


CONTRACTOR SHALL CHECK AND VERIFY ALL DIMENSIONS ON SITE. ALL DRAWINGS ARE THE PROPERTY OF THE ARCHITECT AND MAY NOT BE USED WITHOUT HIS PERMISSION. THIS DRAWING IS NOT TO BE USED FOR CONSTRUCTION UNTIL COUNTERSIGNED BY THE ARCHITECT. DRAWINGS ARE NOT TO BE SCALED.

MATERIAL AND COLOUR LEGEND

- 1 BRICK VENEER
COLOUR: RED
- 2 ASPHALT SHINGLES
COLOUR: DARK GREY
- 3 SIDING
COLOUR: WHITE
- 4 PRECAST MOULDING
COLOUR: WHITE
- 5 DOUBLE-HUNG WINDOW
FRAME COLOUR: WHITE
- 6 LOUVER
COLOUR: WHITE
- 7 PRECAST LINTEL AND SILL
COLOUR: WHITE
- 8 PRECAST FINISH
COLOUR: BEIGE
- 9 WOOD DOOR WITH GLASS
FRAME COLOUR: WHITE
- 10 WROUGHT IRON GUARD
COLOUR: BLACK




1 NORTH ELEVATION
A3.1 SCALE: 3/16" = 1'-0"

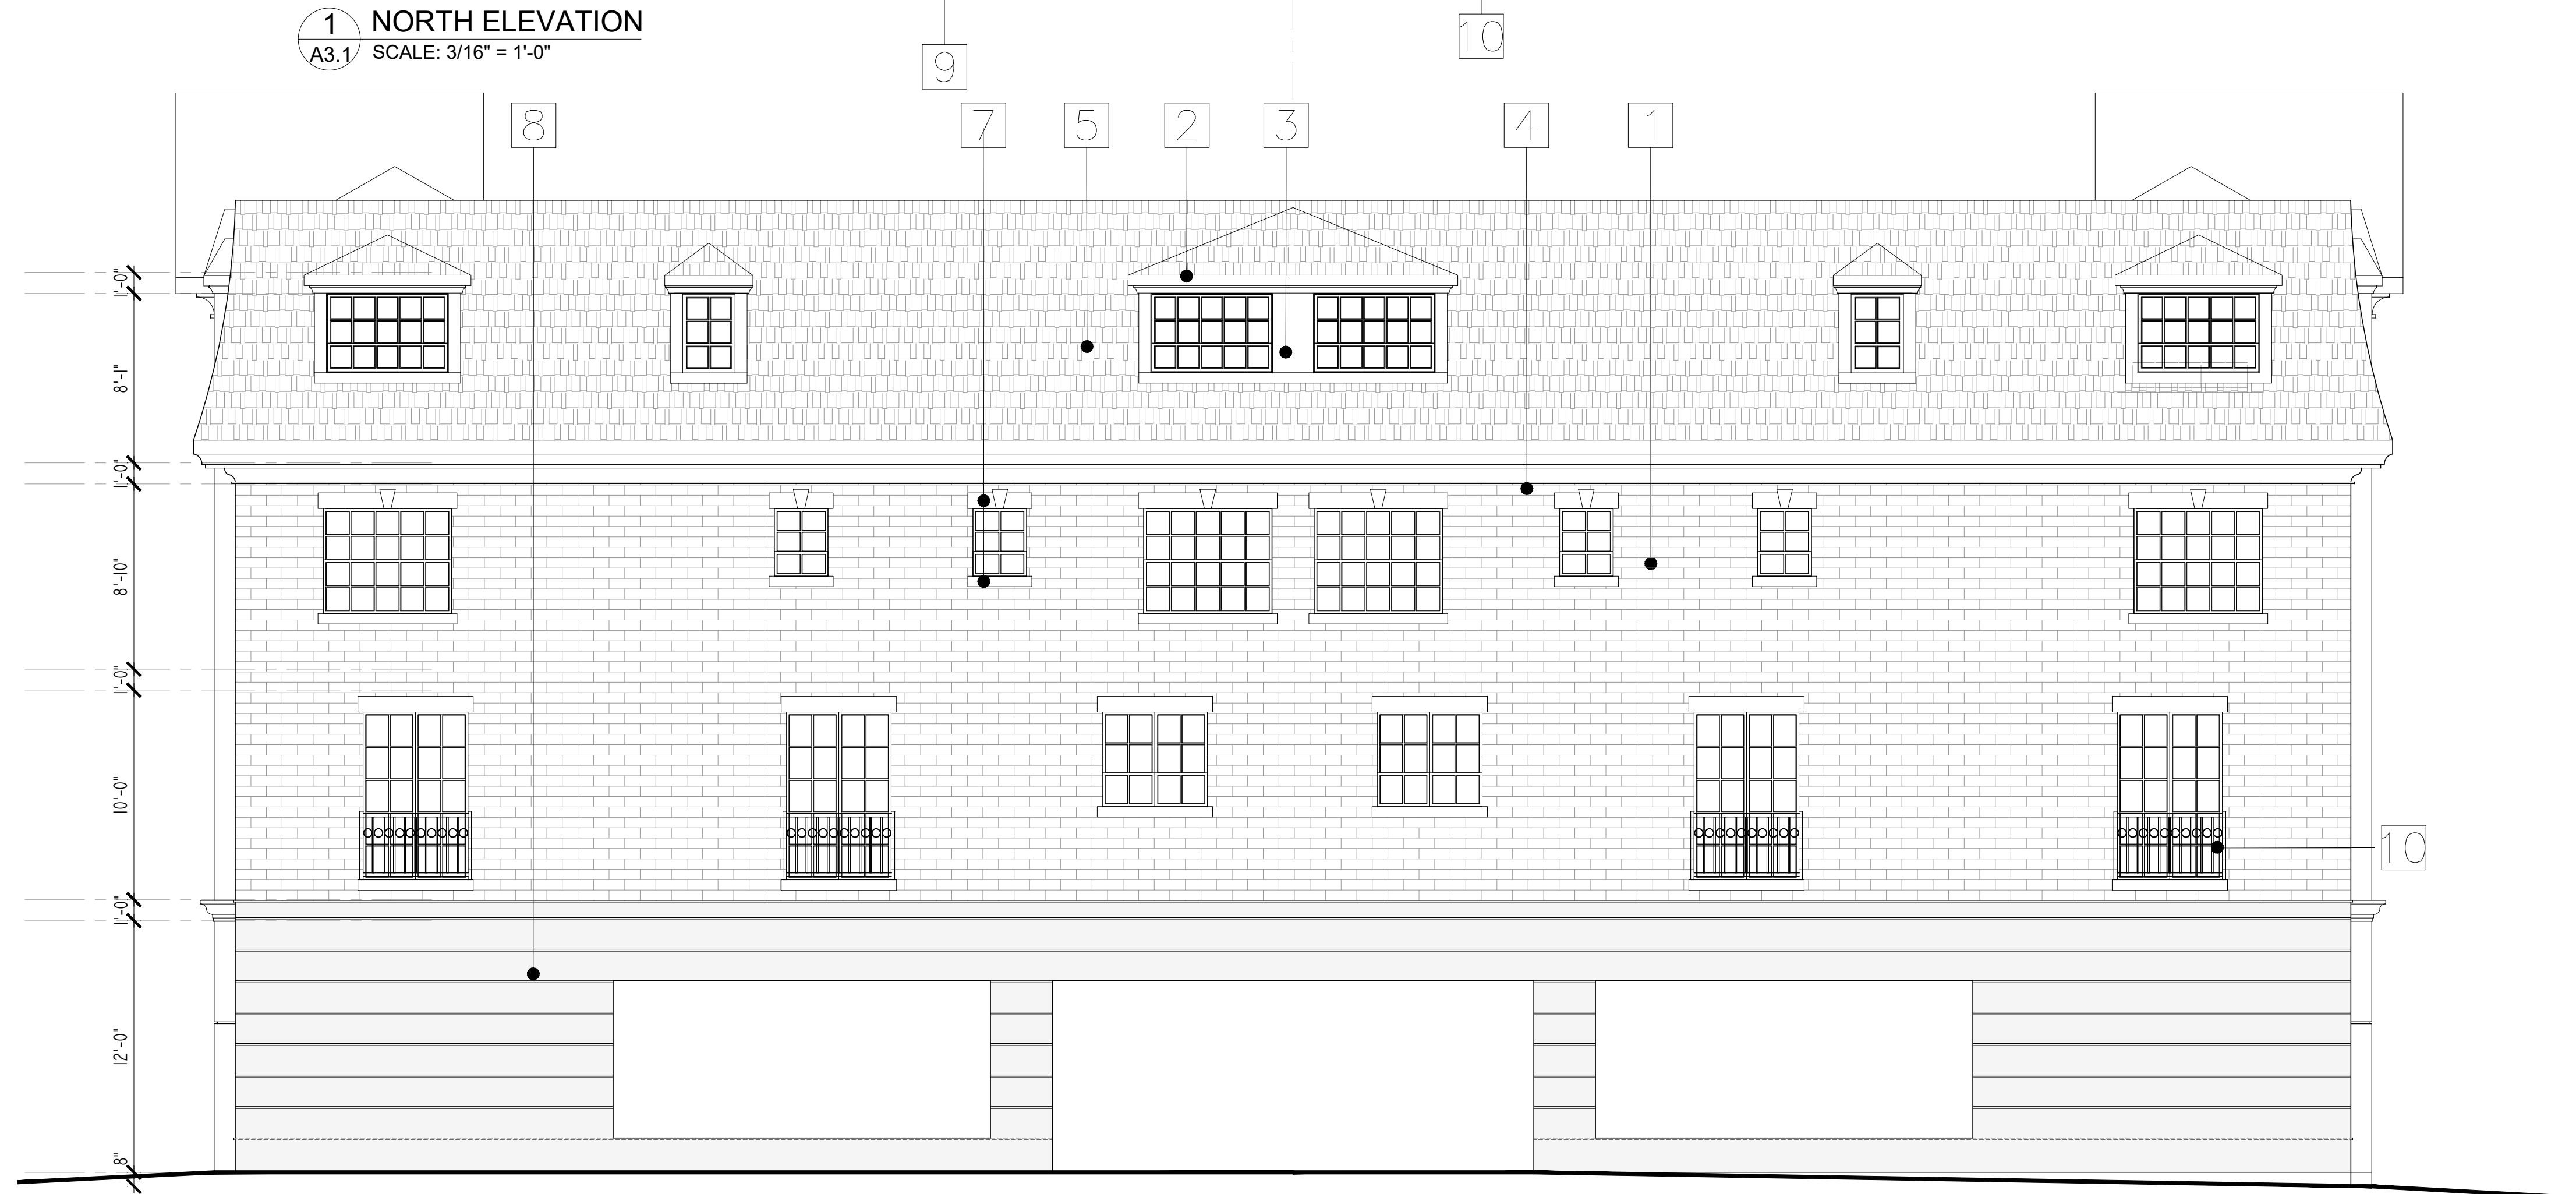

2 WEST ELEVATION
A3.1 SCALE: 3/16" = 1'-0"

NO.	DATE	REVISION / ISSUED FOR	BY
1	AUG. 23/19	CONCEPTUAL DRAWINGS	

PROJECT NAME
**PROPOSED
 RESIDENTIAL DEVELOPMENT
 86 THOMAS ST.
 MISSISSAUGA, ON**

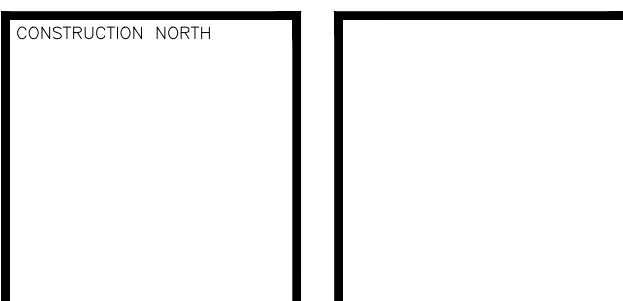

WES SURDYKA
architect inc

3645 KEELE STREET, 2nd FLOOR, STE 108
 TORONTO, ONTARIO M3J 1M8
 TEL (416) 630-2254 FAX (416) 630-5741
 E-mail: surdykaarchitect@bellnet.ca

ELEVATIONS

DRAWN BY	DRAWING NO.
PLOTTED JUN. 3 2020	A3.1
SCALE AS SHOWN	OF
DATE AUG. 20, 2019	
PROJECT NO.	18-12