



IBI GROUP
7th Floor-55 St. Clair Avenue West
Toronto ON M4V 2Y7 Canada
tel 416 598 1930 fax 416 598 0844
ibigroup.com

KEY PLAN

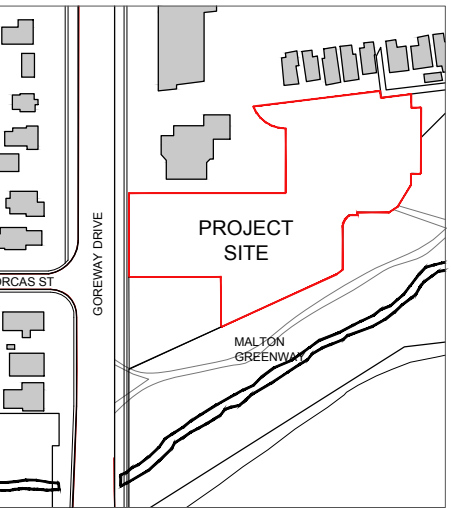

SUBMISSION

#	Date	By	Comment
2	2020.06.12	DH	ISSUED FOR OPA
1	2019.09.06	DH	ISSUED FOR DARC

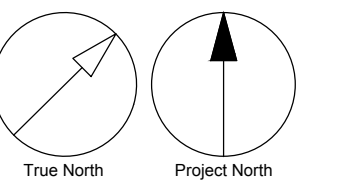

SEAL :



PROJECT :



REDWOOD ON GOREWAY

7085 Goreway Drive,
Mississauga, Ontario

TITLE : Site Plan - Proposed

DATE : 2019-11-12


SCALE : 1:250

DRAWN : PC/DV/SL

CHECKED : DH

PROJ. NO. 120212

A-101

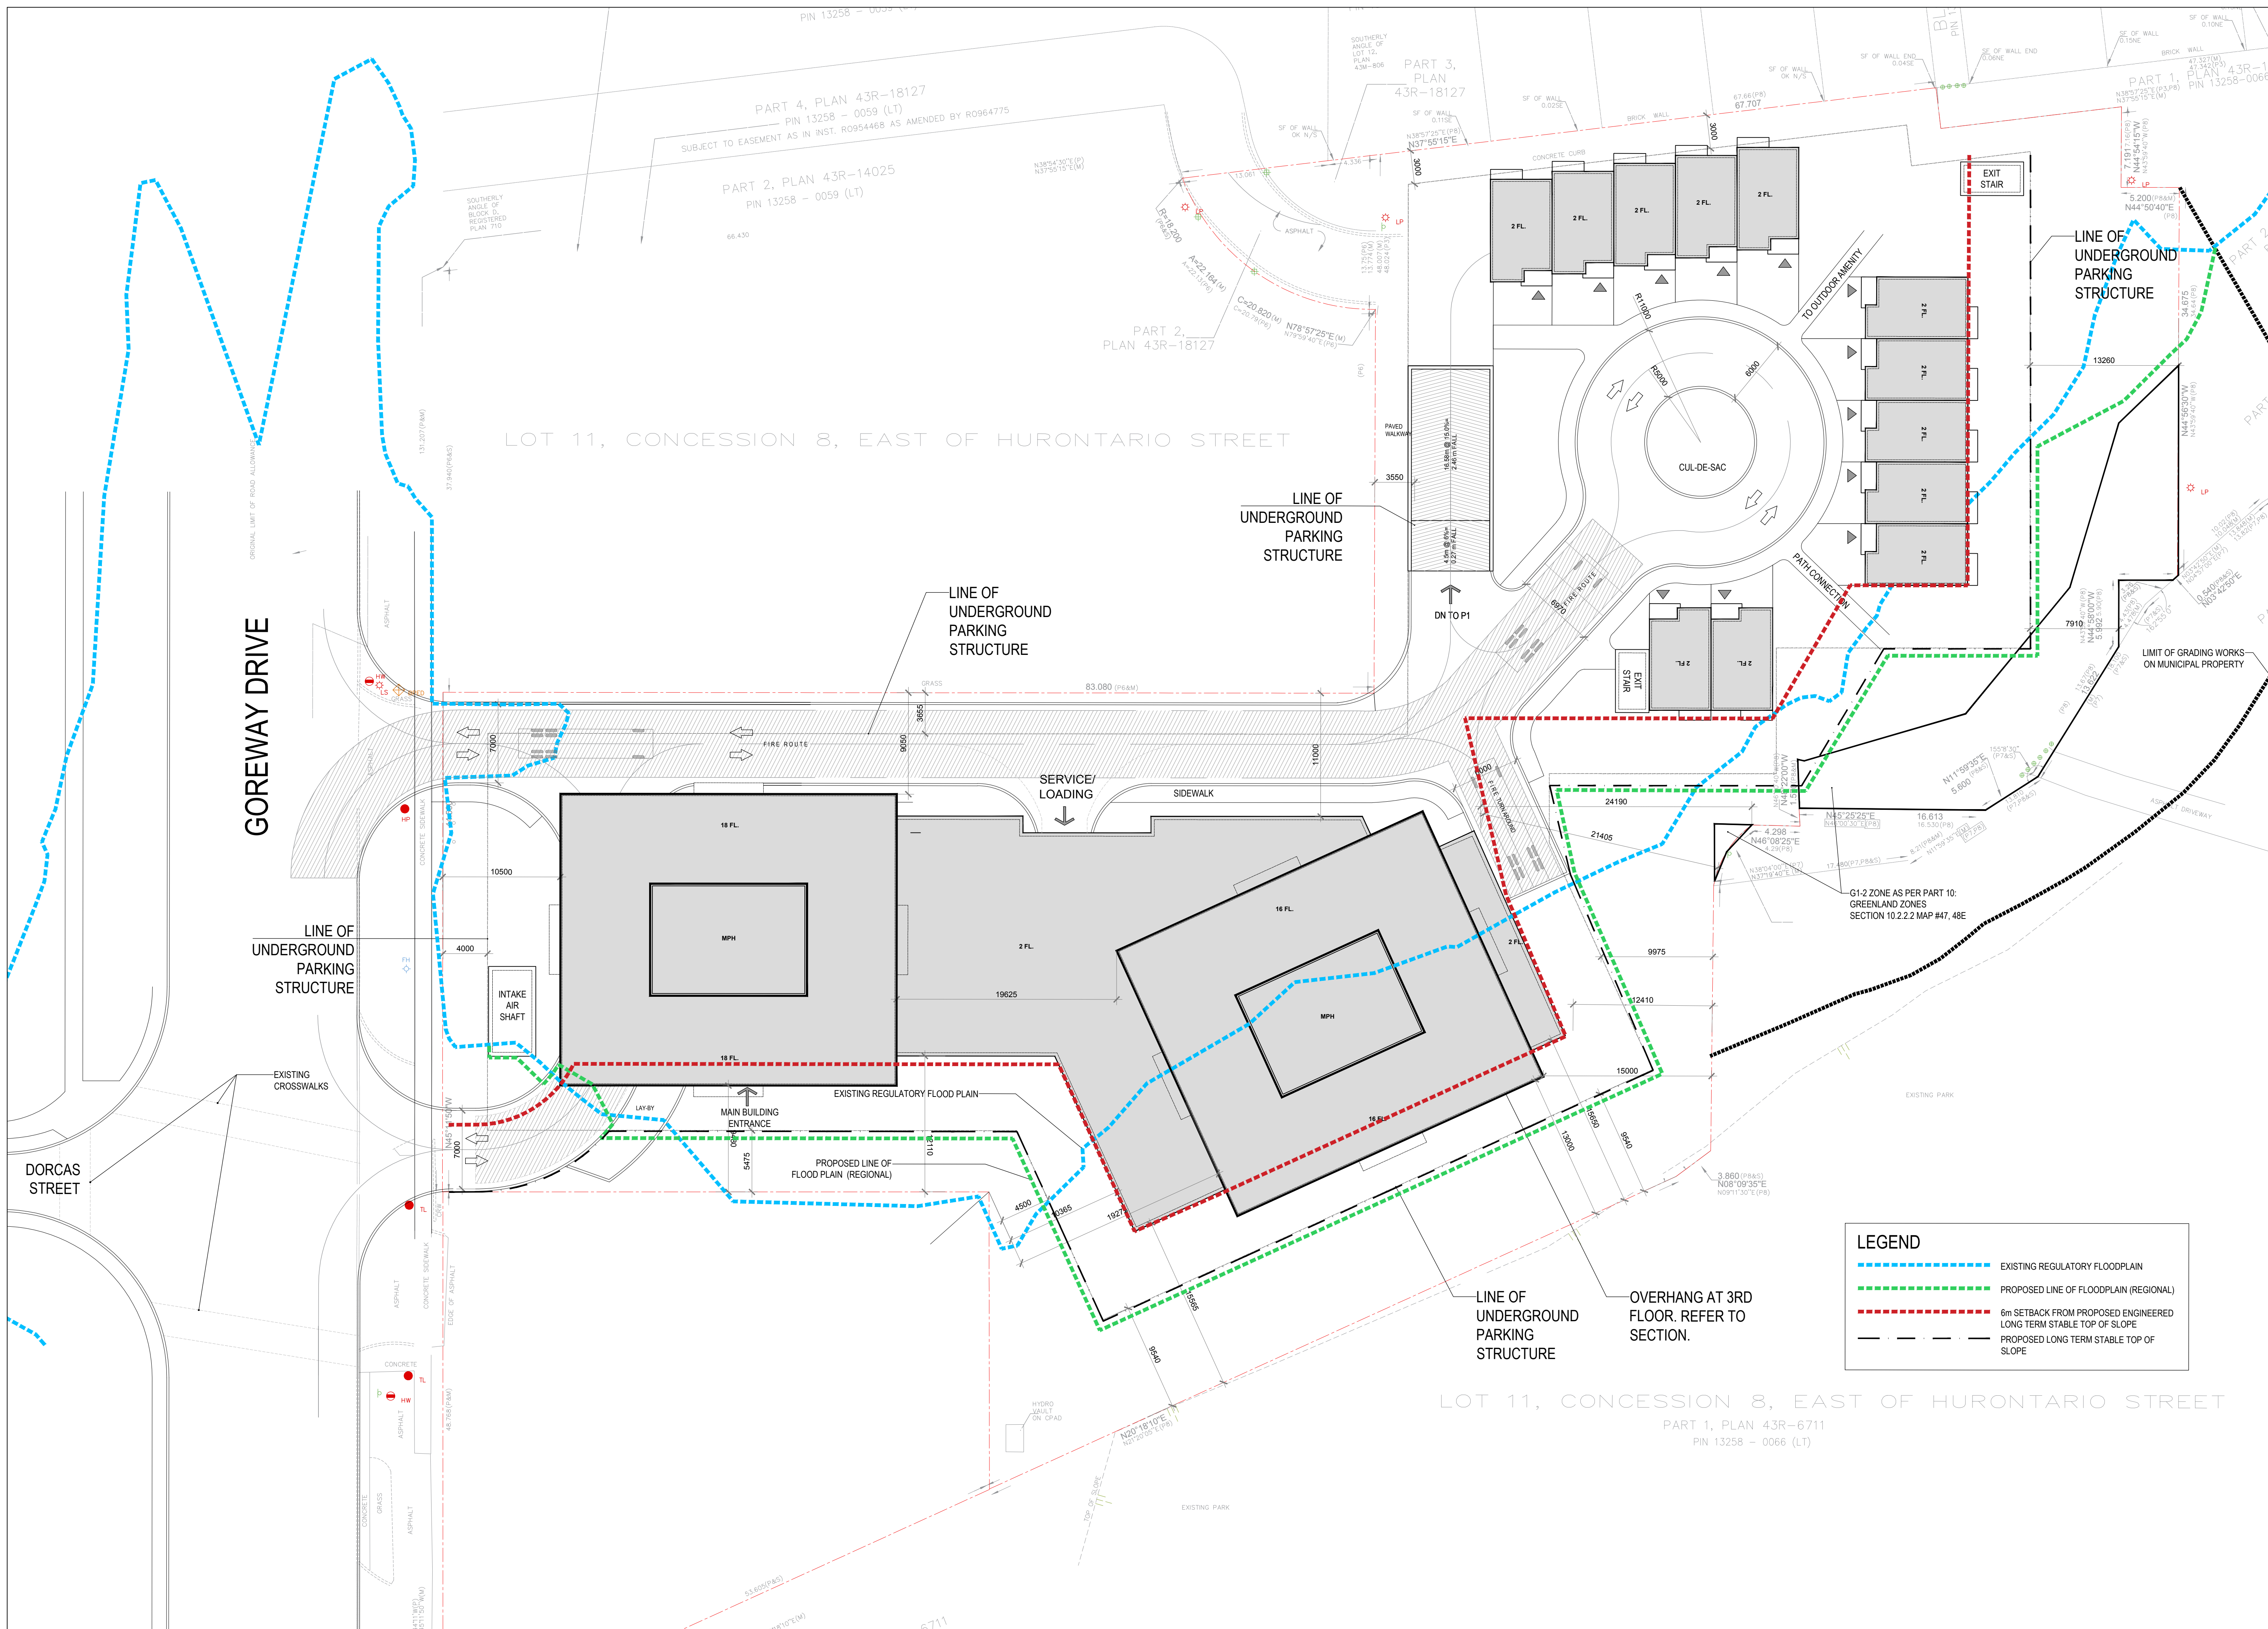

LEGEND

- EXISTING REGULATORY FLOODPLAIN
- PROPOSED LINE OF FLOODPLAIN (REGIONAL)
- 6m SETBACK FROM PROPOSED ENGINEERED LONG TERM STABLE TOP OF SLOPE
- PROPOSED LONG TERM STABLE TOP OF SLOPE

LOT 11, CONCESSION 8, EAST OF HURONTARIO STREET

PART 1, PLAN 43R-6711
PIN 13258 - 0066 (LT)