



IBI GROUP  
7th Floor-55 Clair Avenue West  
Toronto ON M4V 2Y7 Canada  
tel 416 596 1930 fax 416 596 0544  
ibigroup.com

KEY PLAN

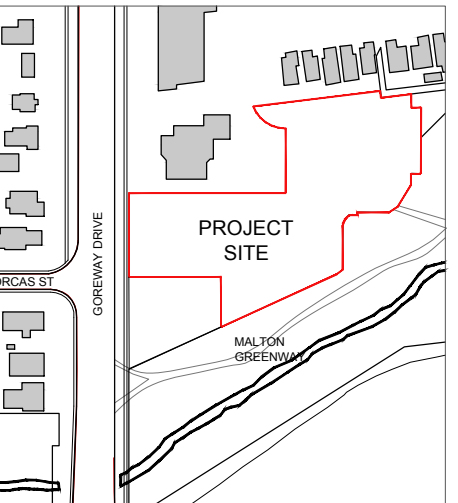

SUBMISSION

#	Date	By	Comment
2	2020.06.12	DH	ISSUED FOR OPA
1	2019.09.06	DH	ISSUED FOR DARC

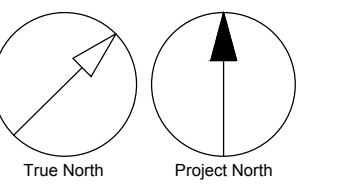

SEAL :



PROJECT :



REDWOOD ON GOREWAY

7085 Goreway Drive,  
Mississauga, Ontario

TITLE : Typical Floor Plan

DATE : 2019-11-12


SCALE : 1:250

DRAWN : PC/DV/SL

CHECKED : DH

PROJ. NO. 120212

A-106

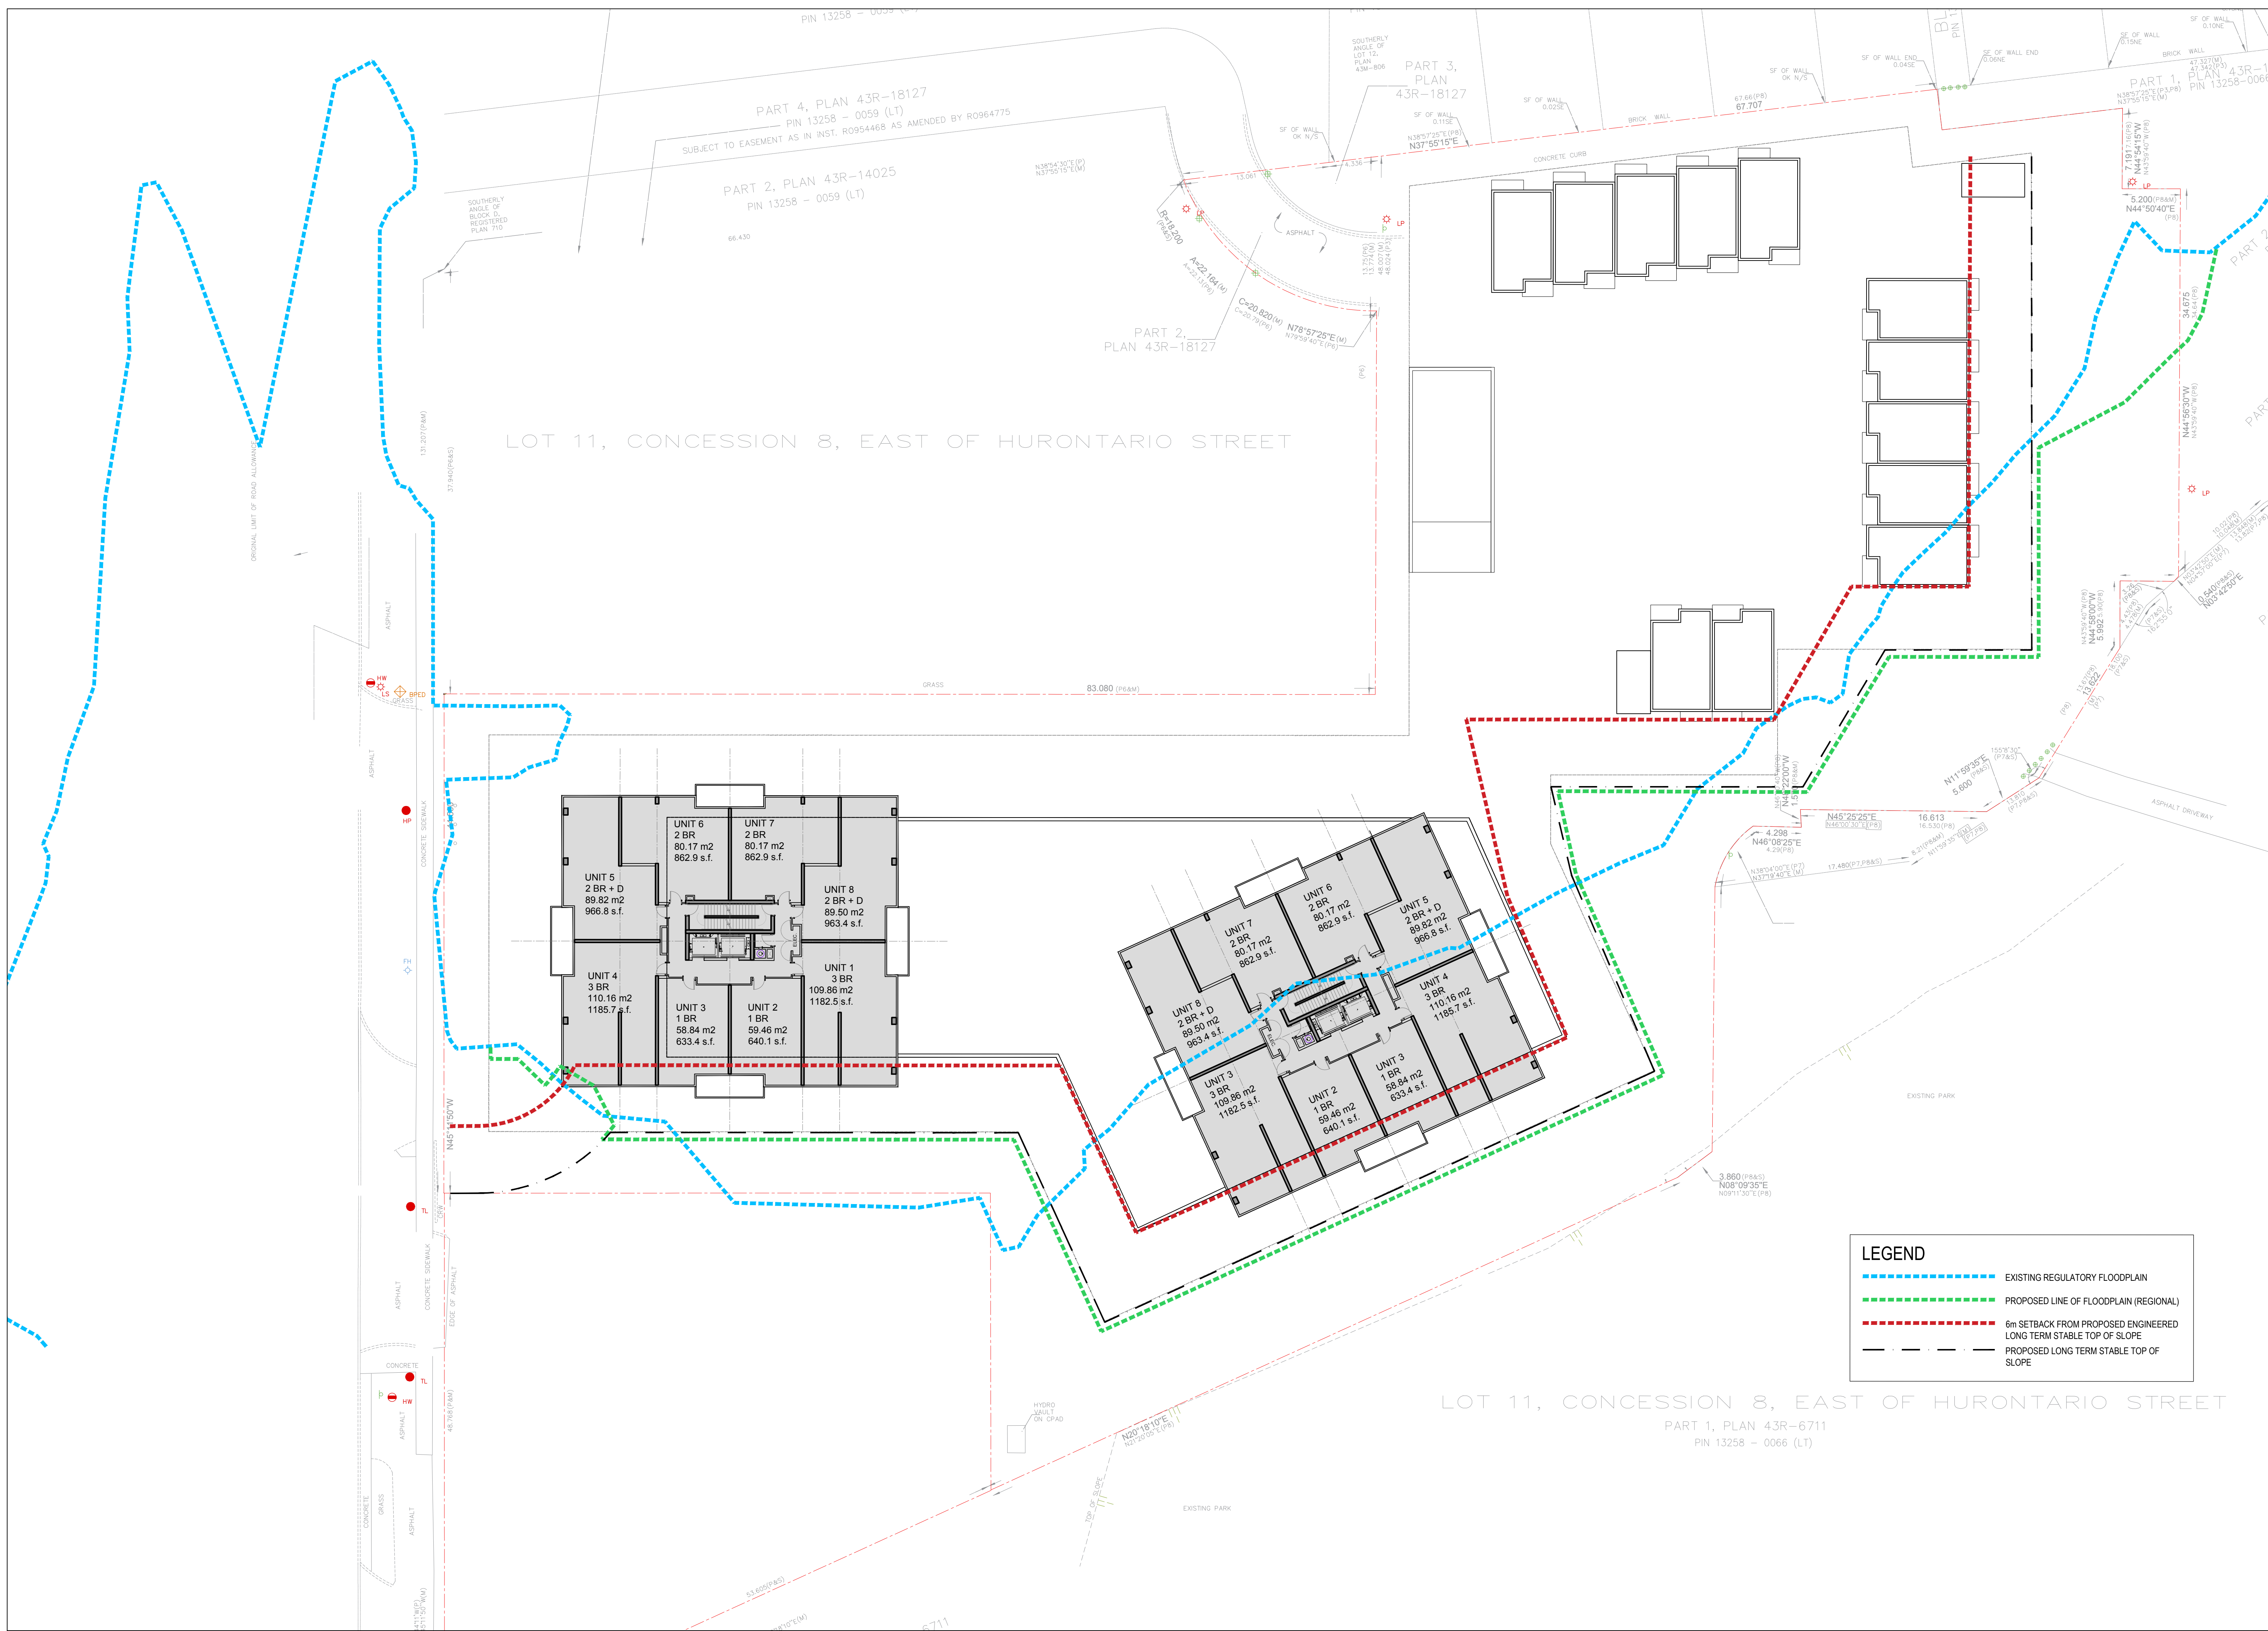

LOT 11, CONCESSION 8, EAST OF HURONTARIO STREET

LOT 11, CONCESSION 8, EAST OF HURONTARIO STREET

PART 1, PLAN 43R-6711  
PIN 13258 - 0066 (LT)

**LEGEND**

- EXISTING REGULATORY FLOODPLAIN
- PROPOSED LINE OF FLOODPLAIN (REGIONAL)
- 6m SETBACK FROM PROPOSED ENGINEERED LONG TERM STABLE TOP OF SLOPE
- PROPOSED LONG TERM STABLE TOP OF SLOPE