
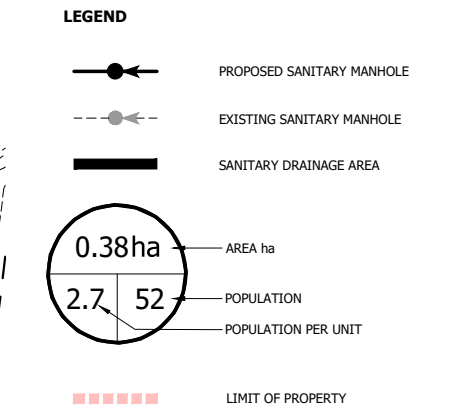
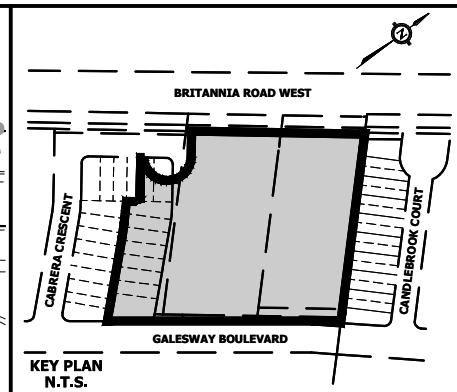


BRITANNIA ROAD WEST

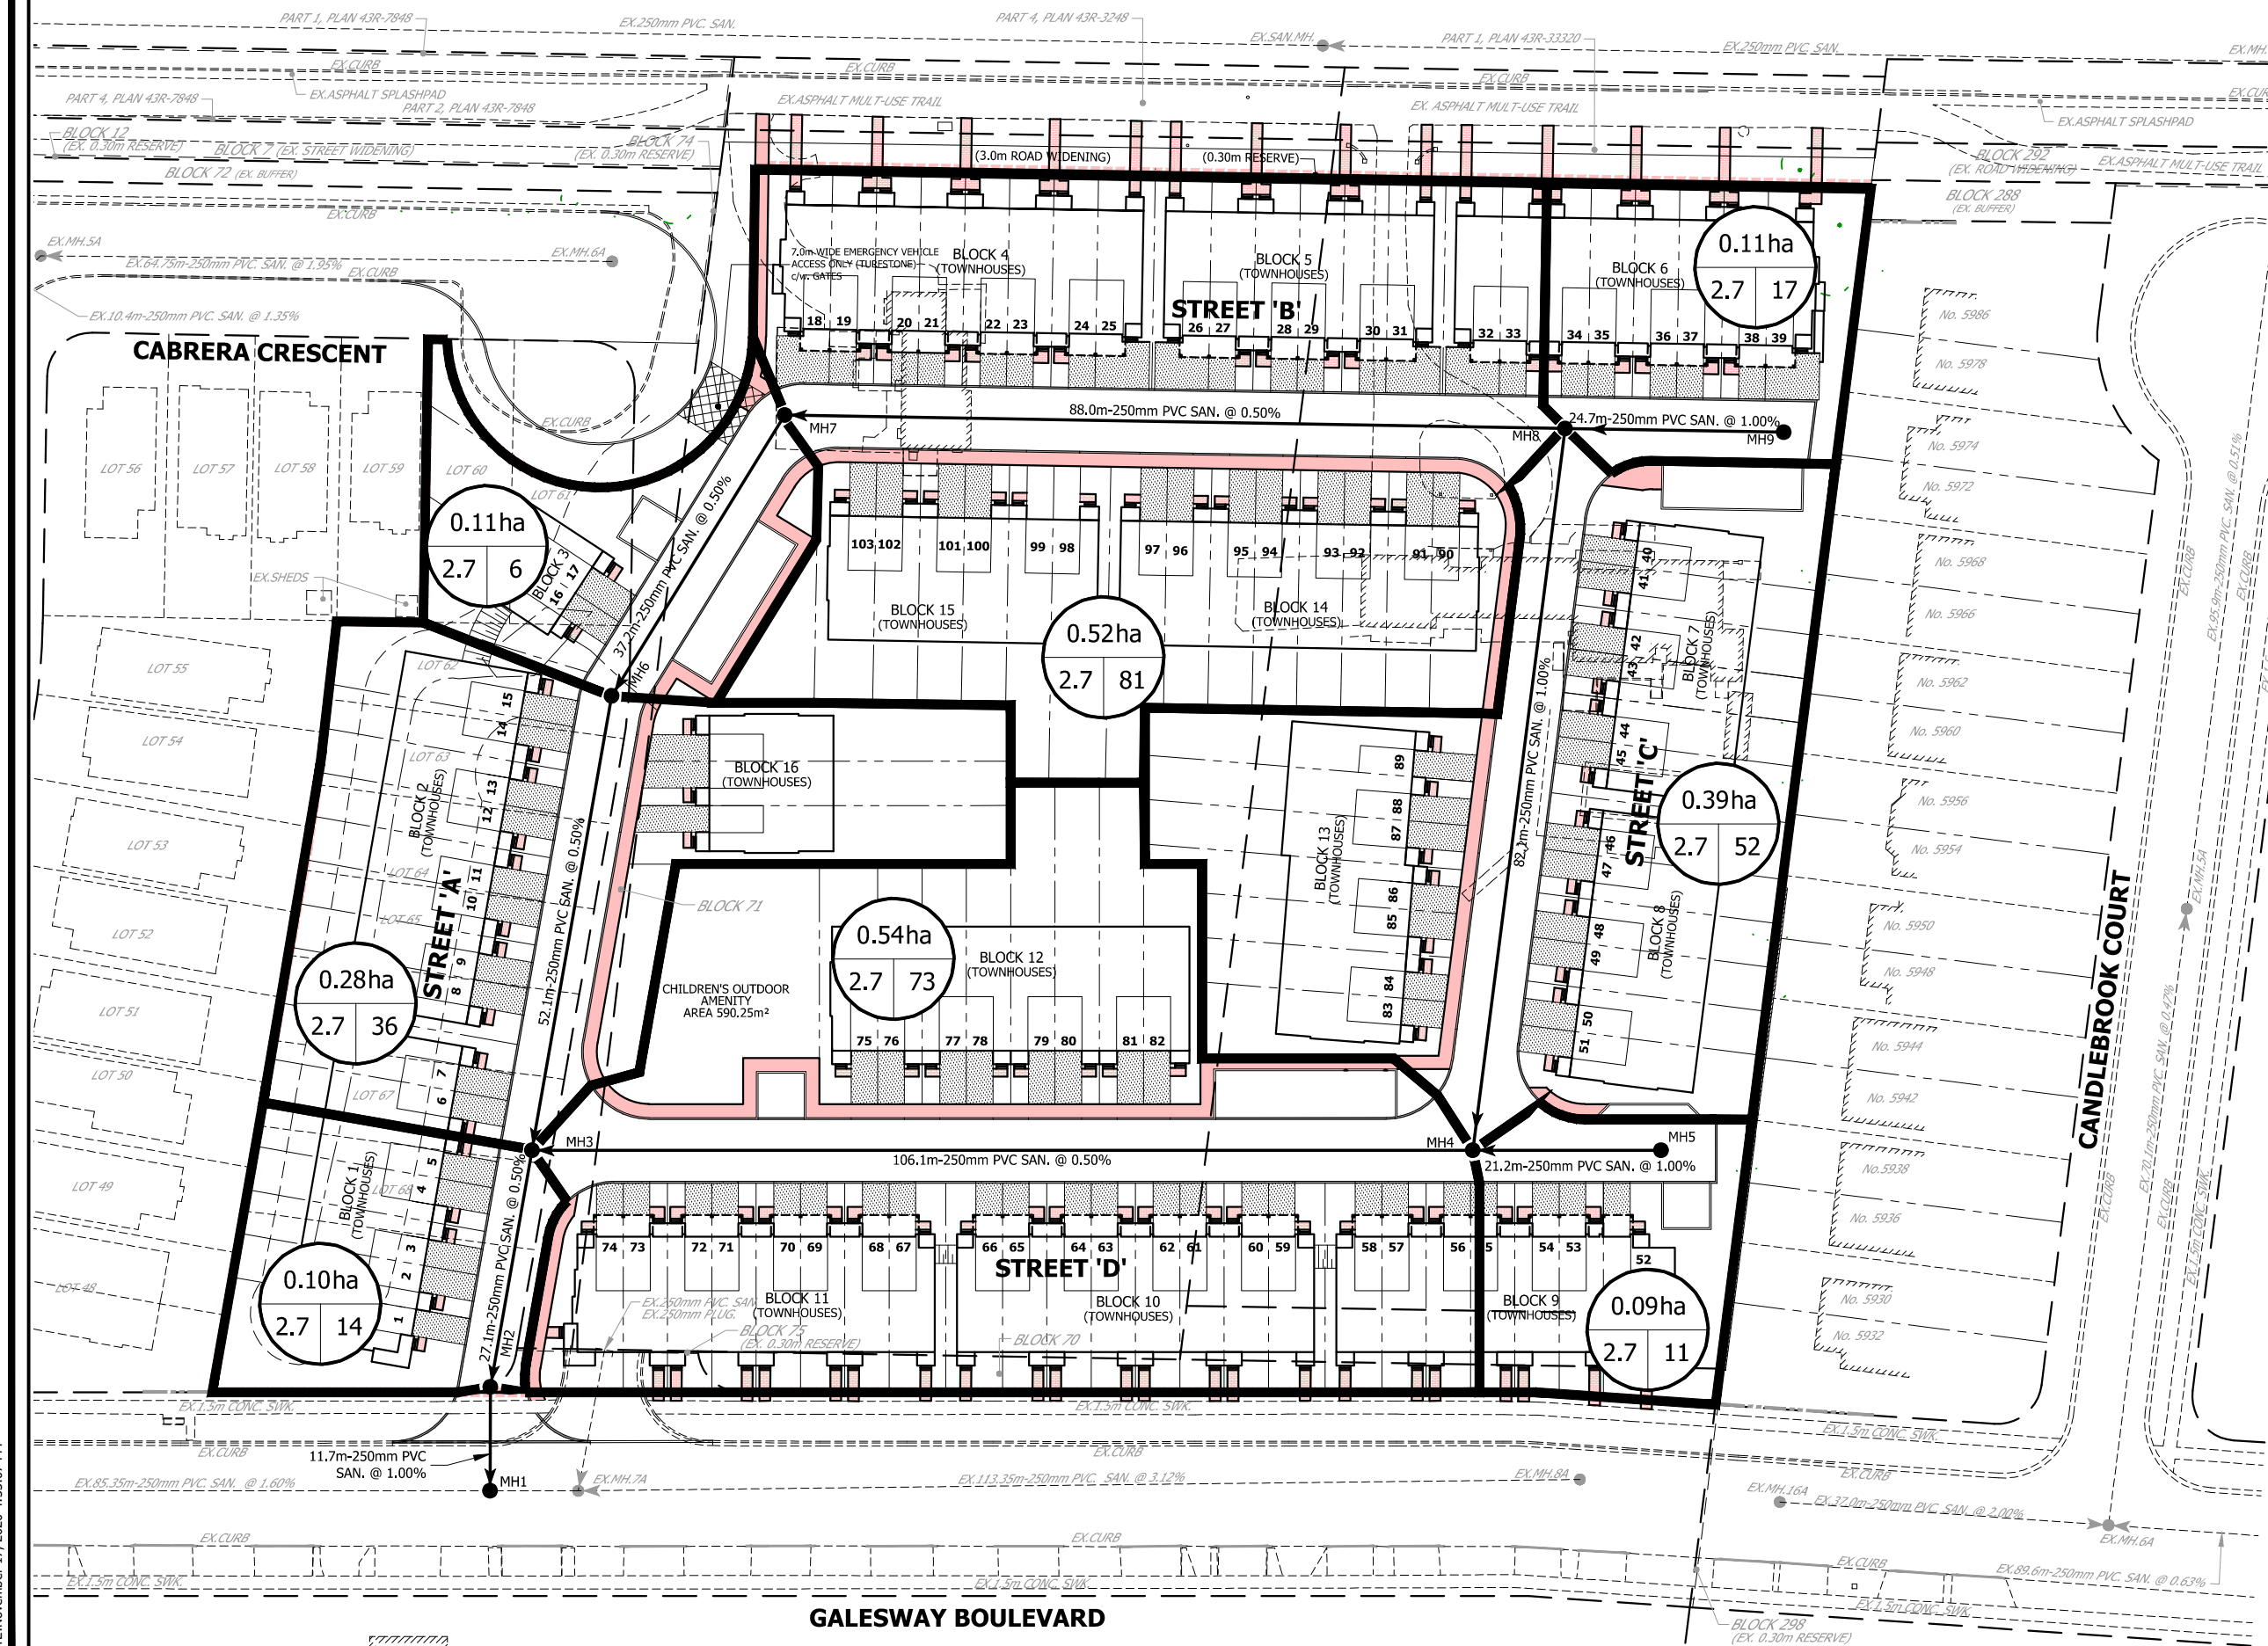

BENCHMARK
ELEVATIONS SHOWN HEREON ARE REFERRED TO CITY OF MISSISSAUGA BENCHMARK NO. 1077, HAVING AN ELEVATION OF 178.896 METRES. BEARINGS ARE UTM GRID, DERIVED FROM OBSERVED REFERENCE POINTS A, B AND C, BY REAL TIME NETWORK (RTN) OBSERVATIONS, UTM ZONE 17, NAD83 (CSRS) (2010.0). DISTANCES ARE GROUND AND CAN BE CONVERTED TO GRID BY MULTIPLYING BY THE COMBINED SCALE FACTOR OF 0.999734. FOR BEARING COMPARISONS, A ROTATION OF 0°32'30" COUNTER-CLOCKWISE WAS APPLIED TO BEARINGS ON P2, P3, P4, P5 AND P6.

FIRST DATE MAR. 25, 2020	SECOND DATE OCT. 22, 2020	THIRD DATE DATE	FINAL DATE DATE

URBANTECH® Consulting
A Division of Leighton-Clark West Ltd.
Suite 200, 1000 Lakeshore Blvd. W.
Mississauga, ON L4Y 1G7
TEL: 905.276.2000 • urbantech.com

NATIONAL HOMES (BRITANNIA)
1240 BRITANNIA ROAD WEST

Region of Peel
Public Works

MISSISSAUGA

PRELIMINARY SANITARY DRAINAGE PLAN

REGION FILE No.	CITY FILE No. DARC 19-345 W6
SCALE: 1:750	AREA PROJECT No. 20-249
DRAWN BY: S.R.J.A.G.	CHECKED BY: M.M./B.K. PLAN No. SAN-1
DATE: MARCH 2020	SHEET OF C

FILE: P:\PROJECTS\2020\NATIONAL HOMES - BRITANNIA\DRAWINGS\20-249 - PRELIMINARY SANITARY DRAINAGE PLAN.DWG