


BLOOR STREET WEST



Item	Description	Date
5	RE-ISSUED FOR OPA AND ZBA	2022MAR24
4	RE-ISSUED FOR OPA AND ZBA	2019JUL24
3	RE-ISSUED FOR OPA AND ZBA	2018OCT19
2	RE-ISSUED FOR OPA AND ZBA	2018APR20
1	ISSUED FOR OPA AND ZBA	2017OCT31

ISSUES/REVISIONS	

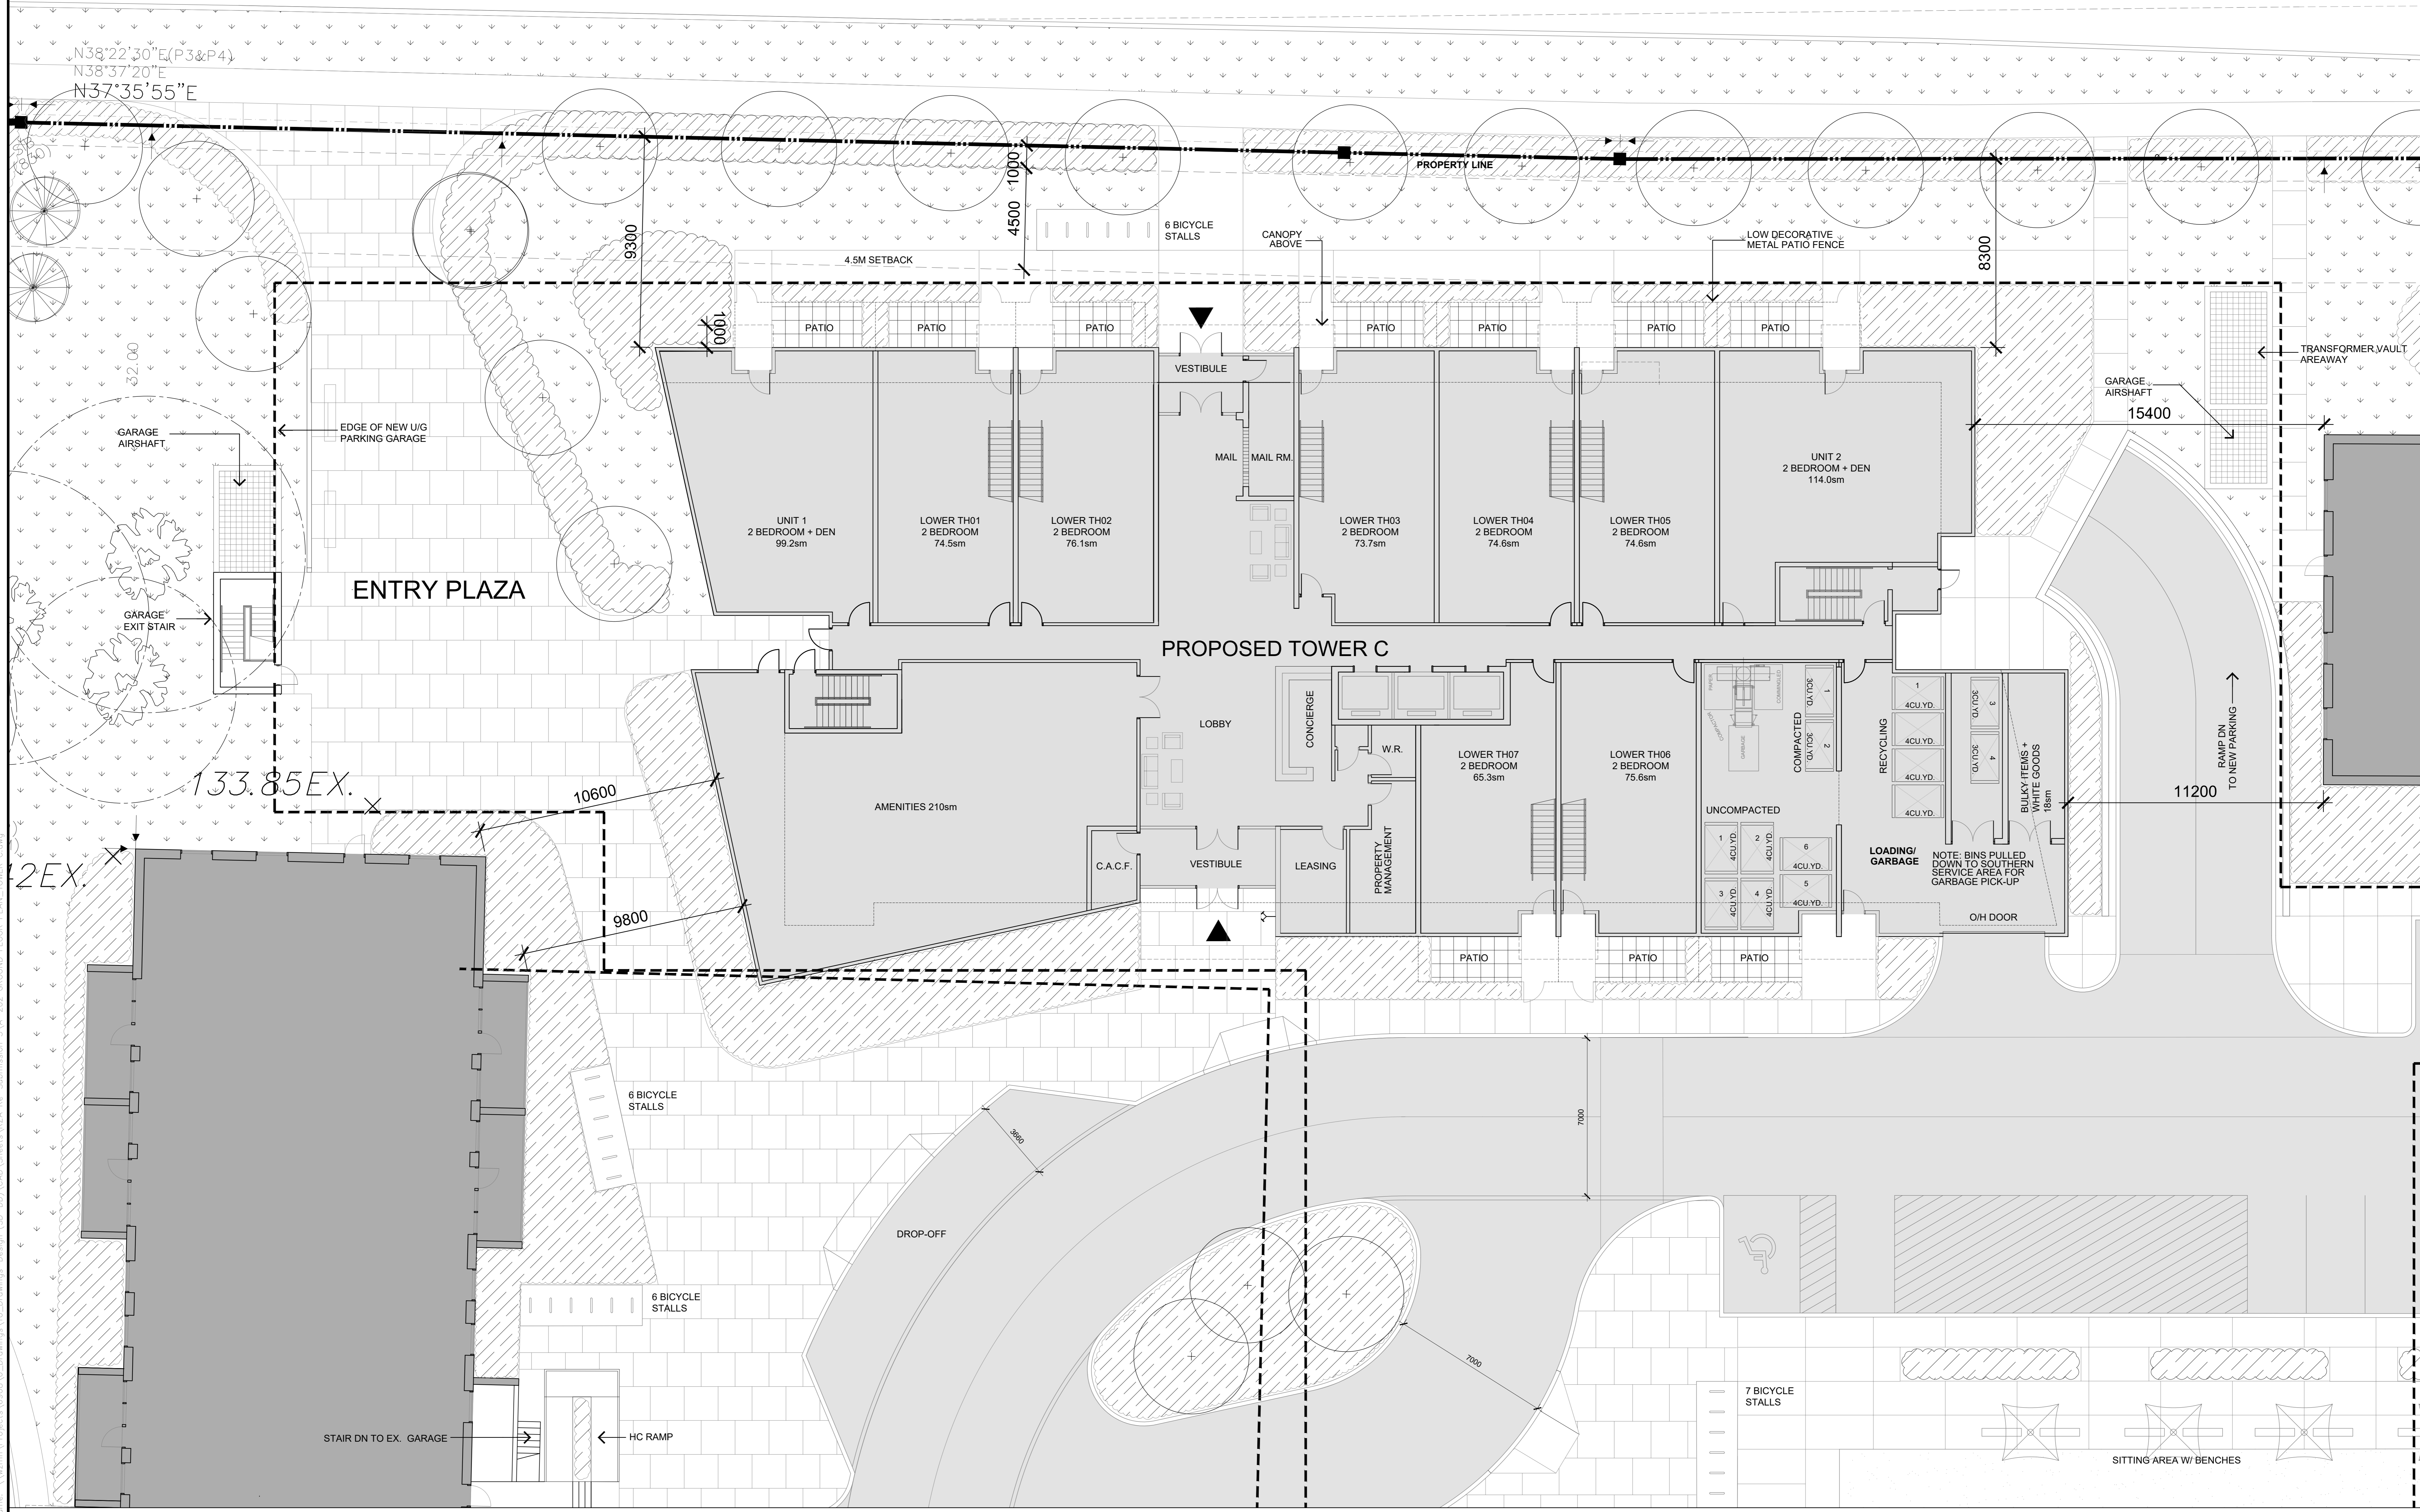

Check and verify all dimensions and report any discrepancies to the Consultant whose seal is affixed to this drawing. This drawing is not to be used for the purpose of verifying. This drawing shall not be used for construction purposes until signed and dated in the space below by the above mentioned Consultant.

Issued For Construction: _____ Date: _____

WZMH ARCHITECTS
 95 St. Clair Av W
 Suite 1050
 Toronto, Ontario
 Canada M5V 1W4
 T 416.941.4114
 F 416.941.3115

Timbercreek
 1750 BLOOR WEST
 MISSISSAUGA, ONTARIO

Sheet Title:
**TOWER C
 GROUND FLOOR PLAN**

Scale: 1:100
 Project Number: 06908.000
 Drawing Number: A202

Plot Time: Apr 07, 2020 - 11:58am
 Drawing Name: \\wzmh\Projects\6908\6_Drawings\10_Drawings\Design (SD-00)\CAD\Sheets\ZBA-Re-Submission\5A-202_GROUND FLOOR PLAN_TOWER C.dwg

1 GROUND FLOOR - TOWER C
 A202