




4 10TH FLOOR PLAN
A204

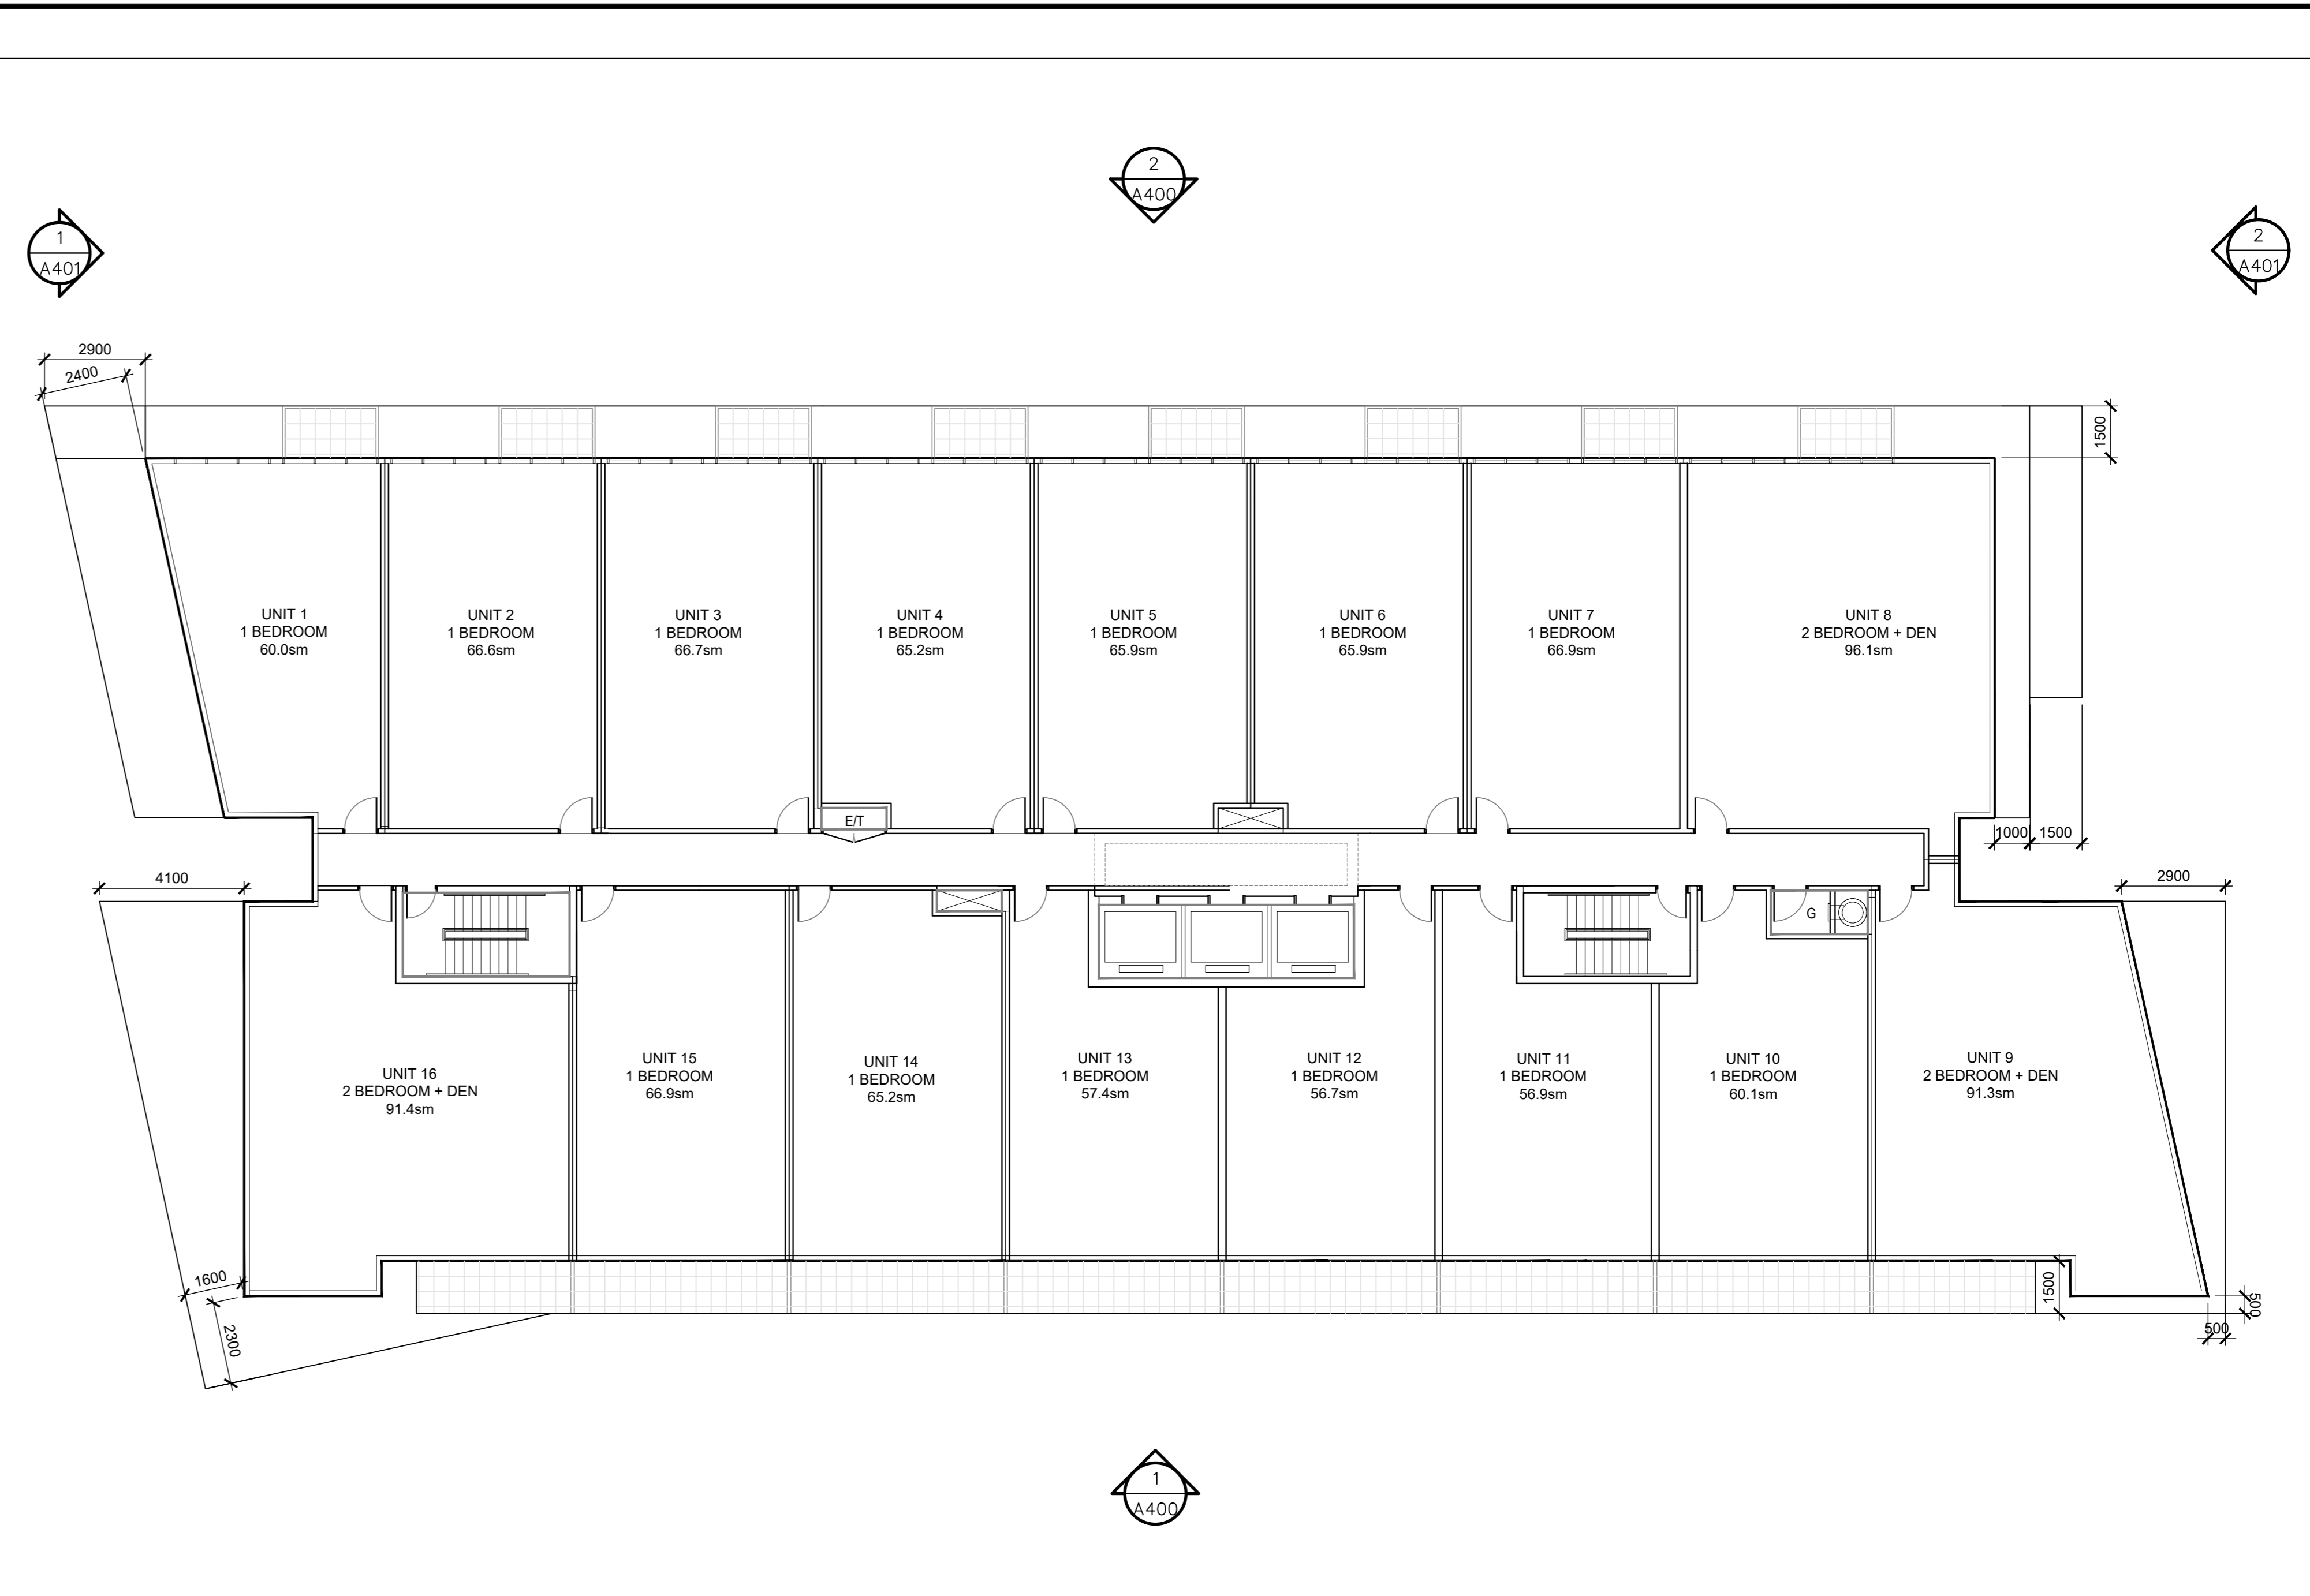


4 11TH TO 17TH FLOOR PLANS
A204

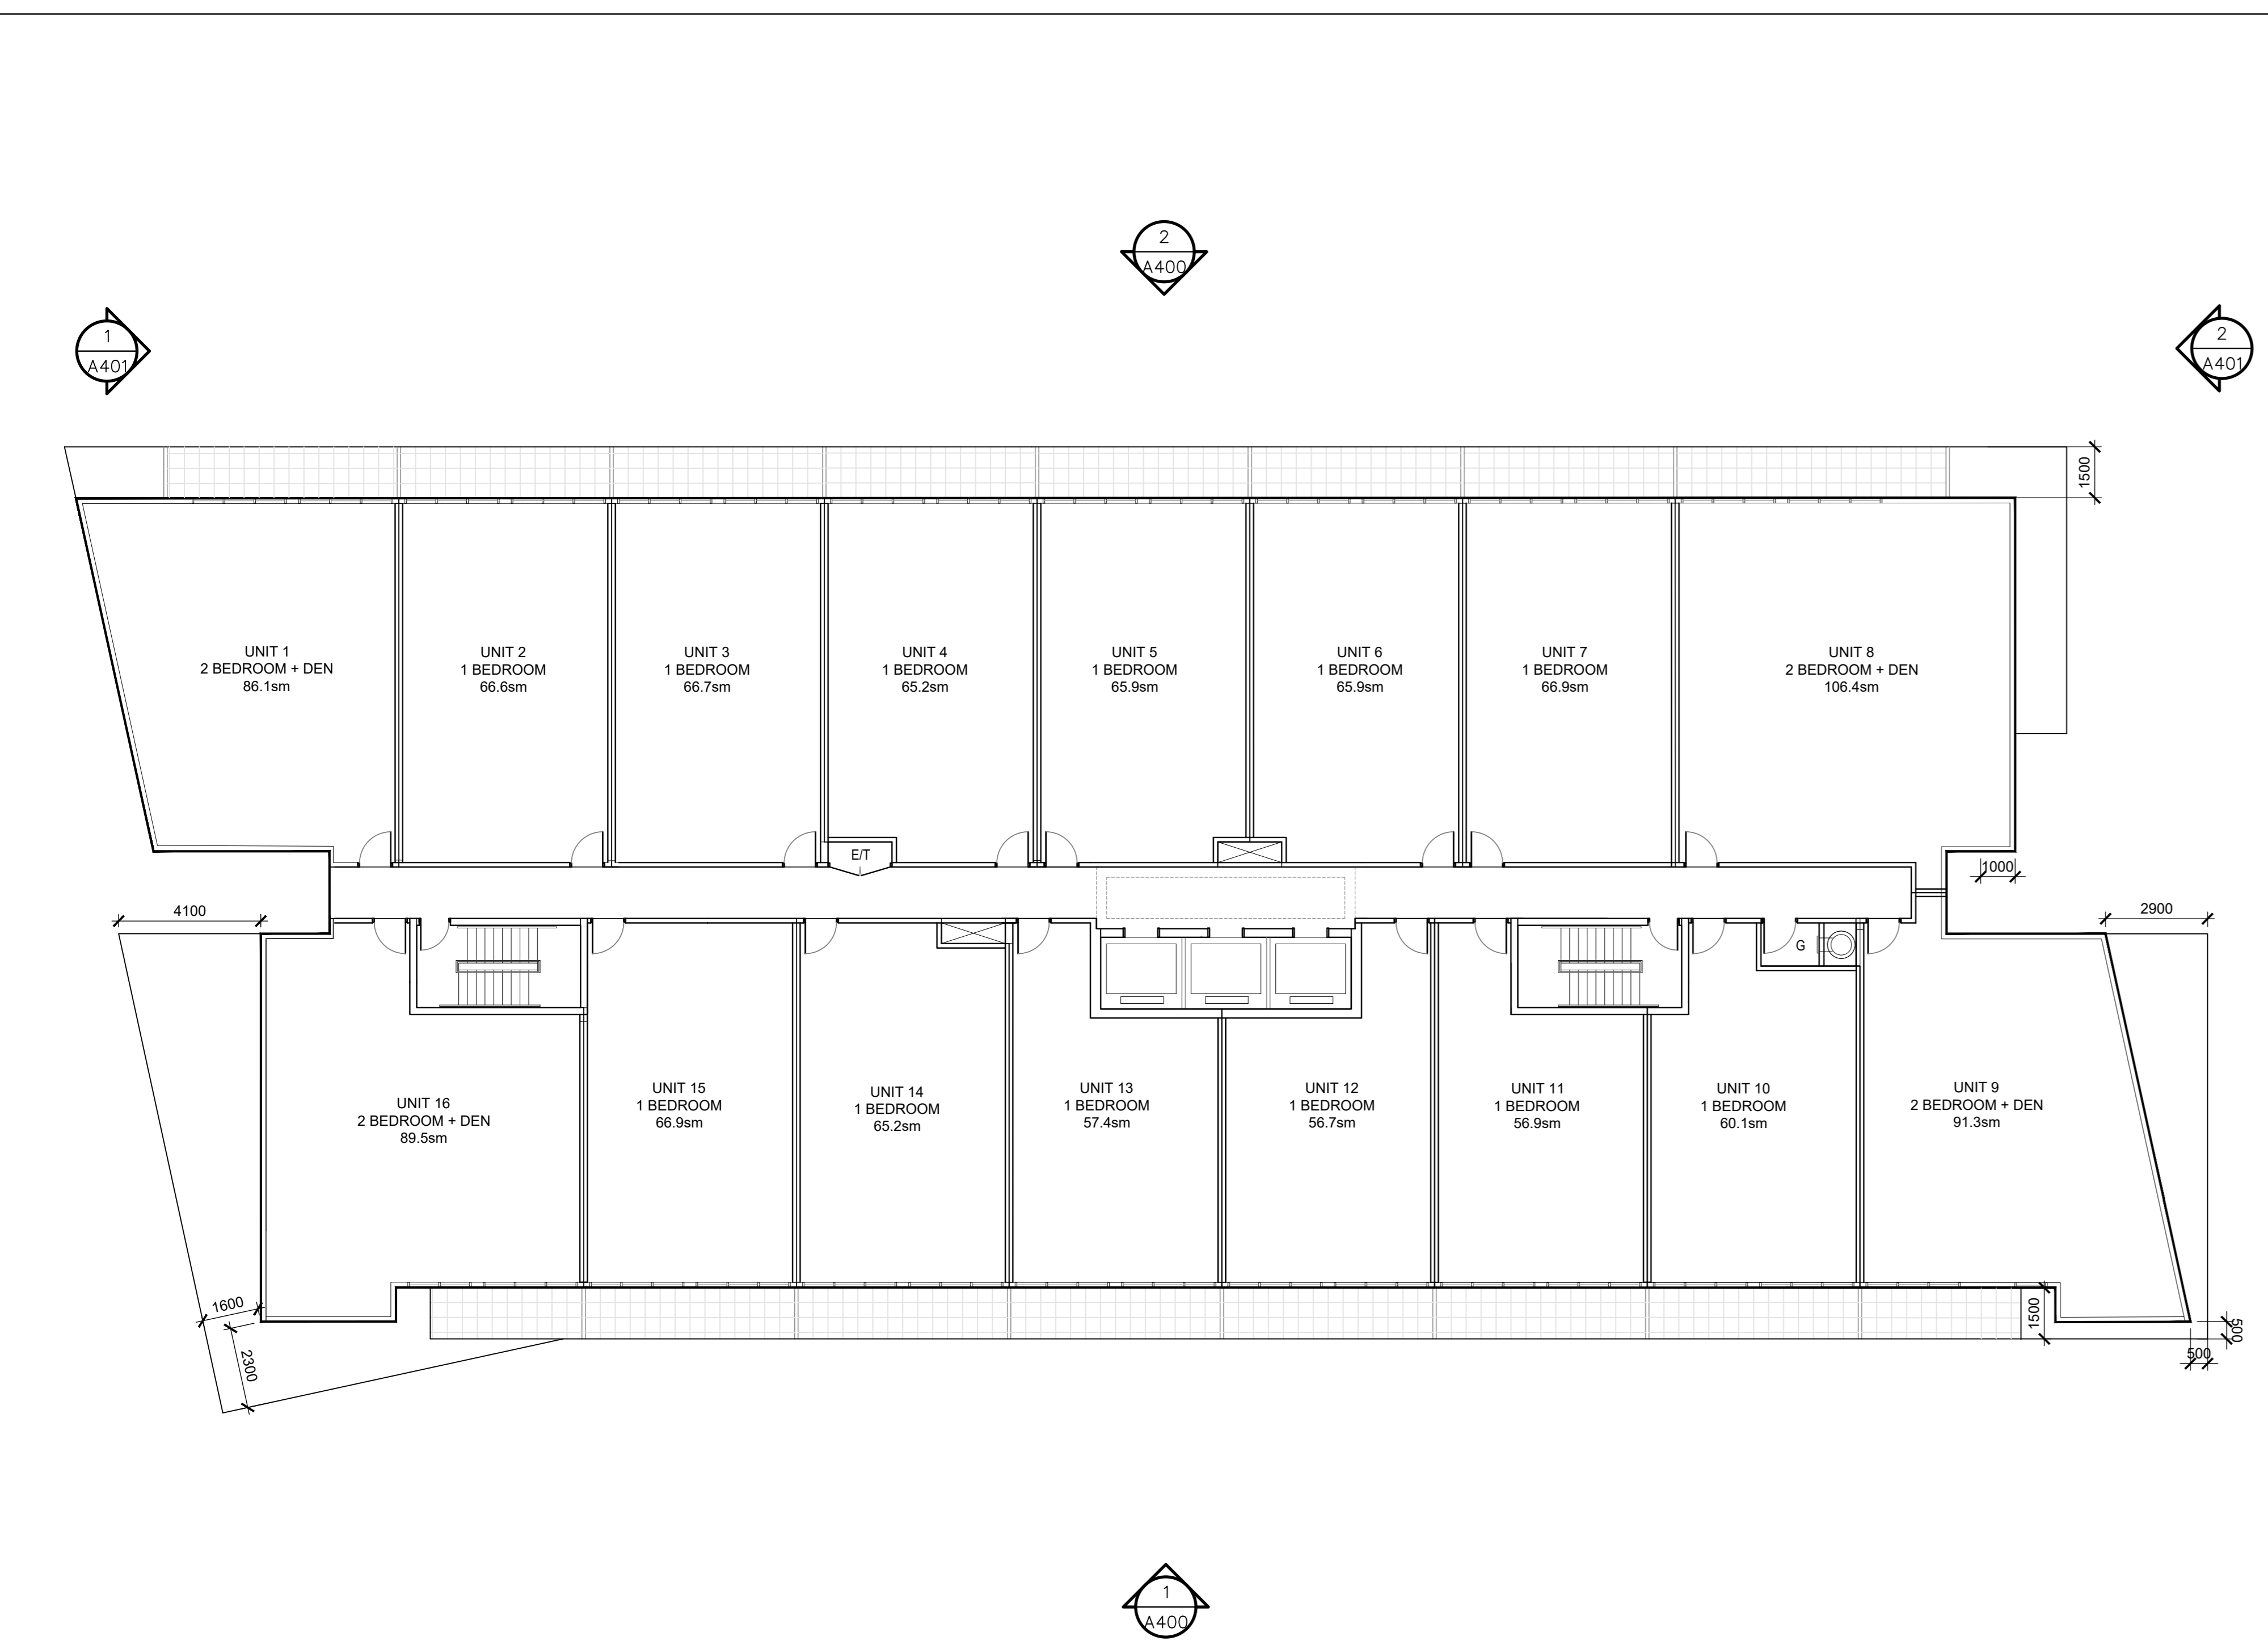

2 3RD TO 9TH FLOOR PLANS
A204

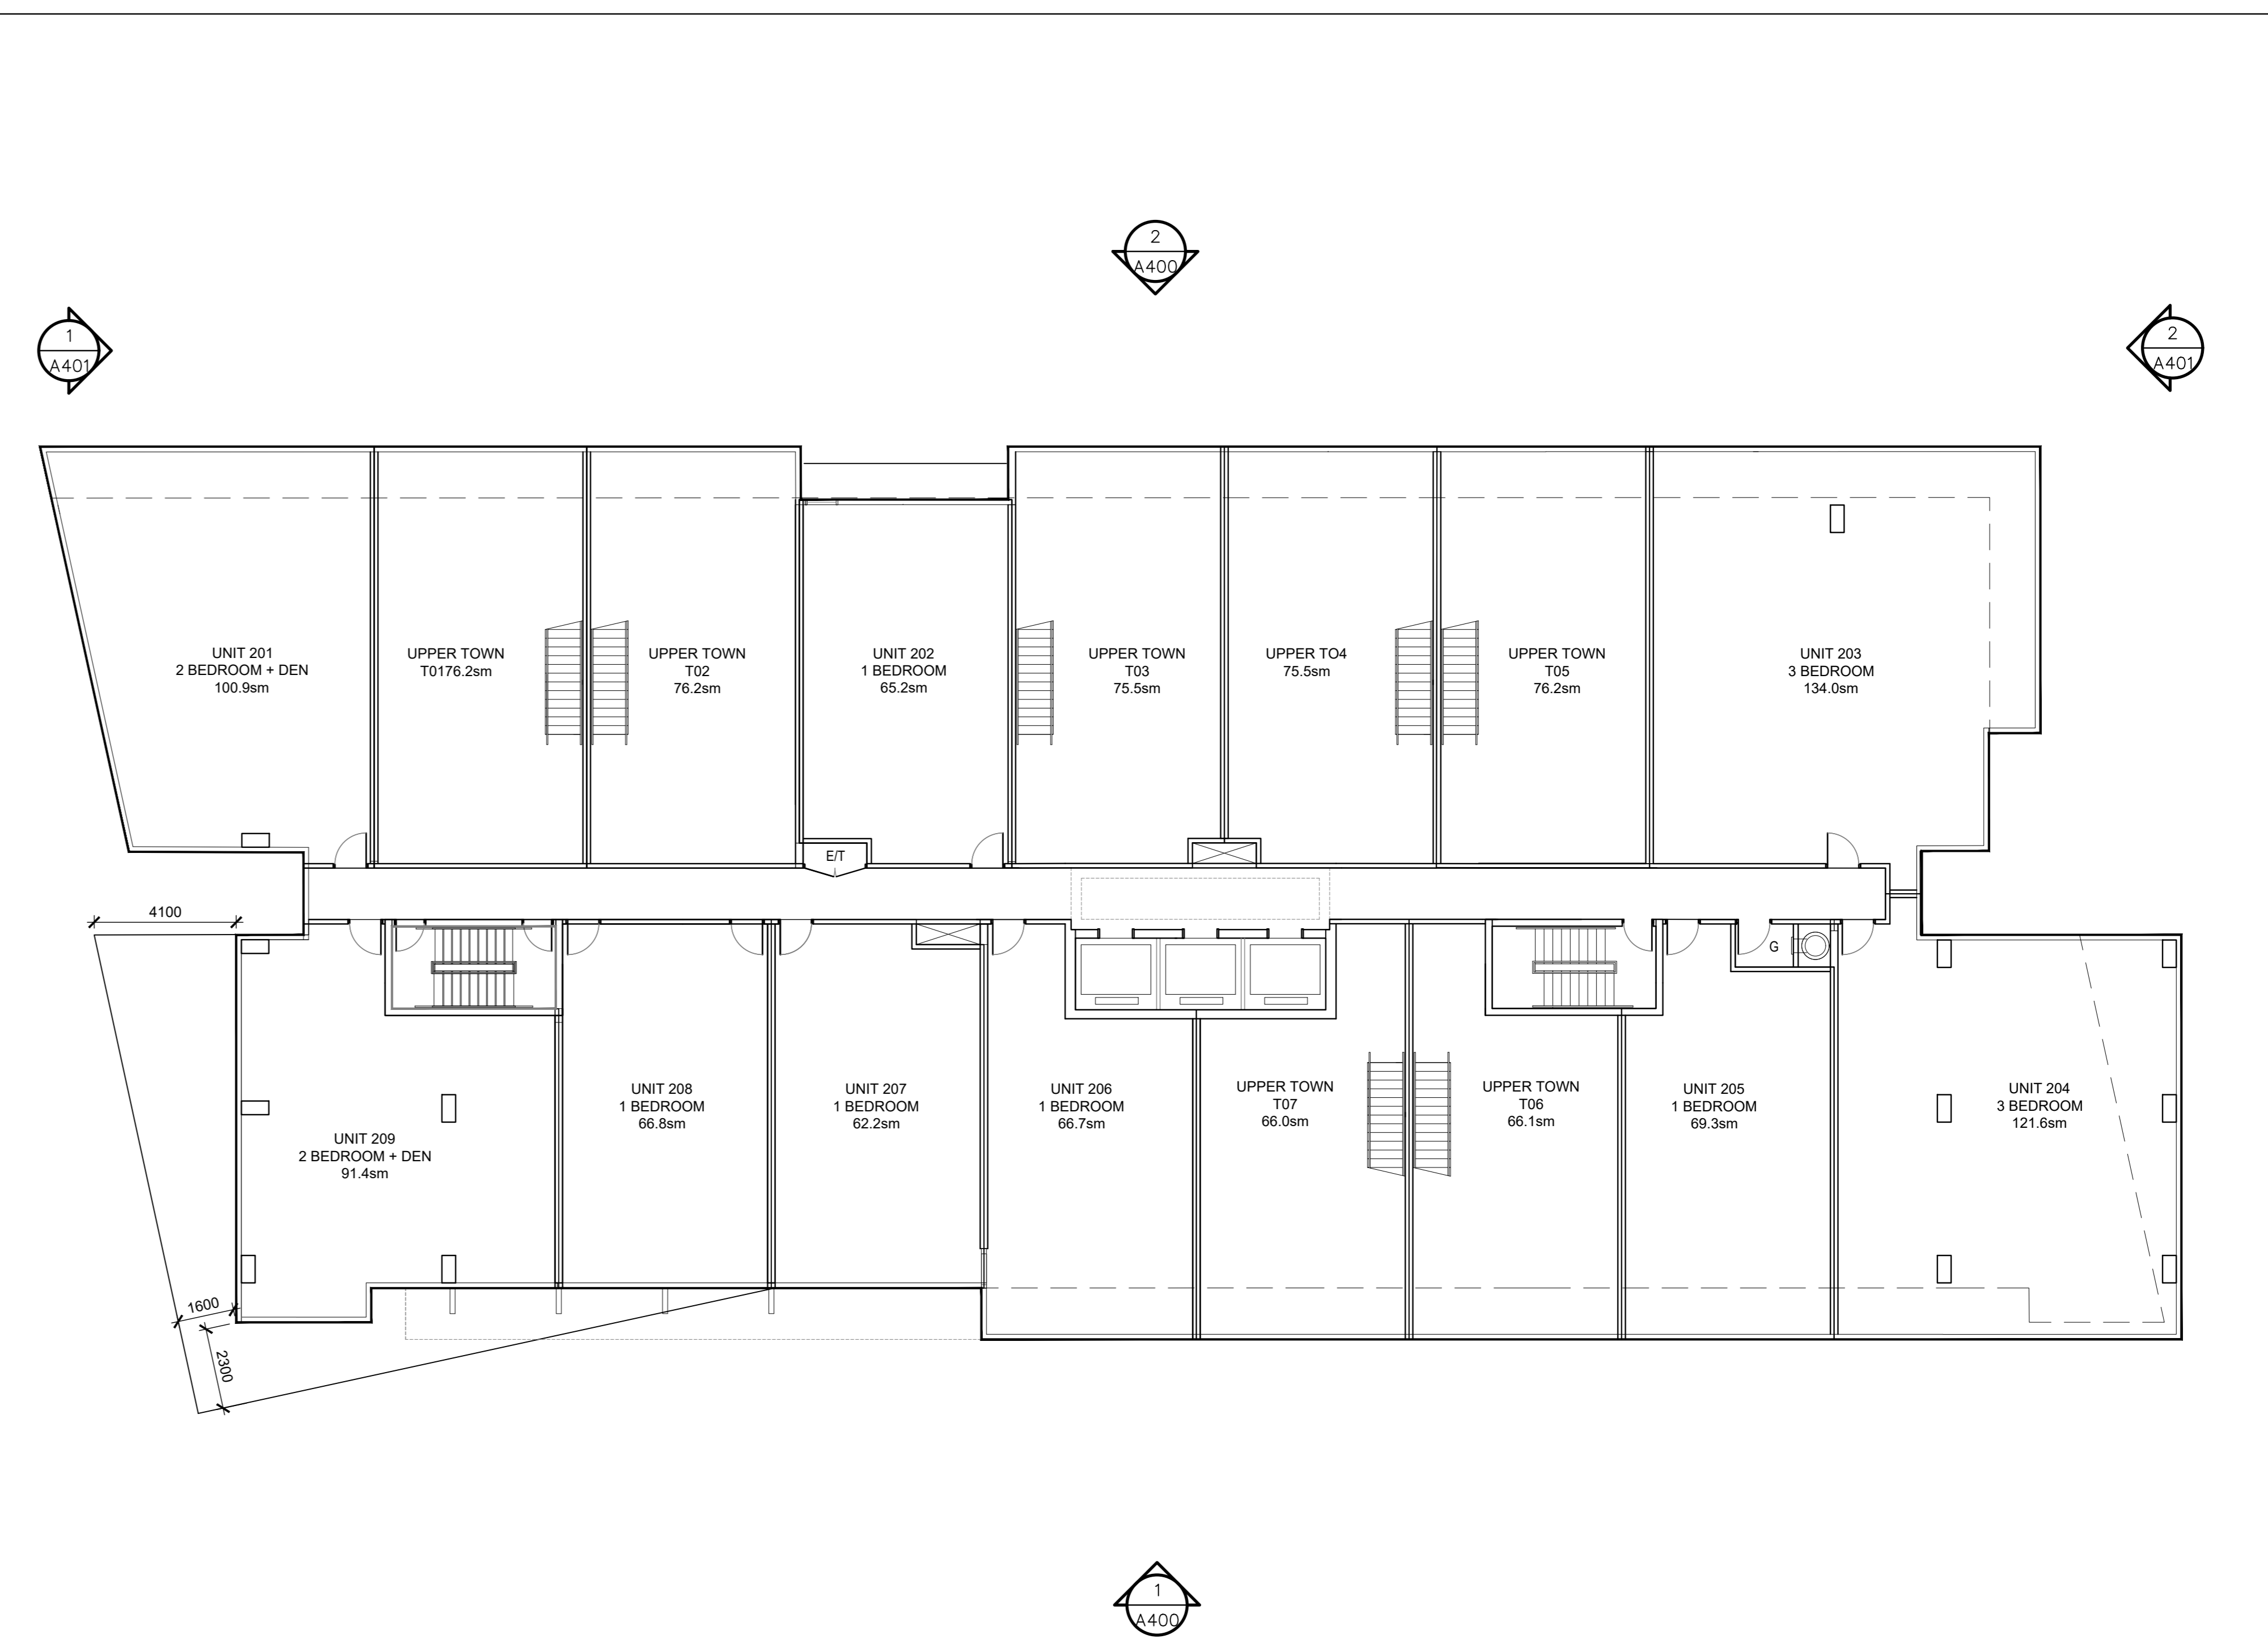

1 2ND FLOOR PLAN
A204

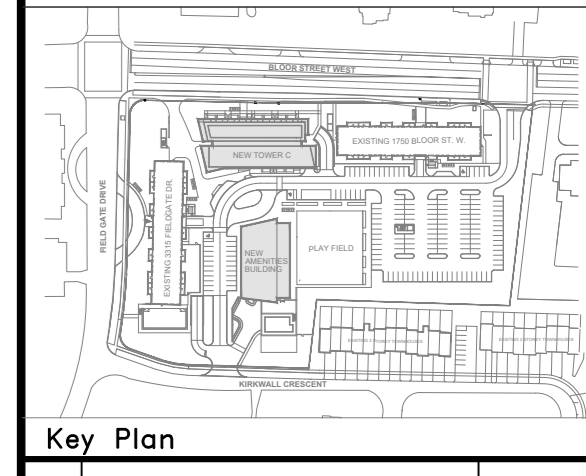


Key Plan

Rev	Description	Date
4	RE-ISSUED FOR OFA AND ZBA	2022/MAR/24
3	RE-ISSUED FOR OFA AND ZBA	2019/JUL/24
3	RE-ISSUED FOR OFA AND ZBA	2018/OCT/19
2	RE-ISSUED FOR OFA AND ZBA	2018/APR/20
1	ISSUED FOR OFA AND ZBA	2017/OCT/31

ISSUES/REVISIONS

Rev	Description	Date
4	RE-ISSUED FOR OFA AND ZBA	2022/MAR/24
3	RE-ISSUED FOR OFA AND ZBA	2019/JUL/24
3	RE-ISSUED FOR OFA AND ZBA	2018/OCT/19
2	RE-ISSUED FOR OFA AND ZBA	2018/APR/20
1	ISSUED FOR OFA AND ZBA	2017/OCT/31

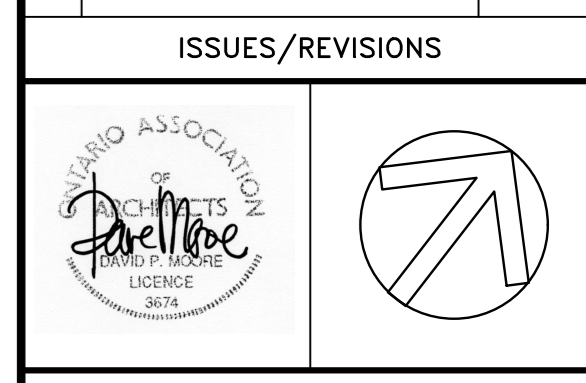

Check and verify all dimensions and report any discrepancies to the Consultant when used in relation to this drawing. This drawing is not to be used for the purpose of verifying. This drawing shall not be used for construction purposes until signed and dated in the space below by the above mentioned Consultant.

Issued For Construction: _____ Date: _____

WZMH ARCHITECTS
 95 St. Clair Av. W
 Suite 1500
 Toronto, Ontario
 Canada M5V 1W4
 T 416.941.4114
 F 416.941.3115

Timbercreek
 1750 BLOOR WEST
 MISSISSAUGA, ONTARIO

Sheet Title:
**TOWER C
 2ND-17TH FLOOR PLANS**

Scale: 1:125
 Project Number: 06908.000
 Drawing Number: A204

Plot Time: Apr 07, 2020 - 11:57am
 Drawing Name: \\wz\m\Projects\6908\6_Drawings\10_Drawing\10_Drawing\10_13TH FLOOR PLANS.dwg