

This drawing, as an instrument of service, is provided by and is the property of Turner Fleischer Architects Inc. The contractor must verify and accept responsibility for all dimensions and conditions on site and must notify Turner Fleischer Architects Inc. of any variations from the supplied information. This drawing is not to be scaled. The architect is not responsible for the accuracy of survey, structural, mechanical, electrical, etc. information shown on this drawing. Refer to the appropriate consultant drawings before proceeding with the work. Construction must conform to all applicable codes and requirements of all relevant taxing jurisdictions. The contractor working from drawings not specifically marked for construction must assume full responsibility and bear costs for any corrections or damages resulting from his work.




**3 EAST ELEVATION**  
RZ301 1 : 300



**1 NORTH ELEVATION**  
RZ301 1 : 300



**4 WEST ELEVATION**  
RZ301 1 : 300

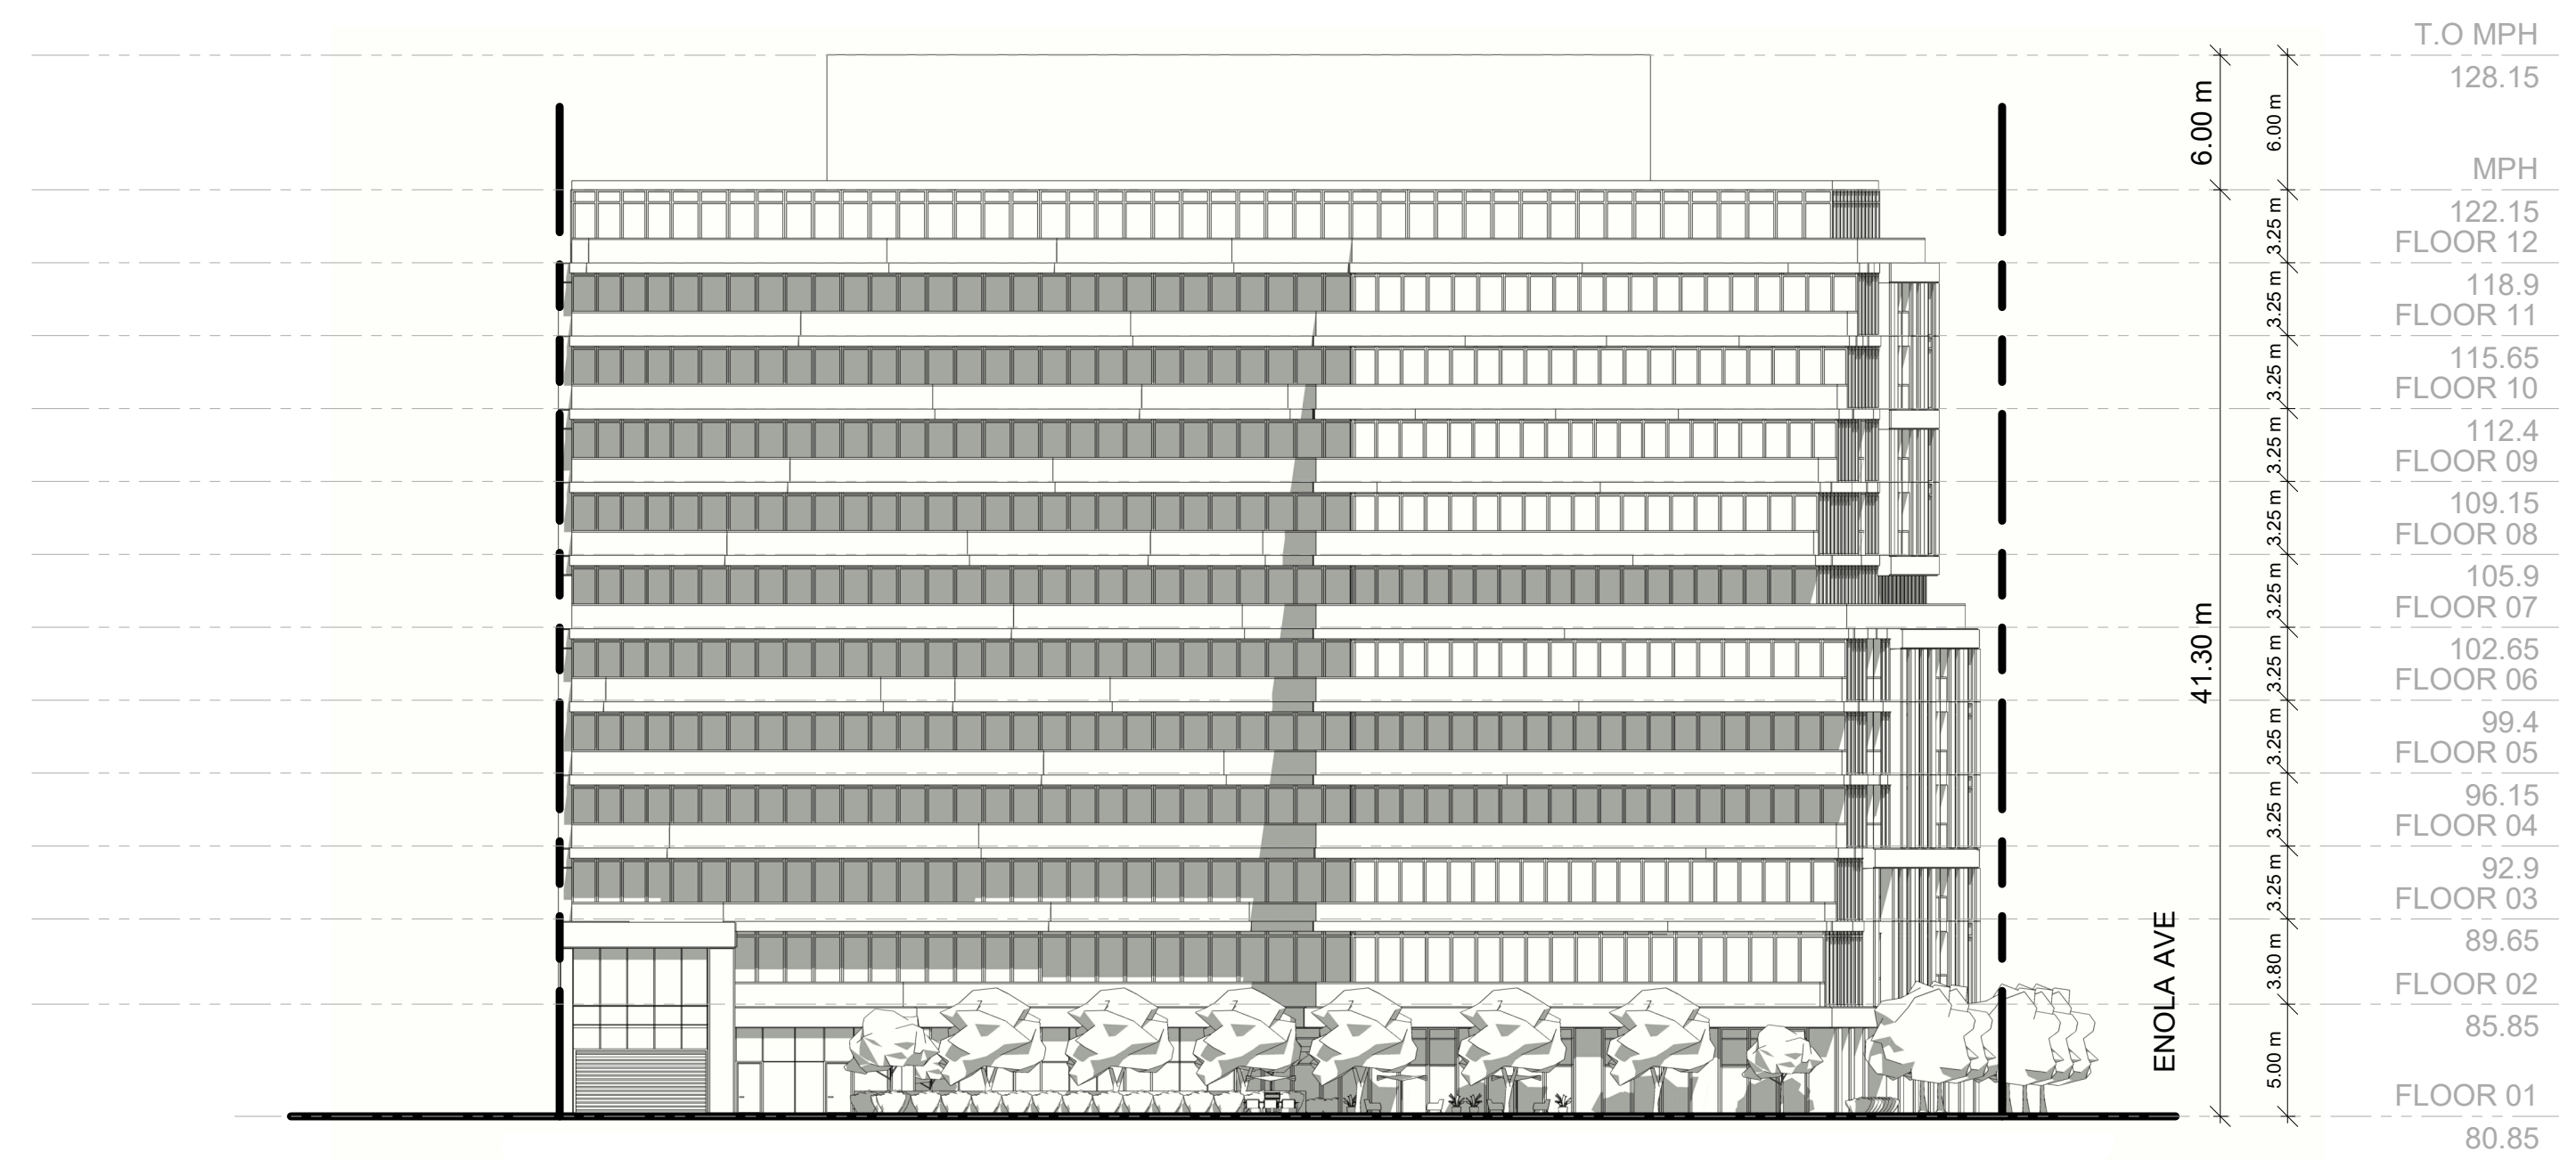

**2 SOUTH ELEVATION**  
RZ301 1 : 300

#	DATE	ISSUED FOR REZONING	DESCRIPTION	BY
1	2020-06-16	ISSUED FOR REZONING		DV

PROJECT  
**18.150FS**  
420 LAKESHORE ROAD E, MISSISSAUGA, ON

DRAWING  
**ELEVATIONS**

PROJECT NO. 18.150FS	
PROJECT DATE 2020-06-16	
DRAWN BY DV	
CHECKED BY RMM	
SCALE 1 : 300	

DRAWING NO.  
**RZ301**