
 
 
 
 
 

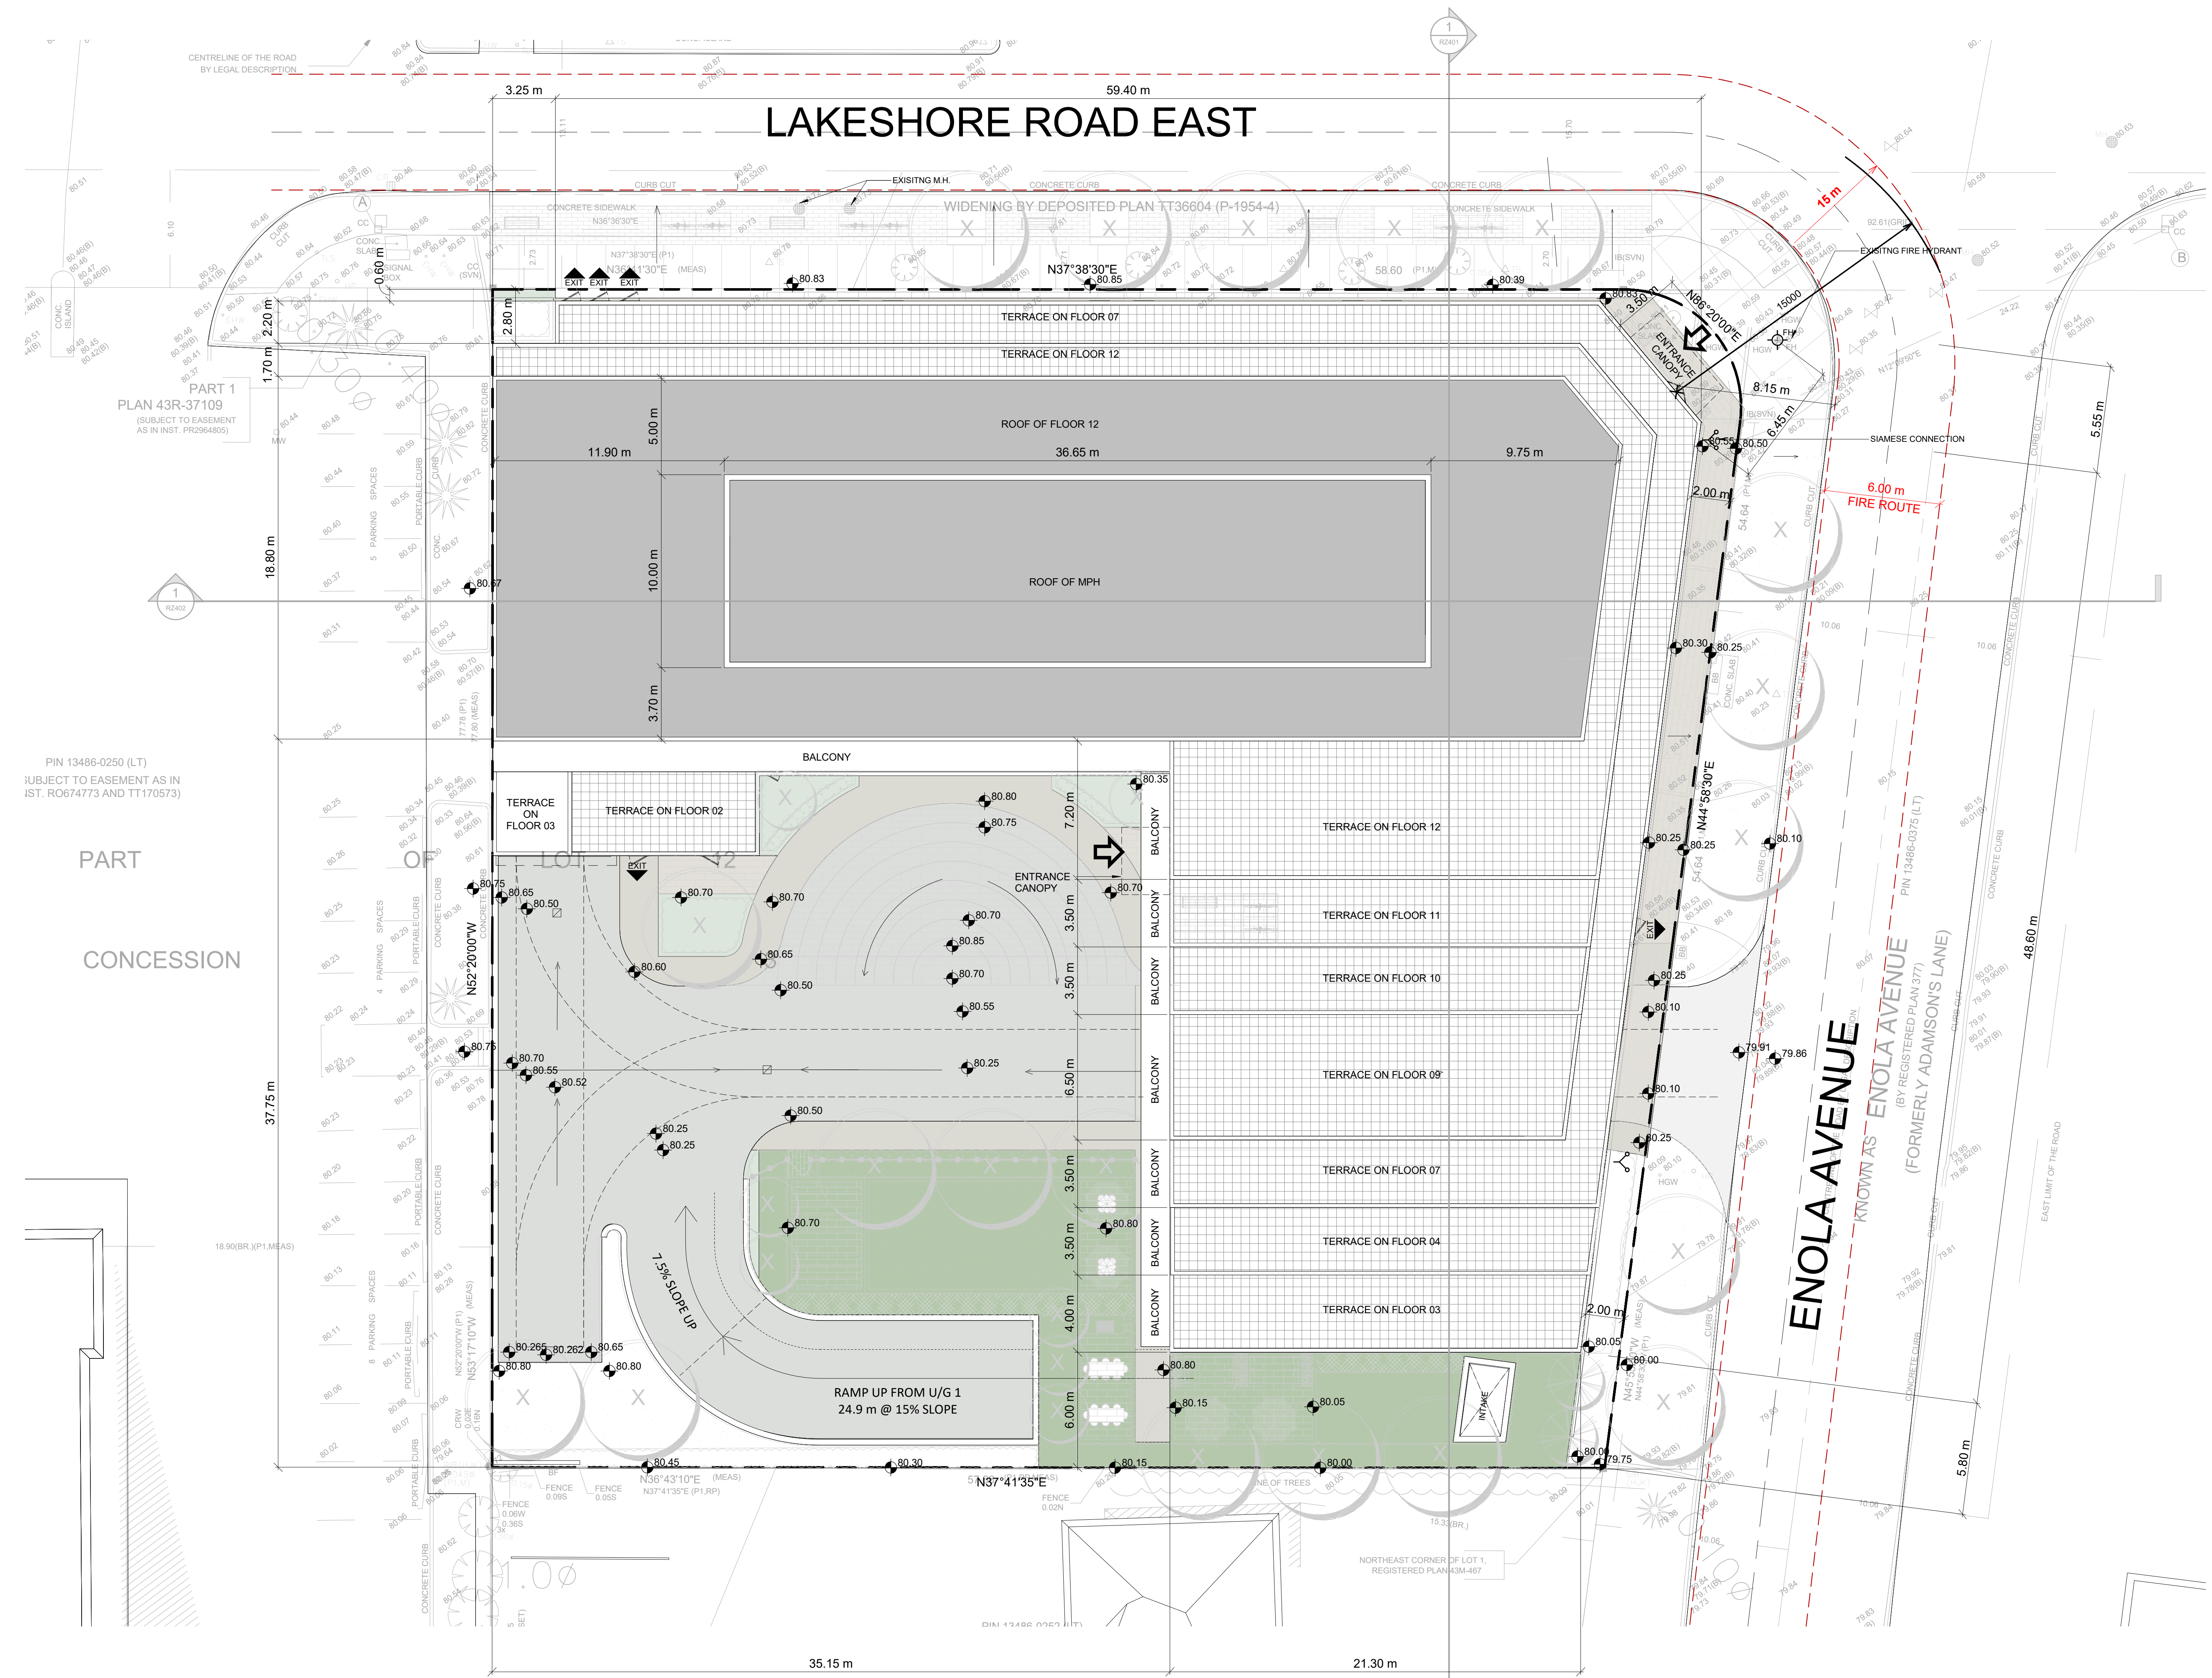


This drawing, as an instrument of service, is provided by and is the property of Turner Fleischer Architects Inc. The contractor must verify and accept responsibility for all dimensions and conditions on site and must notify Turner Fleischer Architects Inc. of any variations from the supplied information. This drawing is not to be scaled. The architect is not responsible for the accuracy of survey, structural, mechanical, electrical, etc. information shown on this drawing. Refer to the appropriate codes and requirements of all applicable building jurisdiction. The contractor working from drawings not specifically marked for Contractor must assume full responsibility and bear costs for any corrections or damages resulting from his work.

LEGEND

-  PRIMARY RESIDENTIAL ENTRANCE
-  SECONDARY RESIDENTIAL ENTRANCE
-  RETAIL ENTRANCE
-  EXIT
-  FIRE HYDRANT
-  SIAMESE CONNECTION
-  CONVEX MIRROR
-  TRANSFORMER WITH CLEARANCES
-  FIRE ROUTE SIGN
-  0.000.00 SPOT ELEVATION
-  GAS/HYDRO METER

LAKESHORE ROAD EAST



#	DATE	ISSUED FOR REZONING	DESCRIPTION	BY
1	2020-06-16	ISSUED FOR REZONING		DV

PROJECT
18.150FS
420 LAKESHORE ROAD E, MISSISSAUGA, ON

SITE PLAN / ROOF PLAN

PROJECT NO.
18.150FS
PROJECT DATE
2020-06-16
DRAWN BY
DV
CHECKED BY
RMM
SCALE
As indicated



DRAWING NO.
RZ005