



SECTION H-H
SC 1:250



SECTION I-I
SC 1:250

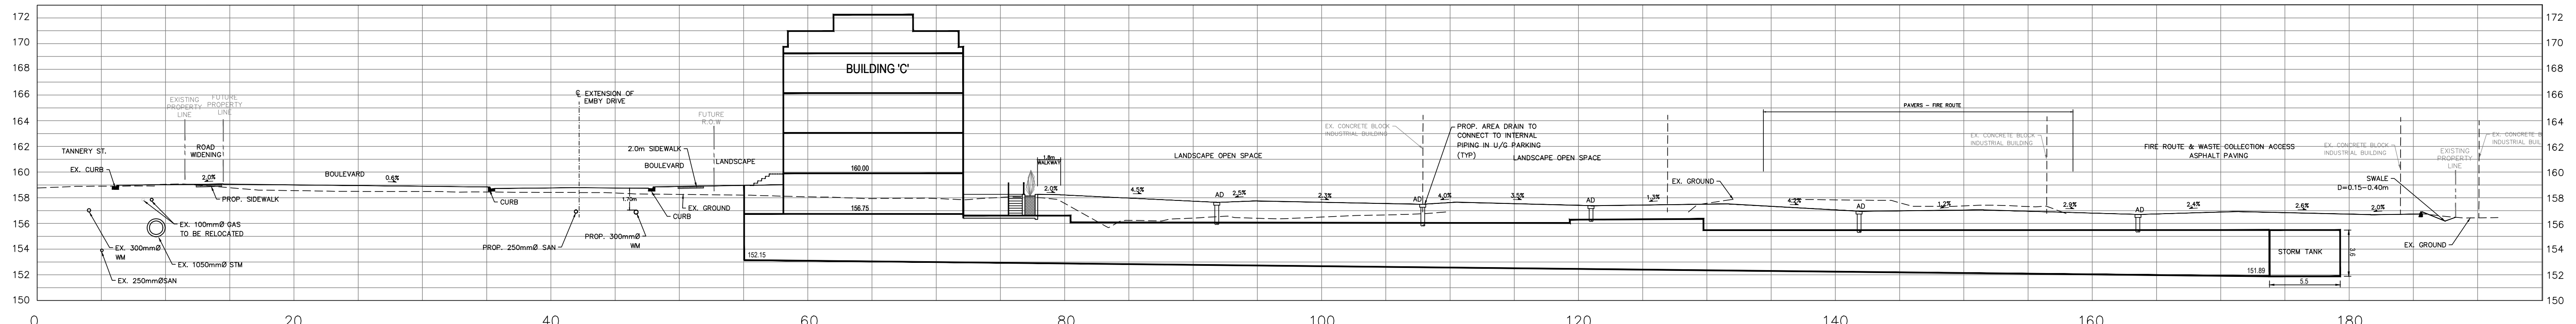

SECTION J-J
SC 1:250

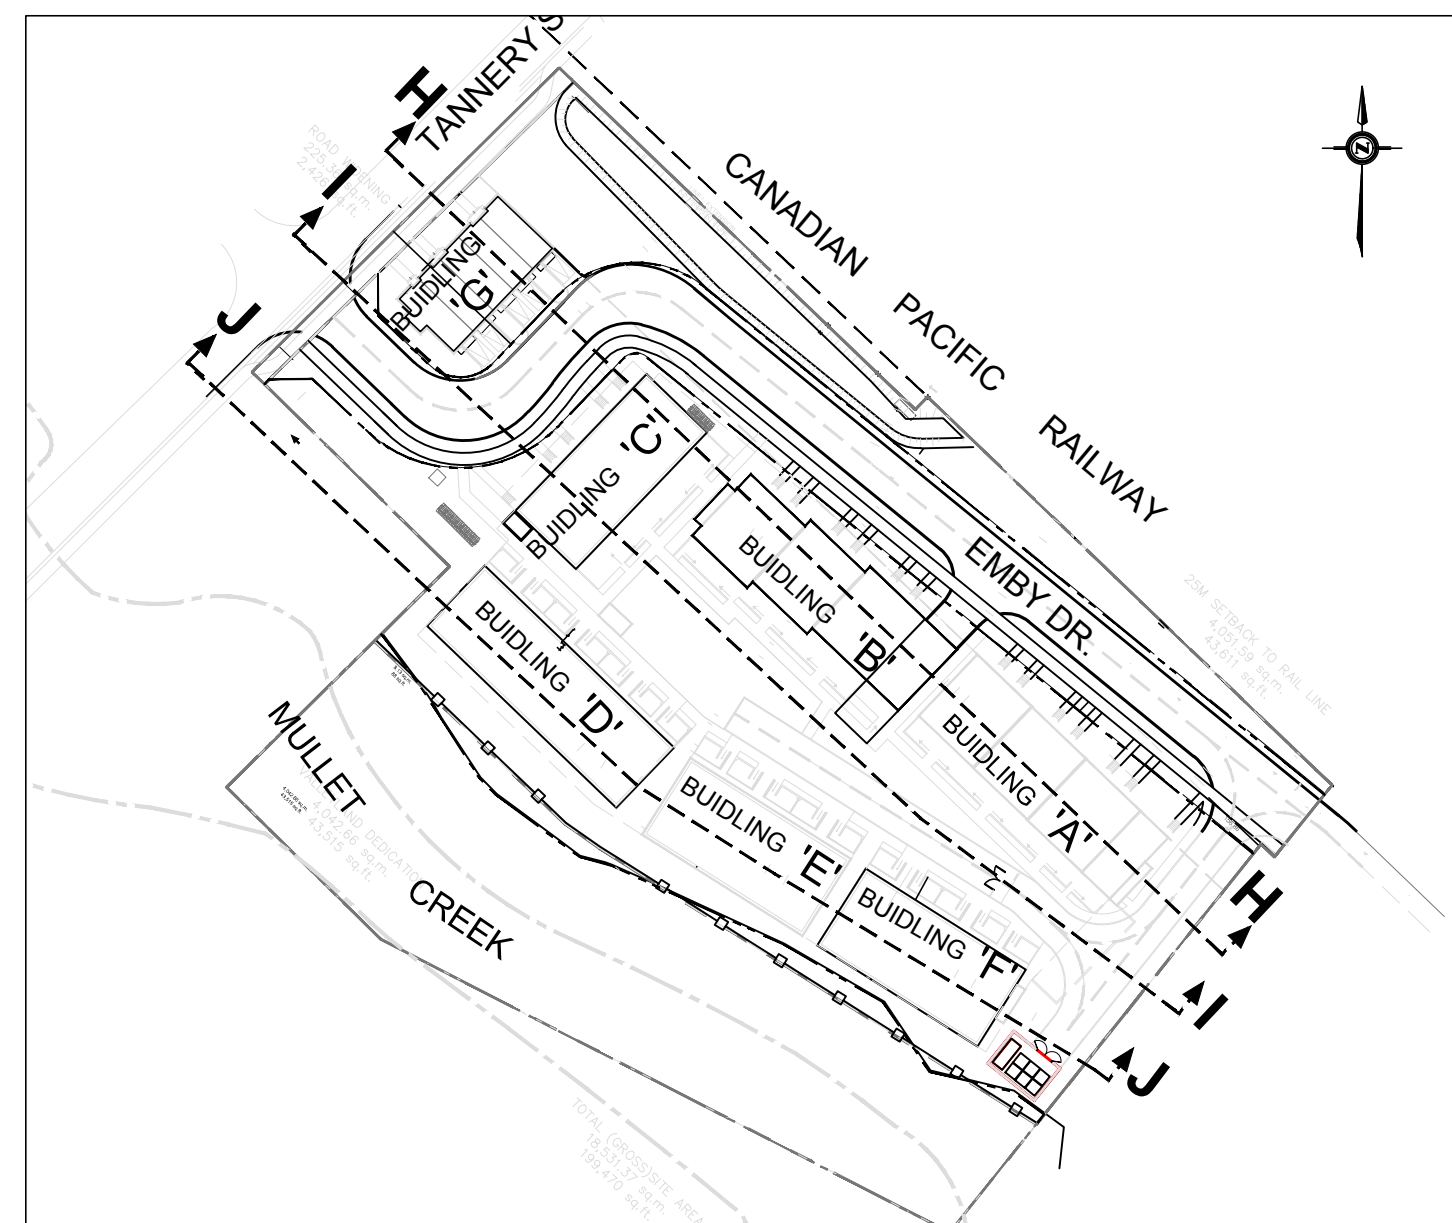

- GENERAL NOTES:**
1. REFER TO DWG. C-100 FOR PROPOSED GRADING PLAN.
 2. REFER TO DWG. C-101 FOR PROPOSED SEWERS AND WATERMAIN.
 2. REFER TO DWG. C-106 FOR DETAILS OF STREETScape.



No.	DATE	DESCRIPTION
1	2019/08/27	ISSUED FOR ZBA RESUBMISSION
2	2020/08/07	ISSUED FOR ZBA RESUBMISSION

625 Cochrane Drive, Suite 900
Markham, Ontario
L3R 9S9, Canada
Tel: (905) 470-0015 Fax: (905) 470-0030

LEA Consulting Ltd.
Consulting Engineers
and Planners
www.LEA.ca

51-57 TANNERY STREET DEVELOPMENT
NORTH - SOUTH CROSS SECTIONS

DESIGN	F.M.	DRAWN	M.N.	CHECKED	R.B.	CONTRACT No.	18038	
SCALE:	1:250 (FULL SIZE)						DRAWING NUMBER	C-104
DATE:	JULY, 2019							

Aug 06, 2020 12:47pm
DRAWING NAME: F:\18038\Drawing\Contract Drawings\C-104_Cross Sections.dwg