

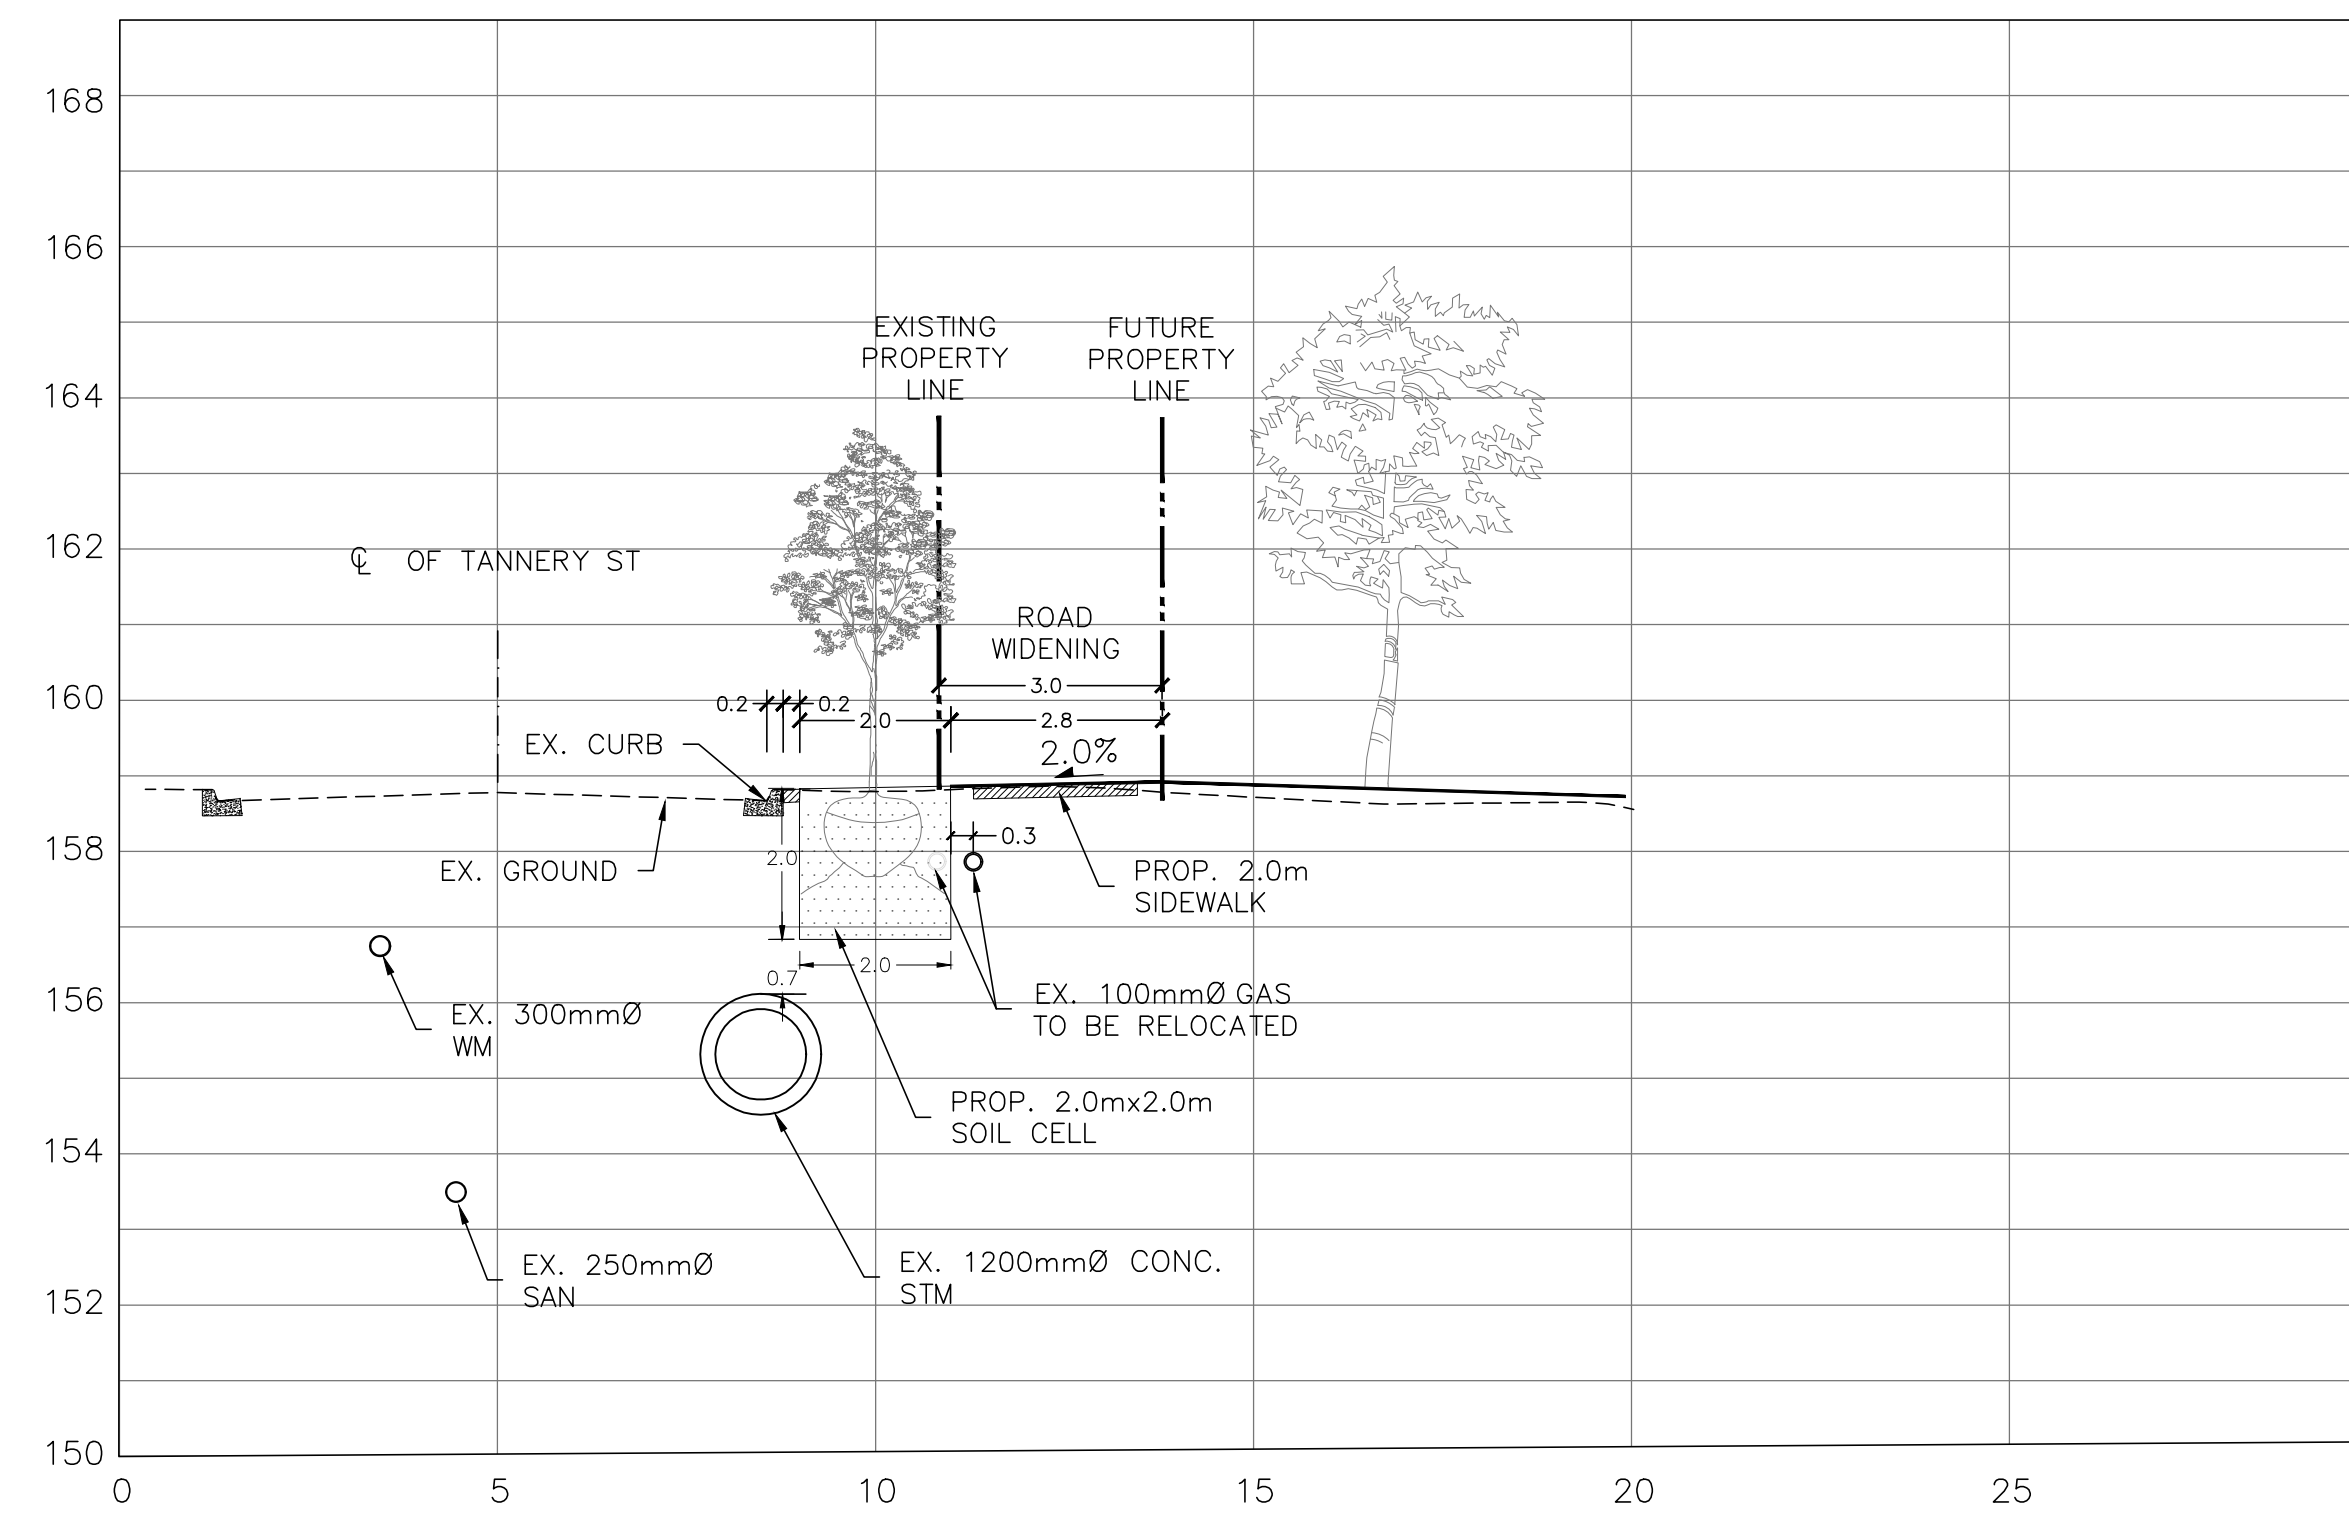



SECTION K-K
SC 1:100

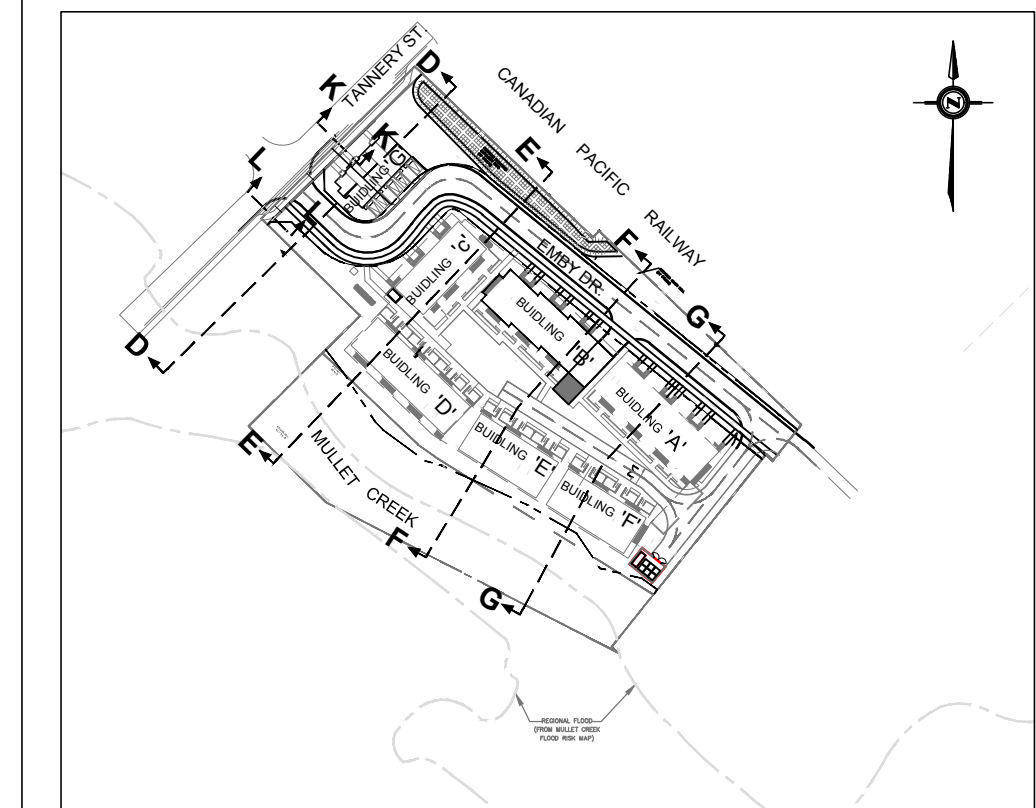

SECTION L-L
SC 1:100

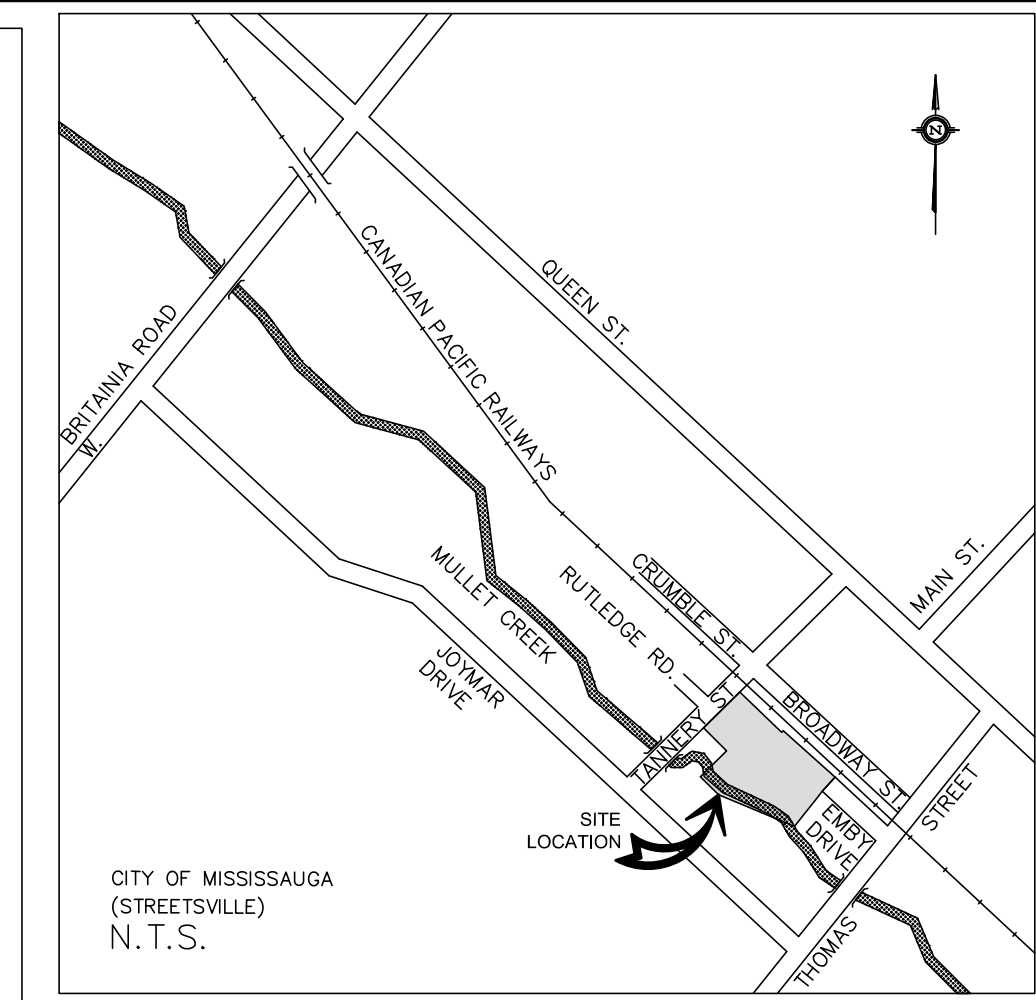

- GENERAL NOTES:**
- REFER TO DWG. C-100 FOR PROPOSED GRADING PLAN.
 - REFER TO DWG. C-101 FOR PROPOSED SEWERS AND WATERMAIN.




CITY OF MISSISSAUGA
REGIONAL MUNICIPALITY OF PEEL

No.	DATE	DESCRIPTION
1	2019/06/27	ISSUED FOR ZBA RESUBMISSION
2	2020/08/07	ISSUED FOR ZBA RESUBMISSION

625 Cochrane Drive, Suite 900
Markham, Ontario
L3R 9S9, Canada
Tel: (905) 470-0015 Fax: (905) 470-0030

LEA Consulting Ltd.
Consulting Engineers
and Planners
www.LEA.ca

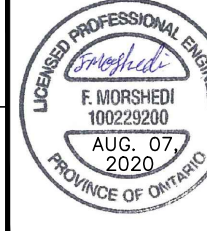

F. WORSHE
190270039
AUG. 07
2020
PROVINCE OF ONTARIO

51-57 TANNERY STREET DEVELOPMENT							
STREETSCAPE CROSS SECTIONS							
DESIGN	F.M.	DRAWN	M.N.	CHECKED	R.B.	CONTRACT No.	18038
SCALE:	1:100 (FULL SIZE)			DRAWING NUMBER		C-105	
DATE:	JULY, 2020						

DRAWING NAME: F:\18038\Drawing\Contract Drawings\C-105_105_106 Cross Sections.dwg Aug 06, 2020 1:10pm