
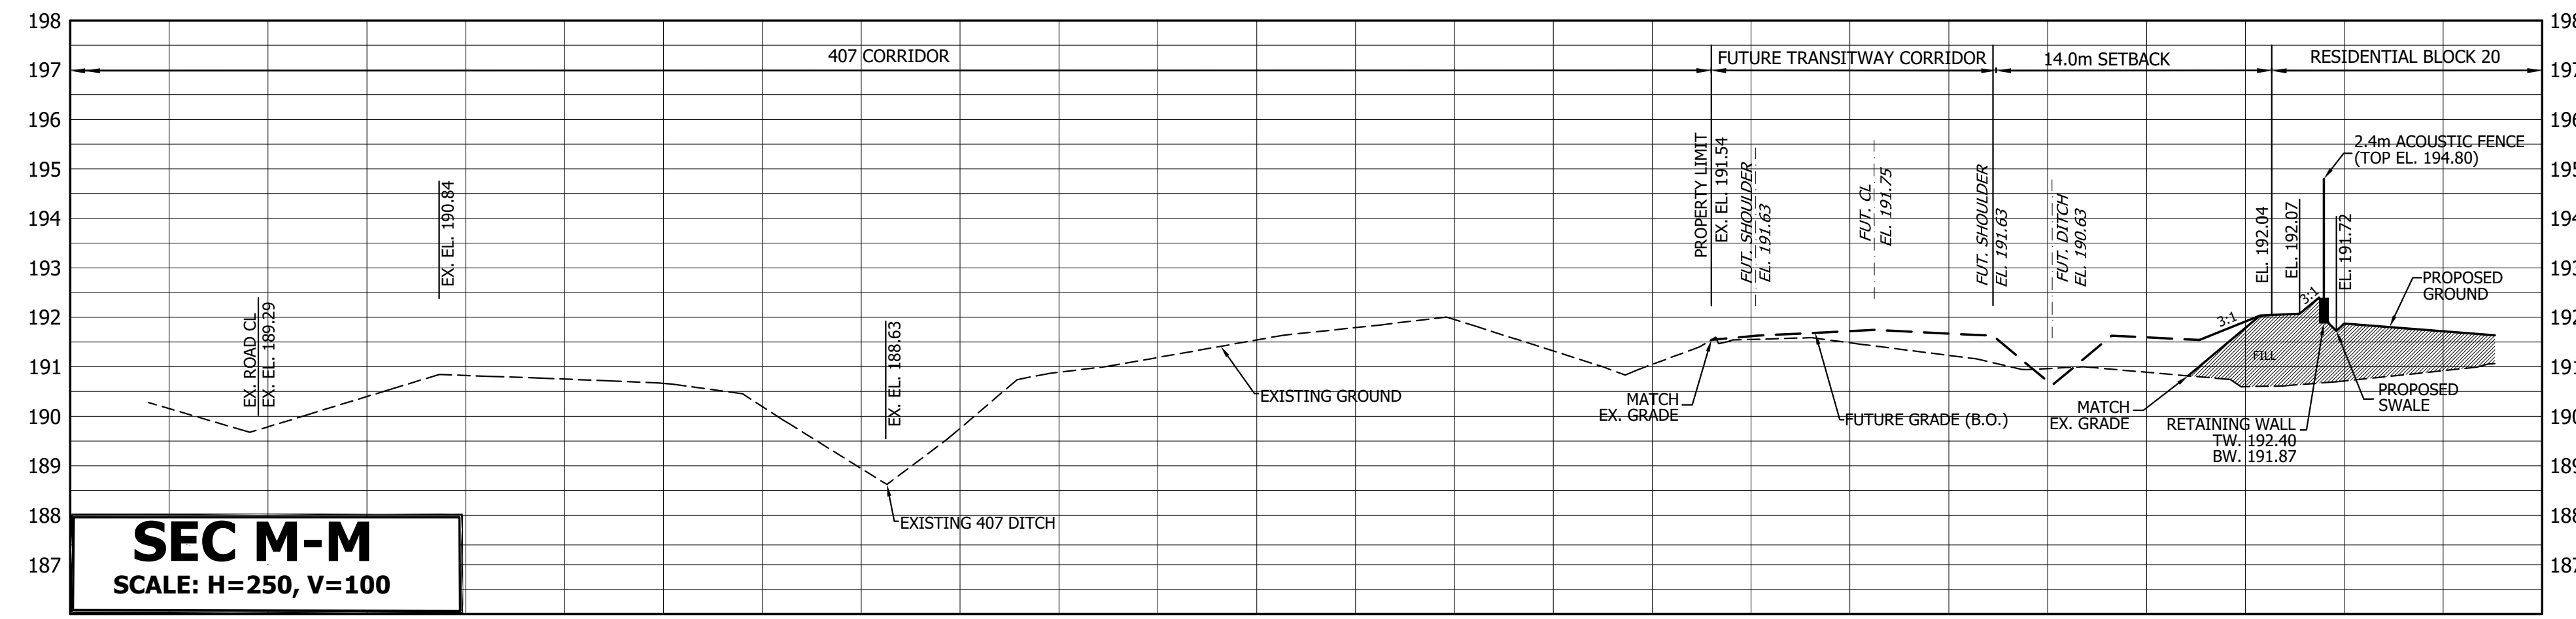
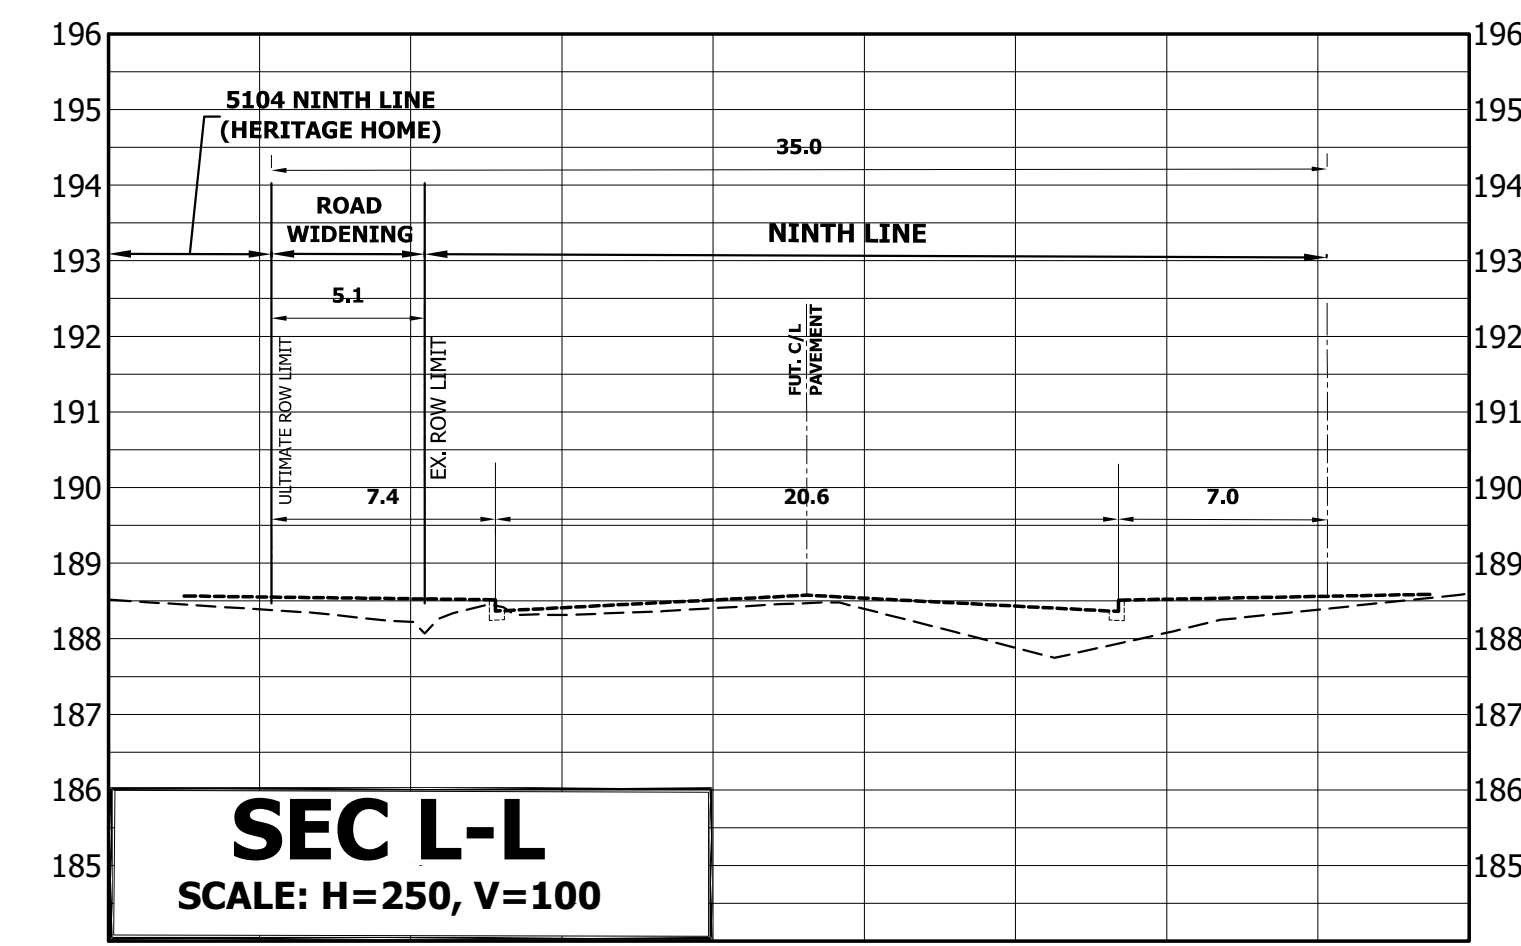
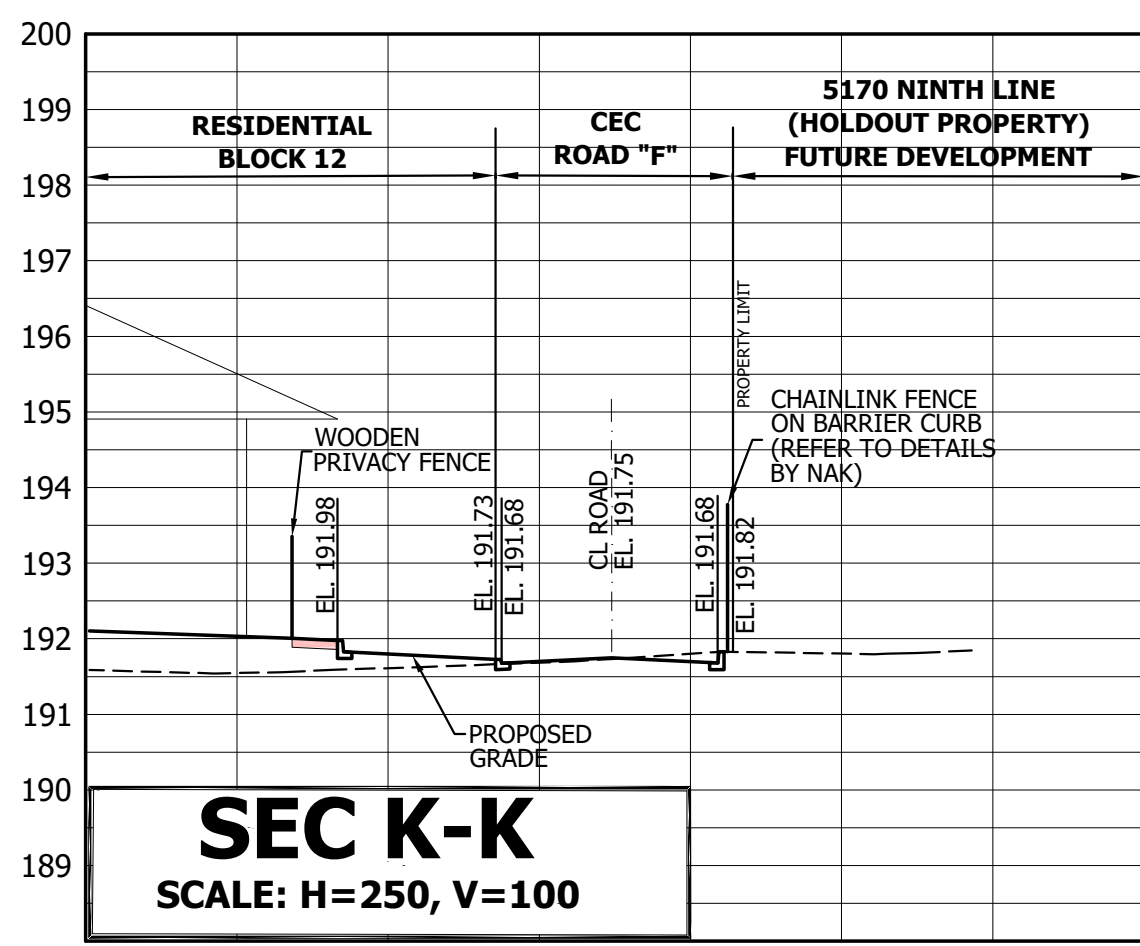
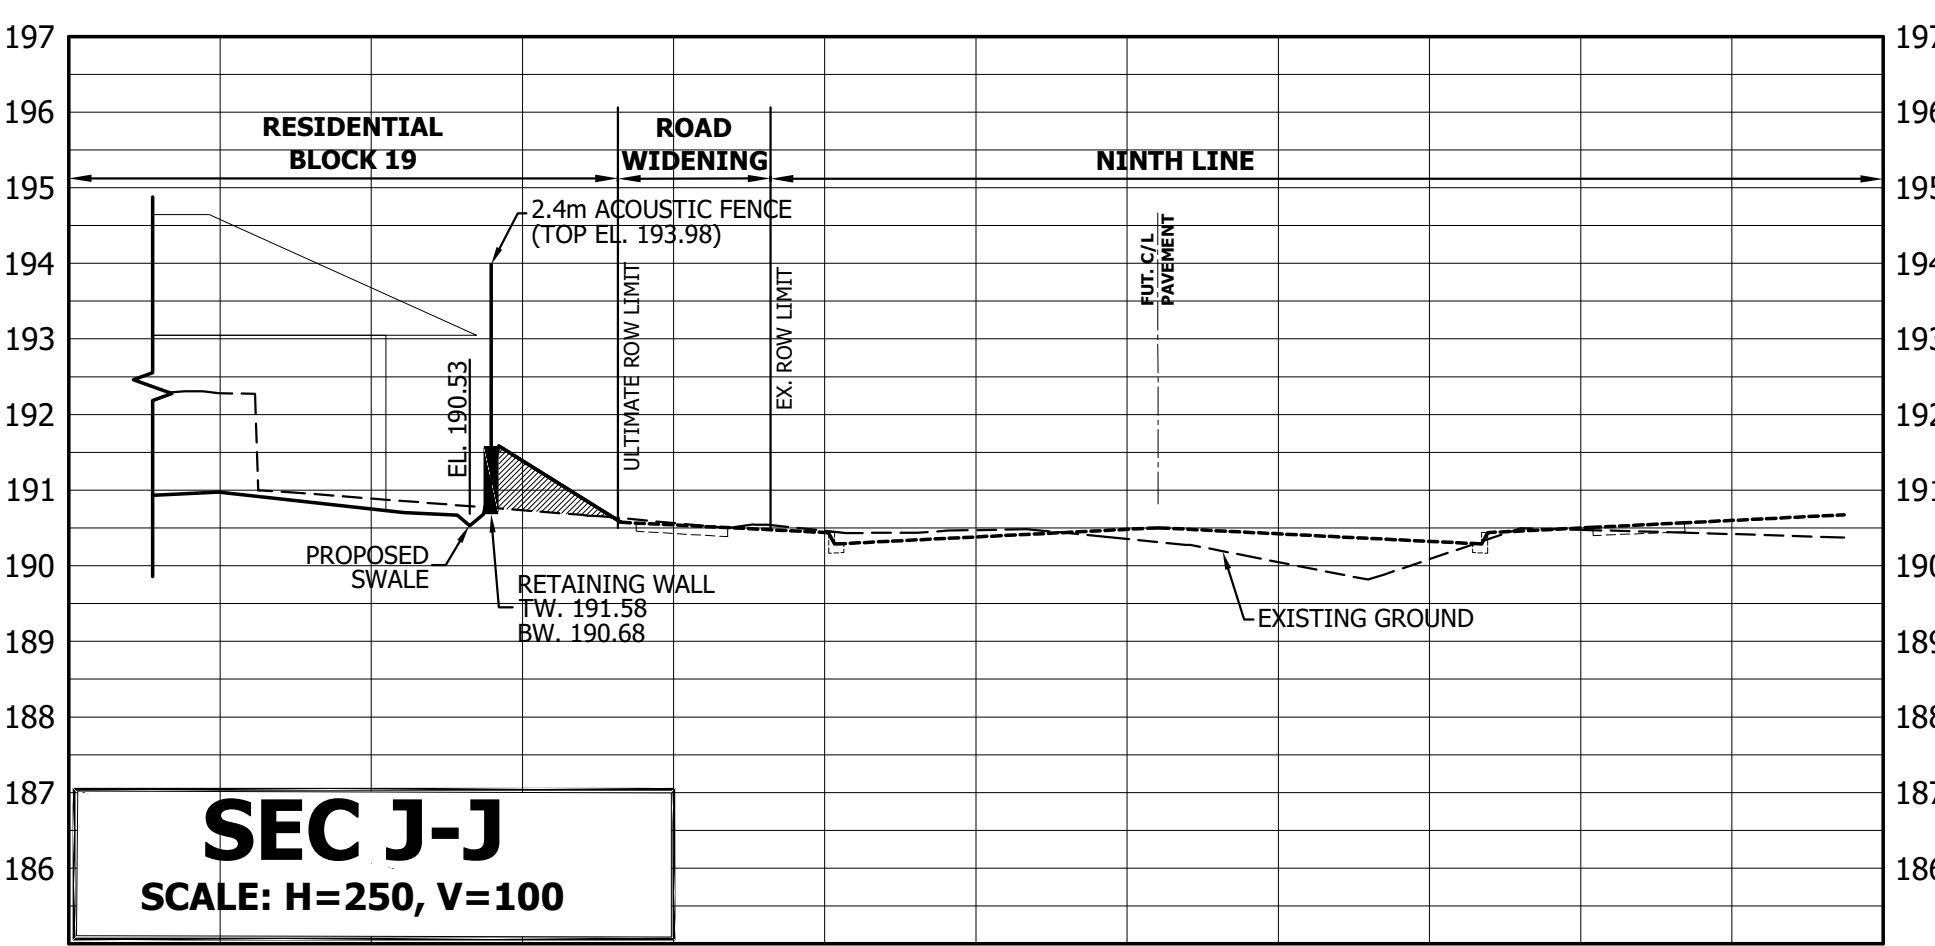
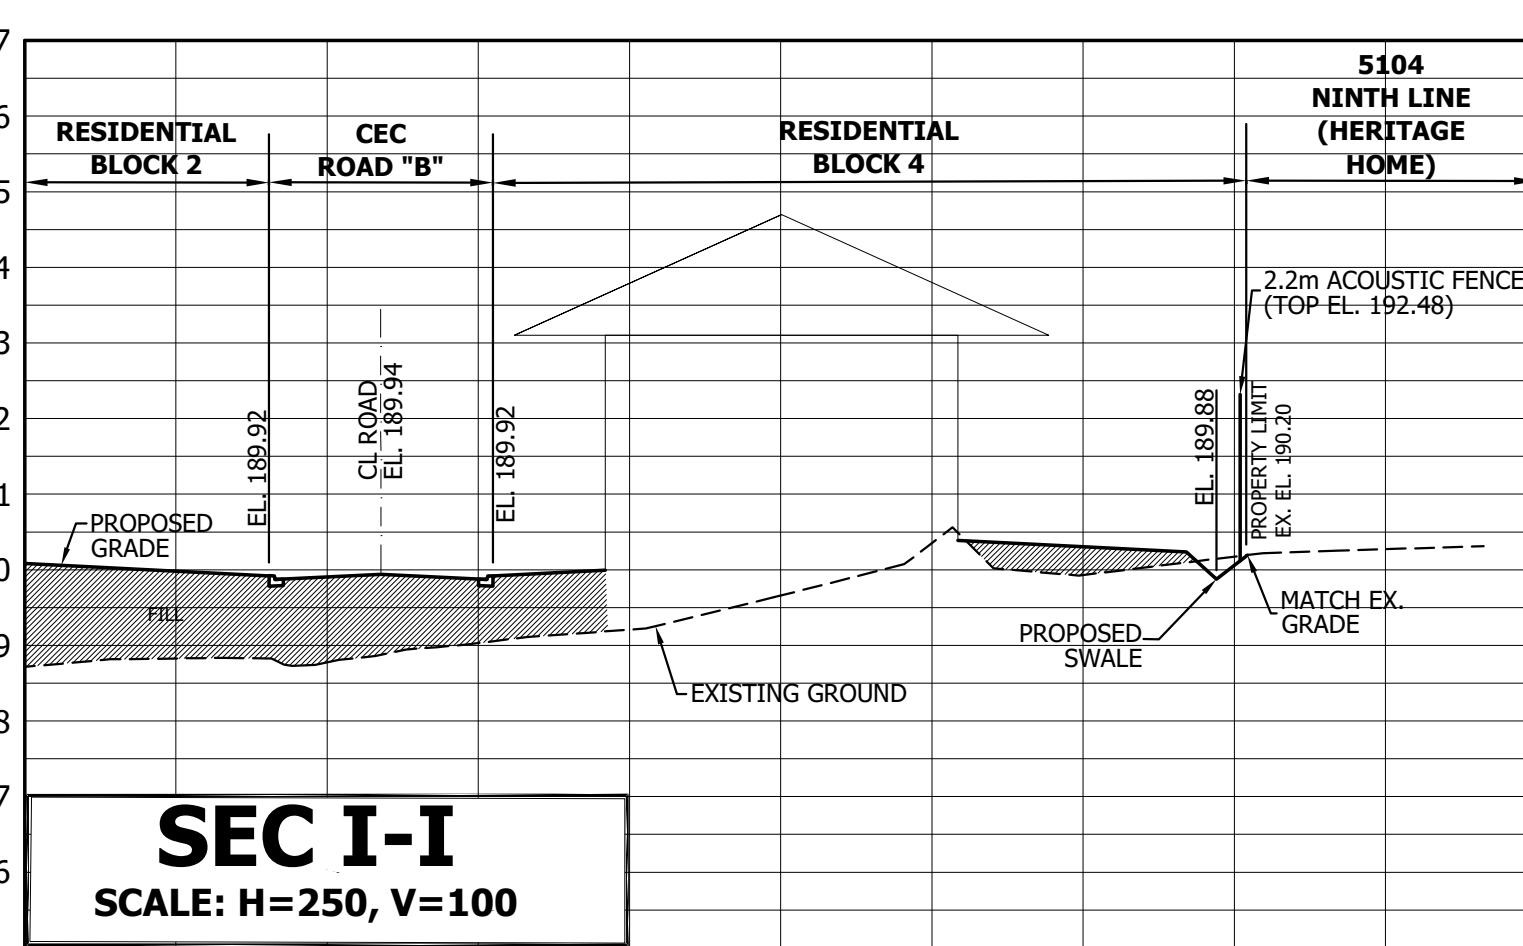
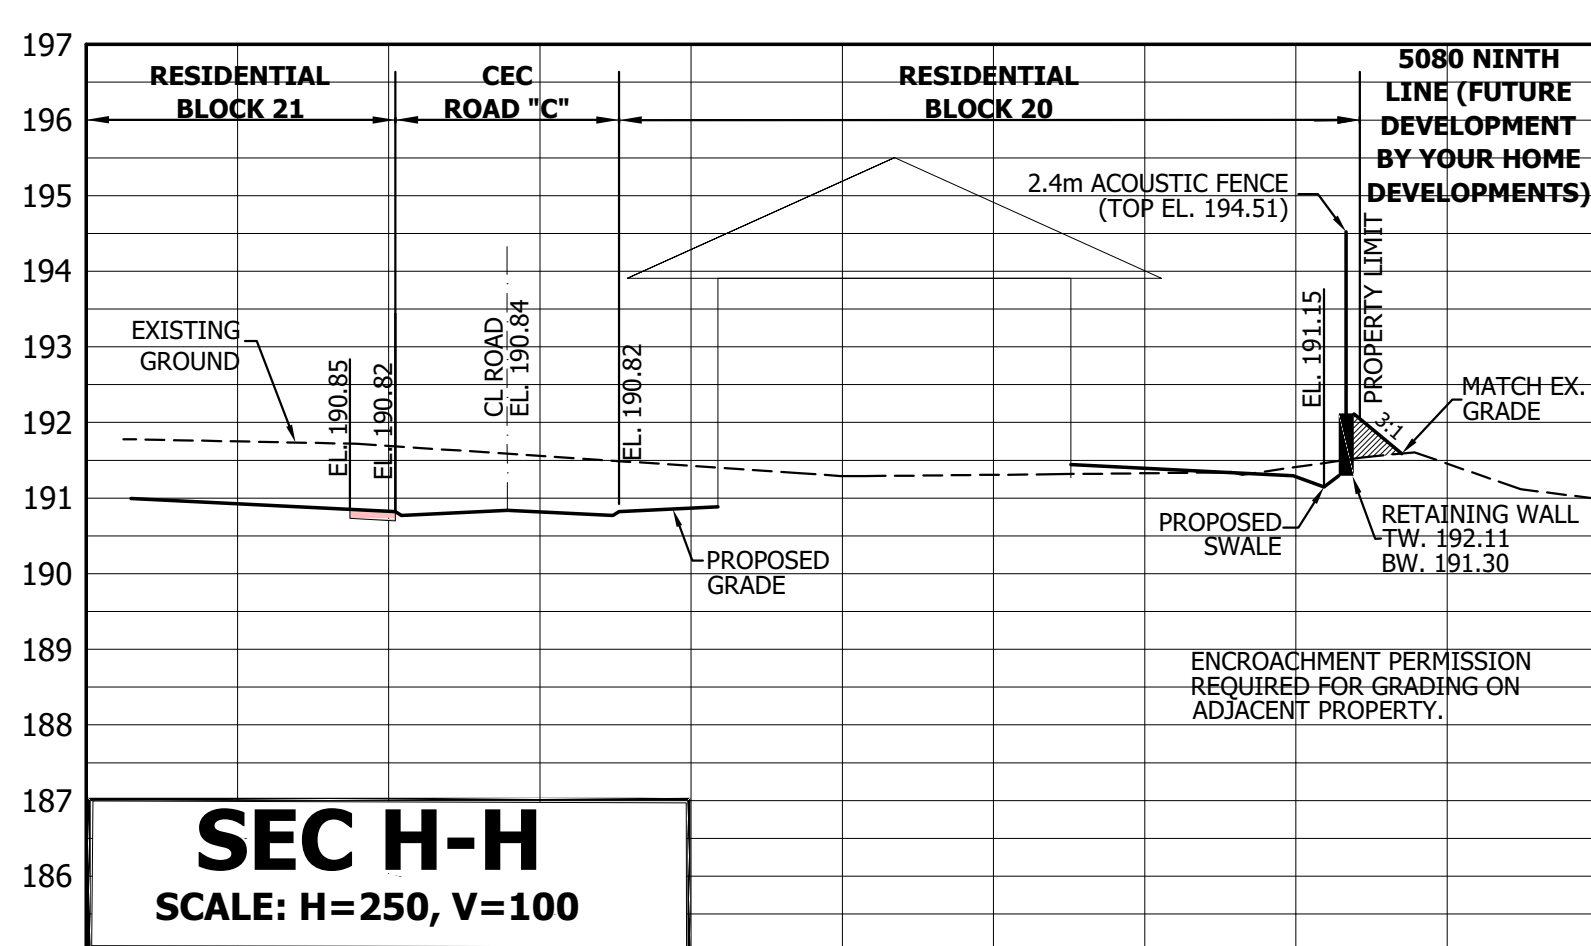
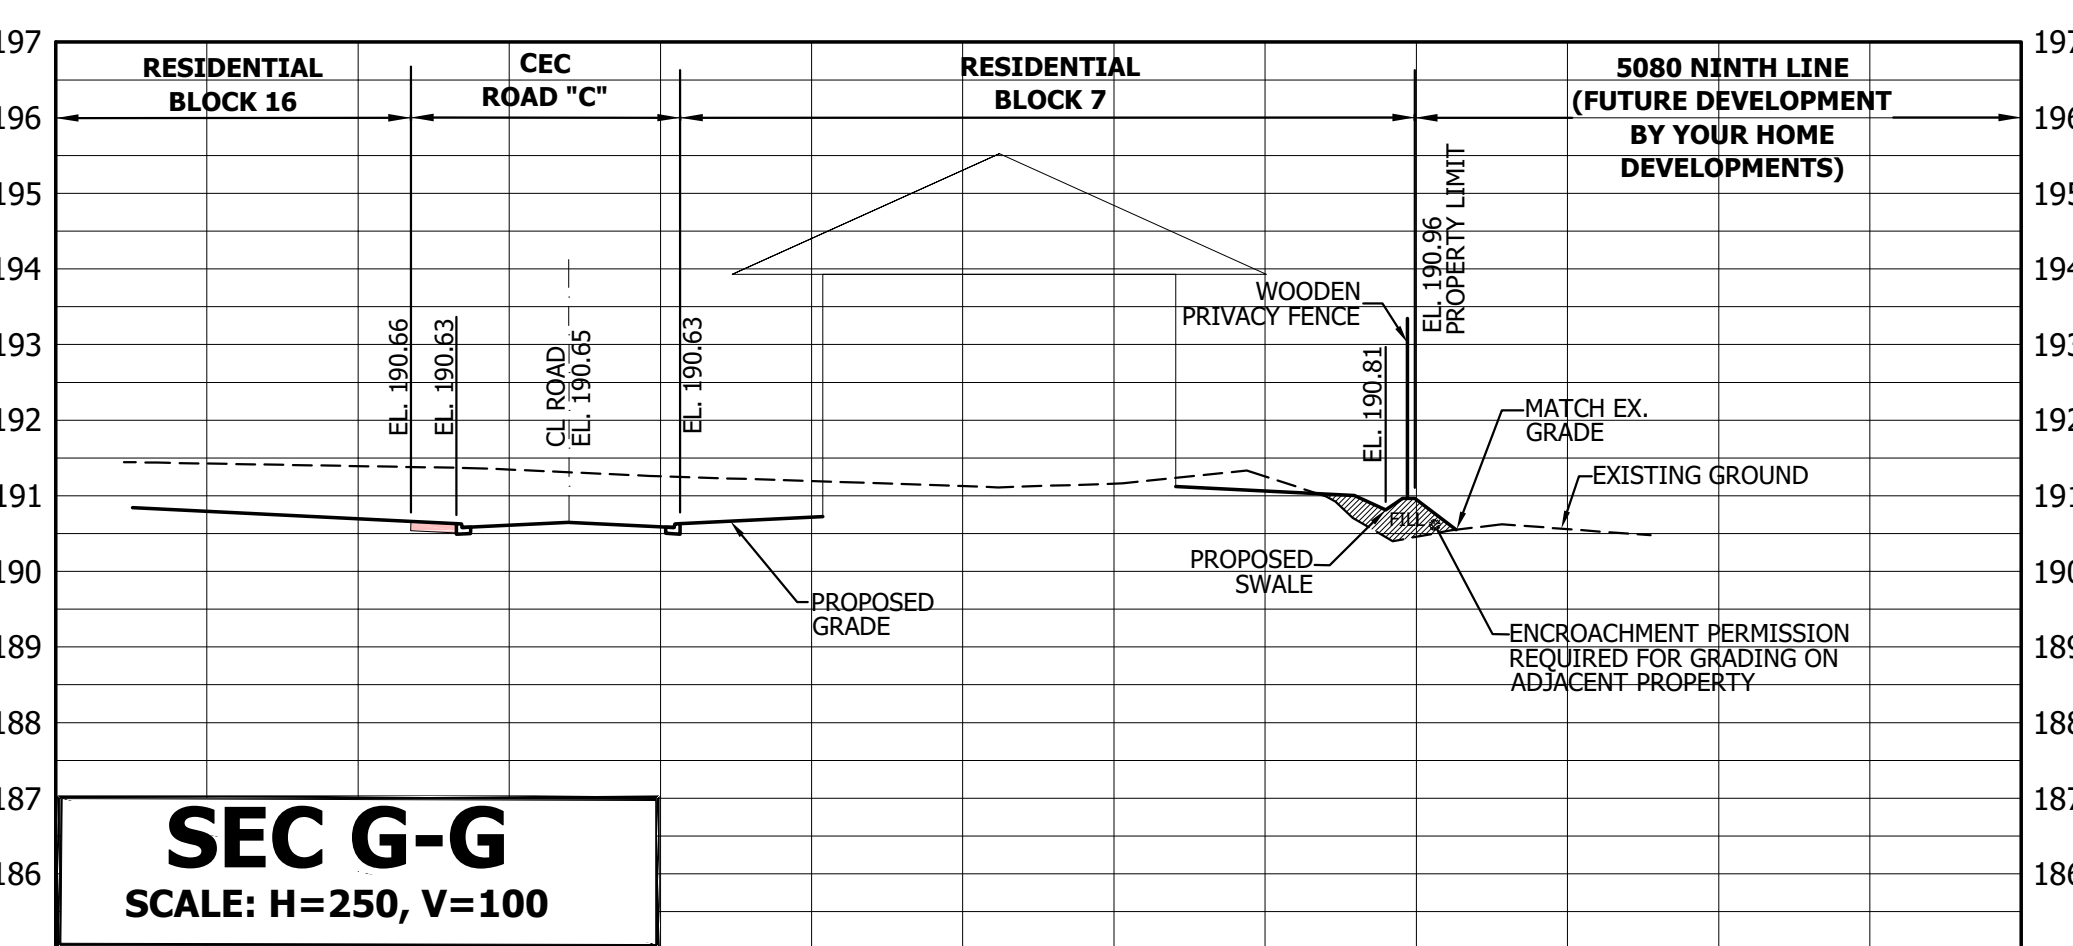
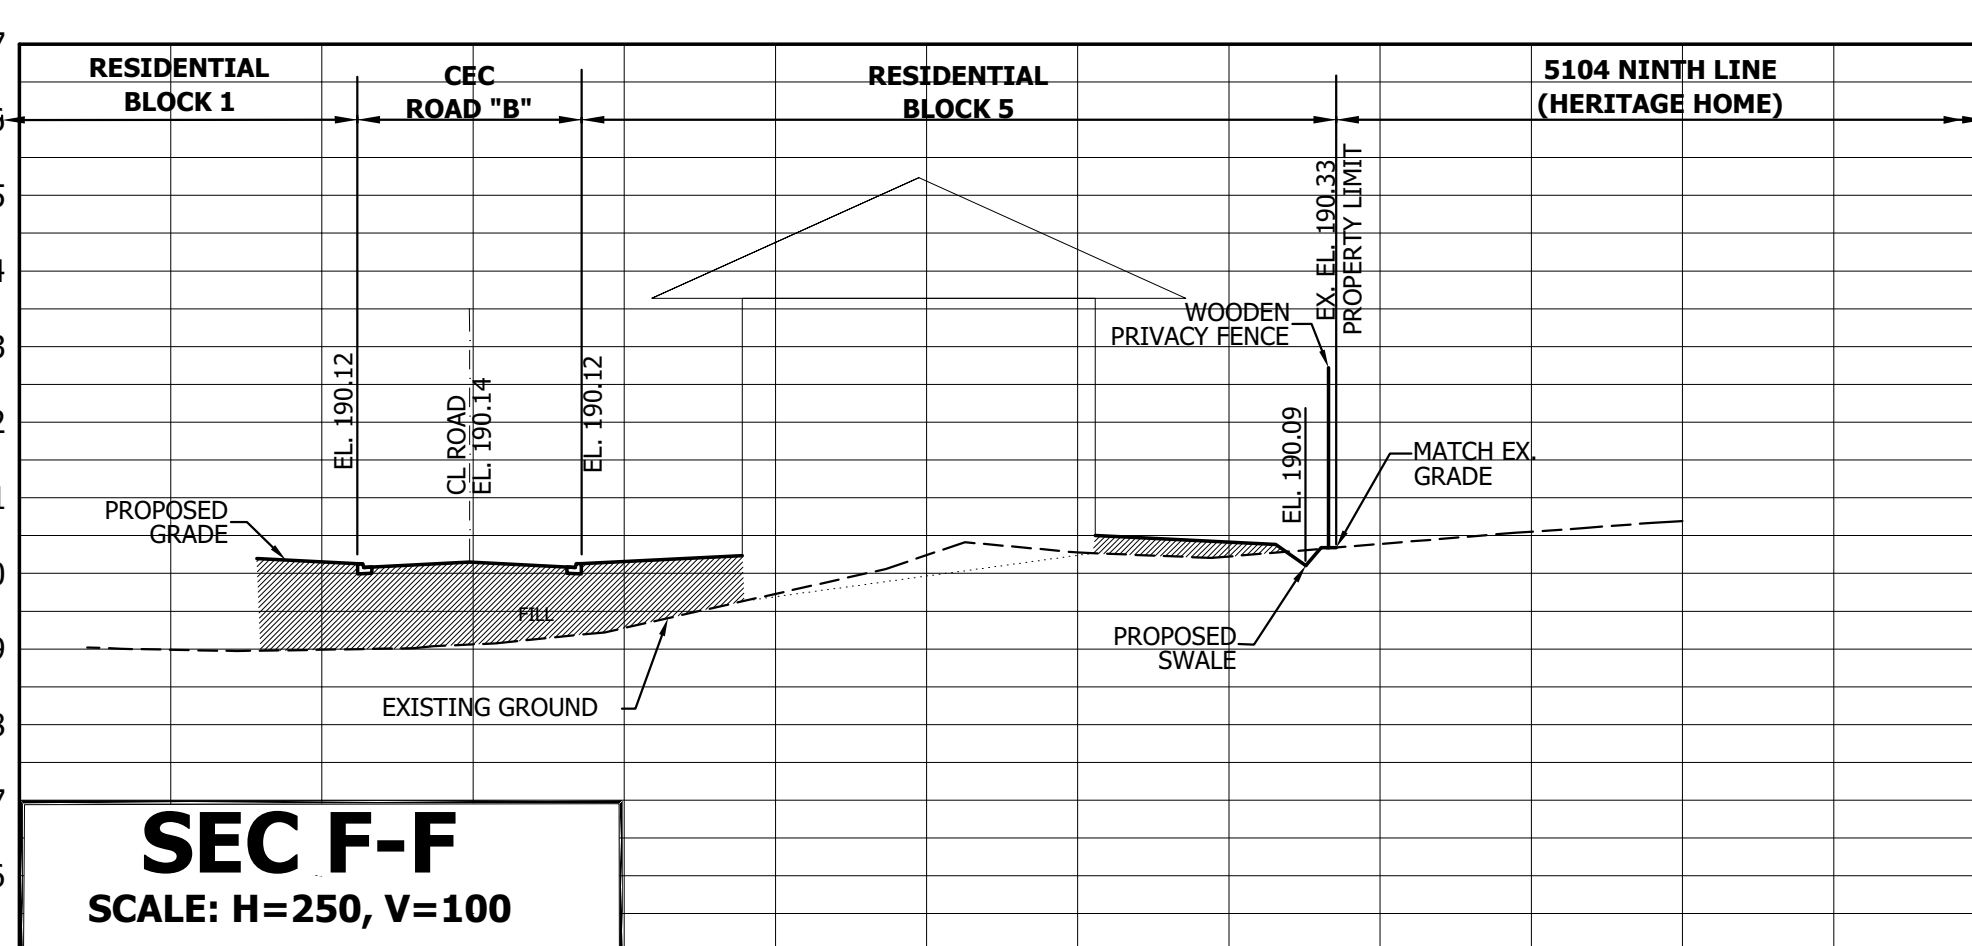


LEGEND

KEY PLAN
SCALE N.T.S.

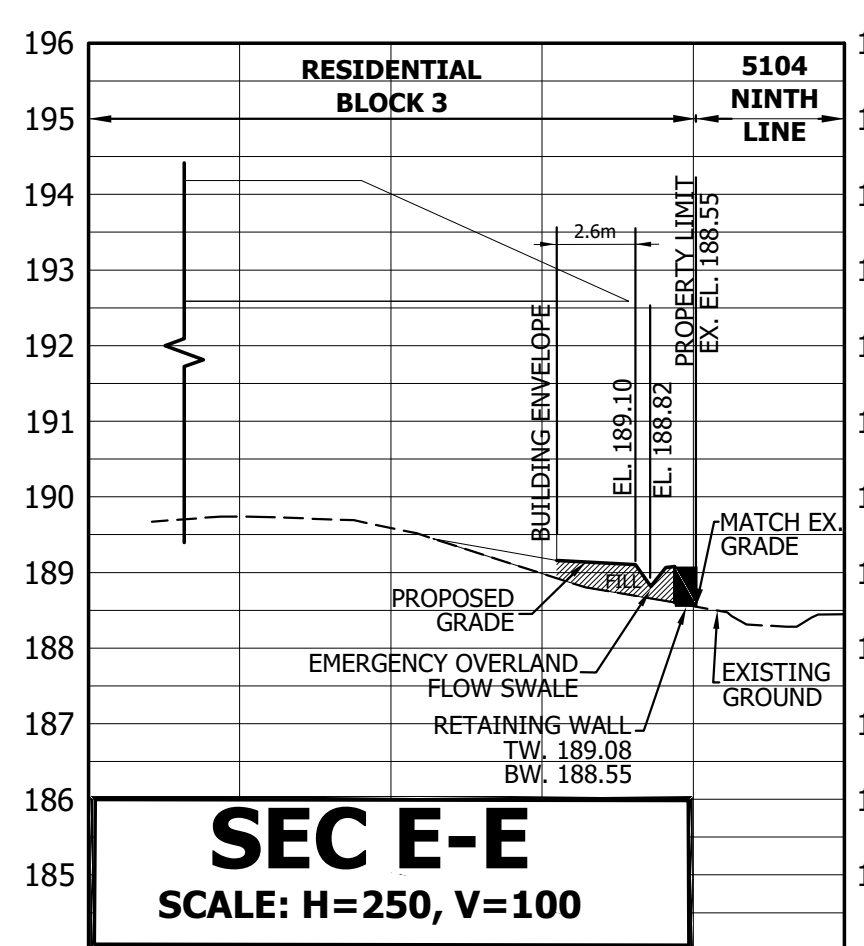

NOTE:

* SEE GRADING PLAN DWG. 1 FOR CROSS-SECTION LOCATION

LOCAL BENCHMARK:
LOCAL BENCHMARK No. 1 STEEL SPIKE SET ON THE EAST SIDE OF NINTH LINE IN THE GRAVEL SHOULDER NEAR A UTILITY POLE. ELEVATION = 189.64 METRES
LOCAL BENCHMARK No. 2 STEEL SPIKE SET ON THE EAST SIDE OF NINTH LINE IN THE GRAVEL SHOULDER OPPOSITE THE SOUTH LIMIT OF THE PROPERTY. ELEVATION = 188.43 METRES.

No.	REVISION	DATE	BY
5			
4			
3			
2			
1	ISSUED FOR 3RD DRAFT SUBMISSION	NOV. 2020	S.R.



MATTAMY (5150 NINTH LINE) LIMITED



GRADING CROSS SECTIONS

PROJECT #:	19-608	DRAWING:	
CITY FILE No.:	21T-M 19 6	REGION FILE No.:	21T-19006M
DESIGNED:	Z.K.	CHECKED:	S.R.
DRAWN:	Z.K.	DATE:	JULY 2020
SCALE:	H 1:250 , V 1:100		