

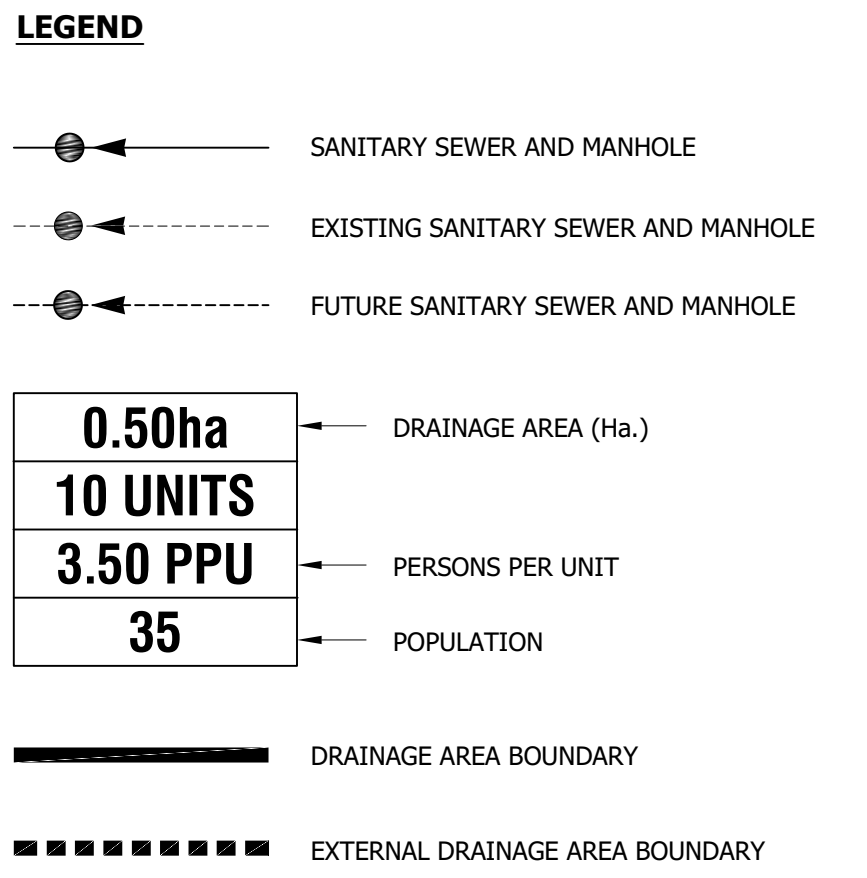
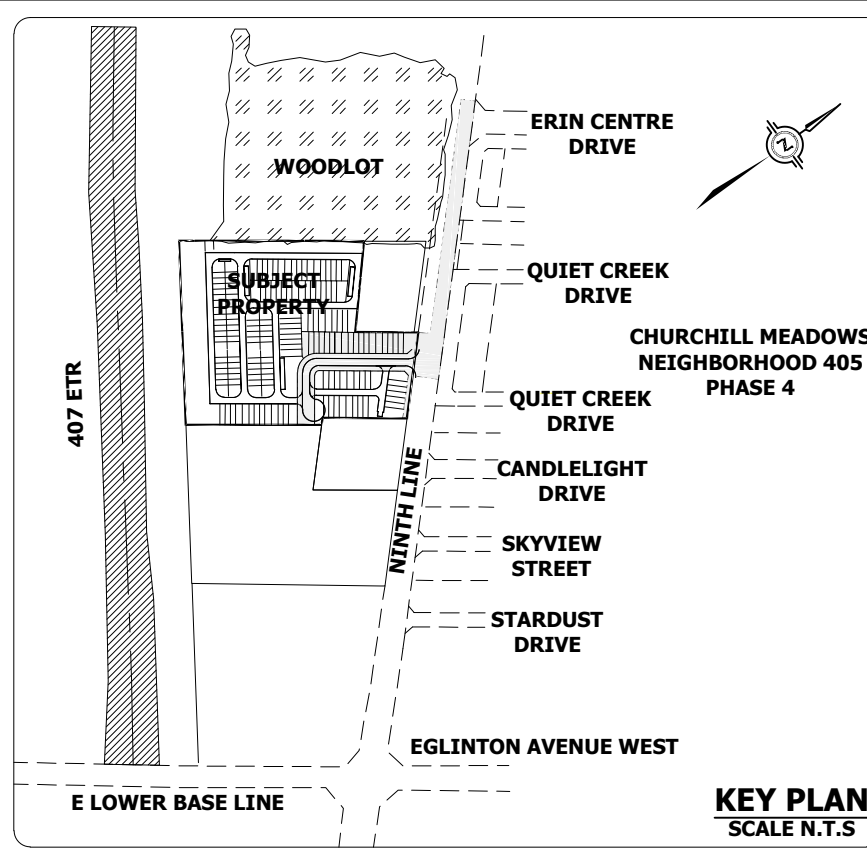


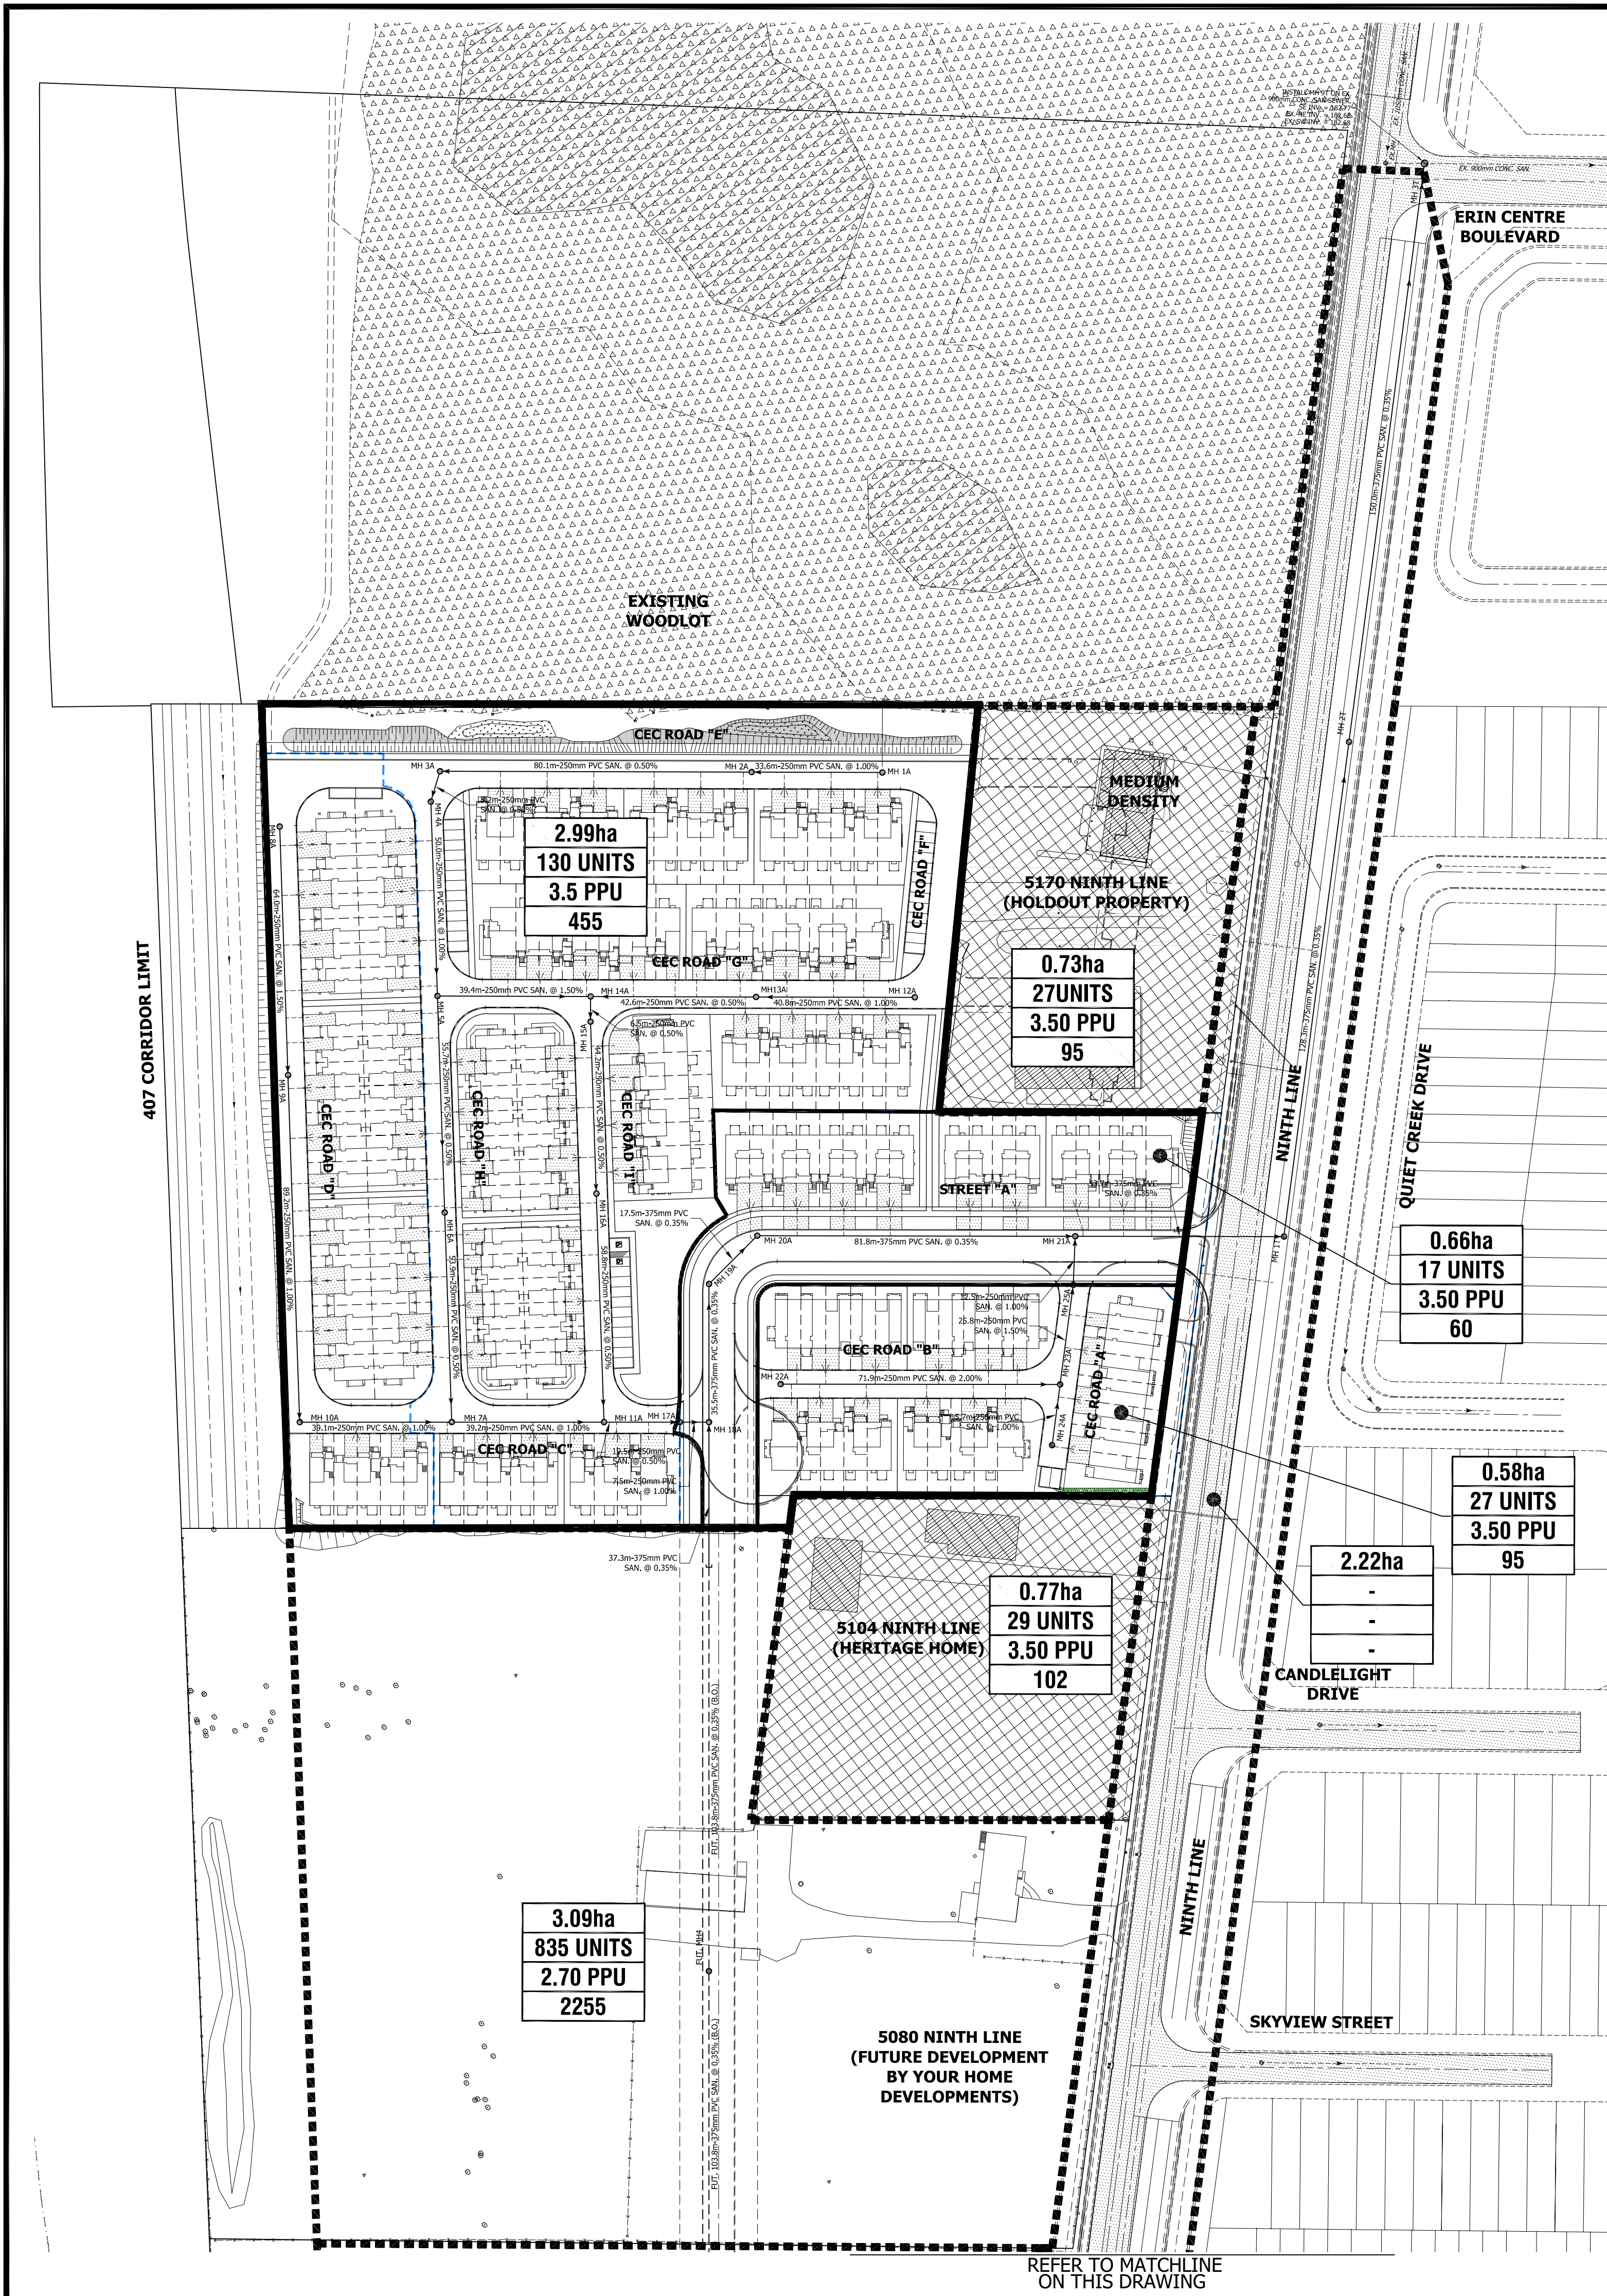

LOCAL BENCHMARK:
LOCAL BENCHMARK No. 1 STEEL SPIKE SET ON THE EAST SIDE OF NINTH LINE IN THE GRAVEL SHOULDER NEAR A UTILITY POLE. ELEVATION = 189.64 METRES.
LOCAL BENCHMARK No. 2 STEEL SPIKE SET ON THE EAST SIDE OF NINTH LINE IN THE GRAVEL SHOULDER OPPOSITE THE SOUTH LIMIT OF THE PROPERTY. ELEVATION = 188.43 METRES.

5			
4			
3			
2			
1	ISSUED FOR 3RD DRAFT PLAN SUBMISSION	NOV. 2020	S.R.
No.	REVISION	DATE	BY

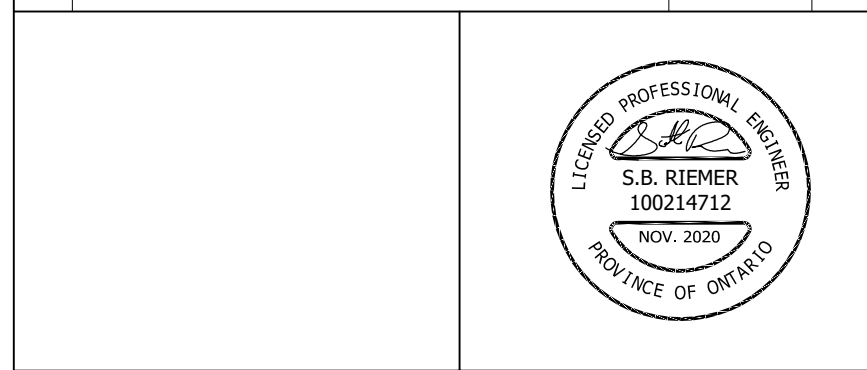

MATTAMY (5150 NINTH LINE) LIMITED



SANITARY DRAINAGE PLAN			
INTERNAL & EXTERNAL AREAS			
PROJECT #:	19-608	DRAWING:	6
CITY FILE No.: 21T-M 19 6			
REGION FILE No.: 21T-19006M			
DESIGNED:	Z.K.	CHECKED:	S.R.
DRAWN:	Z.K.	DATE:	JULY 2020
SCALE:	1:1000		