

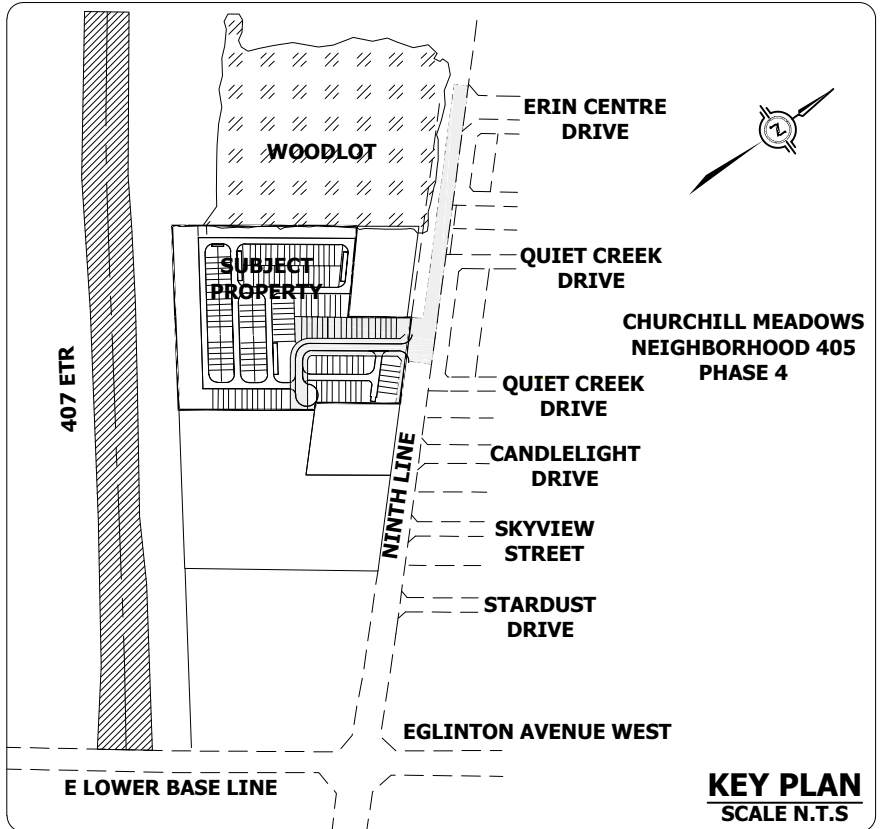


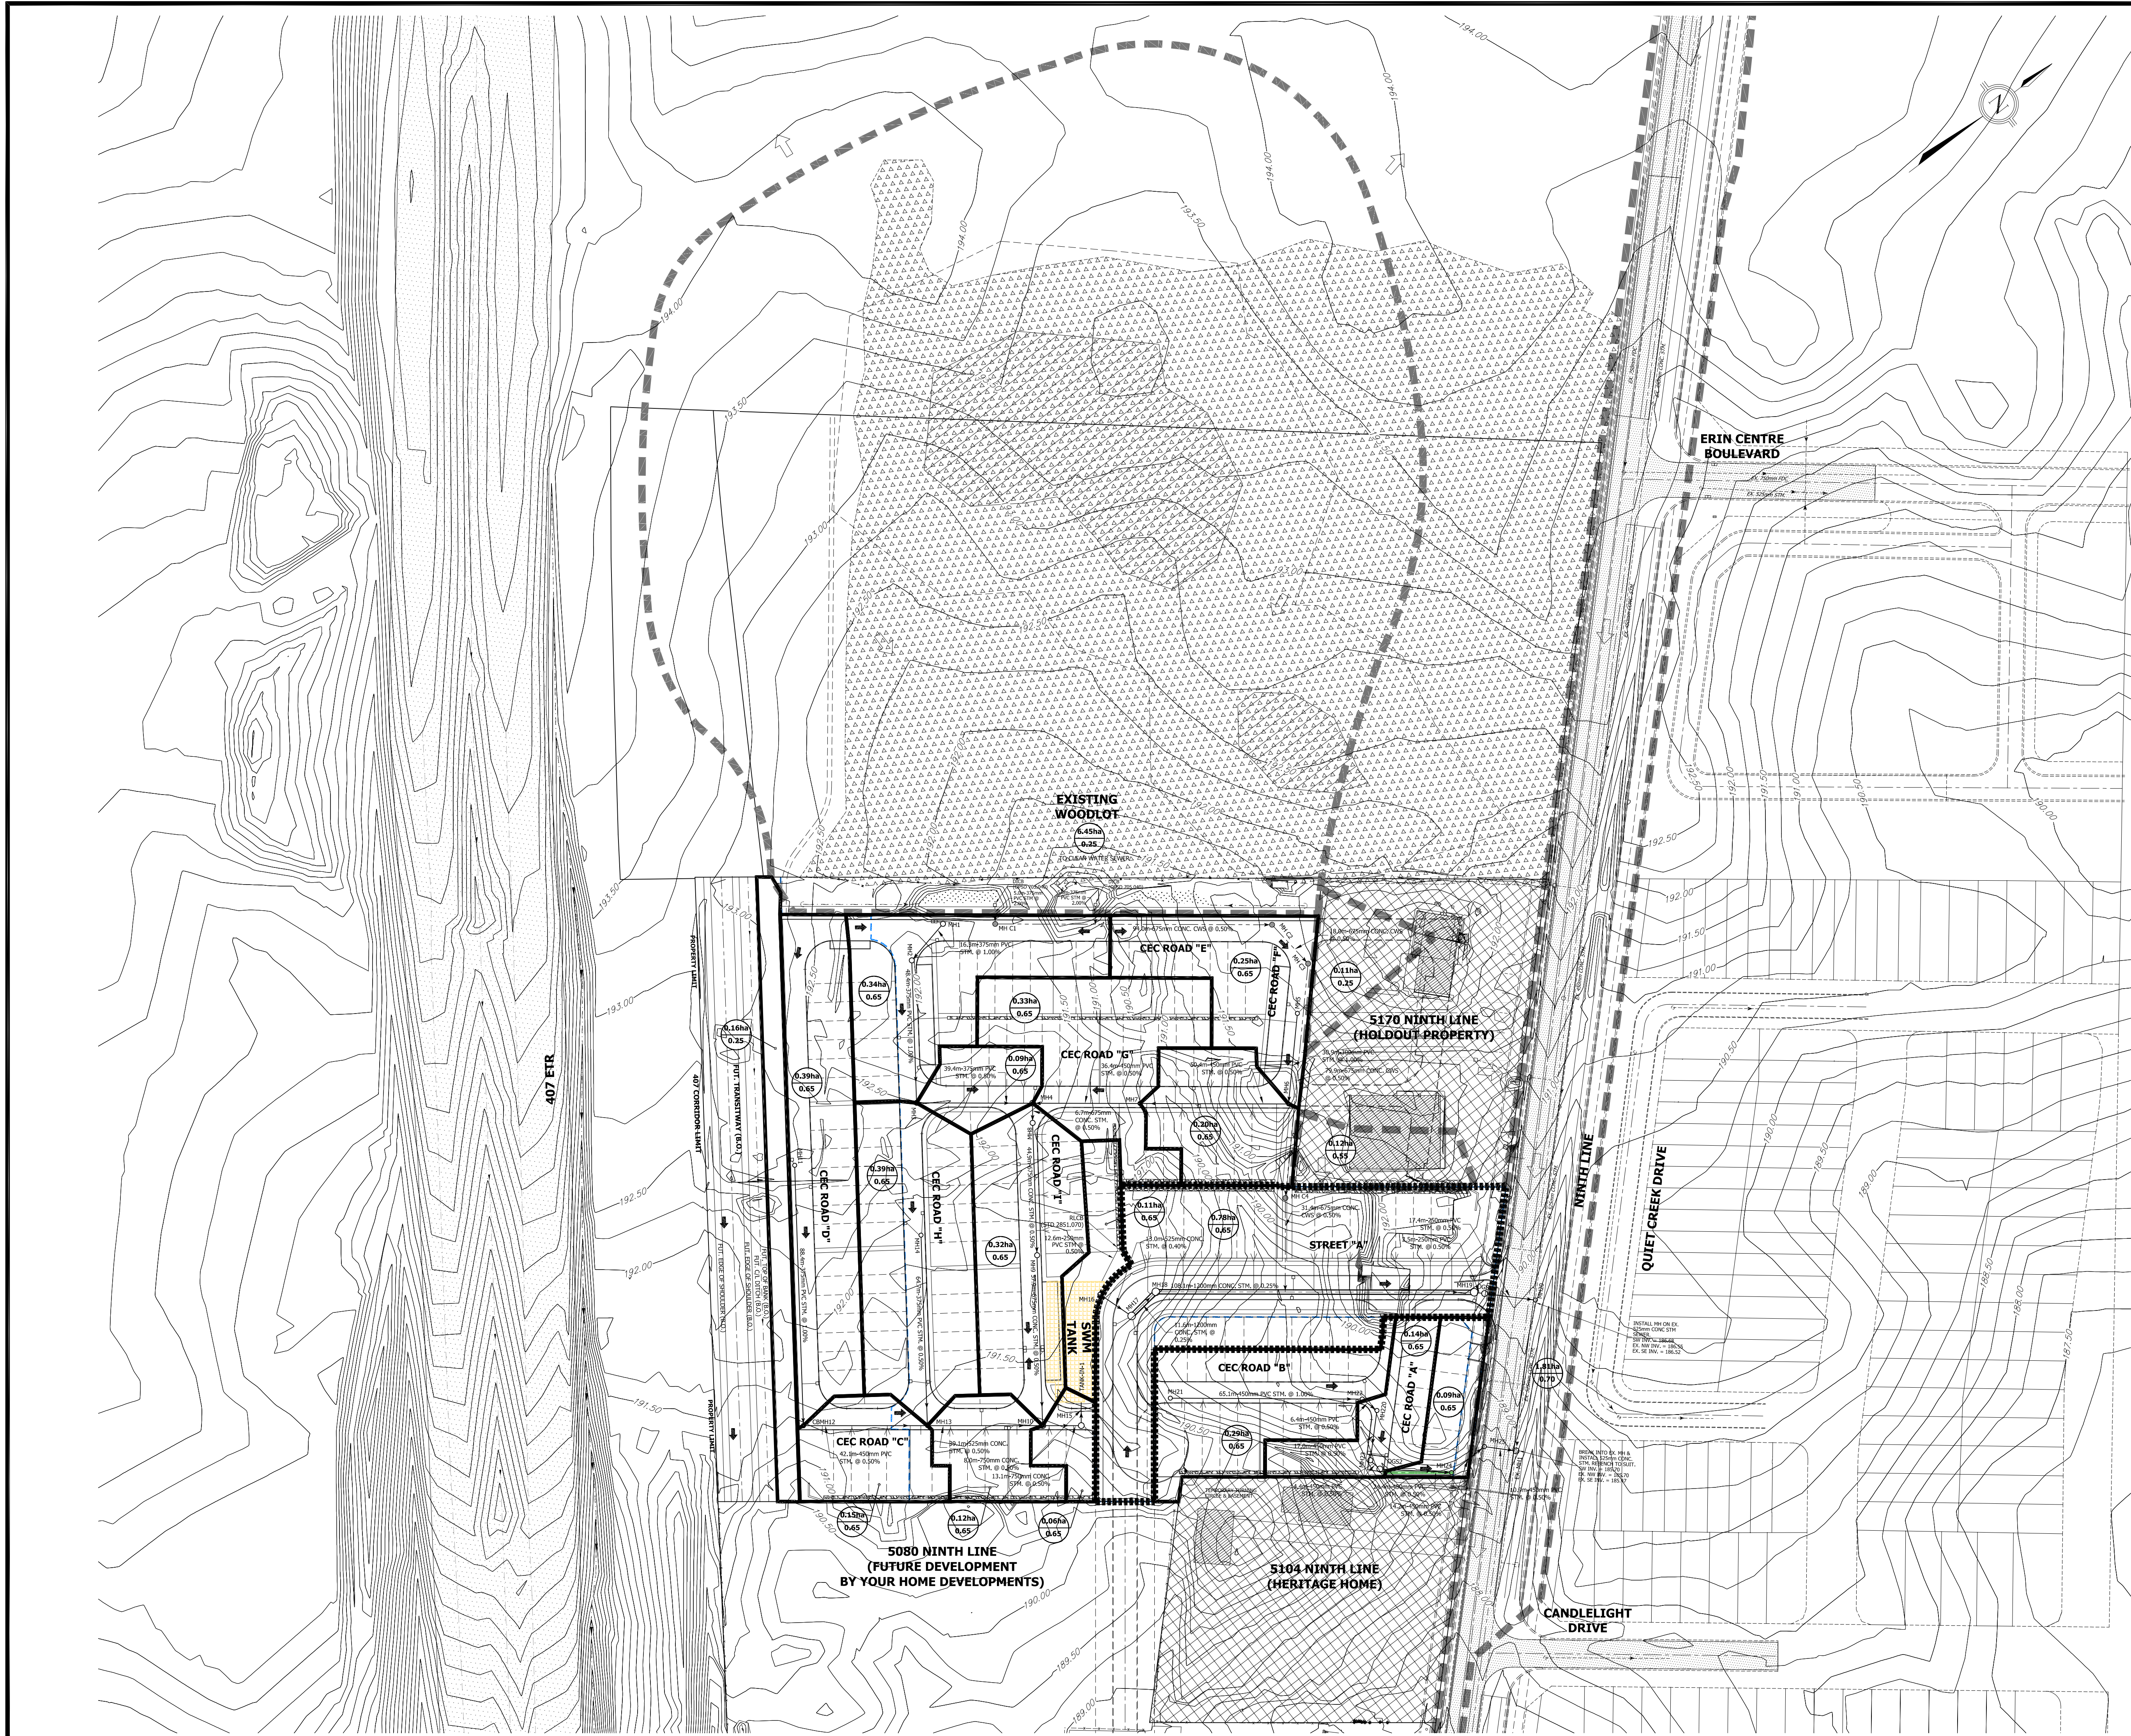

- LEGEND**
- EXISTING CONTOUR AND ELEVATION
 - STORM SEWER AND MANHOLE
 - EXISTING STORM SEWER AND MANHOLE
 - EXISTING FOUNDATION DRAIN COLLECTOR
 - CLEAN WATER SERVICE AND MANHOLE
 - SINGLE/REARLOT CATCHBASIN
 - DOUBLE CATCHBASIN
 - PROPOSED DRAINAGE AREA (ha) FOR MINOR SYSTEM (5 YEAR) FLOW
 - PROPOSED RUNOFF COEFFICIENT
 - MINOR SYSTEM DRAINAGE BOUNDARY
 - PUBLIC MINOR SYSTEM DRAINAGE BOUNDARY
 - EXISTING STORM DRAINAGE BOUNDARY
 - OVERLAND FLOW ROUTE
 - EXISTING OVERLAND FLOW ROUTE
 - EXISTING WOODLOT
 - EXISTING WETLAND

LOCAL BENCHMARK:
LOCAL BENCHMARK No. 1 STEEL SPIKE SET ON THE EAST SIDE OF NINTH LINE IN THE GRAVEL SHOULDER NEAR A UTILITY POLE. ELEVATION = 189.64 METRES.
LOCAL BENCHMARK No. 2 STEEL SPIKE SET ON THE EAST SIDE OF NINTH LINE IN THE GRAVEL SHOULDER OPPOSITE THE SOUTH LIMIT OF THE PROPERTY. ELEVATION = 188.43 METRES.

5			
4			
3			
2			
1	ISSUED FOR 3RD DRAFT SUBMISSION	NOV. 2020	S.R.
No.	REVISION	DATE	BY

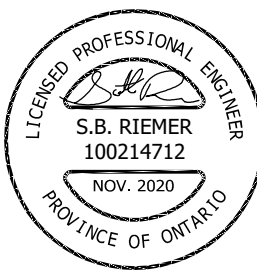

MATTAMY (5150 NINTH LINE) LIMITED



STORM DRAINAGE PLAN

INTERNAL & EXTERNAL AREAS			
PROJECT #:	19-608	DRAWING:	5B
CITY FILE No.:			
REGION FILE No.:			
DESIGNED:	Z.K.	CHECKED:	S.R.
DRAWN:	Z.K.	DATE:	JULY 2020
SCALE:	1:1000		