


1 4th FLOOR PLAN
A202 SCALE: 1:125

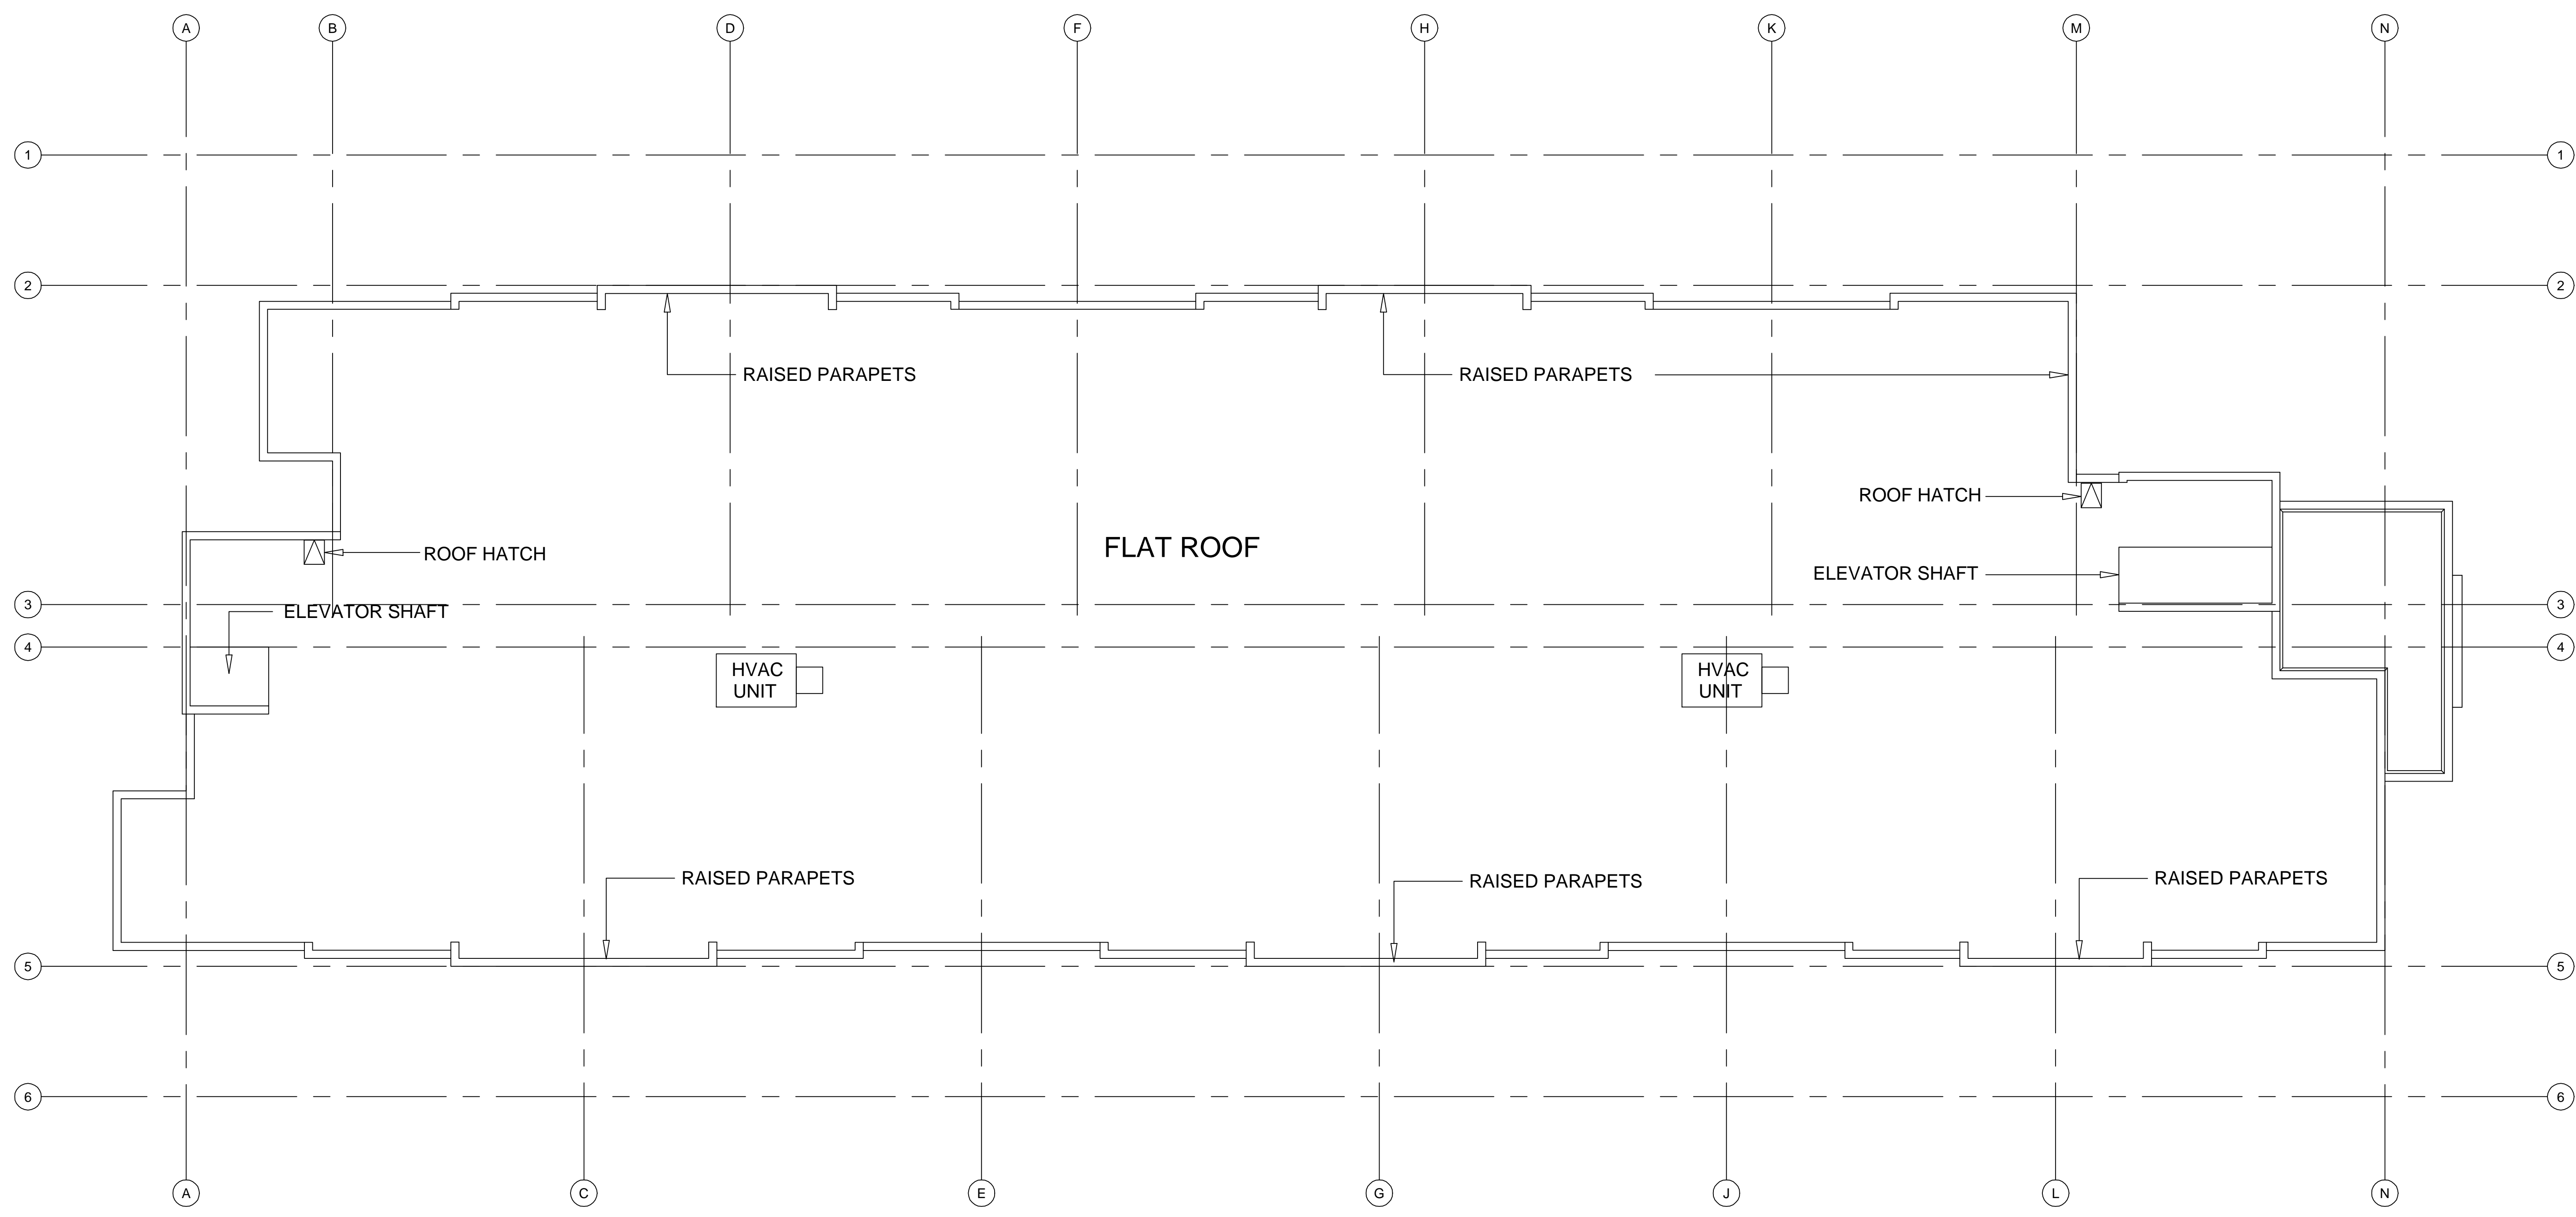

2 ROOF PLAN
A202 SCALE: 1:125

pml.A

patrick markus luckie, Architect
505 RIVER STREET • MISSISSAUGA, ON L4M 1K3 • TEL: 416 885 0108

THIS DOCUMENT IS THE PROPERTY OF PATRICK MARKUS LUCKIE ARCHITECT. IT IS TO BE USED ONLY FOR THE PROJECT AND SITE SPECIFICALLY IDENTIFIED HEREIN. ANY REUSE OR MODIFICATION OF THIS DOCUMENT WITHOUT THE WRITTEN CONSENT OF PATRICK MARKUS LUCKIE ARCHITECT IS PROHIBITED. THE USER ASSUMES ALL LIABILITY FOR ANY DAMAGE OR INJURY RESULTING FROM THE USE OF THIS DOCUMENT. THIS CONTRACT AGREEMENT AND THE SCHEDULES HERETO SHALL APPLY TO ALL PROJECTS AND SERVICES PROVIDED BY PATRICK MARKUS LUCKIE ARCHITECT.

Date	Particulars

Date	Particulars



VINTAGES CONDO
RESIDENTIAL APARTMENT
800 HOTHORNSIDE TRAIL, MISSISSAUGA
LOT 12, 22 BIRD FLYWAY DR #100

FLOOR PLANS
SCALE 1:125

SP File No.:
PROJECT No.: 16-23

A202