


BASEMENT FLOOR PLAN / PARKING LEVEL 1
SCALE = 1:125

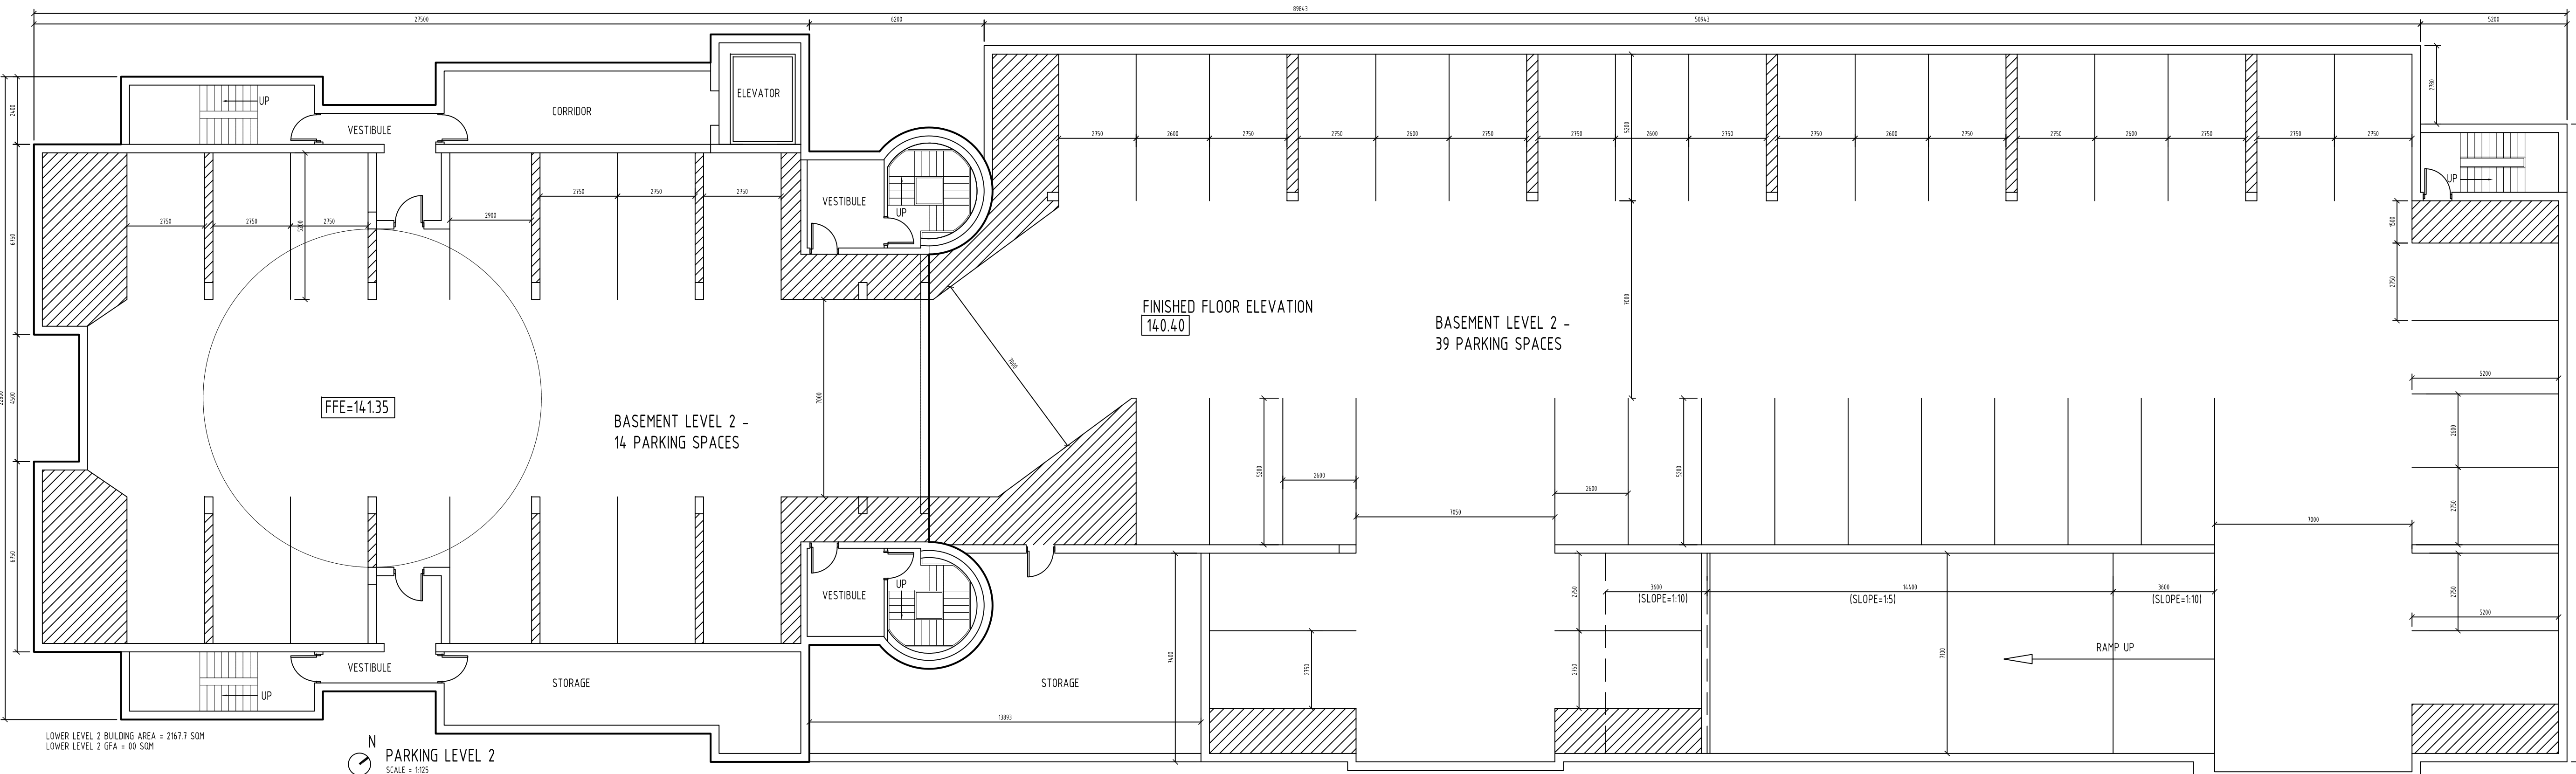

PARKING LEVEL 2
SCALE = 1:125

Civil Consultant
Flora Designs Inc.
 1109 Britannia Rd. East
 Mississauga, Ontario, L4W 3K1
 Tel: 647-496-8055
 Landscape Architect
MSLA Landscape Architects Inc.
 170 The Donway West, Suite 206
 North York, Ontario, M2C 2G3
 Tel: 416-492-9966



RE-ISSUED FOR REZONING | 11-07-2019
 ISSUED FOR OPA/REZONING | 04-02-2019

ANTRIX
 ARCHITECTS INC.
 1109 BRITANNIA RD E, MISSISSAUGA
 ON L4W 3K1. PHONE 905 564 1154
 FAX 888 501 0265

PROJECT
PROPOSED PLACE OF WORSHIP
 900 EGLINTON AVE E, MISSISSAUGA, ONTARIO

ALL INFORMATION AND DIMENSIONS MUST BE CHECKED AND VERIFIED ON SITE. DO NOT SCALE DRAWINGS. ANY VARIANCES OR DISCREPANCIES MUST BE REPORTED TO THE DESIGNER PRIOR TO COMMENCEMENT OF THE WORK. ALL WORK SHALL BE CARRIED OUT IN ACCORDANCE WITH ALL BY-LAWS AND CODES HAVING JURISDICTION OVER THE CONSTRUCTION SITE. THE DESIGN AND CONTRACT DRAWINGS ARE THE COPYRIGHT OF THE DESIGNER AND MAY NOT BE REPRODUCED, REUSED OR ALTERED WITHOUT THE WRITTEN PERMISSION OF THE DESIGNER.

DRAWN BY	NL
SCALE	SCALE = 1:125
PROJECT NO.	1736
DRAWING TITLE & NO.	FLOOR PLANS A201