


NORTH ELEVATION  
SCALE 1/125

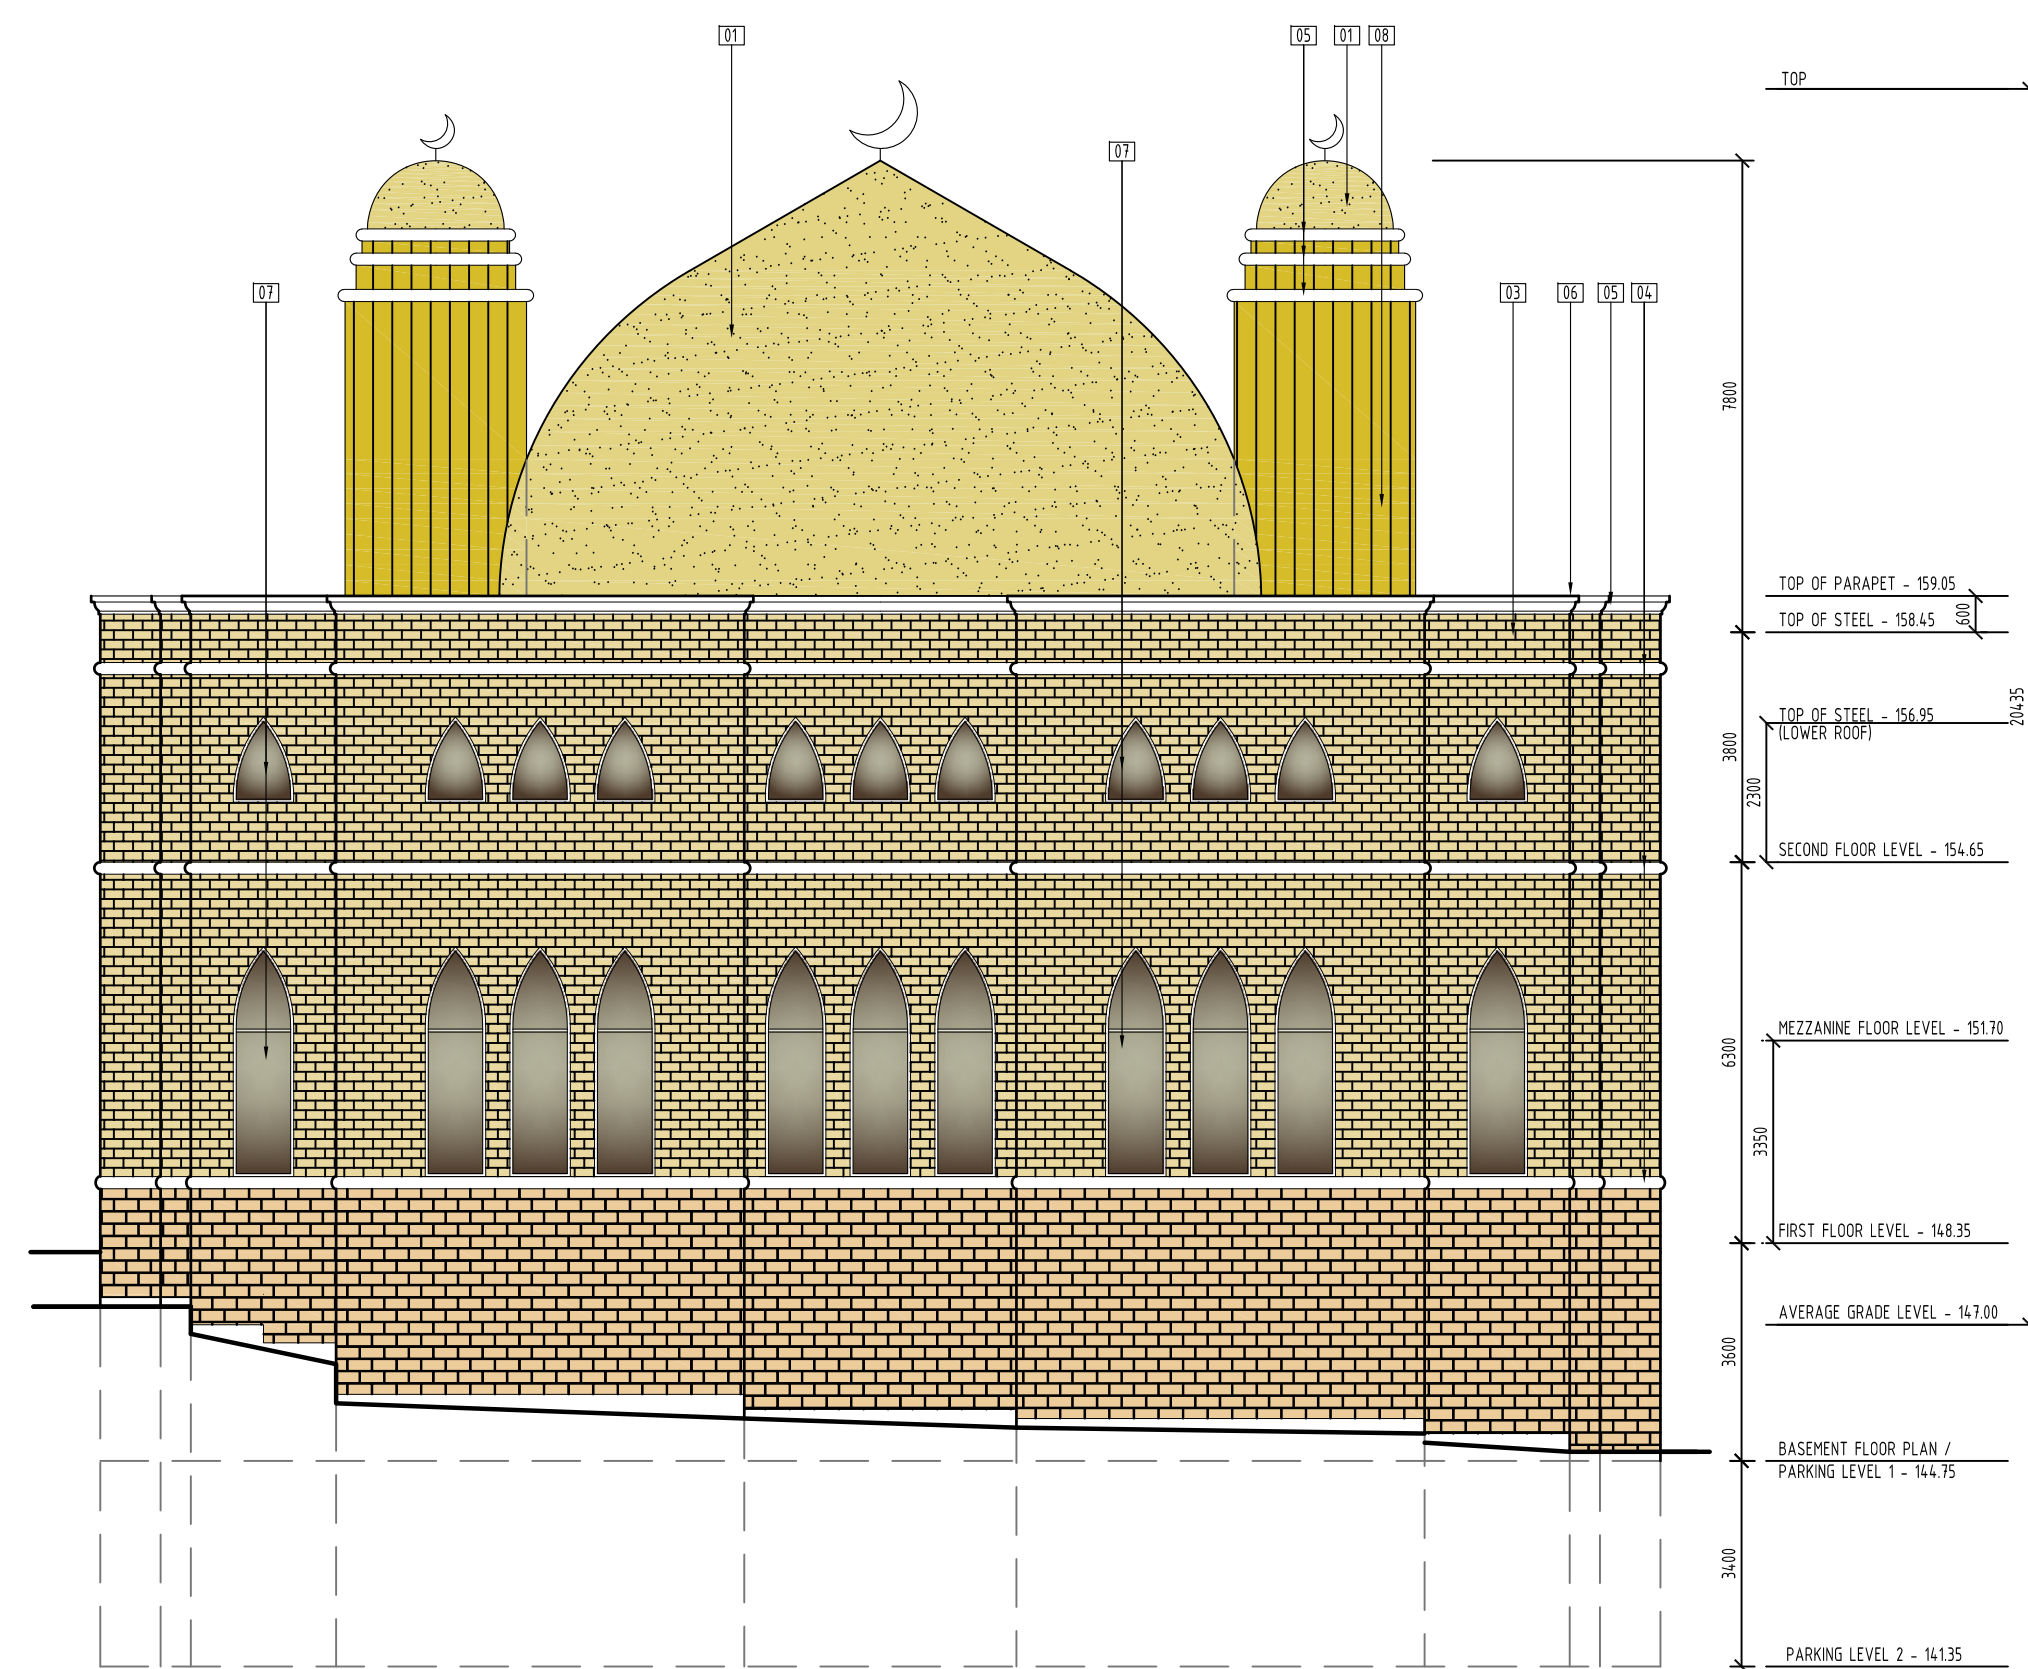


WEST ELEVATION  
SCALE 1/125

- 001 FIBRE GLASS DOME IGOLD COLOR
- 002 STONE VENEER - BRAMPTON BRICK CONTEMPO OLIVE PRP
- 003 DECORATIVE MOLDING TYPE 1 IGOLD COLOR FINISH
- 004 DECORATIVE MOLDING TYPE 2 IGOLD COLOR FINISH
- 005 METAL FLASHING - MATCHING BRICK COLOR
- 006 ALUMINUM WINDOW GLAZING
- 007 VERTICAL METAL CLADDING (IGOLD COLOR)
- 008 HOLLOW METAL DOOR (MATCHING BRICK COLOR)

Civil Consultant  
**Flora Designs Inc.**  
 1109 Britannia Rd. East  
 Mississauga, Ontario, L4W 3K1  
 Tel: 647-496-8055

Landscape Architect  
**MSLA Landscape Architects Inc.**  
 170 The Donway West, Suite 206  
 North York, Ontario, M2C 2G3  
 Tel: 416-492-9966

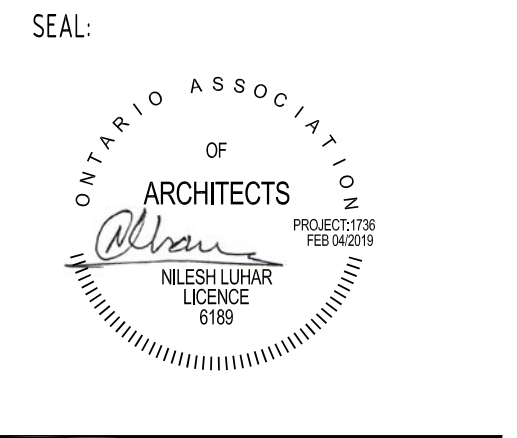

**ANTRIX**  
 ARCHITECTS INC.  
 1109 BRITANNIA RD E, MISSISSAUGA  
 ON L4W 3K1. PHONE 905 564 1154  
 FAX 888 501 0265

RE-ISSUED FOR REZONING | 11-07-2019  
 ISSUED FOR OPA/REZONING | 04-02-2019

PROJECT  
**PROPOSED PLACE OF WORSHIP**

900 EGLINTON AVE E, MISSISSAUGA, ONTARIO

DRAWN BY	NL
SCALE	
PROJECT NO.	1736
DRAWING TITLE & NO.	ELEVATIONS -2 A301

ALL INFORMATION AND DIMENSIONS MUST BE CHECKED AND VERIFIED ON SITE. DO NOT SCALE DRAWINGS. ANY VARIANCES OR DISCREPANCIES MUST BE REPORTED TO THE DESIGNER PRIOR TO COMMENCEMENT OF THE WORK. ALL WORK SHALL BE CARRIED OUT IN ACCORDANCE WITH ALL BY-LAWS AND CODES HAVING JURISDICTION OVER THE CONSTRUCTION SITE. THE DESIGN AND CONTRACT DRAWINGS ARE THE COPYRIGHT OF THE DESIGNER AND MAY NOT BE REPRODUCED, REUSED OR ALTERED WITHOUT THE WRITTEN PERMISSION OF THE DESIGNER.