

ISSUED FOR

- 1 2018-08-31 ISSUED FOR OPA / ZBL
- 2 2020-02-10 ISSUED FOR REZONING
- 3 2020-06-24 ISSUED FOR CITY COMMENTS

METRIC

THIS DRAWING IS COPYRIGHTED AND MAY NOT BE REPRODUCED, COPIED, OR TRANSMITTED IN ANY FORM OR BY ANY MEANS, ELECTRONIC OR MECHANICAL, INCLUDING PHOTOCOPYING, RECORDING, OR BY ANY INFORMATION STORAGE AND RETRIEVAL SYSTEM, WITHOUT THE WRITTEN PERMISSION OF DIALOG DESIGN INC. ALL DIMENSIONS ARE IN METERS UNLESS OTHERWISE NOTED. REPORT INCONTRADICTIONS AND OMISSIONS TO THE CONSULTANT FOR CLARIFICATION BEFORE COMMENCING WITH THE WORK. DEVIATIONS FROM THE CONTRACT DOCUMENTS WITHOUT WRITTEN PERMISSION FROM THE CONSULTANT ARE SUBJECT TO CORRECTION AT THE CONTRACTOR'S EXPENSE.

ARCHITECT

DIALOG
35 JOHN STREET, SUITE 500
TORONTO, ON M5V 2S6
TEL: (416) 966-0220 WEBSITE: dialogdesign.ca

URBAN PLANNER
GLEN SCHNORR ASSOCIATE INC.
10 KINGSBRIDGE GARDENS CIRCLE, SUITE 700
MISSISSAUGA, ON L5R 3K6
TEL: (416) 638-4911 WEBSITE: gpa.ca

LANDSCAPE ARCHITECT
TERRAPLAN LANDSCAPE ARCHITECT
20 CHAMPLAIN BLVD., SUITE 102
TORONTO, ON M5S 2T1
TEL: (416) 638-4911 WEBSITE: terraplan.ca


TRAFFIC CONSULTANT
WSP
100 COMMERCE VALLEY DRIVE WEST
THORNHILL, ON L3T 0A1
TEL: (905) 885-4211 WEBSITE: wsp.com

CIVIL ENGINEER
C.F. CROZIER & ASSOCIATES
2805 HIGH POINT DRIVE, SUITE 100
MILTON, ON L9T 6P4
TEL: (905) 875-0026 WEBSITE: cfrazier.ca


WIND CONSULTANT
THEAKSTON ENVIRONMENTAL
596 GLENHARRY CR., P.O. BOX 390
FERGUS, ONTARIO, N1M 2E3
TEL: (519) 781-2910 WEBSITE: theakston.com

ACOUSTIC CONSULTANT
JACO ACOUSTICS
411 CONFEDERATION PARKWAY / UNIT 19
CONCORD, ON L4K 0A8
TEL: (905) 660-2444 WEBSITE: jacoacoustics.com

KEYPLAN

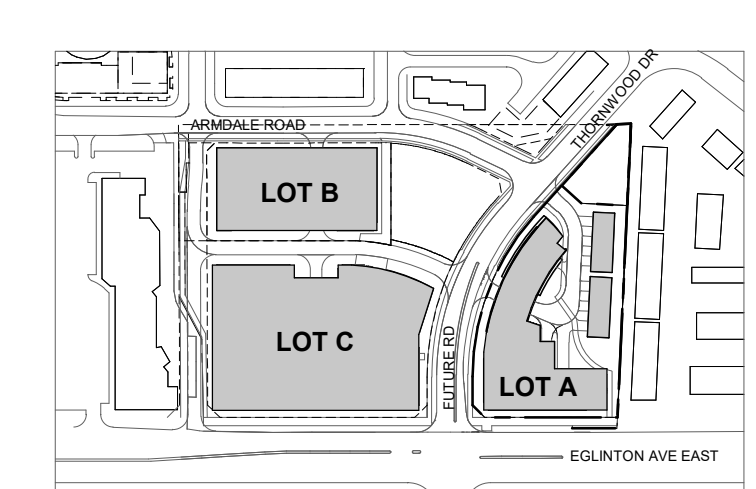

SEAL

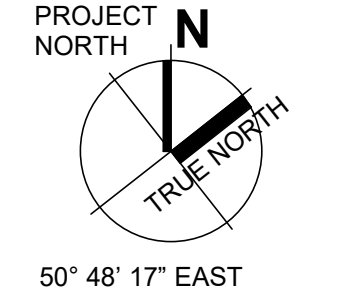

**91 EGLINTON Ave E
MASTER PLAN**

91 EGLINTON Ave E
MISSISSAUGA, ON L4Z 1B2


LEVEL 2 FLOOR PLAN

DRAWN: MCE/AP CHECKED: FW
PLOT DATE: 6/24/2020 3:05:21 PM

RZ-06

11153T0100

C:\New\Level Files\DLG_11153T0100_AR_91 EGLINTON Ave E_McCaughey.rvt

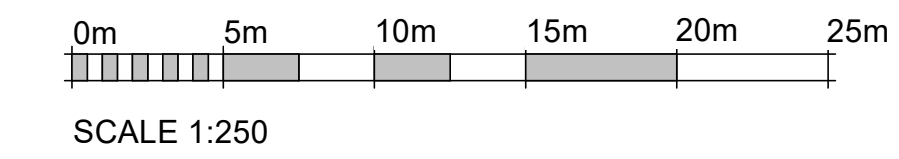

SCALE 1:250

LEVEL 2 FLOOR PLAN 1
SCALE: 1:250 RZ-06