

ISSUED FOR

1 2020-02-10 ISSUED FOR REZONING RESUBMISSION

METRIC

THE DIMENSIONS OF COMPONENTS ARE MEASUREMENTS TO FACE UNLESS NOTED OTHERWISE. DIMENSIONS ARE IN MILLIMETERS UNLESS OTHERWISE NOTED. DO NOT SCALE THE DRAWING. REPORT INCONTRADICTIONS AND DIMENSIONS TO THE CONSULTANT FOR CLARIFICATION BEFORE COMMENCING WITH THE WORK. DEVIATIONS FROM THE CONTRACT DOCUMENTS WITHOUT WRITTEN APPROVAL FROM THE CONSULTANT ARE SUBJECT TO CORRECTION AT THE CONTRACTOR'S EXPENSE.

ARCHITECT

DIALOG
1100, 2 BLOOR ST. E.
TORONTO, ON M4W 1A8
TEL: (416) 966-0220 WEBSITE: dialogdesign.ca

URBAN PLANNER
OLEN SCHWARZ ASSOCIATE INC.
10 KINGSBRIDGE GARDEN CIRCLE, SUITE 700
MISSISSAUGA, ON L5R 3K6
TEL: (416) 638-4911 WEBSITE: osh.ca

LANDSCAPE ARCHITECT
TERRAPLAN LANDSCAPE ARCHITECT
20 CHAMPLAIN BLVD., SUITE 102
TORONTO, ON M5H 2T1
TEL: (416) 638-4911 WEBSITE: terraplan.ca


TRAFFIC CONSULTANT
WSP
100 COMMERCE VALLEY DRIVE WEST
THORNHILL, ON L3T 0A1
TEL: (905) 880-4211 WEBSITE: wsp.com

CIVIL ENGINEER
C.F. CROZIER & ASSOCIATES
2800 HIGH POINT DRIVE, SUITE 100
MILTON, ON L9T 6P4
TEL: (905) 875-0026 WEBSITE: cfrazier.ca


WIND CONSULTANT
THEAKSTON ENVIRONMENTAL
596 GLENAGARRY CR., P.O. BOX 390
FERGUS, ONTARIO, N1M 5Z3
TEL: (519) 787-2910 WEBSITE: theakston.com

ACOUSTIC CONSULTANT
JADE ACOUSTICS
411 CONFEDERATION PARKWAY | UNIT 19
CONCORD, ON L4K 0A8
TEL: (905) 660-2444 WEBSITE: jadeacoustics.com

KEYPLAN

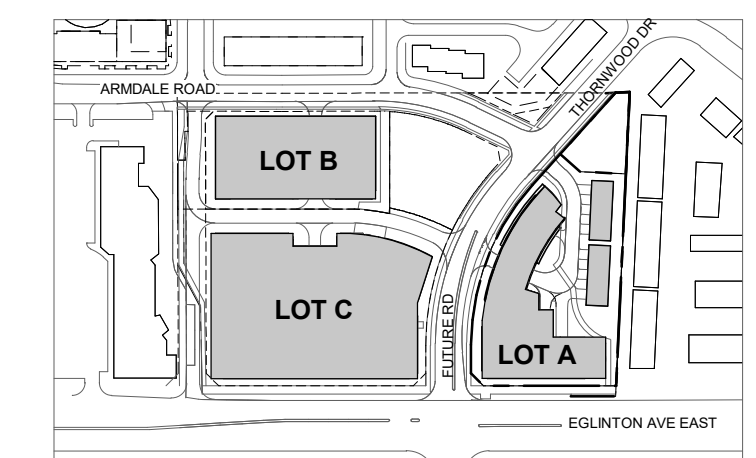

SEAL

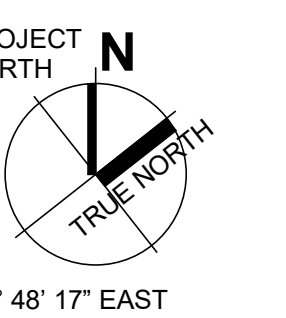



**91 EGLINTON Ave E
MASTER PLAN**

91 EGLINTON Ave E
MISSISSAUGA, ON L4Z 1B2

**MECHANICAL PH
FLOOR PLAN**

DRAWN: PR, MCH, SM CHECKED: FW
PLOT DATE: 2020-02-07 6:04:28 PM

RZ-13

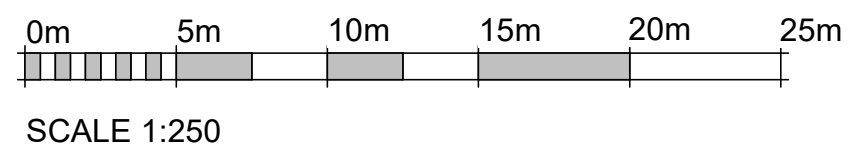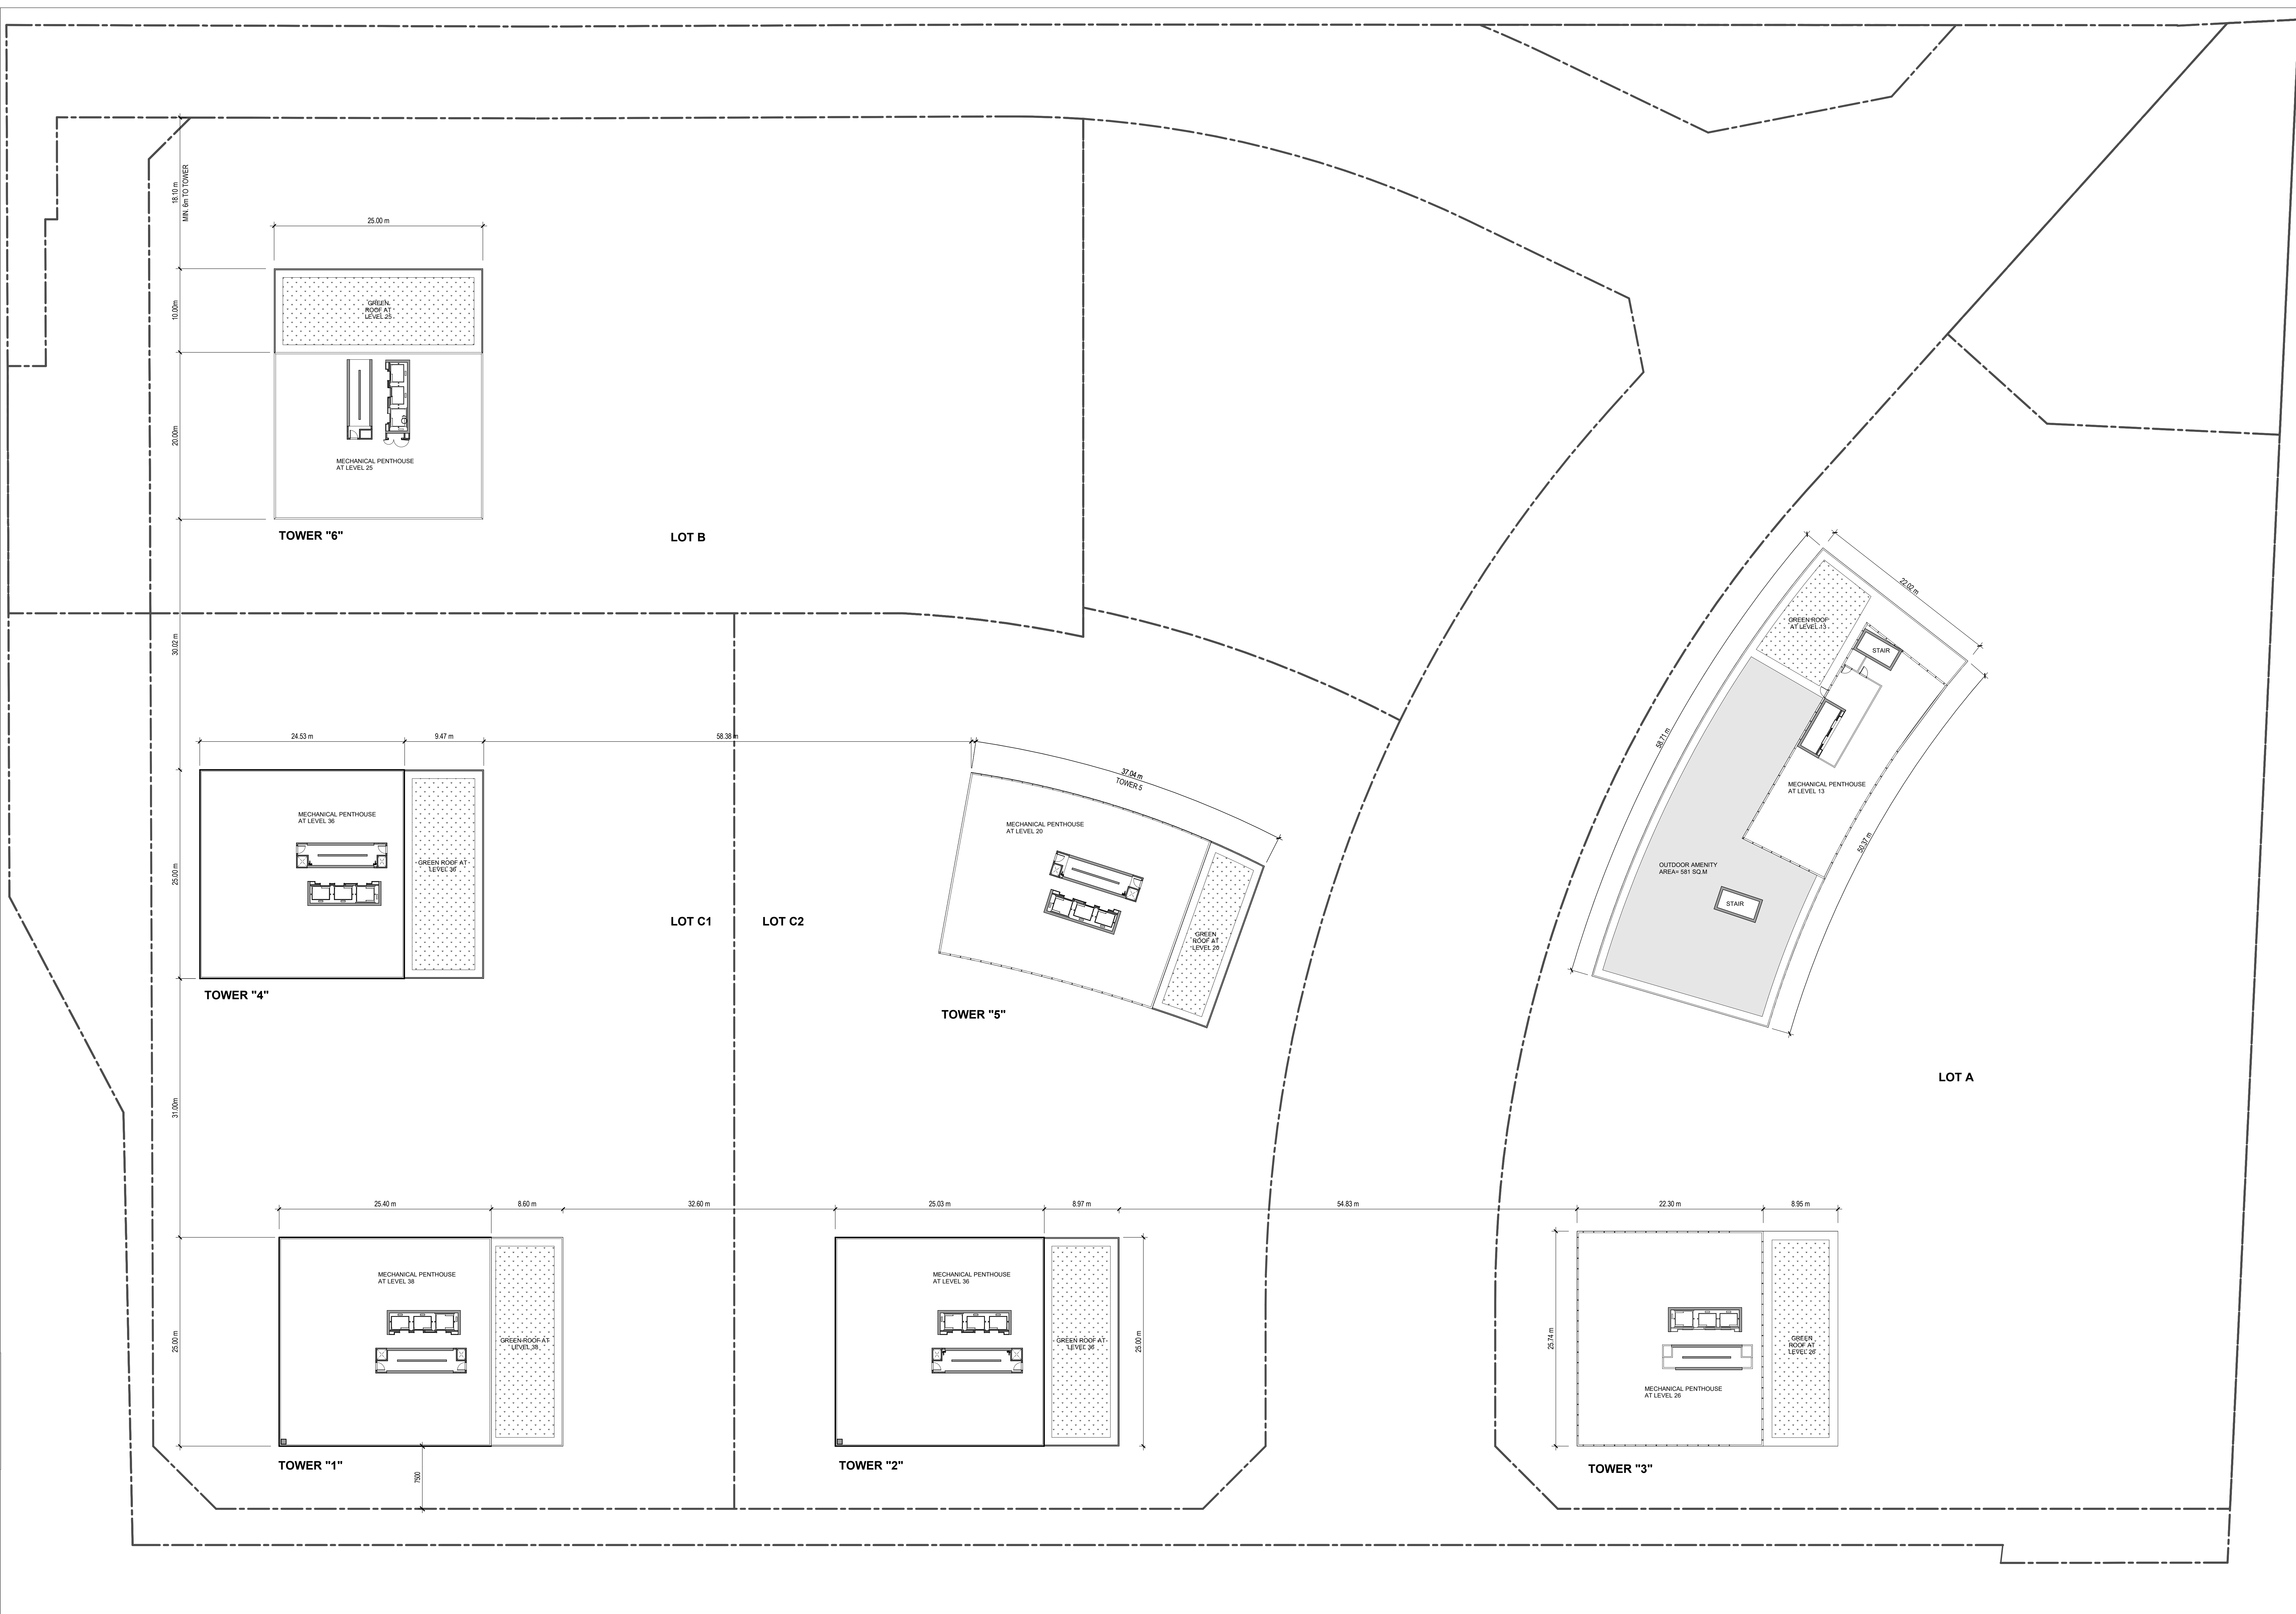

SCALE 1:250

MECHANICAL PH FLOOR PLAN
SCALE: 1:250