

ISSUED FOR

- 1 2018-08-31 ISSUED FOR OPA / ZBL
- 2 2020-02-10 ISSUED FOR REZONING RESUBMISSION


METRIC

THE DIMENSIONS OF COMPONENTS ARE METRIC UNLESS NOTED OTHERWISE.
 DIMENSIONS ARE IN MILLIMETERS UNLESS OTHERWISE NOTED.
 DIMENSIONS ARE IN METERS UNLESS OTHERWISE NOTED.
 DIMENSIONS ARE IN METERS UNLESS OTHERWISE NOTED.
ARCHITECT

DIALOG
 1100, 2 FLOOR ST. E.
 TORONTO, ON M4M 1A8
 TEL: (416) 966-0220 WEBSITE: dialogdesign.ca
URBAN PLANNER
 GLEN SCHWARTZ ASSOCIATE INC.
 10 KINGSBRIDGE GARDEN CIRCLE, SUITE 700
 MISSISSAUGA, ON L5R 3K6
 TEL: (416) 638-4911 WEBSITE: gsa.ca
LANDSCAPE ARCHITECT
 TERRAPLAN LANDSCAPE ARCHITECT
 20 CHAMPLAIN BLVD., SUITE 102
 TORONTO, ON M5S 2T1
 TEL: (416) 638-4911 WEBSITE: terraplan.ca
TRAFFIC CONSULTANT
 WSP
 100 COMMERCE VALLEY DRIVE WEST
 THORNHILL, ON L3T 0A1
 TEL: (905) 880-4211 WEBSITE: wsp.com
CIVIL ENGINEER
 C.F. CROZIER & ASSOCIATES
 2800 HIGH POINT DRIVE, SUITE 100
 MILTON, ON L9T 6P4
 TEL: (905) 879-0026 WEBSITE: cfcozier.ca
WIND CONSULTANT
 WIND CONSULTANT
 THEAKSTON ENVIRONMENTAL
 596 GLENAGARRY CR., P.O. BOX 390
 FERGUS, ONTARIO, N1M 2E3
 TEL: (519) 787-2910 WEBSITE: theakston.com
ACOUSTIC CONSULTANT
 JADE ACOUSTICS
 411 CONFEDERATION PARKWAY | UNIT 19
 CONCORD, ON L4K 0A8
 TEL: (905) 660-2444 WEBSITE: jadeacoustics.com

KEYPLAN

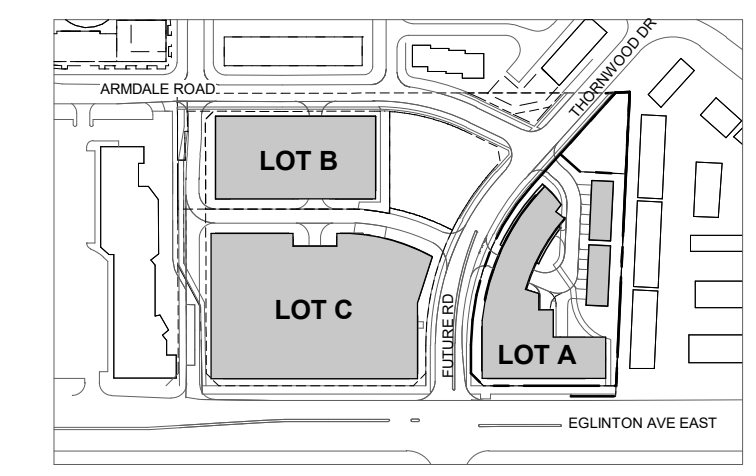

SEAL

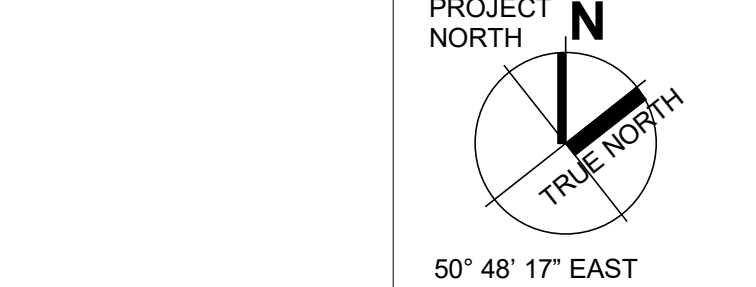


**91 EGLINTON Ave E
 MASTER PLAN**

91 EGLINTON Ave E
 MISSISSAUGA, ON L4Z 1B2

**TYPICAL TOWER
 FLOOR PLAN**

DRAWN: PR, MCH, SM CHECKED: FW
 PLOT DATE: 2020-02-07 6:04:20 PM

RZ-12

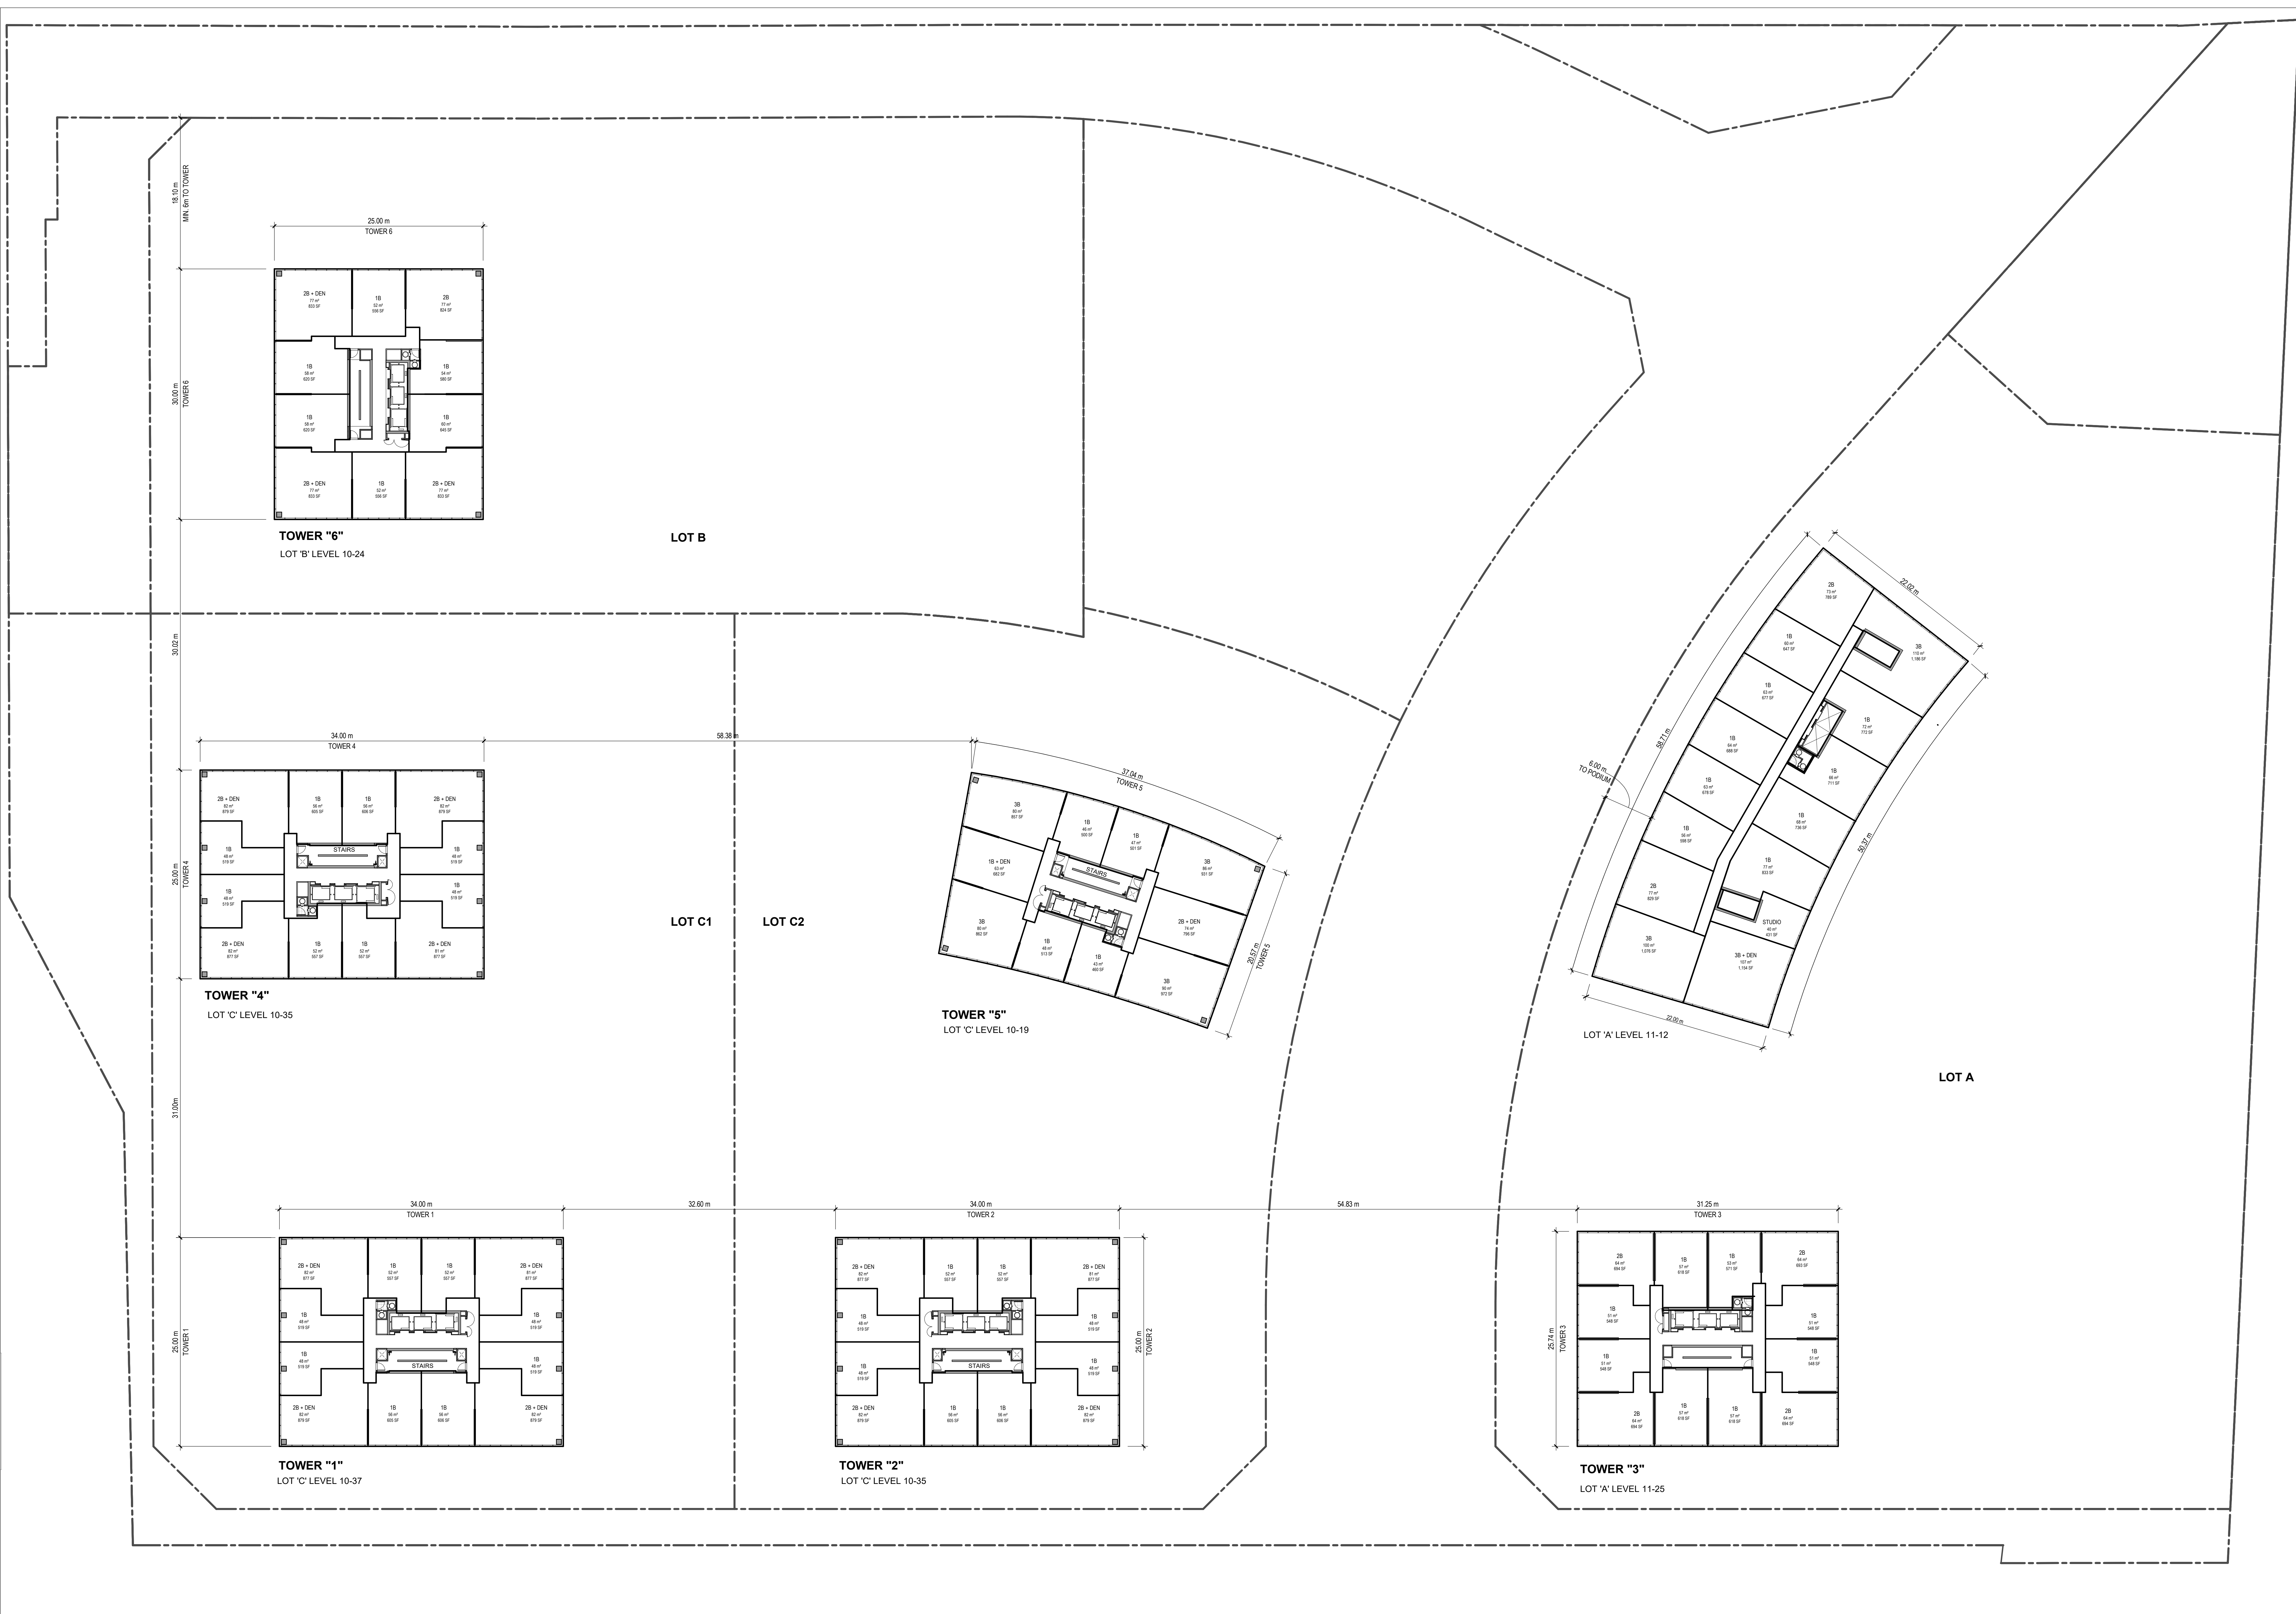

TYPICAL TOWER FLOOR PLAN
 SCALE: 1:250