




APPLEWOOD RENDERINGS
JANUARY 13, 2010

MOFFET & DUNCAN
architects inc.

5052 DUNDAS ST. WEST
ISLINGTON, ONTARIO
M9A 1B9 TELE: (416) 239-2775
FAX: (416) 239-6729

 


APPLEWOOD SITE PLAN


JANUARY 13, 2010

SCALE 1:300


MOFFET & DUNCAN
architects inc.

5052 DUNDAS ST. WEST
ISLINGTON, ONTARIO
M9A 1B9 TELE: (416) 239-2775
FAX: (416) 239-6729

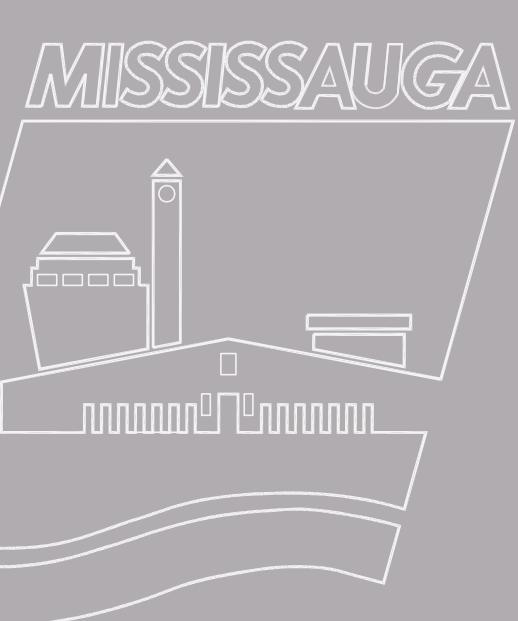


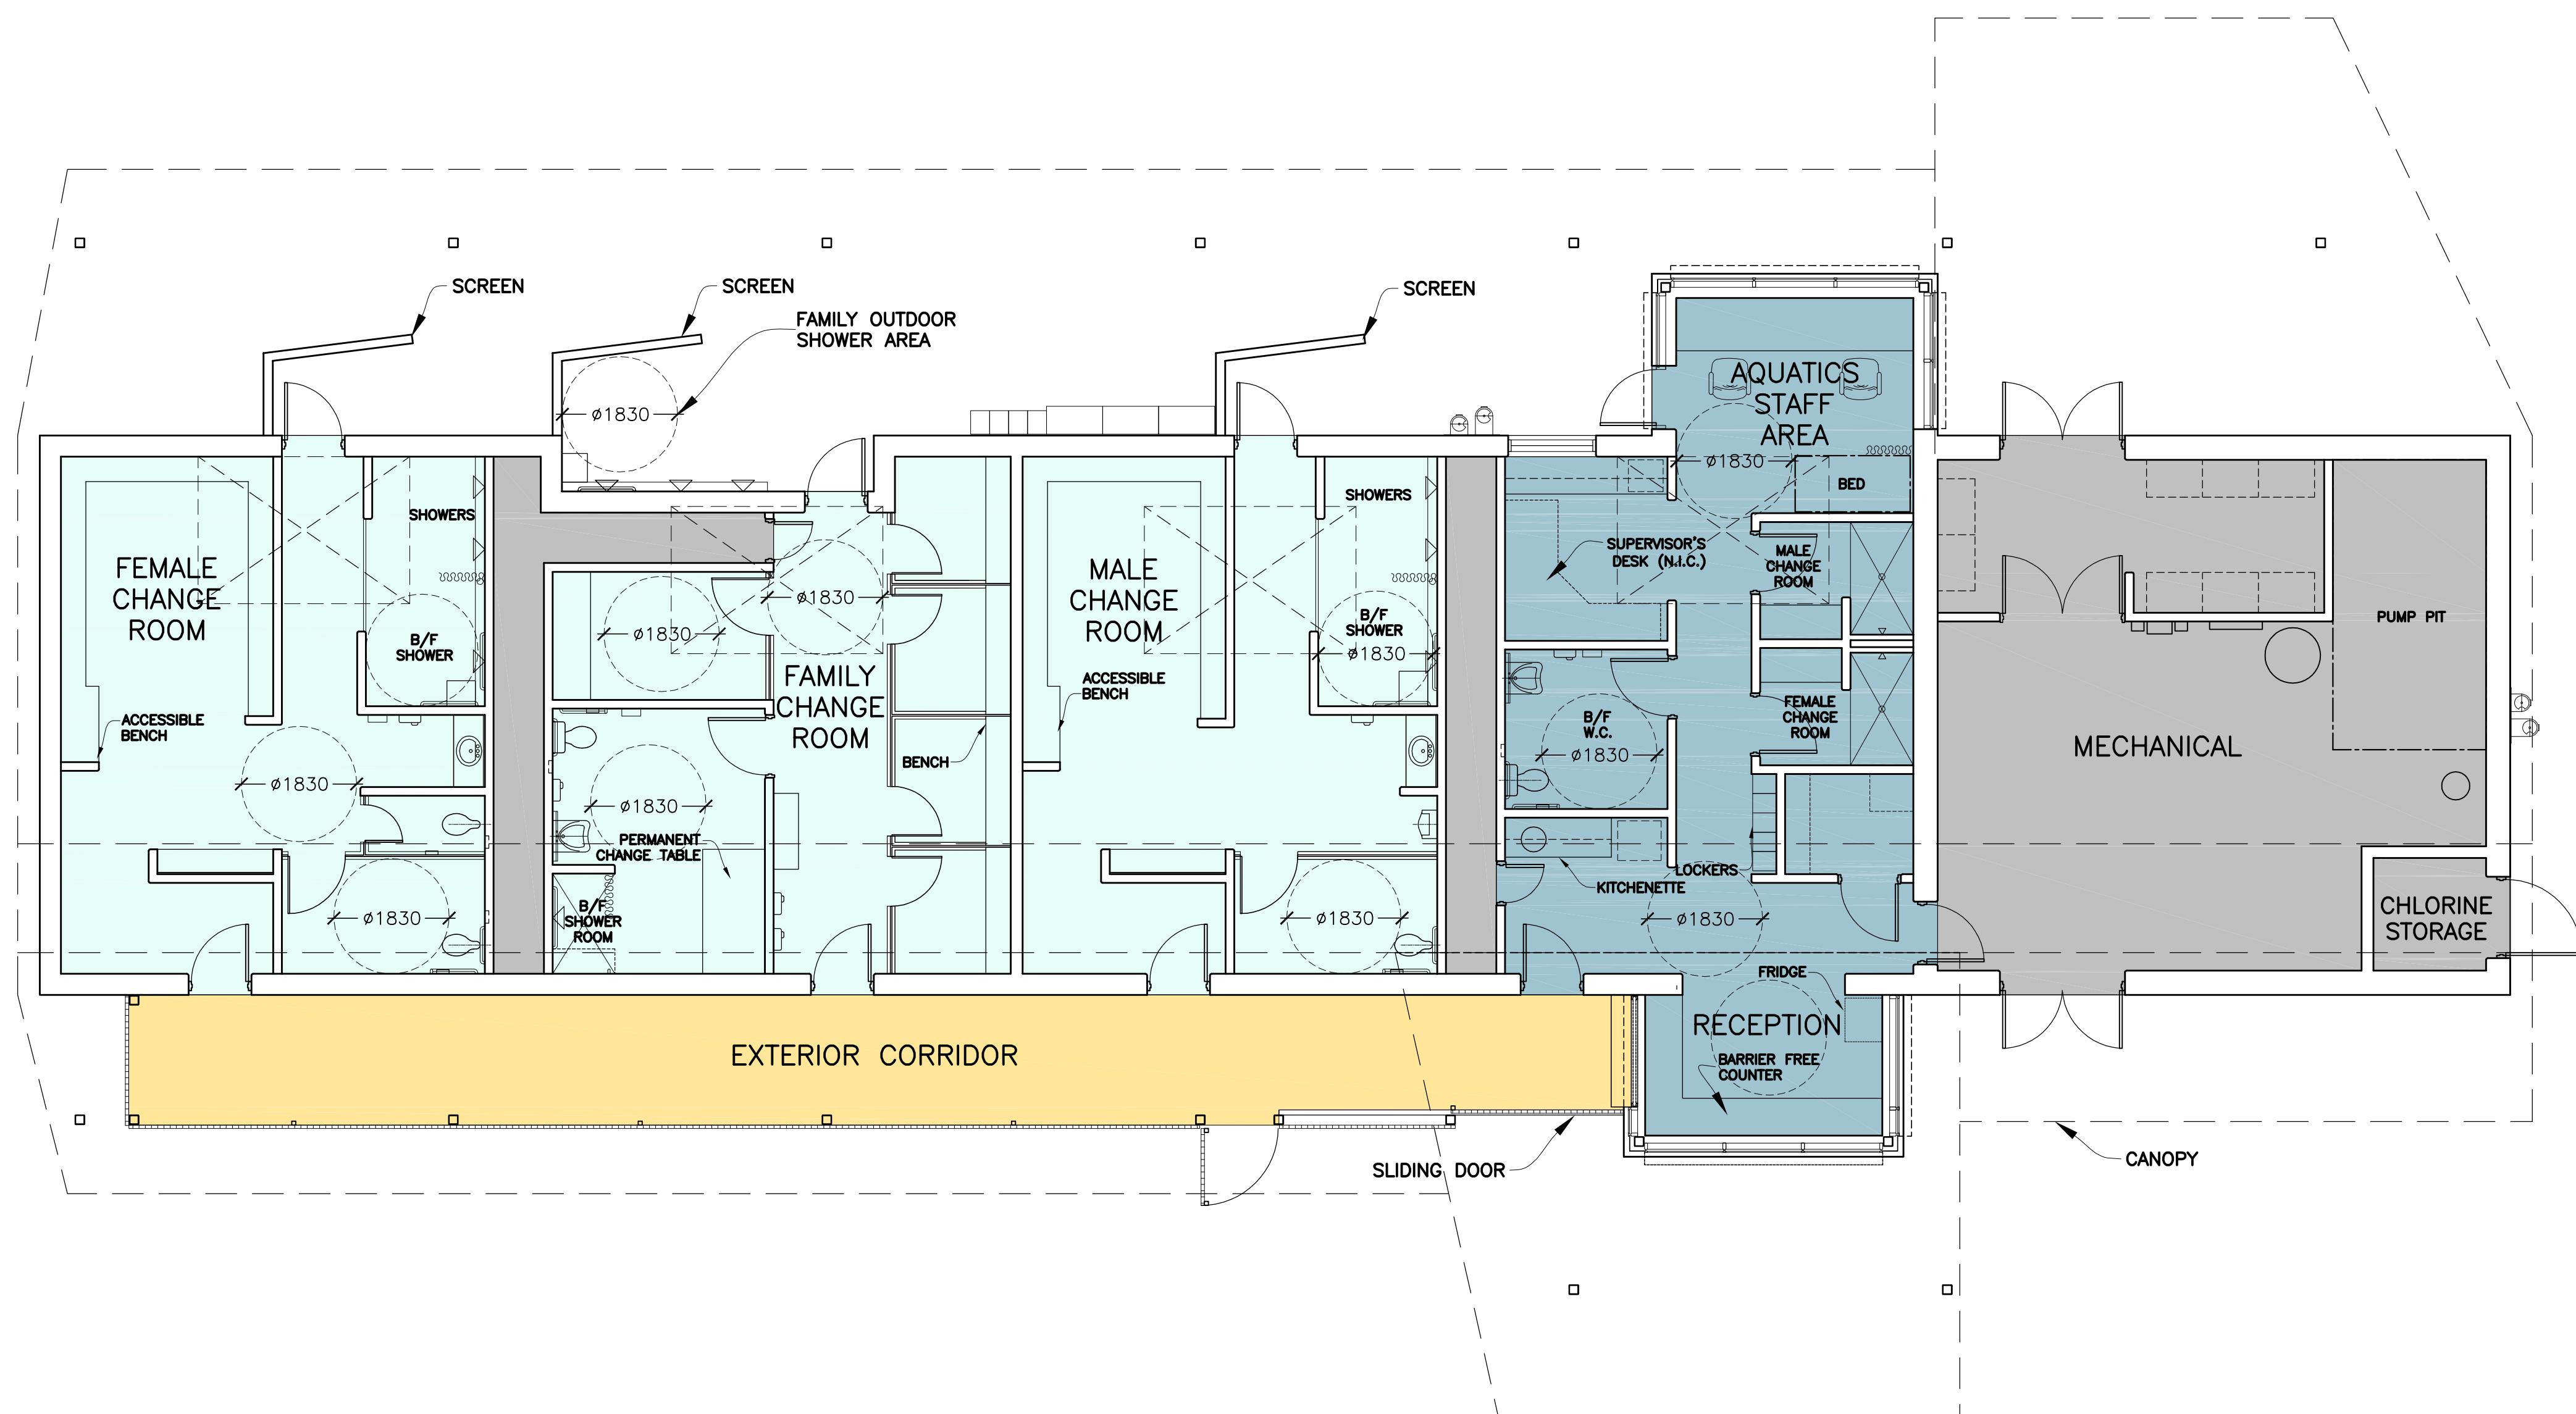

PLAN

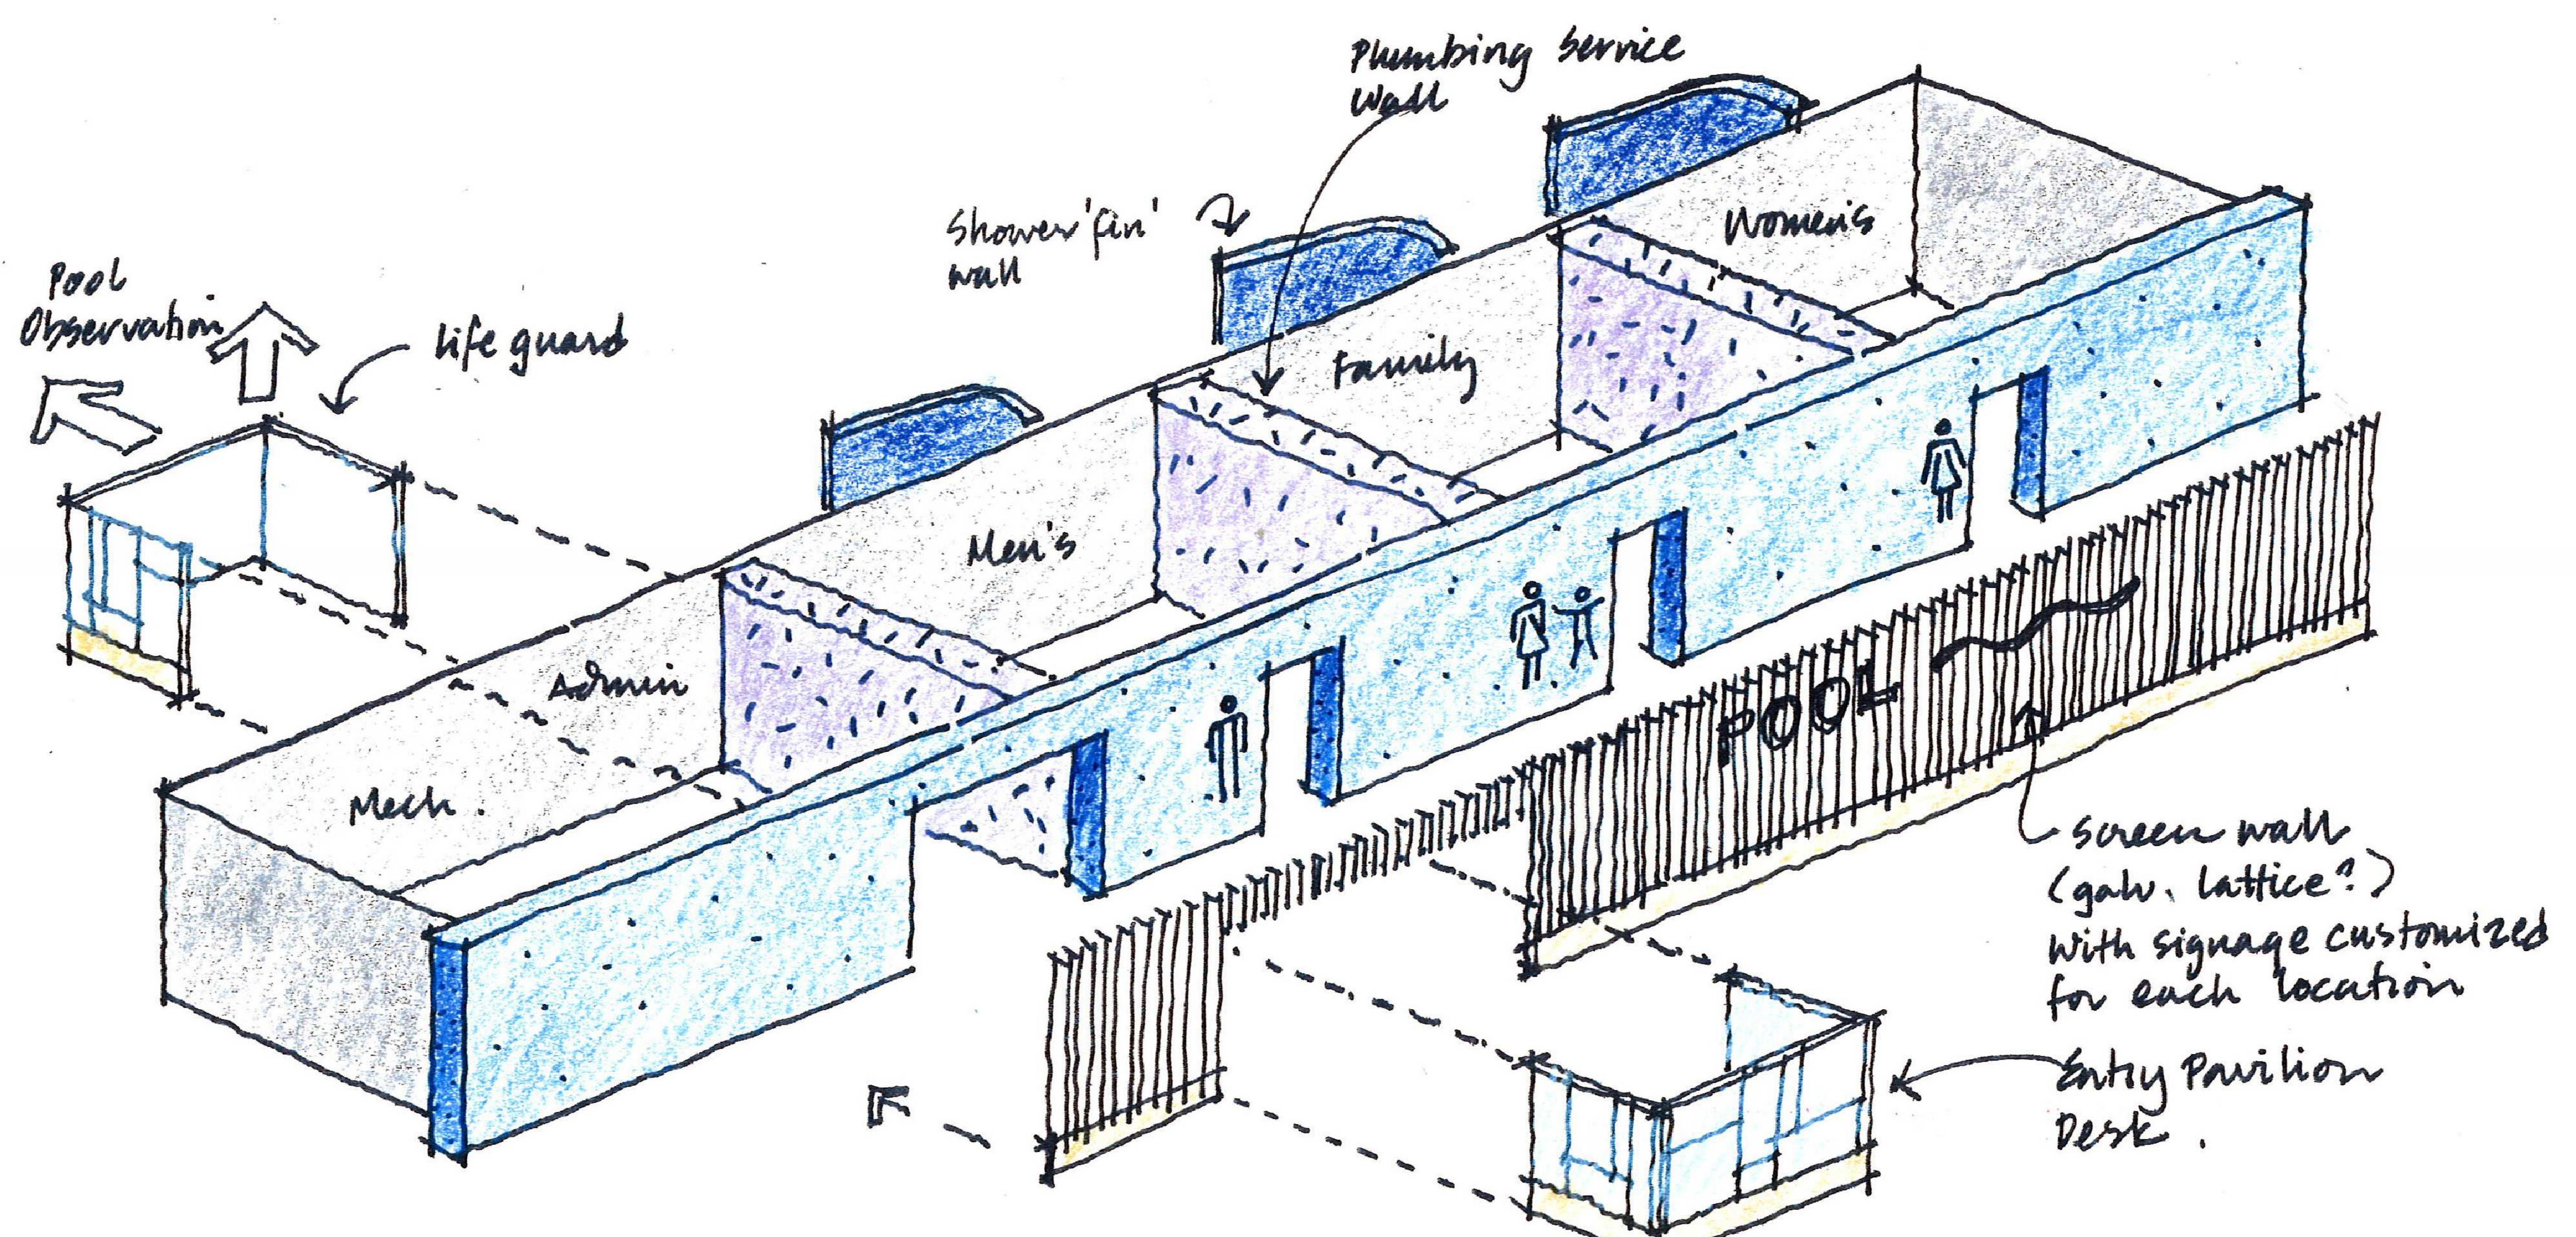

CONCEPT

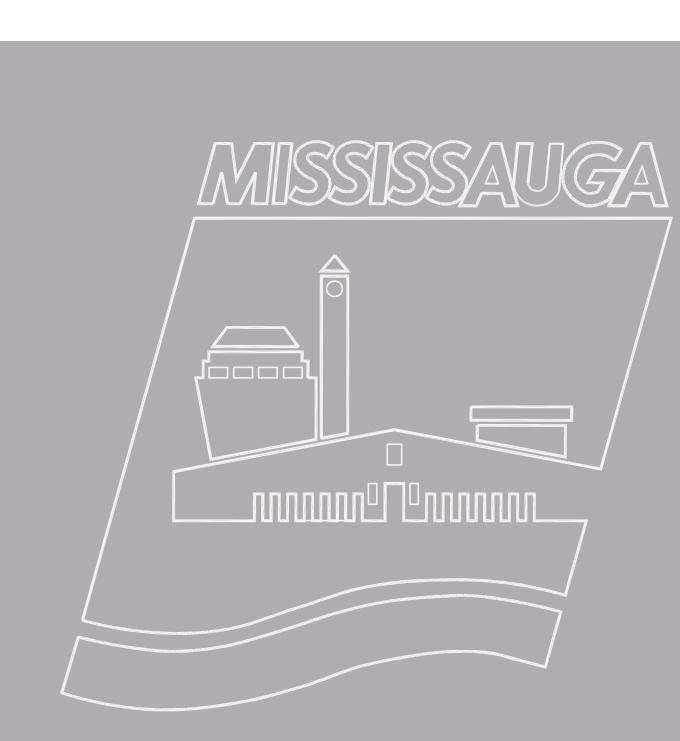

APPLEWOOD PLAN

JANUARY 13, 2010

SCALE 1:75

MOFFET & DUNCAN
architects inc.

5052 DUNDAS ST. WEST
ISLINGTON, ONTARIO
M9A 1B9 TEL: (416) 239-2775
FAX: (416) 239-6729