

ISSUED FOR

- 2018-08-31 ISSUED FOR OPA / ZBL
- 2019-05-31 OPA / ZBL UPDATES
- 2020-02-24 ISSUED FOR REZONING RESUBMISSION

METRIC

THE DRAWING IS COPYRIGHTED AND MUST NOT BE USED, REPRODUCED, OR REVEALED WITHOUT WRITTEN PERMISSION. ALL DIMENSIONS ARE IN MILLIMETERS UNLESS OTHERWISE NOTED. VERIFY DIMENSIONS. DO NOT SCALE THE DRAWING.

REPORT INCONSISTENCIES AND OMISSIONS TO THE CONSULTANT FOR CLARIFICATION BEFORE COMMENCING WITH THE WORK. DEVIATIONS FROM THE CONTRACT DOCUMENTS WITHOUT WRITTEN APPROVAL FROM THE CONSULTANT ARE SUBJECT TO CORRECTION AT THE CONTRACTOR'S EXPENSE.

ARCHITECT

DIALOG
1100, 2 BLOOR ST. E.
TORONTO, ON M4W 1A8
TEL: (416) 965-0220 WEBSITE: dialogdesign.ca

URBAN PLANNER
GLEN SCHWABER ASSOCIATE INC.
10 KINGSBRIDGE GARDEN CIRCLE, SUITE 700
MISSISSAUGA, ON L5R 3K6
TEL: (416) 638-4911 WEBSITE: gsa.ca

LANDSCAPE ARCHITECT
TERRAPLAN LANDSCAPE ARCHITECT
20 CHAMPLAIN BLVD., SUITE 102
TORONTO, ON M5R 2Z1
TEL: (416) 638-4911 WEBSITE: terraplan.ca


TRAFFIC CONSULTANT
WSP
100 COMMERCE VALLEY DRIVE WEST
THORNHILL, ON L3T 0A1
TEL: (905) 885-4211 WEBSITE: wsp.com

CIVIL ENGINEER
C.F. CROZIER & ASSOCIATES
2800 HIGH POINT DRIVE, SUITE 100
MILTON, ON L9T 6P4
TEL: (905) 875-0026 WEBSITE: cfrazier.ca

WIND CONSULTANT
THEAKSTON ENVIRONMENTAL
596 GLENAGARRY CR., P.O. BOX 390
FERGUS, ONTARIO, N1M 3Z2
TEL: (519) 787-2910 WEBSITE: theakston.com

ACOUSTIC CONSULTANT
JADE ACOUSTICS
411 CONFEDERATION PARKWAY / UNIT 19
CONCORD, ON L4K 0A8
TEL: (905) 660-2444 WEBSITE: jadearoustics.com

KEYPLAN

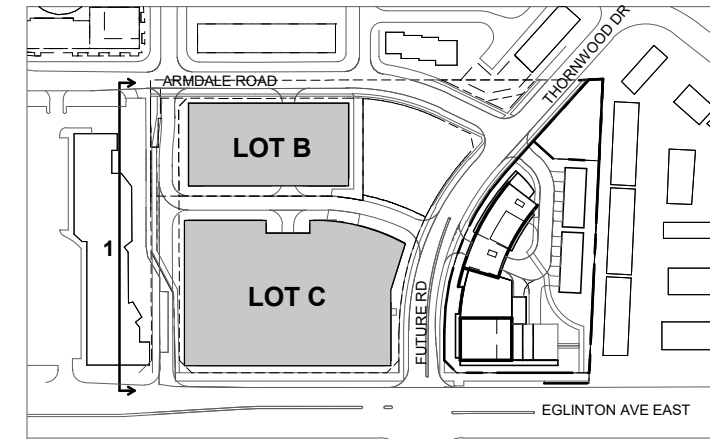

SEAL

91 EGLINTON Ave E
MASTER PLAN

91 EGLINTON Ave E
MISSISSAUGA, ON L4Z 1B2


ELEVATIONS

DRAWN: YK CHECKED: FW
PLOT DATE: 2/27/2020 9:29:51 AM

RZ-14

11153T0100

C:\Revit\Local Files\DLG_11153T0100_AR_91 EGLINTON Ave E_master.rvt

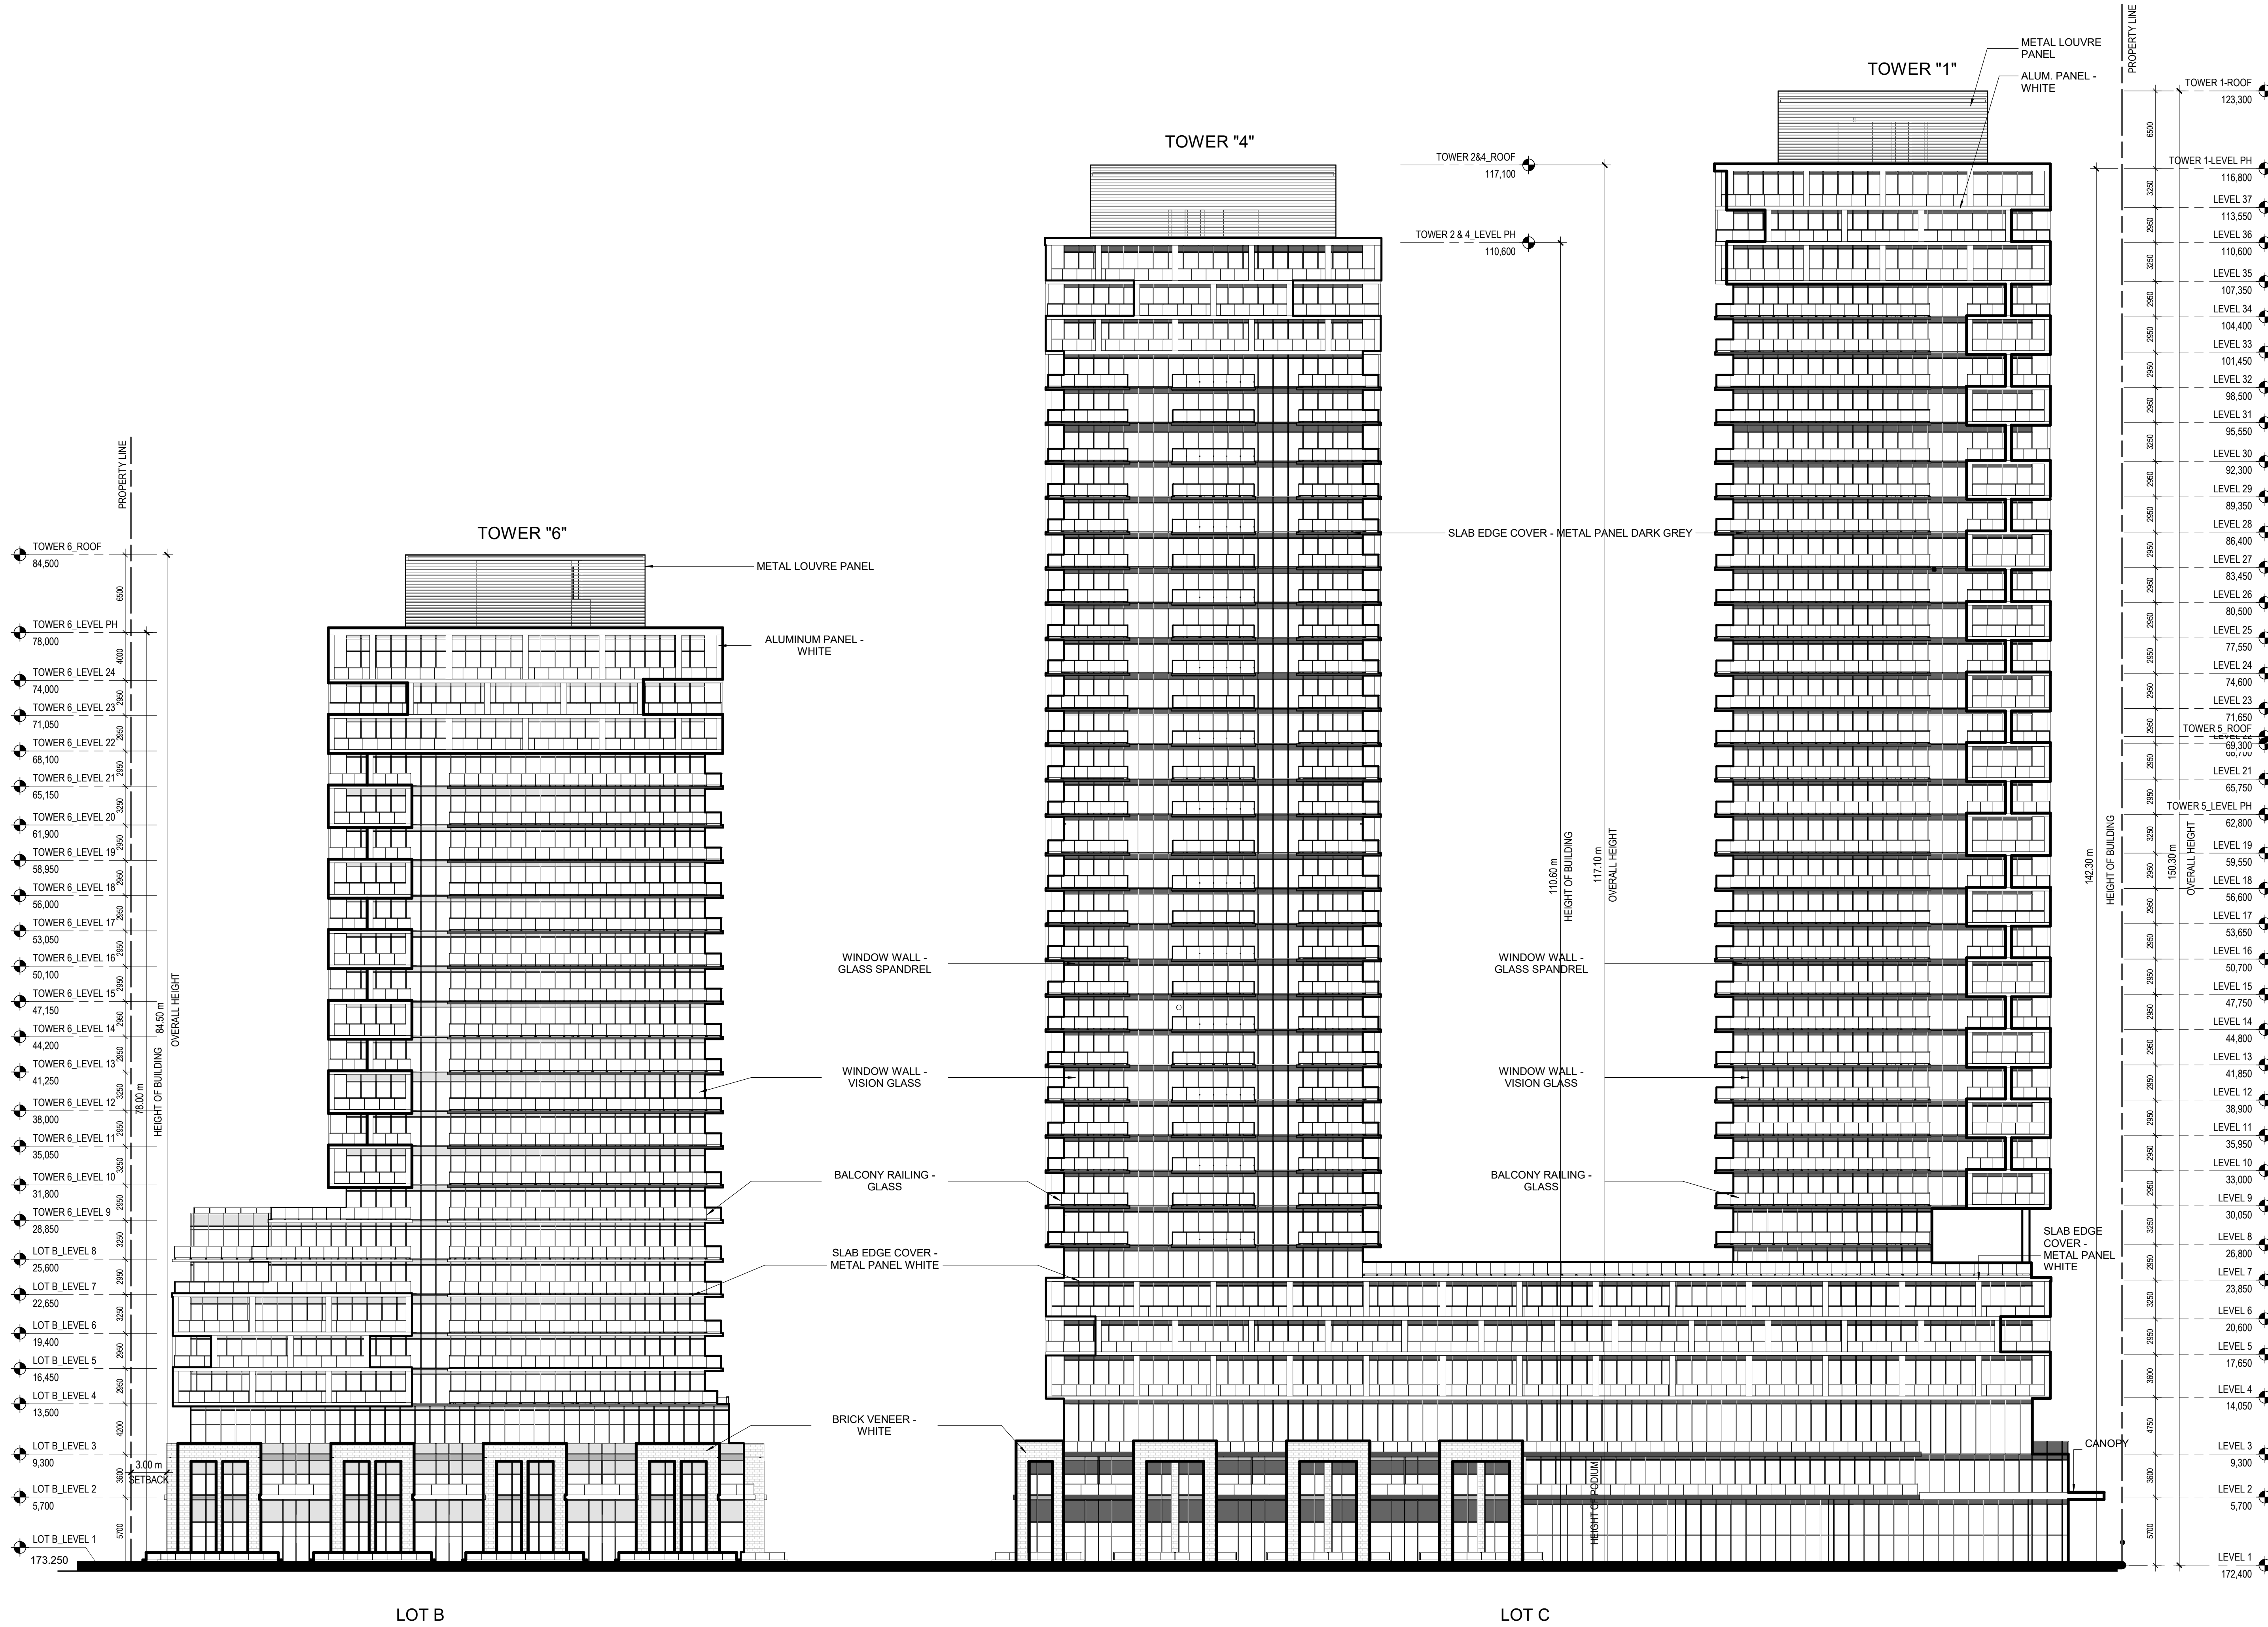

0m 5m 10m 15m 20m 25m
SCALE 1:250

LOT B & C - WEST ELEVATION
SCALE: 1:250

1
RZ-14

ISSUED FOR

1 2020-02-24 ISSUED FOR REZONING
RESUBMISSION

METRIC

THIS DRAWING IS COPYRIGHTED AND MUST NOT BE USED,
REPRODUCED, OR REPRODUCED WITHOUT WRITTEN PERMISSION.
ALL DIMENSIONS ARE IN MILLIMETERS UNLESS OTHERWISE NOTED.
VERIFY DIMENSIONS.
DO NOT SCALE THE DRAWING.

REPORT INCONSISTENCIES AND OMISSIONS TO THE CONSULTANT
FOR CLARIFICATION BEFORE COMMENCING WITH THE WORK.
DEVIATIONS FROM THE CONTRACT DOCUMENTS WITHOUT
WRITTEN APPROVAL FROM THE CONSULTANT ARE SUBJECT TO
CORRECTION AT THE CONTRACTOR'S EXPENSE.

ARCHITECT

DIALOG
1100, 2 BLOOR ST. E.
TORONTO, ON M4W 1A8
TEL: (416) 965-0220 WEBSITE: dialogdesign.ca
URBAN PLANNER
GLEN SCHWABER ASSOCIATE INC.
10 KINGSBRIDGE GARDEN CIRCLE, SUITE 700
MISSISSAUGA, ON L5R 3K6
TEL: (416) 638-4911 WEBSITE: gsa.ca

LANDSCAPE ARCHITECT

TERRAPLAN LANDSCAPE ARCHITECT
20 CHAMPLAIN BLVD., SUITE 102
TORONTO, ON M5W 2Z1
TEL: (416) 638-4911 WEBSITE: terraplan.ca

TRAFFIC CONSULTANT

WSP
100 COMMERCE VALLEY DRIVE WEST
THORNHILL, ON L3T 0A1
TEL: (905) 885-4211 WEBSITE: wsp.com

CIVIL ENGINEER


C.F. CROZIER & ASSOCIATES
2880 HIGH POINT DRIVE, SUITE 100
MILTON, ON L9T 6P4
TEL: (905) 875-0026 WEBSITE: cfrazier.ca

WIND CONSULTANT

THEAKSTON ENVIRONMENTAL
596 GLENGARRY CR., P.O. BOX 390
FERGUS, ONTARIO, N1M 3C2
TEL: (519) 787-2910 WEBSITE: theakston.com

ACOUSTIC CONSULTANT

JADE ACOUSTICS
411 CONFEDERATION PARKWAY / UNIT 19
CONCORD, ON L4K 0A8
TEL: (905) 660-2444 WEBSITE: jadeacoustics.com

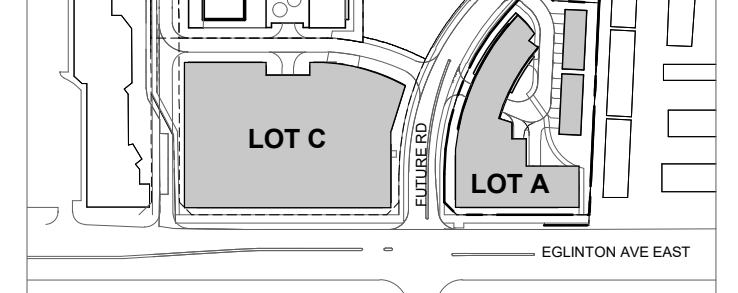

SEAL

91 EGLINTON Ave E
MASTER PLAN

91 EGLINTON Ave E
MISSISSAUGA, ON L4Z 1B2


ELEVATIONS

DRAWN: YK
PLOT DATE: 2/27/2020 9:30:38 AM
CHECKED: FW

RZ-14A

11153T0100

C:\Rw\local\Flex\DLG_11153T0100_AR_91 EGLINTON Ave
E_jprnsq.vrt

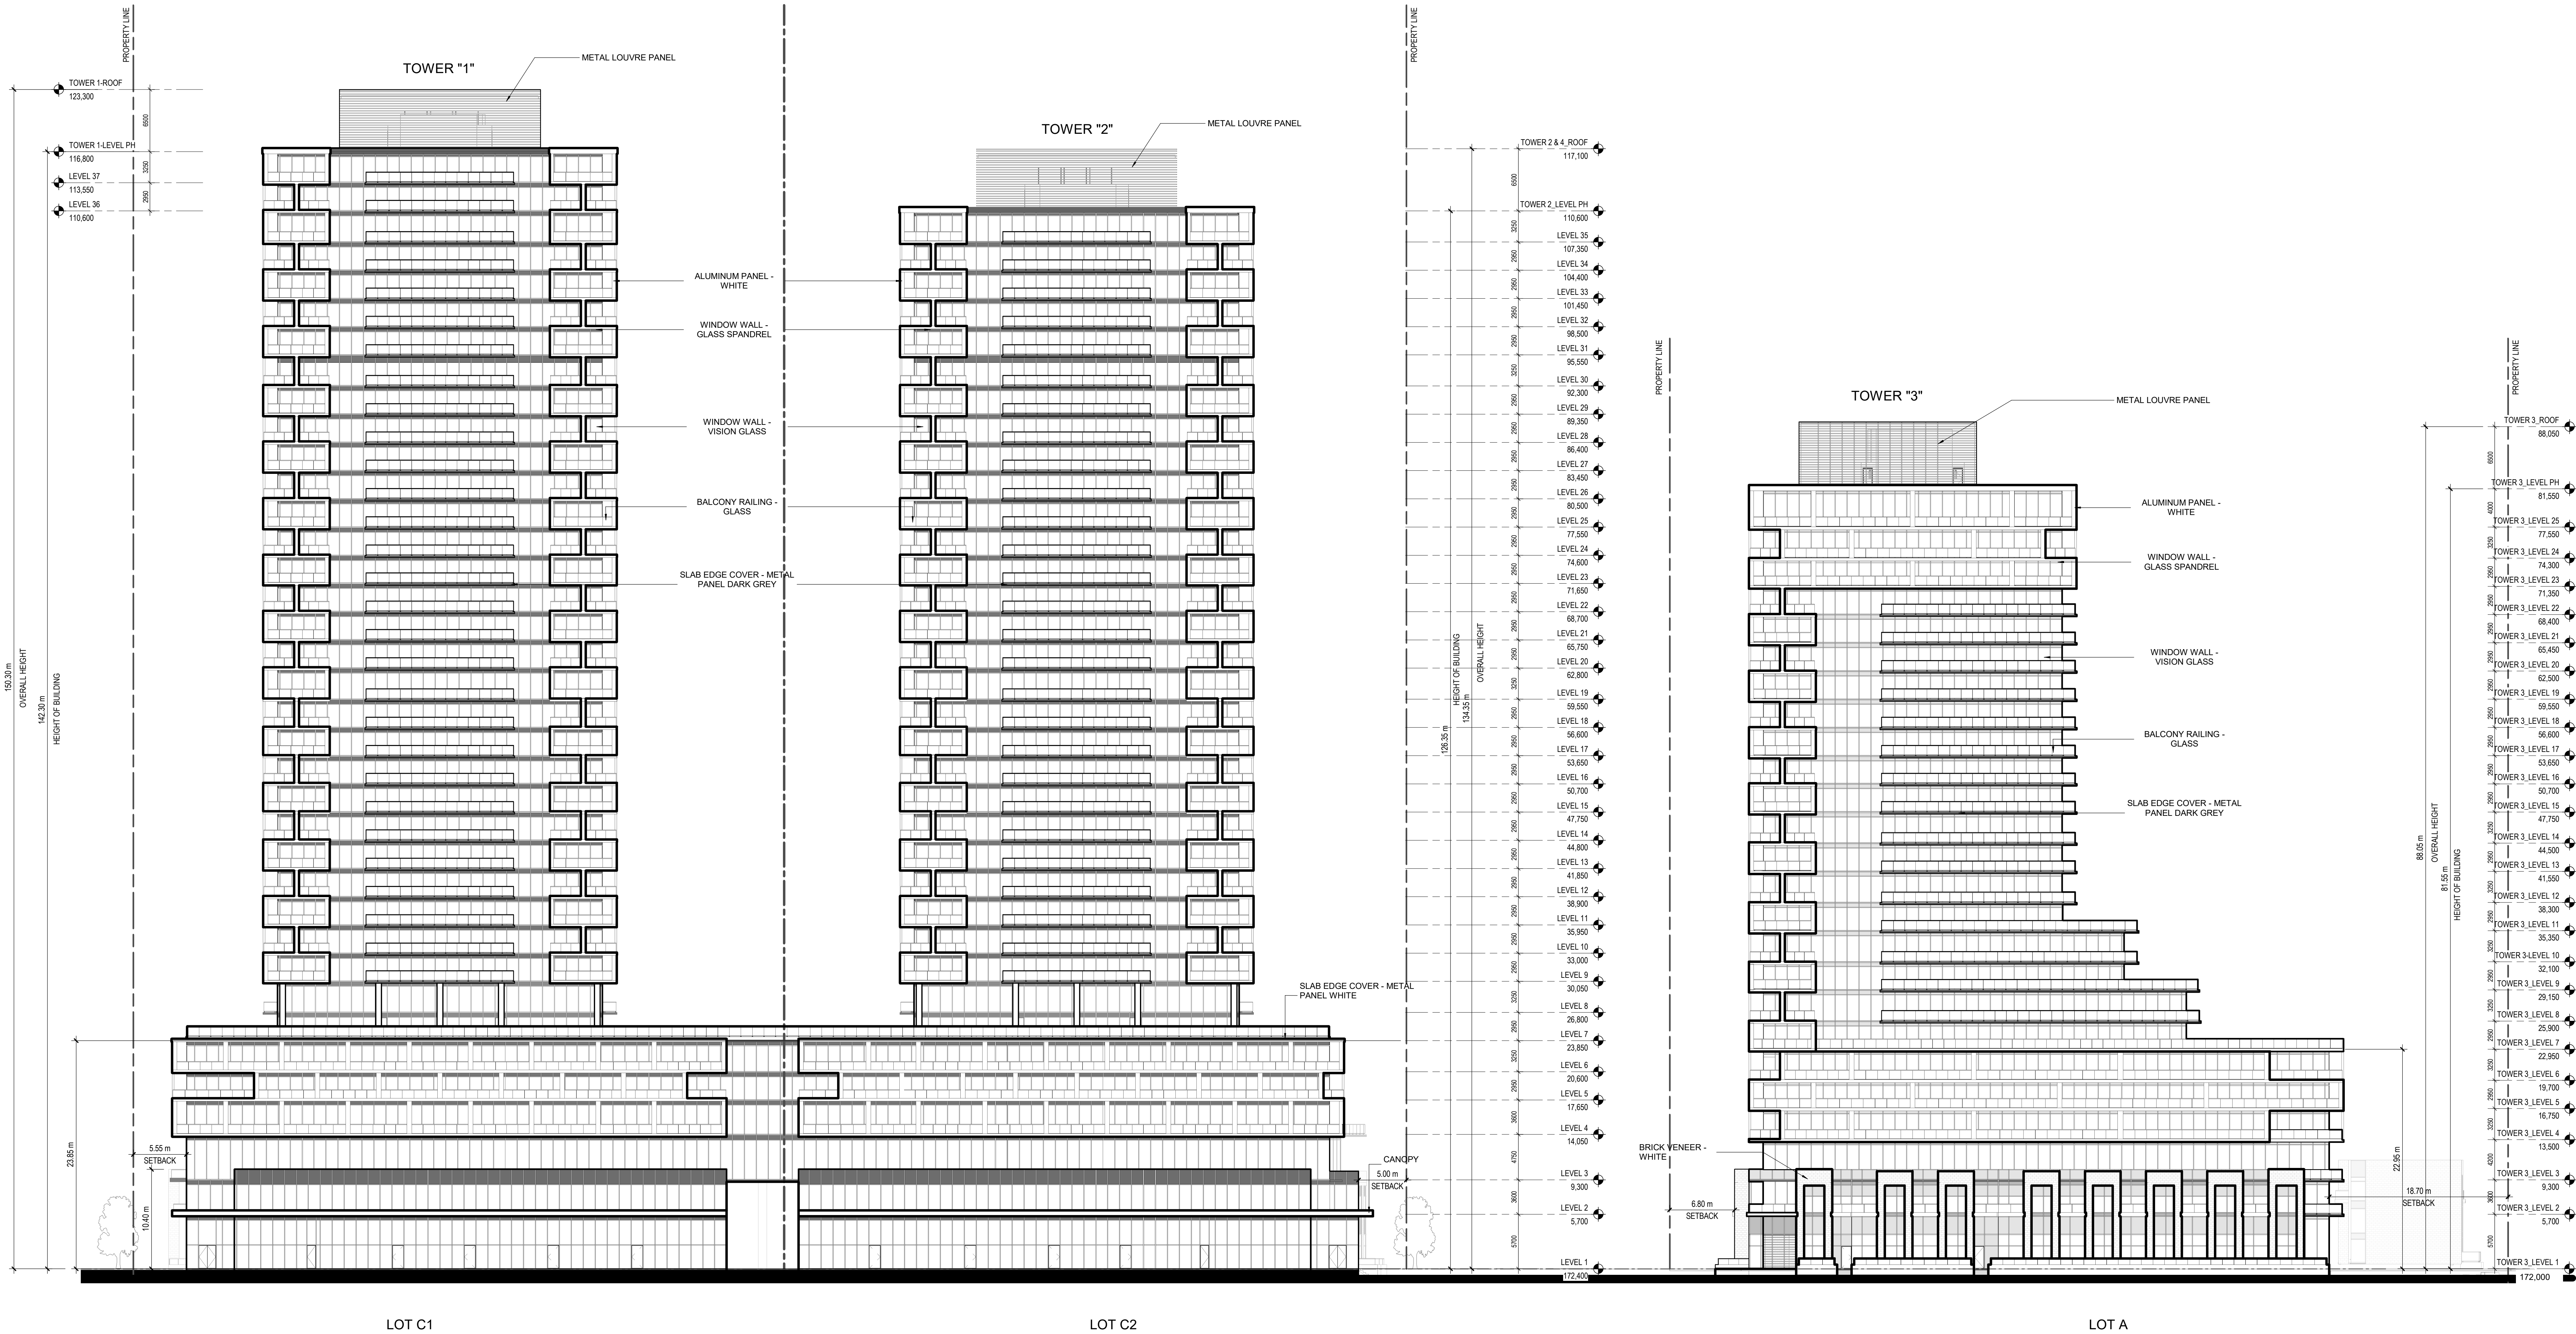

0m 5m 10m 15m 20m 25m
SCALE 1:250

LOT A & C - SOUTH ELEVATION
SCALE: 1:250

ISSUED FOR

1 2020-02-24 ISSUED FOR REZONING
RESUBMISSION

METRIC

THIS DRAWING IS COPYRIGHTED AND MUST NOT BE USED,
REPRODUCED, OR REVEALED WITHOUT WRITTEN PERMISSION.
ALL DIMENSIONS ARE IN MILLIMETERS UNLESS OTHERWISE NOTED.
VERIFY DIMENSIONS.
DO NOT SCALE THE DRAWING.
REPORT INCONSISTENCIES AND OMISSIONS TO THE CONSULTANT
FOR CLARIFICATION BEFORE COMMENCING WITH THE WORK.
DEVIATIONS FROM THE CONTRACT DOCUMENTS WITHOUT
WRITTEN APPROVAL FROM THE CONSULTANT ARE SUBJECT TO
CORRECTION AT THE CONTRACTOR'S EXPENSE.


ARCHITECT

DIALOG
1100, 2 BLOOR ST. E.
TORONTO, ON M4W 1A8
TEL: (416) 965-0220 WEBSITE: dialogdesign.ca
URBAN PLANNER
GLEN SCHWABER ASSOCIATE INC.
10 KINGSBRIDGE GARDEN CIRCLE, SUITE 700
MISSISSAUGA, ON L5R 3K6
TEL: (416) 638-4911 WEBSITE: gsa.ca
LANDSCAPE ARCHITECT
TERRAPLAN LANDSCAPE ARCHITECT
20 CHAMPLAIN BLVD., SUITE 102
TORONTO, ON M5R 2Z1
TEL: (416) 638-4911 WEBSITE: terraplan.ca
TRAFFIC CONSULTANT
WSP
100 COMMERCE VALLEY DRIVE WEST
THORNHILL, ON L3T 0A1
TEL: (905) 885-4211 WEBSITE: wsp.com
CIVIL ENGINEER
C.F. CROZIER & ASSOCIATES
2800 HIGH POINT DRIVE, SUITE 100
MILTON, ON L9T 6P4
TEL: (905) 875-0026 WEBSITE: cfrazier.ca
WIND CONSULTANT
THEAKSTON ENVIRONMENTAL
596 GLENGARRY CR., P.O. BOX 390
FERGUS, ONTARIO, N1M 3Z3
TEL: (519) 787-2910 WEBSITE: theakston.com
ACOUSTIC CONSULTANT
JADE ACOUSTICS
411 CONFEDERATION PARKWAY | UNIT 19
CONCORD, ON L4K 0A8
TEL: (905) 660-2444 WEBSITE: jadeacoustics.com

ARCHITECT

DIALOG
1100, 2 BLOOR ST. E.
TORONTO, ON M4W 1A8
TEL: (416) 965-0220 WEBSITE: dialogdesign.ca
URBAN PLANNER
GLEN SCHWABER ASSOCIATE INC.
10 KINGSBRIDGE GARDEN CIRCLE, SUITE 700
MISSISSAUGA, ON L5R 3K6
TEL: (416) 638-4911 WEBSITE: gsa.ca
LANDSCAPE ARCHITECT
TERRAPLAN LANDSCAPE ARCHITECT
20 CHAMPLAIN BLVD., SUITE 102
TORONTO, ON M5R 2Z1
TEL: (416) 638-4911 WEBSITE: terraplan.ca
TRAFFIC CONSULTANT
WSP
100 COMMERCE VALLEY DRIVE WEST
THORNHILL, ON L3T 0A1
TEL: (905) 885-4211 WEBSITE: wsp.com
CIVIL ENGINEER
C.F. CROZIER & ASSOCIATES
2800 HIGH POINT DRIVE, SUITE 100
MILTON, ON L9T 6P4
TEL: (905) 875-0026 WEBSITE: cfrazier.ca
WIND CONSULTANT
THEAKSTON ENVIRONMENTAL
596 GLENGARRY CR., P.O. BOX 390
FERGUS, ONTARIO, N1M 3Z3
TEL: (519) 787-2910 WEBSITE: theakston.com
ACOUSTIC CONSULTANT
JADE ACOUSTICS
411 CONFEDERATION PARKWAY | UNIT 19
CONCORD, ON L4K 0A8
TEL: (905) 660-2444 WEBSITE: jadeacoustics.com

KEYPLAN

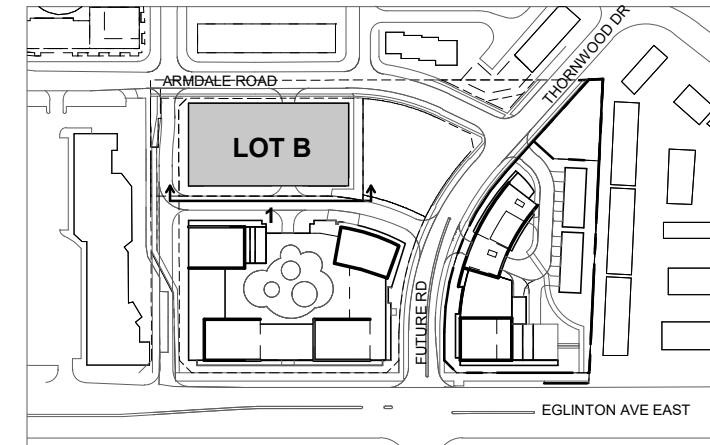

SEAL

91 EGLINTON Ave E
MASTER PLAN

91 EGLINTON Ave E
MISSISSAUGA, ON L4Z 1B2


ELEVATIONS

DRAWN: YK CHECKED: FW
PLOT DATE: 2/27/2020 9:30:46 AM

RZ-14B

11153T0100

C:\Rawfile\Local Files\DLG_11153T0100_AR_91 EGLINTON Ave
E_master.rvt

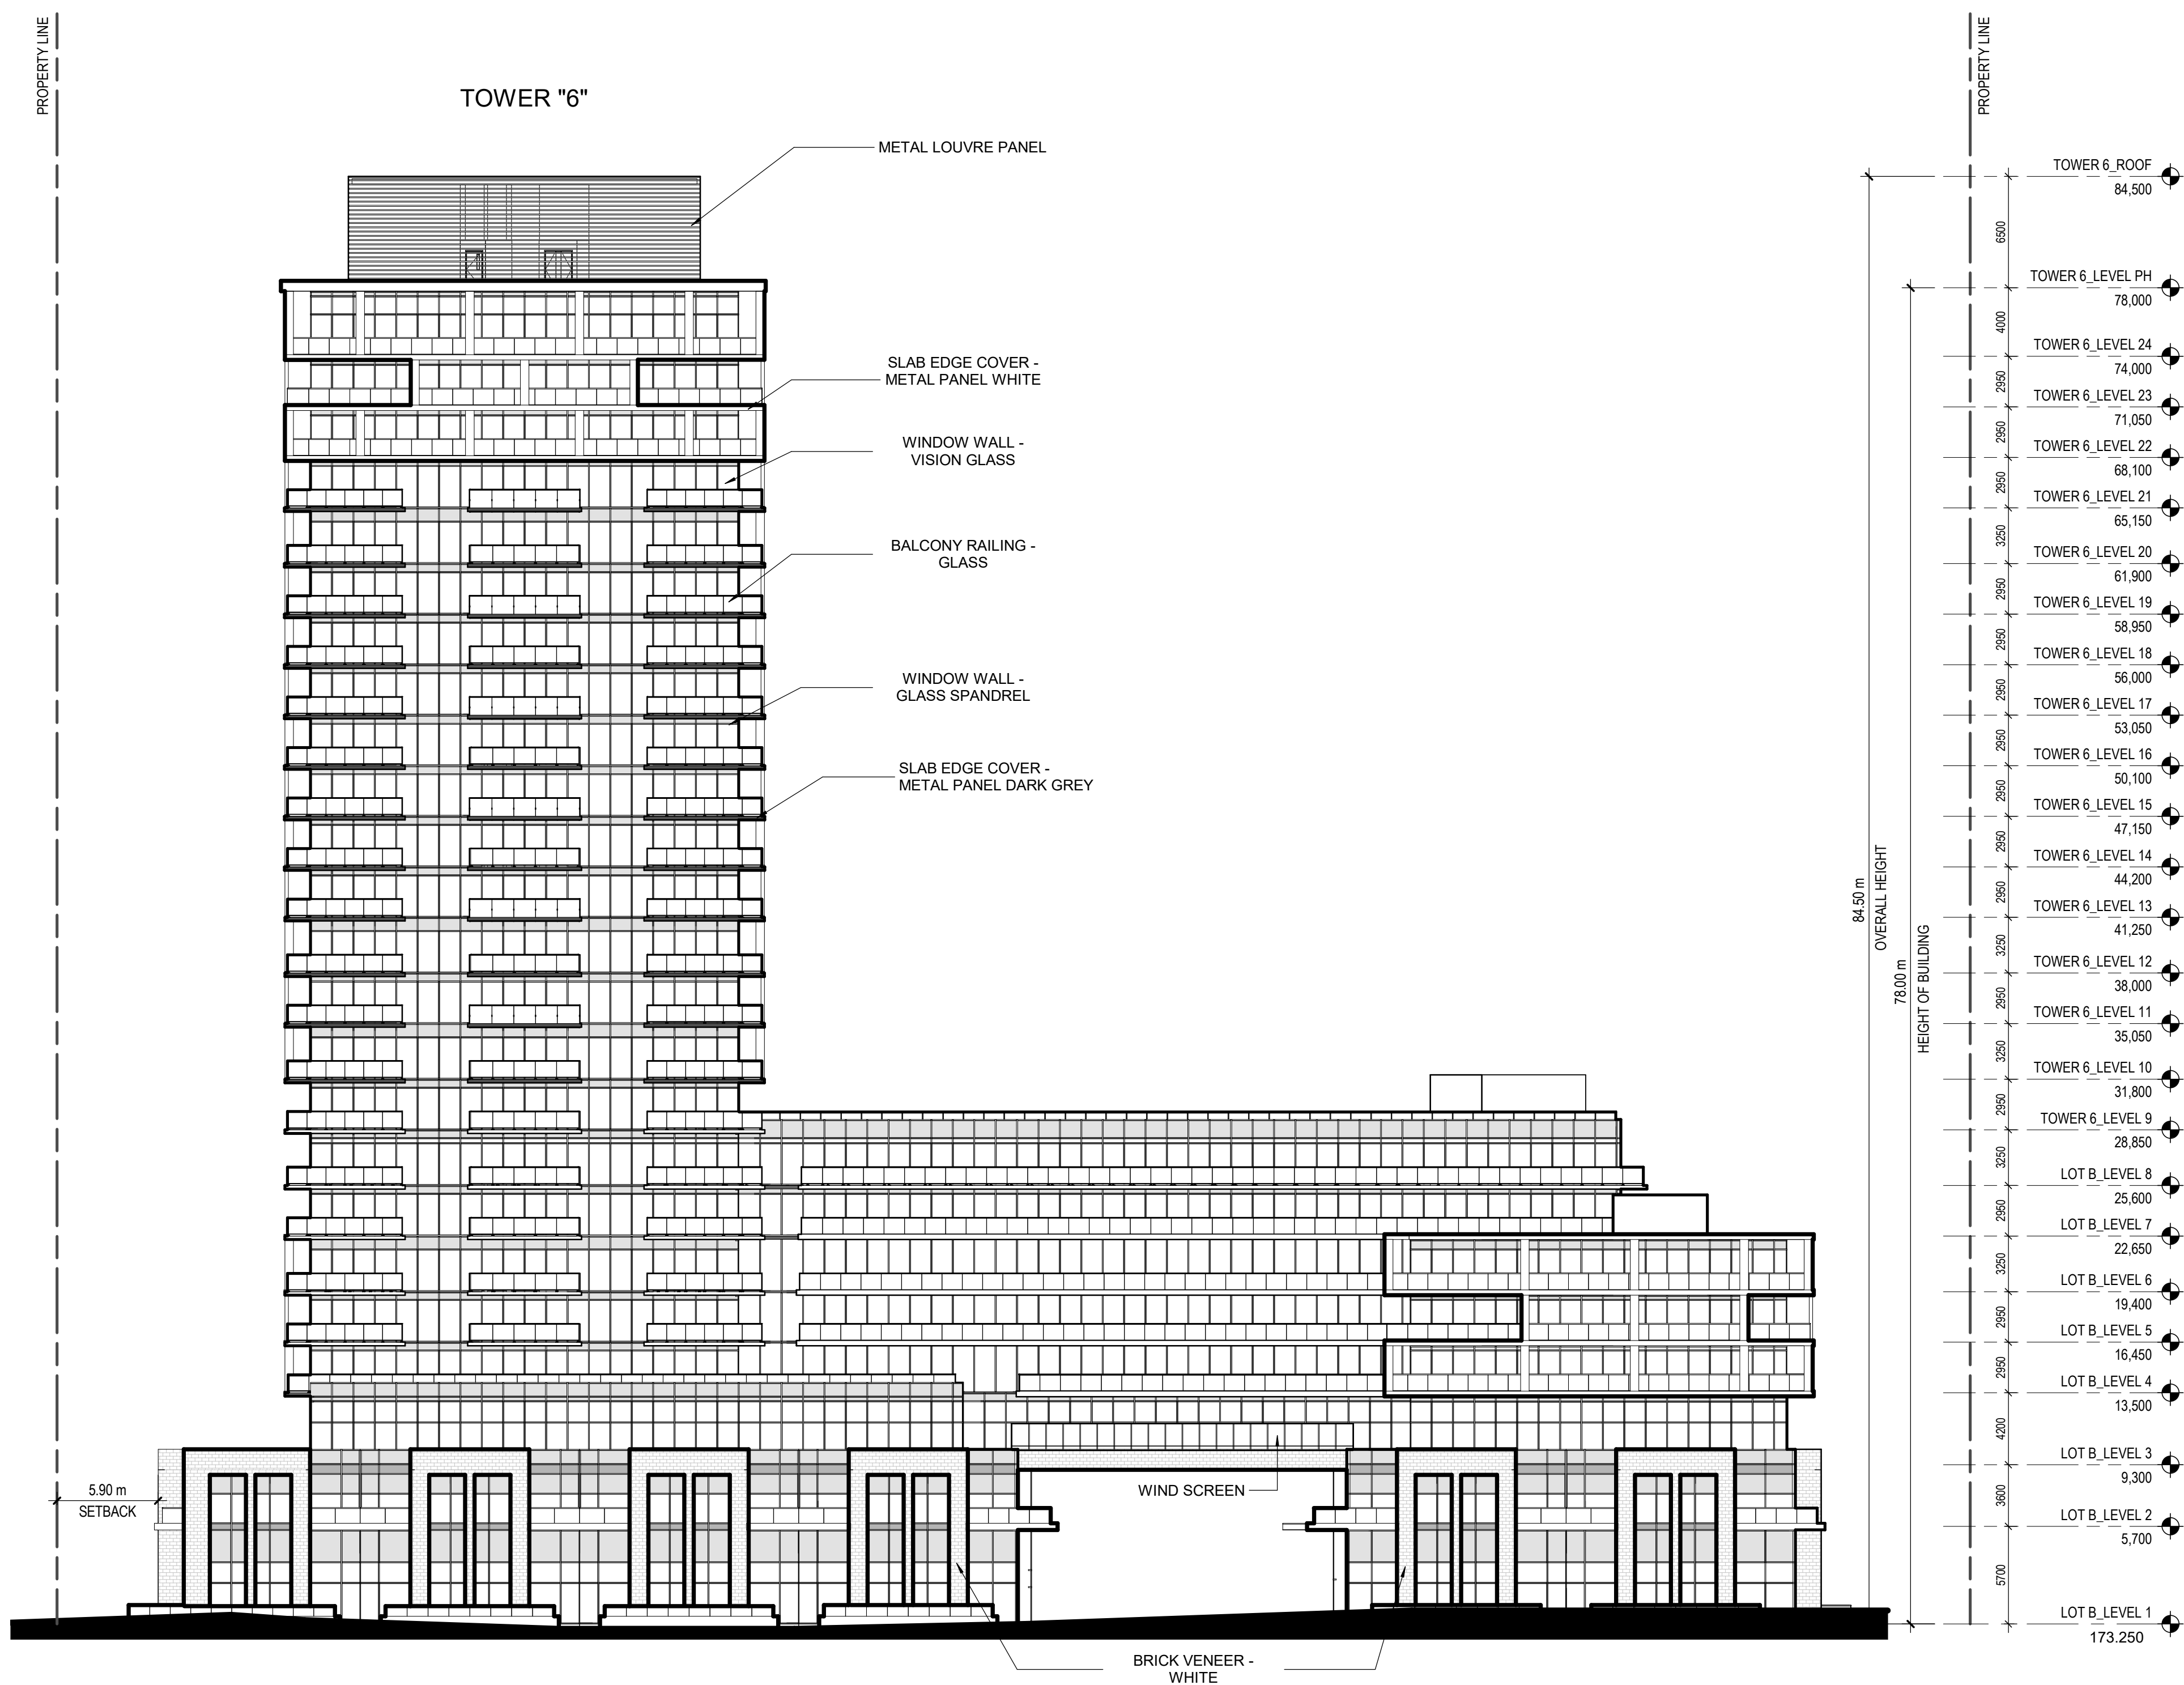

0m 5m 10m 15m 20m 25m
SCALE 1:250

LOT B - SOUTH ELEVATION

SCALE: 1 : 250

1
RZ-14B

ISSUED FOR

- 2018-08-31 ISSUED FOR OPA / ZBL
- 2019-05-31 OPA / ZBL UPDATES
- 2020-02-24 ISSUED FOR REZONING RESUBMISSION

METRIC

THIS DRAWING IS COPYRIGHTED AND MUST NOT BE USED, REPRODUCED, OR REVEALED WITHOUT WRITTEN PERMISSION. ALL DIMENSIONS ARE IN MILLIMETERS UNLESS OTHERWISE NOTED. VERIFY DIMENSIONS. DO NOT SCALE THE DRAWING.

REPORT INCONSISTENCIES AND OMISSIONS TO THE CONSULTANT FOR CLARIFICATION BEFORE COMMENCING WITH THE WORK. DEVIATIONS FROM THE CONTRACT DOCUMENTS WITHOUT WRITTEN APPROVAL FROM THE CONSULTANT ARE SUBJECT TO CORRECTION AT THE CONTRACTOR'S EXPENSE.

ARCHITECT

DIALOG
1100, 2 BLOOR ST. E.
TORONTO, ON M4W 1A8
TEL: (416) 965-0220 WEBSITE: dialogdesign.ca

URBAN PLANNER
GLEN SCHWABER ASSOCIATE INC.
10 KINGSBRIDGE GARDEN CIRCLE, SUITE 700
MISSISSAUGA, ON L5R 3K6
TEL: (416) 638-4911 WEBSITE: gsa.ca

LANDSCAPE ARCHITECT
TERRAPLAN LANDSCAPE ARCHITECT
20 CHAMPLAIN BLVD., SUITE 102
TORONTO, ON M5H 2Z1
TEL: (416) 638-4911 WEBSITE: terraplan.ca


TRAFFIC CONSULTANT
WSP
100 COMMERCE VALLEY DRIVE WEST
THORNHILL, ON L3T 0A1
TEL: (905) 880-4211 WEBSITE: wsp.com

CIVIL ENGINEER
C.F. CROZIER & ASSOCIATES
2800 HIGH POINT DRIVE, SUITE 100
MILTON, ON L9T 6P4
TEL: (905) 875-0026 WEBSITE: cfcozier.ca

WIND CONSULTANT
THEAKSTON ENVIRONMENTAL
596 GLENGARRY CR., P.O. BOX 390
FERGUS, ONTARIO, N1M 3E2
TEL: (519) 787-2910 WEBSITE: theakston.com

ACOUSTIC CONSULTANT
JADE ACOUSTICS
411 CONFEDERATION PARKWAY / UNIT 19
CONCORD, ON L4K 0A8
TEL: (905) 660-2444 WEBSITE: jadeacoustics.com

KEYPLAN

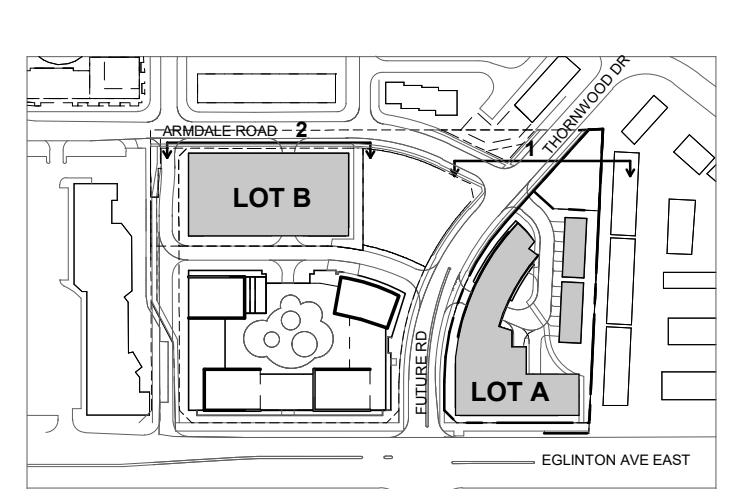

SEAL

91 EGLINTON Ave E
MASTER PLAN

91 EGLINTON Ave E
MISSISSAUGA, ON L4Z 1B2


ELEVATIONS

DRAWN: YK CHECKED: FW
PLOT DATE: 2/27/2020 10:40:15 AM

RZ-15


11153T0100

C:\Revit\local\Flex\DLG_11153T0100_AR_91 EGLINTON Ave E.mxd

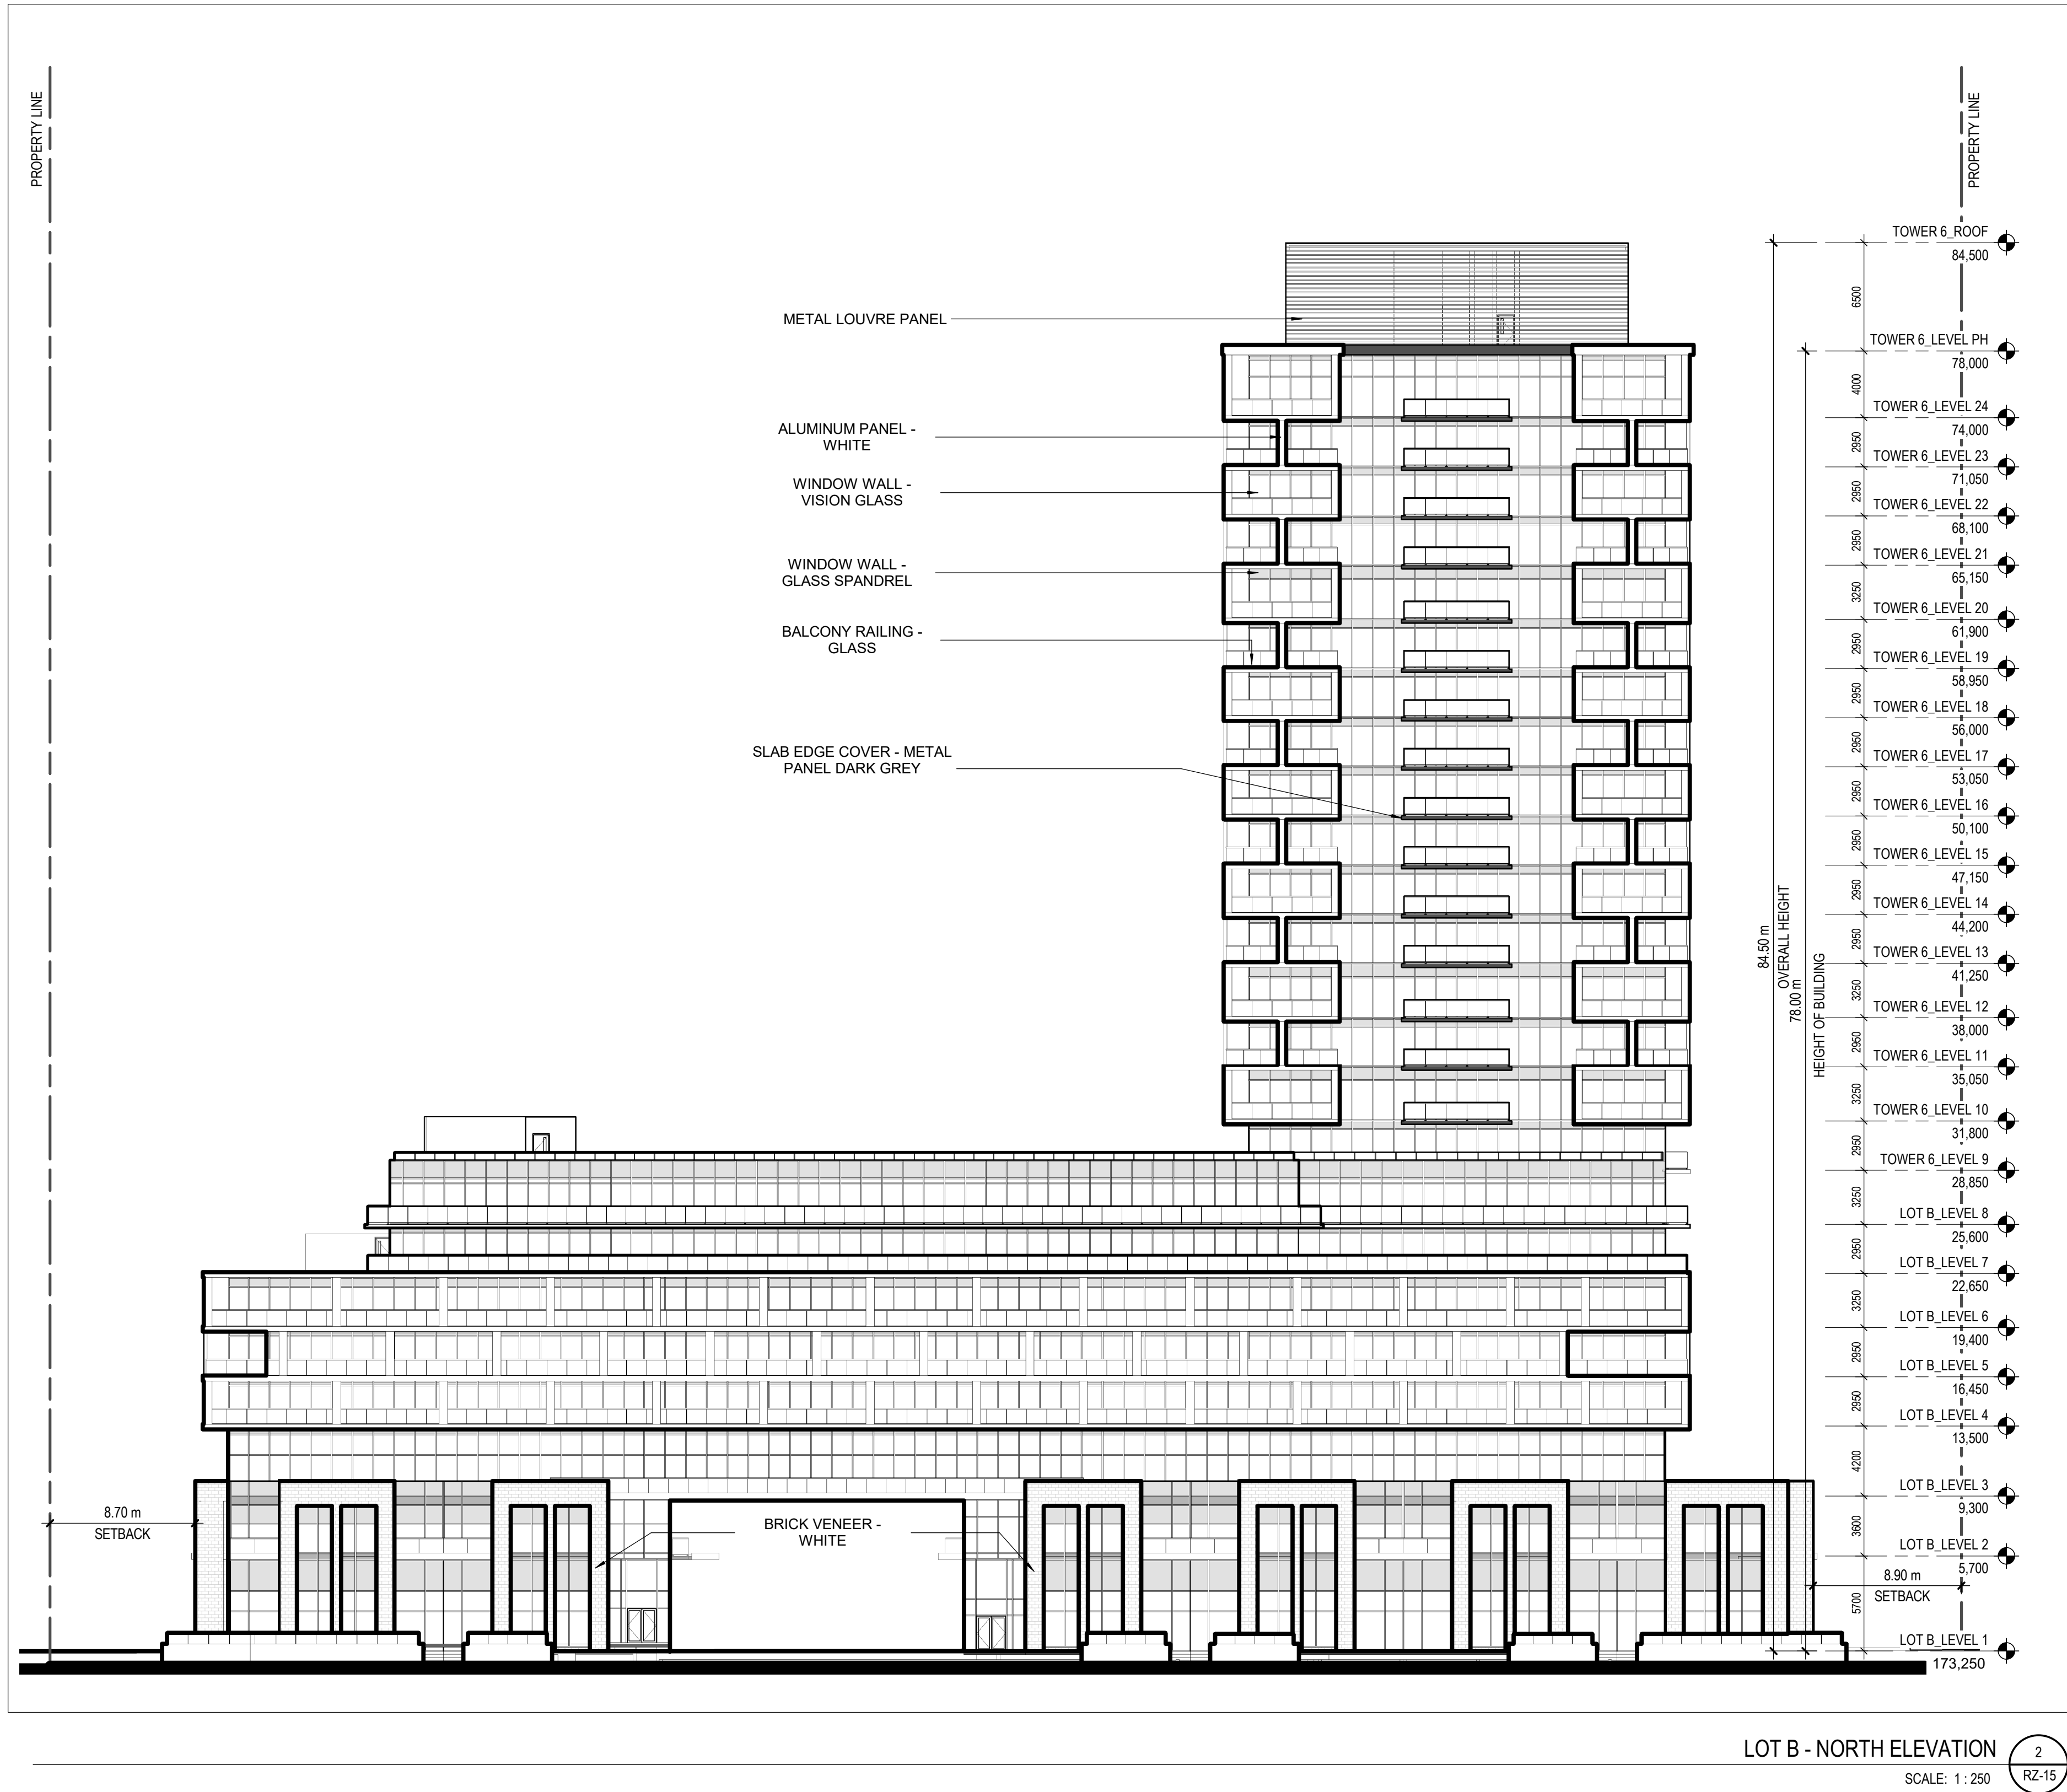

LOT B - NORTH ELEVATION
SCALE: 1:250

2
RZ-15

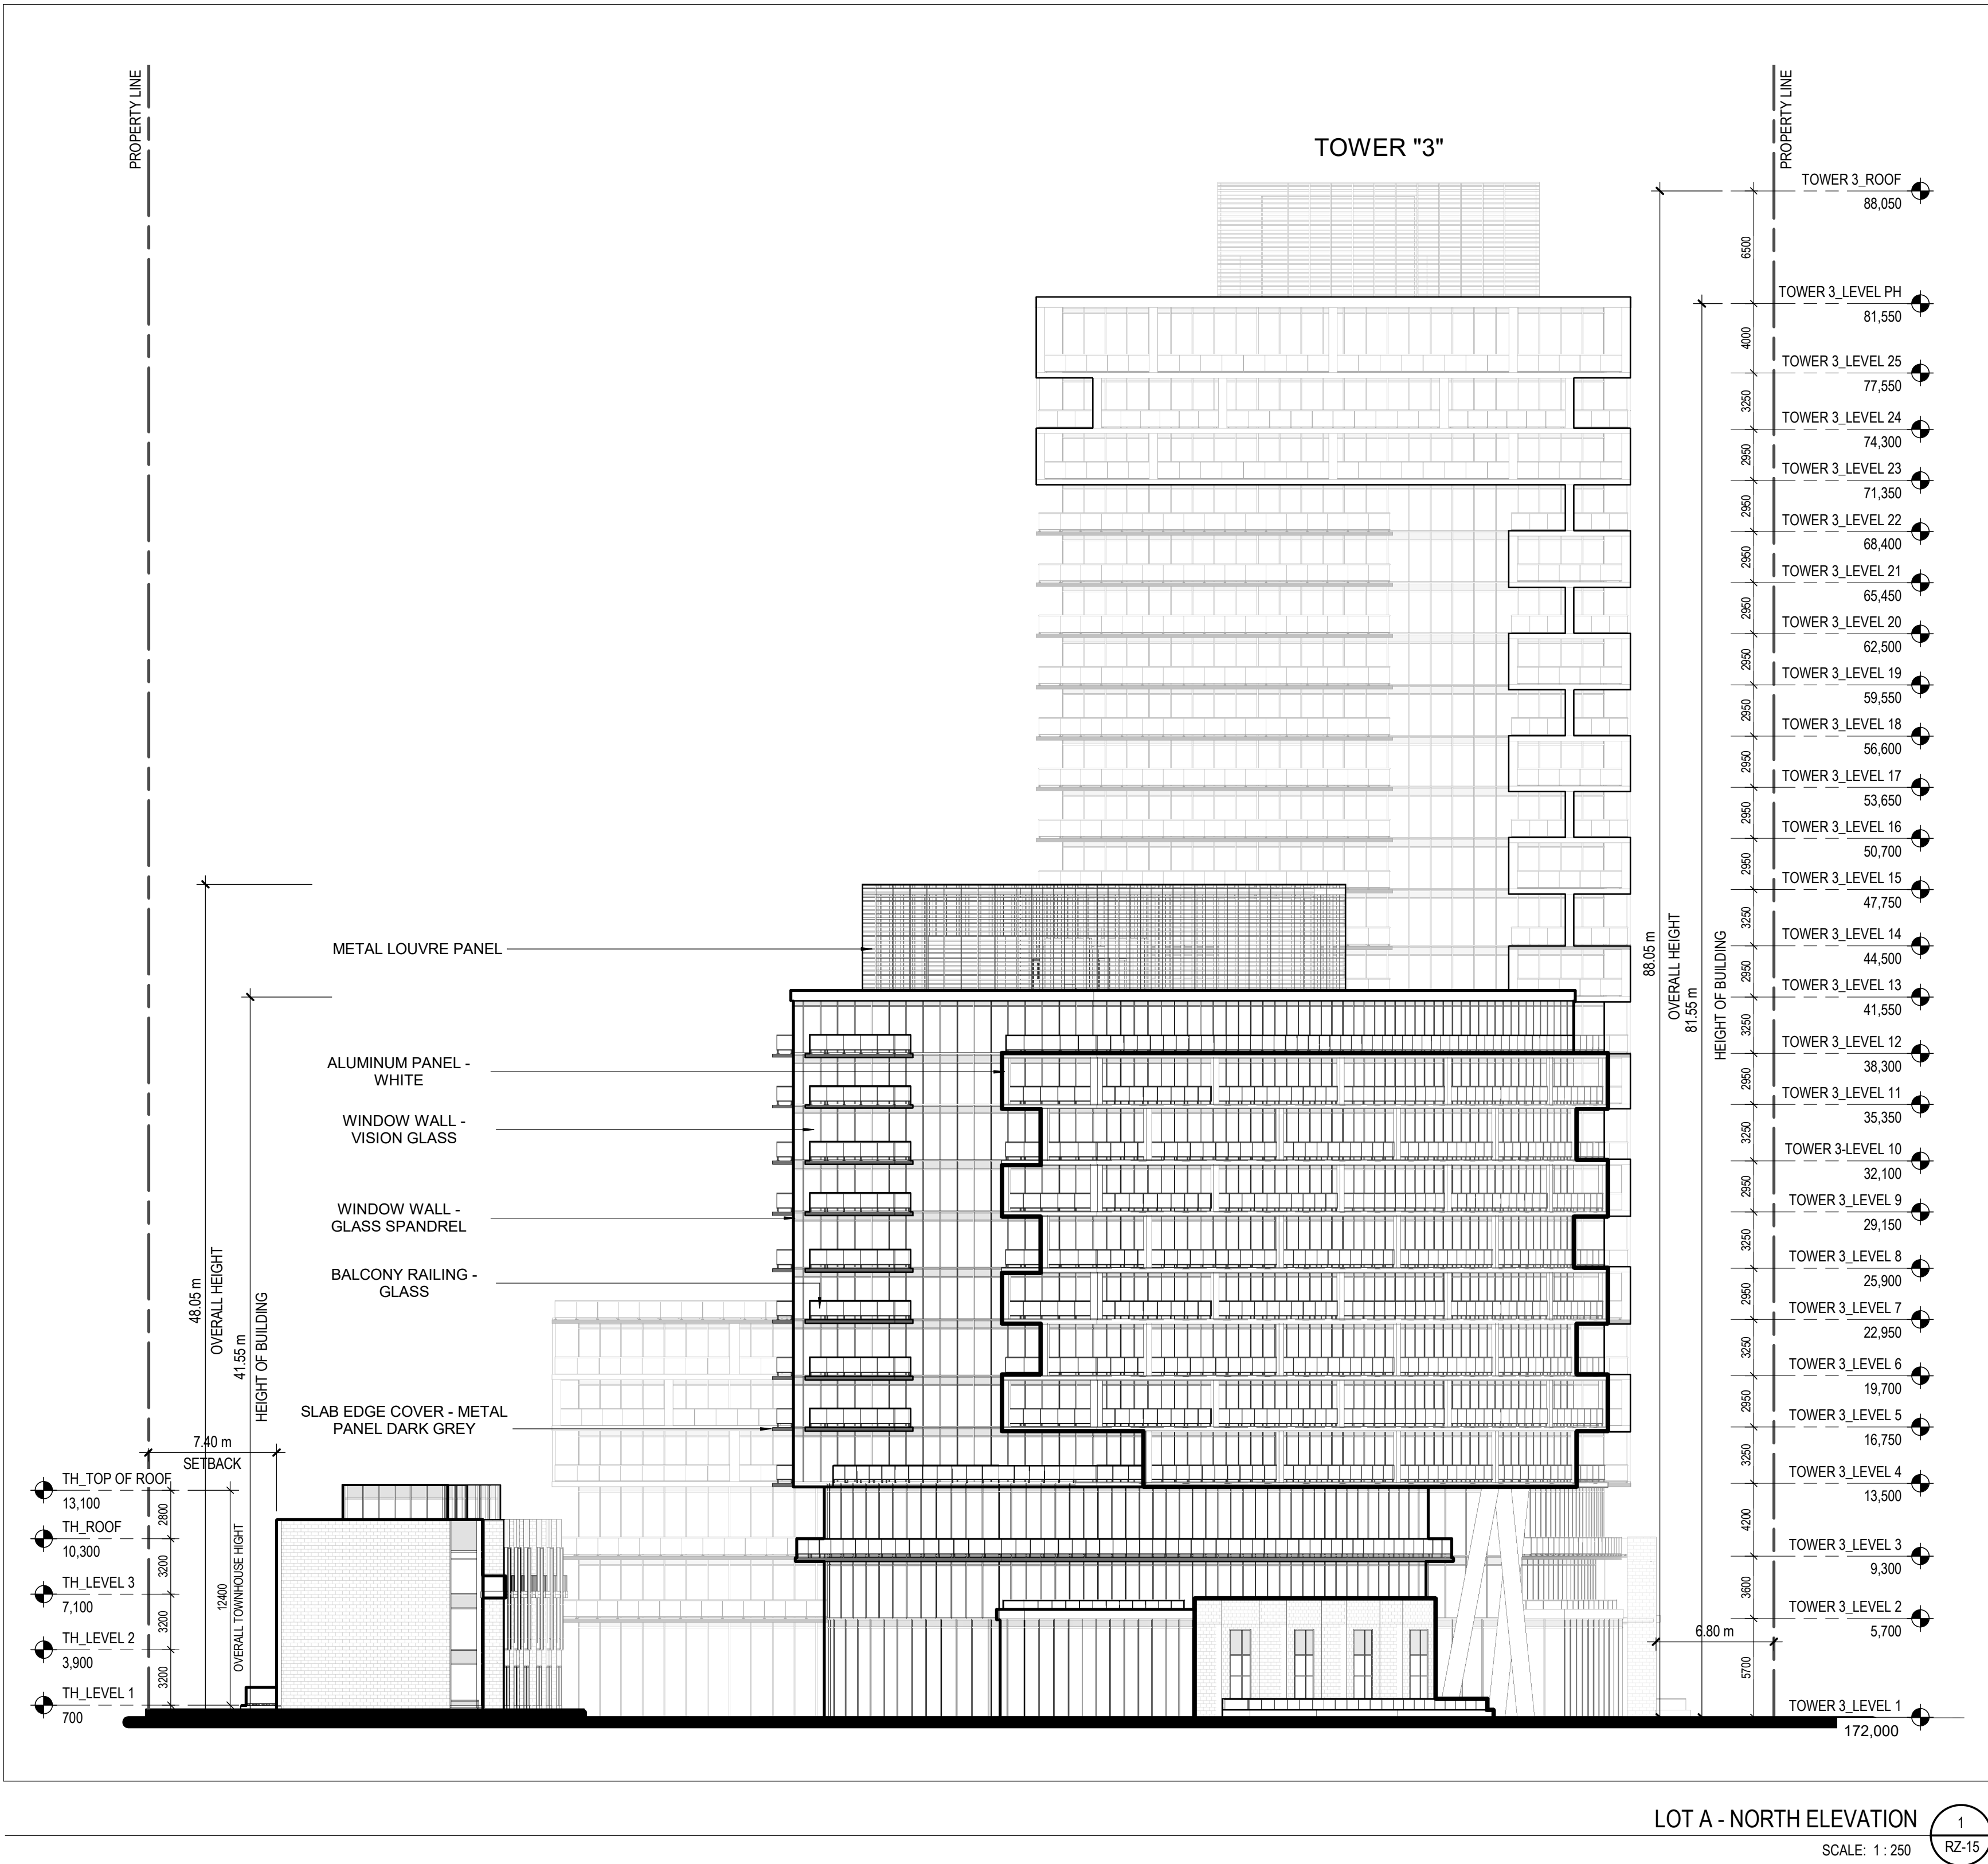

LOT A - NORTH ELEVATION
SCALE: 1:250

1
RZ-15

ISSUED FOR

1 2020-02-24 ISSUED FOR REZONING
RESUBMISSION

METRIC

THIS DRAWING IS COPYRIGHTED AND MUST NOT BE USED,
REPRODUCED, OR REVERSED WITHOUT WRITTEN PERMISSION.

ALL DIMENSIONS ARE IN MILLIMETERS UNLESS OTHERWISE NOTED.
USMP DIMENSIONS
DO NOT SCALE THE DRAWING.

REPORT INCONSISTENCIES AND OMISSIONS TO THE CONSULTANT
FOR CLARIFICATION BEFORE COMMENCING WITH THE WORK.
DEVIATIONS FROM THE CONTRACT DOCUMENTS WITHOUT
WRITTEN APPROVAL FROM THE CONSULTANT ARE SUBJECT TO
CORRECTION AT THE CONTRACTOR'S EXPENSE.

ARCHITECT

DIALOG
1100, 2 BLOOR ST. E.
TORONTO, ON M4W 1A8
TEL: (416) 965-0220 WEBSITE: dialogdesign.ca

URBAN PLANNER
GLEN SCHWABER ASSOCIATE INC.
10 KINGSBRIDGE GARDEN CIRCLE, SUITE 700
MISSISSAUGA, ON L5R 3K6
TEL: (416) 638-4911 WEBSITE: gsal.ca

LANDSCAPE ARCHITECT
TERRAPLAN LANDSCAPE ARCHITECT
20 CHAMPLAIN BLVD., SUITE 102
TORONTO, ON M5R 2Z1
TEL: (416) 638-4911 WEBSITE: terraplan.ca


TRAFFIC CONSULTANT
WSP
100 COMMERCE VALLEY DRIVE WEST
THORNHILL, ON L3T 0A1
TEL: (905) 885-4211 WEBSITE: wsp.com

CIVIL ENGINEER
C.F. CROZIER & ASSOCIATES
2800 HIGH POINT DRIVE, SUITE 100
MILTON, ON L9T 6P4
TEL: (905) 875-0026 WEBSITE: cfcozier.ca

WIND CONSULTANT
THEAKSTON ENVIRONMENTAL
596 GLENGARRY CR., P.O. BOX 390
FERGUS, ONTARIO, N1M 3C2
TEL: (519) 787-2910 WEBSITE: theakston.com

ACOUSTIC CONSULTANT
JADE ACOUSTICS
411 CONFEDERATION PARKWAY / UNIT 19
CONCORD, ON L4K 0A8
TEL: (905) 660-2444 WEBSITE: jadeacoustics.com

KEYPLAN

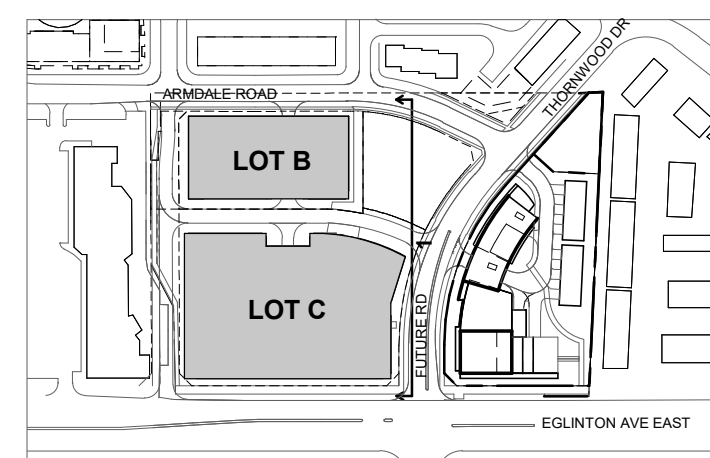

SEAL

91 EGLINTON Ave E
MASTER PLAN

91 EGLINTON Ave E
MISSISSAUGA, ON L4Z 1B2


ELEVATIONS

DRAWN: YK
PLOT DATE: 2/27/2020 9:32:49 AM
CHECKED: FW

RZ-15B

11153T0100

C:\Revit\local Files\DLG_11153T0100_AR_91 EGLINTON Ave
E_master.rvt

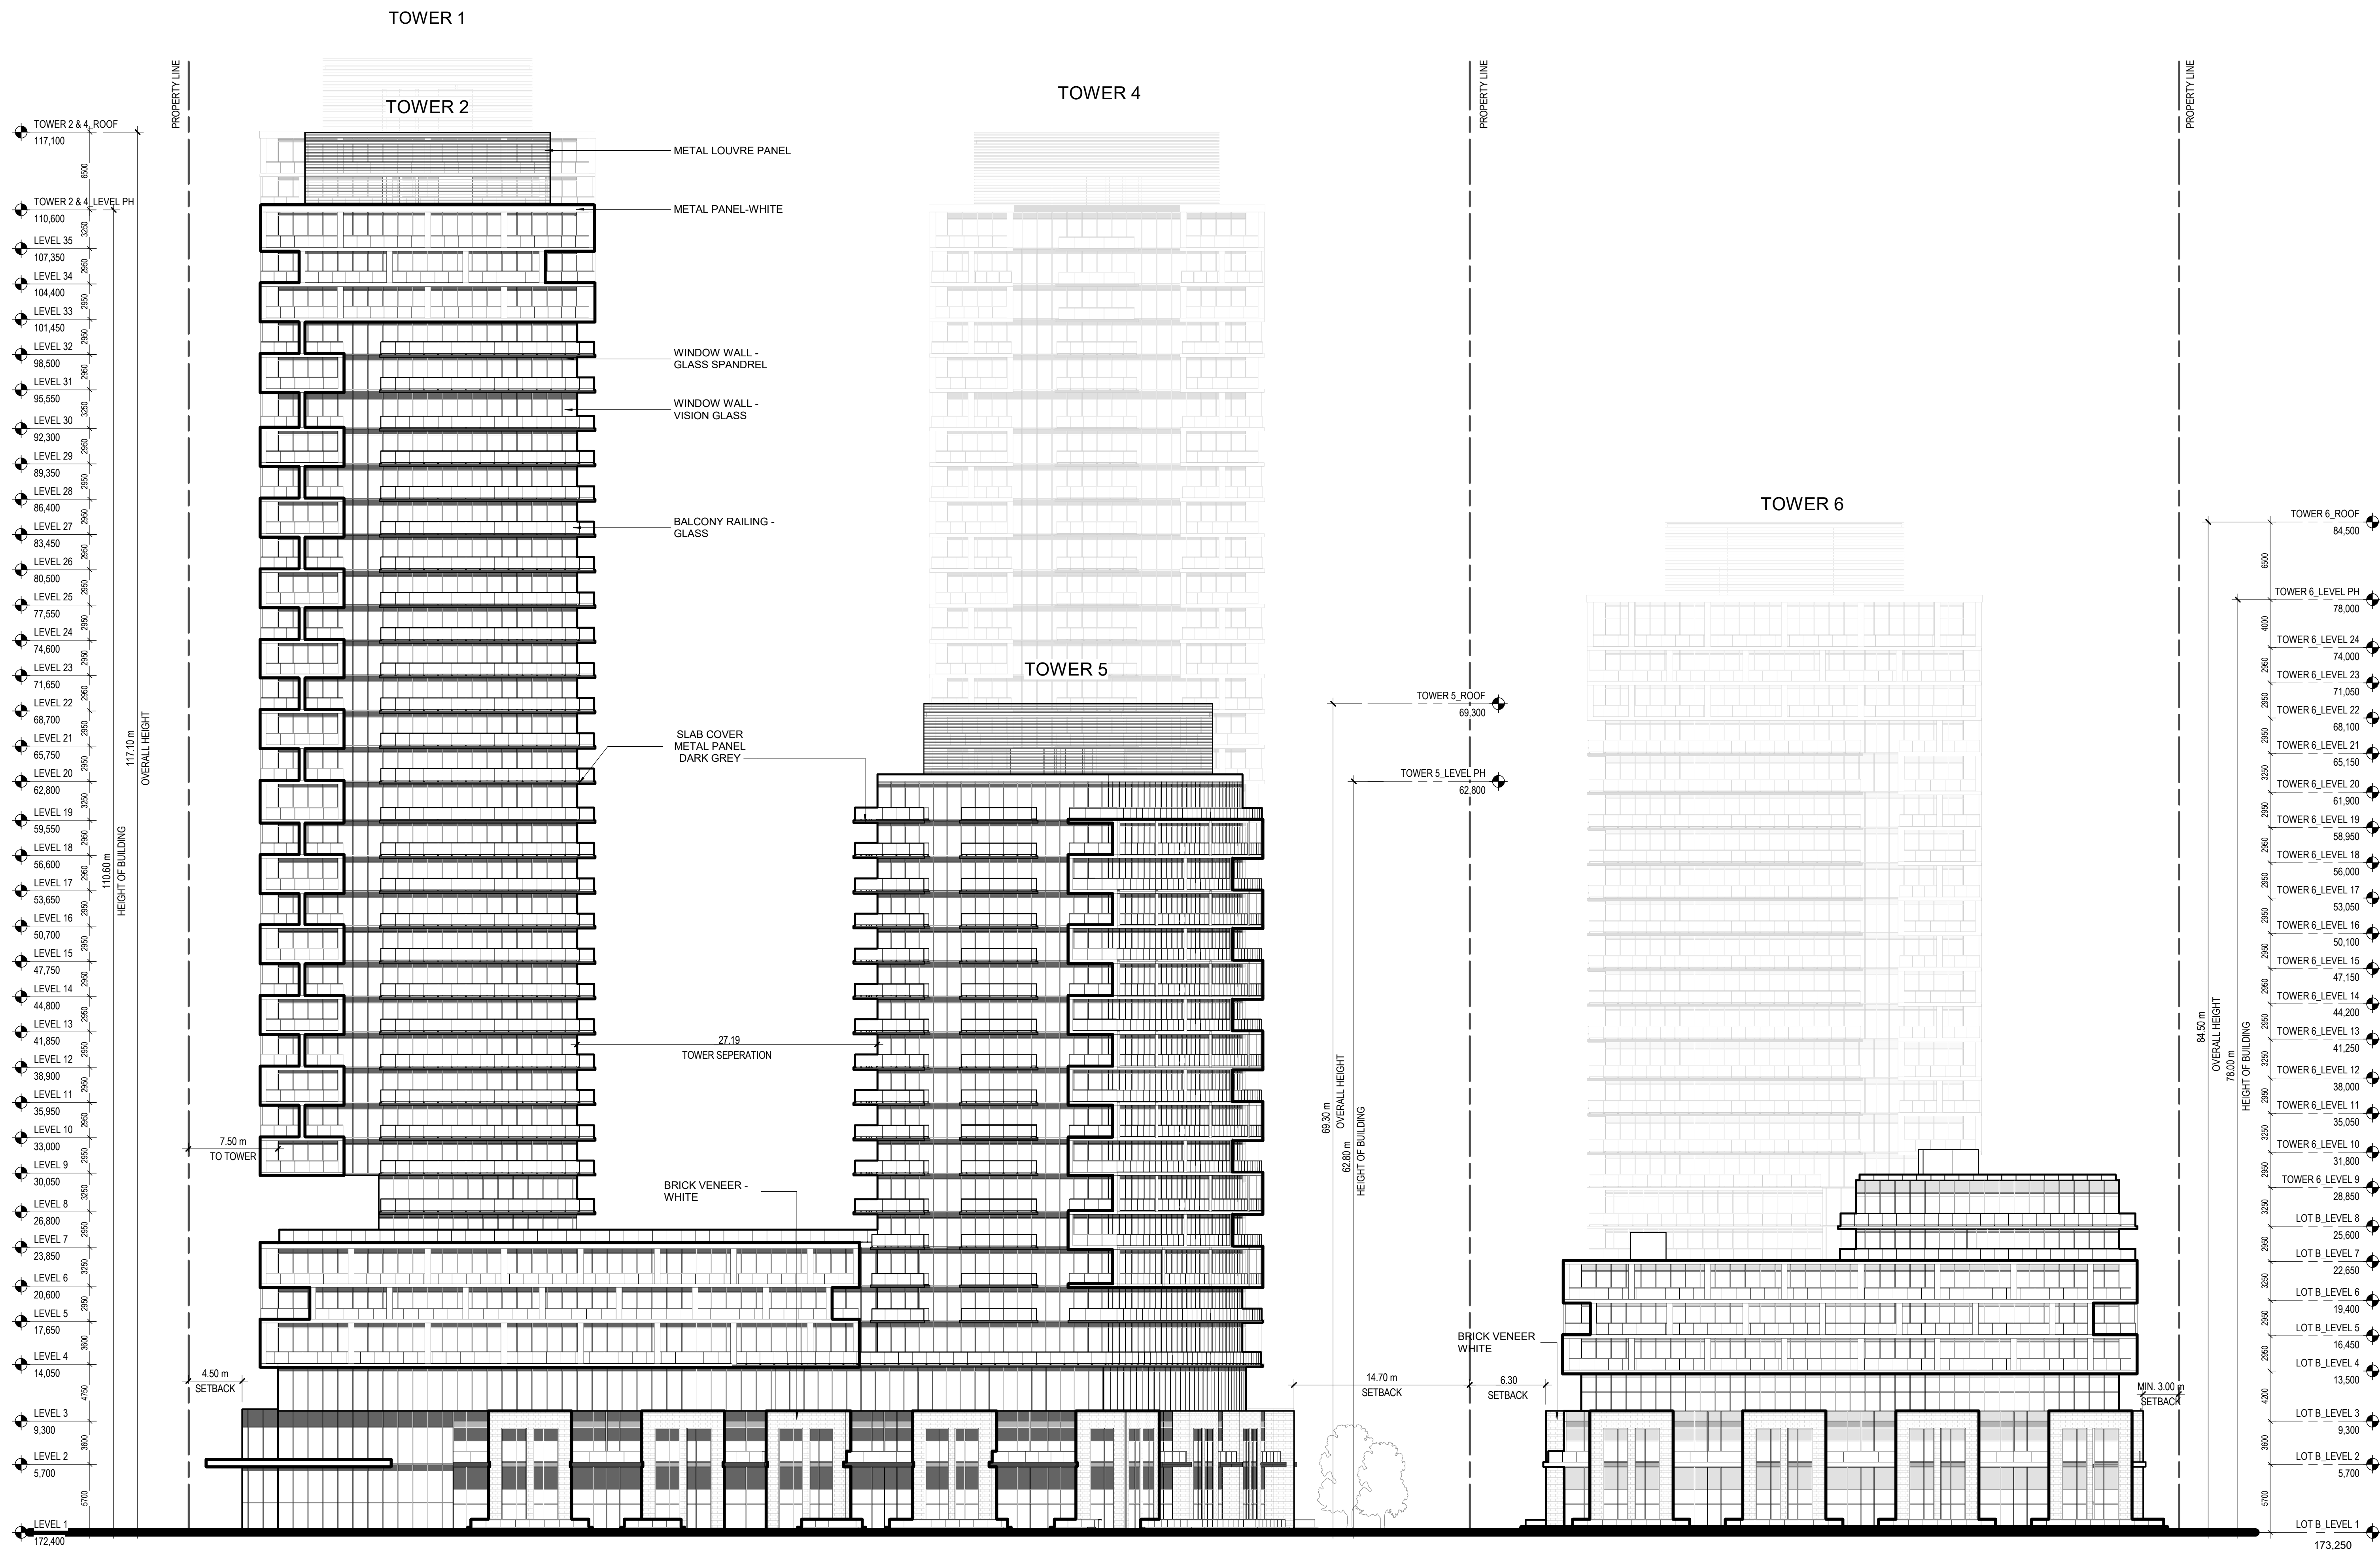

LOT B & C - EAST ELEVATION
SCALE: 1:250

ISSUED FOR

- 2018-08-31 ISSUED FOR OPA / ZBL
- 2019-05-31 OPA / ZBL UPDATES
- 2020-02-24 ISSUED FOR REZONING RESUBMISSION

METRIC

THIS DRAWING IS COPYRIGHTED AND MUST NOT BE USED, REPRODUCED, OR REVIEWED WITHOUT WRITTEN PERMISSION. VSPM ENGINEERS. DO NOT SCALE THE DRAWING. REPORT INCONSISTENCIES AND OMISSIONS TO THE CONSULTANT FOR CLARIFICATION BEFORE COMMENCING WITH THE WORK. DEVIATIONS FROM THE CONTRACT DOCUMENTS WITHOUT WRITTEN APPROVAL FROM THE CONSULTANT ARE SUBJECT TO CORRECTION AT THE CONTRACTOR'S EXPENSE.

ARCHITECT

DIALOG
1100, 2 BLOOR ST. E.
TORONTO, ON M4W 1A8
TEL: (416) 965-0220 WEBSITE: dialogdesign.ca
URBAN PLANNER
GLEN SCHWABER ASSOCIATE INC.
10 KINGSBRIDGE GARDEN CIRCLE, SUITE 700
MISSISSAUGA, ON L5R 3K6
TEL: (416) 638-4911 WEBSITE: gsa.ca
LANDSCAPE ARCHITECT
TERRAPLAN LANDSCAPE ARCHITECT
20 CHAMPLAIN BLVD., SUITE 102
TORONTO, ON M5W 2Z1
TEL: (416) 638-4911 WEBSITE: terraplan.ca
TRAFFIC CONSULTANT
WSP
100 COMMERCE VALLEY DRIVE WEST
THORNHILL, ON L3T 0A1
TEL: (905) 885-4211 WEBSITE: wsp.com


CIVIL ENGINEER

C.F. CROZIER & ASSOCIATES
2880 HIGH POINT DRIVE, SUITE 100
MILTON, ON L9T 6P4
TEL: (905) 875-0026 WEBSITE: cfrazier.ca
WIND CONSULTANT
THEAKSTON ENVIRONMENTAL
596 GLENGARRY CR., P.O. BOX 390
FERGUS, ONTARIO, N1M 3E2
TEL: (519) 787-2910 WEBSITE: theakston.com

ACOUSTIC CONSULTANT

JADE ACOUSTICS
411 CONFEDERATION PARKWAY | UNIT 19
CONCORD, ON L4K 0A8
TEL: (905) 660-2444 WEBSITE: jadeacoustics.com

KEYPLAN

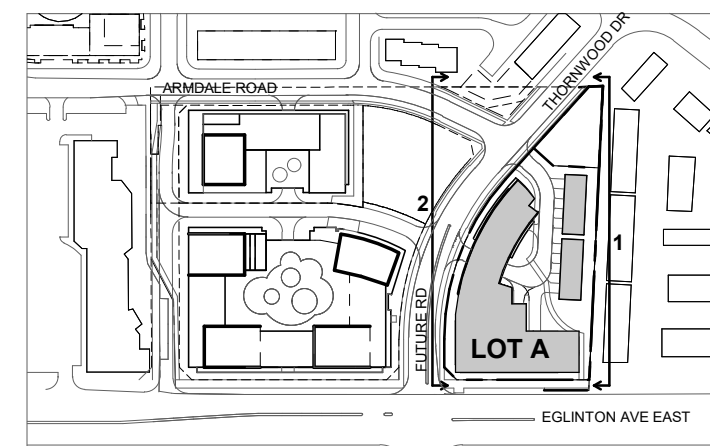

SEAL

91 EGLINTON Ave E
MASTER PLAN

91 EGLINTON Ave E
MISSISSAUGA, ON L4Z 1B2


ELEVATIONS

DRAWN: YK
PLOT DATE: 2/27/2020 9:33:38 AM
CHECKED: FW

RZ-16


11153T0100

C:\Revit\Local Files\DLG_11153T0100_AR_91 EGLINTON Ave E.dwg

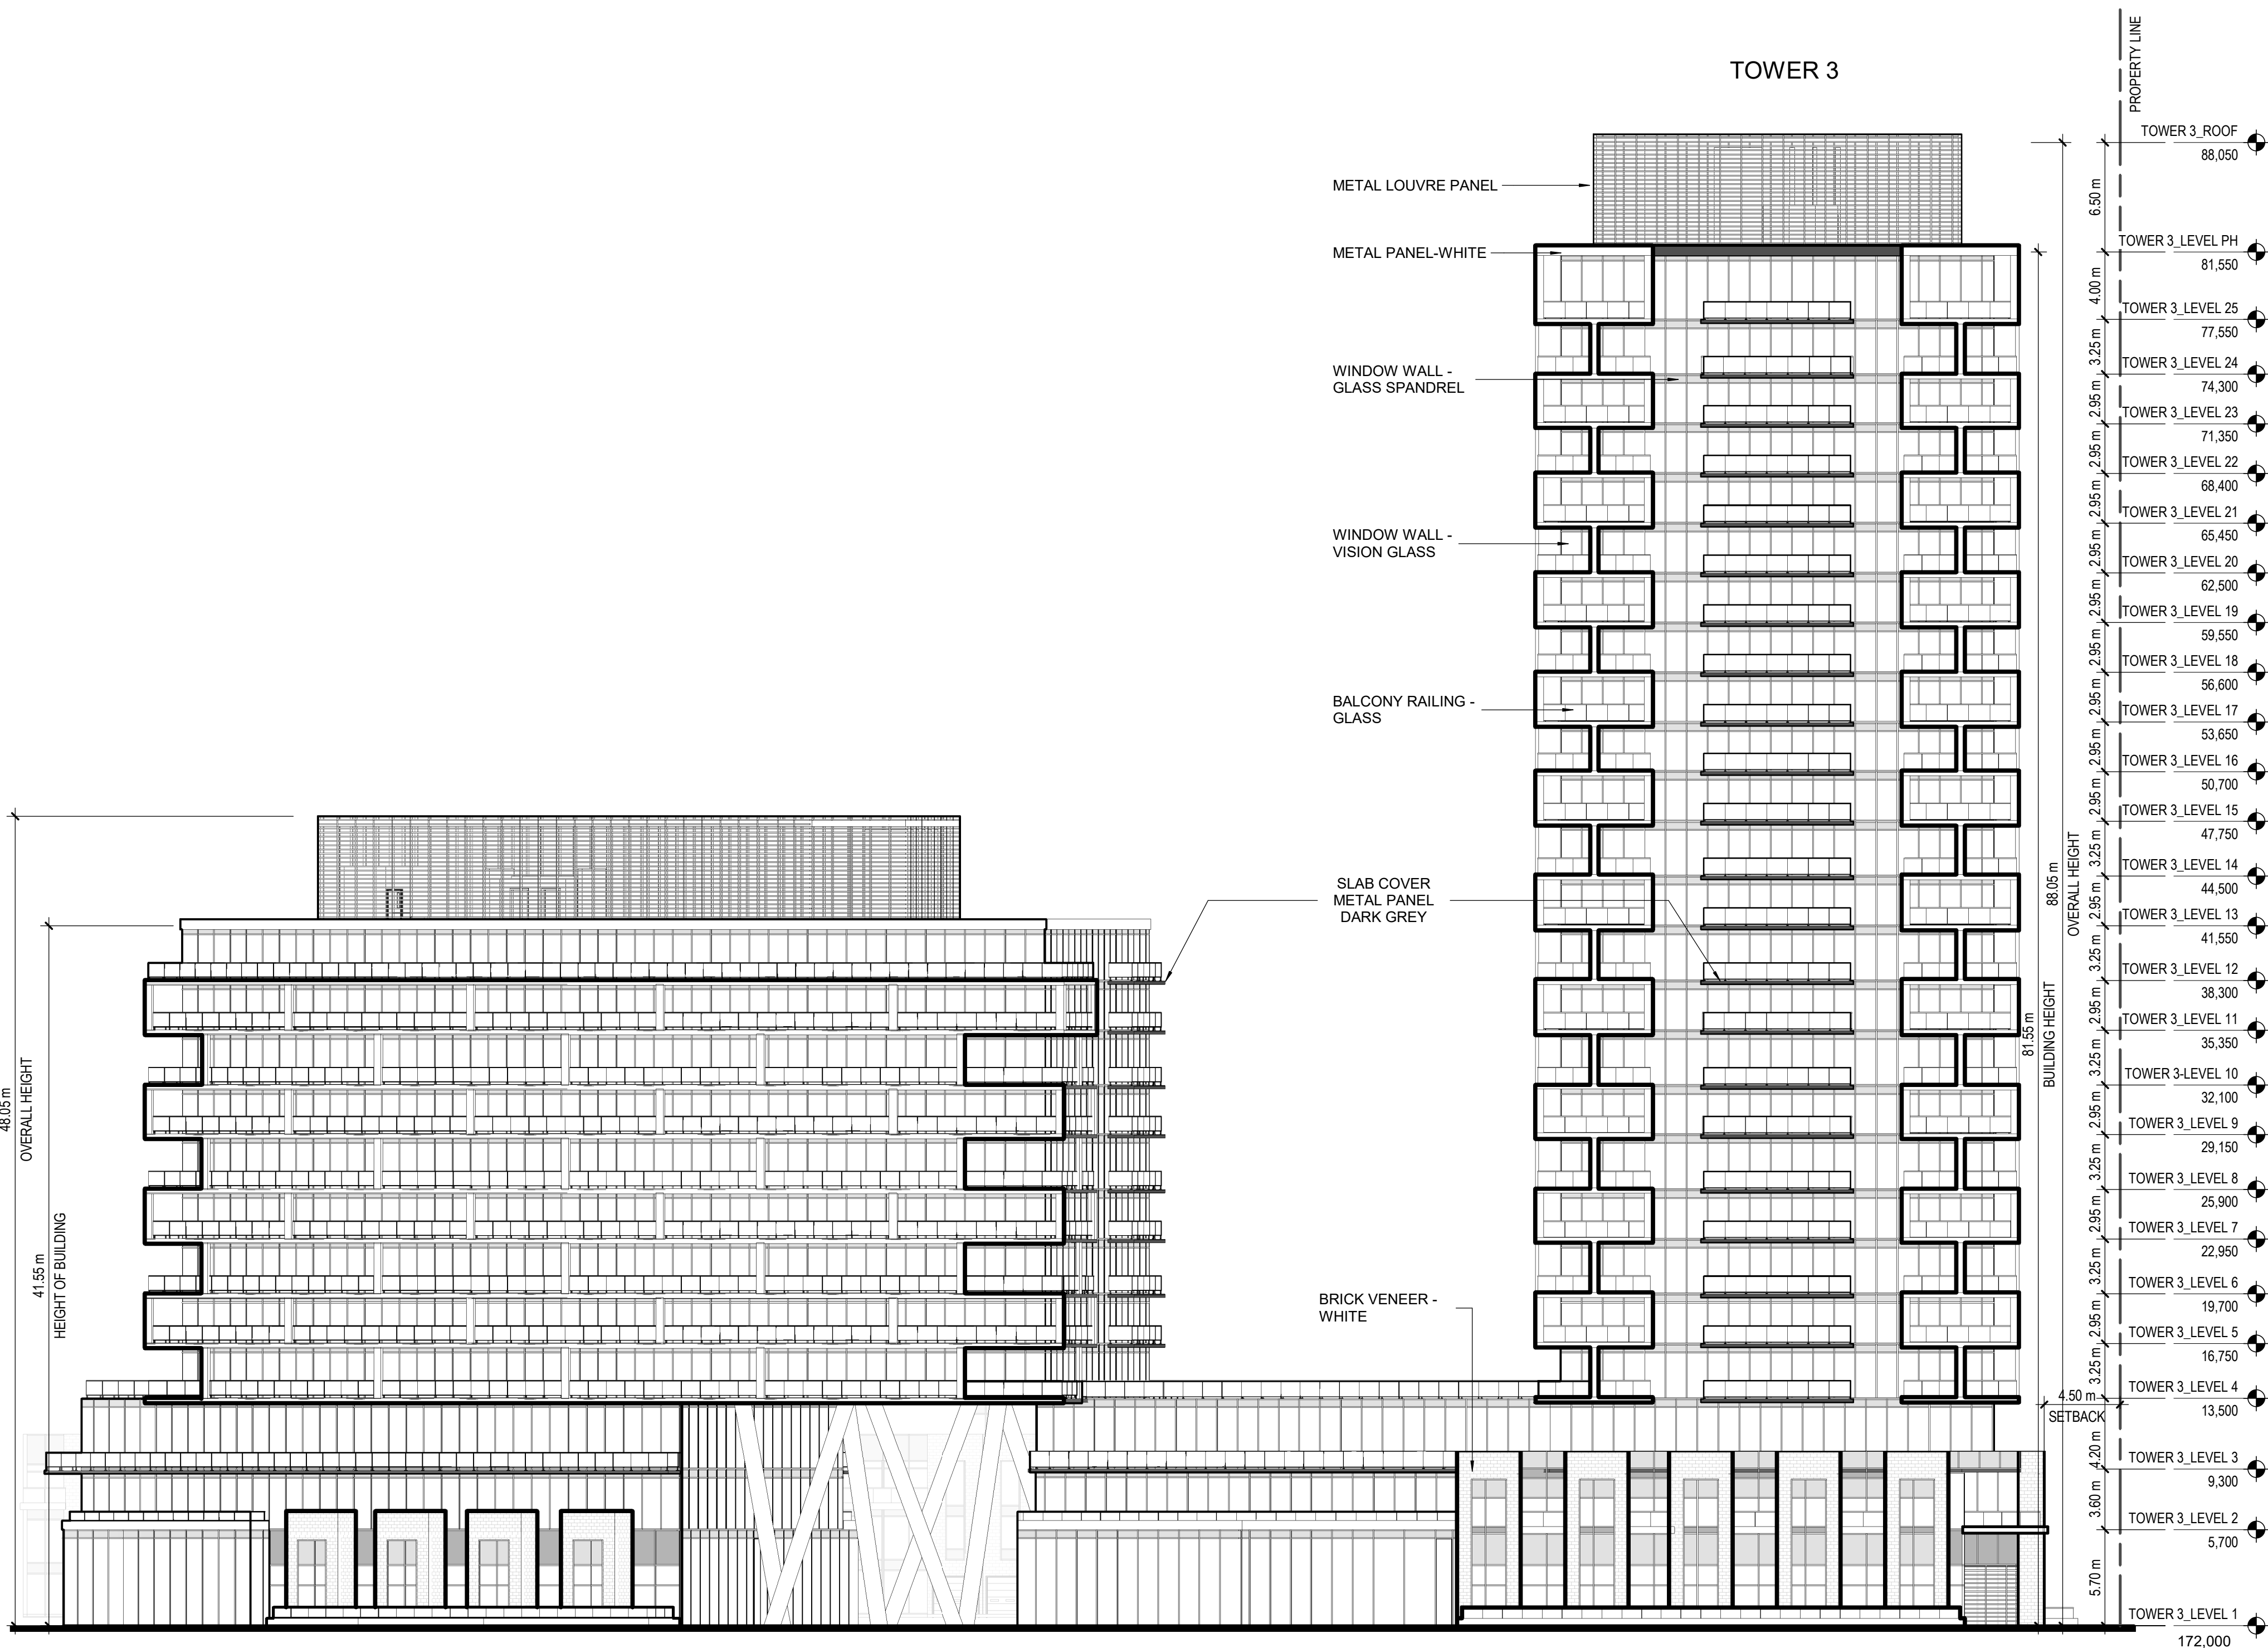

LOT A - WEST ELEVATION

SCALE: 1:250

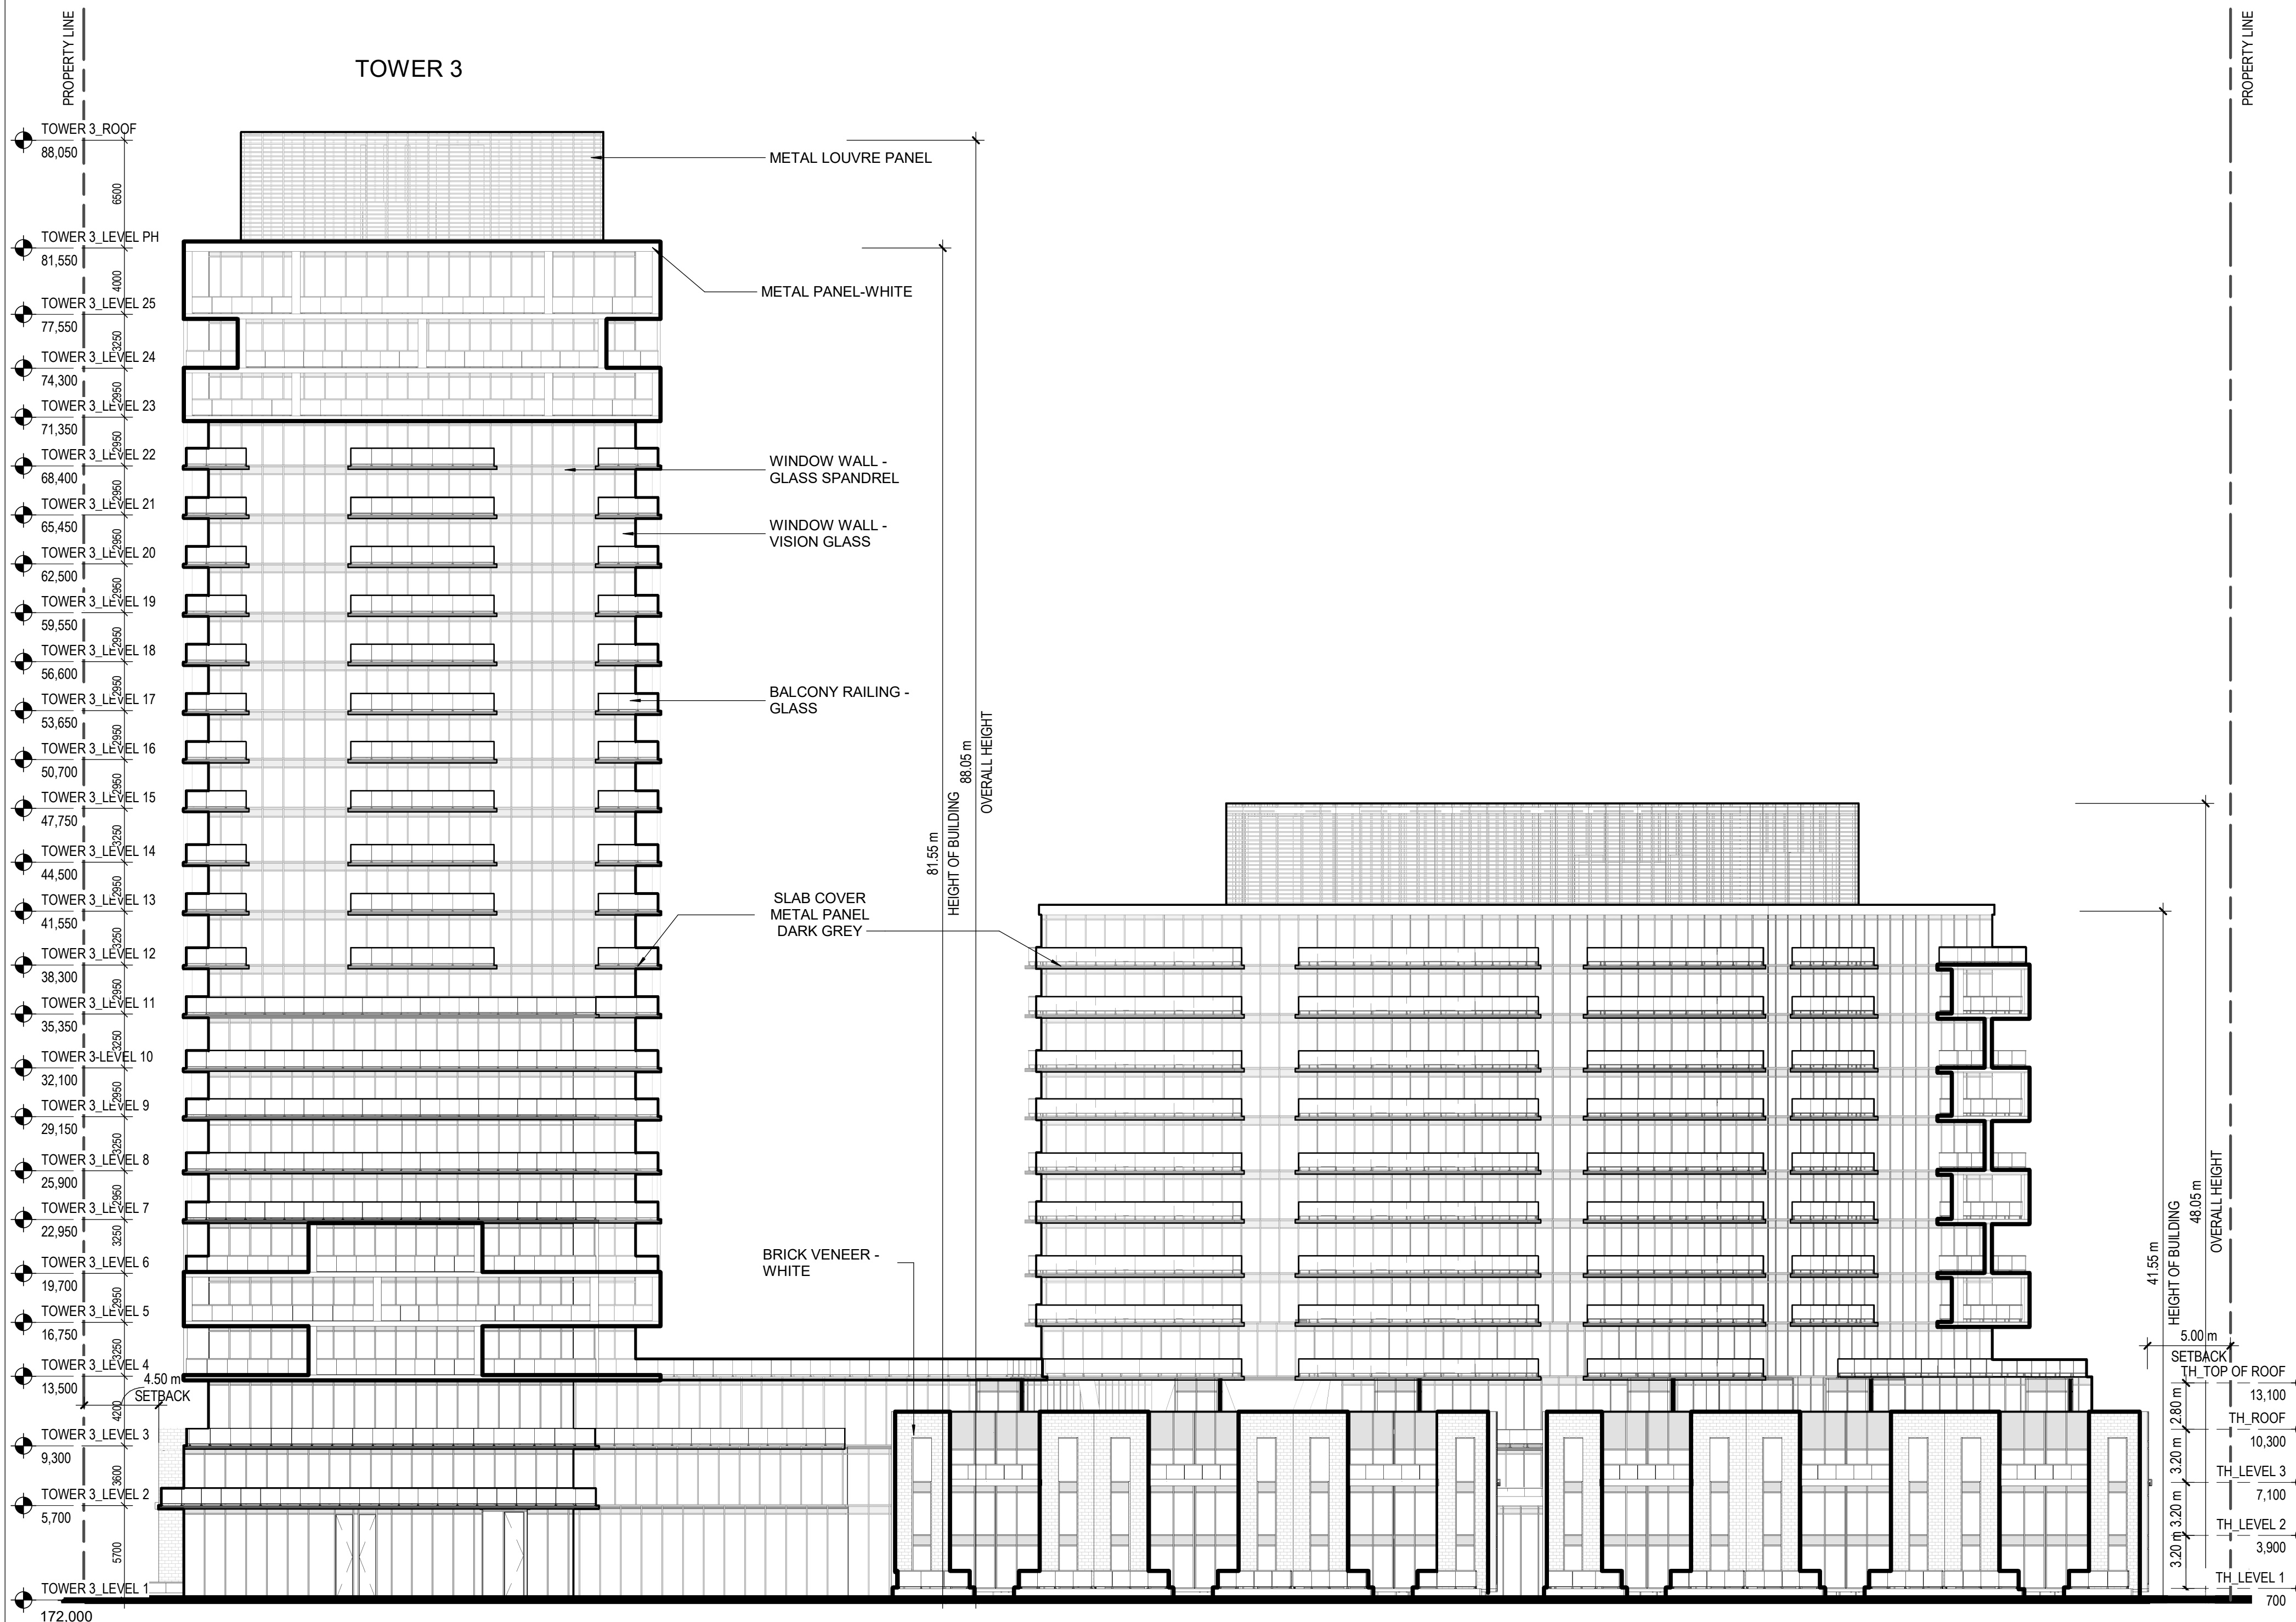

LOT A - EAST ELEVATION

SCALE: 1:250

0m 5m 10m 15m 20m 25m

SCALE 1:250




ISSUED FOR

1 2020-02-24 ISSUED FOR REZONING RESUBMISSION

METRIC
THIS DRAWING IS COPYRIGHTED AND MUST NOT BE USED, REPRODUCED, OR REVEALED WITHOUT WRITTEN PERMISSION.
ALL DIMENSIONS ARE IN MILLIMETERS UNLESS OTHERWISE NOTED.
VERIFY DIMENSIONS.
DO NOT SCALE THE DRAWING.
REPORT INCONSISTENCIES AND OMISSIONS TO THE CONSULTANT FOR CLARIFICATION BEFORE COMMENCING WITH THE WORK.
DEVIATIONS FROM THE CONTRACT DOCUMENTS WITHOUT WRITTEN APPROVAL FROM THE CONSULTANT ARE SUBJECT TO CORRECTION AT THE CONTRACTOR'S EXPENSE.

ARCHITECT
DIALOG
1100, 2 BLOOR ST. E.
TORONTO, ON M4W 1A8
TEL: (416) 965-0220 WEBSITE: dialogdesign.ca
URBAN PLANNER
GLEN SCHWABER ASSOCIATE INC.
10 KINGSBRIDGE GARDEN CIRCLE, SUITE 700
MISSISSAUGA, ON L5R 3K6
TEL: (416) 638-4911 WEBSITE: gsa.ca
LANDSCAPE ARCHITECT
TERRAPLAN LANDSCAPE ARCHITECT
20 CHAMPLAIN BLVD., SUITE 102
TORONTO, ON M5R 2Z1
TEL: (416) 638-4911 WEBSITE: terraplan.ca
TRAFFIC CONSULTANT
WSP
100 COMMERCE VALLEY DRIVE WEST
THORNHILL, ON L3T 0A1
TEL: (905) 880-4211 WEBSITE: wsp.com
CIVIL ENGINEER
C.F. CROZIER & ASSOCIATES
2800 HIGH POINT DRIVE, SUITE 100
MILTON, ON L5T 6P4
TEL: (905) 875-0026 WEBSITE: cfrazier.ca
WIND CONSULTANT
THEAKSTON ENVIRONMENTAL
596 GLENGARRY CR., P.O. BOX 390
FERGUSON, ONTARIO, N1M 2C2
TEL: (519) 787-2910 WEBSITE: theakston.com
ACOUSTIC CONSULTANT
JADE ACOUSTICS
411 CONFEDERATION PARKWAY | UNIT 19
CONCORD, ON L4K 0A8
TEL: (905) 660-2444 WEBSITE: jadeacoustics.com

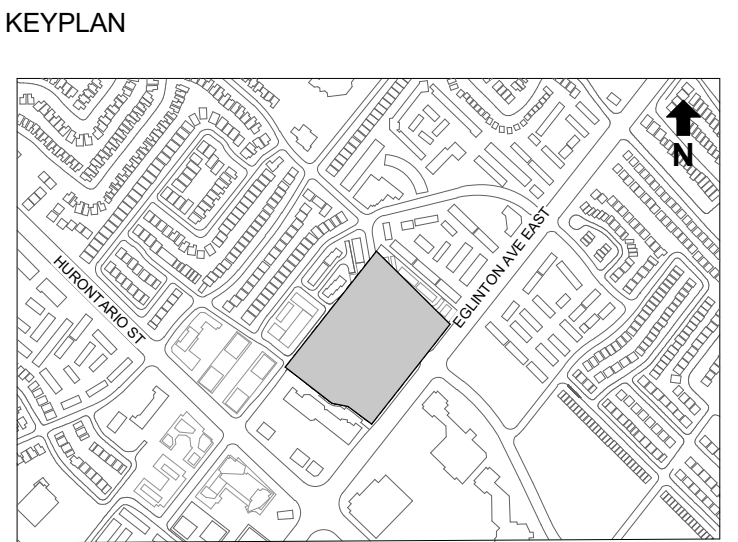

SEAL

91 EGLINTON Ave E
MASTER PLAN

91 EGLINTON Ave E
MISSISSAUGA, ON L4Z 1B2

3D VIEW

DRAWN: Author CHECKED: Checker
PLOT DATE: 2/27/2020 9:39:57 AM

RZ-27

ISSUED FOR

1 2020-02-24 ISSUED FOR REZONING
RESUBMISSION


METRIC

THIS DRAWING IS COPYRIGHTED AND MUST NOT BE USED,
REPRODUCED, OR REVIEWED WITHOUT WRITTEN PERMISSION.
ALL DIMENSIONS ARE IN MILLIMETERS UNLESS OTHERWISE NOTED.
VERIFY DIMENSIONS.
DO NOT SCALE THE DRAWING.
REPORT INCONSISTENCIES AND OMISSIONS TO THE CONSULTANT
FOR CLARIFICATION BEFORE COMMENCING WITH THE WORK.
DEVIATIONS FROM THE CONTRACT DOCUMENTS WITHOUT
WRITTEN APPROVAL FROM THE CONSULTANT ARE SUBJECT TO
CORRECTION AT THE CONTRACTOR'S EXPENSE.

ARCHITECT

DIALOG
1100, 2 BLOOR ST. E.
TORONTO, ON M4W 1A8
TEL: (416) 965-0220 WEBSITE: dialogdesign.ca
URBAN PLANNER
GLEN SCHWABER ASSOCIATE INC.
10 KINGSBRIDGE GARDEN CIRCLE, SUITE 700
MISSISSAUGA, ON L5R 3K6
TEL: (416) 638-4911 WEBSITE: gsa.ca
LANDSCAPE ARCHITECT
TERRAPLAN LANDSCAPE ARCHITECT
20 CHAMPLAIN BLVD., SUITE 102
TORONTO, ON M5A 2Z1
TEL: (416) 638-4911 WEBSITE: terraplan.ca
TRAFFIC CONSULTANT
WSP
100 COMMERCE VALLEY DRIVE WEST
THORNHILL, ON L3T 0A1
TEL: (905) 880-4211 WEBSITE: wsp.com
CIVIL ENGINEER
C.F. CROZIER & ASSOCIATES
2800 HIGH POINT DRIVE, SUITE 100
MILTON, ON L9T 6P4
TEL: (905) 875-0026 WEBSITE: cfcozier.ca
WIND CONSULTANT
THEAKSTON ENVIRONMENTAL
596 GLENGARRY CR., P.O. BOX 390
FERGUS, ONTARIO, N1M 2E2
TEL: (519) 787-2910 WEBSITE: theakston.com
ACOUSTIC CONSULTANT
JADE ACOUSTICS
411 CONFEDERATION PARKWAY | UNIT 19
CONCORD, ON L4K 0A8
TEL: (905) 660-2444 WEBSITE: jadeacoustics.com

KEYPLAN

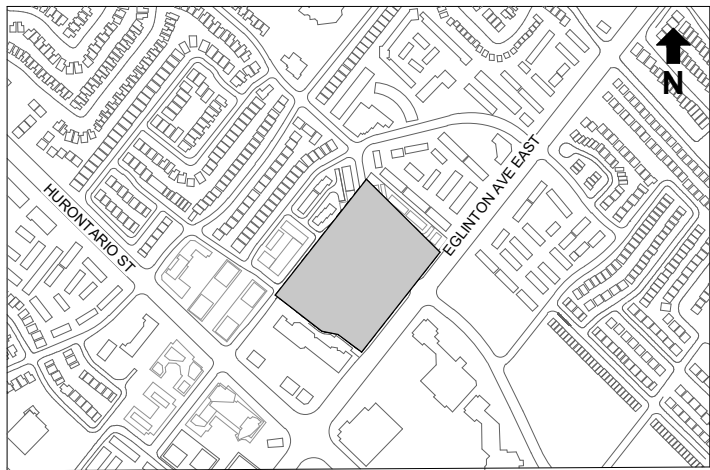

SEAL

91 EGLINTON Ave E
MASTER PLAN

91 EGLINTON Ave E
MISSISSAUGA, ON L4Z 1B2

3D VIEW

DRAWN: Author CHECKED: Checker
PLOT DATE: 2/27/2020 9:40:00 AM


RZ-28

ISSUED FOR		
1	2020-02-24	ISSUED FOR REZONING RESUBMISSION



METRIC
THE DRAWING IS COPYRIGHTED AND MUST NOT BE USED, REPRODUCED, OR REVIEWED WITHOUT WRITTEN PERMISSION.
ALL DIMENSIONS ARE IN MILLIMETERS UNLESS OTHERWISE NOTED.
VERIFY DIMENSIONS.
DO NOT SCALE THE DRAWING.
REPORT INCONSISTENCIES AND OMISSIONS TO THE CONSULTANT FOR CLARIFICATION BEFORE COMMENCING WITH THE WORK.
DEVIATIONS FROM THE CONTRACT DOCUMENTS WITHOUT WRITTEN APPROVAL FROM THE CONSULTANT ARE SUBJECT TO CORRECTION AT THE CONTRACTOR'S EXPENSE.

ARCHITECT
DIALOG
1100, 2 BLOOR ST. E.
TORONTO, ON M4W 1A8
TEL: (416) 965-0220 WEBSITE: dialogdesign.ca
URBAN PLANNER
GLEN SCHWARR, ASSOCIATE INC.
10 KINGSBRIDGE GARDEN CIRCLE, SUITE 700
MISSISSAUGA, ON L5R 3K6
TEL: (416) 638-4911 WEBSITE: gsal.ca
LANDSCAPE ARCHITECT
TERRAPLAN LANDSCAPE ARCHITECT
20 CHAMPLAIN BLVD., SUITE 102
TORONTO, ON M5R 2Z1
TEL: (416) 638-4911 WEBSITE: terraplan.ca
TRAFFIC CONSULTANT
WSP
100 COMMERCE VALLEY DRIVE WEST
THORNHILL, ON L3T 0A1
TEL: (905) 880-4211 WEBSITE: wsp.com
CIVIL ENGINEER
C.F. CROZIER & ASSOCIATES
2800 HIGH POINT DRIVE, SUITE 100
MILTON, ON L5T 6P4
TEL: (905) 875-0026 WEBSITE: cfcrozier.ca
WIND CONSULTANT
THEAKSTON ENVIRONMENTAL
596 GLENGARRY CR., P.O. BOX 390
FERGUS, ONTARIO, N1M 2E2
TEL: (519) 787-2910 WEBSITE: theakston.com
ACOUSTIC CONSULTANT
JADE ACOUSTICS
411 CONFEDERATION PARKWAY | UNIT 19
CONCORD, ON L4K 0A8
TEL: (905) 660-2444 WEBSITE: jadecooustics.com

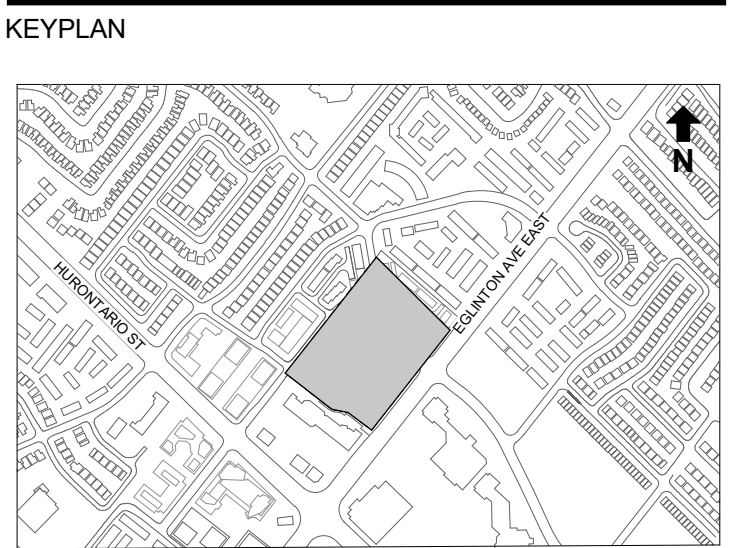

SEAL

91 EGLINTON Ave E
MASTER PLAN

91 EGLINTON Ave E
MISSISSAUGA, ON L4Z 1B2

3D VIEW

DRAWN: Author CHECKED: Checker
PLOT DATE: 2/27/2020 9:40:04 AM

RZ-29

ISSUED FOR

1 2020-02-24 ISSUED FOR REZONING
RESUBMISSION



METRIC

THIS DRAWING IS COPYRIGHTED AND MUST NOT BE USED, REPRODUCED, OR REVIEWED WITHOUT WRITTEN PERMISSION.
ALL DIMENSIONS ARE IN MILLIMETERS UNLESS OTHERWISE NOTED.
VERIFY DIMENSIONS.
DO NOT SCALE THE DRAWING.
REPORT INCONSISTENCIES AND OMISSIONS TO THE CONSULTANT FOR CLARIFICATION BEFORE COMMENCING WITH THE WORK.
DEVIATIONS FROM THE CONTRACT DOCUMENTS WITHOUT WRITTEN APPROVAL FROM THE CONSULTANT ARE SUBJECT TO CORRECTION AT THE CONTRACTOR'S EXPENSE.

ARCHITECT

DIALOG
1100, 2 BLOOR ST. E.
TORONTO, ON M4W 1A8
TEL: (416) 965-0220 WEBSITE: dialogdesign.ca

URBAN PLANNER
GLEN SCHWARR, ASSOCIATE INC.
10 KINGSBRIDGE GARDEN CIRCLE, SUITE 700
MISSISSAUGA, ON L5R 3K6
TEL: (416) 638-4911 WEBSITE: gsch.ca

LANDSCAPE ARCHITECT
TERRAPLAN LANDSCAPE ARCHITECT
20 CHAMPLAIN BLVD., SUITE 102
TORONTO, ON M5R 2Z1
TEL: (416) 638-4911 WEBSITE: terraplan.ca


TRAFFIC CONSULTANT
WSP
100 COMMERCE VALLEY DRIVE WEST
THORNHILL, ON L3T 0A1
TEL: (905) 880-4211 WEBSITE: wsp.com

CIVIL ENGINEER
C.F. CROZIER & ASSOCIATES
2800 HIGH POINT DRIVE, SUITE 100
MILTON, ON L5T 6P4
TEL: (905) 875-0026 WEBSITE: cfcrozier.ca

WIND CONSULTANT
THEAKSTON ENVIRONMENTAL
596 GLENGARRY CR., P.O. BOX 390
FERGUS, ONTARIO, N1M 2C2
TEL: (519) 787-2910 WEBSITE: theakston.com

ACOUSTIC CONSULTANT
JADE ACOUSTICS
411 CONFEDERATION PARKWAY | UNIT 19
CONCORD, ON L4K 0A8
TEL: (905) 660-2444 WEBSITE: jadeacoustics.com

KEYPLAN

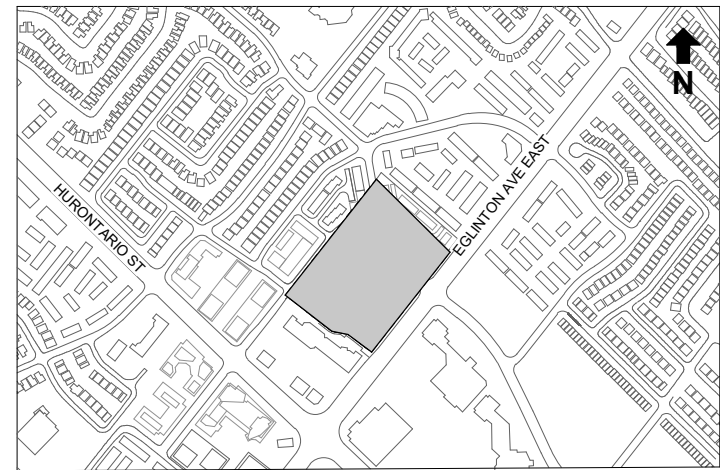

SEAL

91 EGLINTON Ave E
MASTER PLAN

91 EGLINTON Ave E
MISSISSAUGA, ON L4Z 1B2

3D VIEW

DRAWN: Author CHECKED: Checker
PLOT DATE: 2/27/2020 9:40:07 AM

RZ-30