



**ISSUES**

No.	DESCRIPTION	DATE
1	ISSUED FOR RE-ZONING/OPA	2020-08-31

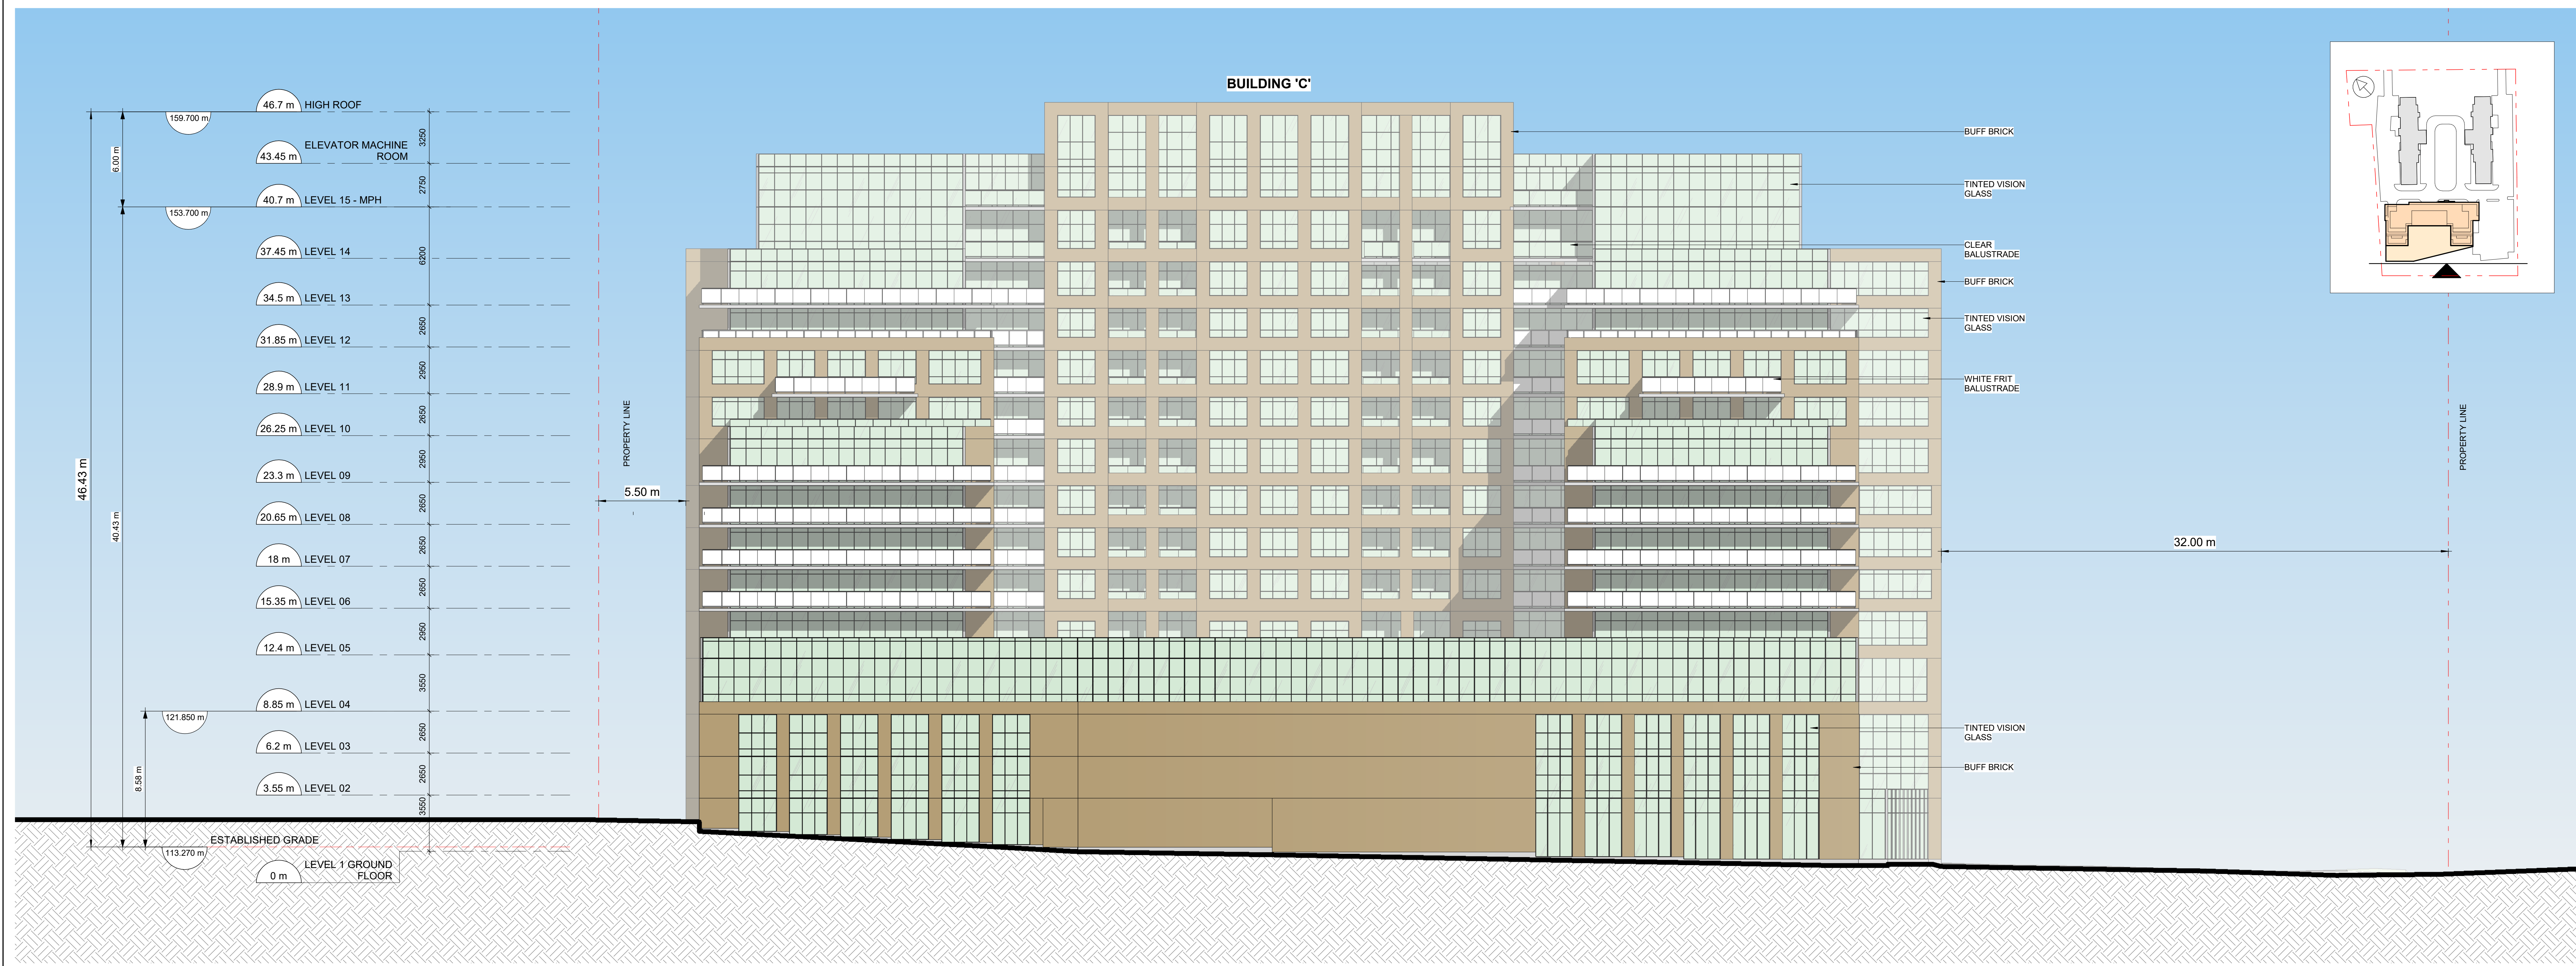

**2 WEST ELEVATION**  
 A-201 Scale: 1 : 150

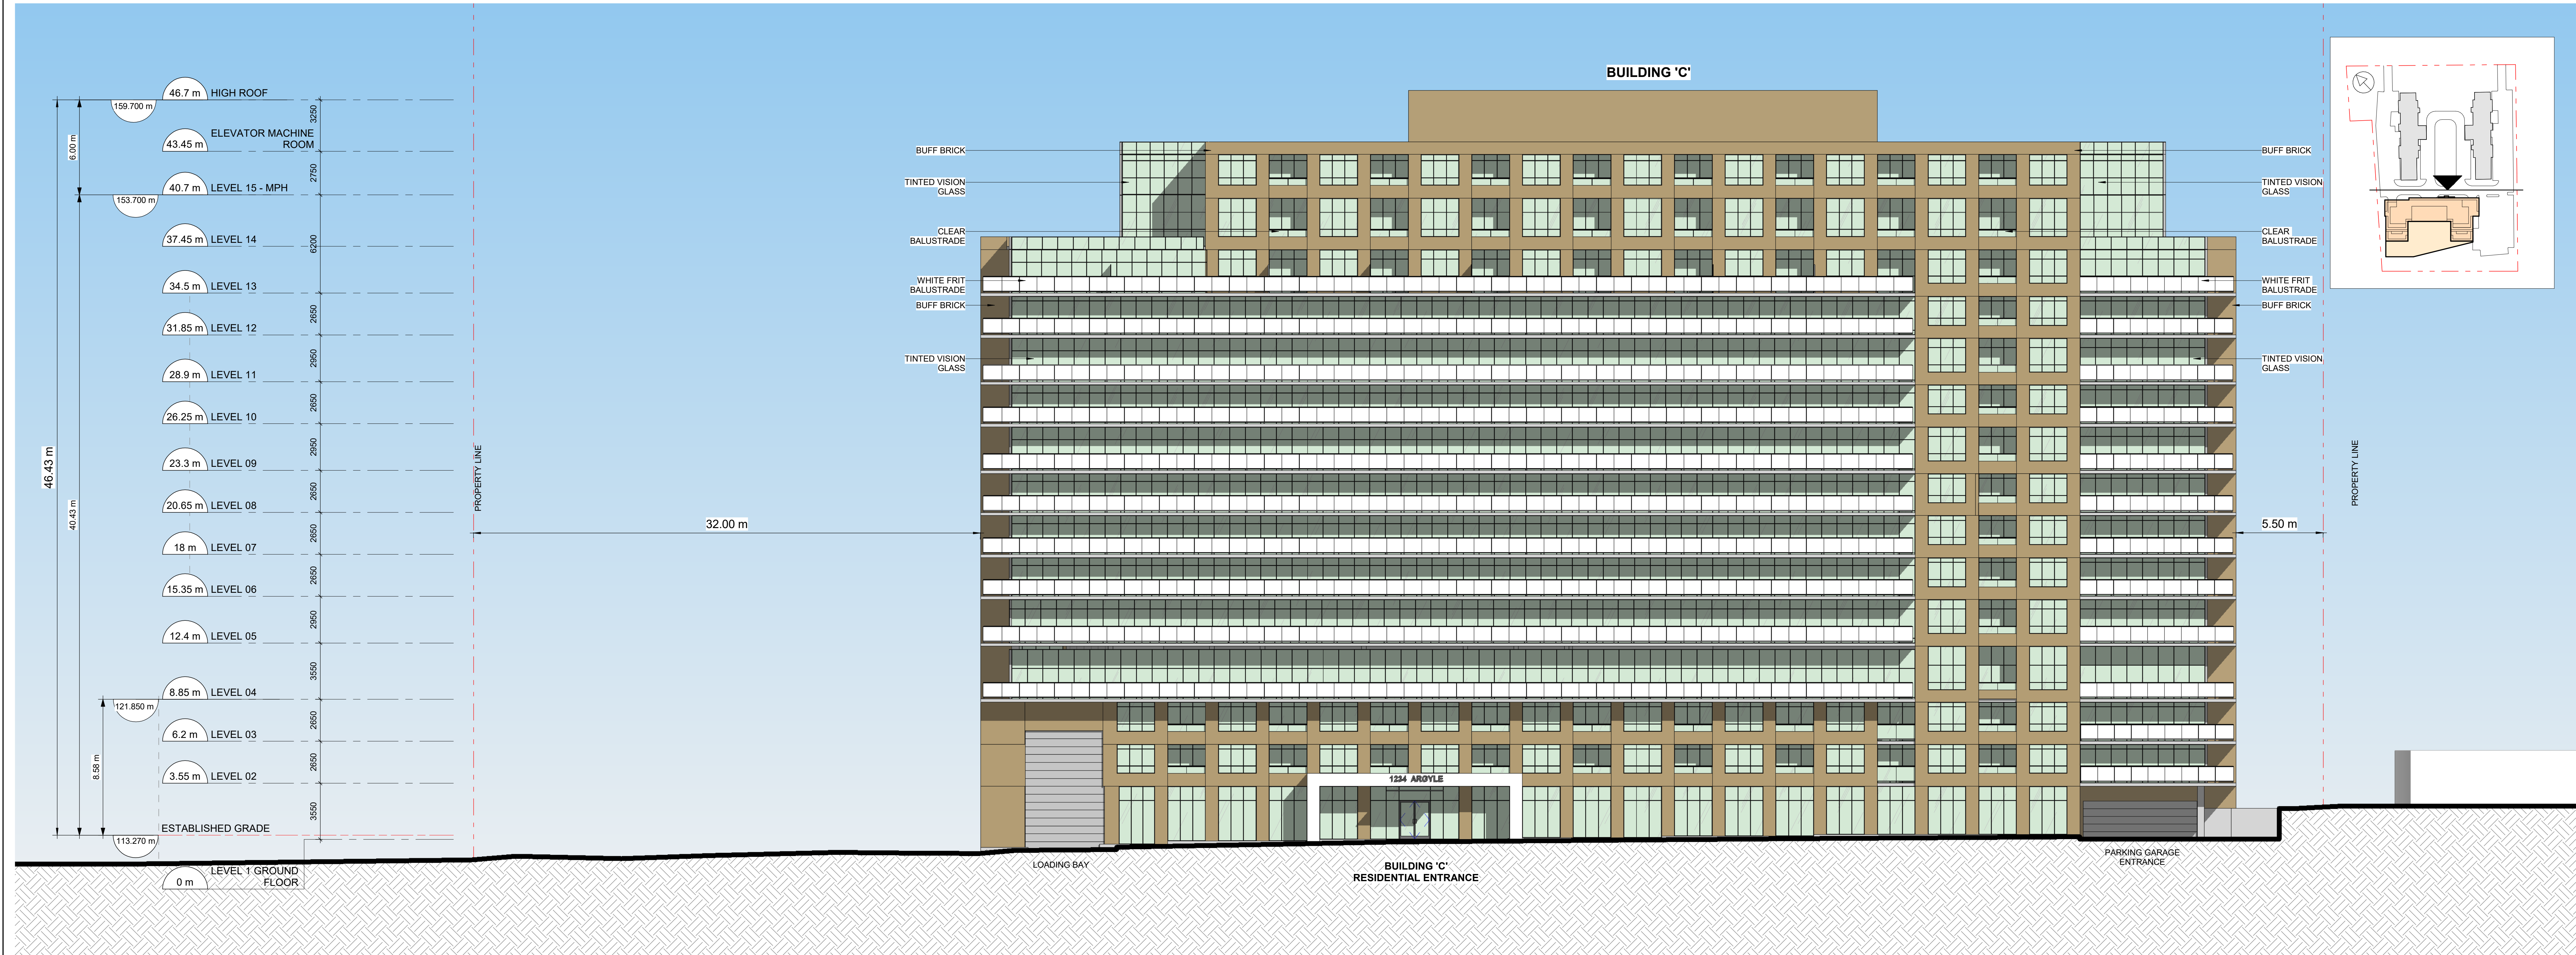

**1 EAST ELEVATION**  
 A-201 Scale: 1 : 150

SEAL

**IBI GROUP**  
 2570 - 2590 Argyle Rd.  
 CITY OF MISSISSAUGA, ON  
 PART OF BLOCK A  
 REGISTERED PLAN E - 23

**PROJECT**  
 ARGYLE  
 2570 - 2590 Argyle Rd.  
 CITY OF MISSISSAUGA, ON  
 PART OF BLOCK A  
 REGISTERED PLAN E - 23

**PROJECT NO:** 120325  
**DRAWN BY:** -  
**CHECKED BY:** -  
**PROJECT MGR:** -  
**APPROVED BY:** -

**SHEET TITLE**  
 EAST & WEST BUILDING ELEVATIONS

**SHEET NUMBER** A201 **ISSUE** 1