



ISSUES	DESCRIPTION	DATE
1	ISSUED FOR RE-ZONING/OPA	2020-08-31

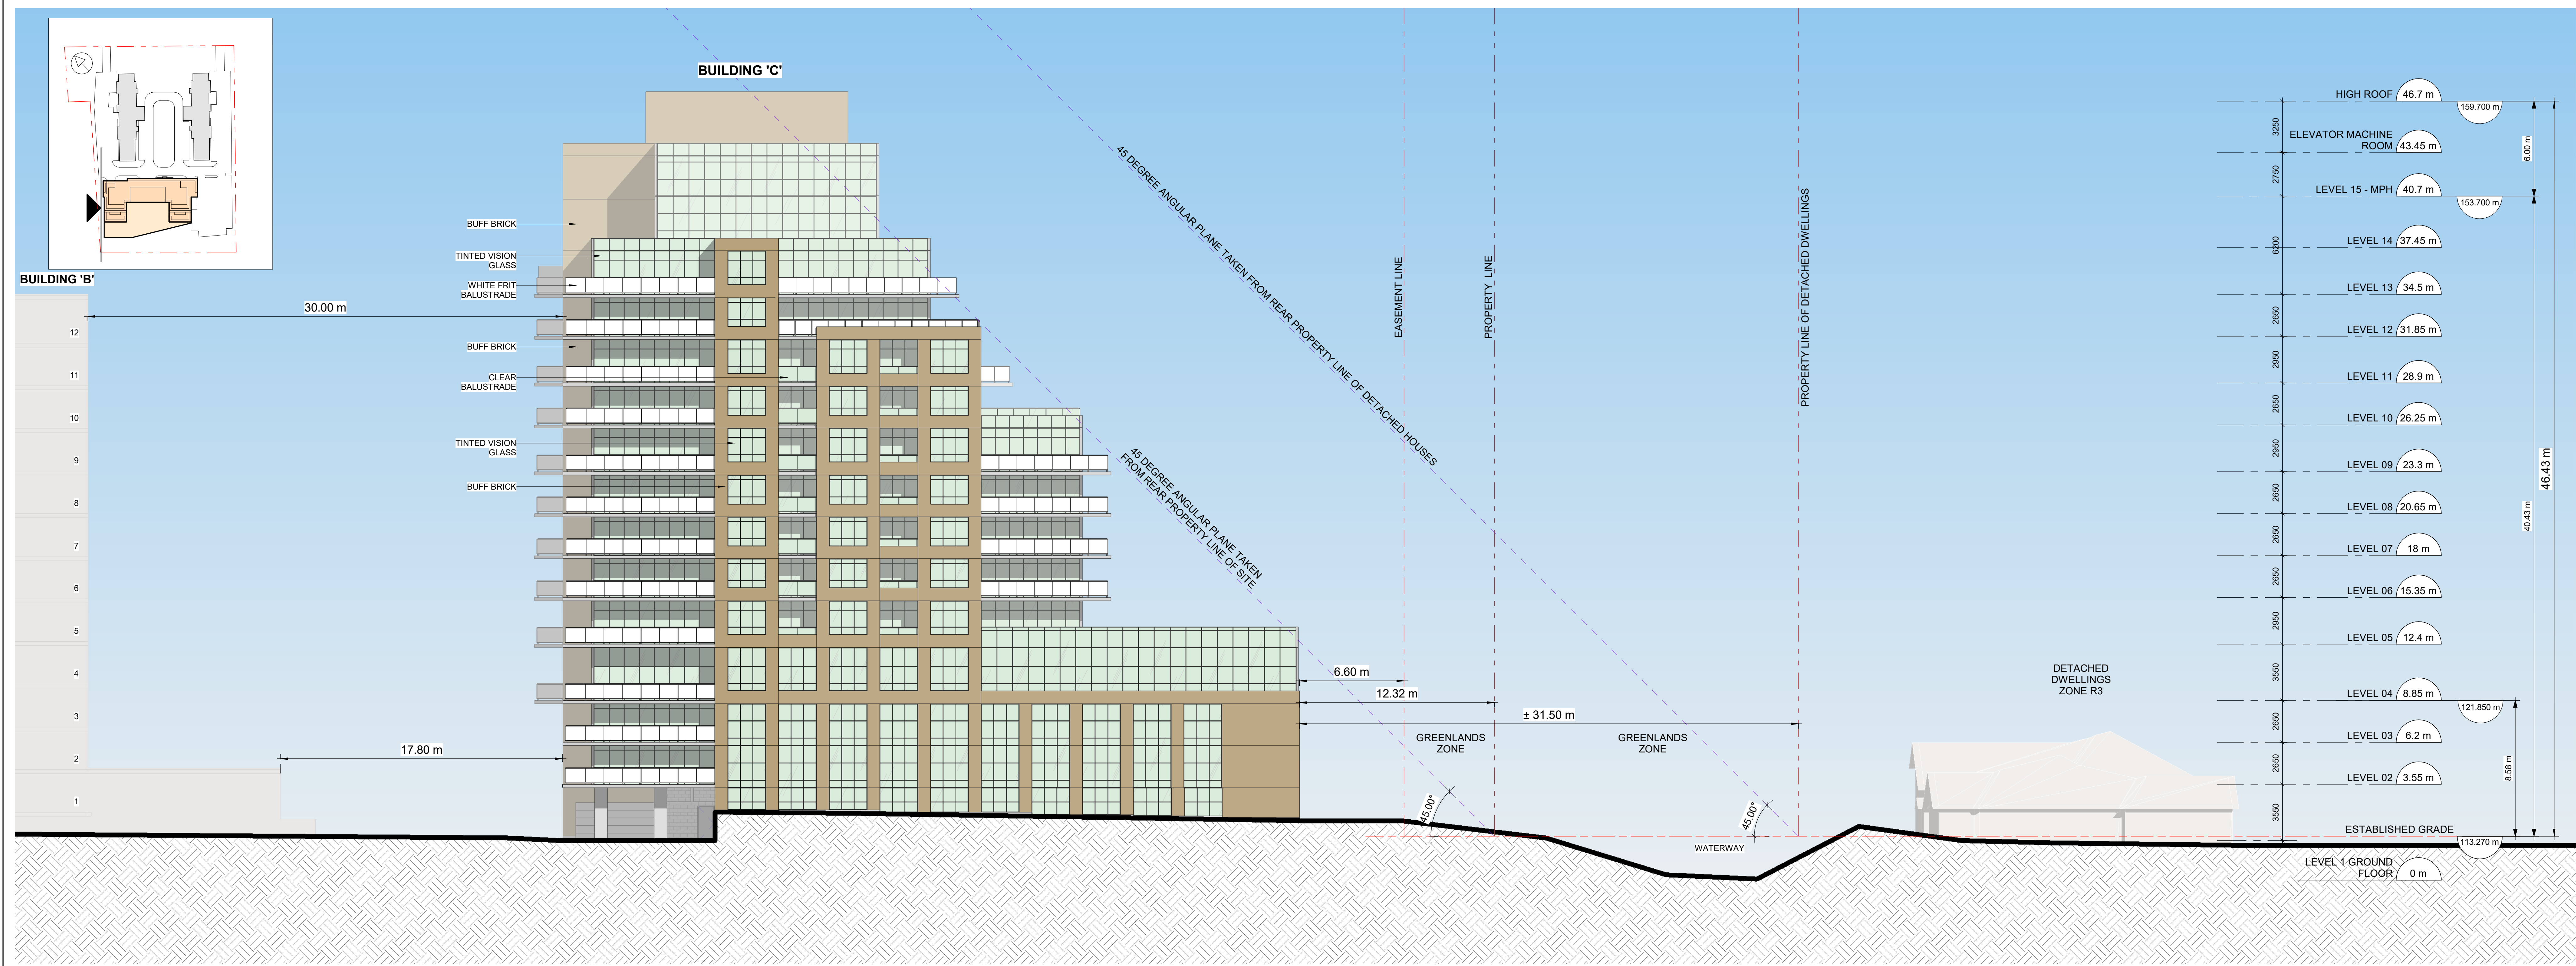

2 NORTH ELEVATION
 A-202 Scale: 1:150

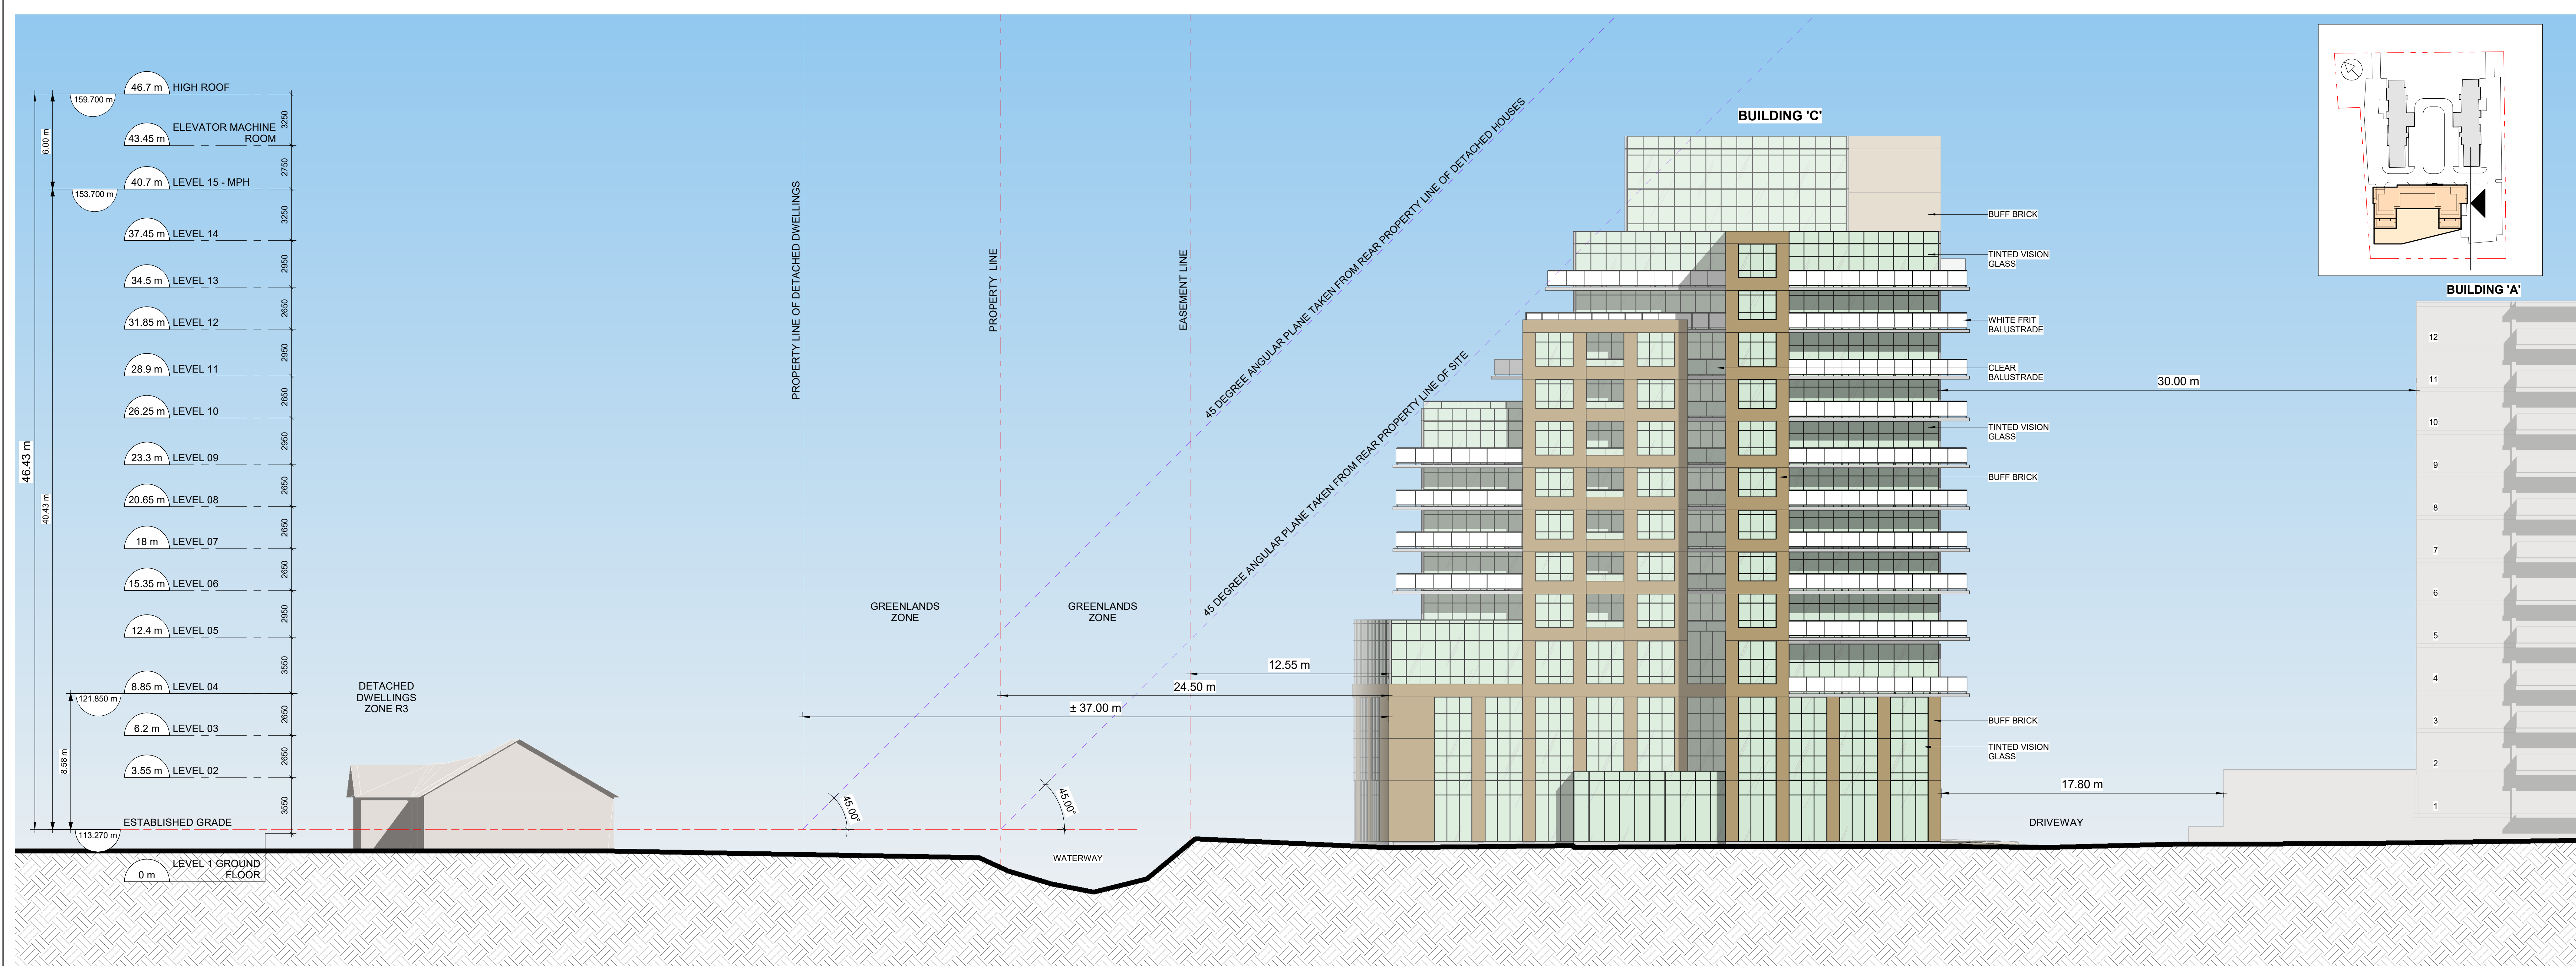

1 SOUTH ELEVATION
 A-202 Scale: 1:150

SEAL



PROJECT
ARGYLE
 2570 - 2590 Argyle Rd.
 CITY OF MISSISSAUGA, ON
 PART OF BLOCK A
 REGISTERED PLAN E - 23

PROJECT NO:
 120325
 DRAWN BY:
 CHECKED BY:
 PROJECT MGR:
 APPROVED BY:

SHEET TITLE
NORTH & SOUTH BUILDING ELEVATIONS

SHEET NUMBER
A202

ISSUE
1