


ISSUES

No.	DESCRIPTION	DATE
1	ISSUED FOR RE-ZONING/OPA	2020-08-31

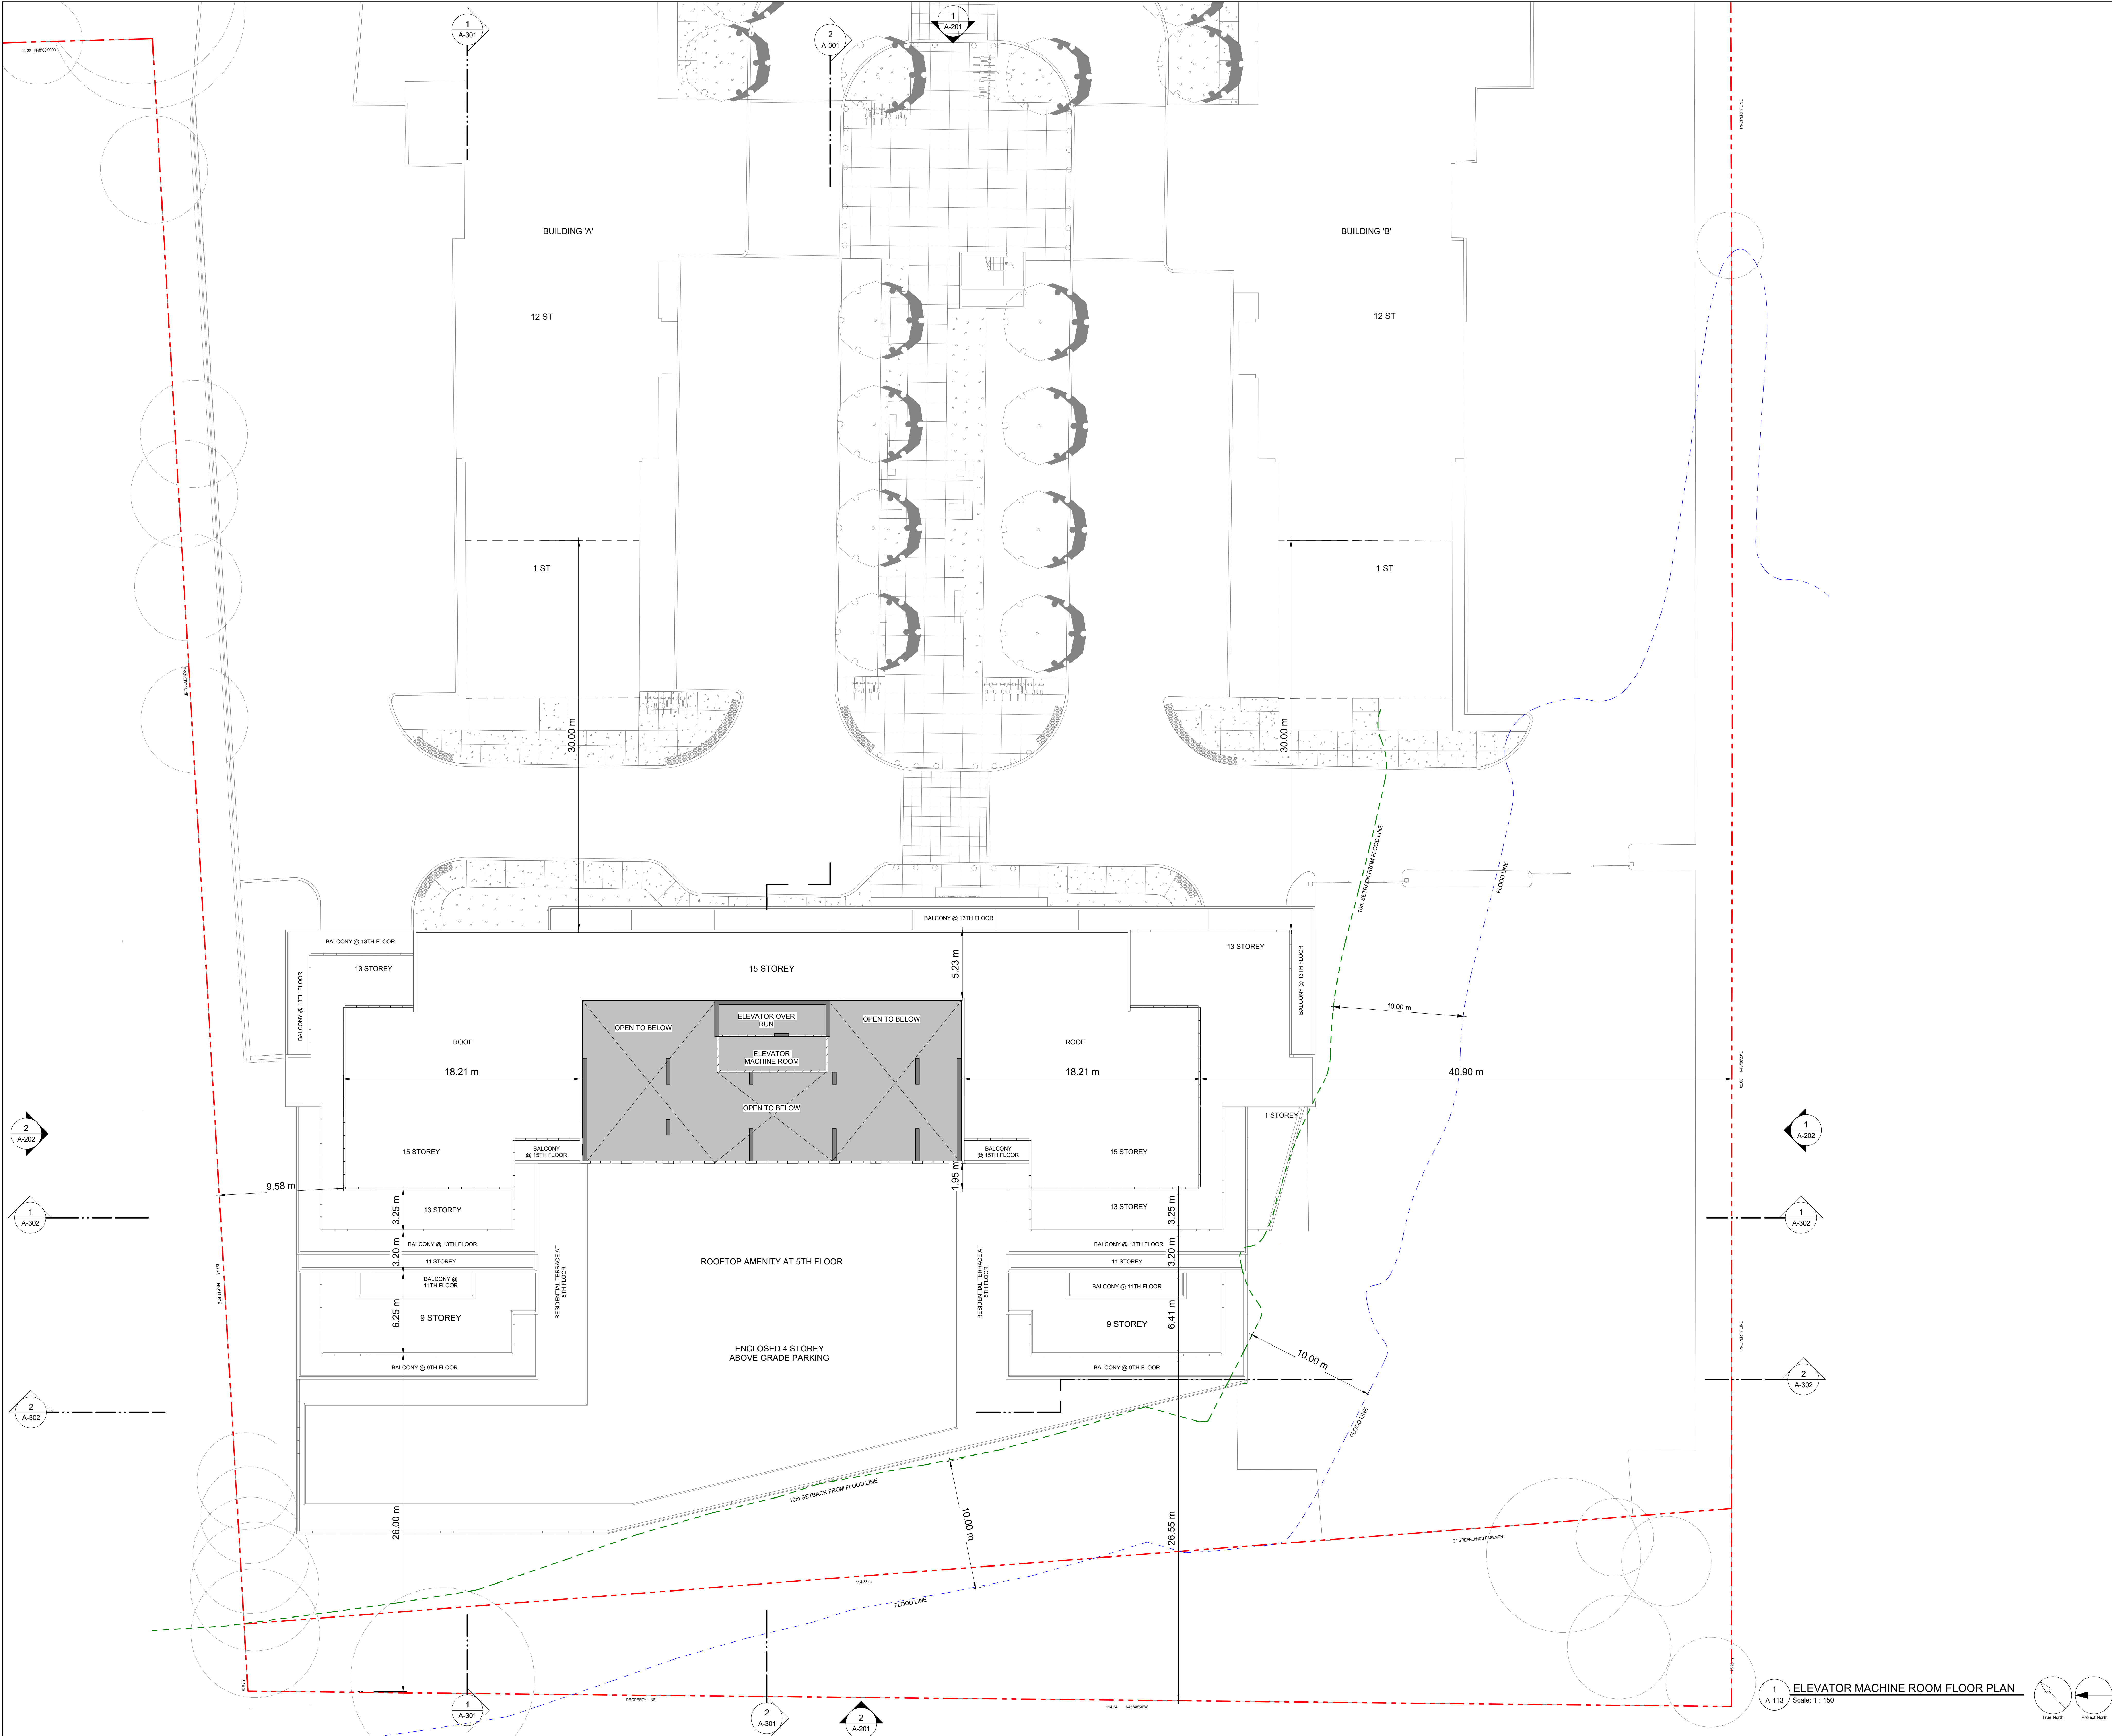

1 ELEVATOR MACHINE ROOM FLOOR PLAN
 A-115 Scale: 1:150

SEAL



PROJECT
 ARGYLE
 2570 - 2590 Argyle Rd.
 CITY OF MISSISSAUGA, ON
 PART OF BLOCK A
 REGISTERED PLAN E - 23

PROJECT NO: 120325
DRAWN BY: -
CHECKED BY: -
PROJECT MGR: -
APPROVED BY: -

SHEET TITLE
 ELEVATOR MACHINE ROOM
 PLAN

SHEET NUMBER A113 **ISSUE** 1