


ISSUES

No.	DESCRIPTION	DATE
1	ISSUED FOR RE-ZONING/OPA	2020-08-31

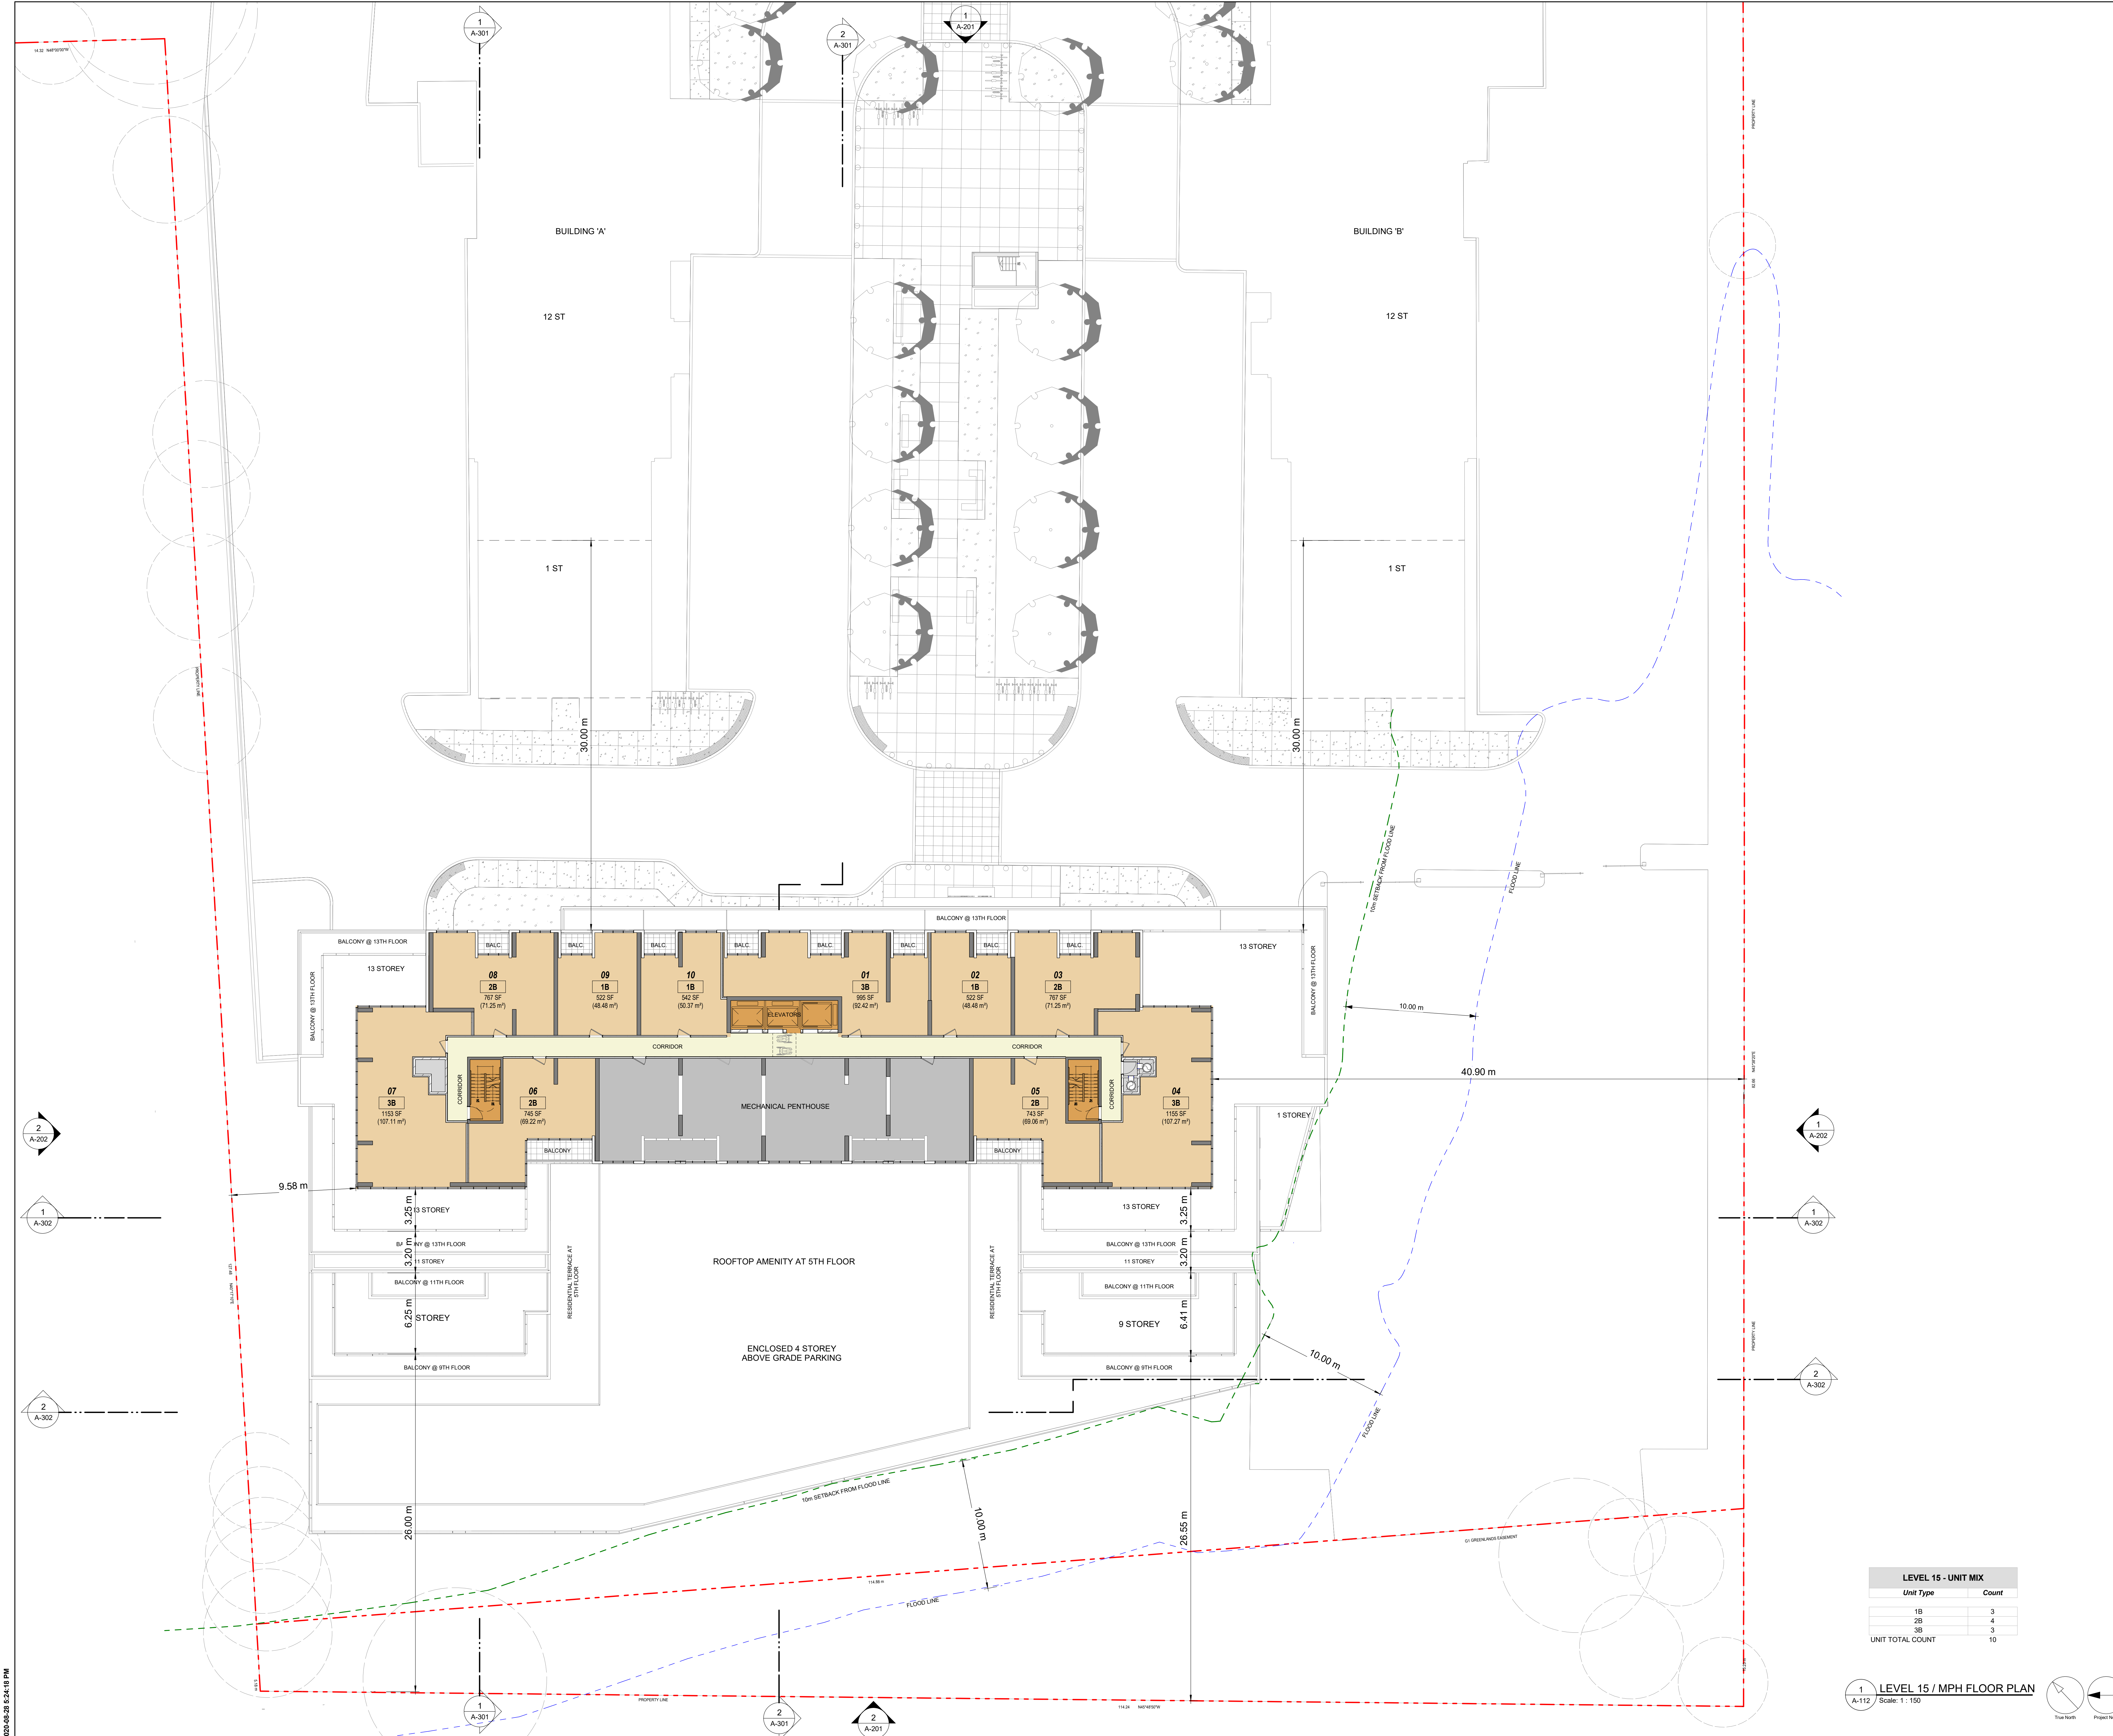

LEVEL 15 - UNIT MIX

Unit Type	Count
1B	3
2B	4
3B	3
UNIT TOTAL COUNT	10

1 LEVEL 15 / MPH FLOOR PLAN
 Scale: 1: 150

SEAL



PROJECT
ARGYLE
 2570 - 2590 Argyle Rd.
 CITY OF MISSISSAUGA, ON
 PART OF BLOCK A
 REGISTERED PLAN E - 23

PROJECT NO: 120325
DRAWN BY: -
CHECKED BY: -
PROJECT MGR: -
APPROVED BY: -

SHEET TITLE
LEVEL 15 - MPH FLOOR PLAN

SHEET NUMBER A112 **ISSUE** 1