


Legend

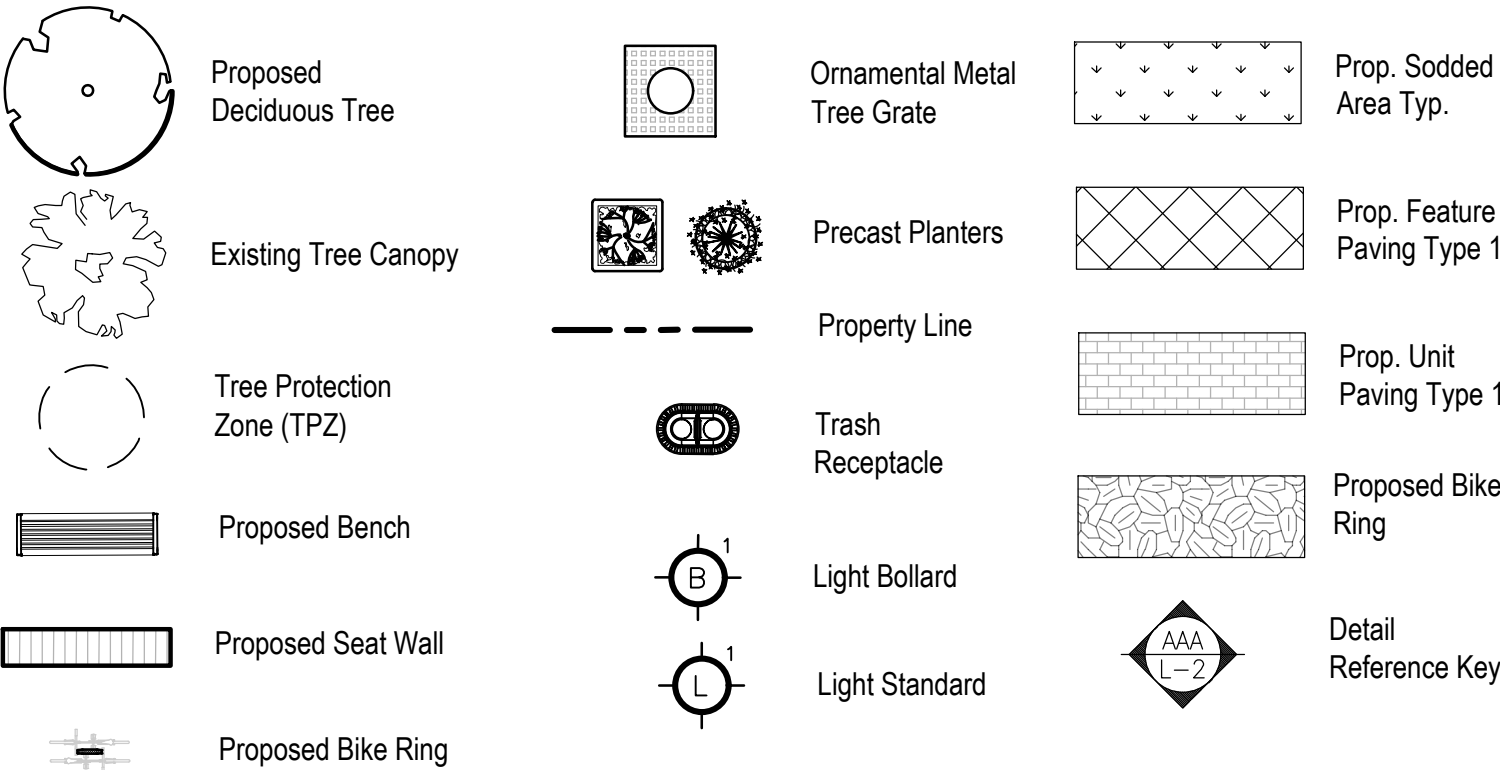

Suggested Plant Schedule

KEY	QNTY	BOTANICAL NAME	COMMON NAME	HT/CAL	SPREAD	ROOT	SHOULDER TOLERANCE	NATIVE	REMARKS
DECIDUOUS TREES									
AXF	1	Acer x freemanii 'Jefferson'	Jefferson Freeman Maple	70 mm		B.A.B.	High	Yes	Full Form
GSK	1	Quercus macrocarpa 'Skyline'	Skyline Honey-Locust	70 mm		B.A.B.	High	Yes	Full Form
QRB	1	Quercus rubra	Red Oak	70 mm		B.A.B.	High	Yes	Full Form
TDO	1	Tilia cordata 'Greenpire'	Greenpire Linden	70 mm		B.A.B.	High	Yes	Full Form
CONIFEROUS TREES									
PPU	1	Picea pungens	Colorado Spruce	200 mm		B.A.B.	High	Yes	Full Form
DECIDUOUS SHRUBS									
CNF	1	Cornus sericea 'Narrow'	Arlow Fire Dogwood	60 cm		C.G.	High	Yes	Full Form
EFS	1	Eucalyptus fortunei 'Sarcocoe'	Sarcocoe Eucalyptus	60 cm		C.G.	High	Yes	Full Form
DNH	1	Deutzia crenata 'Nikko'	Slender White Deutzia	40 cm		C.G.	High	Yes	Full Form
HAA	1	Hydrangea arborescens 'Annabelle'	Annabelle Hydrangea	60 cm		C.G.	High	Yes	Full Form
SAL	1	Spiraea japonica 'Little Princess'	Dwarf Red Spirea	60 cm		C.G.	High	Yes	Full Form
VIN	1	Viburnum foeniculifolium 'Nanum'	Dwarf Fragrant Viburnum	60 cm		C.G.	High	Yes	Full Form
CONIFEROUS SHRUBS									
TMH	1	Taxus media 'NHE'	Hill's Yew	70 cm		C.G.	Yes	No	Full Form
JOS	1	Juniper chinensis 'Gold Coast'	Gold Coast Juniper	70 cm		C.G.	High	Yes	Full Form
PERENNIALS									
HSD	1	Hemerocallis 'Stella D'ora'	Stella D'ora (Yellow) Daylilies				2 Gal.	High	No
HSE	1	Hosta subcordata elegans (Blue)	Elegans Large Blue Leaf Hosta				2 Gal.	High	No
PLS	1	Perovskia atriplicifolia 'Little Spire'	Little Spire Russian Sage				2 Gal.	Yes	Yes
RUD	1	Rudbeckia fulgida var. sullivantii 'Goldsturm'	Black Eyed Susan				2 Gal.	Yes	Yes
GRASSES									
CAC	1	Calamagrostis canadensis 'Karl Foerster'	Karl Foerster Feather Reed Grass				5 Gal.	Yes	No
MSZ	1	Miscanthus sinensis 'Zabrus'	Zabrus Grass				2 Gal.	Yes	No
PAL	1	Pennisetum alopecuroides	Fountain Grass				2 Gal.	Yes	No
SPH	1	Sporobolus heterolepis	Prairie Dropseed				2 Gal.	Yes	Yes

Owner's Note

WE AGREE TO IMPLEMENT THE APPROVED SITE AND LANDSCAPE PLANS WITHIN 18 MONTHS AFTER THE EXECUTION OF THE SITE PLAN. UNDERTAKING AND WILL RETAIN THE LANDSCAPE ARCHITECT TO MAKE PERIODIC SITE INSPECTIONS. UPON COMPLETION OF THE WORKS WE WILL FORWARD TO THE CITY OF MISSISSAUGA A COPY OF THE COMPLETION NOTIFICATION CERTIFICATE FROM THE LANDSCAPE ARCHITECT AND THE APPLICABLE INSPECTION FEE.

ANY REVISIONS TO THE SITE AND LANDSCAPE PLANS WILL BE SUBMITTED TO THE PLANNING AND BUILDING DEPARTMENT, CITY OF MISSISSAUGA FOR REVIEW AND APPROVAL, PRIOR TO COMMENCEMENT OF THE WORKS.

WE HEREBY AUTHORIZE THE CITY, ITS AUTHORIZED AGENTS, SERVANTS, OR EMPLOYEES TO ENTER UPON OUR LAND TO CARRY OUT INSPECTIONS FROM TIME TO TIME AND AGREE TO INDEMNIFY THE CITY AND ITS AUTHORIZED AGENTS AND SAVE THEM HARMLESS FROM ANY AND ALL ACTIONS ARISING OUT OF THE EXERCISE BY THE CITY, ITS AUTHORIZED AGENTS, SERVANTS OR EMPLOYEES OF THE RIGHTS HEREBY GIVEN TO THEM. WE UNDERTAKE TO NOTIFY THE CITY FORTHWITH OF ANY CHANGE OF OWNERSHIP OF THE SAID LANDS.


Signature of Owner _____

Name of Owner _____

Address _____



Key Map

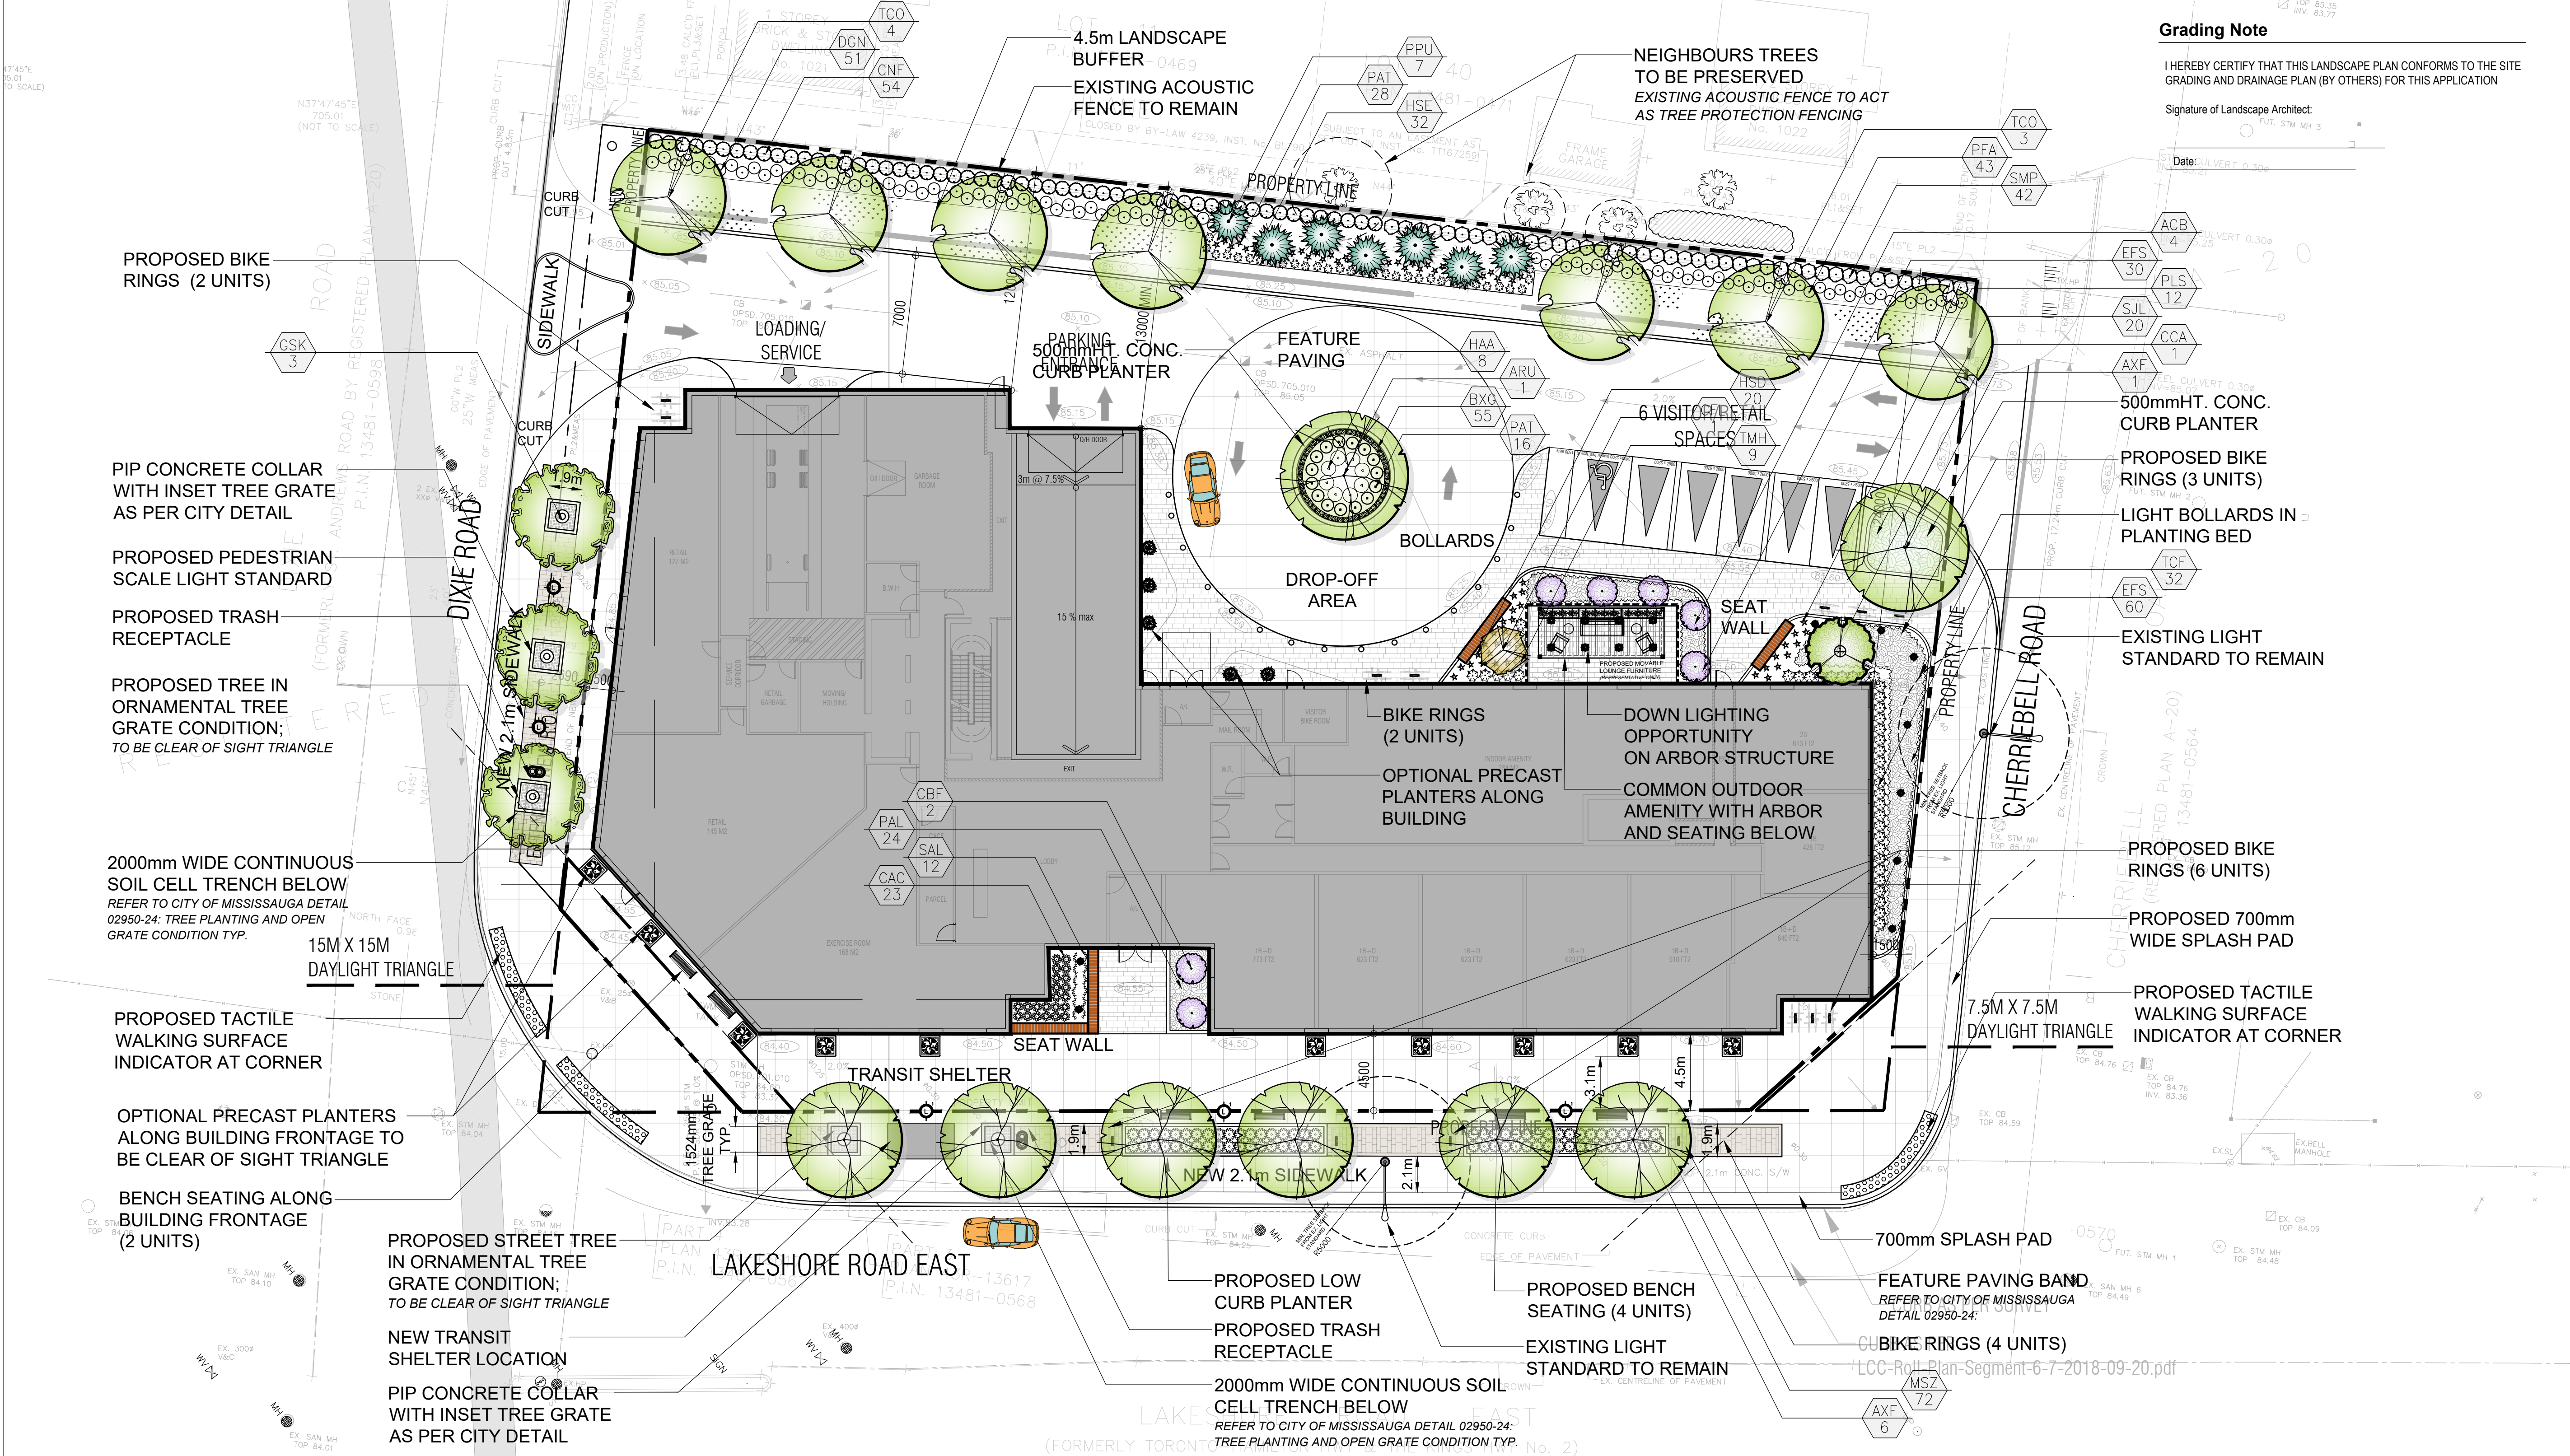

Grading Note

I HEREBY CERTIFY THAT THIS LANDSCAPE PLAN CONFORMS TO THE SITE GRADING AND DRAINAGE PLAN (BY OTHERS) FOR THIS APPLICATION

Signature of Landscape Architect: _____

Date: _____

Client/Owner:

CITY PARK HOMES INC.


Municipality:



Notes:

03	Issued for Coordination	14/08/20
02	Issued for Review	06/08/20
01	Issued for Review	17/12/22
No.	Revision	Date

North:

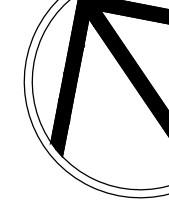

Project:

Proposed Mixed Use Development
1381 Lakeshore Road
Mississauga, Ontario

Scale: 1:200 Date: June 2020

Drawn By: S.L. Checked By: L.M.

Drawing Title:

Landscape Master Plan

Project No.

19133

Sheet No.

L2-01

ALL INFORMATION CONTAINED IN THESE PLANS IS THE PROPERTY OF THE LANDSCAPE ARCHITECT. NO PART OF THESE PLANS SHALL BE REPRODUCED OR TRANSMITTED IN ANY FORM OR BY ANY MEANS, ELECTRONIC OR MECHANICAL, INCLUDING PHOTOCOPYING, RECORDING, OR BY ANY INFORMATION STORAGE AND RETRIEVAL SYSTEM, WITHOUT THE WRITTEN PERMISSION OF THE LANDSCAPE ARCHITECT. THESE DRAWINGS ARE NOT TO BE USED FOR CONSTRUCTION UNTIL COUNTERSIGNED BY THE ARCHITECT. • DO NOT SCALE DRAWINGS • PRELIMINARY NOT FOR CONSTRUCTION