





STREETSVILLE RENDERINGS
JANUARY 12, 2010


**MOFFET &
 DUNCAN**
 architects inc.
 5052 DUNDAS ST. WEST
 ISLINGTON, ONTARIO
 M9A 1B9 TEL: (416) 239-2775
 FAX: (416) 239-6729

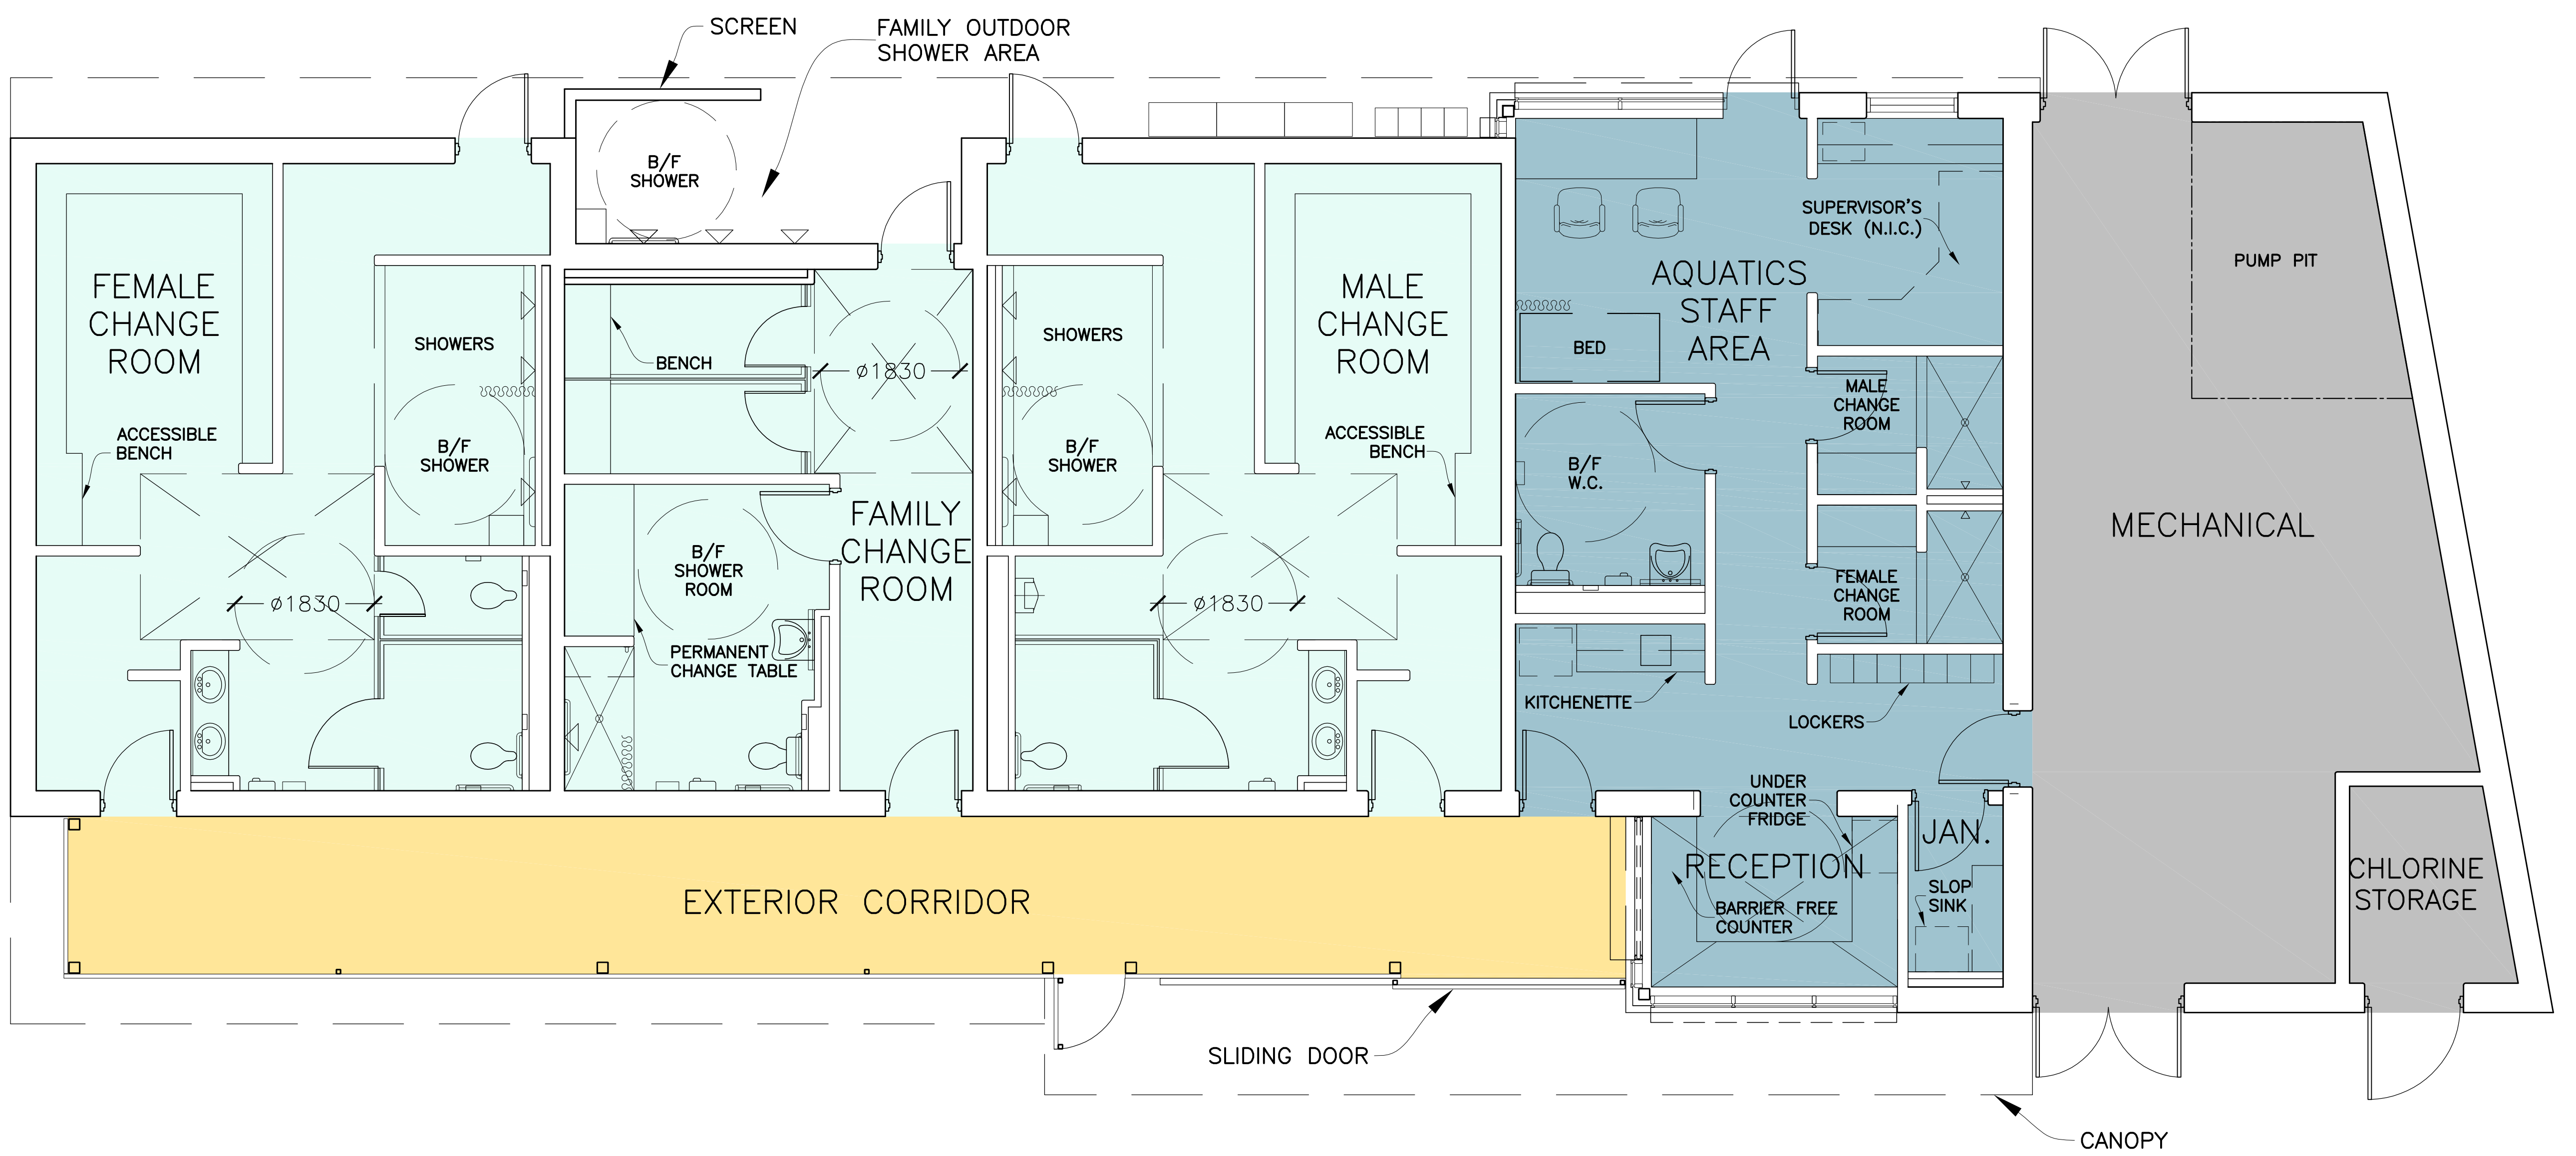

PLAN

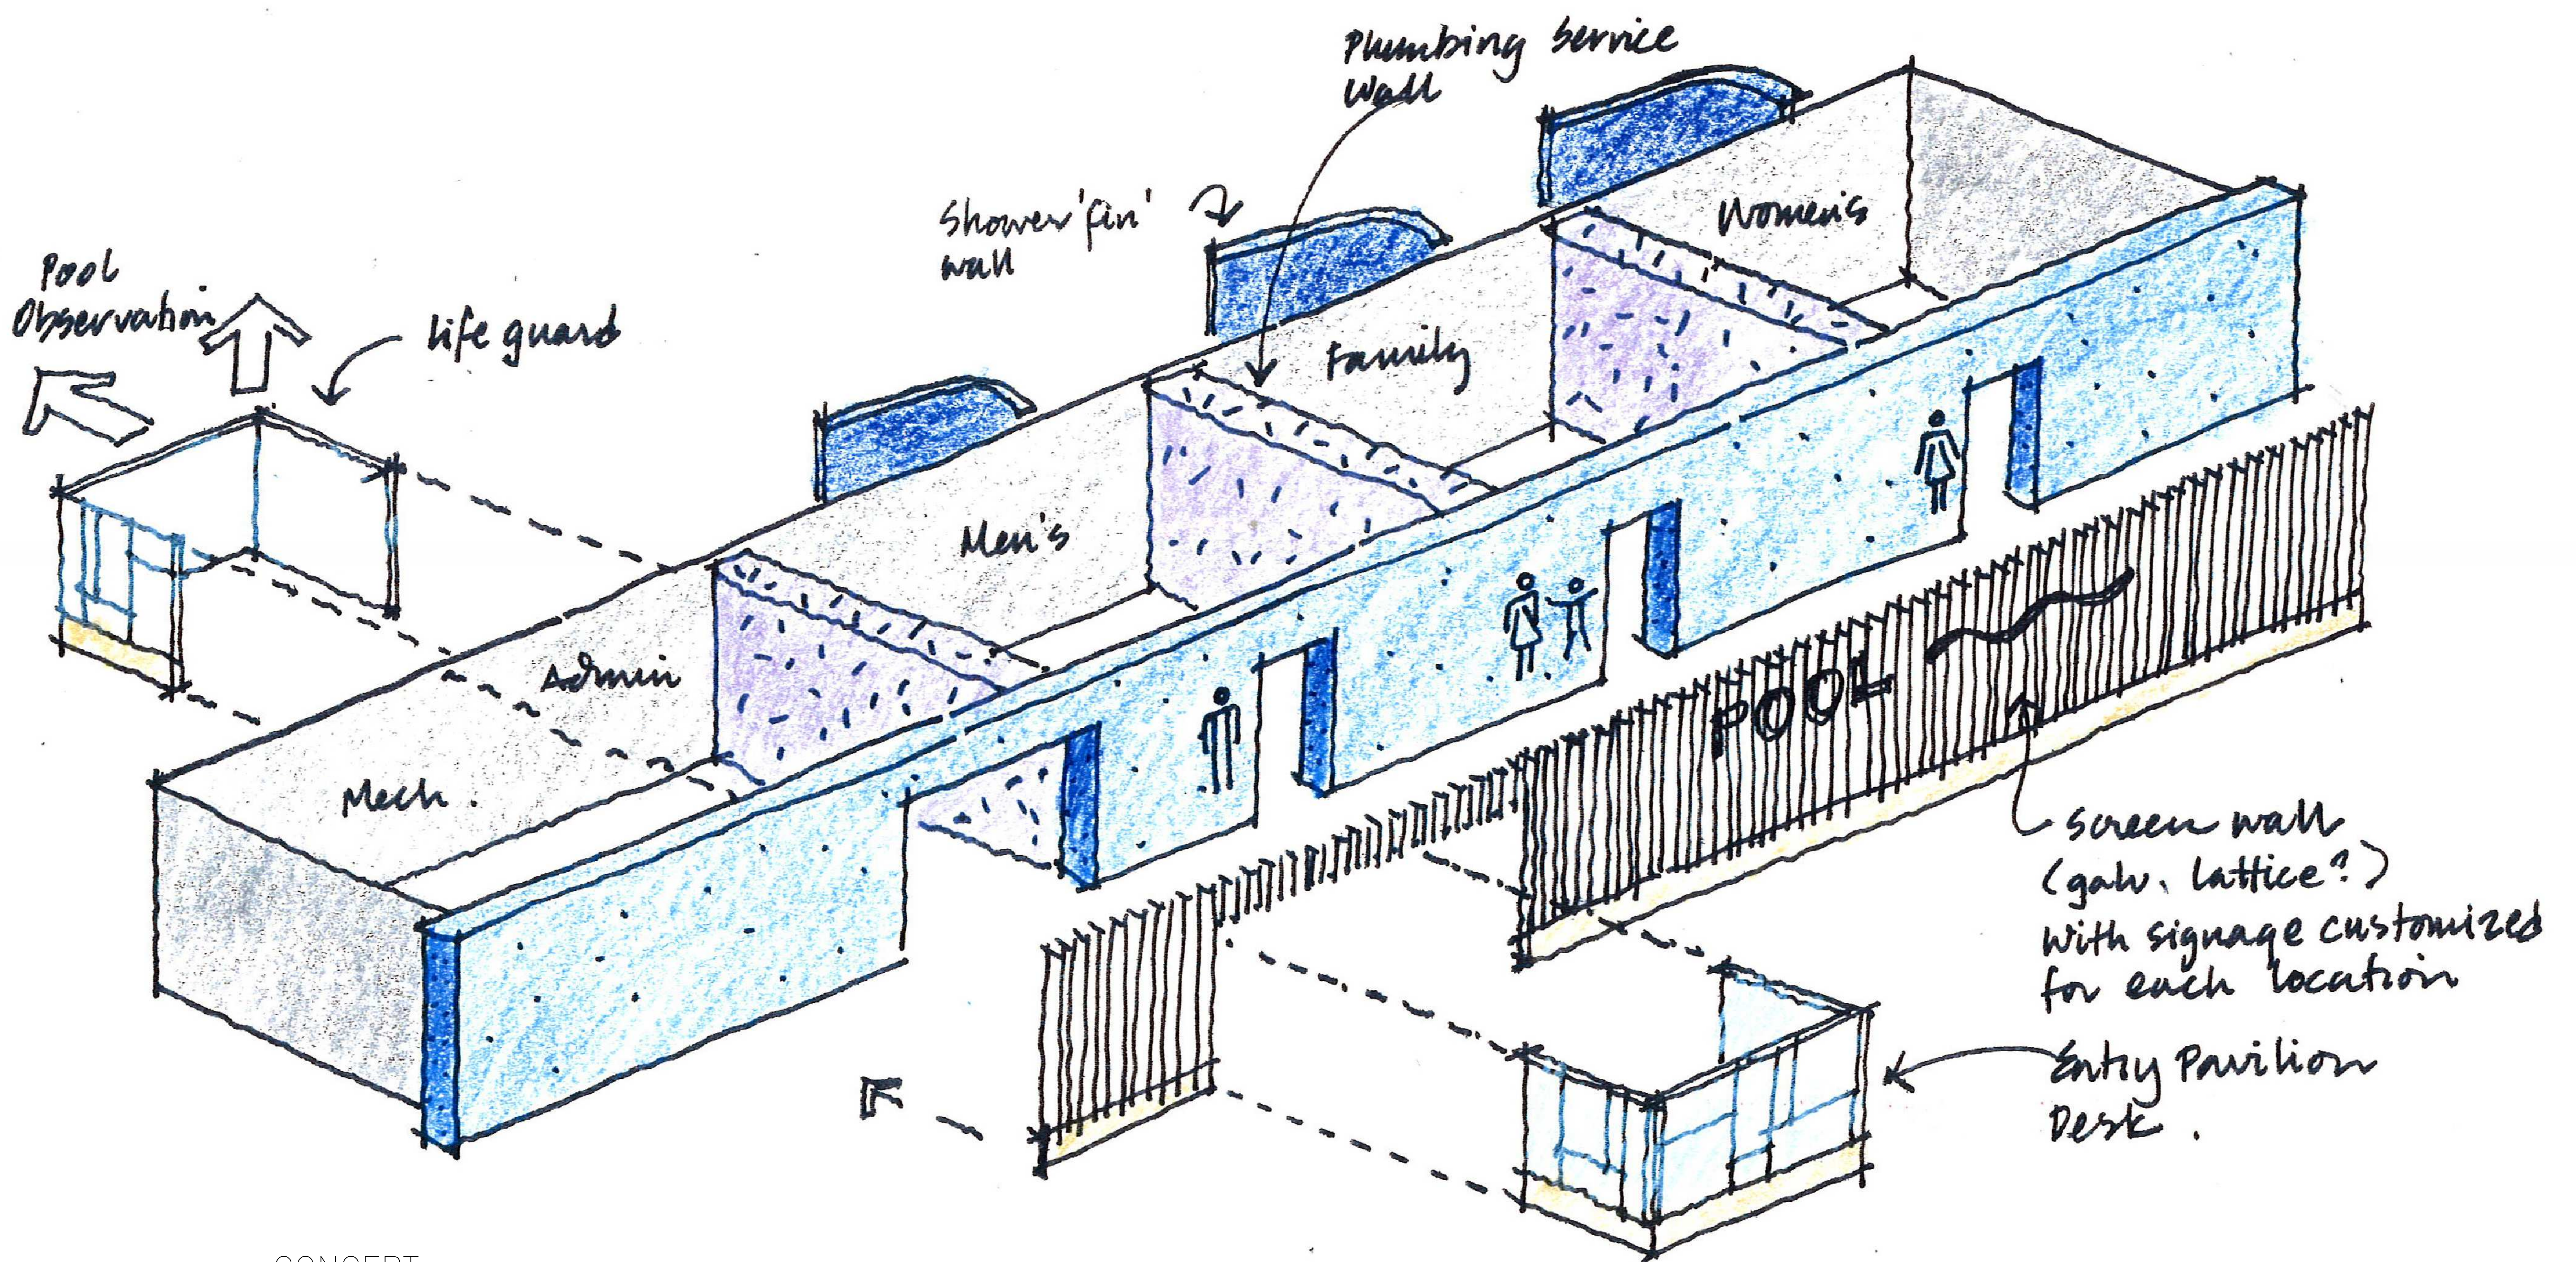

CONCEPT

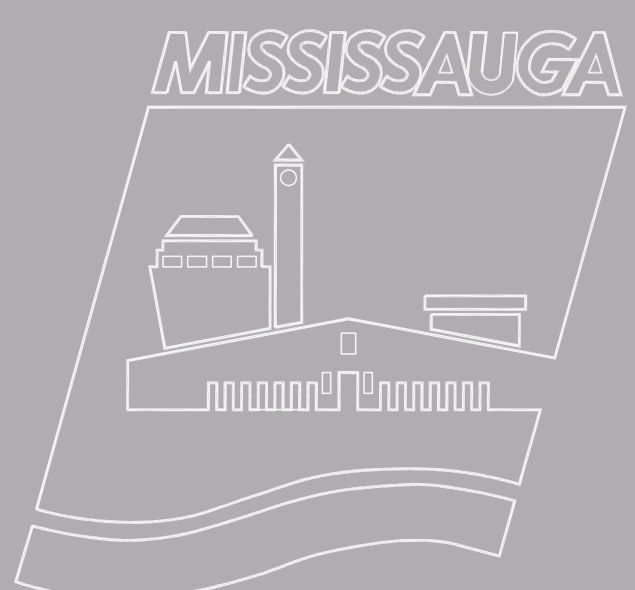


STREETSVILLE PLAN

JANUARY 12, 2010

SCALE 1:50

**MOFFET &
DUNCAN**
architects inc.

5052 DUNDAS ST. WEST
ISLINGTON, ONTARIO
M9A 1B9 TEL: (416) 239-2775
FAX: (416) 239-6729

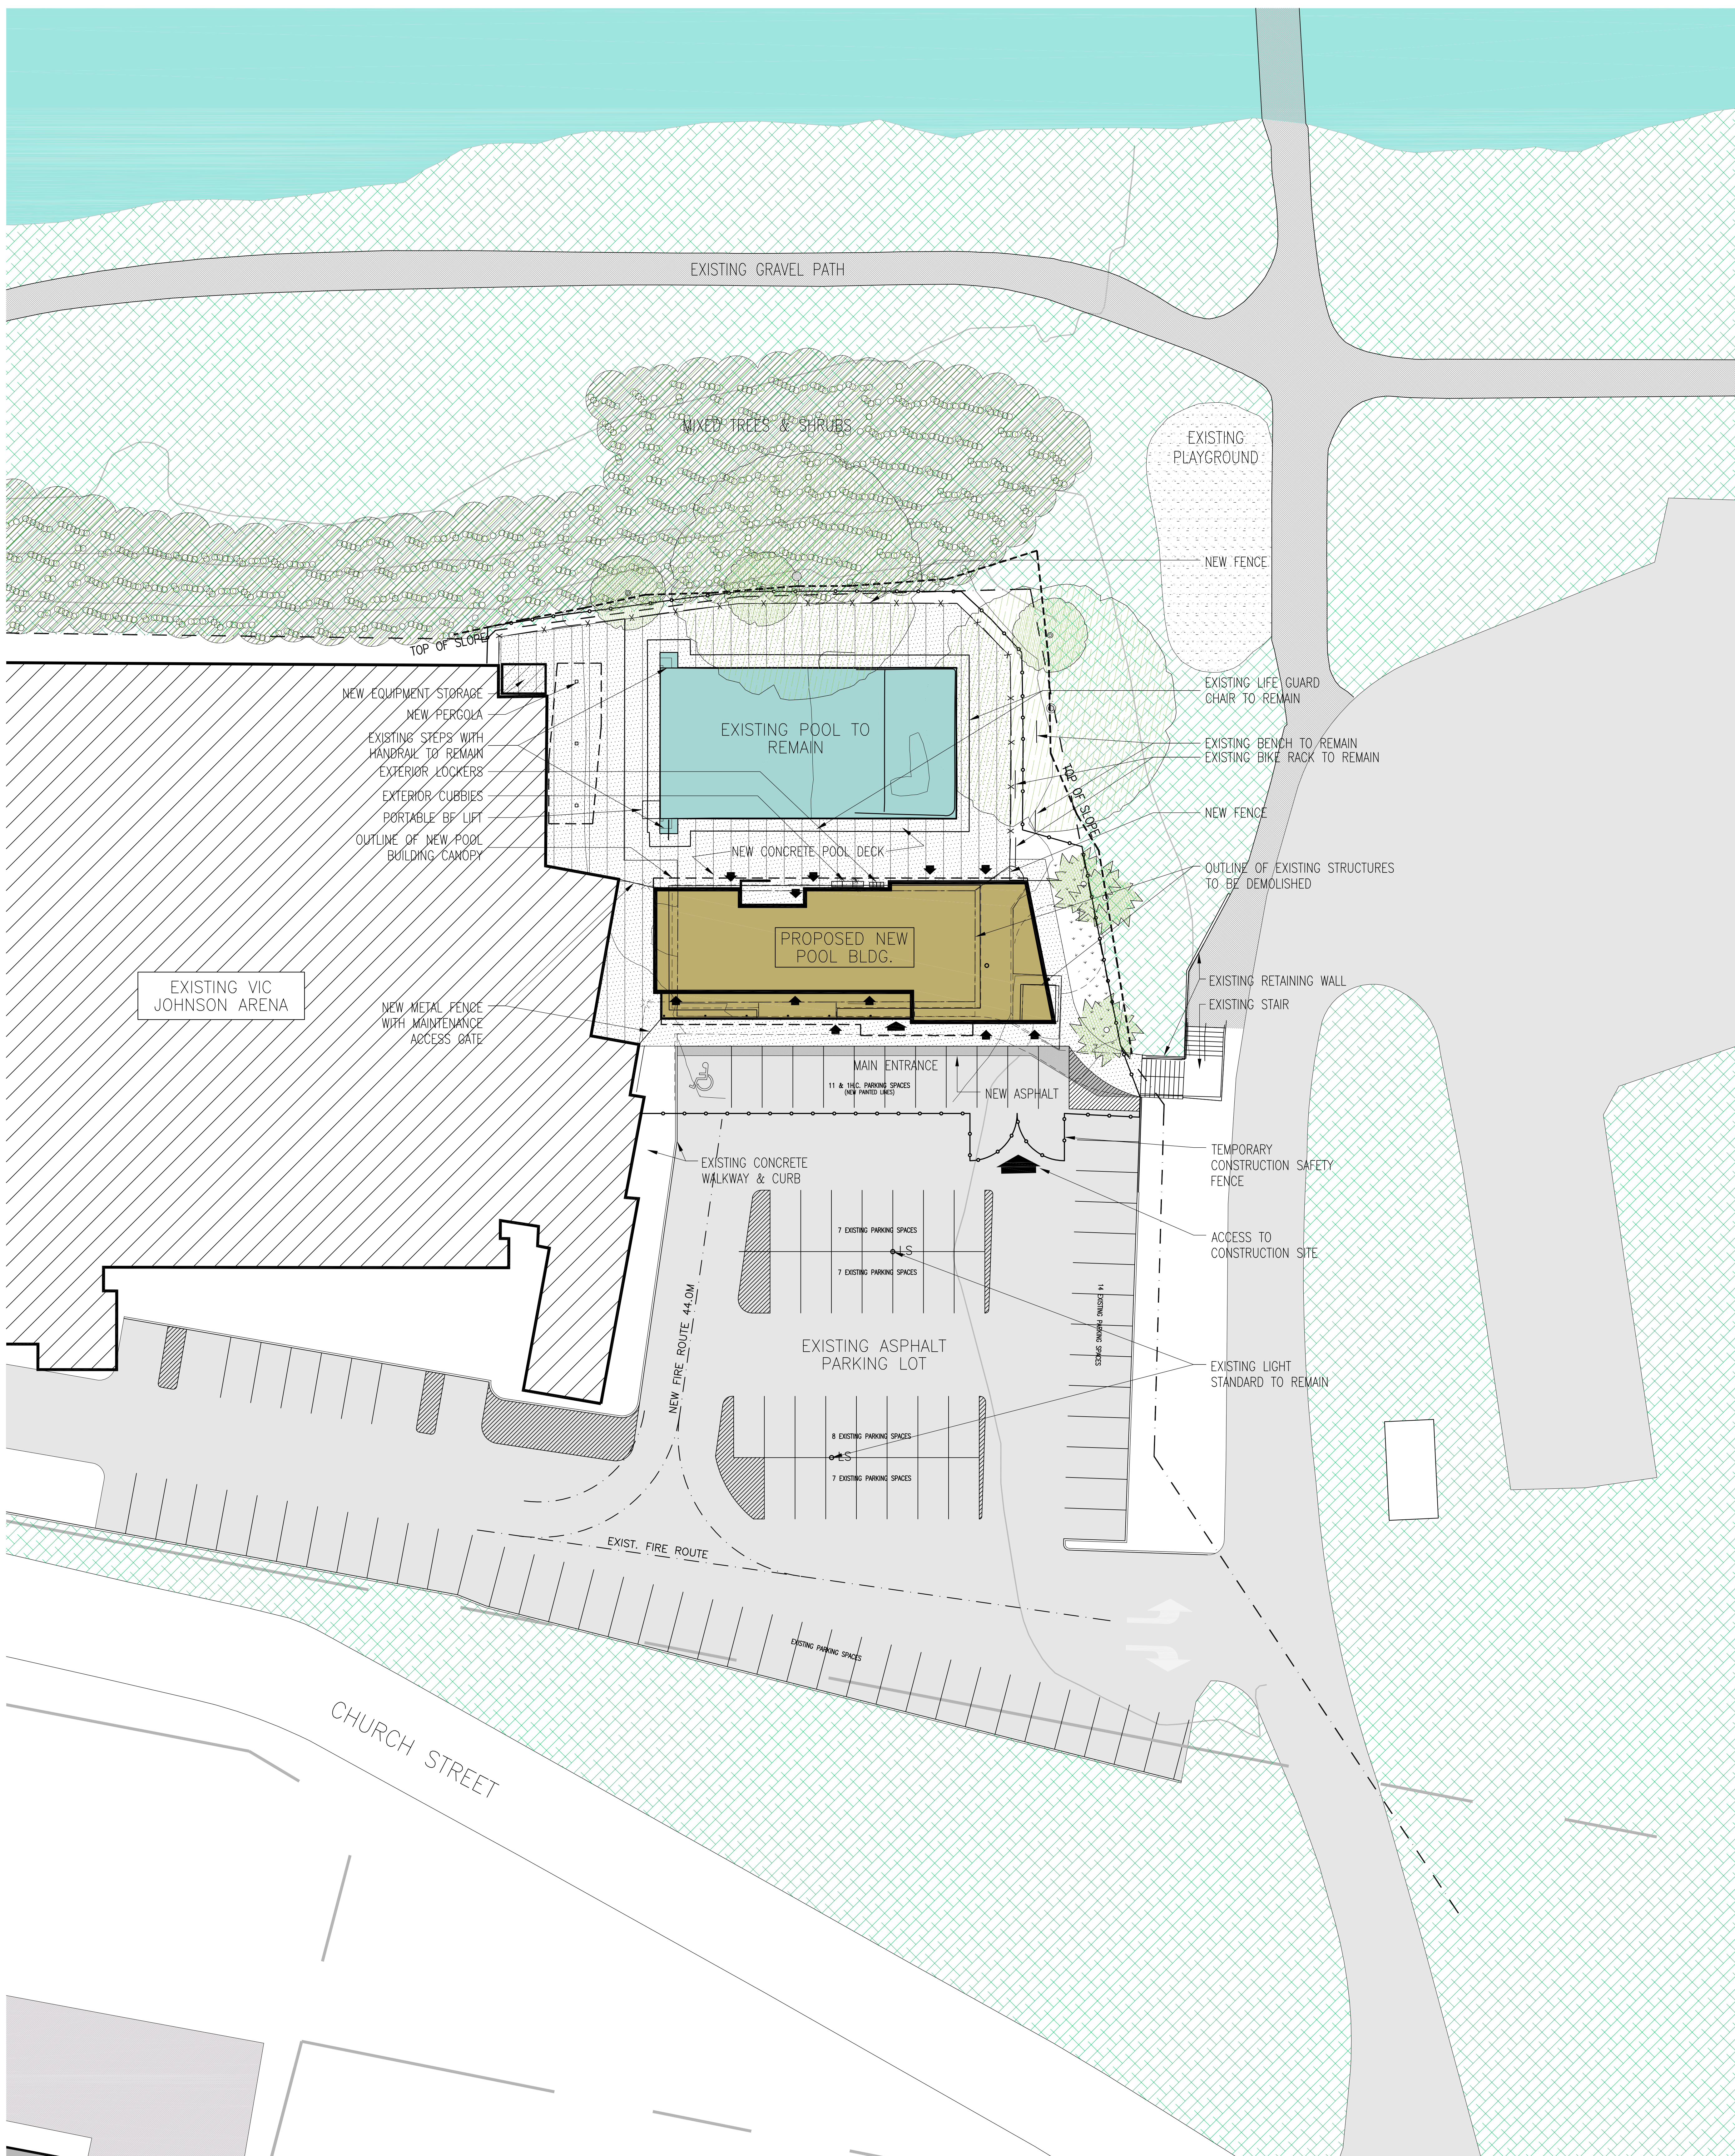

MISSISSAUGA



STREETSVILLE SITE PLAN

JANUARY 12, 2010

SCALE 1:200

**MOFFET &
DUNCAN**
architects inc.

5052 DUNDAS ST. WEST
ISLINGTON, ONTARIO
M9A 1B9 TEL: (416) 239-2775
FAX: (416) 239-6729