


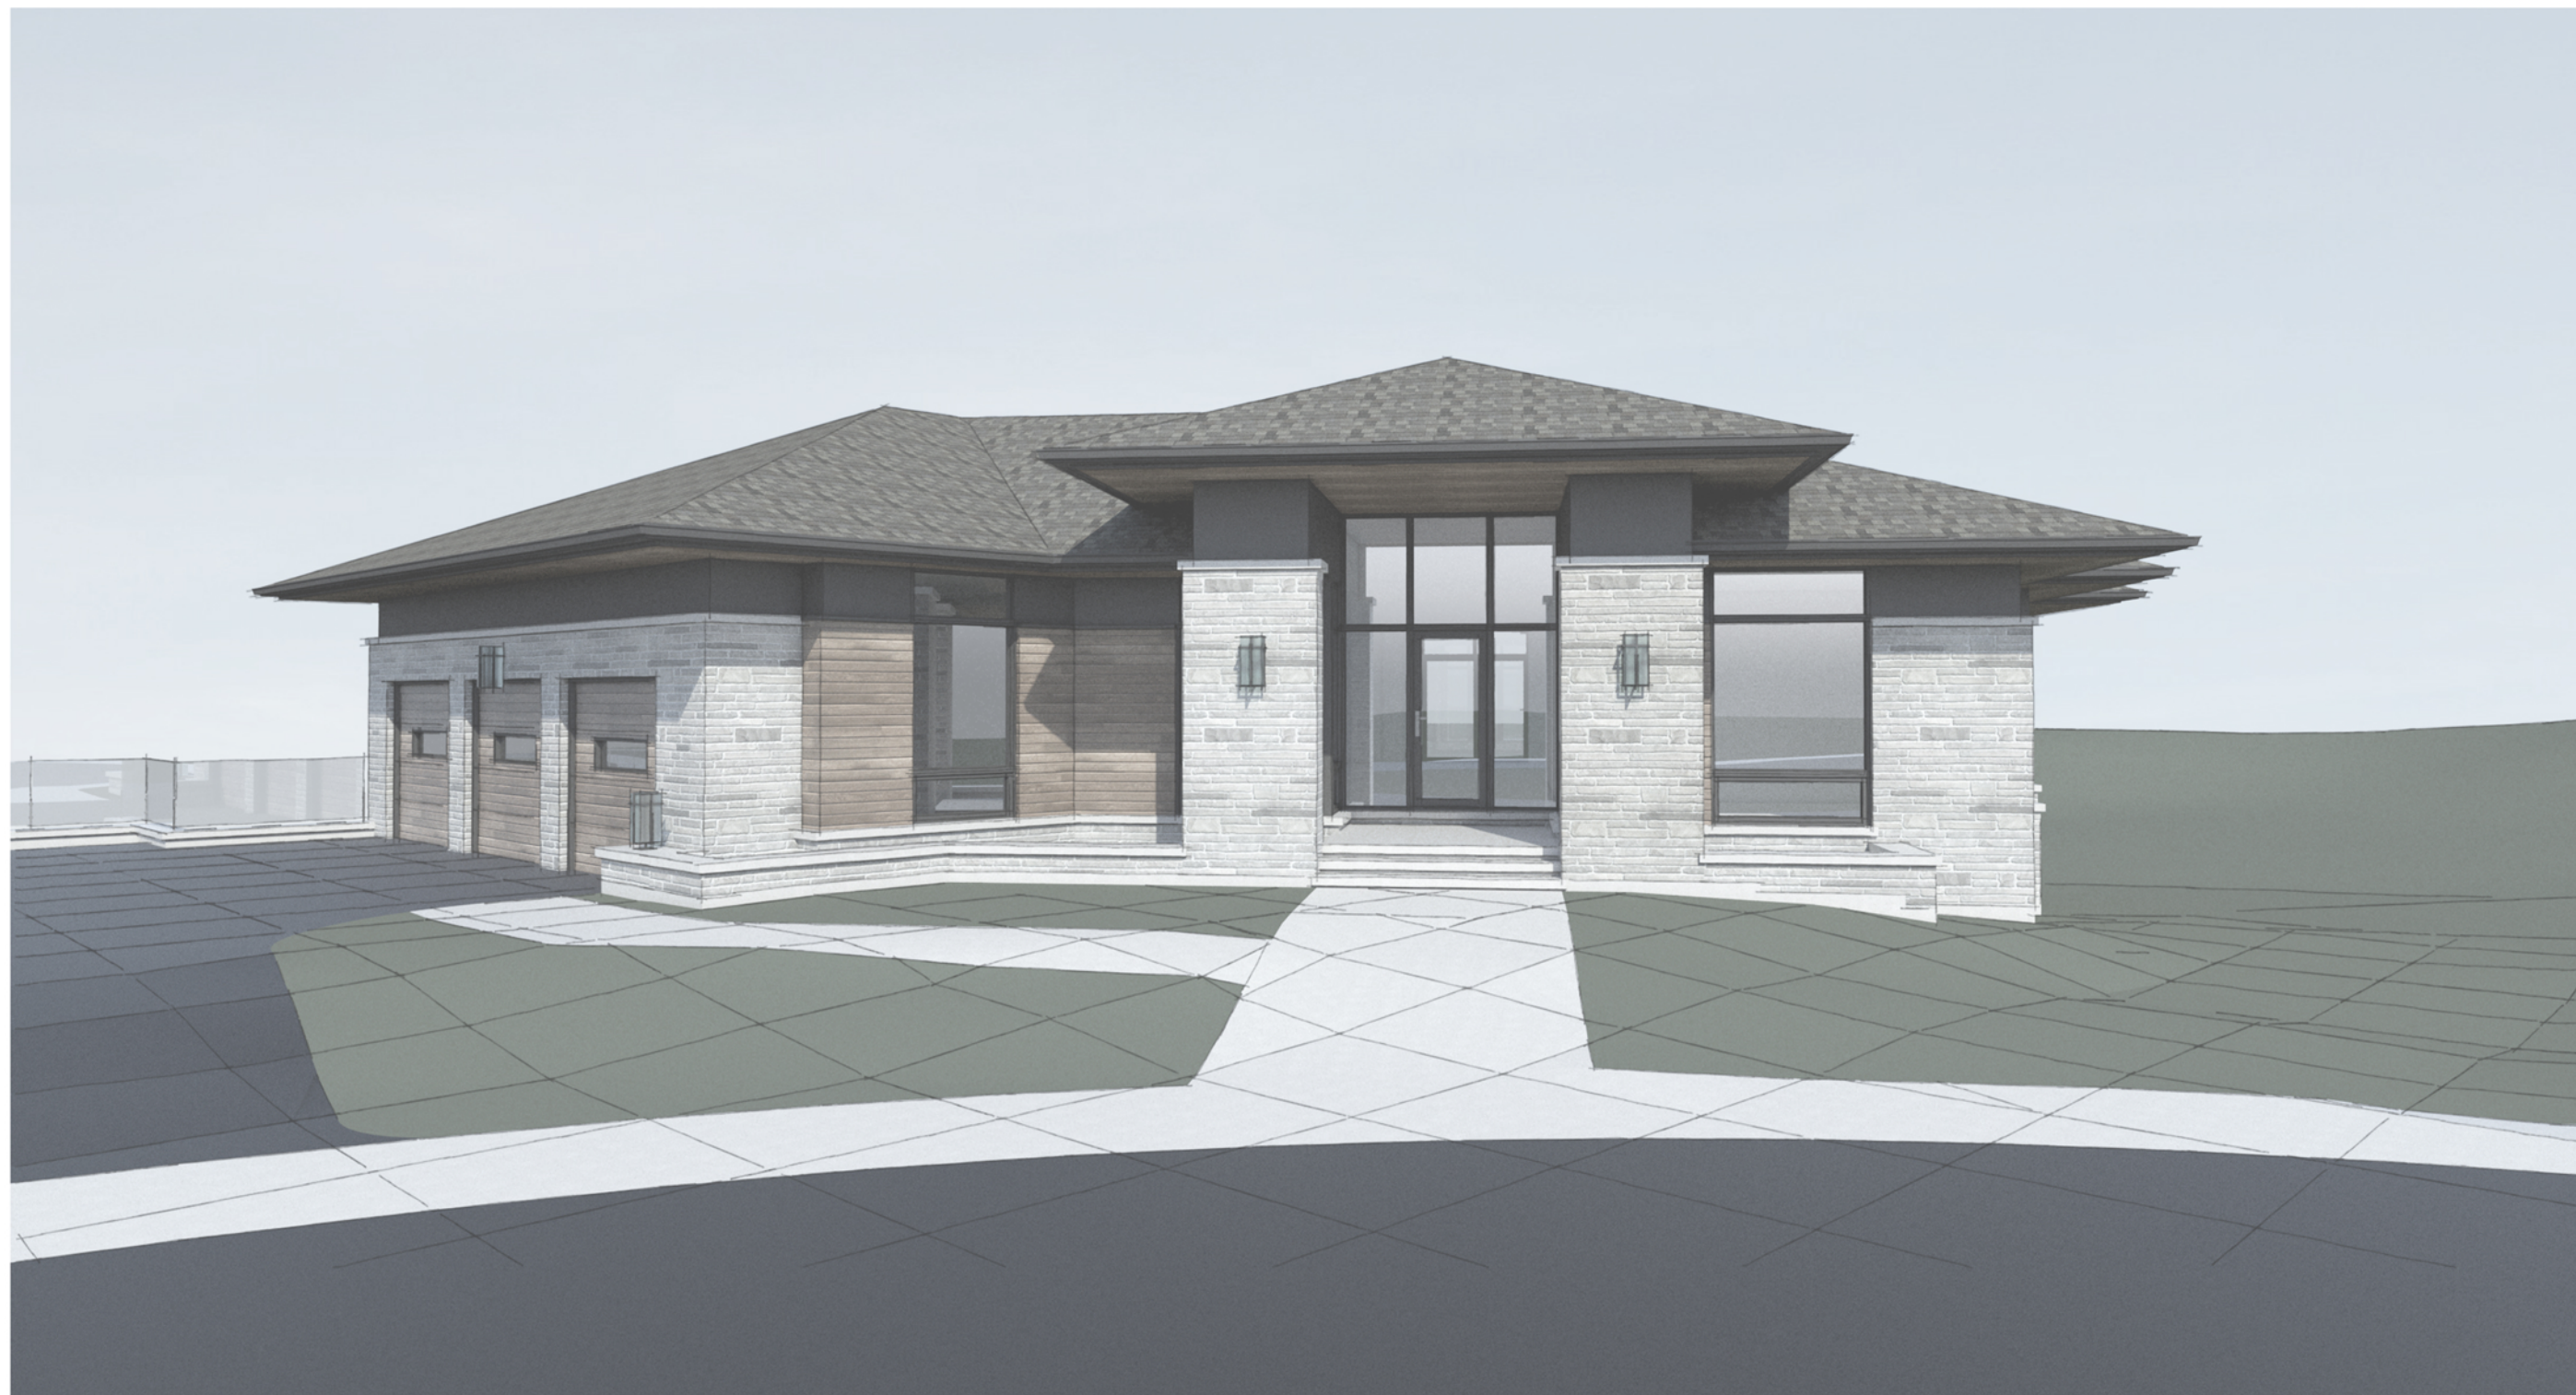

Front Elevation - 3D Render

Custom Home

0 Brenida Rd. Lot A, Mississauga, ON

Proj #:1774 REV: DDR4

SCALE: NTS
APRIL 21, 2020