


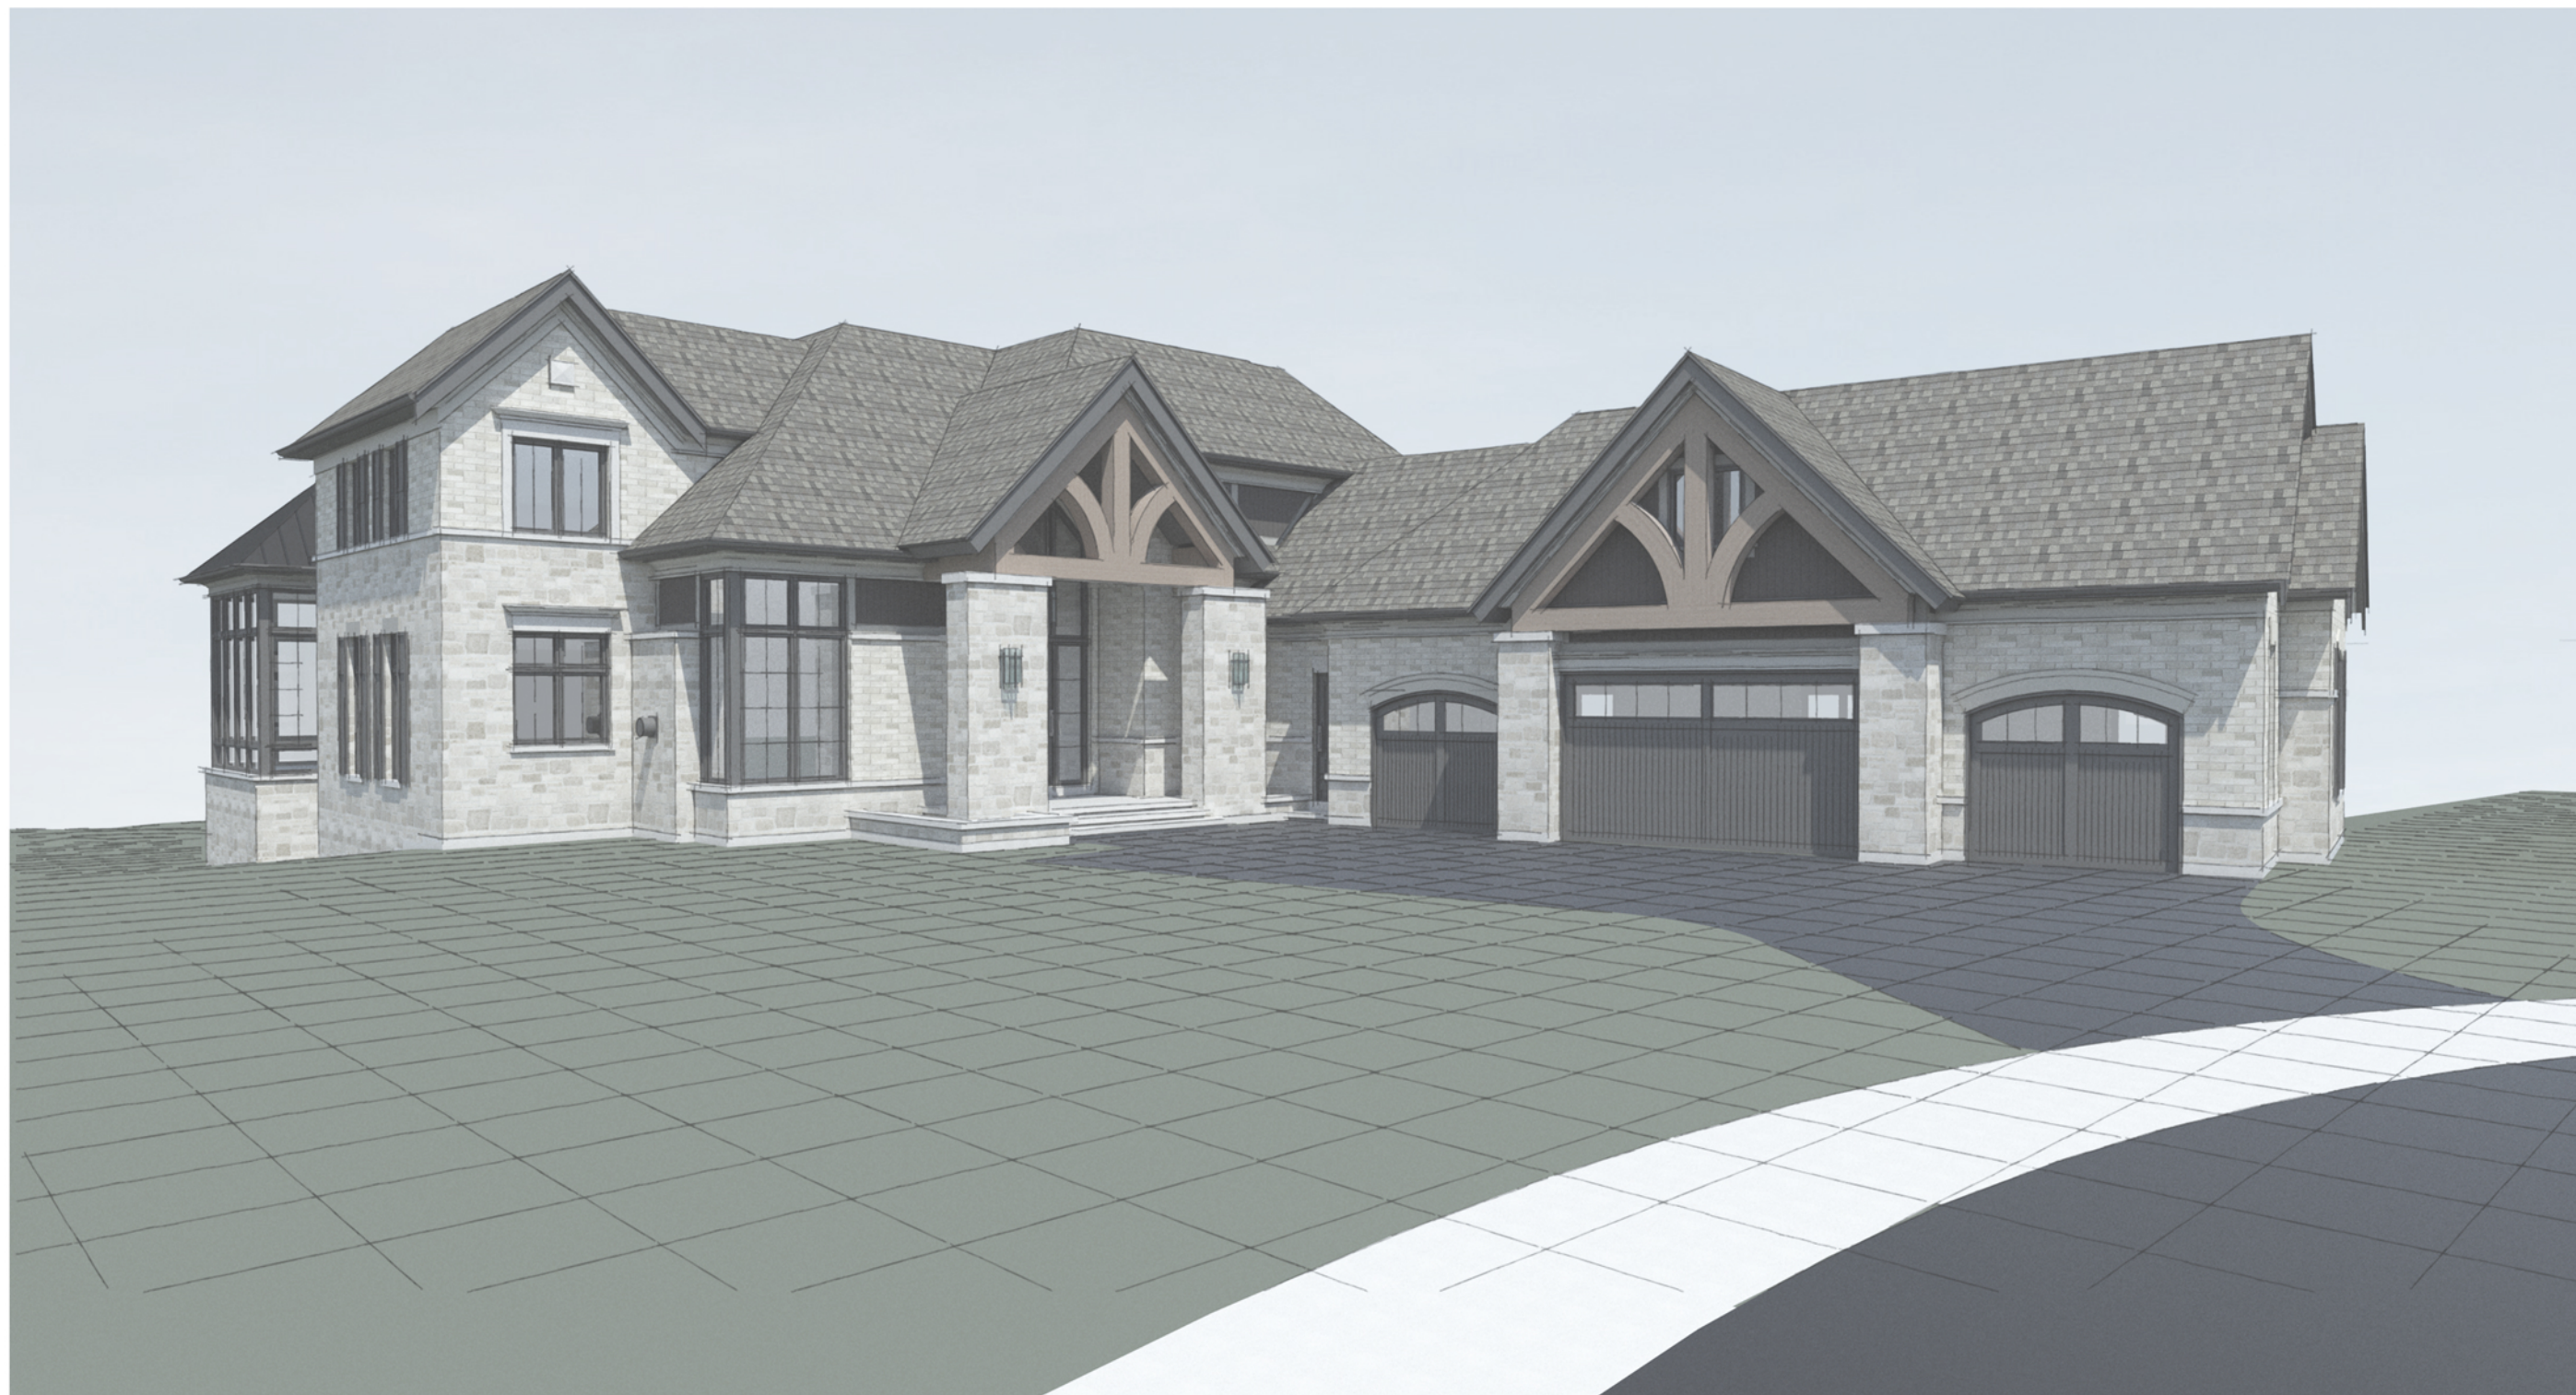

Front Elevation - 3D Render

Custom Home

0 Bernida Road Lot B, Mississauga ON

Proj #:1773 REV: DDR2

SCALE: NTS
APRIL 7, 2020