


DRAWING LEGEND

PROPERTY LINE	---
MUNICIPAL SETBACKS	- - - -
EXISTING TO BE REMOVED	---
HOUSE FOOTPRINT	▬
GROUND FLOOR ACCESS POINT	▲
LOWER LEVEL ACCESS POINT	▽

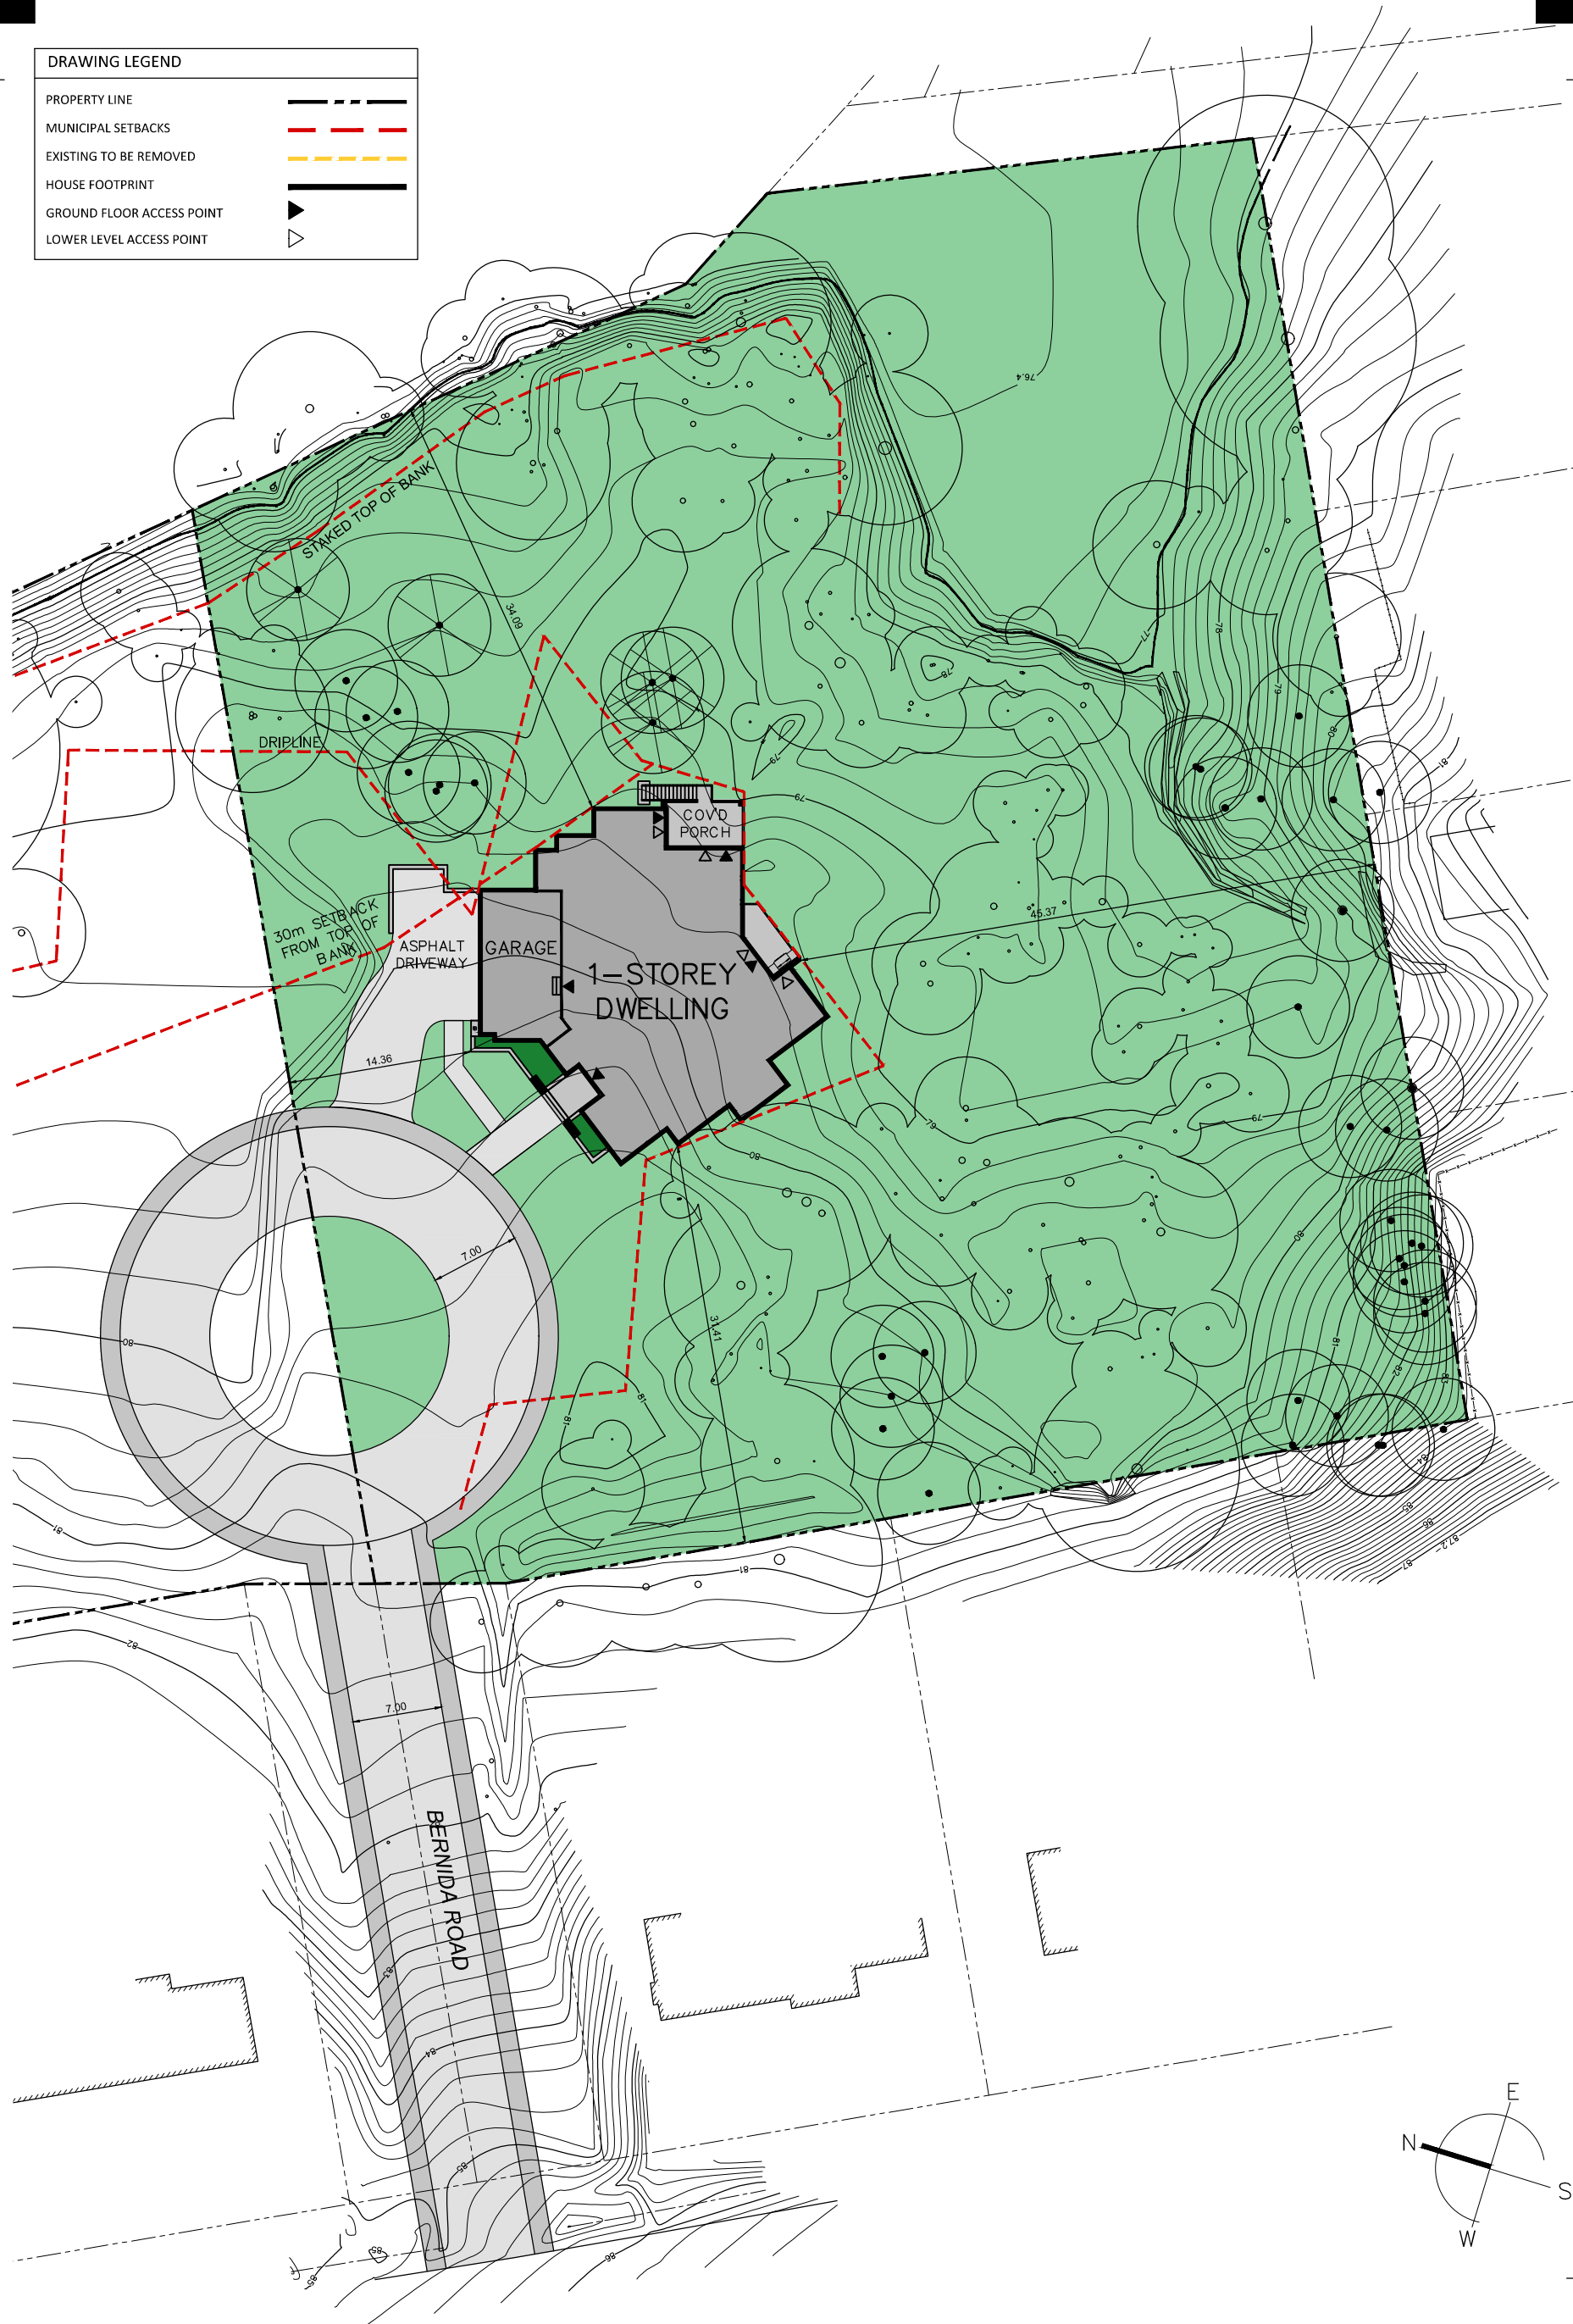

Enhanced Site Plan
Custom Home

0 Bernida Rd. Lot A, Mississauga, ON

Proj #: 1774 Rev: DDR4

SCALE: 1:500
APRIL 21, 2020

