


- ① FOR WALL SECTION SEE W02
- ② FOR DECK DETAILS SEE D01a - D01d

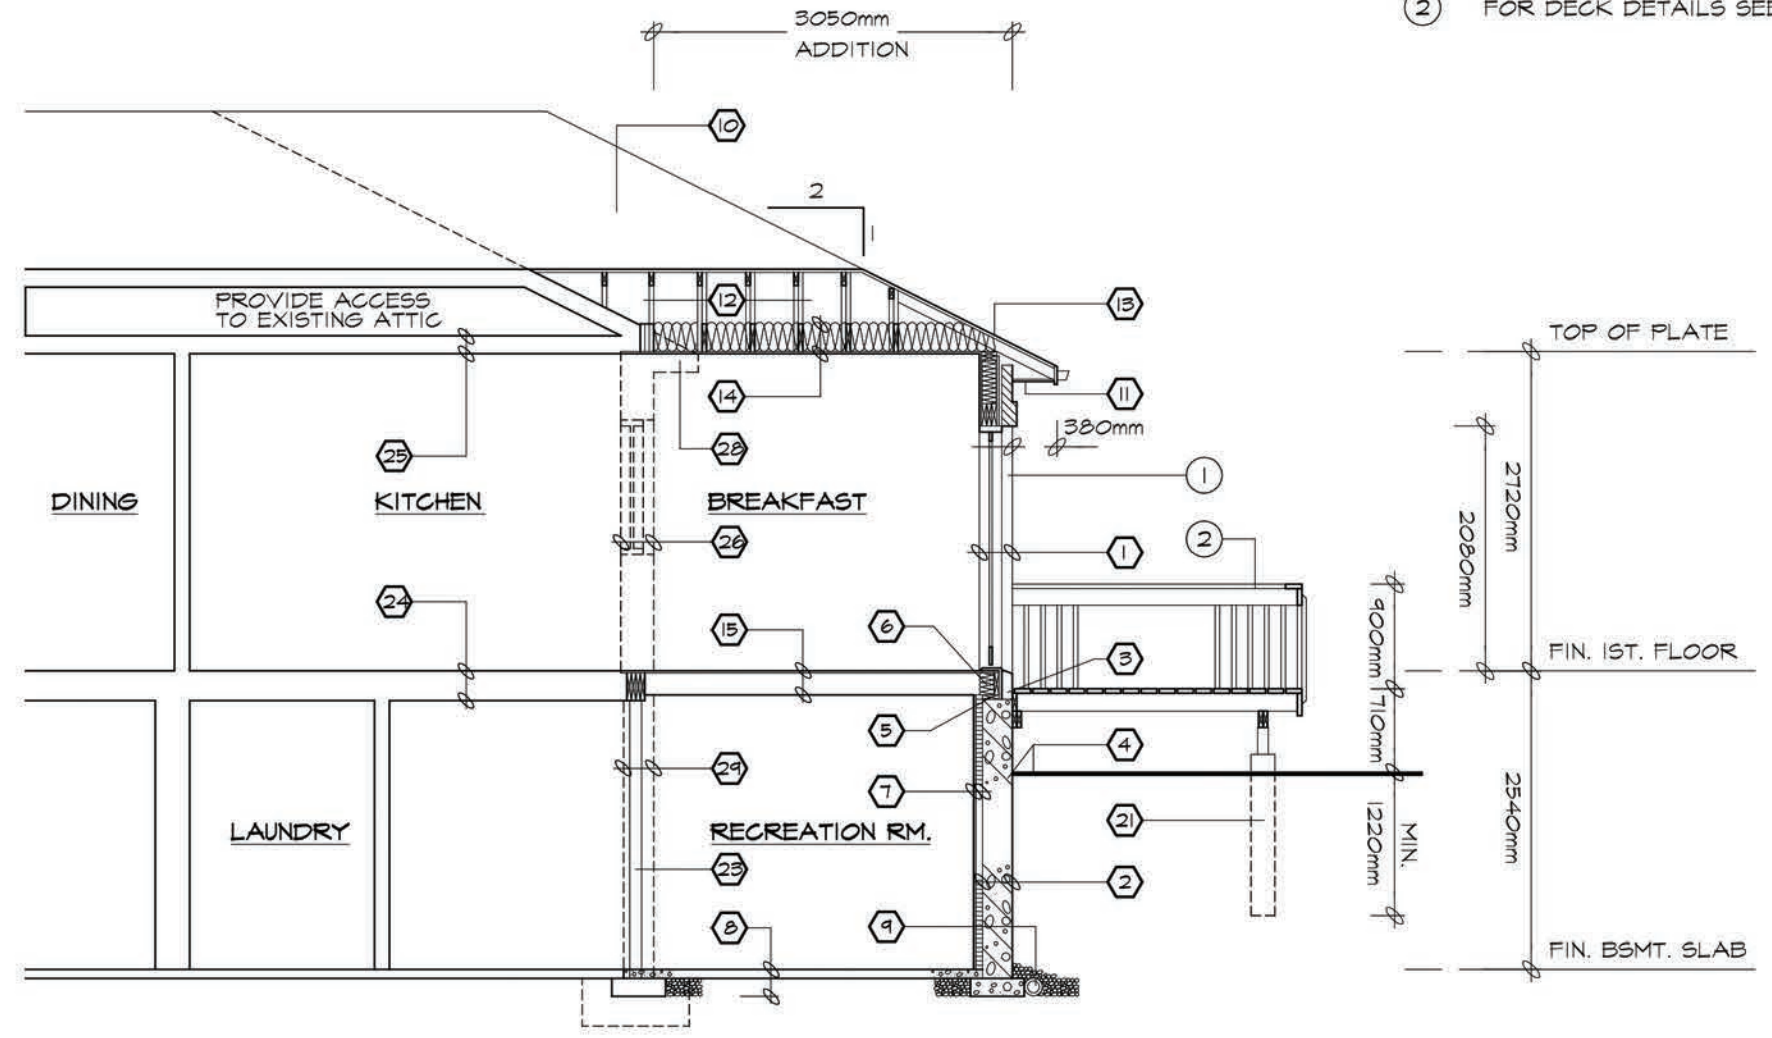

**SECTION A-A**  
SCALE 1:50

