


NORTH ELEVATION
SCALE 1:50

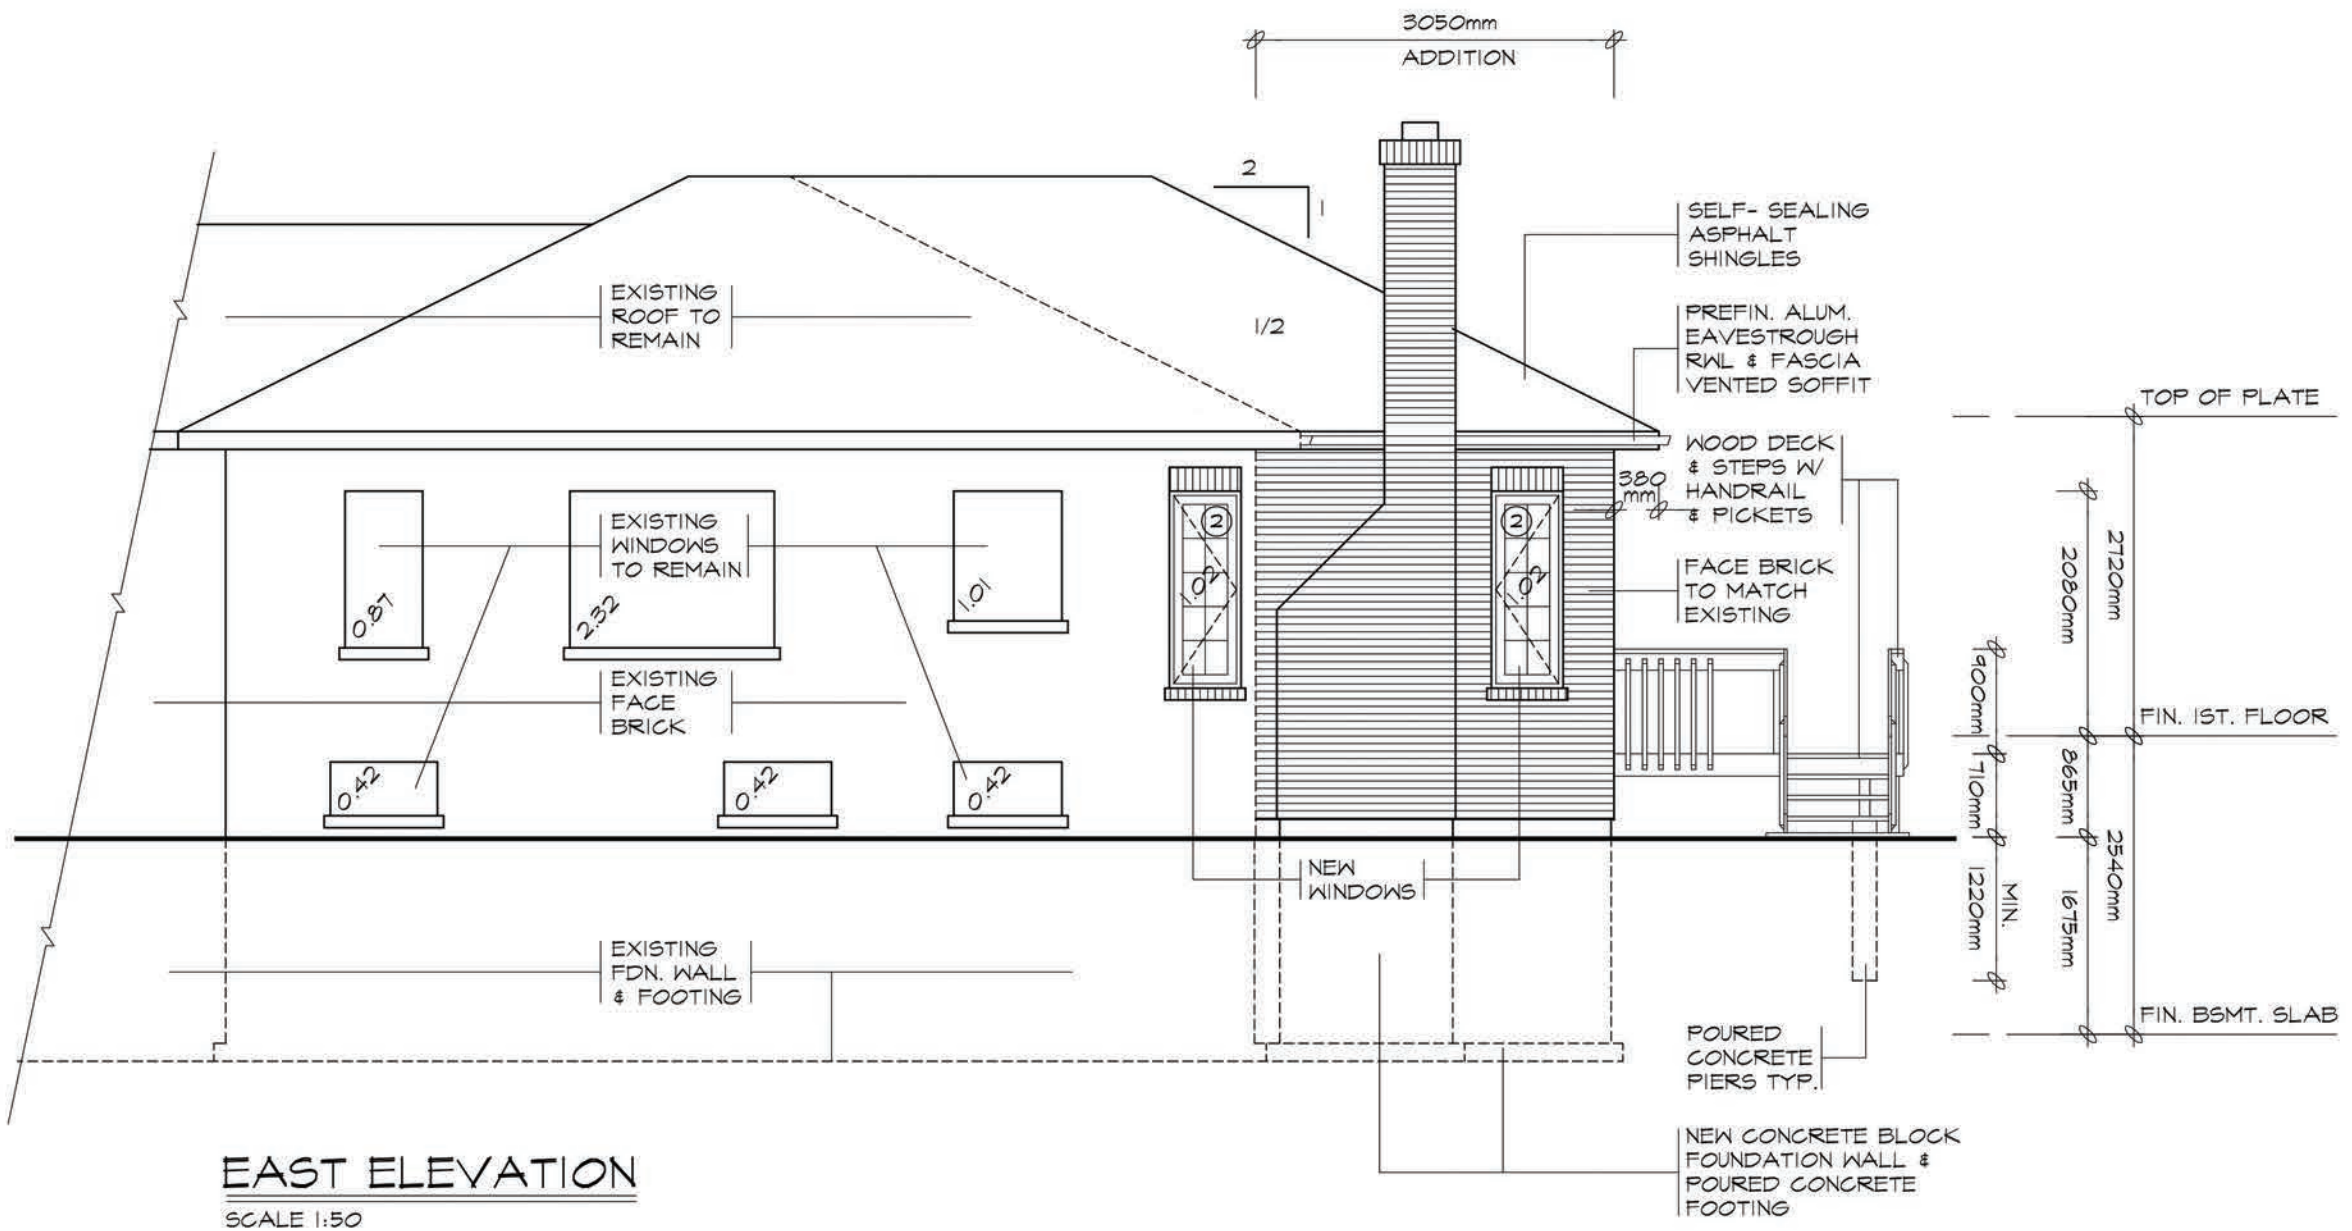


EAST ELEVATION

SCALE 1:50

UNPROTECTED OPENINGS

WALL AREA	42.36m ²
LIMITING DISTANCE	3050mm @ 18.00%
MAX. ALLOWABLE OPENINGS	7.62m ²
TOTAL OPENINGS PROVIDED	7.50m ²

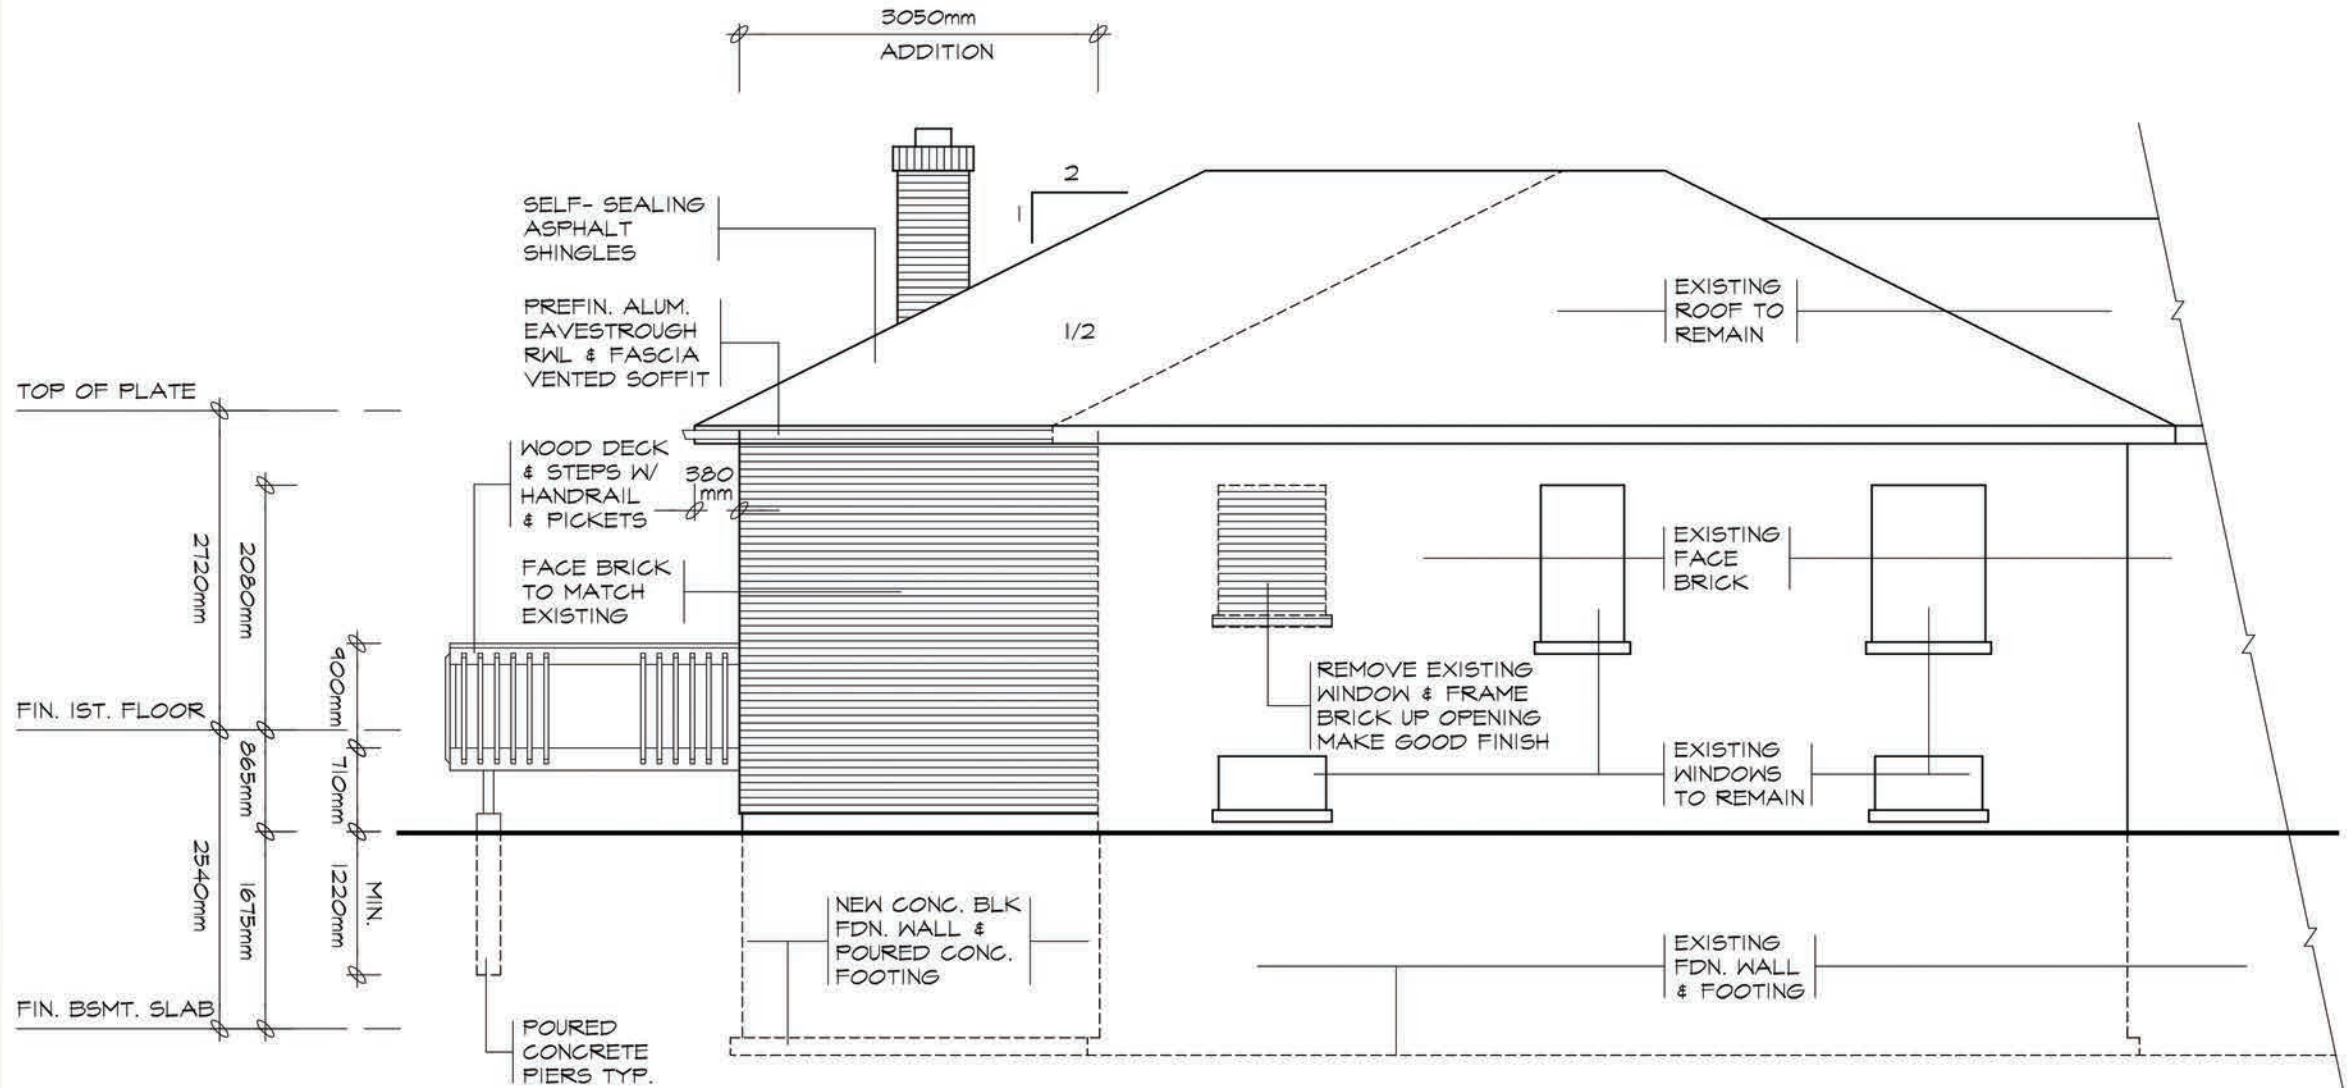

WEST ELEVATION

SCALE 1:50

UNPROTECTED OPENINGS

NO NEW OPENINGS
EXISTING TO REMAIN