

**BASEMENT PLAN**


SCALE 1:50

**MISSISSAUGA**  
Leading today for tomorrow

**TACBOC**  
STANDARD DETAIL

TITLE  
**SAMPLE DRAWING**  
BASEMENT PLAN

DWG. NO.  
**A03b**  
2007

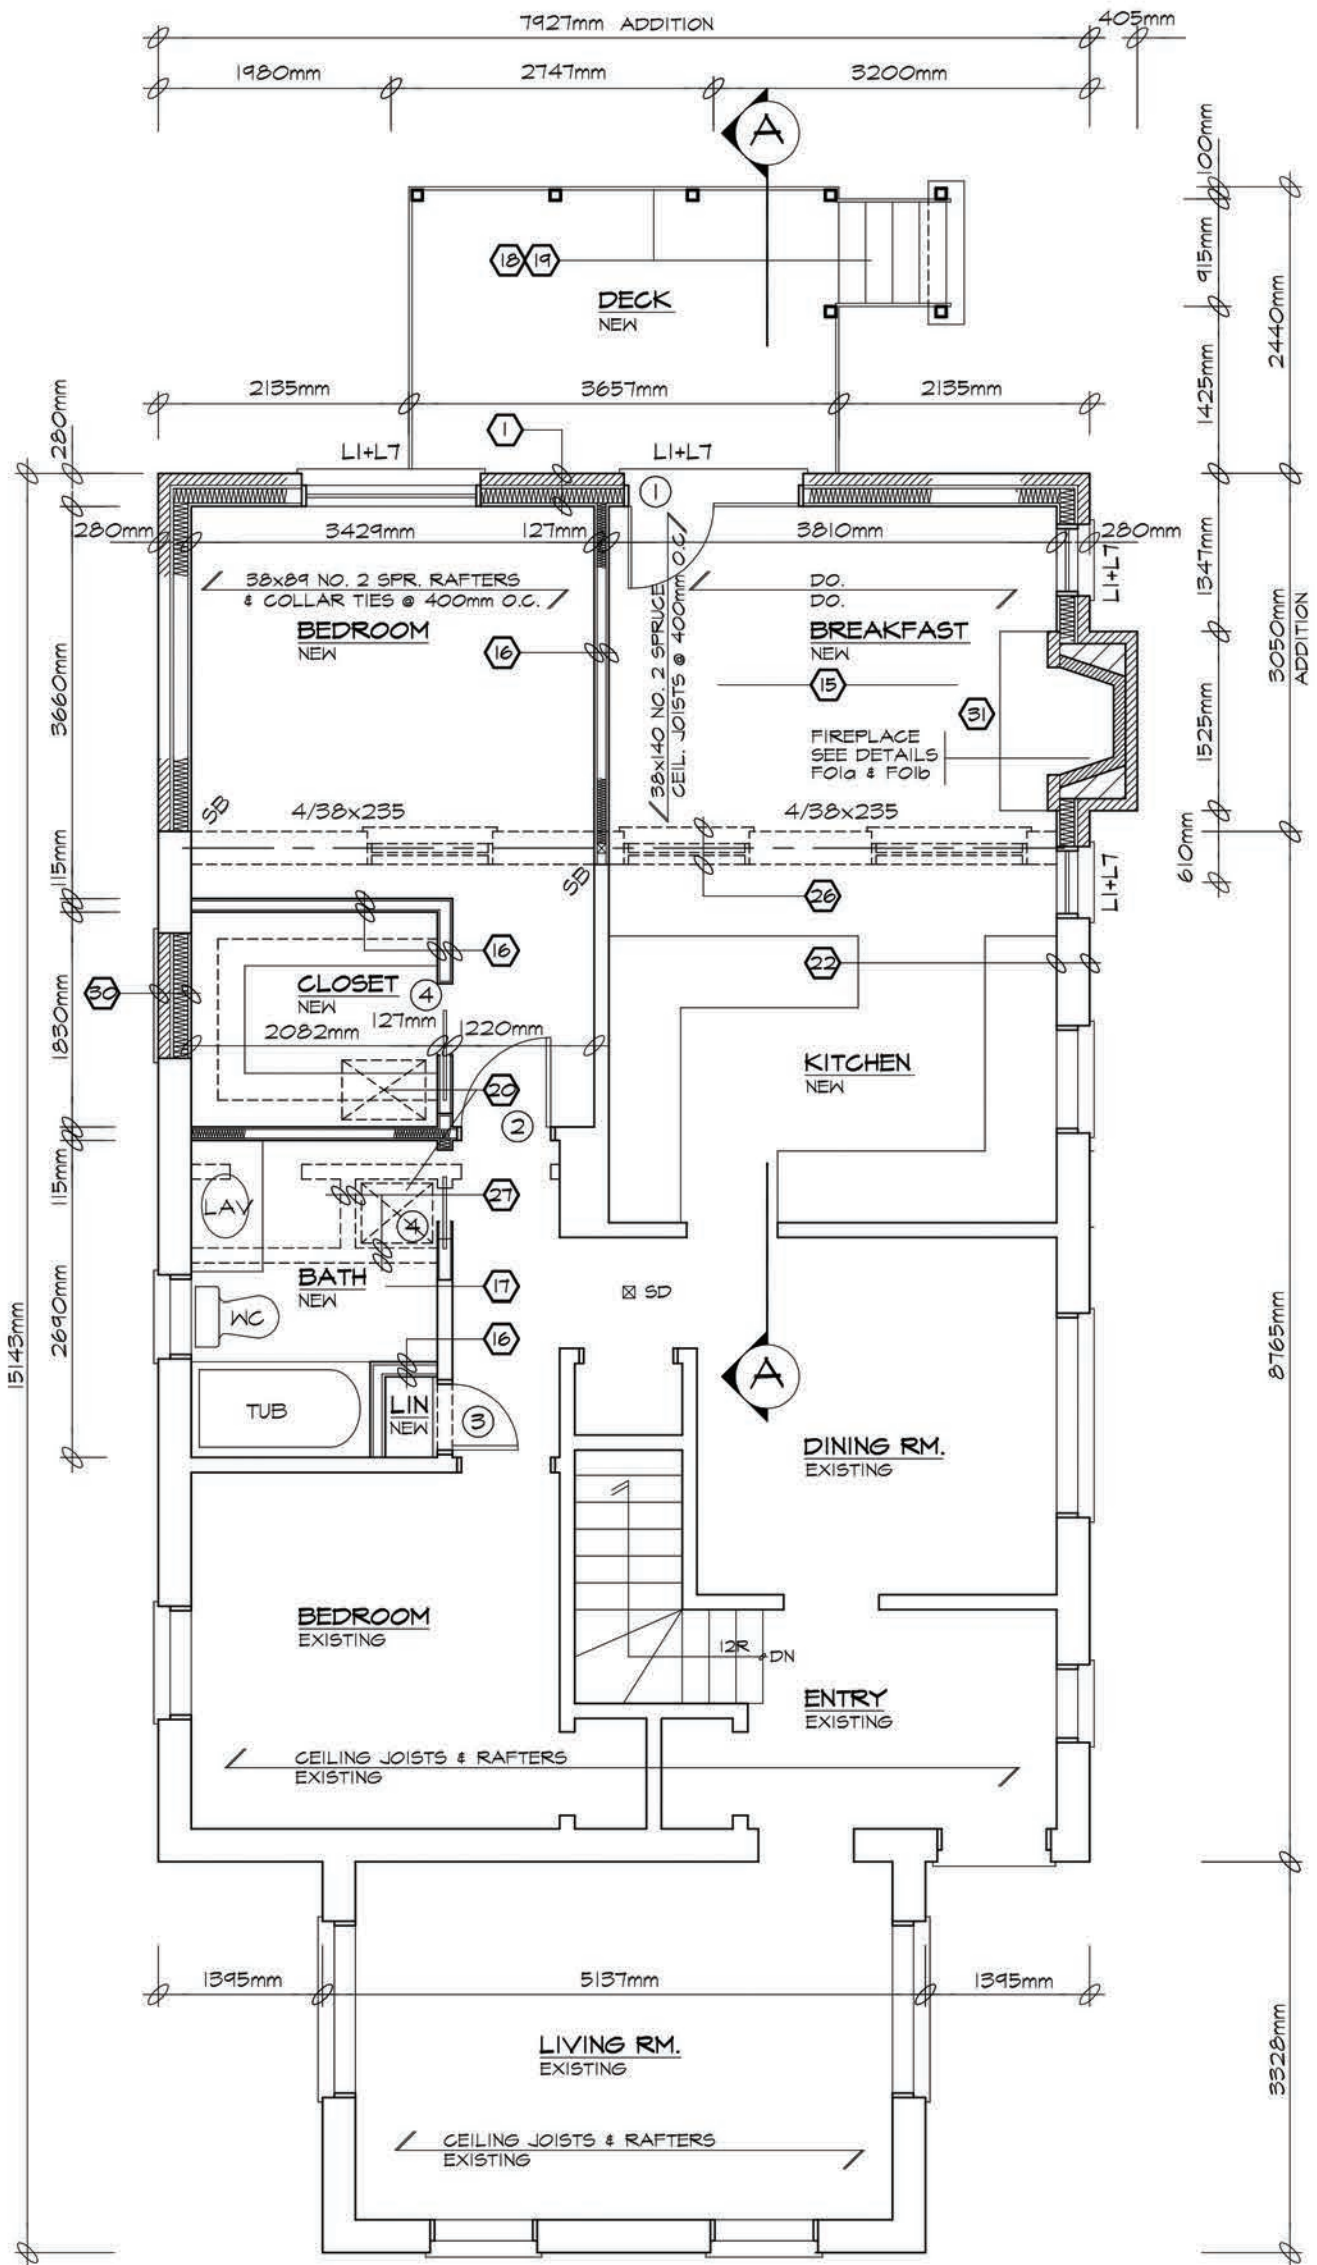

**GROUND FLOOR PLAN**

SCALE 1:50

**MISSISSAUGA**  
Leading today for tomorrow

**TACBOC**  
STANDARD DETAIL

TITLE  
**SAMPLE DRAWING**  
GROUND FLOOR PLAN

DWG. NO.

**A03c**

2007