



SCALE 1:250

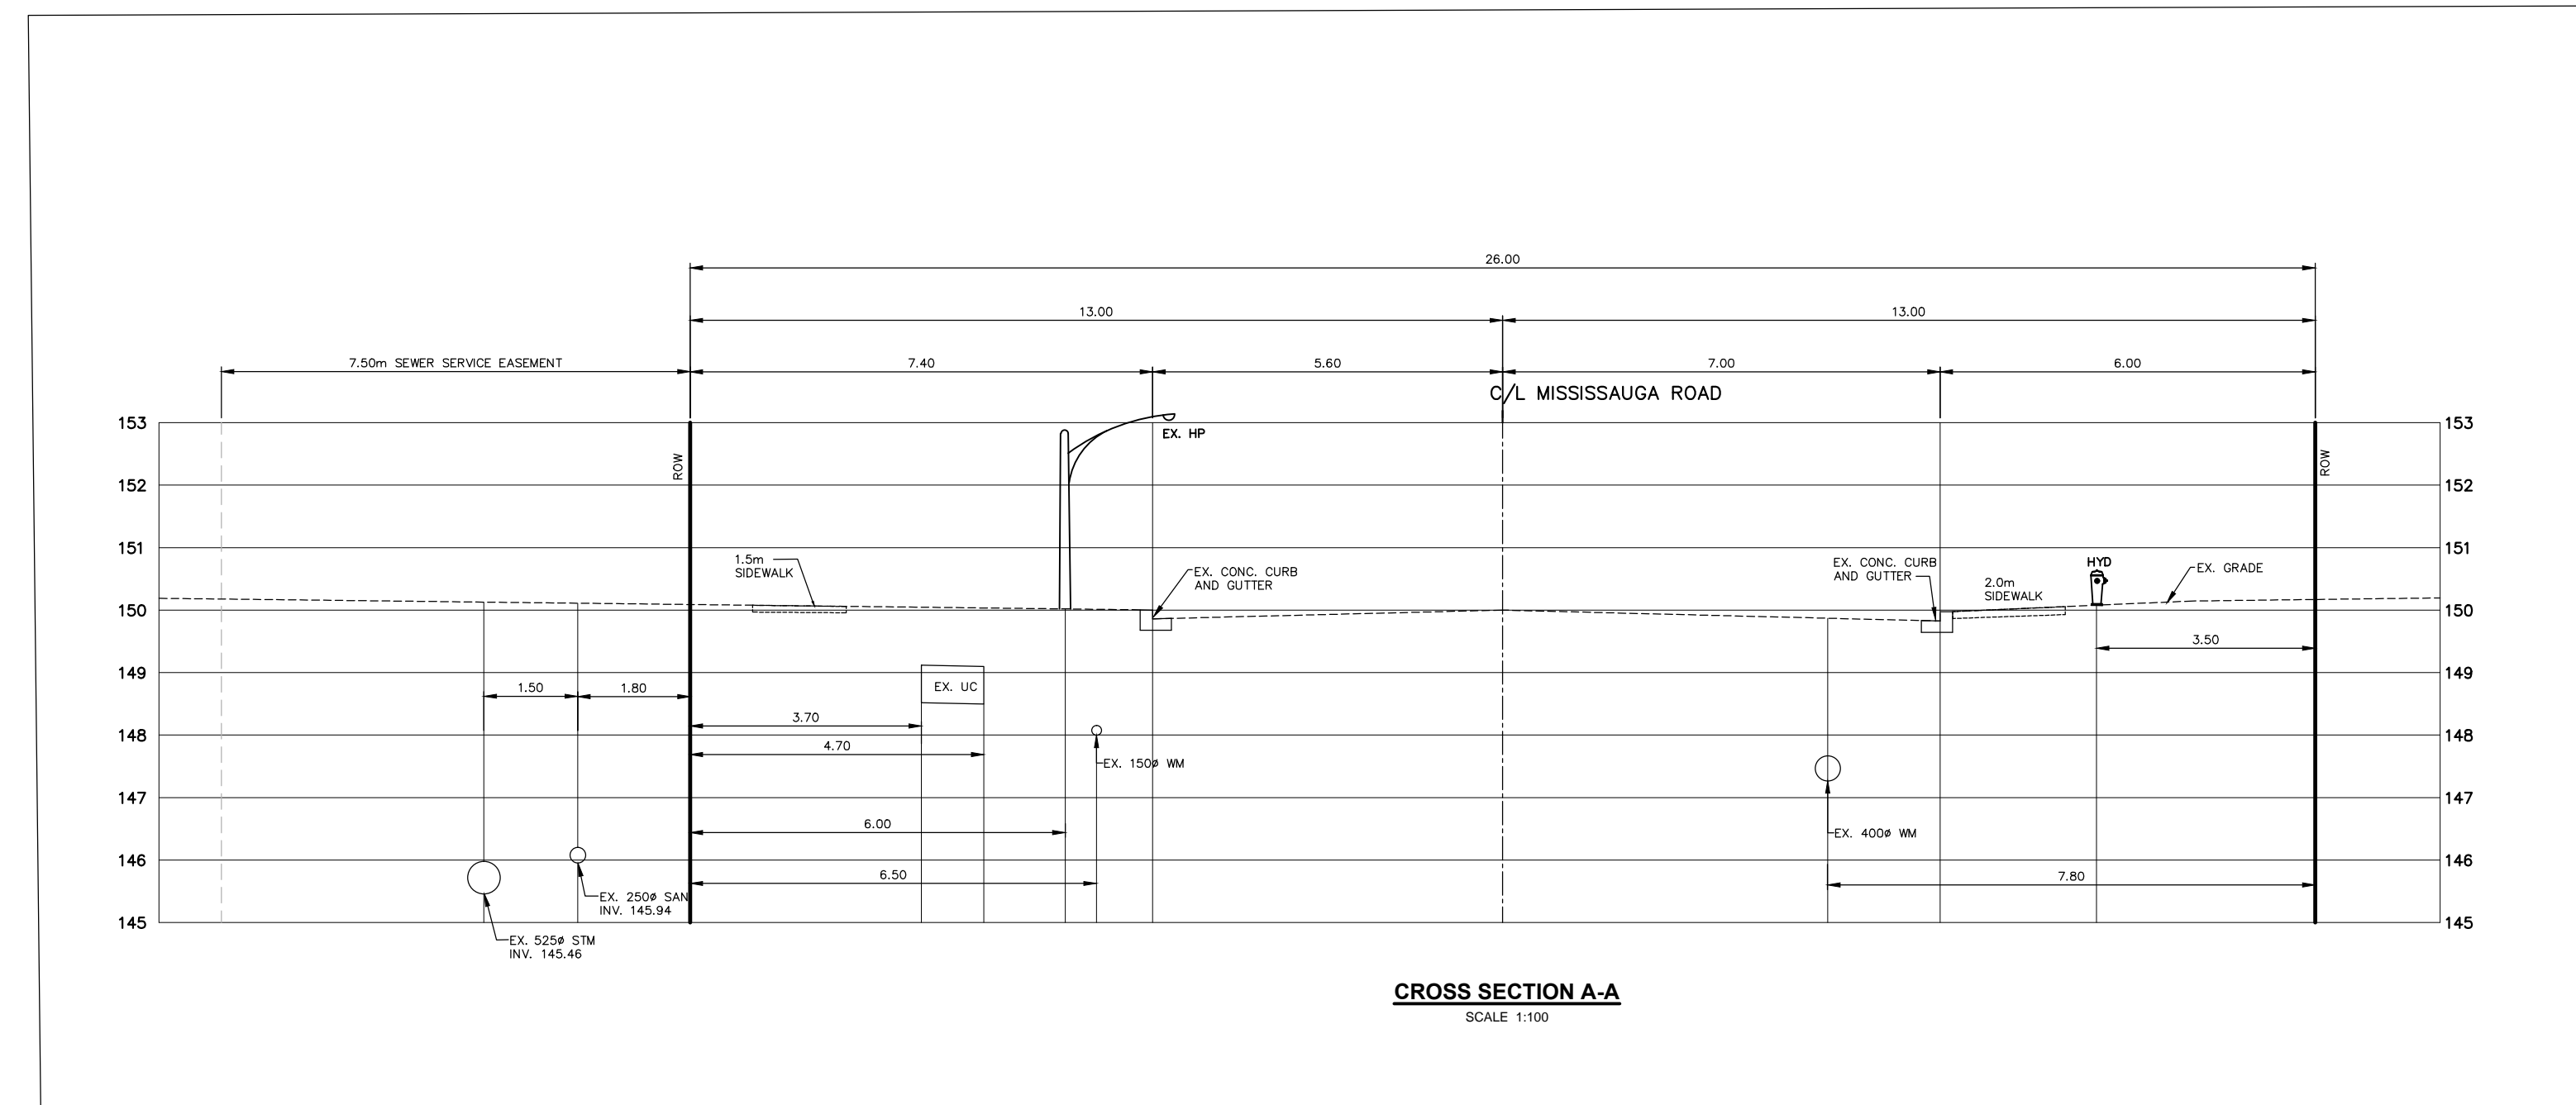


CROSS SECTION A-A  
SCALE 1:100

- LEGEND**
- > EXISTING STORM/SANITARY SEWER
  - EXISTING STORM MANHOLE
  - EXISTING SANITARY MANHOLE
  - EXISTING WATERMAIN
  - LIMIT OF PROPERTY

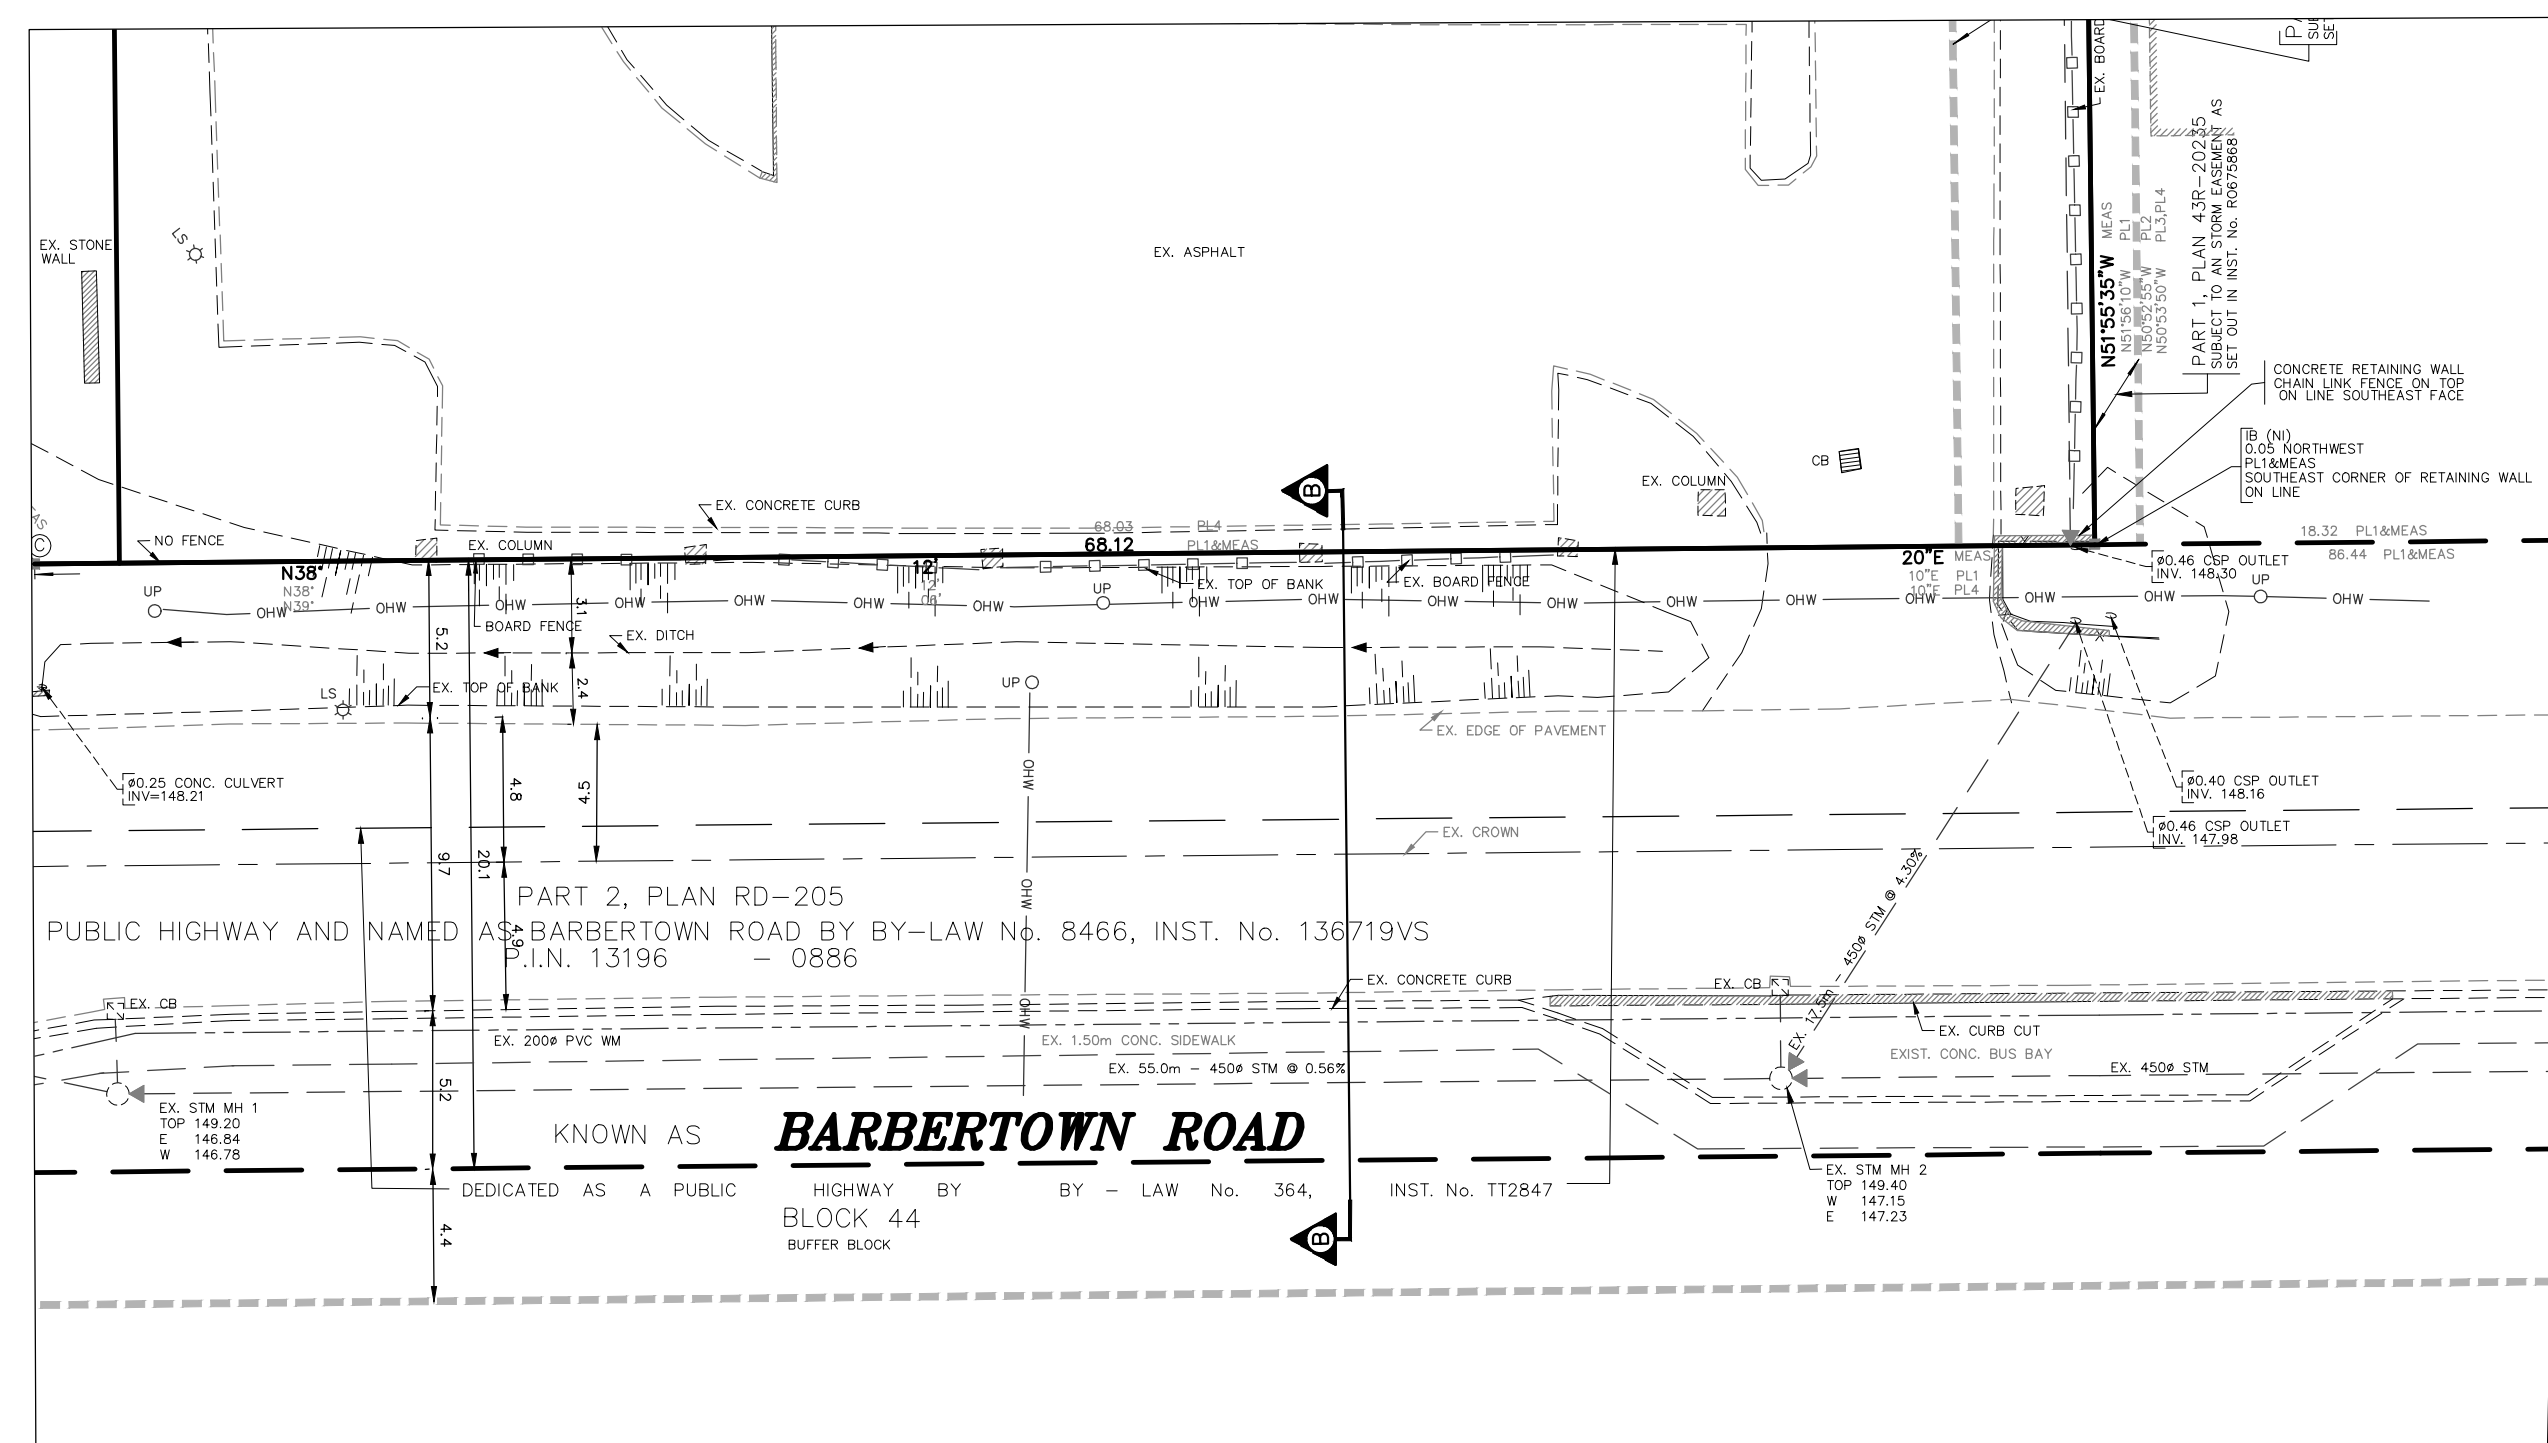

SCALE 1:250

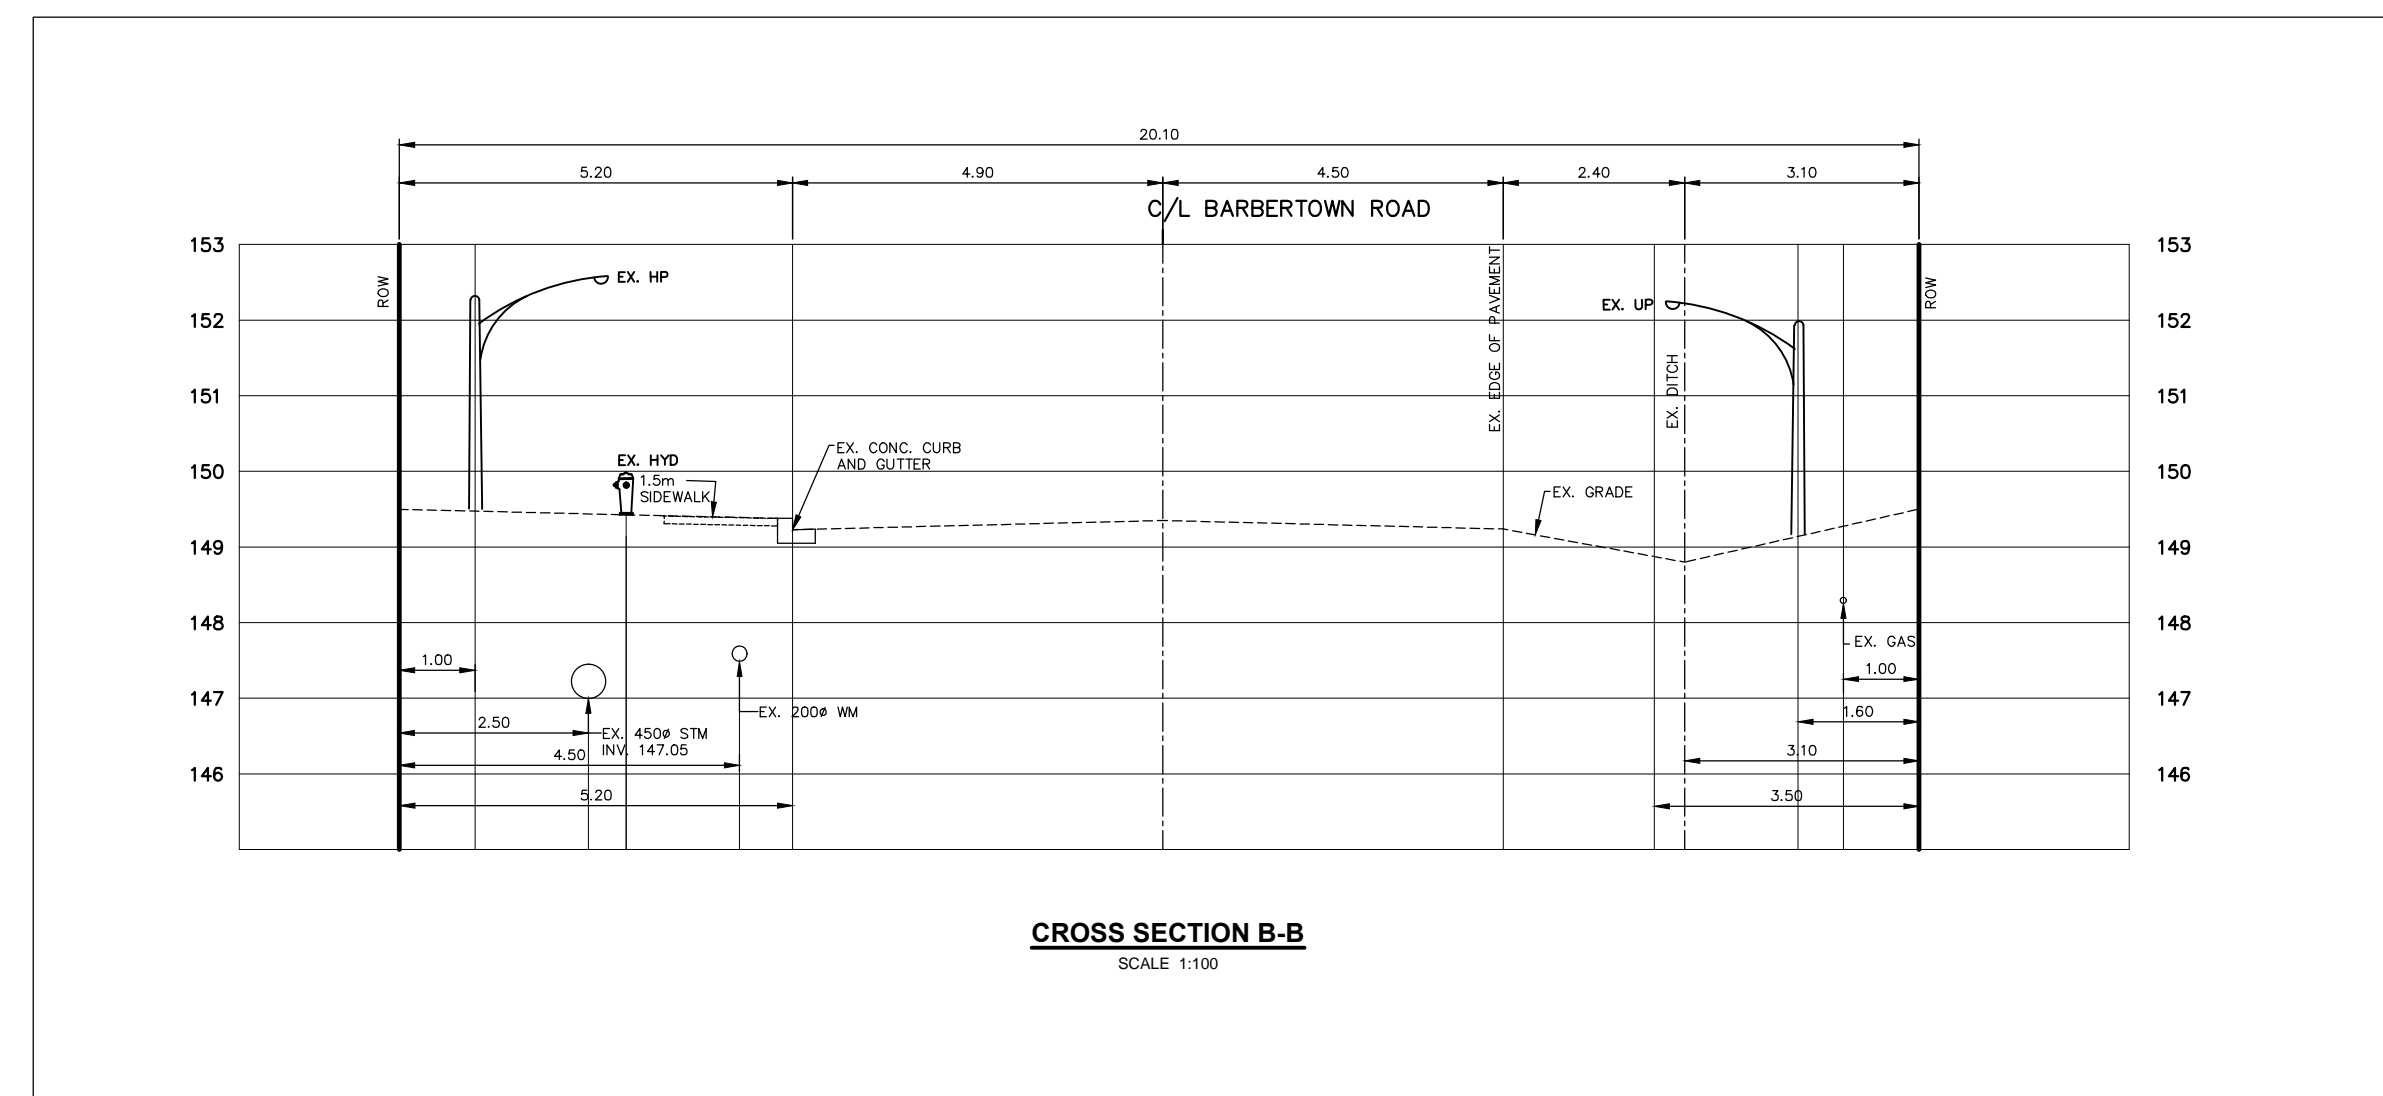

CROSS SECTION B-B  
SCALE 1:100

BARBER HOUSE



**UTILITY PLAN**

PROJECT No. 215-M72  
DATE - MARCH 2016  
SCALE - 1:250  
DRAWN BY - M.B.

**FIGURE**  
**No. 5**