


- LEGEND**
- EXISTING STORM SEWER
 - PROPOSED STORM SEWER
 - EXISTING STORM MANHOLE
 - PROPOSED STORM MANHOLE
 - EXISTING OVERLAND FLOW ROUTE
 - PROPOSED OVERLAND FLOW ROUTE
 - DRAINAGE AREA BOUNDARY
 - 0.36 / 0.45 AREA (HECTARES) / RUN-OFF COEFFICIENT
 - - - - - LIMIT OF PROPERTY

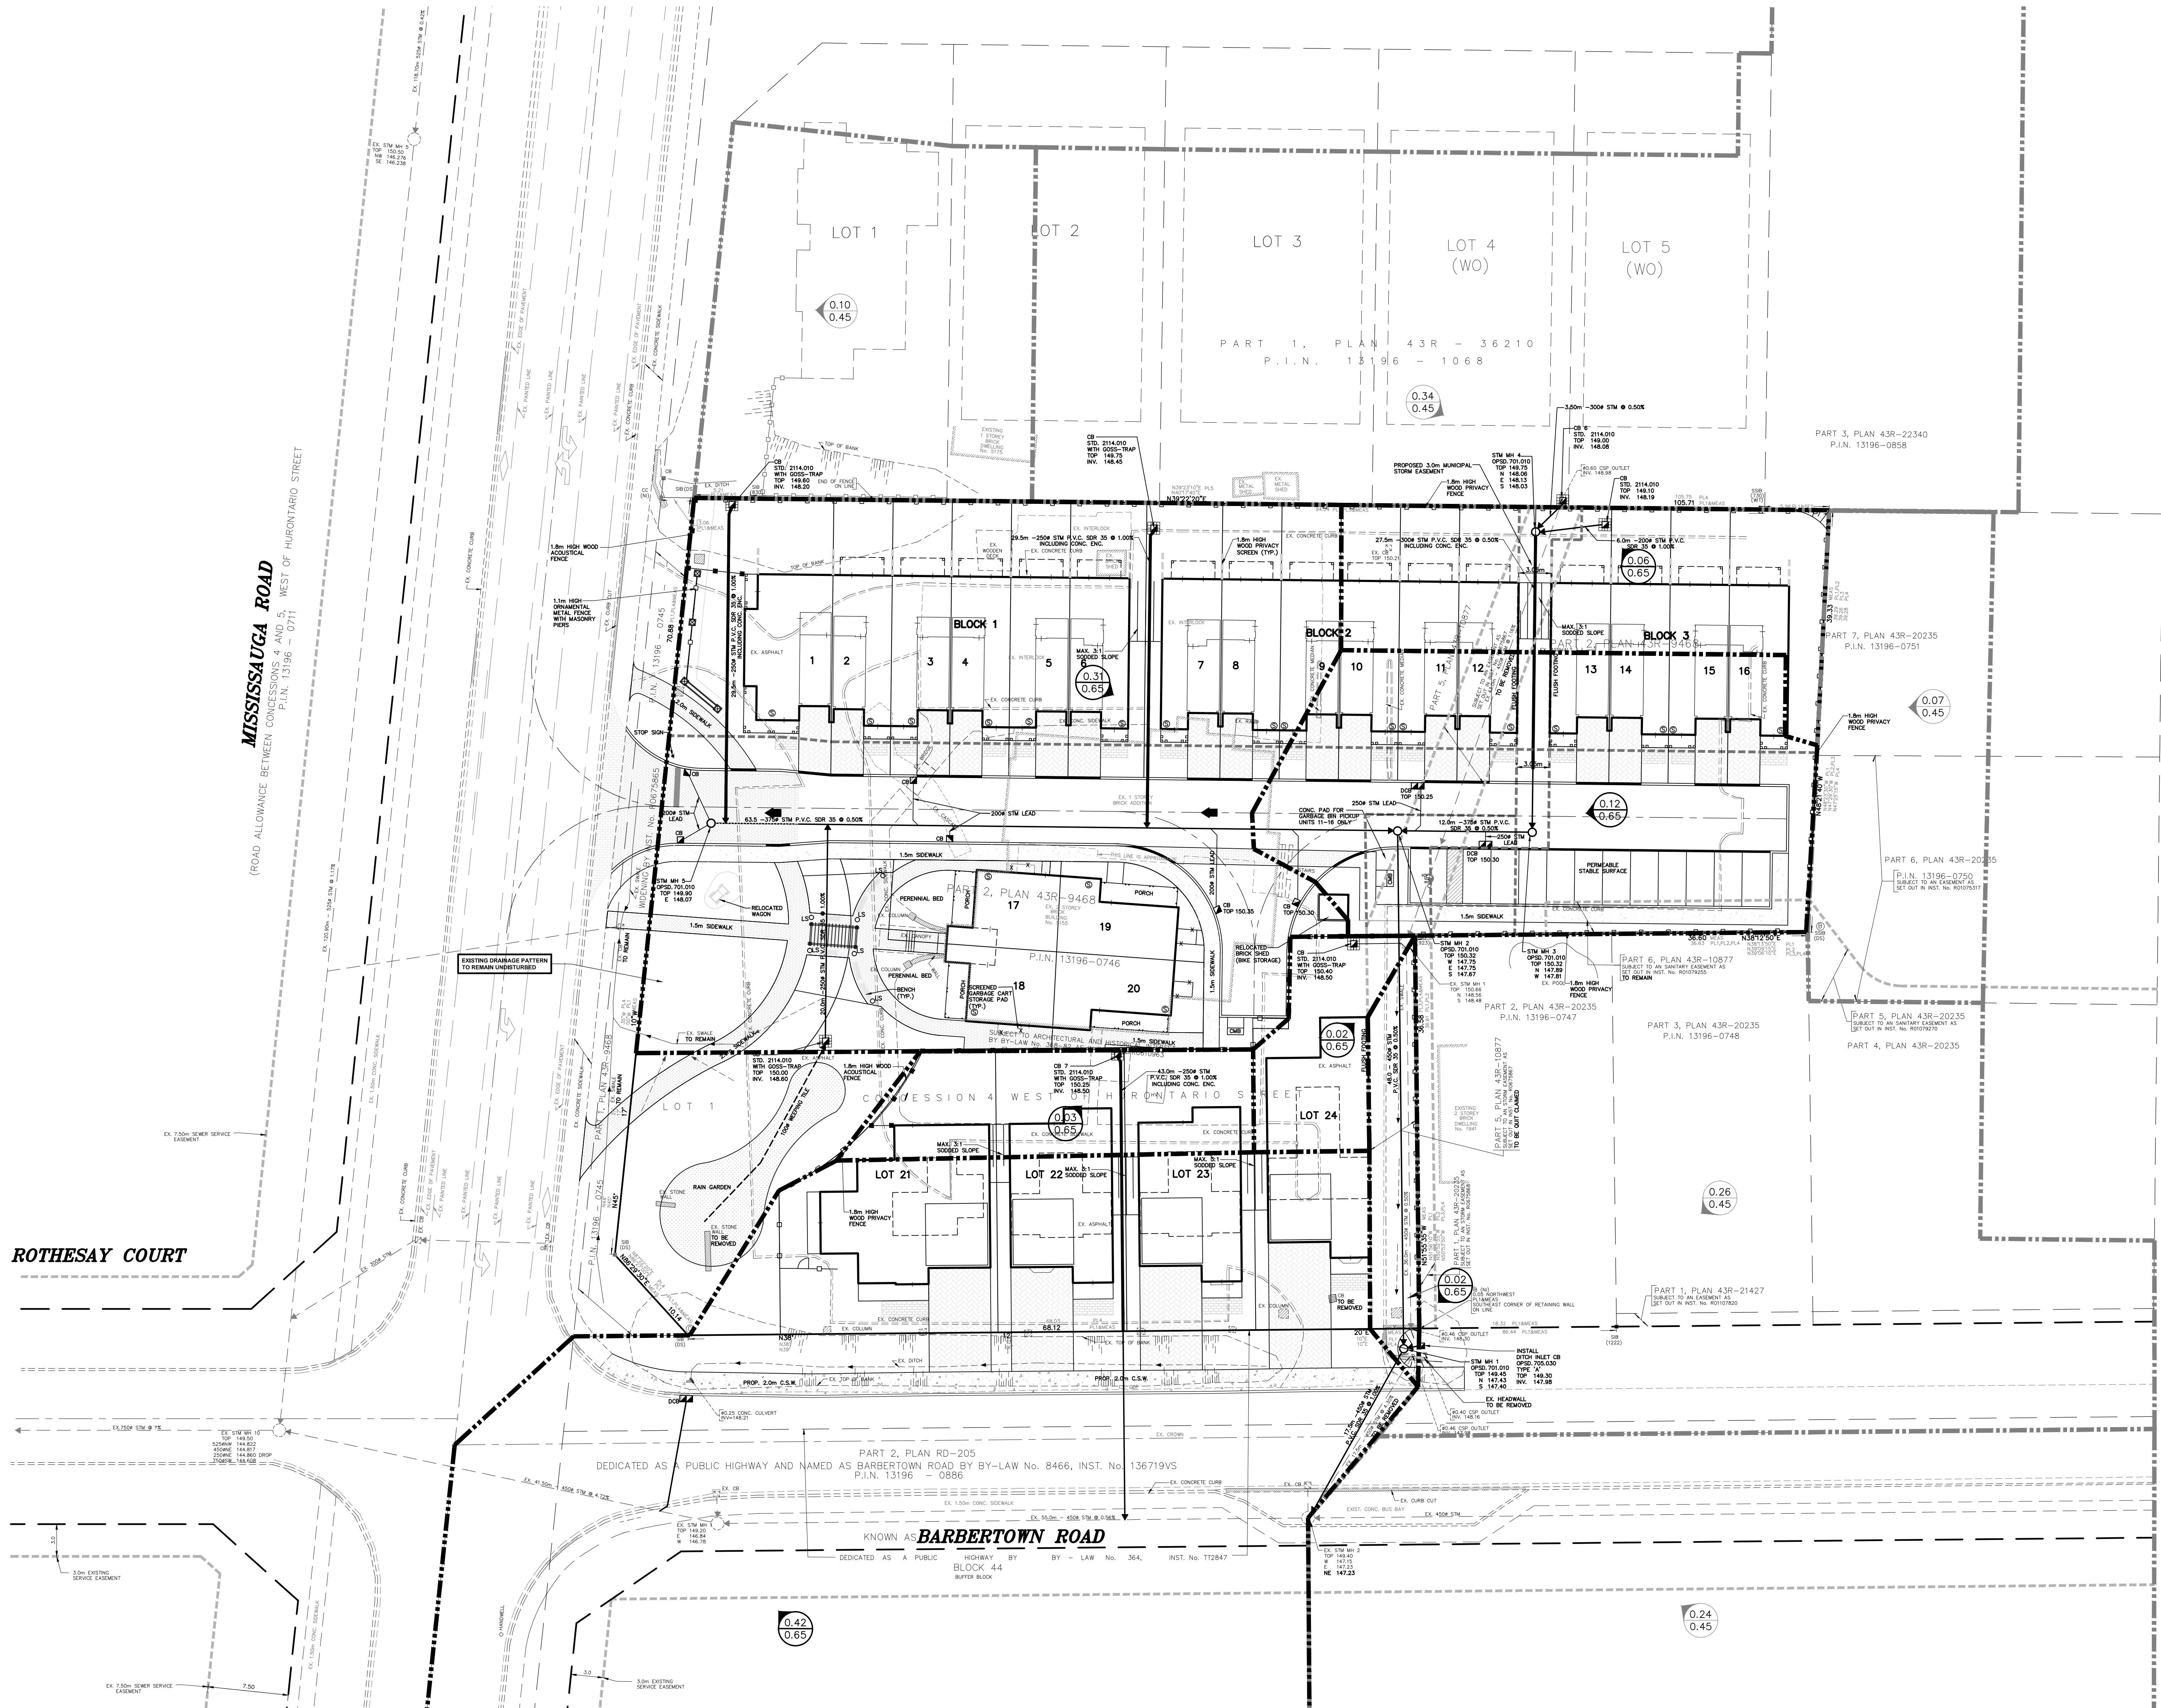

BARBER HOUSE
 CITY FILE: 21T-M16003 & O2/OPA 16 11

SKIRA & ASSOCIATES LTD.
 CONSULTING ENGINEERS
 1000 Sheppard Ave. East, Suite 100, Scarborough, Ontario M1S 1P5
 Tel: (416) 291-5100 Fax: (416) 291-1008 Email: info@skira.ca

STORM DRAINAGE PLAN

PROJECT No. 215-M72
 DATE - MARCH 2016
 SCALE - 1 : 250
 DRAWN BY - M.B.

FIGURE
 No. 2