



- LEGEND**
- > EXISTING STORM/SANITARY SEWER
  - EXISTING STORM MANHOLE
  - EXISTING SANITARY MANHOLE
  - EXISTING WATERMAIN
  - LIMIT OF PROPERTY




SCALE 1:250

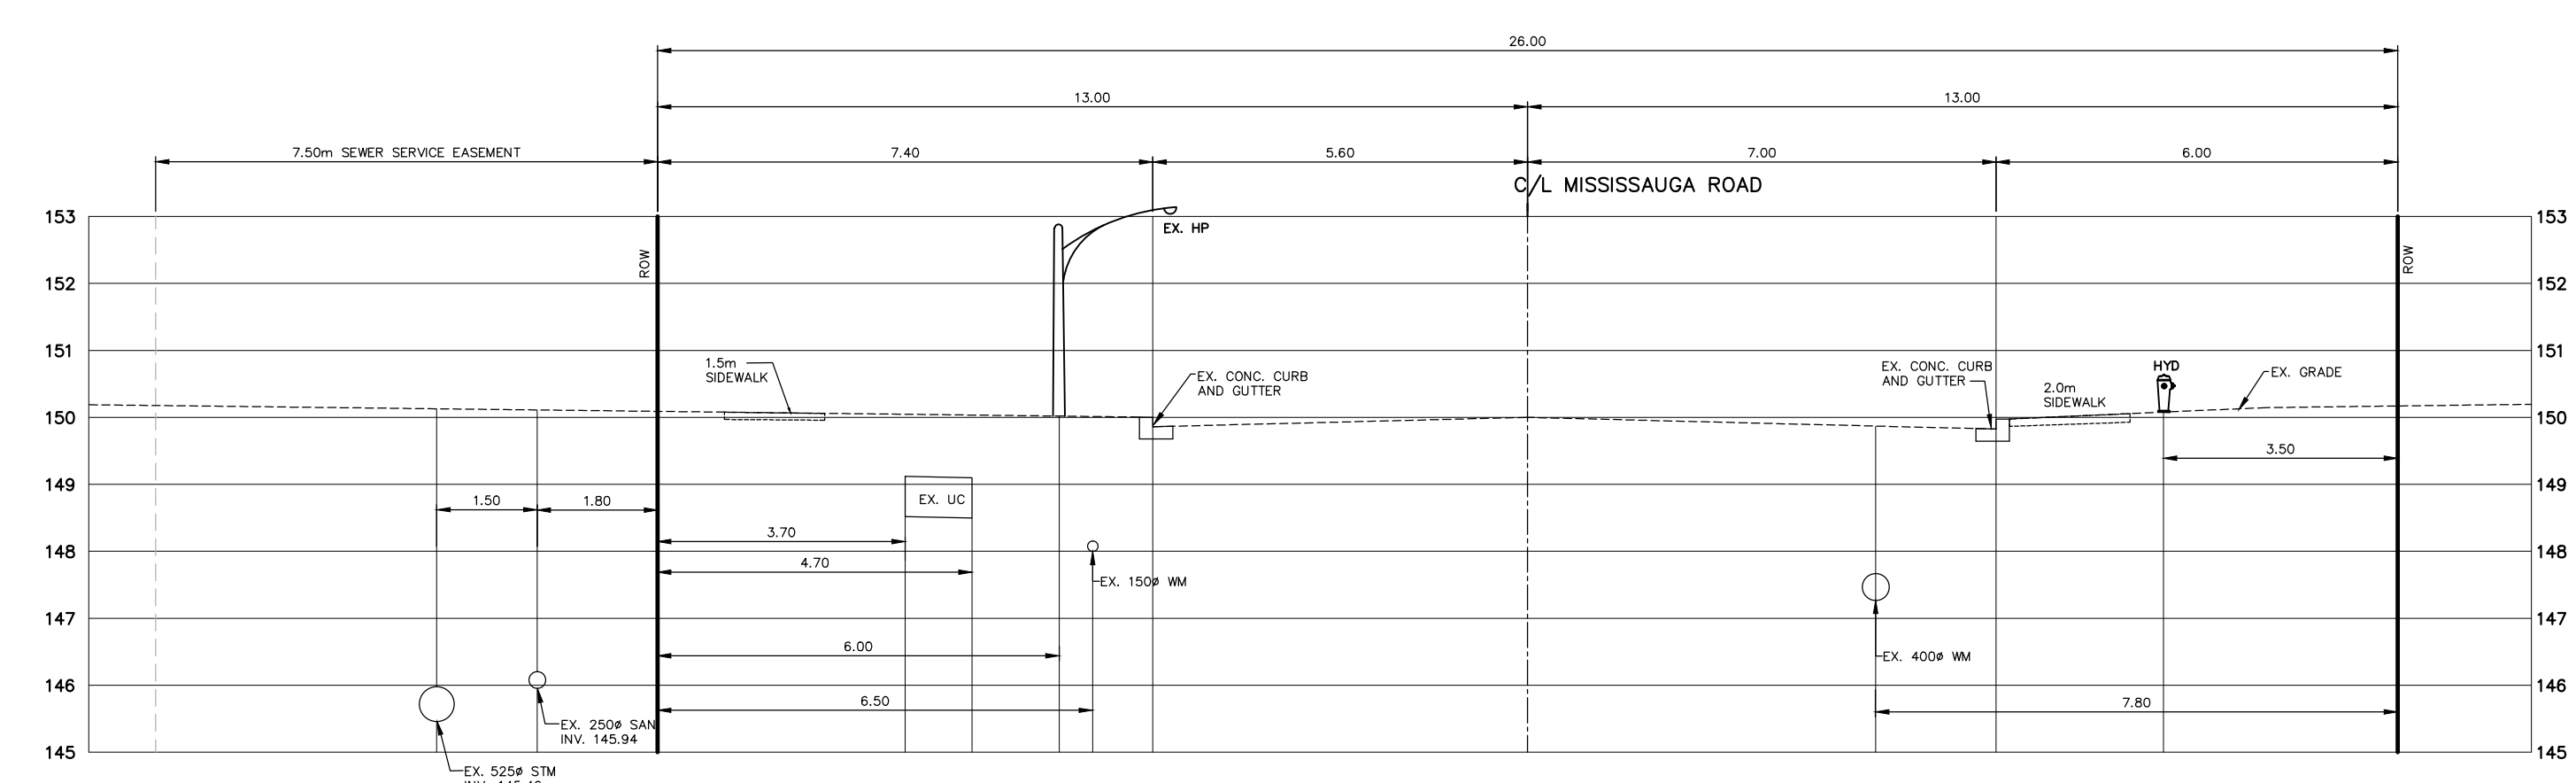

CROSS SECTION A-A  
SCALE 1:100

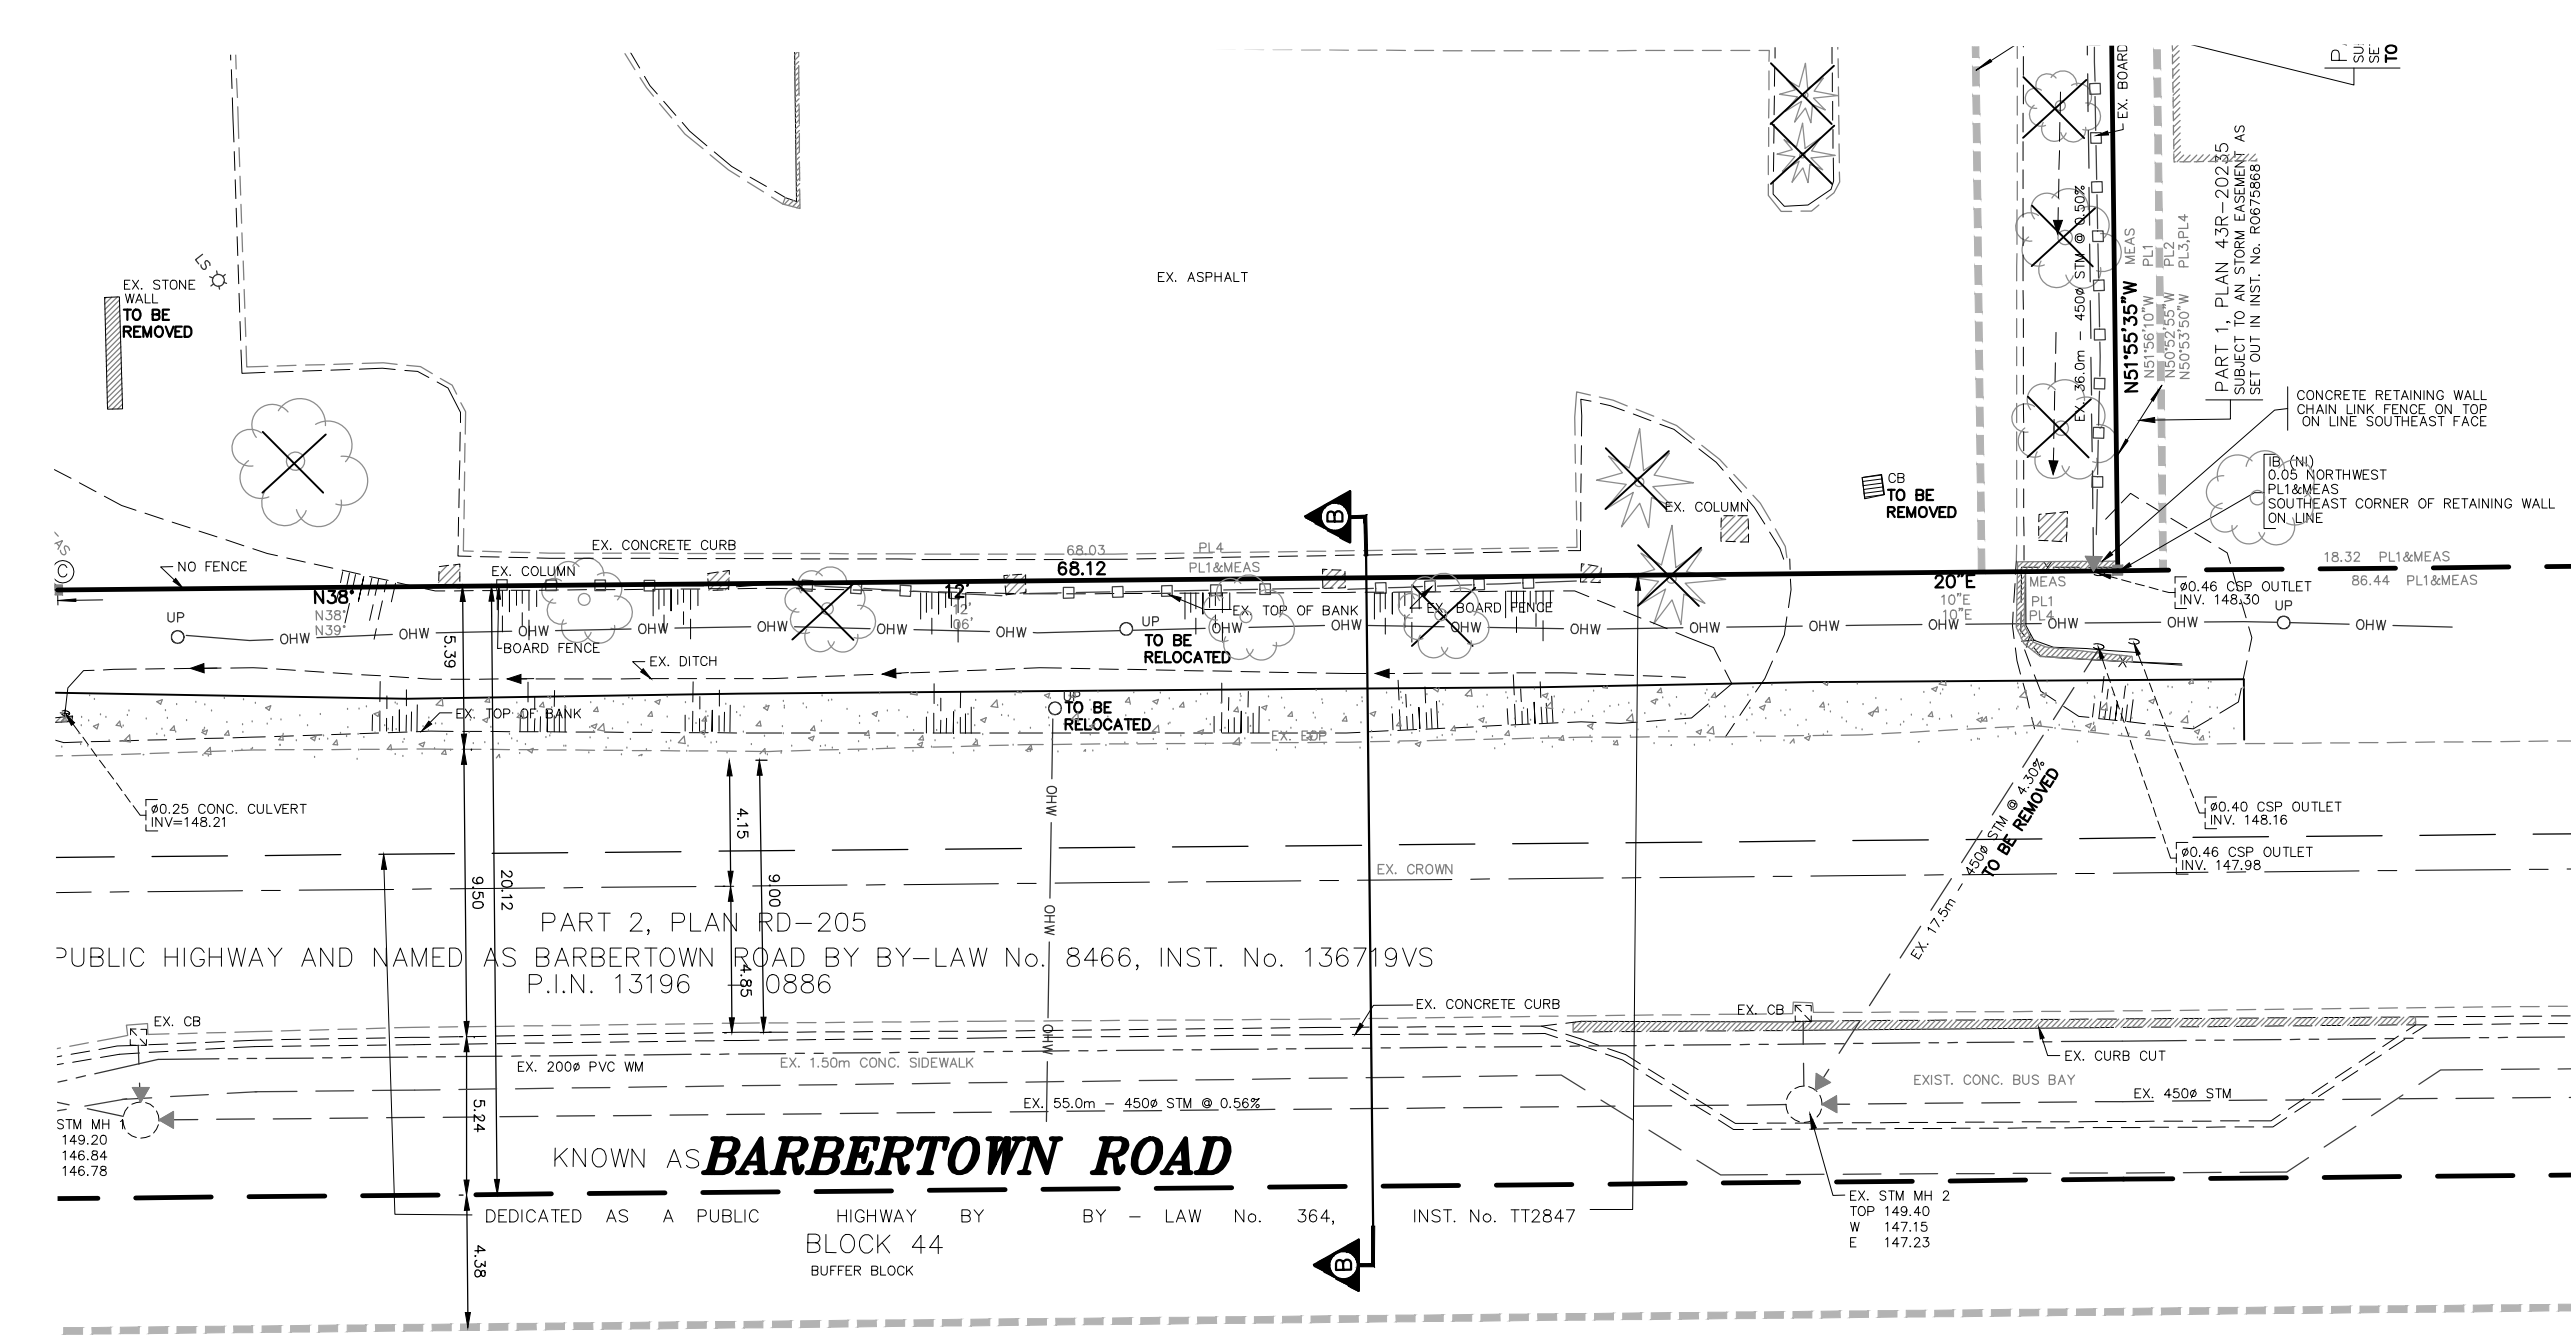

SCALE 1:250

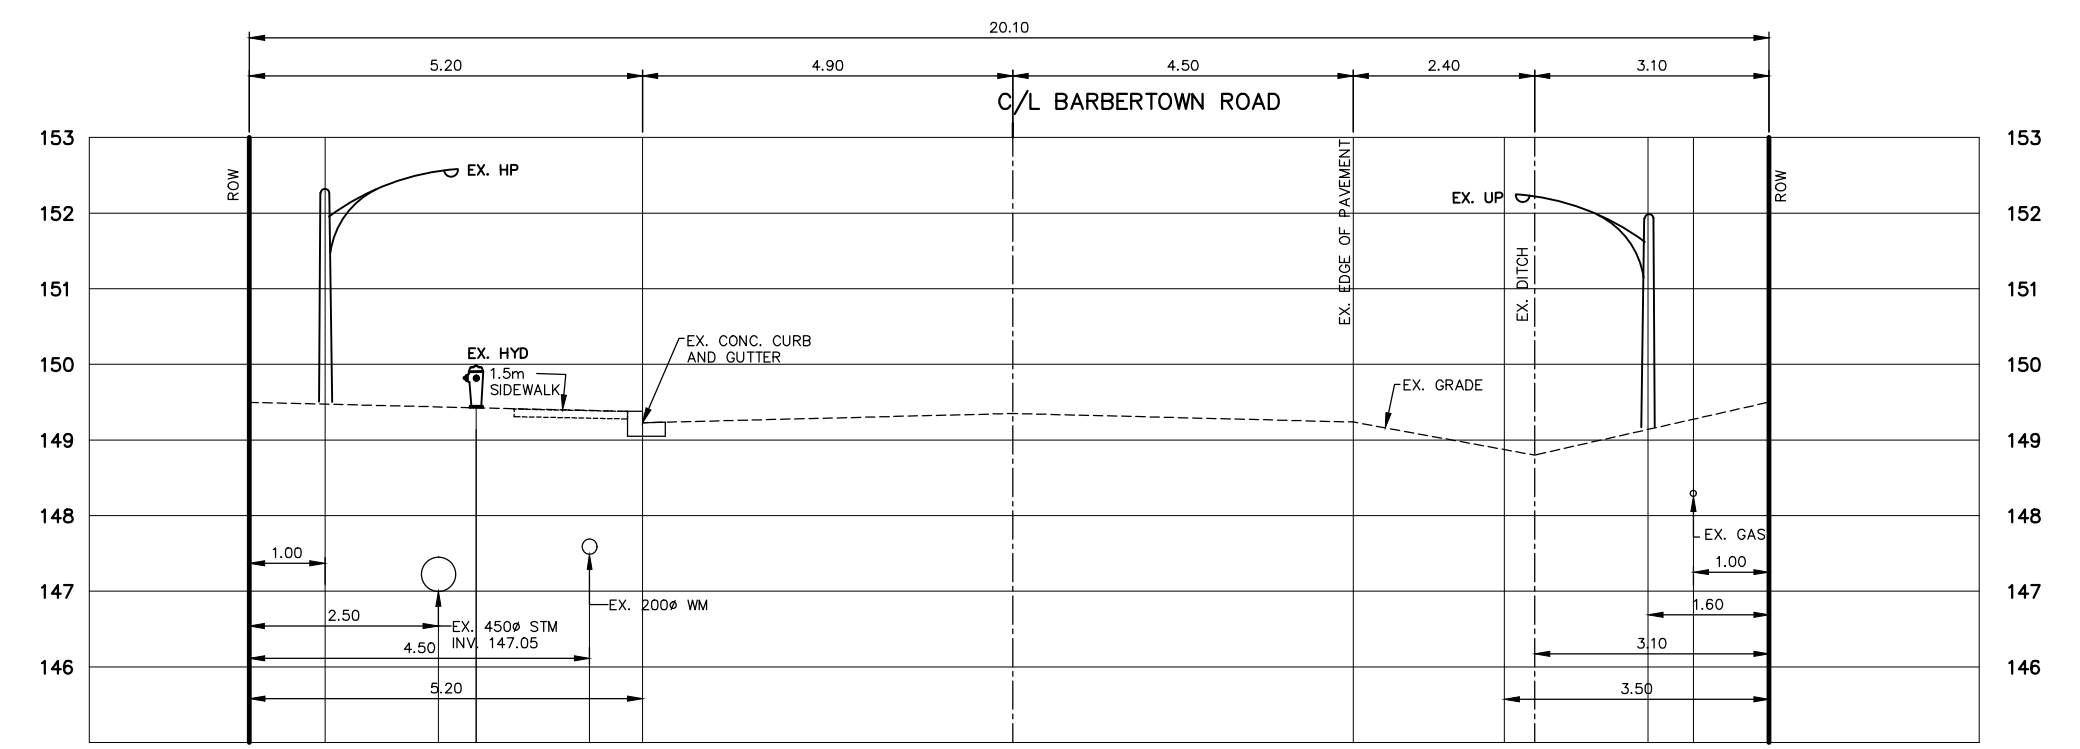

CROSS SECTION B-B  
SCALE 1:100

BARBER HOUSE  
CITY FILE: 21T-M16003 & OZOPA 16 11



**UTILITY PLAN**

PROJECT No. 215-M72  
DATE - MARCH 2016  
SCALE - 1:250

**FIGURE**  
No. 5

DRAWN BY - M.B.