




forth and fifth floor plan
18 JUN 20

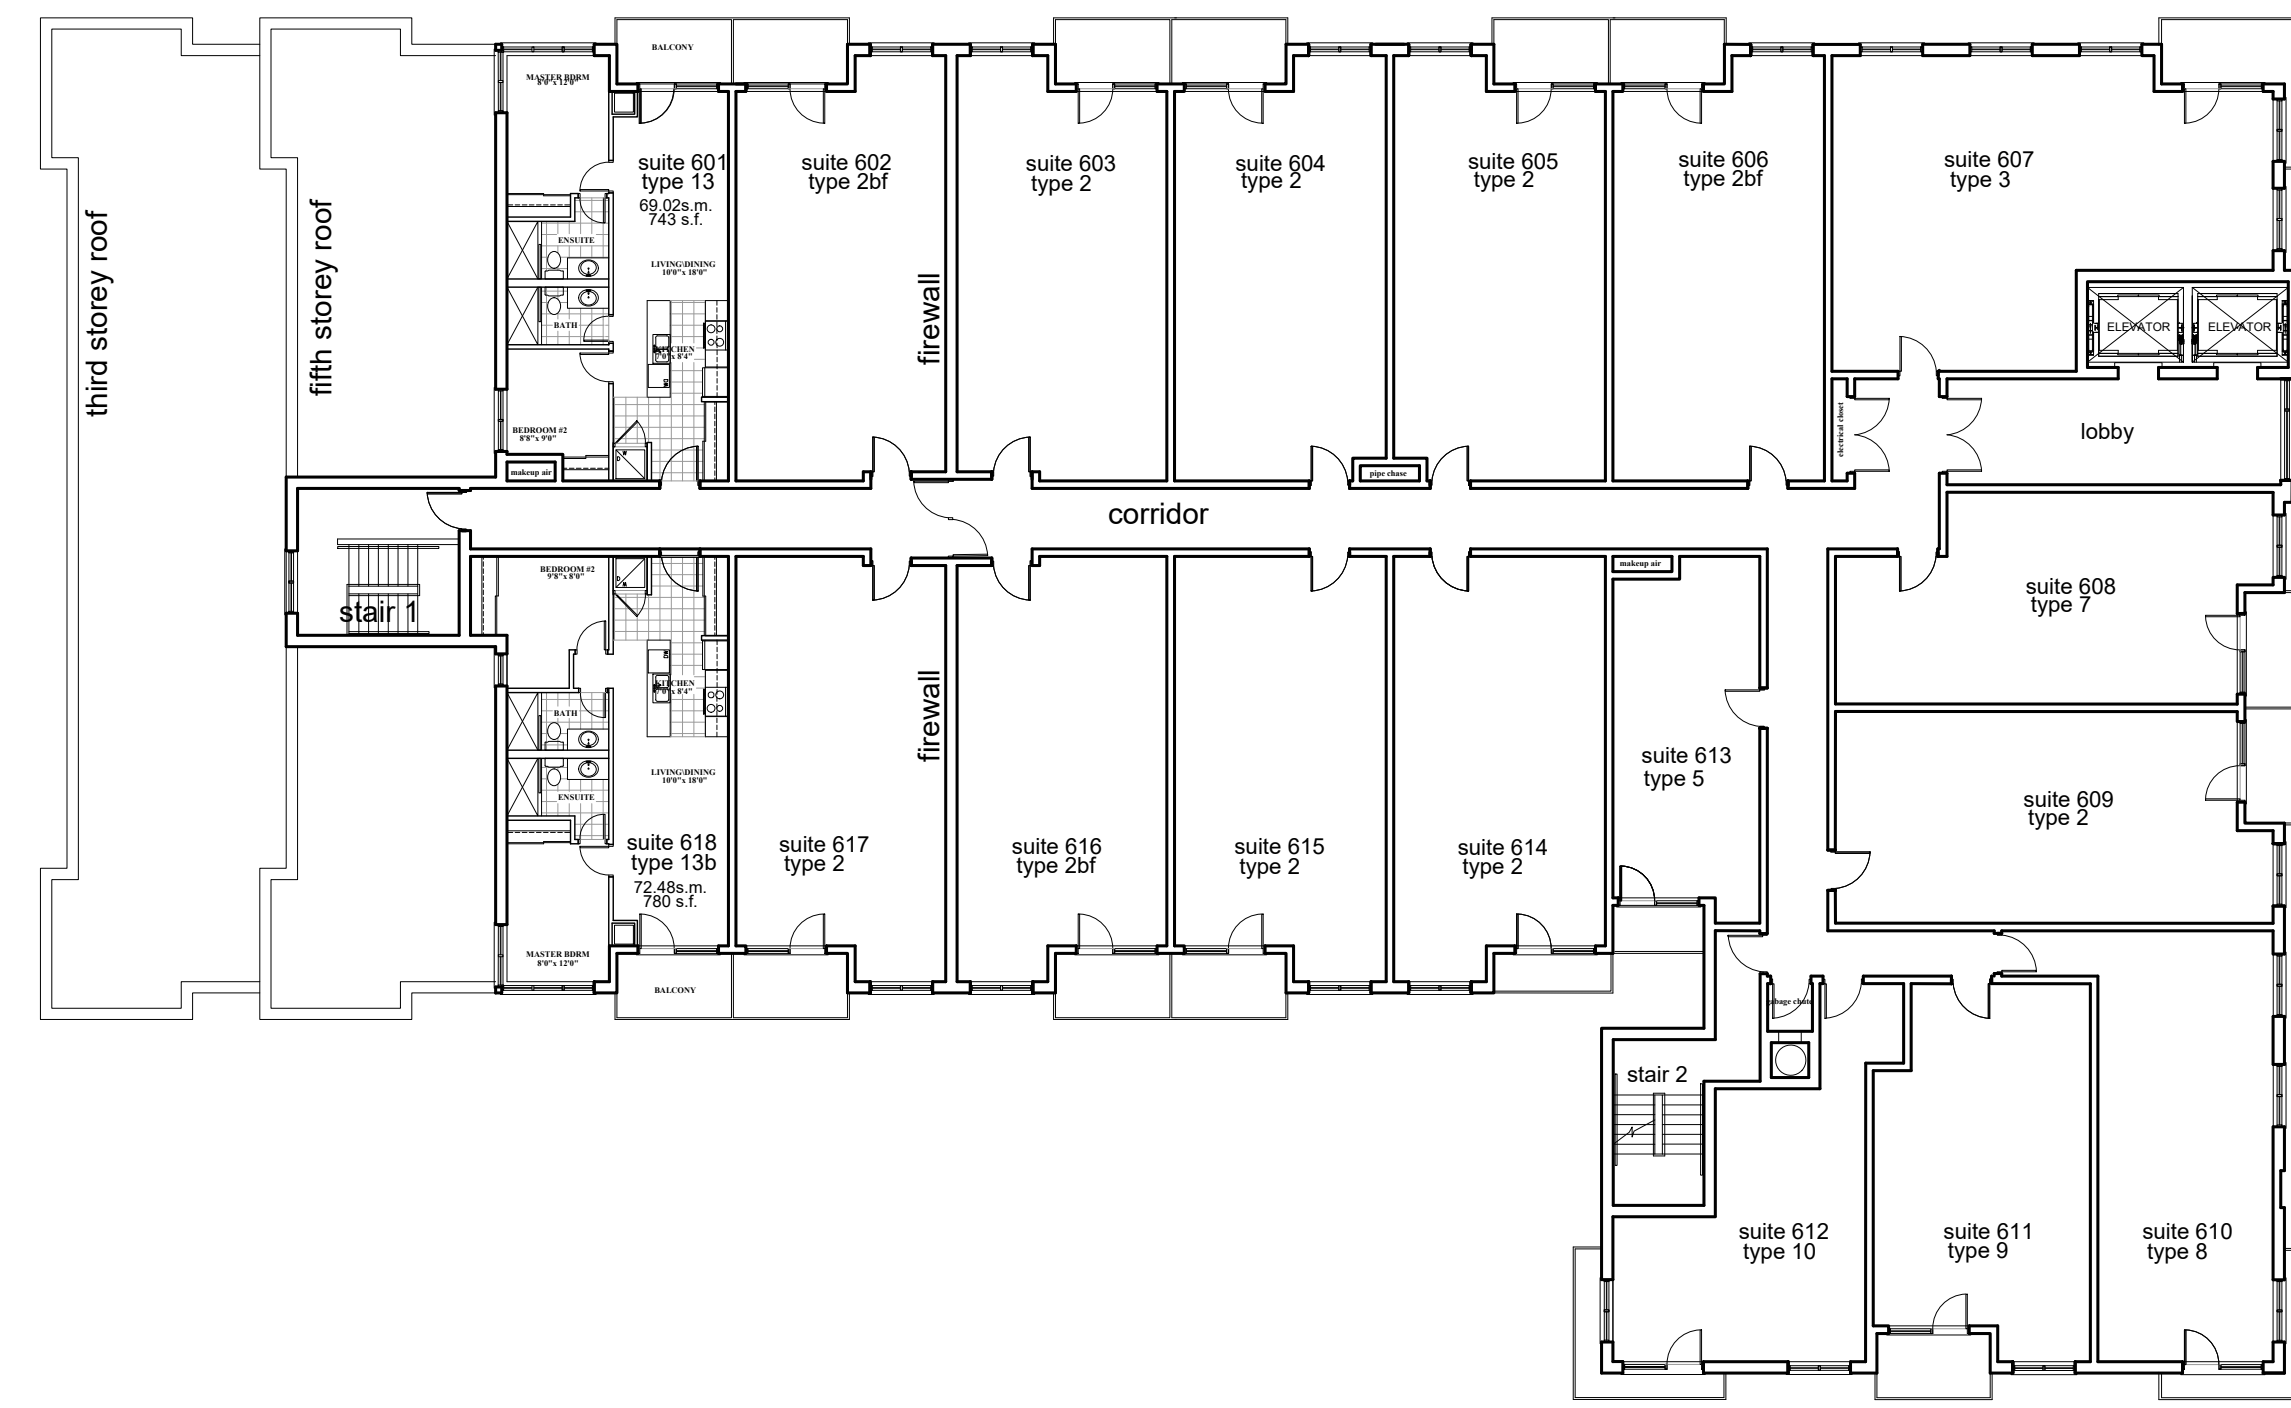


sixth floor plan
18 JUN 20

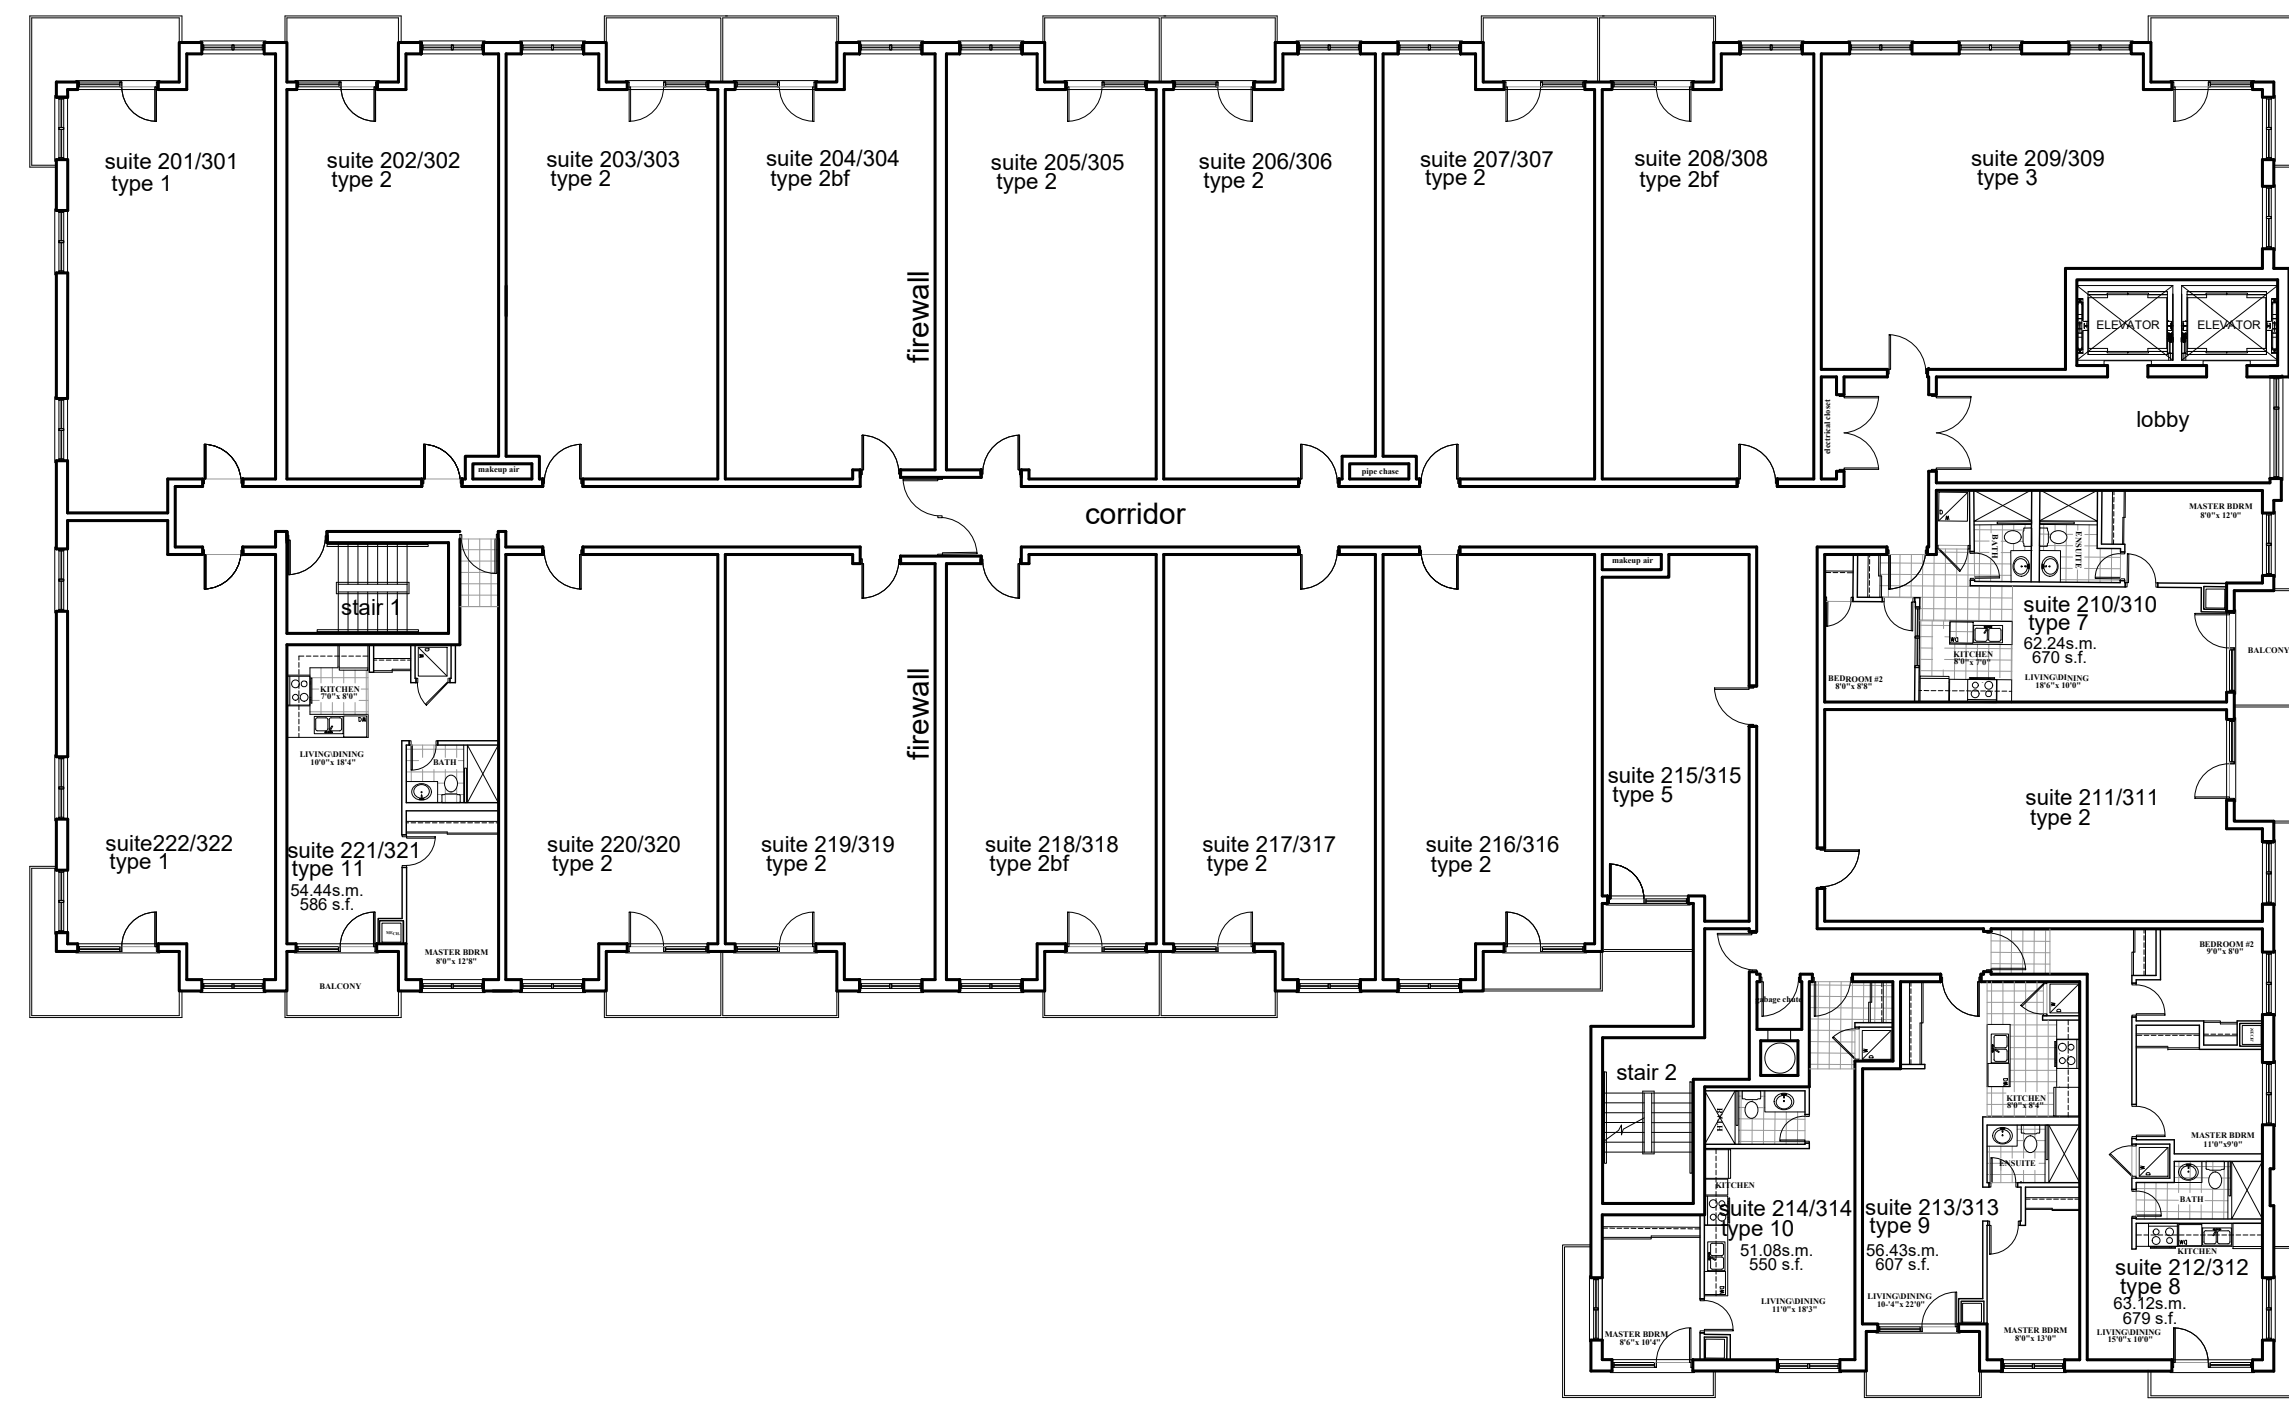


second and third floor plan
18 JUN 20

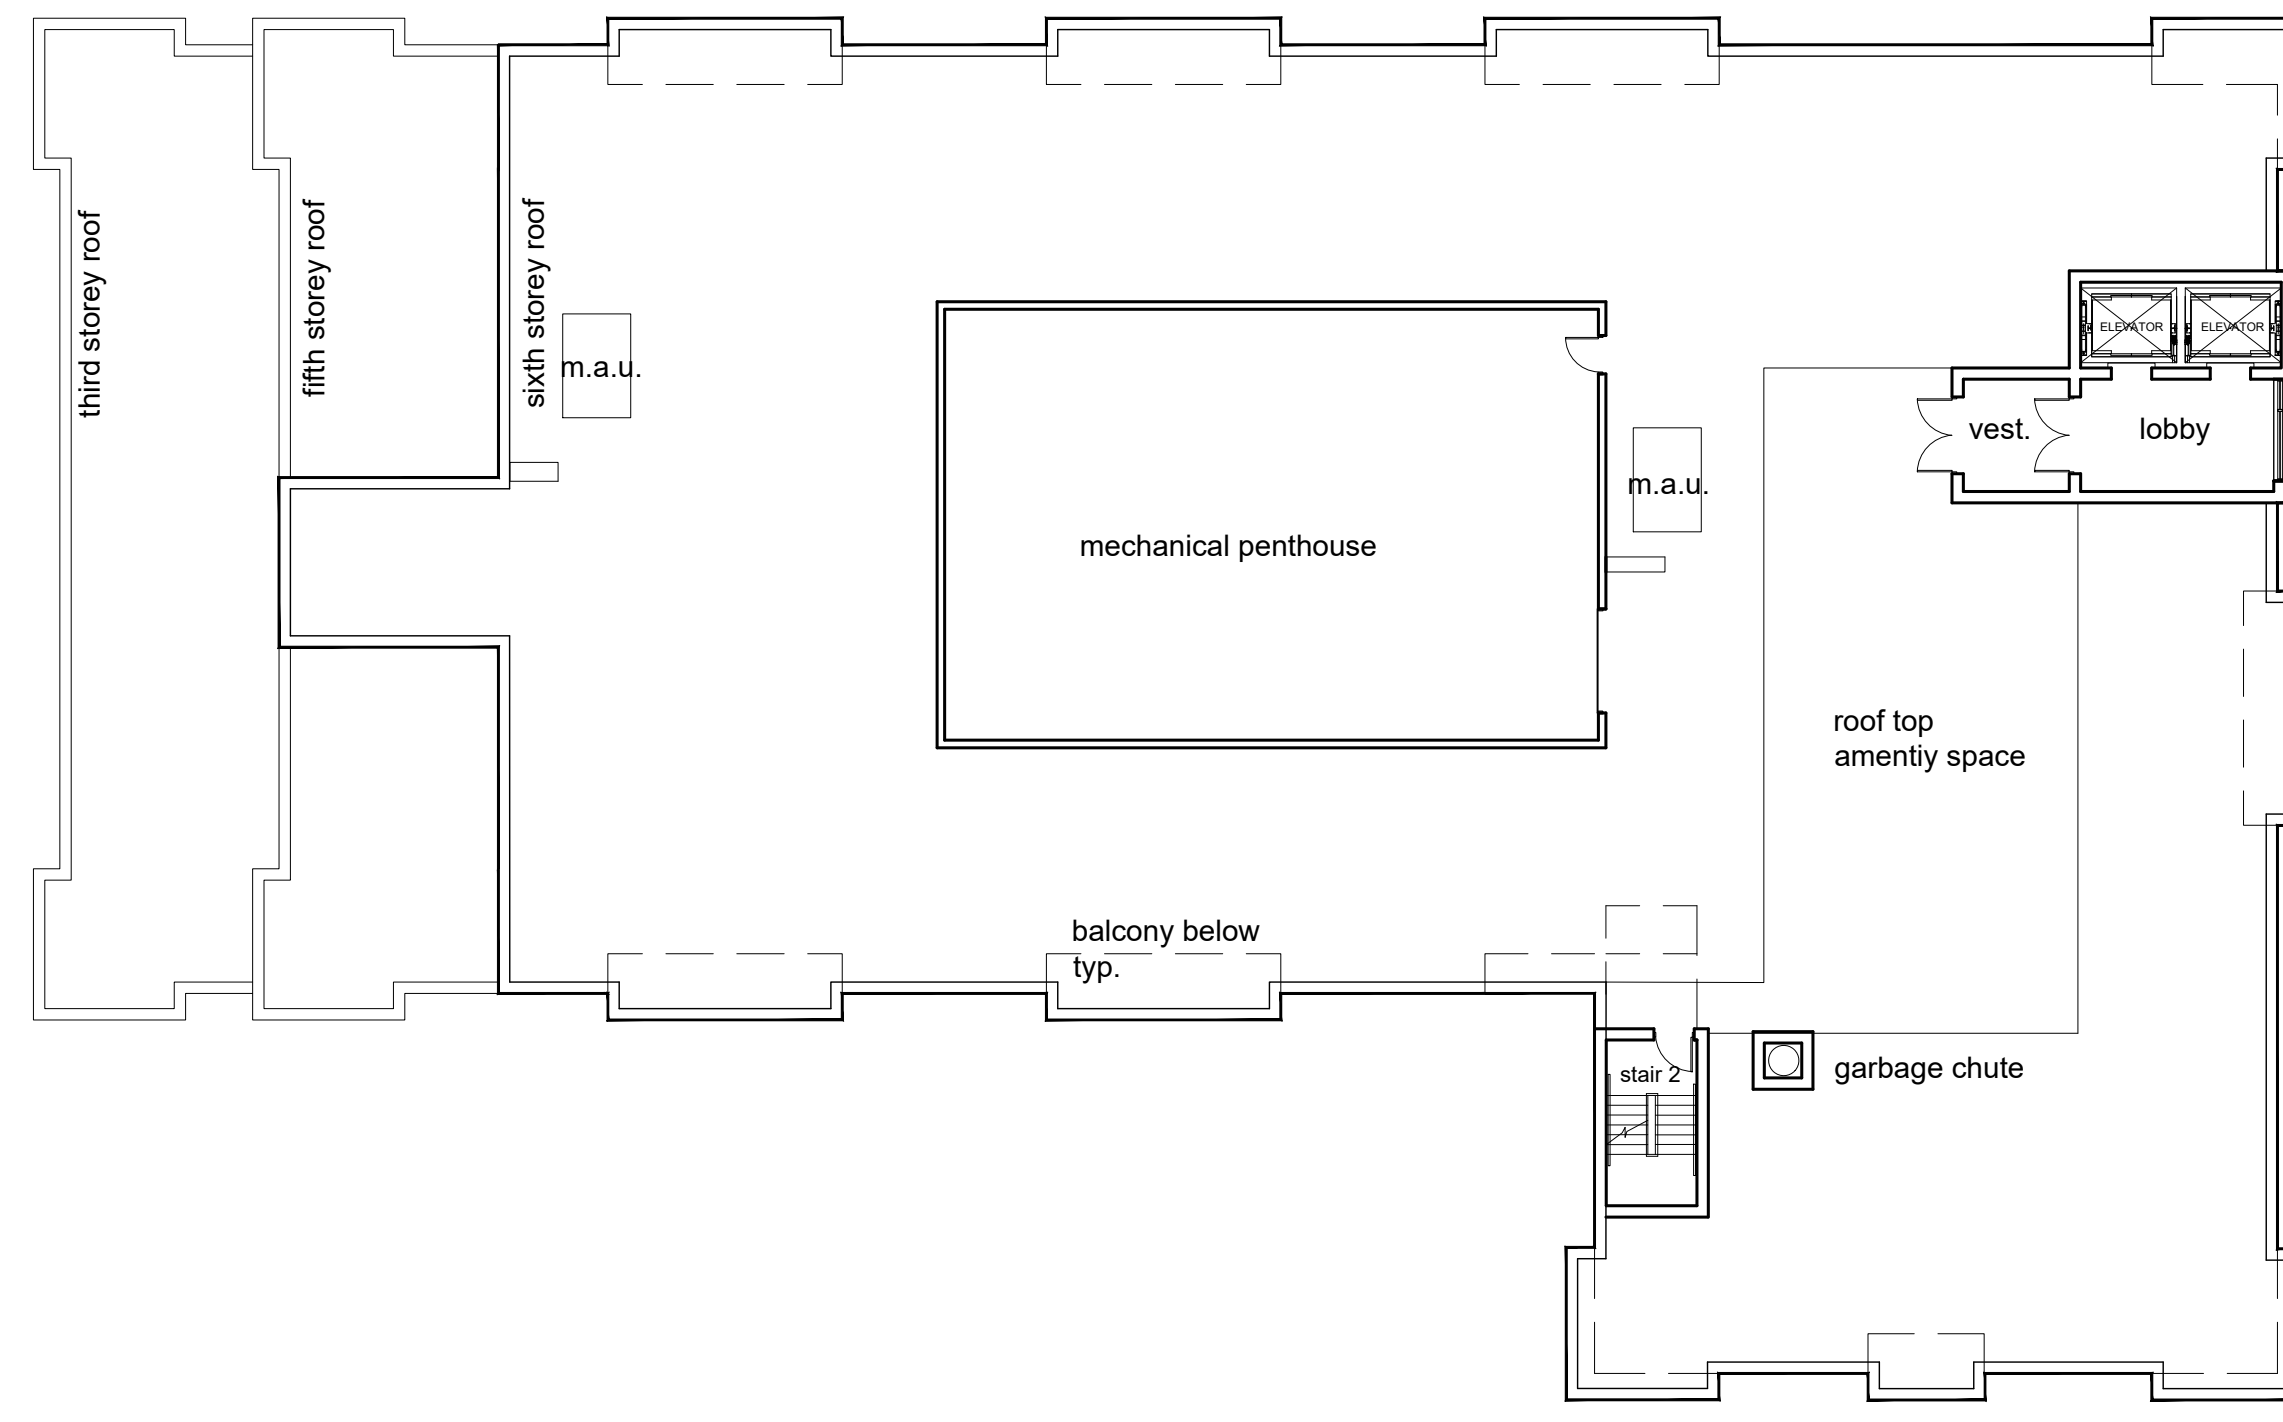

roof plan

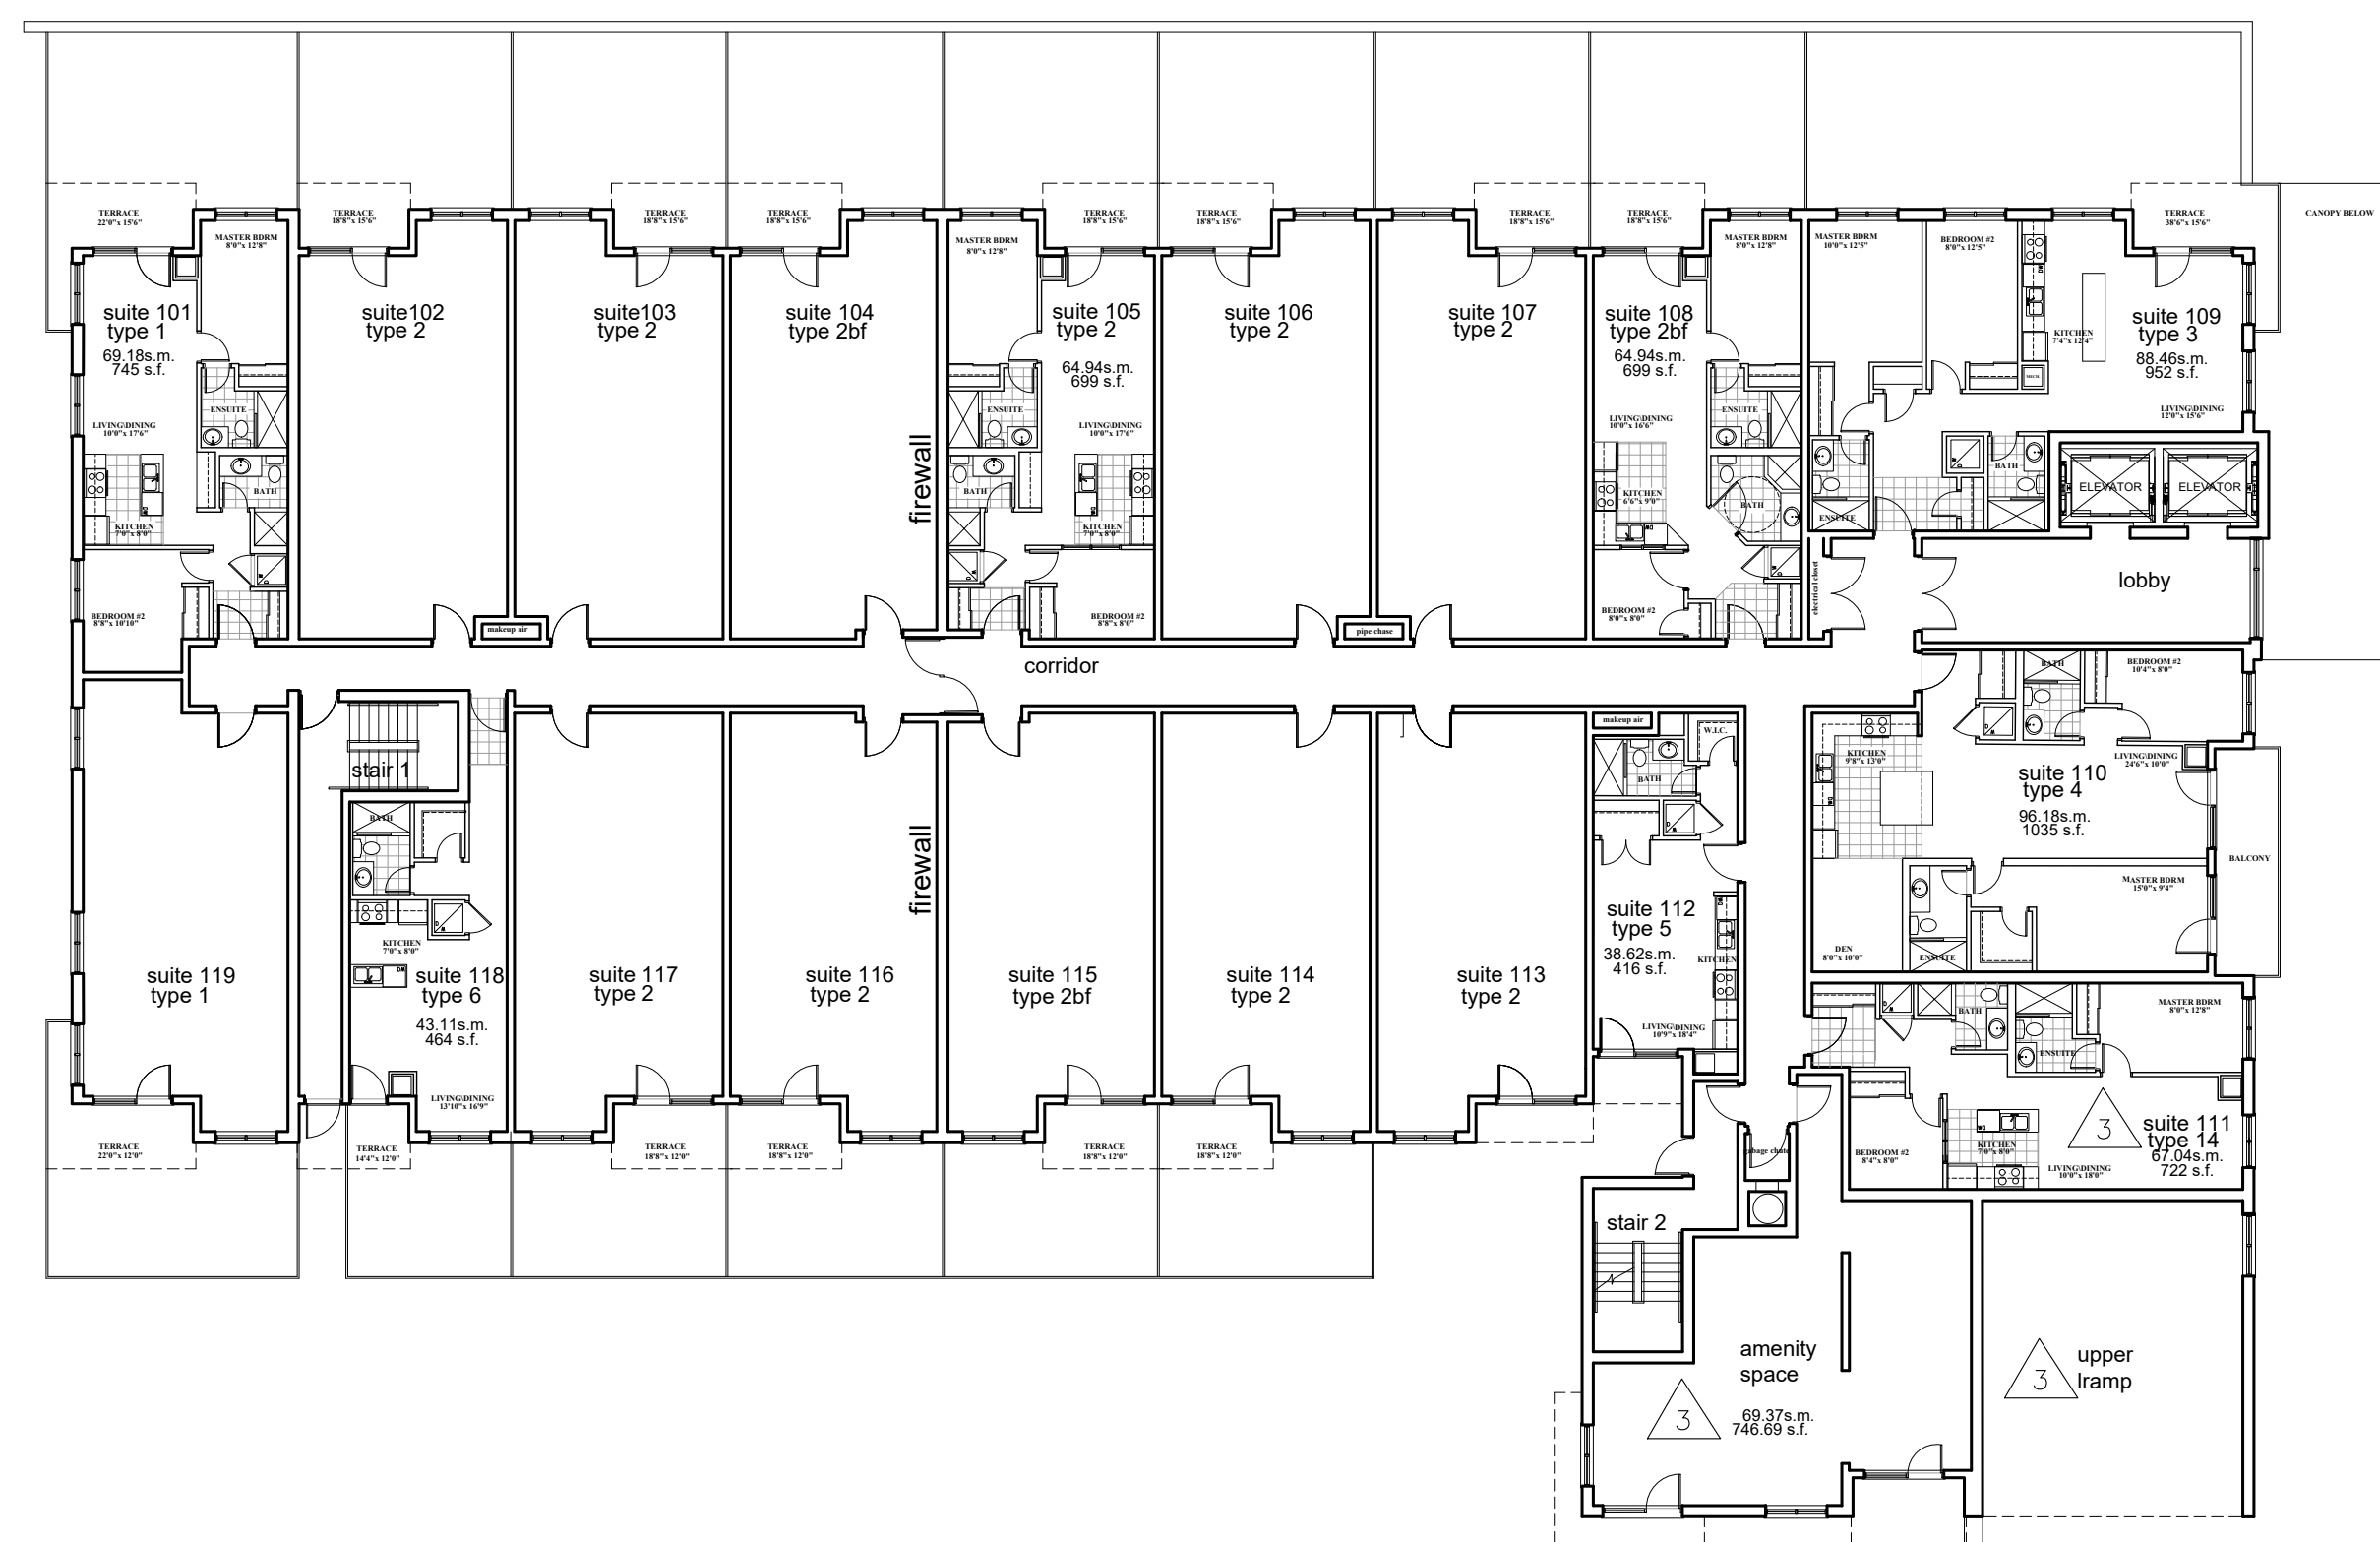


first floor plan
18 JUN 20

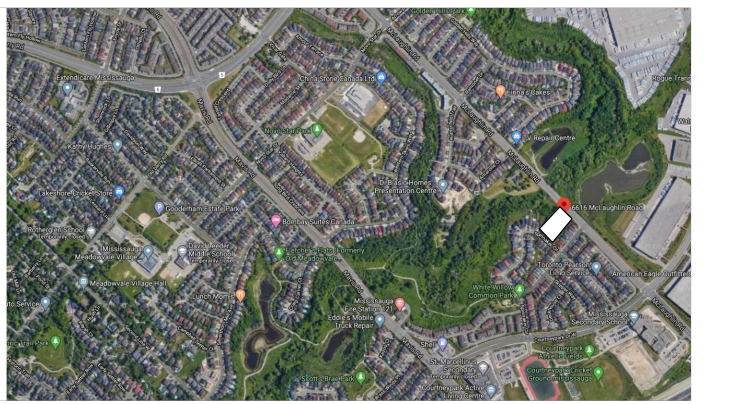

KEY PLAN

REF.	DATE	DESCRIPTION
1	MAY 4 2020	CLIENT COMMENTS
2	JUNE 5 2020	PLANNER COMMENTS
3	JULY 2 2020	TRAFFIC & GRADING

NO.	ISSUANCE	DATE
1	SPA SUBMISSION	JUNE 5 2020
2	SPA RESUBMISSION	JULY 20 2020

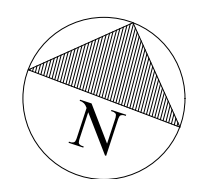

CLIENT **CITY PARK HOMES**
950 NASHVILLE ROAD
KLEINBURG ONTARIO
905 552 5200 info@cityparkgroup.com

PROJECT **CONDOMINIUM BUILDING**
6616 McLAUGHLIN ROAD
MISSISSAUGA ONTARIO

FIVE DETACHED HOUSES
SPINNAKER CRESCENT
MISSISSAUGA ONTARIO

PART OF LOT 9
CONCESSION 2,
WEST OF HURONTARIO STREET
CITY OF MISSISSAUGA REGIONAL
MUNICIPALITY OF PEEL

FLOORPLANS

SCALE 1:200
DATE JUNE 5 2020
JOB NO. 19-1463

A202