




# GOREWAY DRIVE & ETUDE DRIVE MISSISSAUGA 6.0m 3 STOREY STREET FACING TOWNHOUSE

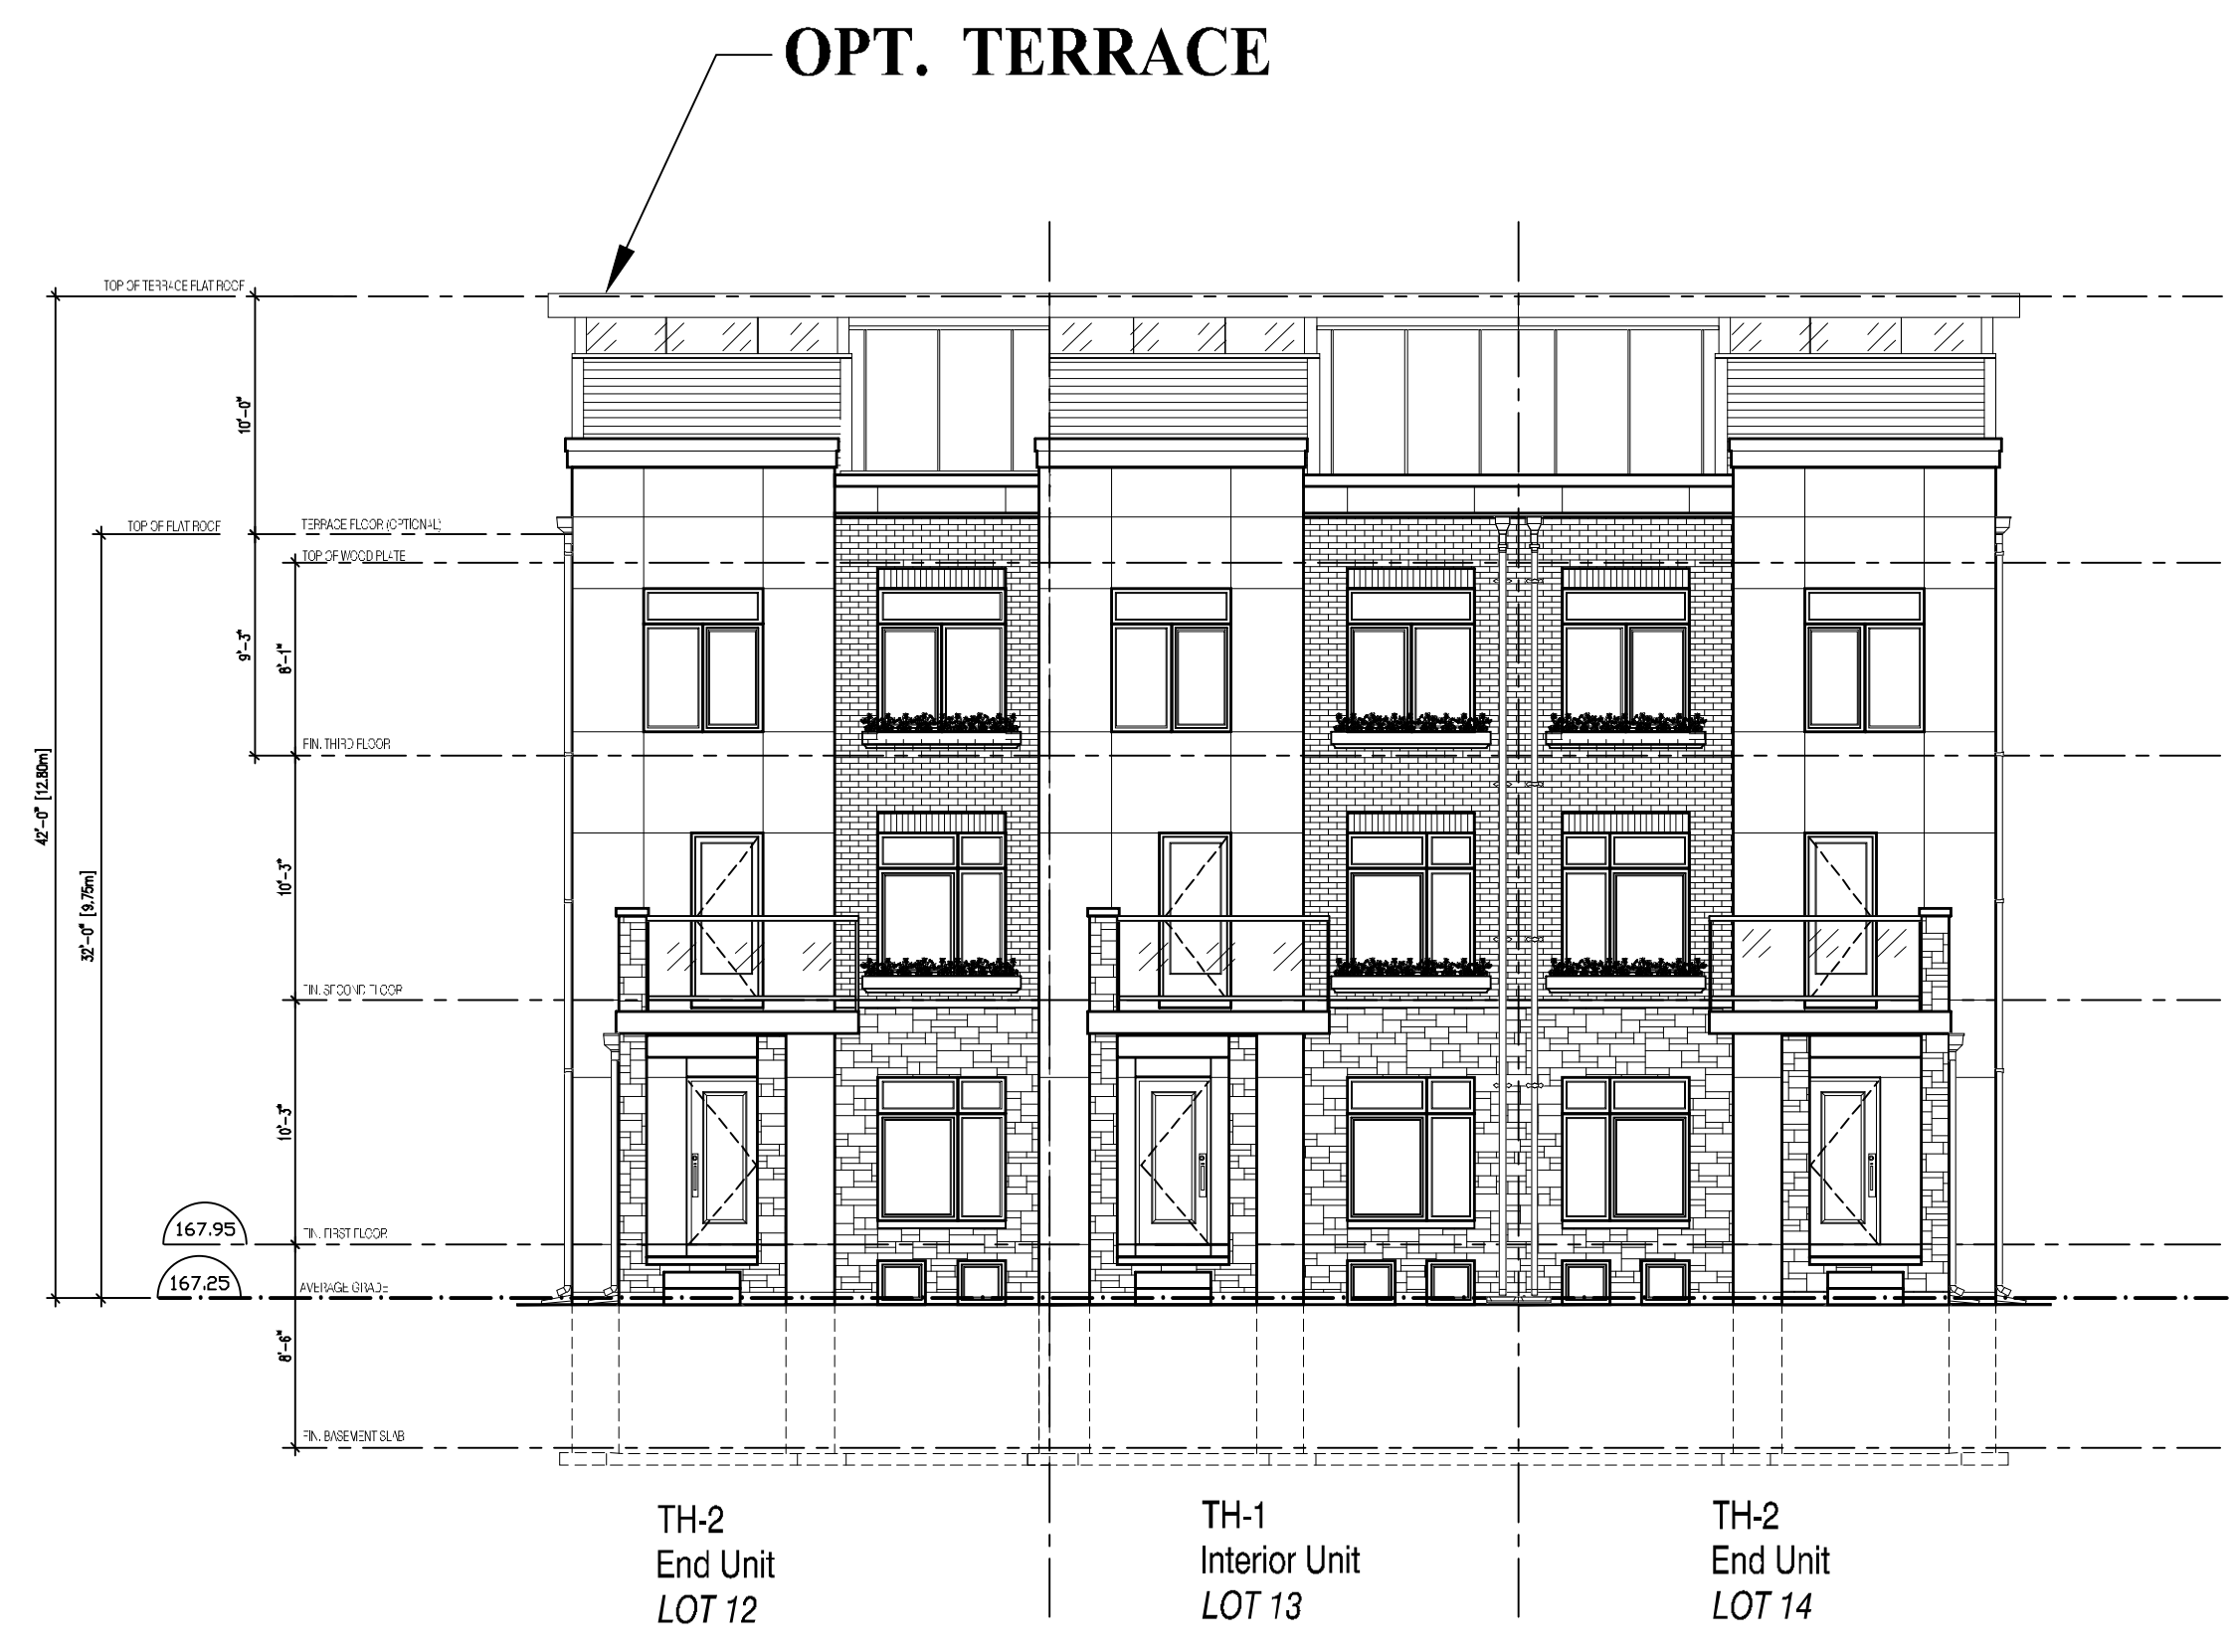


FRONT ELEVATION A  
BLOCK 3

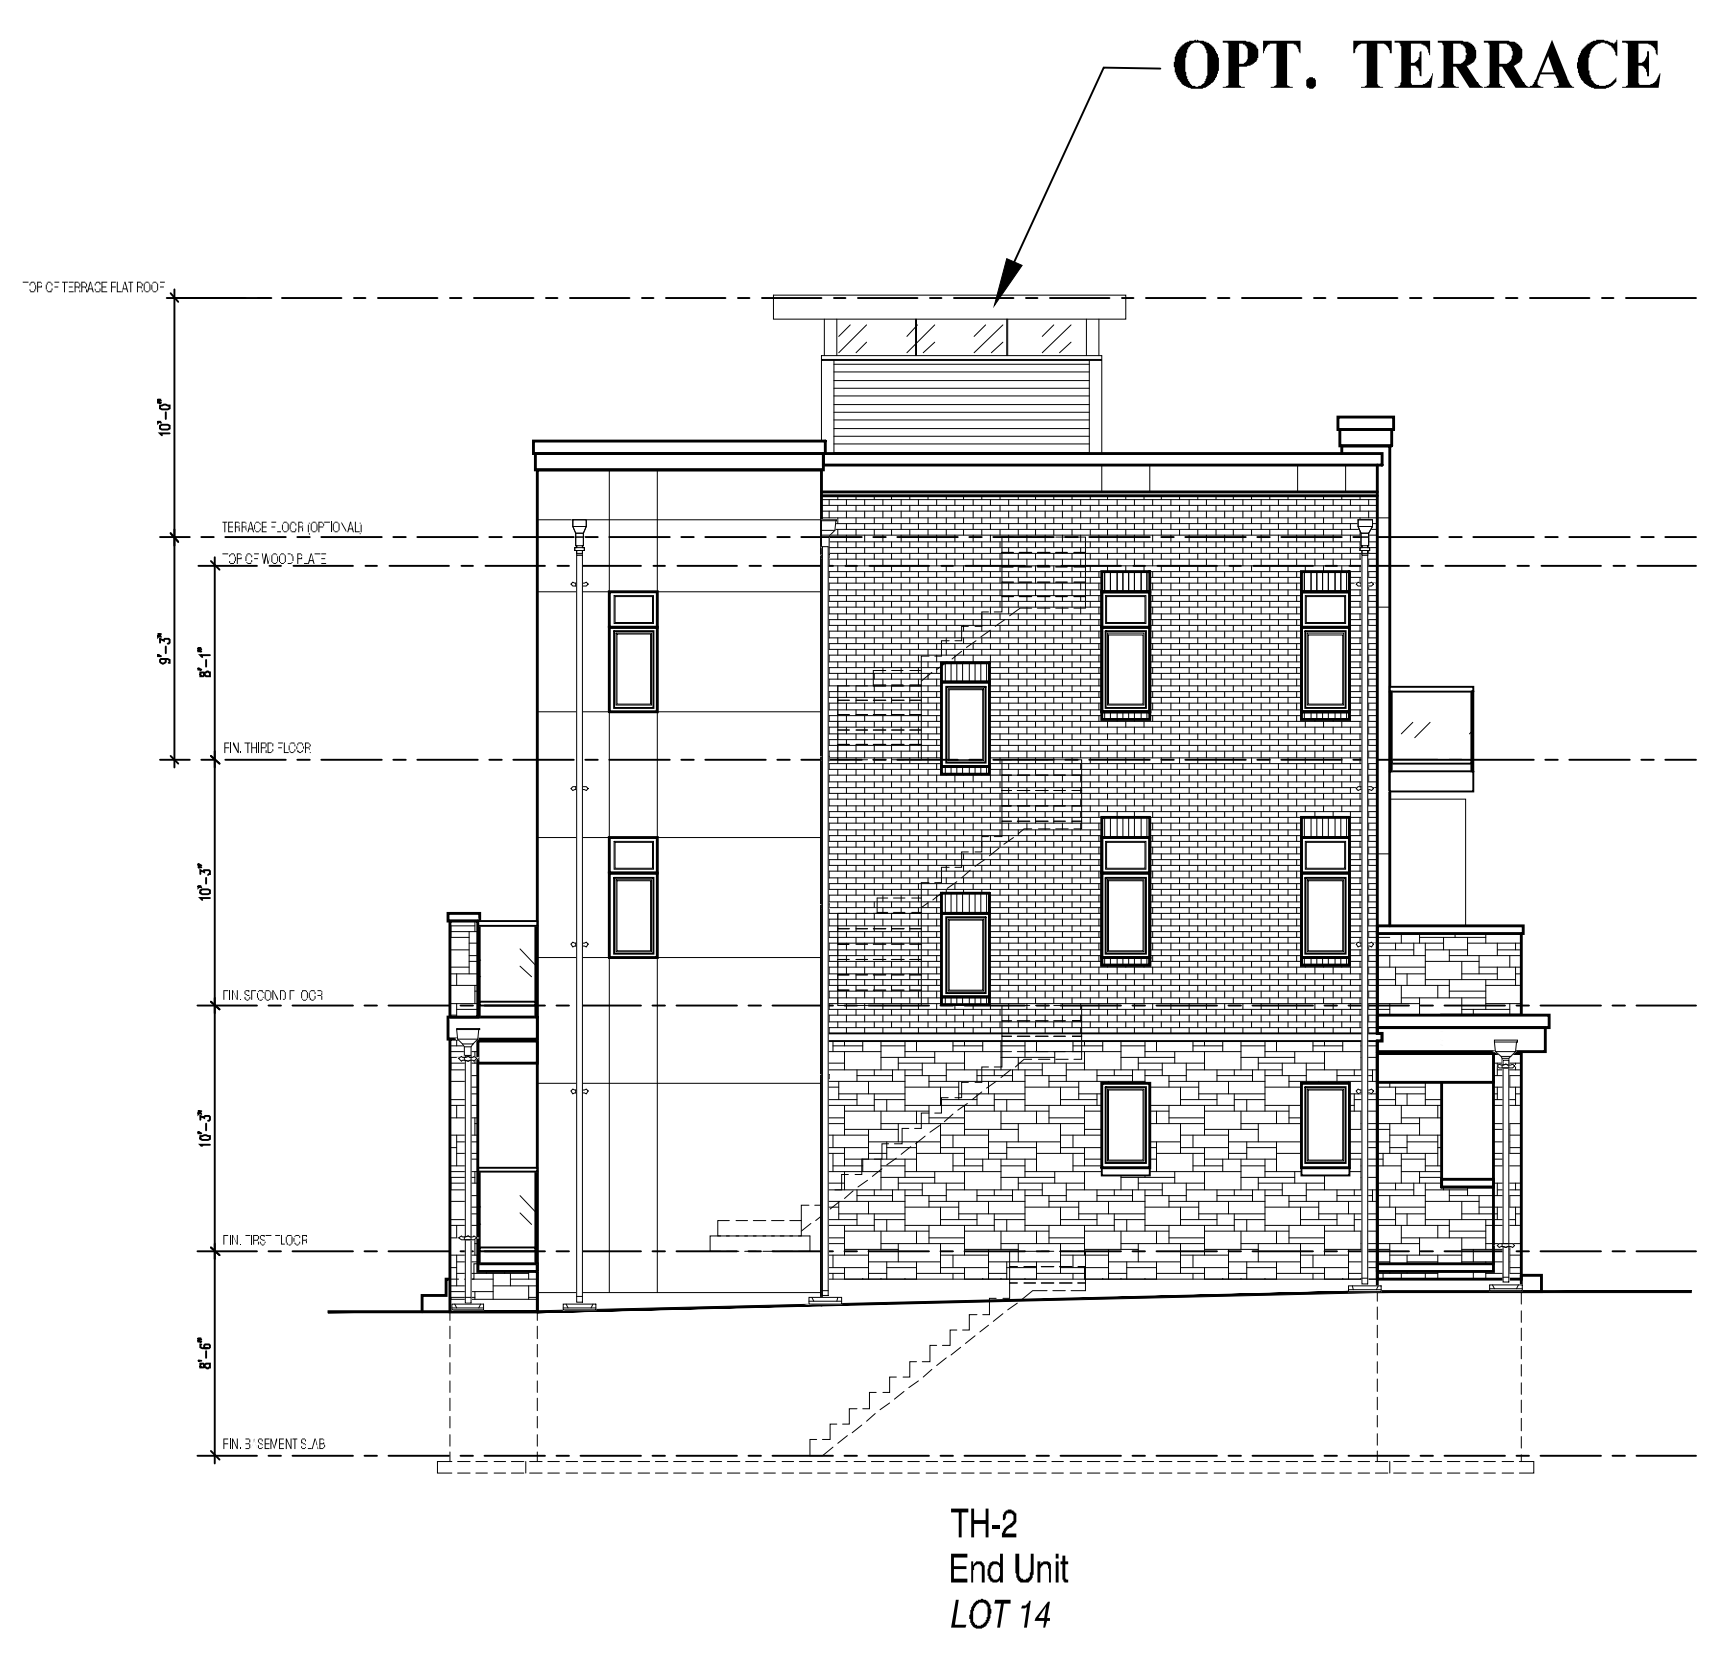

SIDE ELEVATION A  
BLOCK 3

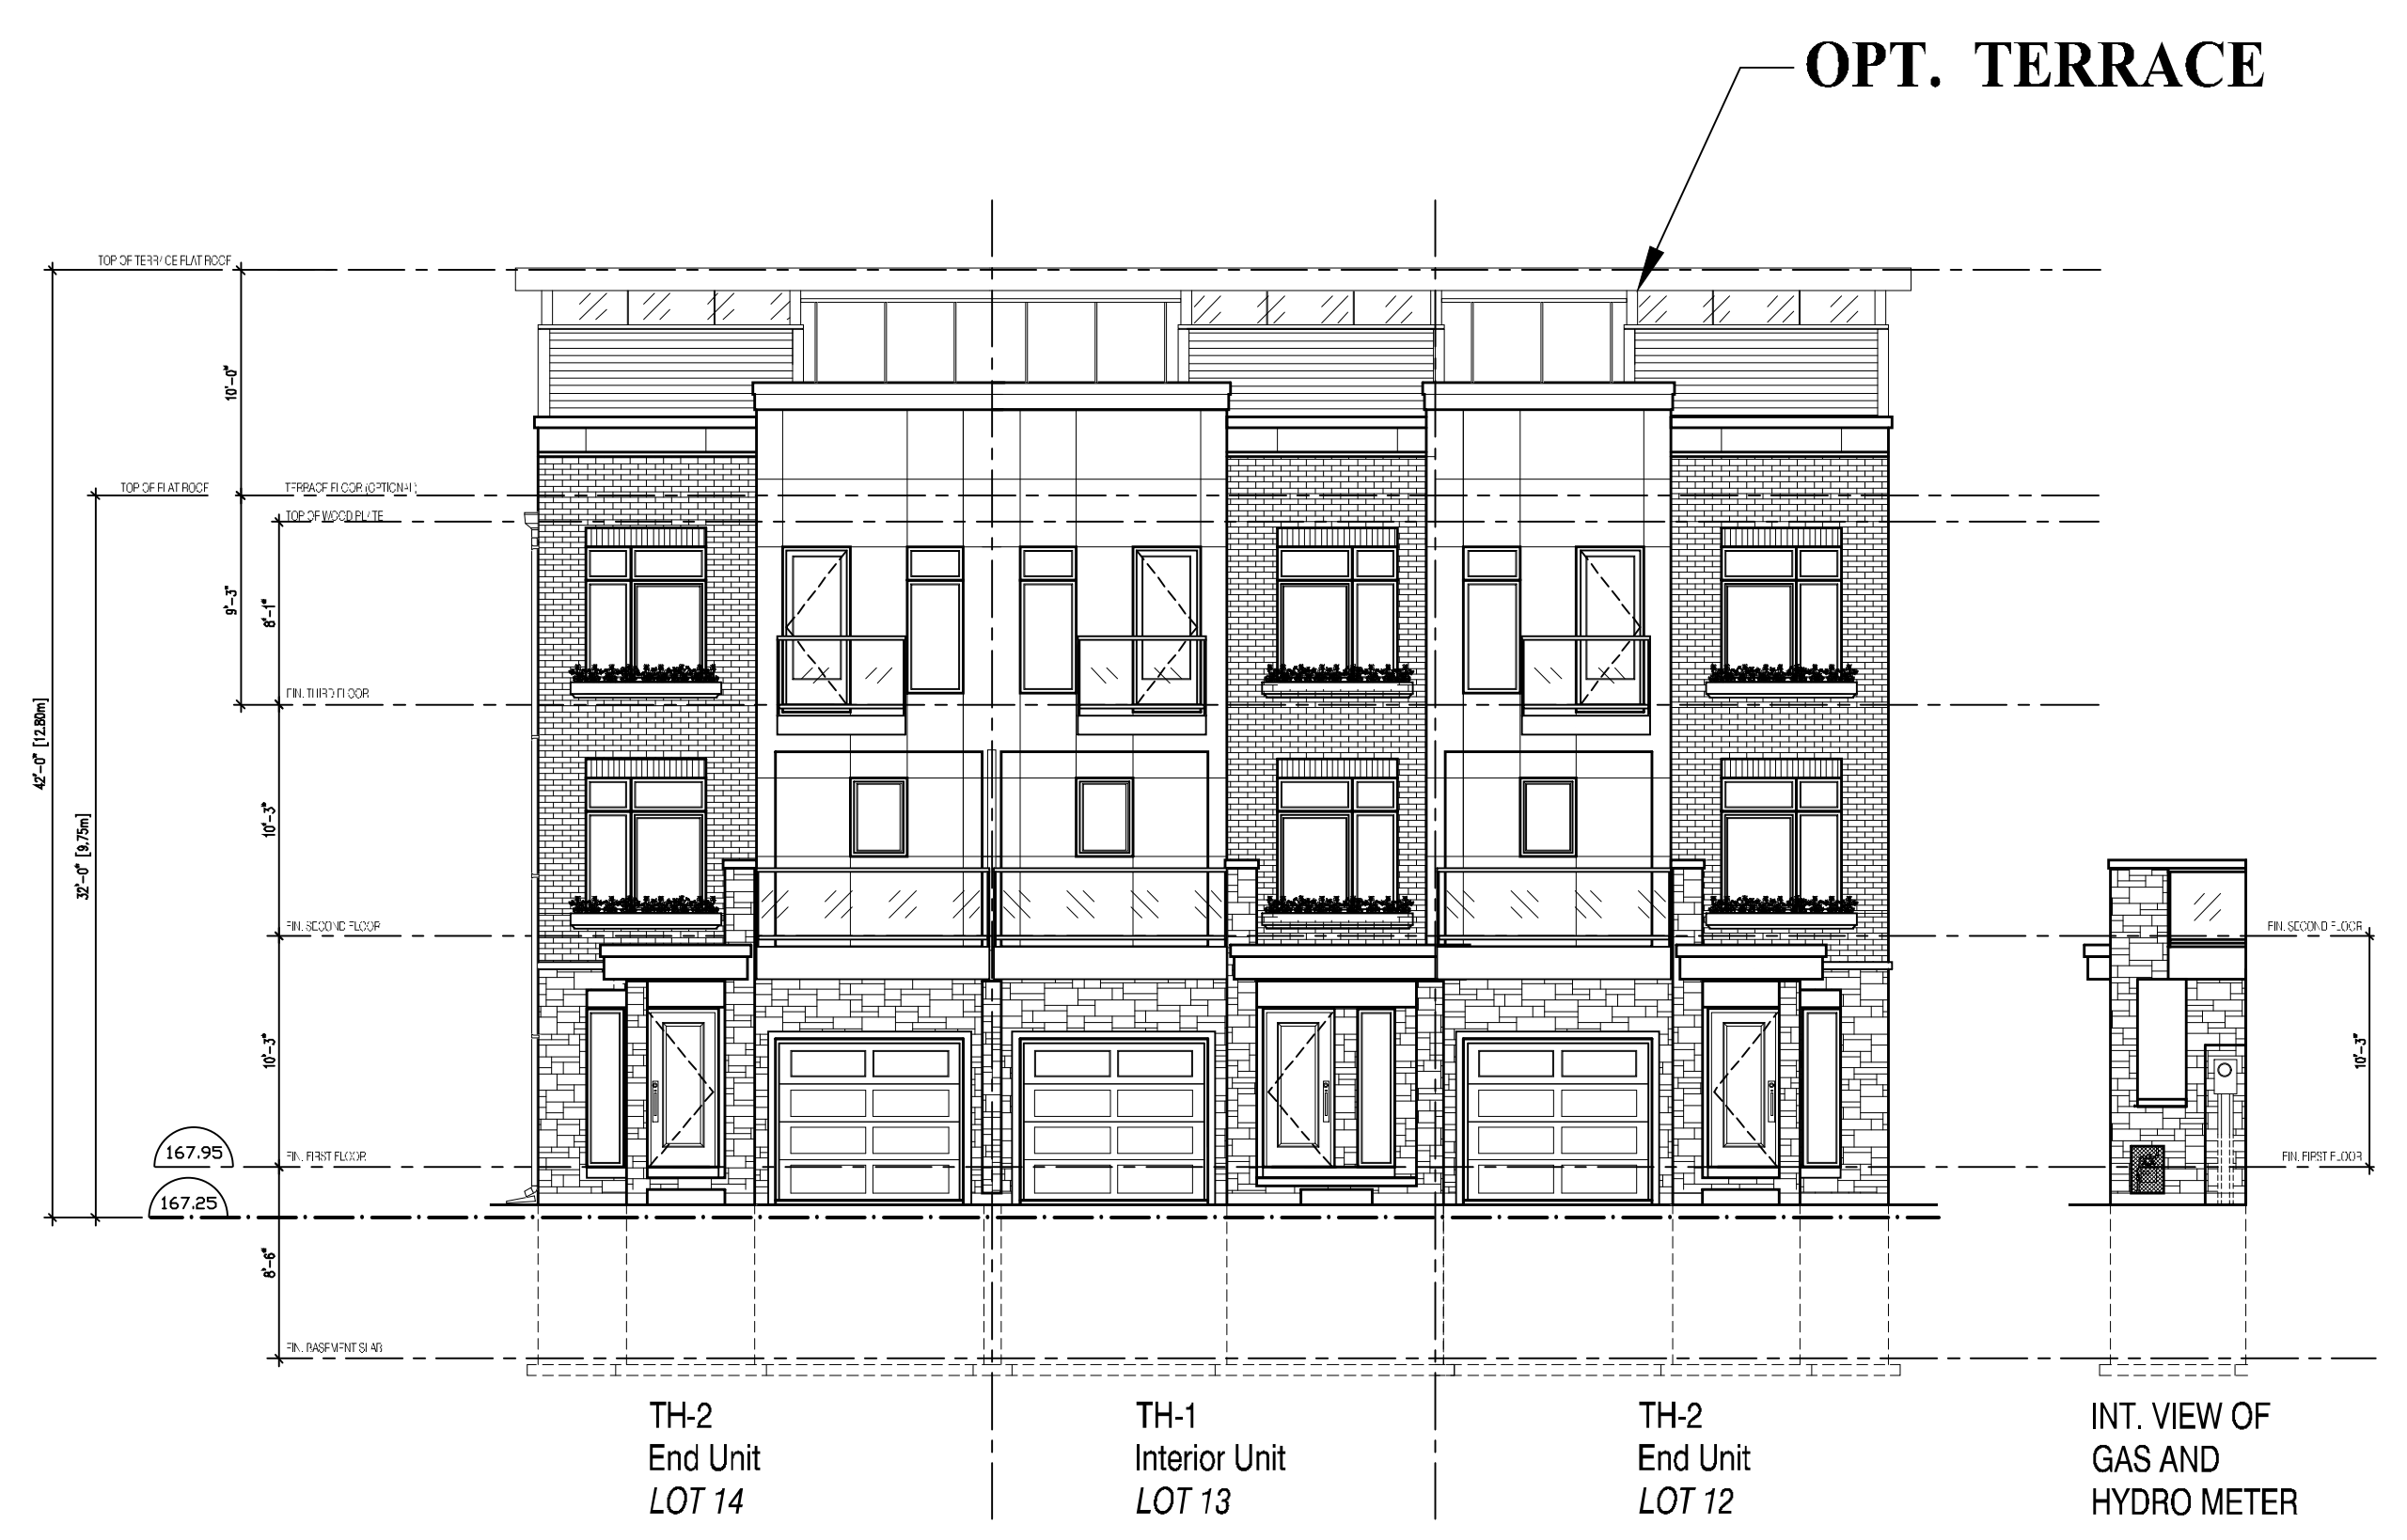

REAR ELEVATION A  
BLOCK 3

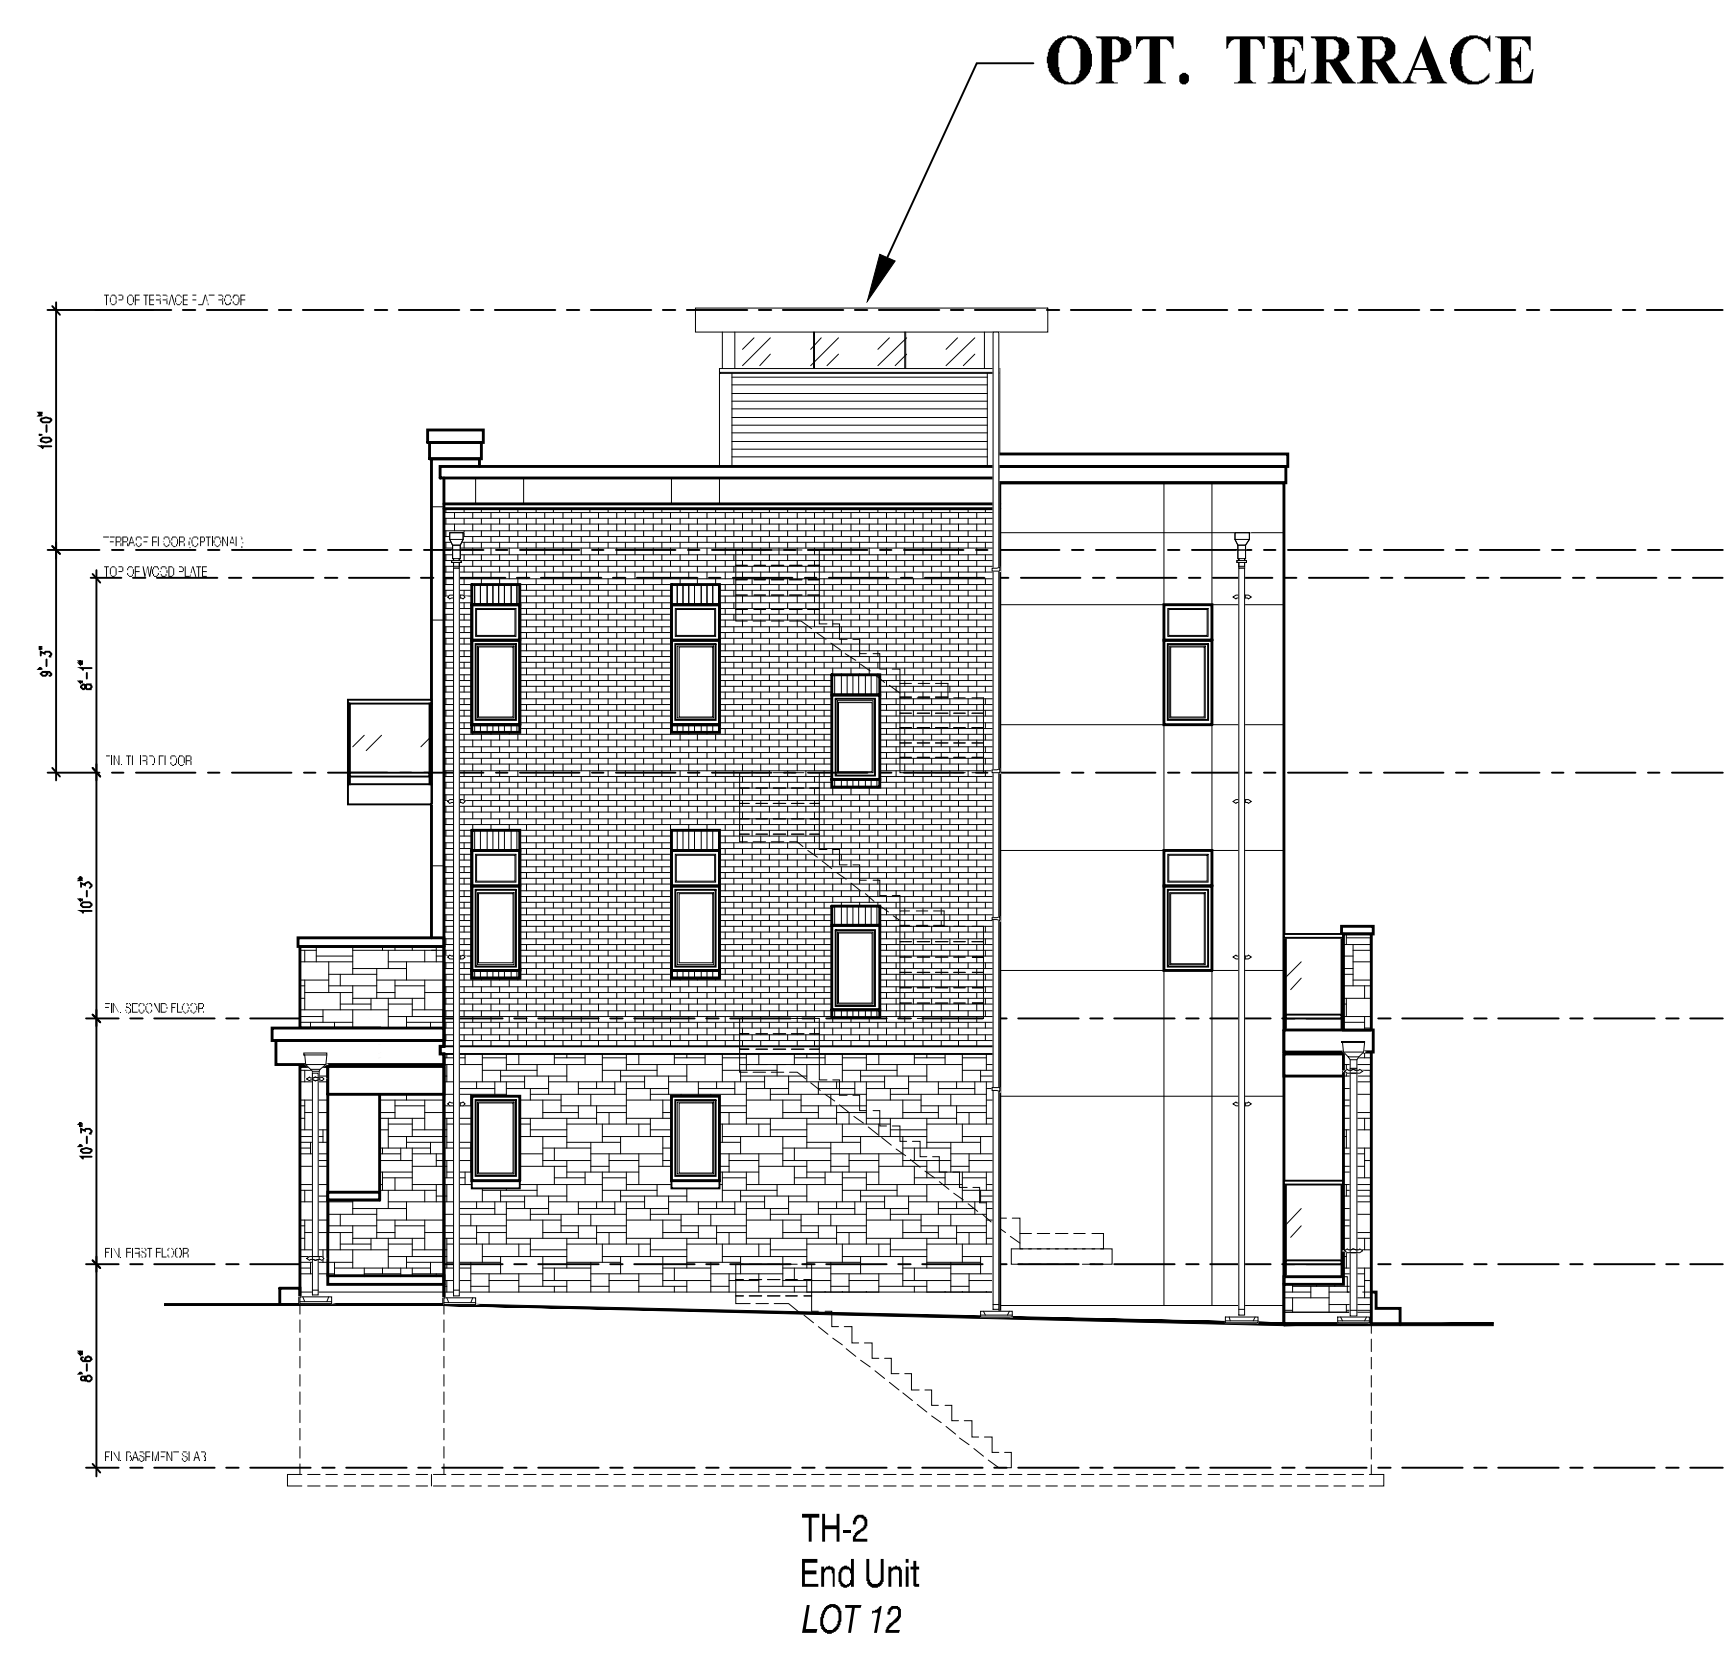

SIDE ELEVATION A  
BLOCK 3

THIS DOCUMENT IS THE PROPERTY OF JARDIN DESIGN GROUP INC. AND IS TO BE USED ONLY FOR THE PROJECT AND SITE SPECIFICALLY IDENTIFIED HEREIN. IT IS NOT TO BE REPRODUCED, COPIED, OR TRANSMITTED IN ANY FORM OR BY ANY MEANS, WITHOUT THE WRITTEN PERMISSION OF JARDIN DESIGN GROUP INC. ANY UNAUTHORIZED USE OF THIS DOCUMENT IS STRICTLY PROHIBITED. JARDIN DESIGN GROUP INC. ACCEPTS NO LIABILITY FOR ANY DAMAGE OR LOSS OF PROFITS, BUSINESS, OR REVENUE, OR FOR ANY SPECIAL, INCIDENTAL, OR CONSEQUENTIAL DAMAGES, INCLUDING ATTORNEY'S FEES, ARISING FROM THE USE OF THIS DOCUMENT. THE USER OF THIS DOCUMENT AGREES TO HOLD JARDIN DESIGN GROUP INC. HARMLESS FROM AND AGAINST ALL SUCH DAMAGES, INCLUDING ATTORNEY'S FEES, ARISING FROM THE USE OF THIS DOCUMENT.

| NO. | DATE        | WORK DESCRIPTION             |
|-----|-------------|------------------------------|
| 1   | NOV 15 2017 | ISSUED TO CLIENT FOR PERMITS |
| 2   | OCT 3 2019  | ISSUED TO CLIENT FOR PERMITS |

**jardin**  
DESIGN GROUP INC  
24 JARDIN DR. SUITE 204  
VAUGHAN ONT. L4V 3P3  
TEL: 905-650-3377 FAX: 905-650-3713  
EMAIL: INFO@JARDINDSG.COM

This document has been reviewed and taken responsibility for the design and for the qualifications and meets the requirements set out in the Ontario Building Code to be a Designer.

QUALIFICATION INFORMATION  
Required unless design is exempt under Division C, Subsection 2.2.3 of the building code.

Walter Botter 21031  
DATE REGISTERED INFORMATION  
Required unless design is exempt under Division C, Subsection 2.2.4 of the building code.  
jardin design group inc. 27768  
DESIGNER

BLOCK ELEVATIONS  
WESTON CONSULTING  
7170 GORE ROAD (MISSISSAUGA)

| TITLE | AREA |
|-------|------|
| T     | ---- |

SCALE: 1/8" = 1'-0"  
DRAWING NO. 17-18 SHEET NO. 5

**BILD**