


Contractor Must Check And Verify All Dimensions On The Job.
Do Not Scale The Drawings.
All Drawings, Specifications And Related Documents Are The Copyright Of The Architect And Must Be Returned Upon Request.
Reproduction Of Drawings, Specifications And Related Documents In Part Or Whole Is Forbidden Without The Architects Written Permission.
This Drawing Is Not To Be Used For Construction Until Signed By The Architect.
Date:



KIRKOR ARCHITECTS + PLANNERS
20 De Boers Drive, Toronto, Suite #400
Ontario, M3J 0H1
T(416) 665-6060, F(416) 665-1234, www.kirkorarchitects.com

No.	Revision	Date

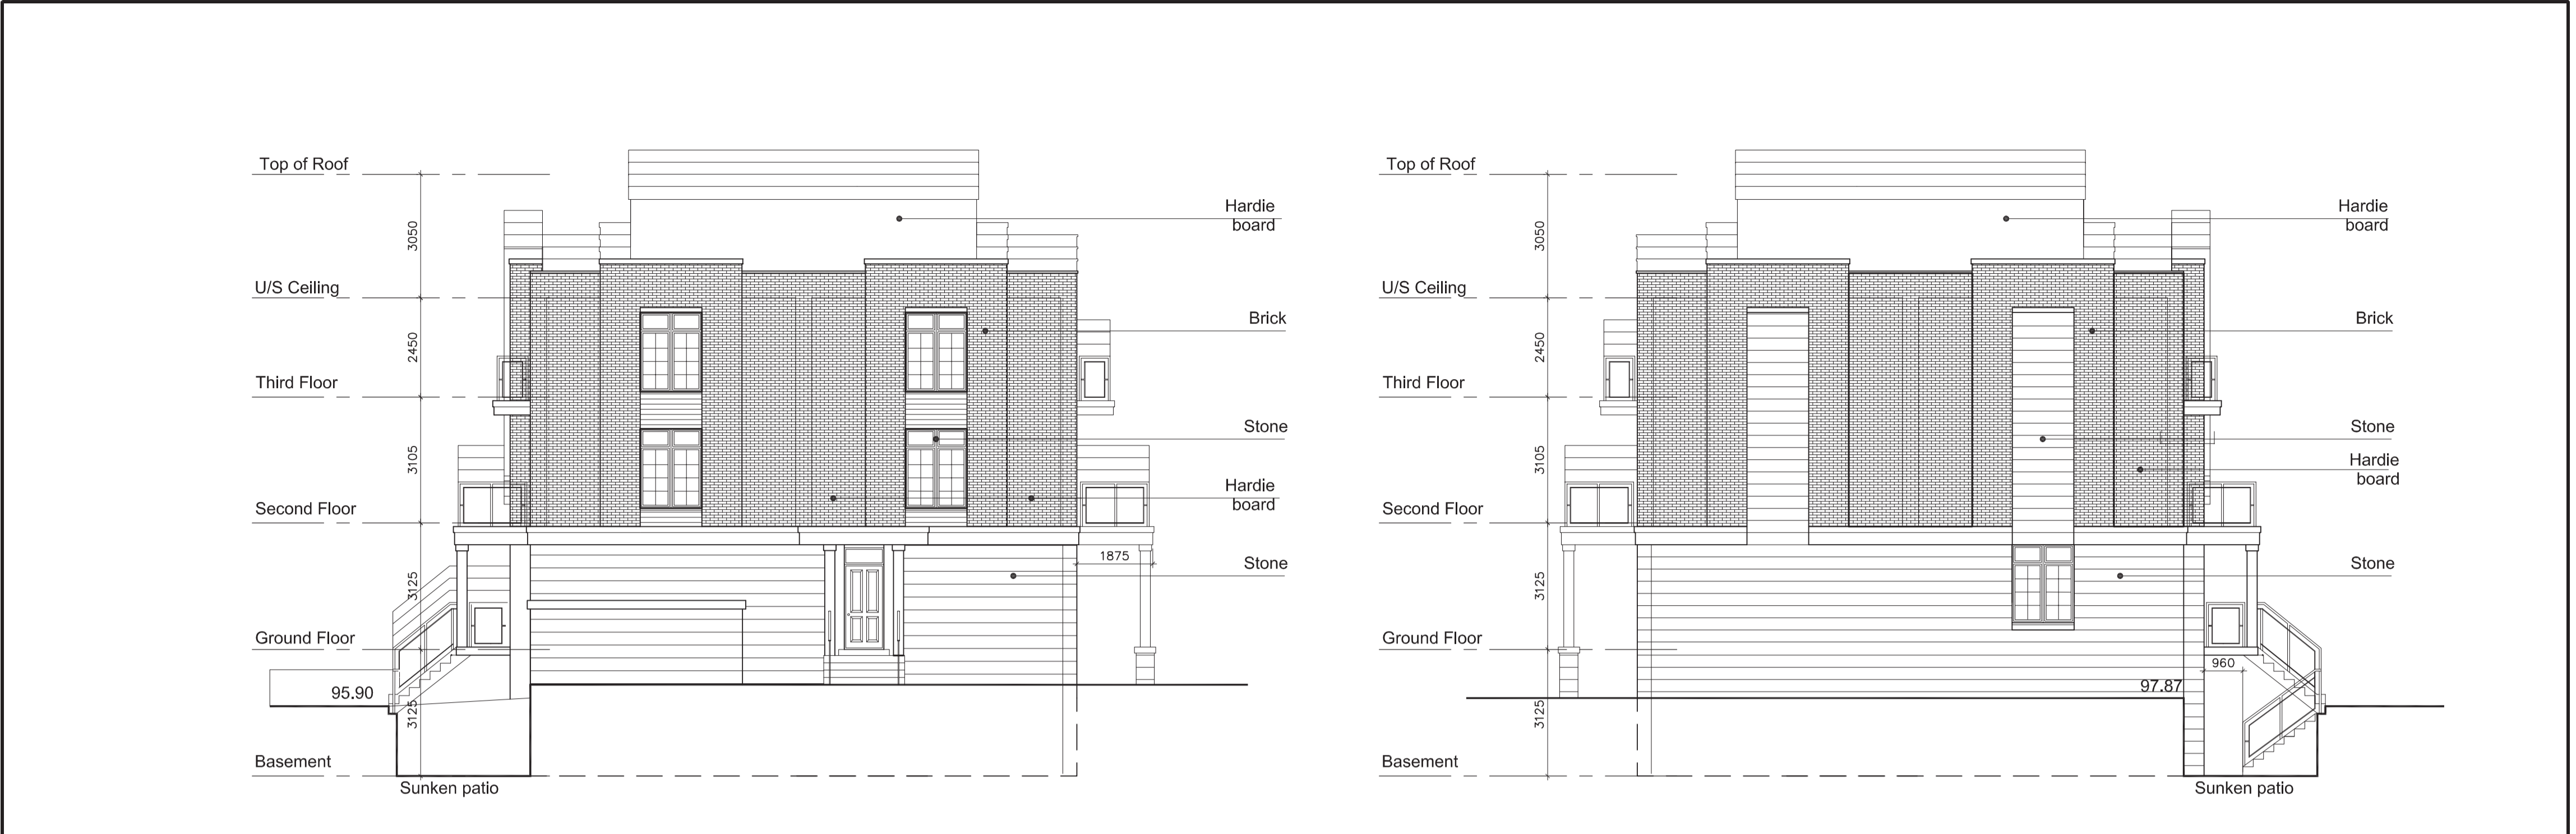

Building A East Elevation 1
1:100 RZ-04

Building A West Elevation 3
1:100 RZ-04



Building A North Elevation 2
1:100 RZ-04



Building A South Elevation 1
1:100 RZ-04

No.	Issued For	Date
1	OPA / Re-Zoning	Dec 15th, 2017

Drawing Title:
Building A Elevations
DRAWING PHASE 12
Project:
DREAM MAKER PROPOSED TOWNHOUSE RESIDENTIAL DEVELOPMENT

1575 HURONTARIO, MISSISSAUGA, ONTARIO.

Scale:
I.L. Drawn by:
S.M. Checked by:
17.094 File No.:
Dec. 15, 2017 Plot Date:

RZ-04