

ISSUED FOR

1 2018-08-31 ISSUED FOR OPA / ZBL


METRIC

THIS DRAWING IS COPYRIGHTED AND MUST NOT BE REPRODUCED, COPIED, OR REVISED WITHOUT WRITTEN PERMISSION. ALL DIMENSIONS ARE IN MILLIMETERS UNLESS OTHERWISE NOTED. VERTICAL DIMENSIONS DO NOT SCALE THIS DRAWING. REPORT REVISIONS AND OMISSIONS TO THE CONSULTANT FOR CLARIFICATION BEFORE COMMENCING WITH THE WORK. DEVIATIONS FROM THE CONTRACT DOCUMENTS WITHOUT WRITTEN APPROVAL FROM THE CONSULTANT ARE SUBJECT TO CORRECTION AT THE CONTRACTOR'S EXPENSE.


ARCHITECT

DIALOG  
1100, 2 BLOOR ST E  
TORONTO, ON M4W 1A8  
TEL: (416) 966-0220 WEBSITE: dialogdesign.ca  
URBAN PLANNER  
GLEN SCHARRA & ASSOCIATE INC.  
10 KINGSBRIDGE GARDEN CIRCLE, SUITE 700  
MISSISSAUGA, ON L5R 3K6  
TEL: (416) 638-8911 WEBSITE: gsa.ca  
LANDSCAPE ARCHITECT  
TERRAPLAN LANDSCAPE ARCHITECT  
20 CHAMPLAIN BLVD., SUITE 102  
TORONTO, ON M5M 1Z1  
TEL: (416) 638-4911 WEBSITE: terraplan.ca  
TRAFFIC CONSULTANT  
WSP  
100 COMMERCE VALLEY DRIVE WEST  
THORNHILL, ON L3T 0A1  
TEL: (905) 882-4211 WEBSITE: wsp.com  
CIVIL ENGINEER  
C.F. CROZIER & ASSOCIATES  
2800 HIGH POINT DRIVE, SUITE 100  
MILTON, ON L9T 6P4  
TEL: (905) 875-0208 WEBSITE: cfcrozier.ca  
WIND CONSULTANT  
THEAKSTON ENVIRONMENTAL  
586 GLENHARRY CR., P.O. BOX 390  
FERGUS, ONTARIO, N1M 3E2  
TEL: (519) 787-2910 WEBSITE: theakston.com  
ACOUSTIC CONSULTANT  
JADE ACOUSTICS  
411 CONFEDERATION PARKWAY | UNIT 19  
CONCORD, ON L4K 5A8  
TEL: (905) 660-2444 WEBSITE: jadeacoustics.com

KEYPLAN

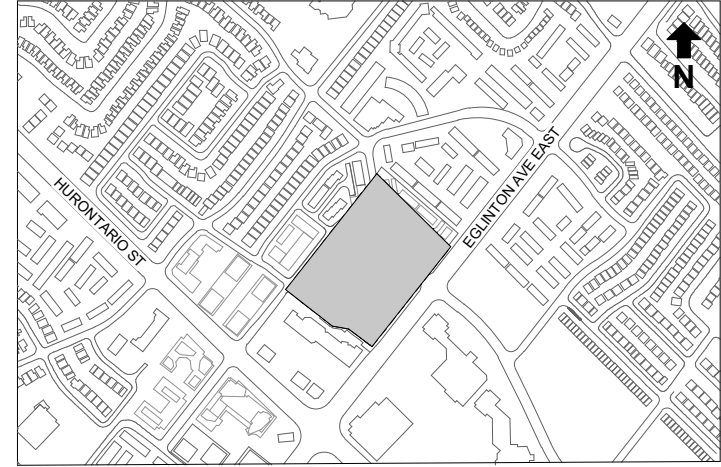

SEAL

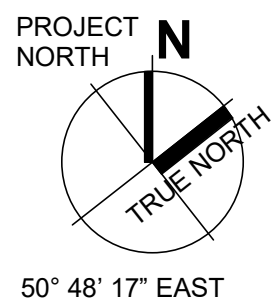

## 91 EGLINTON Ave E MASTER PLAN

91 EGLINTON Ave E  
MISSISSAUGA, ON L4Z 1B2

## SITE/ CONCEPT PLAN

DRAWN: AP  
PLOT DATE: 2018-09-17 4:44:34 PM  
CHECKED: FW

# RZ-01b

11153T0100

C:\Repos\Local Files\DLG\_11153T0100\_AR\_91 EGLINTON Ave E.dgn (plot)



SURVEY NOTES:  
SURVEY COMPLETED BY KRCMAR SURVEYORS LTD; DATED AUGUST 4, 2017  
DRAWING 17-1538T01, NO. 91 EGLINTON AVENUE EAST, MISSISSAUGA, ON L4Z 1B2  
1153 CENTRE STREET, THORNHILL, ON L4Z 1B2 P 905.738.9221 WWW.KRCMAR.CA  
SCHAEFFER DZALDOV BENNETT LTD., DATED JUNE 8, 2018, JOB NO. 17-450-02 (PART 3, PLAN 43R-22278)  
COMPOSITE SKETCH PREPARED BY SCHAEFFER DZALDOV BENNETT LTD  
DATED FEBRUARY 15, 2018, JOB NO. 17-450-01  
64 ARNDT DRIVE, CONCORD, ONTARIO L4K 3P3 TEL: (416) 987-0101  
GRADING PLAN  
PRELIMINARY OVERALL GRADING PLAN COMPLETED BY CROZIER & ASSOCIATES - DRAWING FIG 6 DATED  
AUGUST 28, 2018  
LANDSCAPE PLAN  
LANDSCAPE PLAN PREPARED BY TERRAPLAN DATED 2018-08-31 DRAWING LS-100

0m 8m 16m 24m 32m 40m  
SCALE 1:400

CONCEPT/ SITE PLAN  
SCALE: 1:400  
RZ-01b