

SHEET LIST TABLE	
Sheet Number	Sheet Title
A0.00	COVER
A0.01	CONTEXT PLAN
A0.02	RENDERINGS
A1.00	SITE PLAN AND STATISTICS
A1.00A	LANDSCAPE CONTEXT PLAN
A1.01	P1 PARKING LEVEL PLAN
A1.02	GROUND LEVEL PLAN
A1.03	SECOND AND THIRD LEVEL PLANS
A1.04	FOURTH AND FIFTH LEVEL PLANS
A1.05	SIXTH AND SEVENTH LEVEL PLANS
A1.06	EIGHT AND NINTH LEVEL PLANS
A1.07	MECHANICAL AND ROOF LEVEL PLANS
A2.00	NORTH AND EAST ELEVATIONS
A2.01	SOUTH AND WEST ELEVATIONS
A3.00	BUILDING SECTIONS

CONSULTANT LIST

CLIENT
MAPLE BROWN INVESTMENTS LTD
C/O FRAM BUILDING GROUP
141 LAKESHORE RD. E.
MISSISSAUGA, ONTARIO, L5G 1E8
T. 416.747.9661

CONTRACTOR
TBD

ARCHITECT
GIANNONE PETRICONE ASSOCIATES INC. ARCHITECTS
462 WELLINGTON ST. WEST SUITE 501
TORONTO, ONTARIO M5V 1E3
T. 416.591.7788

PLANNER
URBAN STRATEGIES INC.
197 SPADINA AVE.
TORONTO, ONTARIO, M5T 2C8
T. 416.340.9004

STRUCTURAL ENGINEER
TBD.

MECHANICAL ENGINEER
TBD.

ELECTRICAL ENGINEER
TBD.

SITE SERVICES ENGINEER
URBANTECH CONSULTING
2030 BRISTOL CIR. SUITE 201
OAKVILLE, ONTARIO, L6H 0H2
T. 905.829.8818

LANDSCAPE ARCHITECT
BAKER TURNER INC
8501 MISSISSAUGA RD. SUITE 300
BRAMPTON, ONTARIO, L6Y 5G8
T. 905.453.9398

TRANSPORTATION CONSULTANT
R. J. BURNSIDE & ASSOCIATES LTD.
1465 PICKERING PARKWAY SUITE 200
PICKERING, ONTARIO, L1V 7G7
T. 905.420.5777





1 KEY PLAN
A0.00 N.T.S.

All drawings, specifications, related documents and design are the copyright property of the architect and must be returned upon request. Reproduction of the drawings, specifications, related documents and design in whole or in part is strictly forbidden without the architect's written permission.

NOT FOR
CONSTRUCTION

PRELIMINARY

5. ISSUED FOR REZONING	2019.05.01
4. ISSUED FOR COORDINATION	2019.04.26
3. ISSUED FOR COORDINATION	2019.04.11
2. ISSUED FOR REZONING	2018.12.07
1. ISSUED FOR REZONING	2018.03.16
Revision	Date

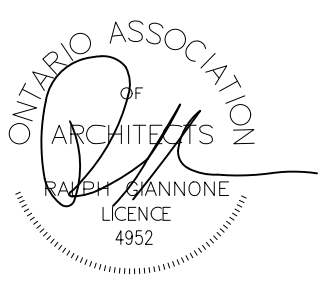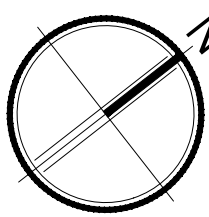

Giannone Petricone Associates

Giannone Petricone Associates Inc. Architects
462 Wellington Street West, Toronto, Canada M5V 1E3.
T 416.591.7788 F 416.591.1293 E mail@gpaia.com

55 PORT STREET EAST

55 PORT ST. E., MISSISSAUGA, ON, L5G 4P3
SHEET TITLE

COVER

SCALE:	AS NOTED
DRAWN BY:	TM
CHECKED BY:	CO
DATE:	4.30.2019
PROJECT NO.:	17165
SHEET NUMBER	



A0.00

All drawings, specifications, related documents and design are the copyright property of the architect and must be returned upon request. Reproduction of the drawings, specifications, related documents and design in whole or in part is strictly forbidden without the architect's written permission.

NOT FOR
CONSTRUCTION

PRELIMINARY

5. ISSUED FOR REZONING	2019.05.01
4. ISSUED FOR COORDINATION	2019.04.26
3. ISSUED FOR COORDINATION	2019.04.11
2. ISSUED FOR REZONING	2018.12.07
1. ISSUED FOR REZONING	2018.03.16
Revision	Date

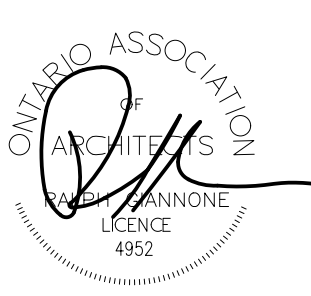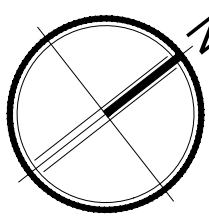

Giannone Petricone Associates

Giannone Petricone Associates Inc. Architects
462 Wellington Street West, Toronto, Canada M5V 1E3.
T 416.591.7788 F 416.591.1293 E mail@gpaia.com

55 PORT STREET EAST


55 PORT ST. E., MISSISSAUGA, ON, L5G 4P3
SHEET TITLE

CONTEXT PLAN

SCALE:	AS NOTED
DRAWN BY:	TM
CHECKED BY:	CO
DATE:	4.30.2019
PROJECT NO.:	17165
SHEET NUMBER	

A0.01

PLOT DATE: 19.04.30

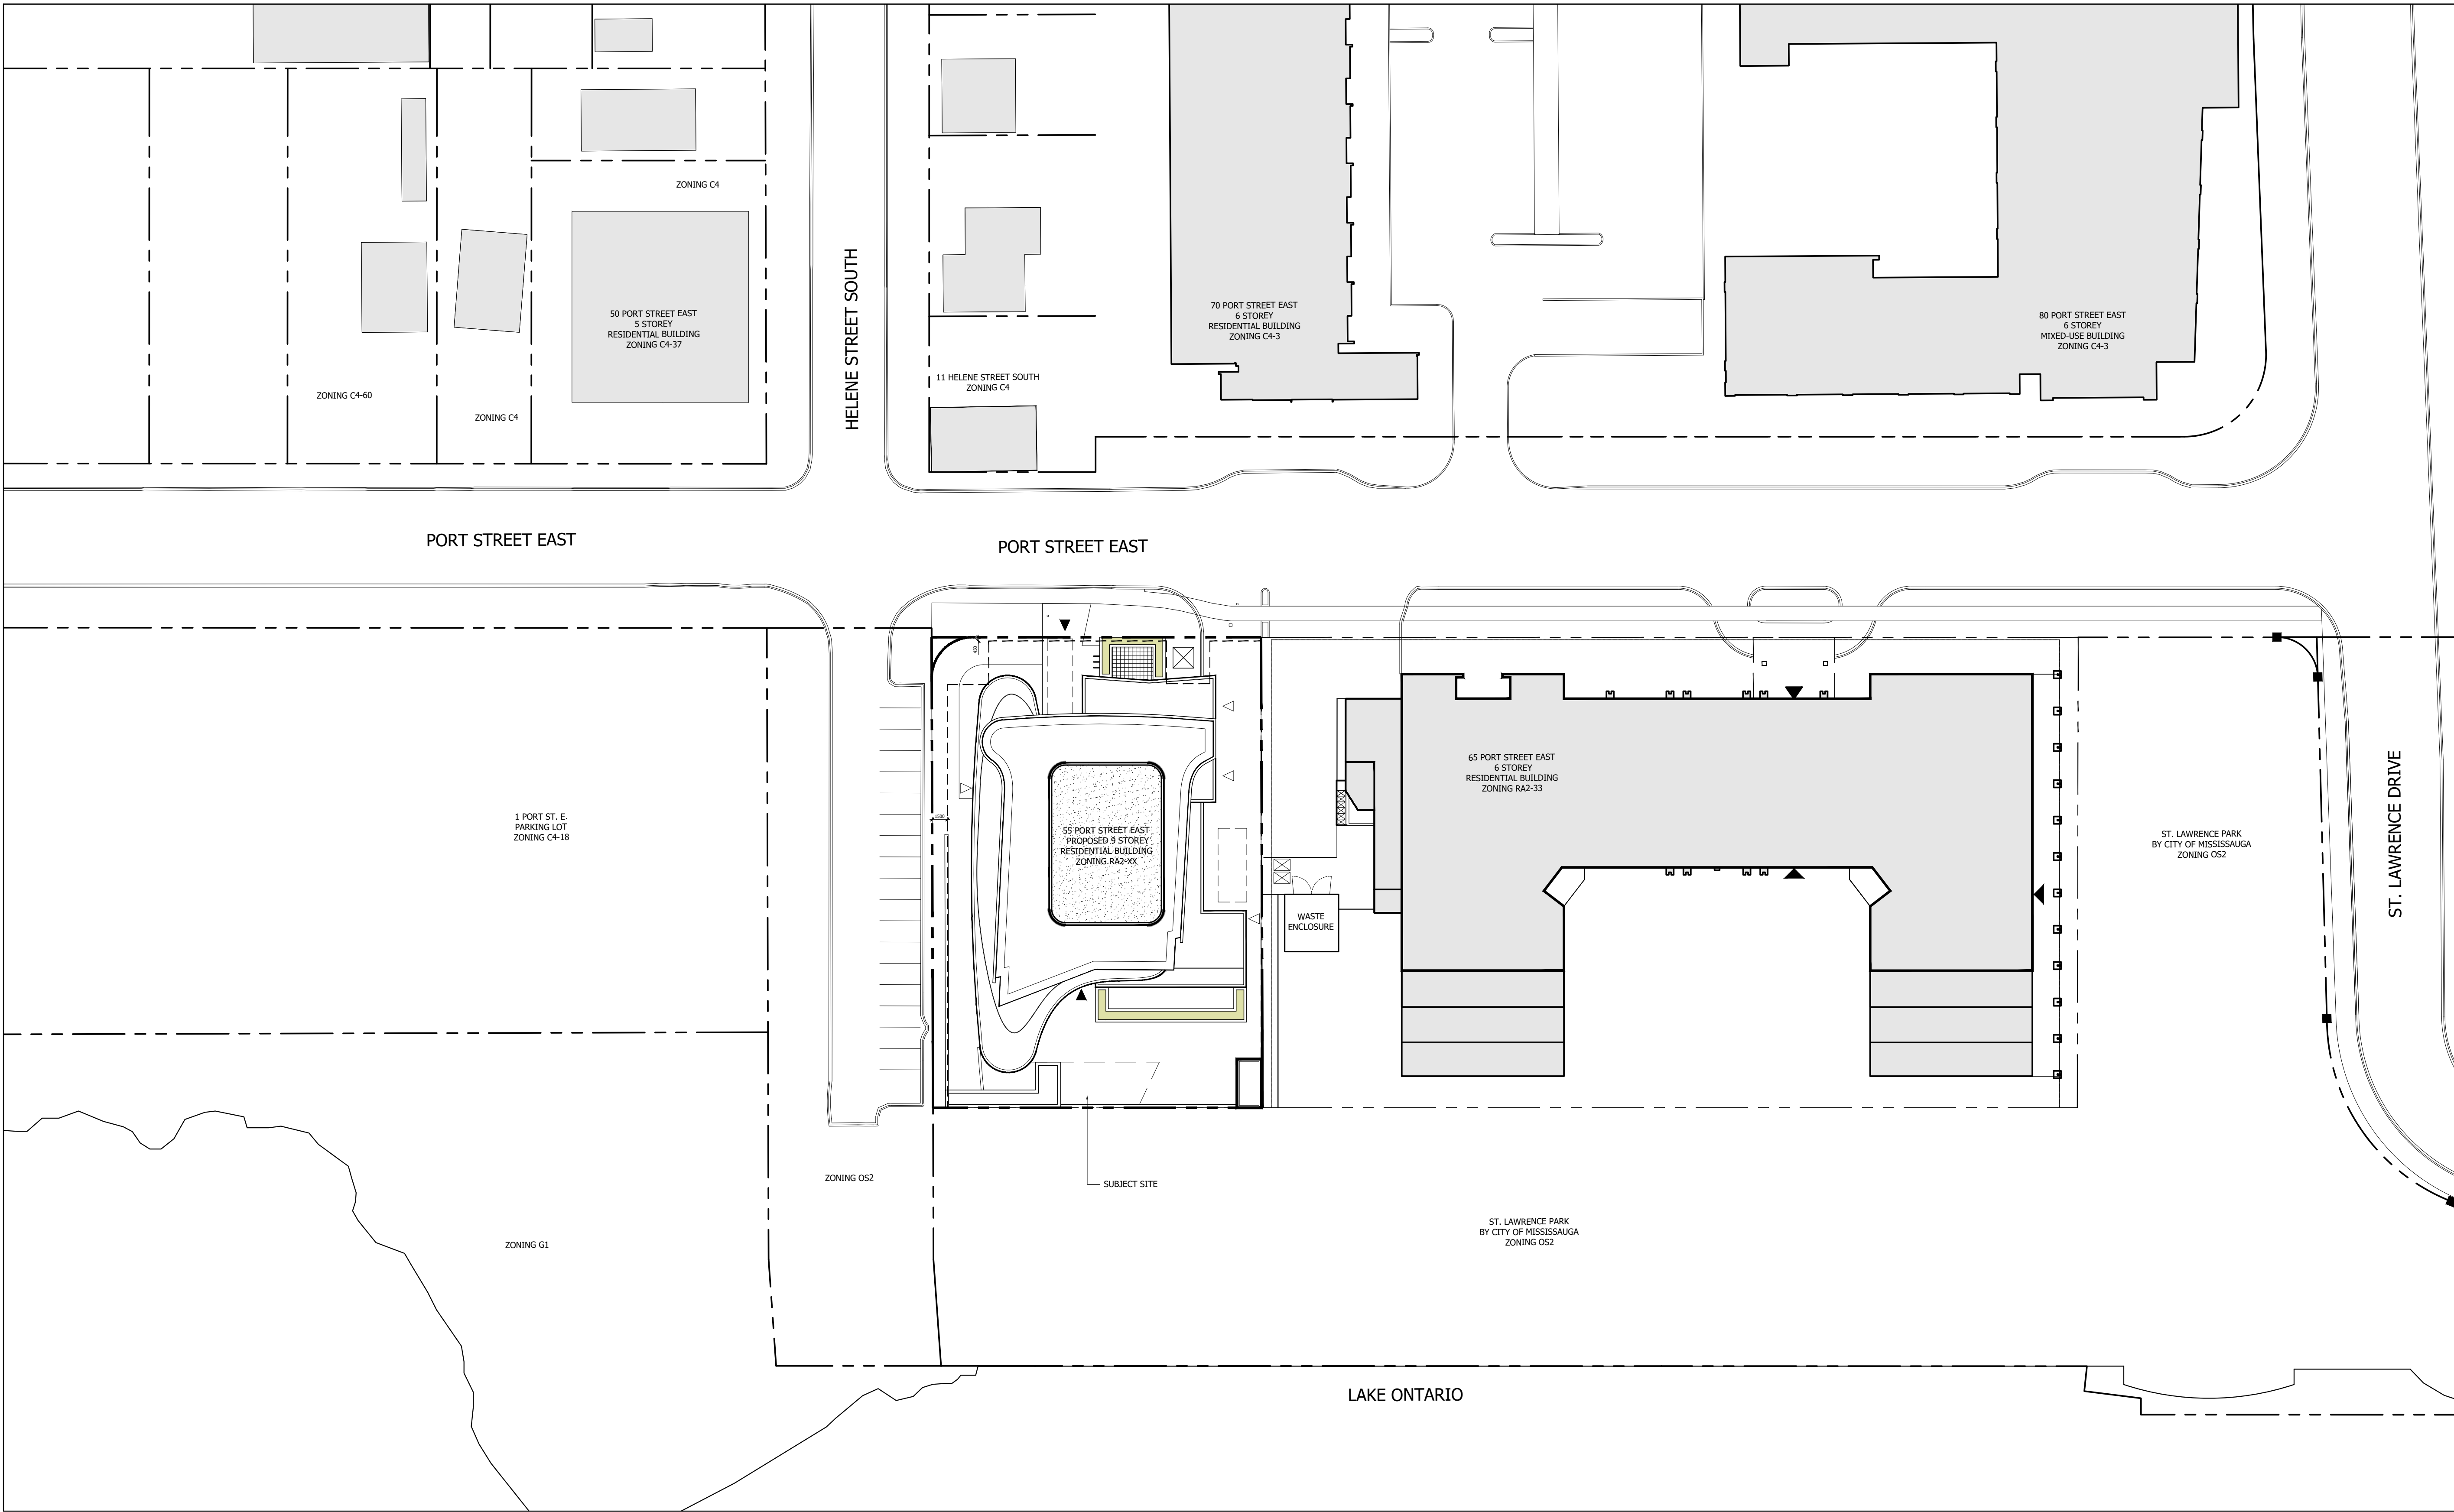



1
A0.02 RENDERING 1 – VIEW FROM PORT STREET EAST
N.T.S.



2
A0.02 RENDERING 2 – VIEW FROM WATERFRONT TRAIL
N.T.S.

TO BE REVISED


TO BE REVISED

All drawings, specifications, related documents and design are the copyright property of the architect and must be returned upon request. Reproduction of the drawings, specifications, related documents and design in whole or in part is strictly forbidden without the architect's written permission.

NOT FOR
CONSTRUCTION

PRELIMINARY

5. ISSUED FOR REZONING	2019.05.01
4. ISSUED FOR COORDINATION	2019.04.26
3. ISSUED FOR COORDINATION	2019.04.11
2. ISSUED FOR REZONING	2018.12.07
1. ISSUED FOR REZONING	2018.03.16
Revision	Date

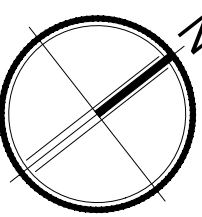

Giannone Petricone Associates

Giannone Petricone Associates Inc., Architects
462 Wellington Street West, Toronto, Canada M5V 1E3,
T 416.591.7788 F 416.591.1293 E mail@gpaia.com


55 PORT STREET EAST


55 PORT ST. E., MISSISSAUGA, ON, L5G 4P3
SHEET TITLE

RENDERINGS

SCALE:	AS NOTED
DRAWN BY:	TM
CHECKED BY:	CO
DATE:	4.30.2019
PROJECT NO.:	17165
SHEET NUMBER	

A0.02

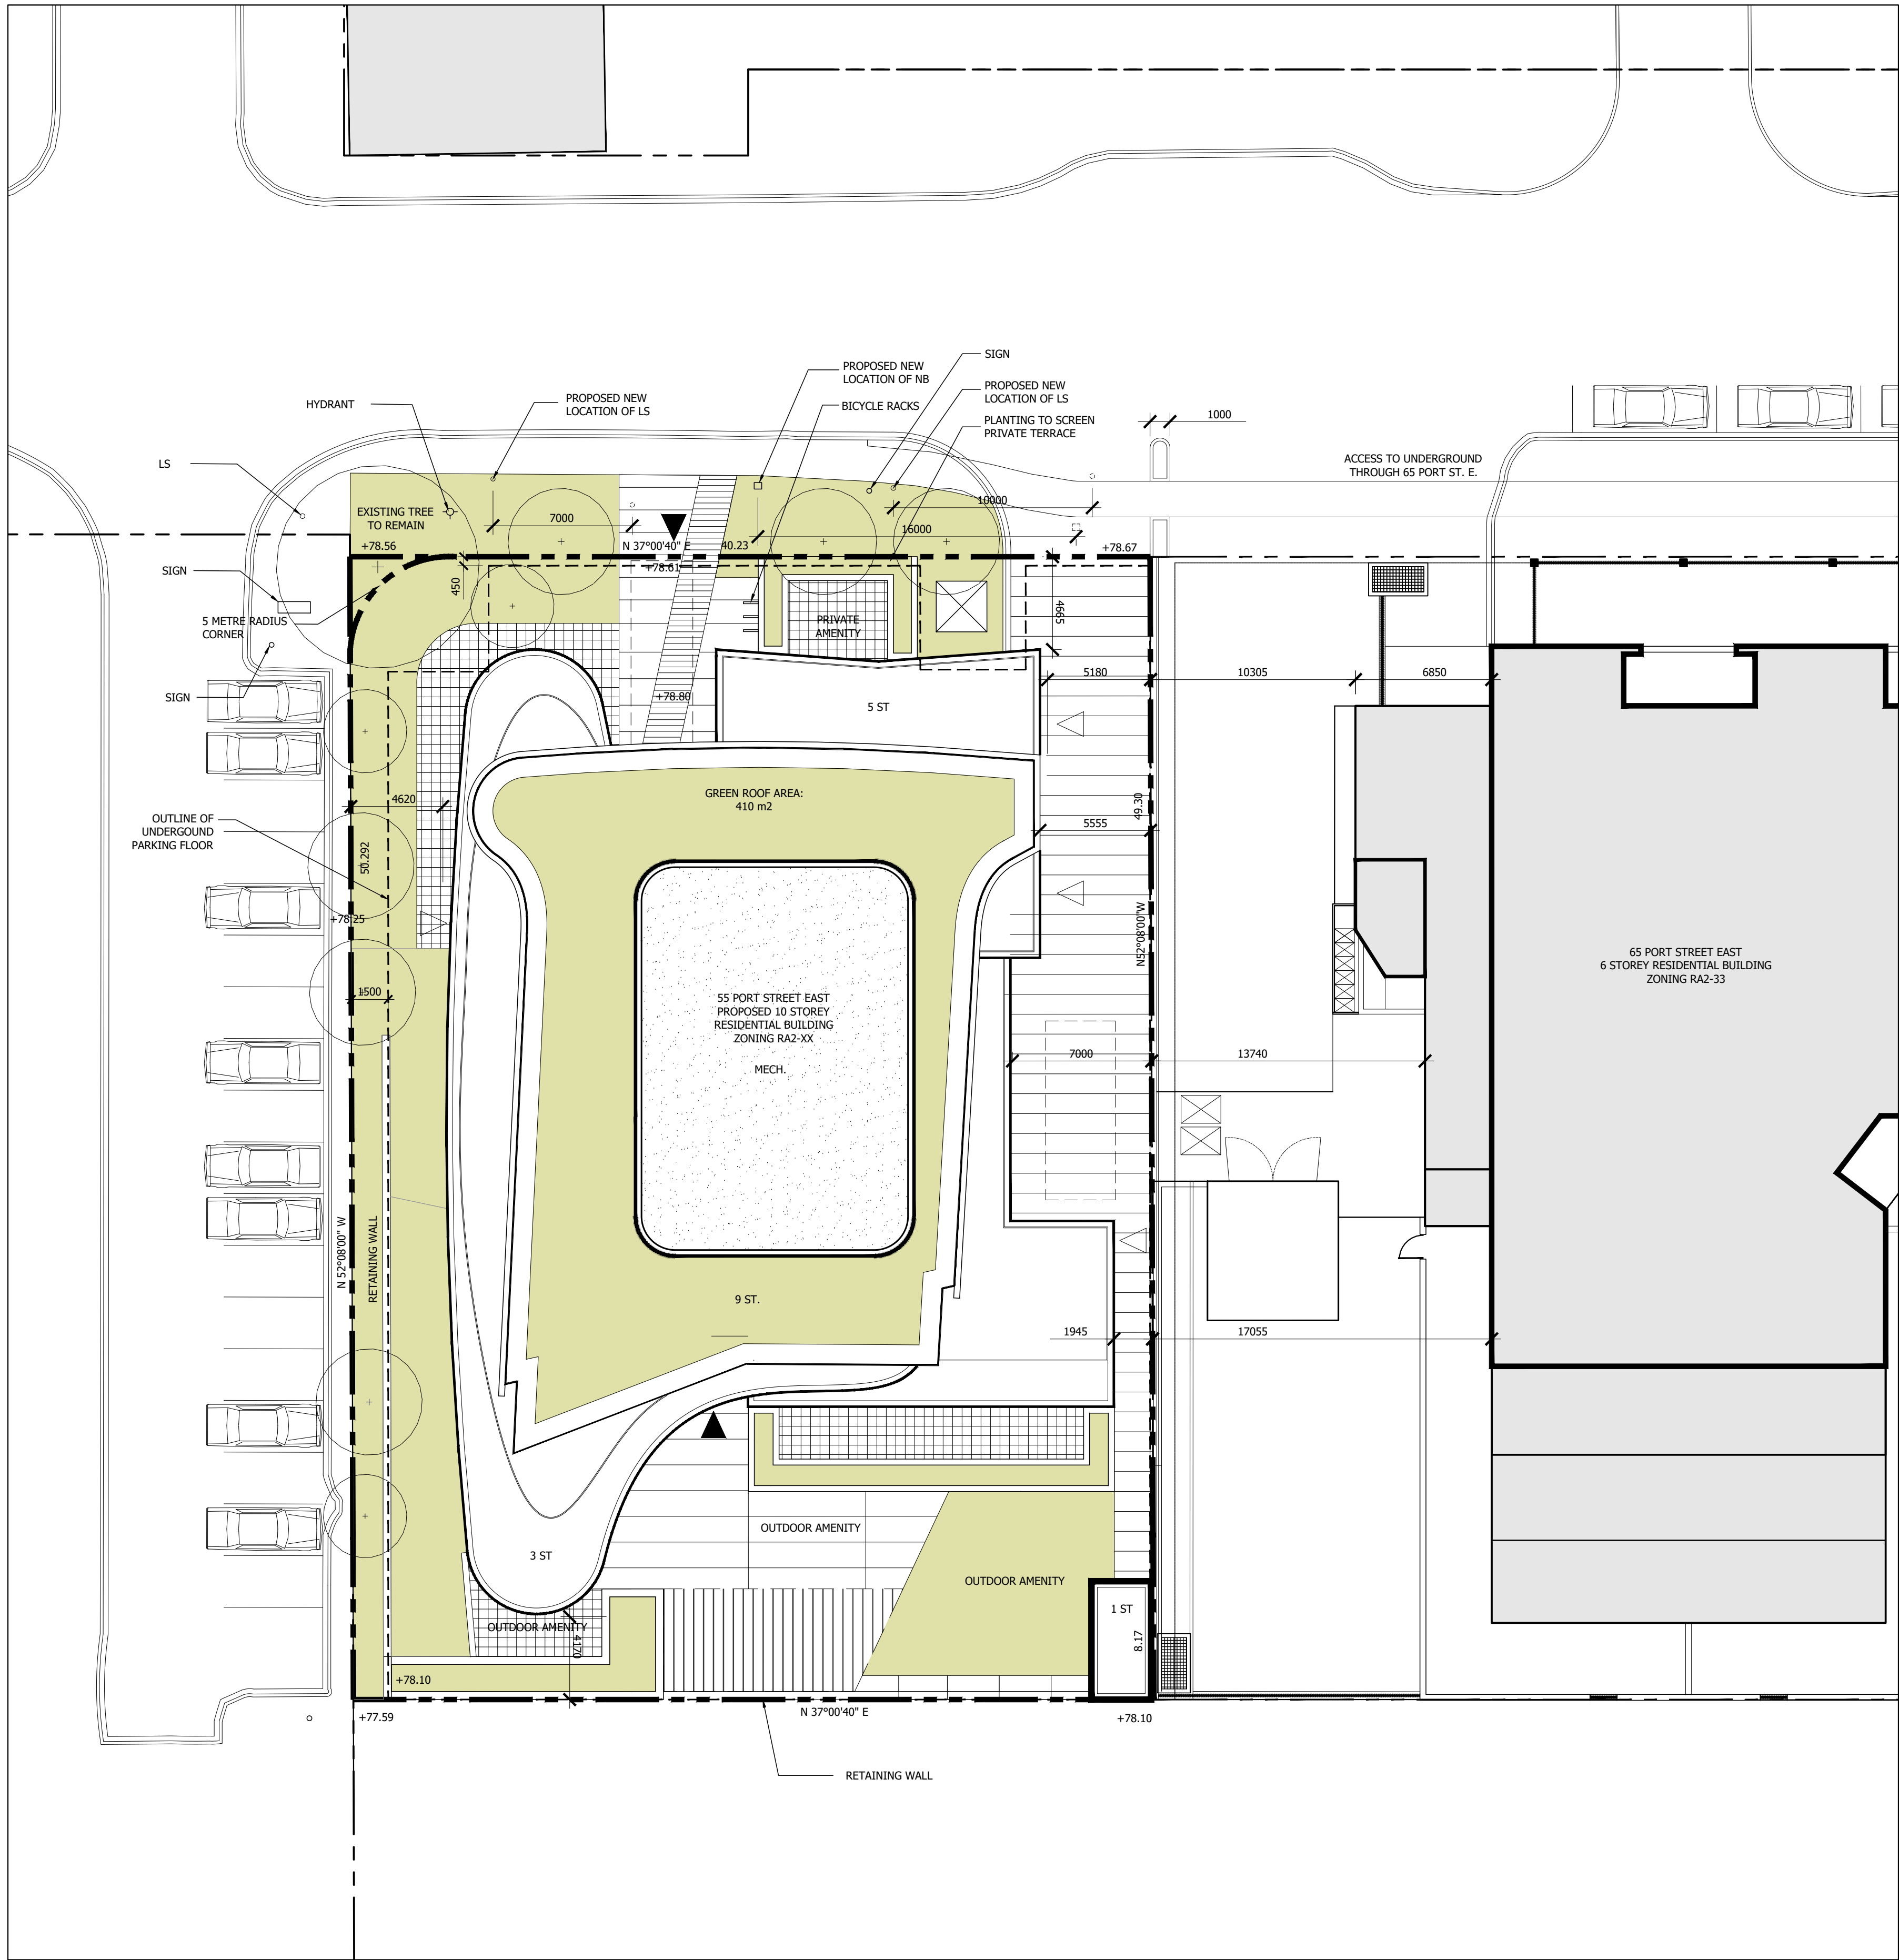

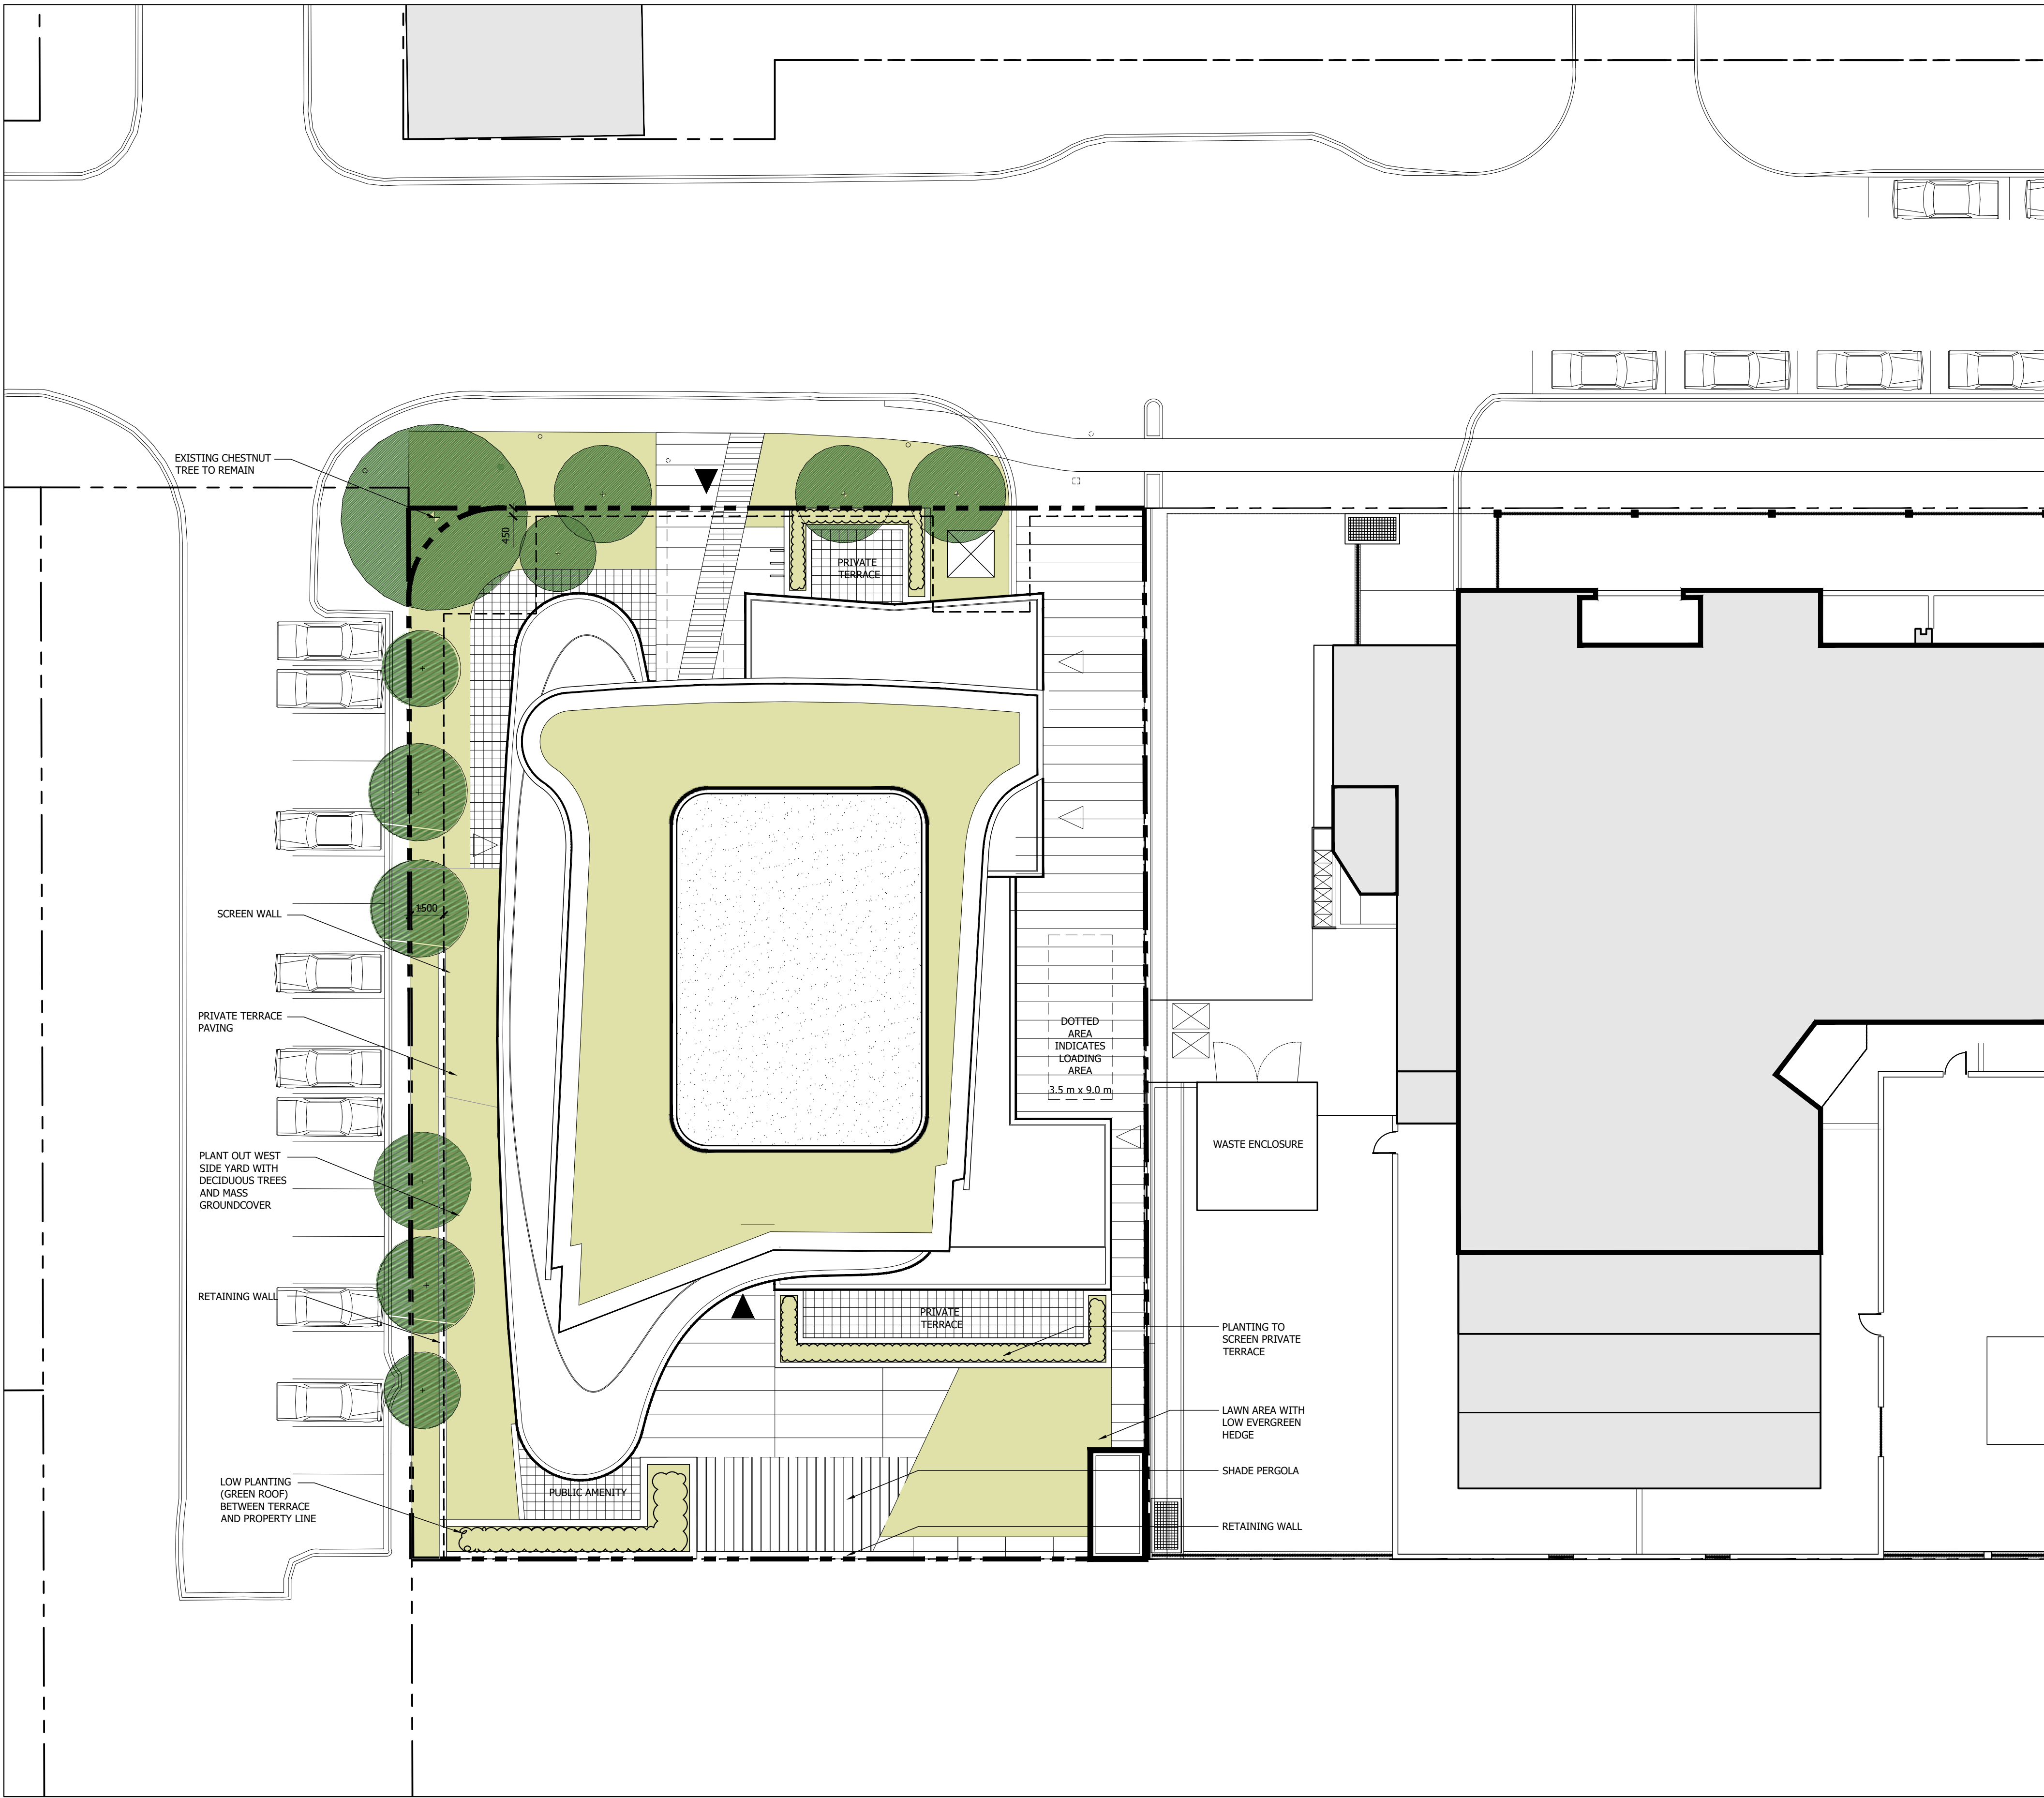

LANDSCAPE CONTEXT PLAN
A1.00A 1:200




All drawings, specifications, related documents and design are the copyright property of the architect and must be returned upon request. Reproduction of the drawings, specifications, related documents and design in whole or in part is strictly forbidden without the architect's written permission.

NOT FOR
CONSTRUCTION

PRELIMINARY

5. ISSUED FOR REZONING	2019.05.01
4. ISSUED FOR COORDINATION	2019.04.26
3. ISSUED FOR COORDINATION	2019.04.11
2. ISSUED FOR REZONING	2018.12.07
1. ISSUED FOR REZONING	2018.03.16
Revision	Date

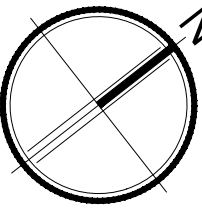

Giannone Petricone Associates

Giannone Petricone Associates Inc. Architects
462 Wellington Street West, Toronto, Canada M5V 1E3,
T 416.591.7788 F 416.591.1293 E mail@gpaia.com


55 PORT STREET EAST

55 PORT ST. E., MISSISSAUGA, ON, L5G 4P3
SHEET TITLE



LANDSCAPE
CONTEXT PLAN

SCALE:	AS NOTED
DRAWN BY:	TM
CHECKED BY:	CO
DATE:	4.30.2019
PROJECT NO.:	17165
SHEET NUMBER	

A1.00A

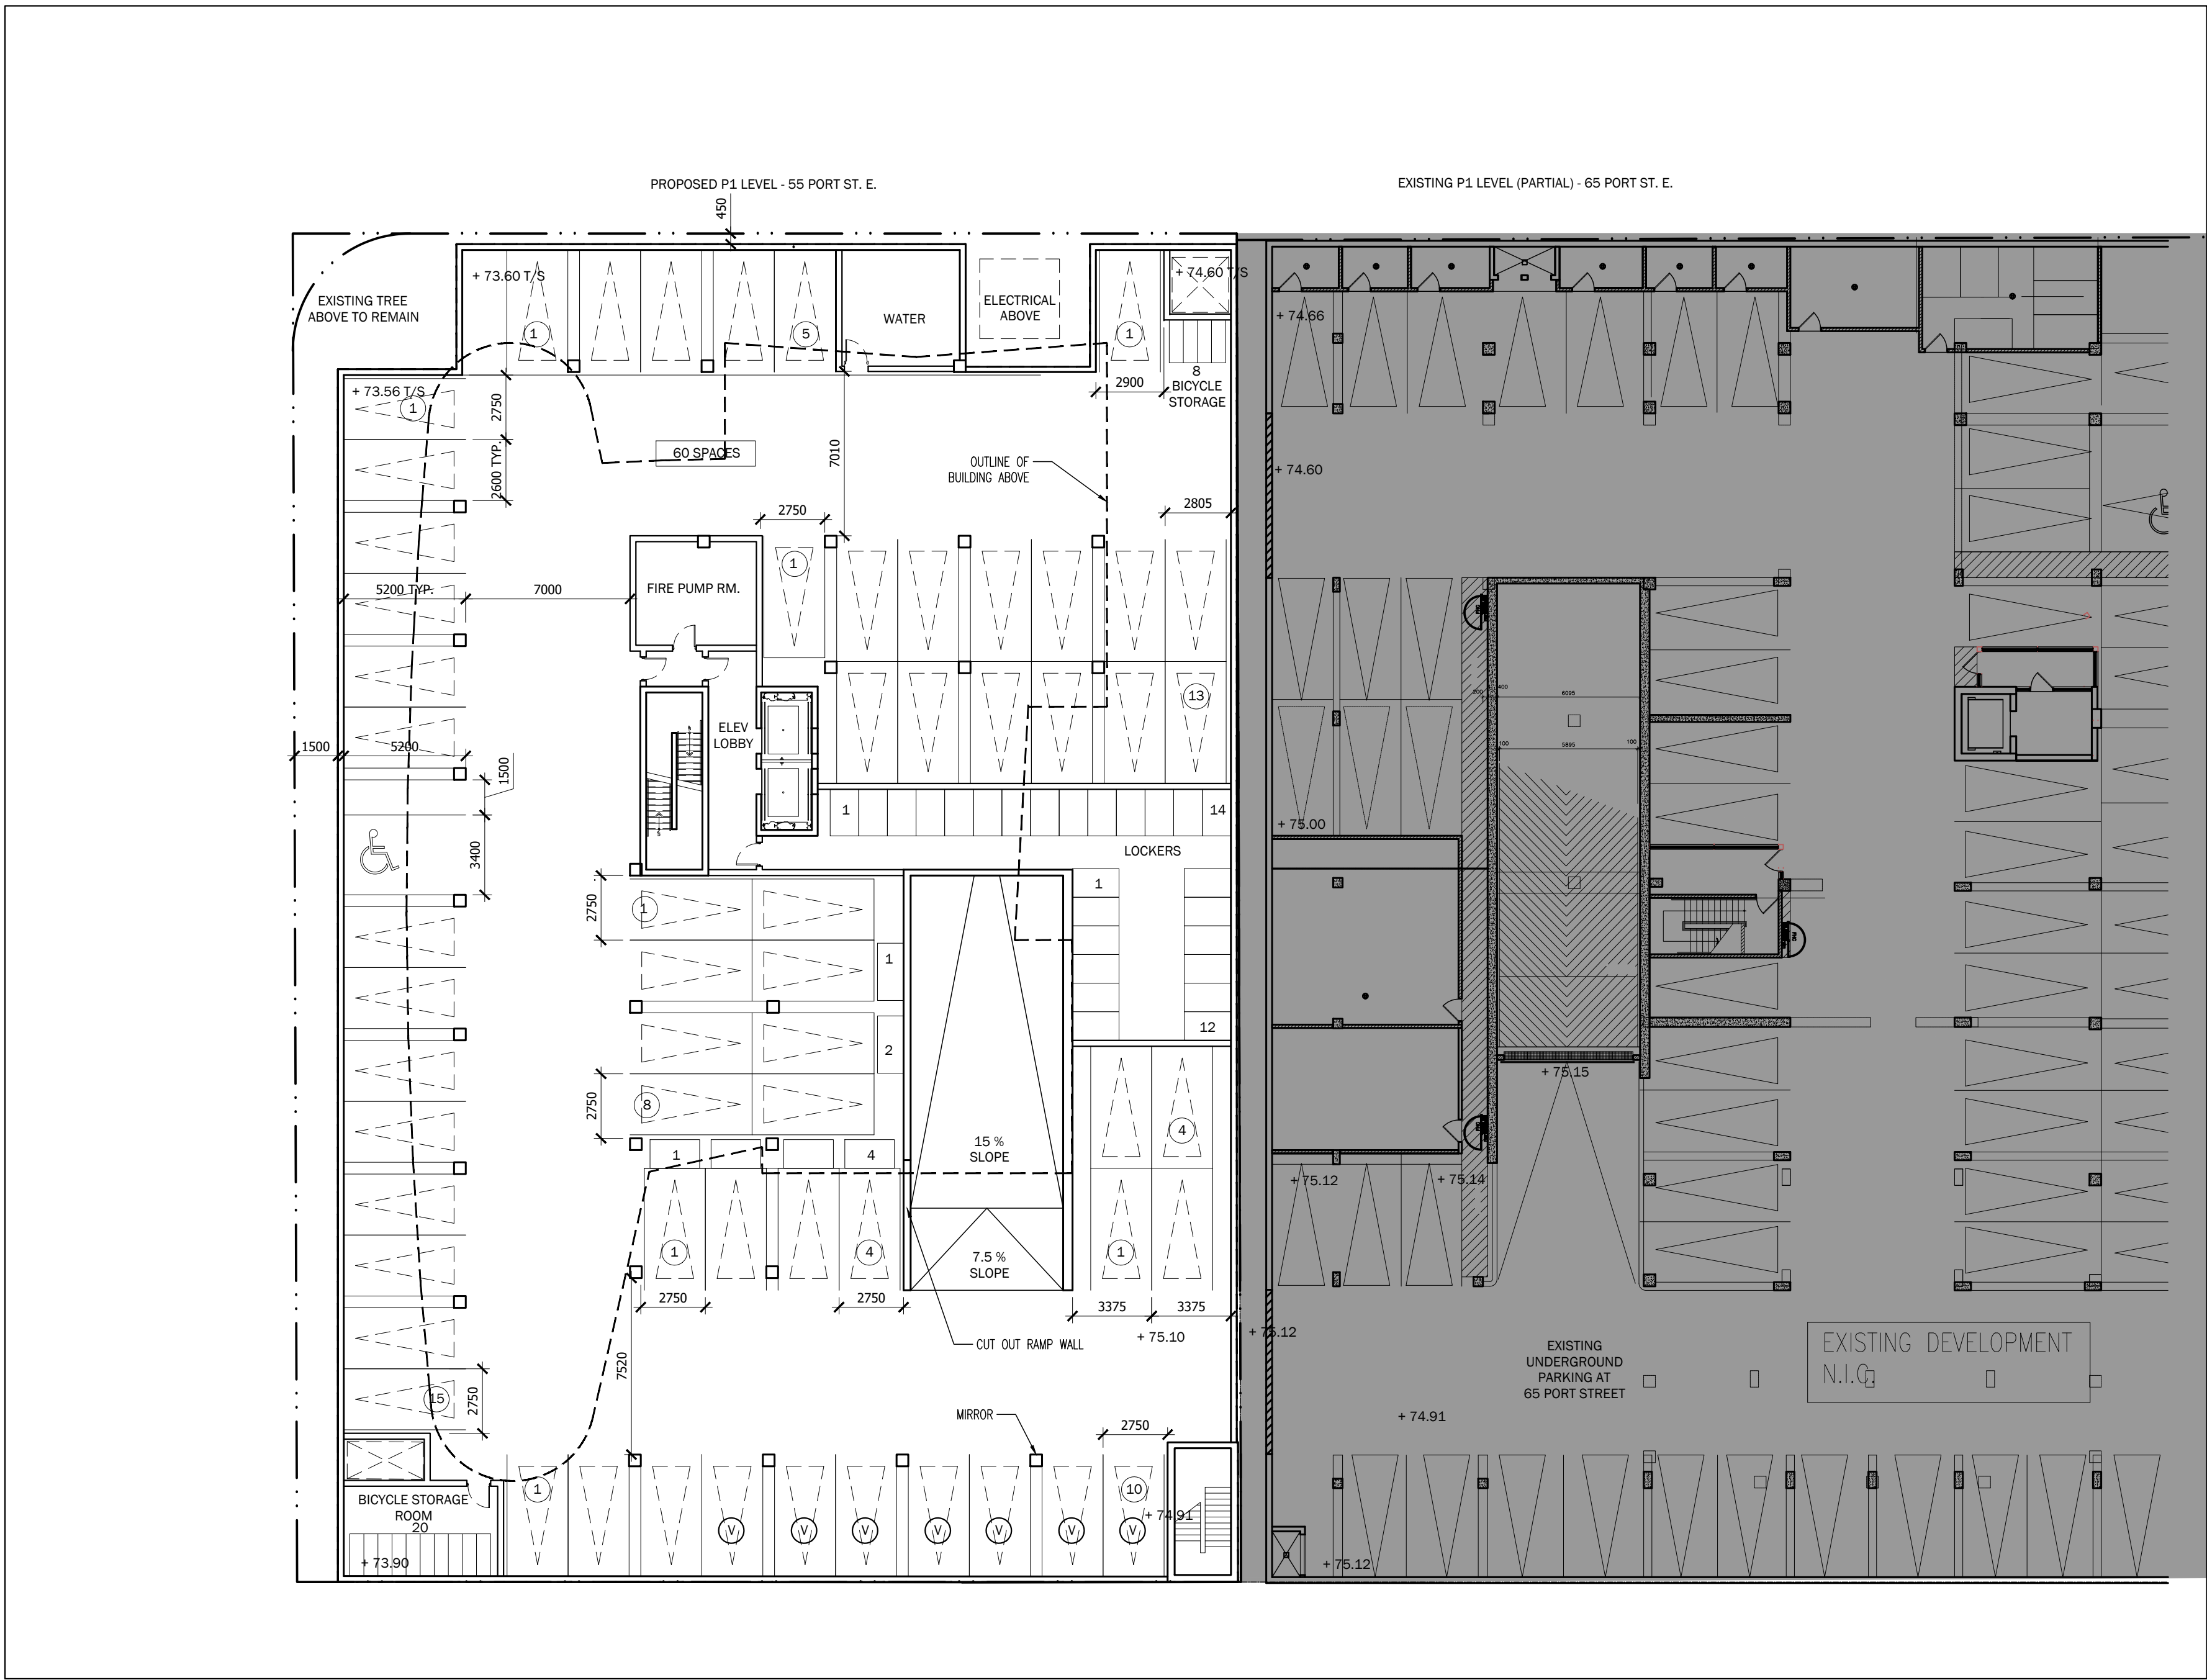

1 P1 PARKING PLAN
A1.01 1:200

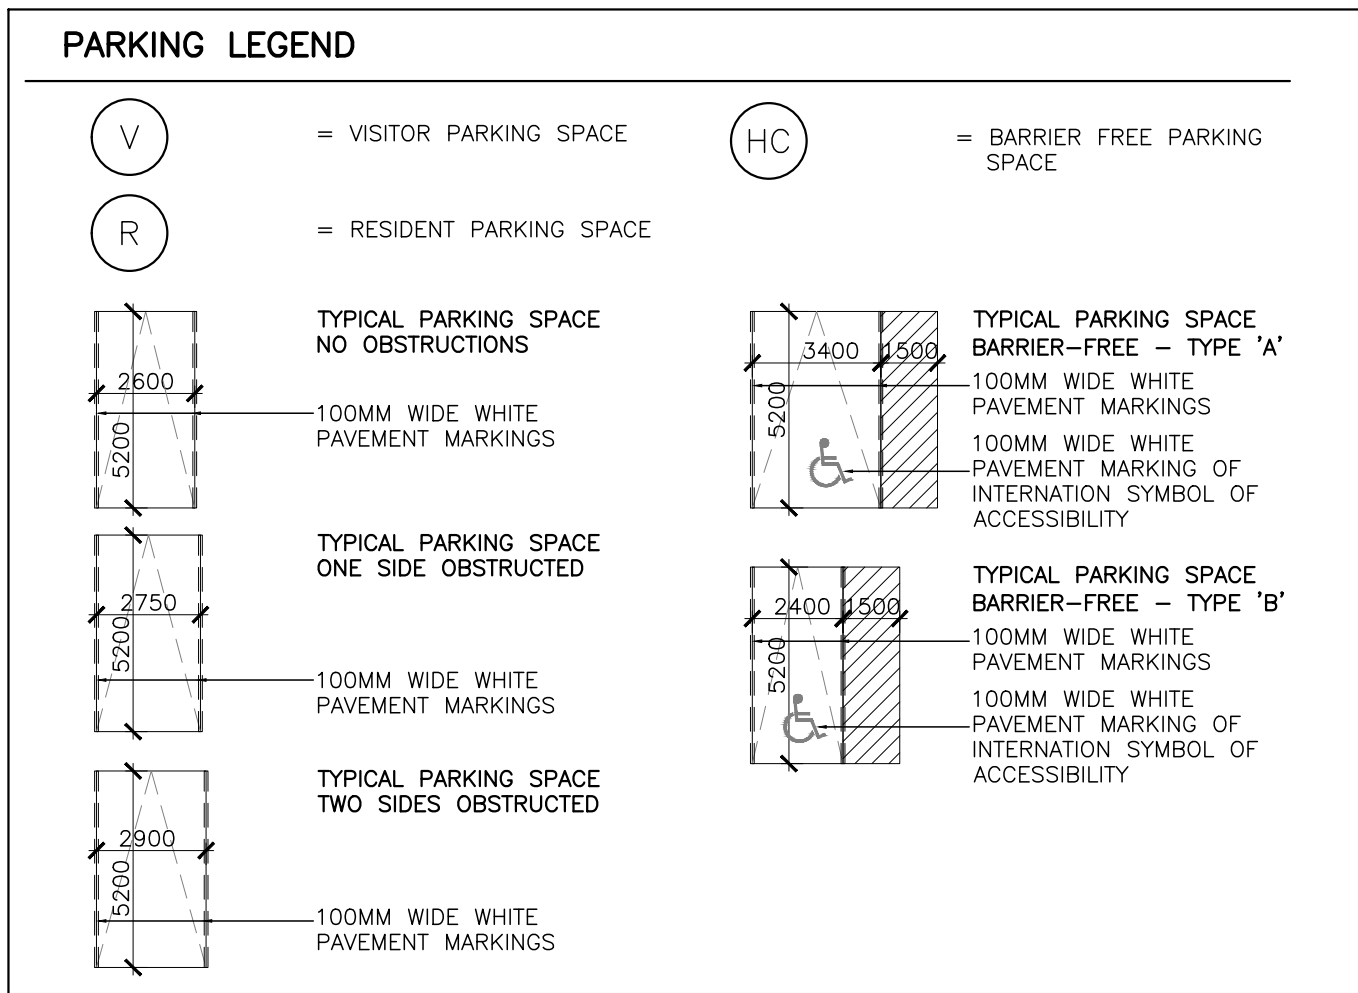 


All drawings, specifications, related documents and design are the copyright property of the architect and must be returned upon request. Reproduction of the drawings, specifications, related documents and design in whole or in part is strictly forbidden without the architect's written permission.

**NOT FOR
CONSTRUCTION**

PRELIMINARY

5. ISSUED FOR REZONING	2019.05.01
4. ISSUED FOR COORDINATION	2019.04.26
3. ISSUED FOR COORDINATION	2019.04.11
2. ISSUED FOR REZONING	2018.12.07
1. ISSUED FOR REZONING	2018.03.16
Revision	Date

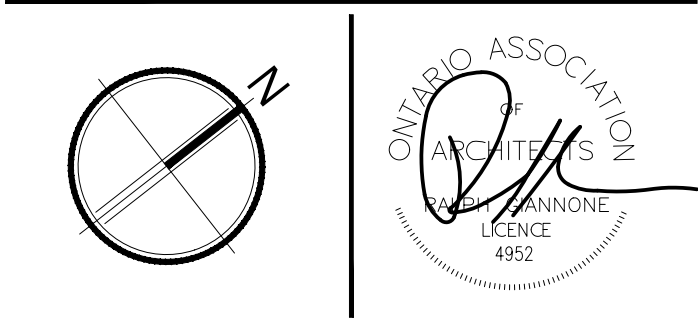

Giannone Petricone Associates

Giannone Petricone Associates Inc. Architects
462 Wellington Street West, Toronto, Canada M5V 1E3.
T 416.591.7788 F 416.591.1293 E mail@gpaia.com


55 PORT STREET EAST

55 PORT ST. E., MISSISSAUGA, ON, L5G 4P3
SHEET TITLE

P1 PARKING PLAN

SCALE: AS NOTED
DRAWN BY: TM
CHECKED BY: CO
DATE: 4.30.2019
PROJECT NO.: 17165
SHEET NUMBER

A1.01

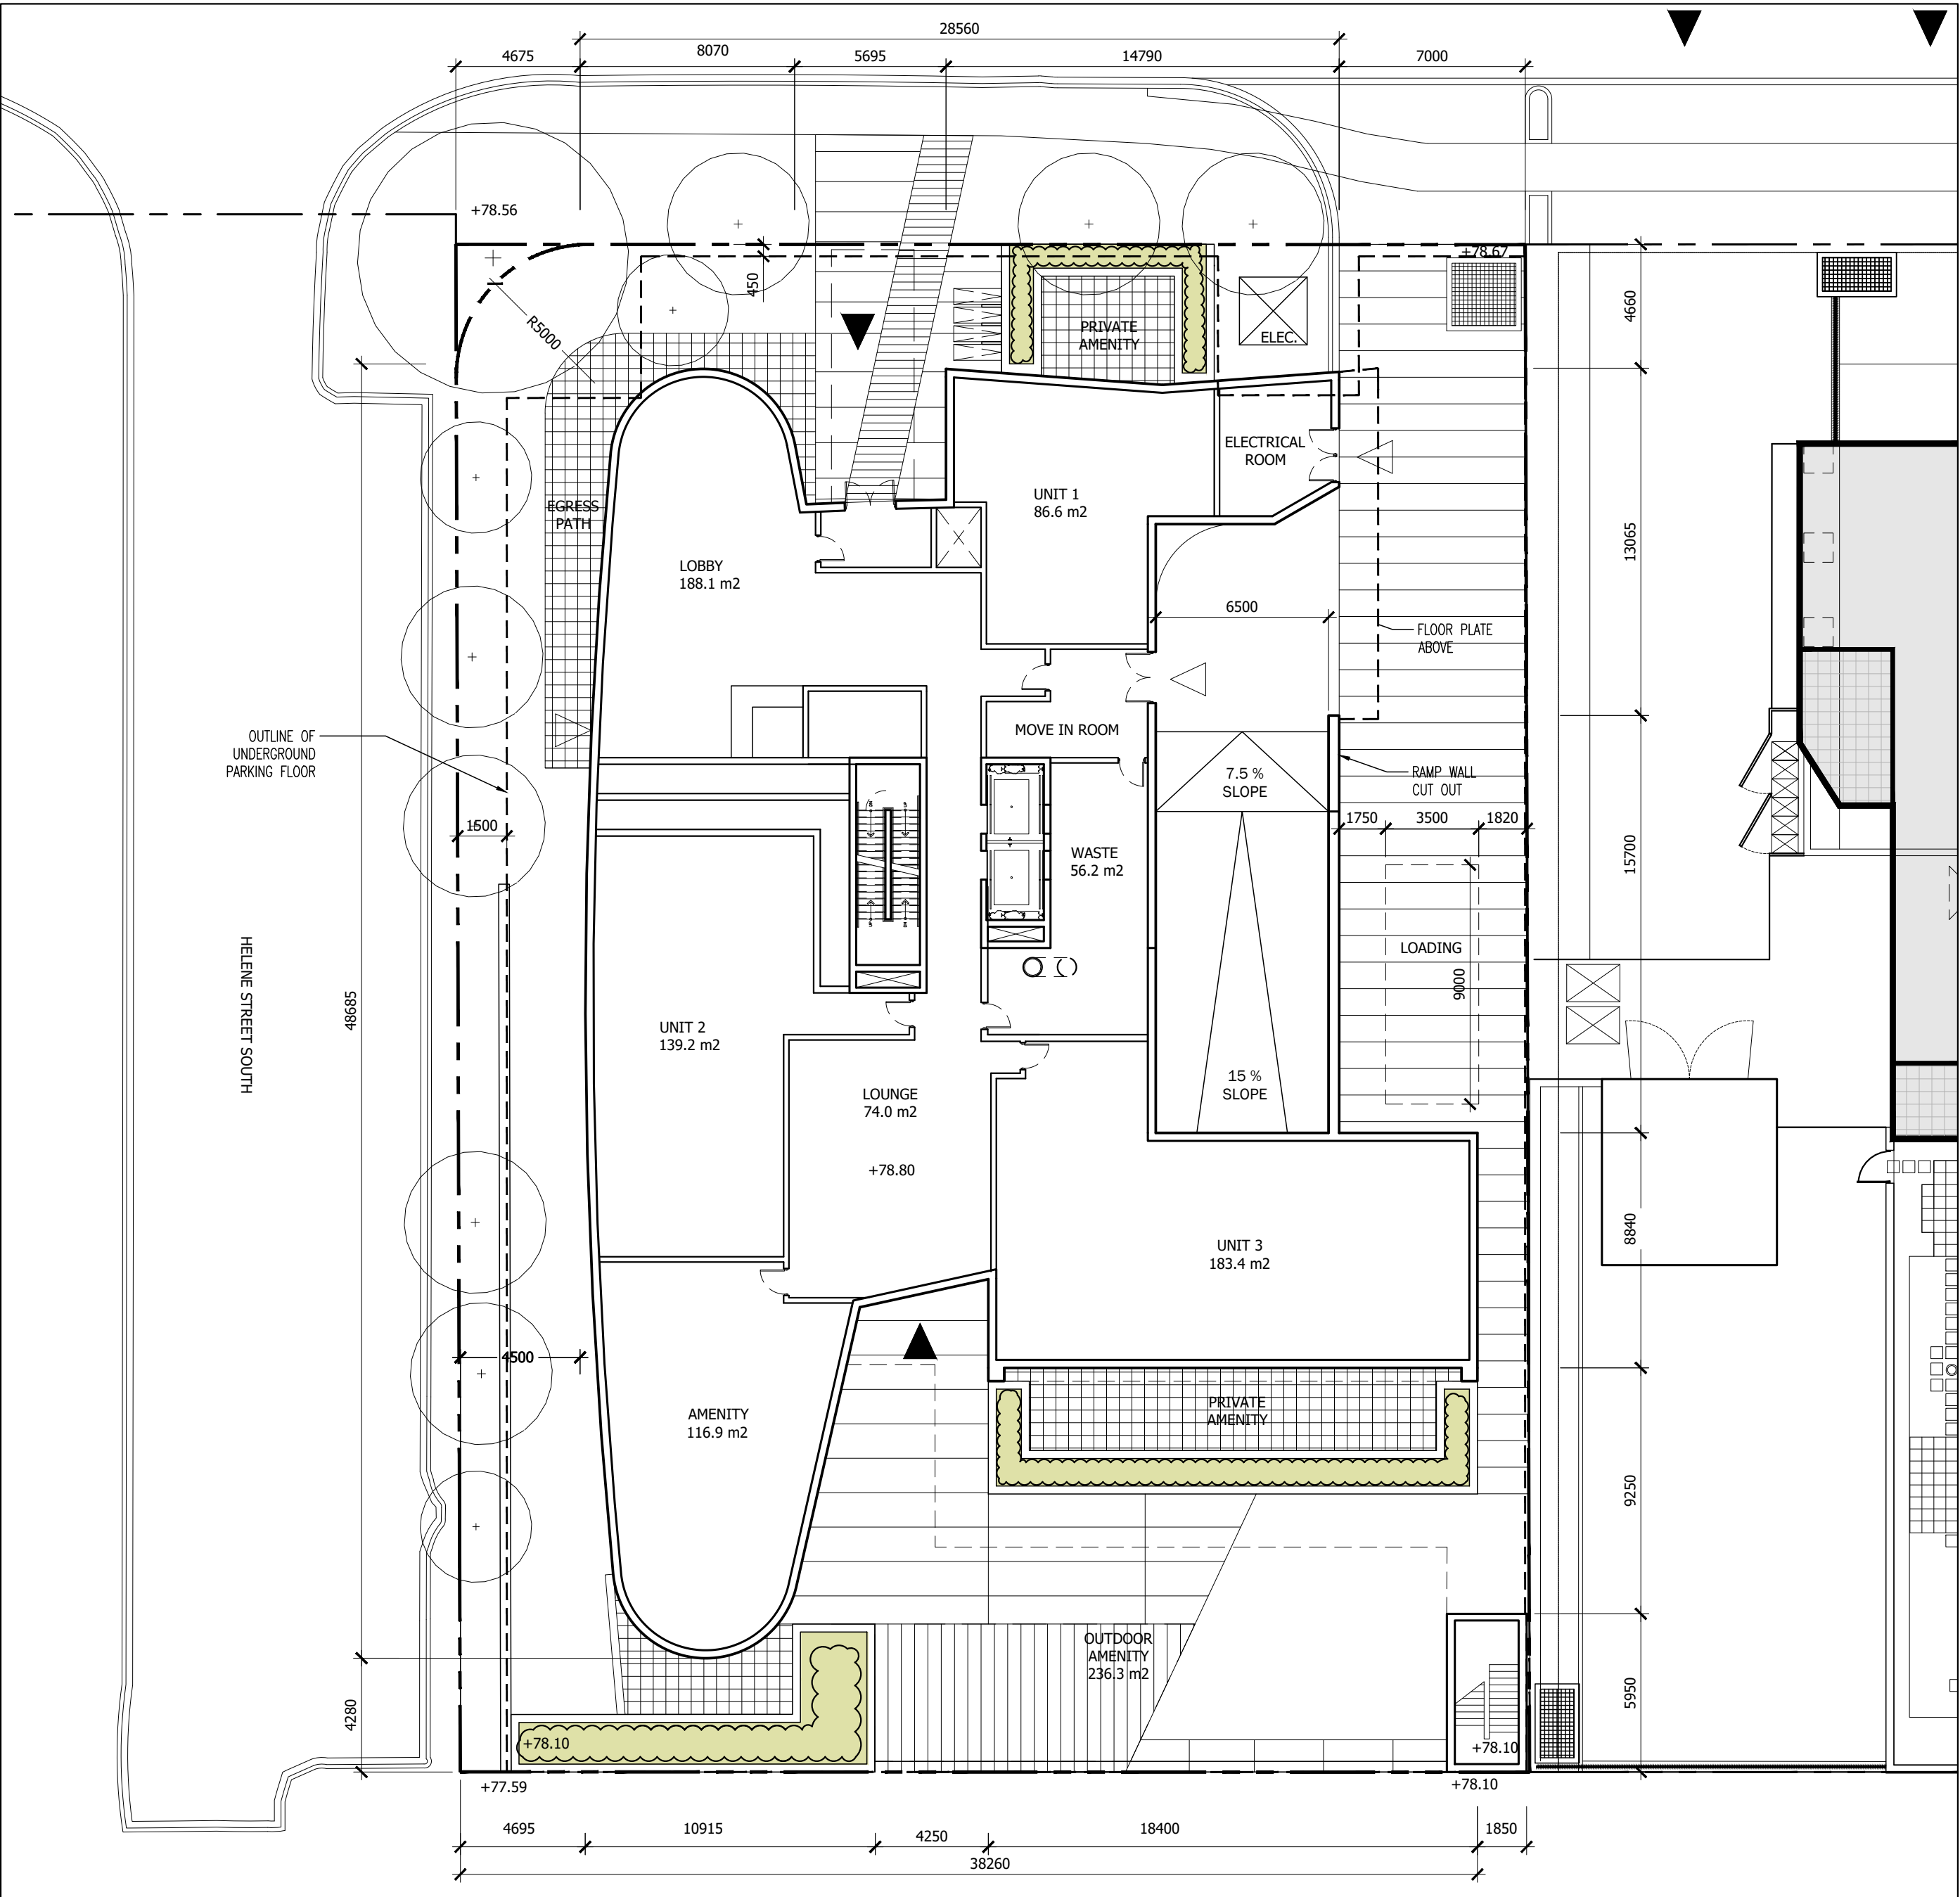

1 GROUND LEVEL PLAN
A1.02 1:200




STATISTICS	
FLOOR PLATE AREA	969 sm
ENCLOSED AREA	969 sm
GROSS FLOOR AREA	843 sm

All drawings, specifications, related documents and design are the copyright property of the architect and must be returned upon request. Reproduction of the drawings, specifications, related documents and design in whole or in part is strictly forbidden without the architect's written permission.

**NOT FOR
CONSTRUCTION**

PRELIMINARY

5. ISSUED FOR REZONING	2019.05.01
4. ISSUED FOR COORDINATION	2019.04.26
3. ISSUED FOR COORDINATION	2019.04.11
2. ISSUED FOR REZONING	2018.12.07
1. ISSUED FOR REZONING	2018.03.16
Revision	Date

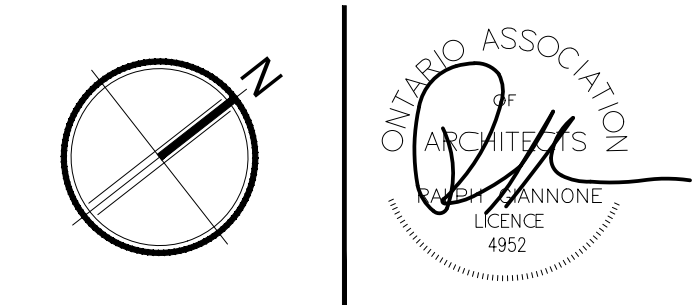

Giannone Petricone Associates

Giannone Petricone Associates Inc. Architects
462 Wellington Street West, Toronto, Canada M5V 1E3.
T 416.591.7788 F 416.591.1293 E mail@gpaia.com



55 PORT STREET EAST

55 PORT ST. E., MISSISSAUGA, ON, L5G 4P3
SHEET TITLE



**GROUND LEVEL
PLAN**

SCALE:	AS NOTED
DRAWN BY:	TM
CHECKED BY:	CO
DATE:	4.30.2019
PROJECT NO.:	17165
SHEET NUMBER	

A1.02

 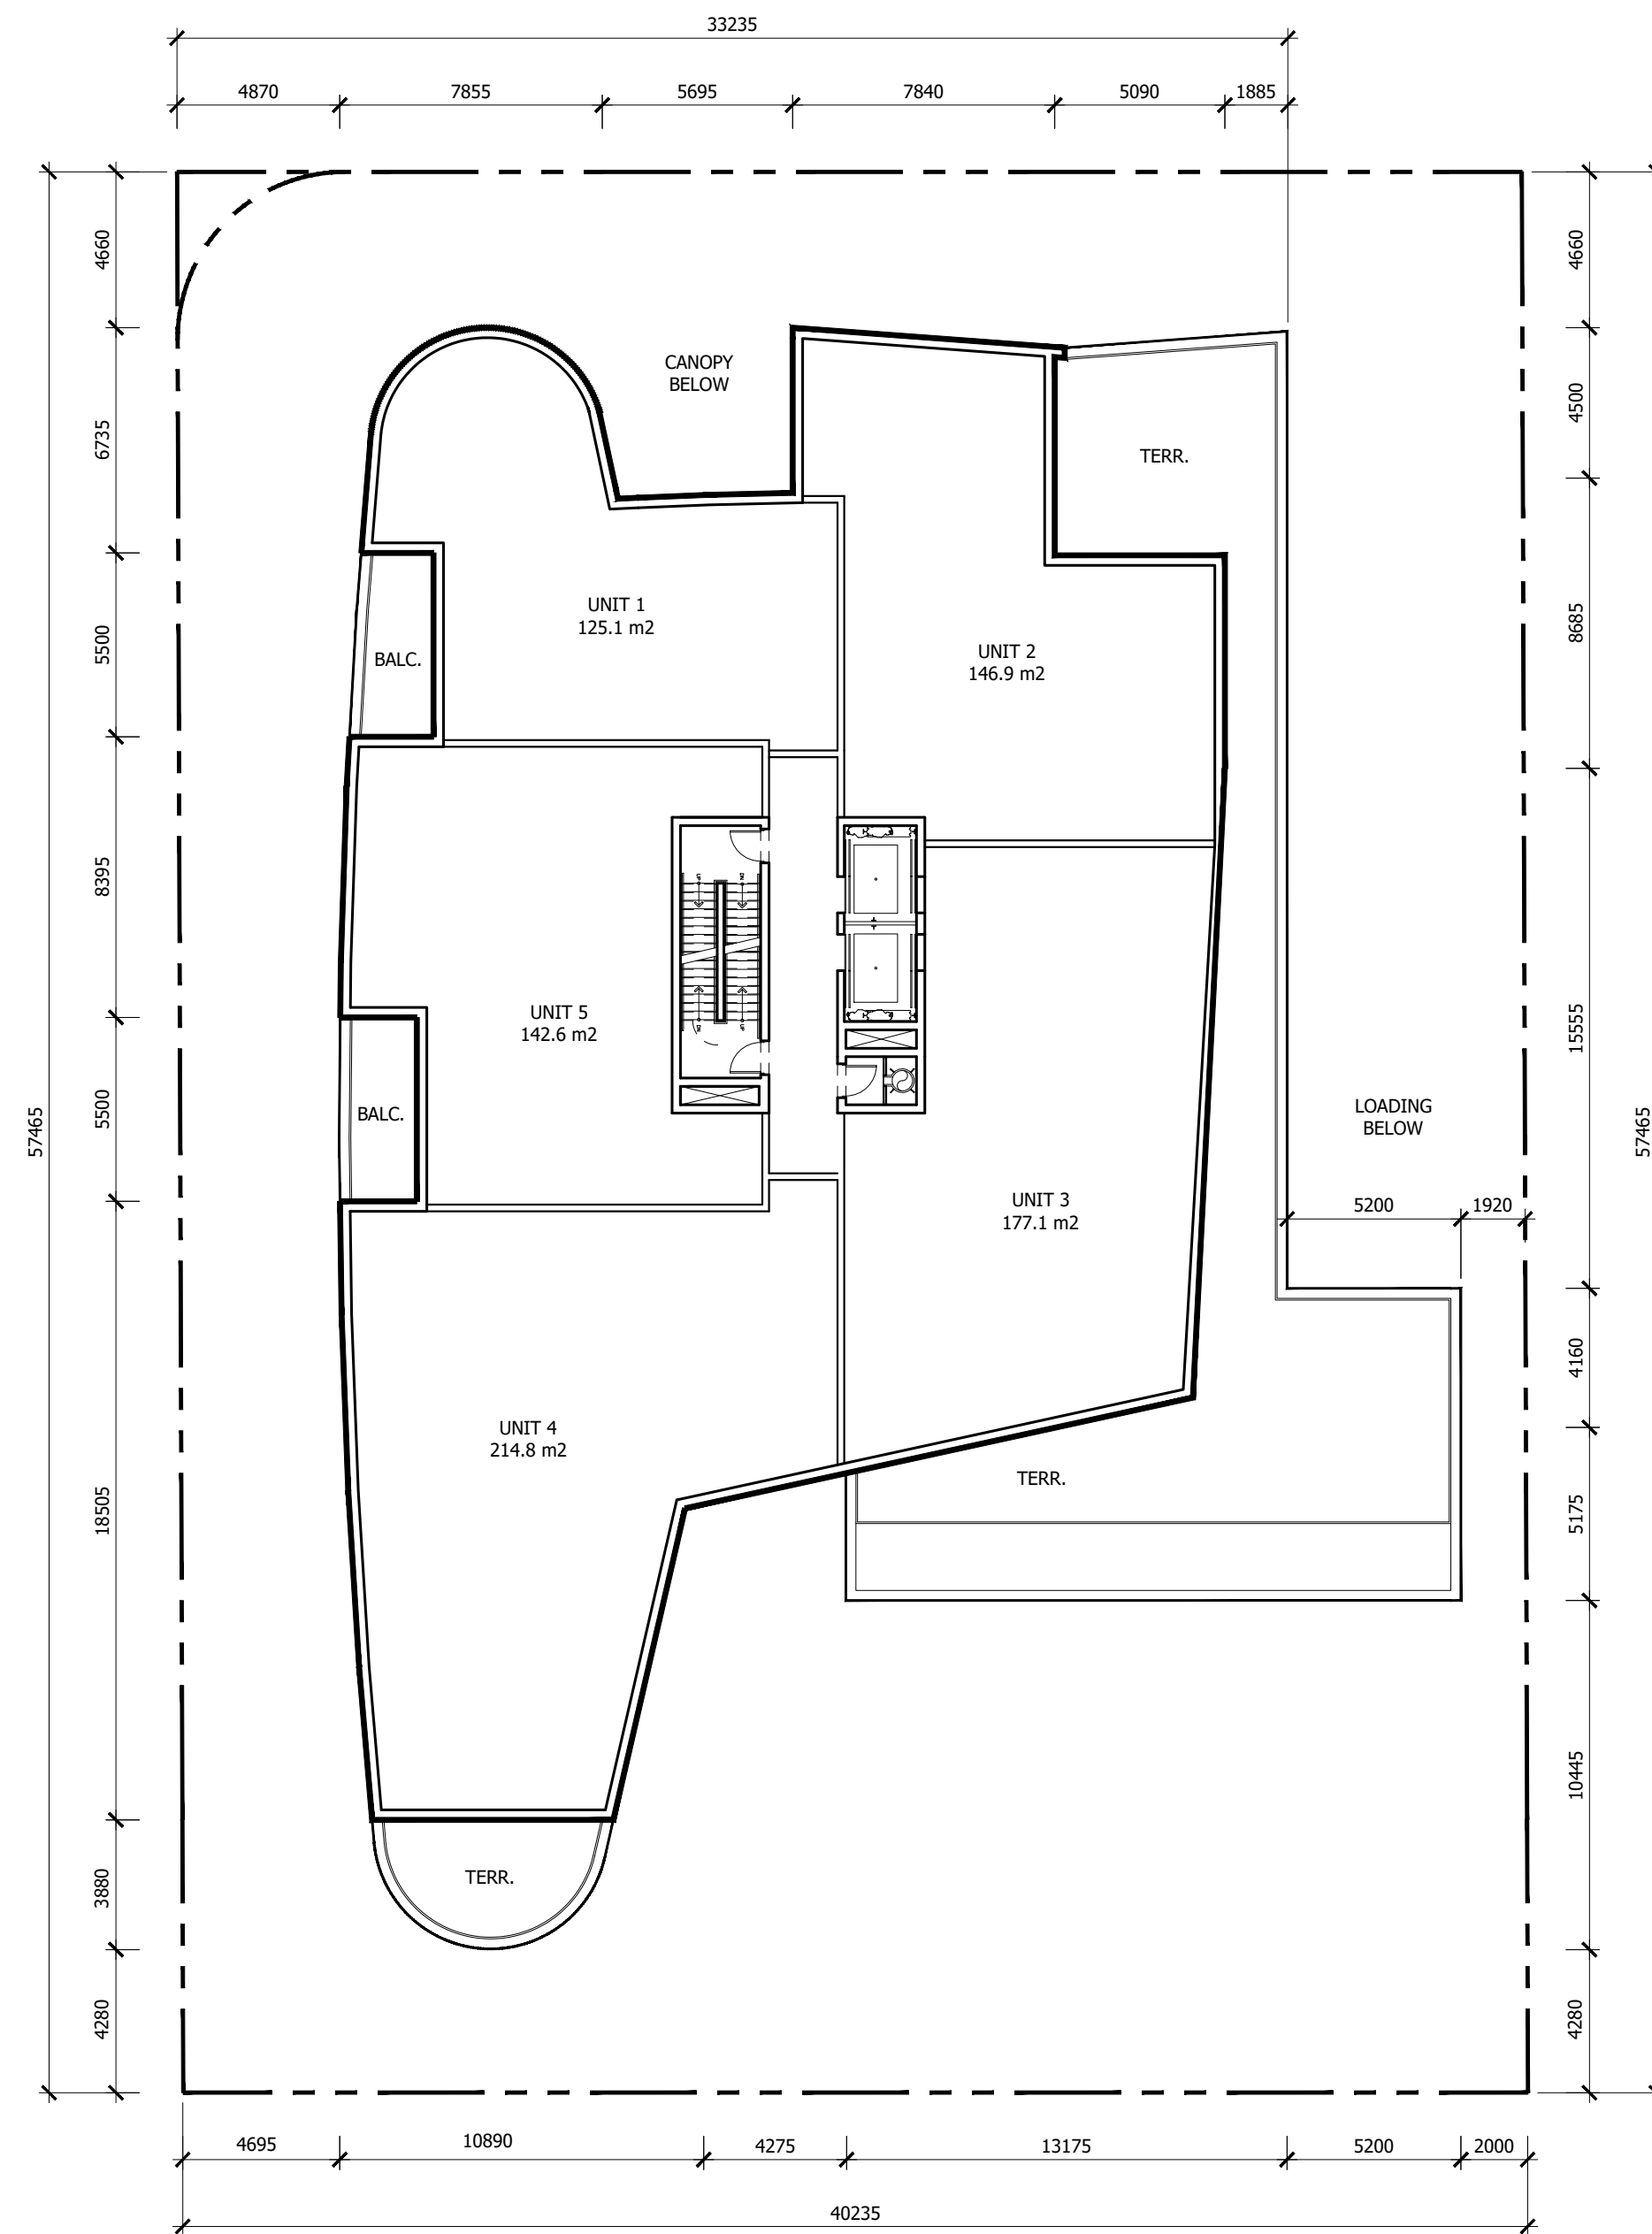

STATISTICS	
FLOOR PLATE AREA	1138 sm
ENCLOSED AREA	874 sm
GROSS FLOOR AREA	840 sm

 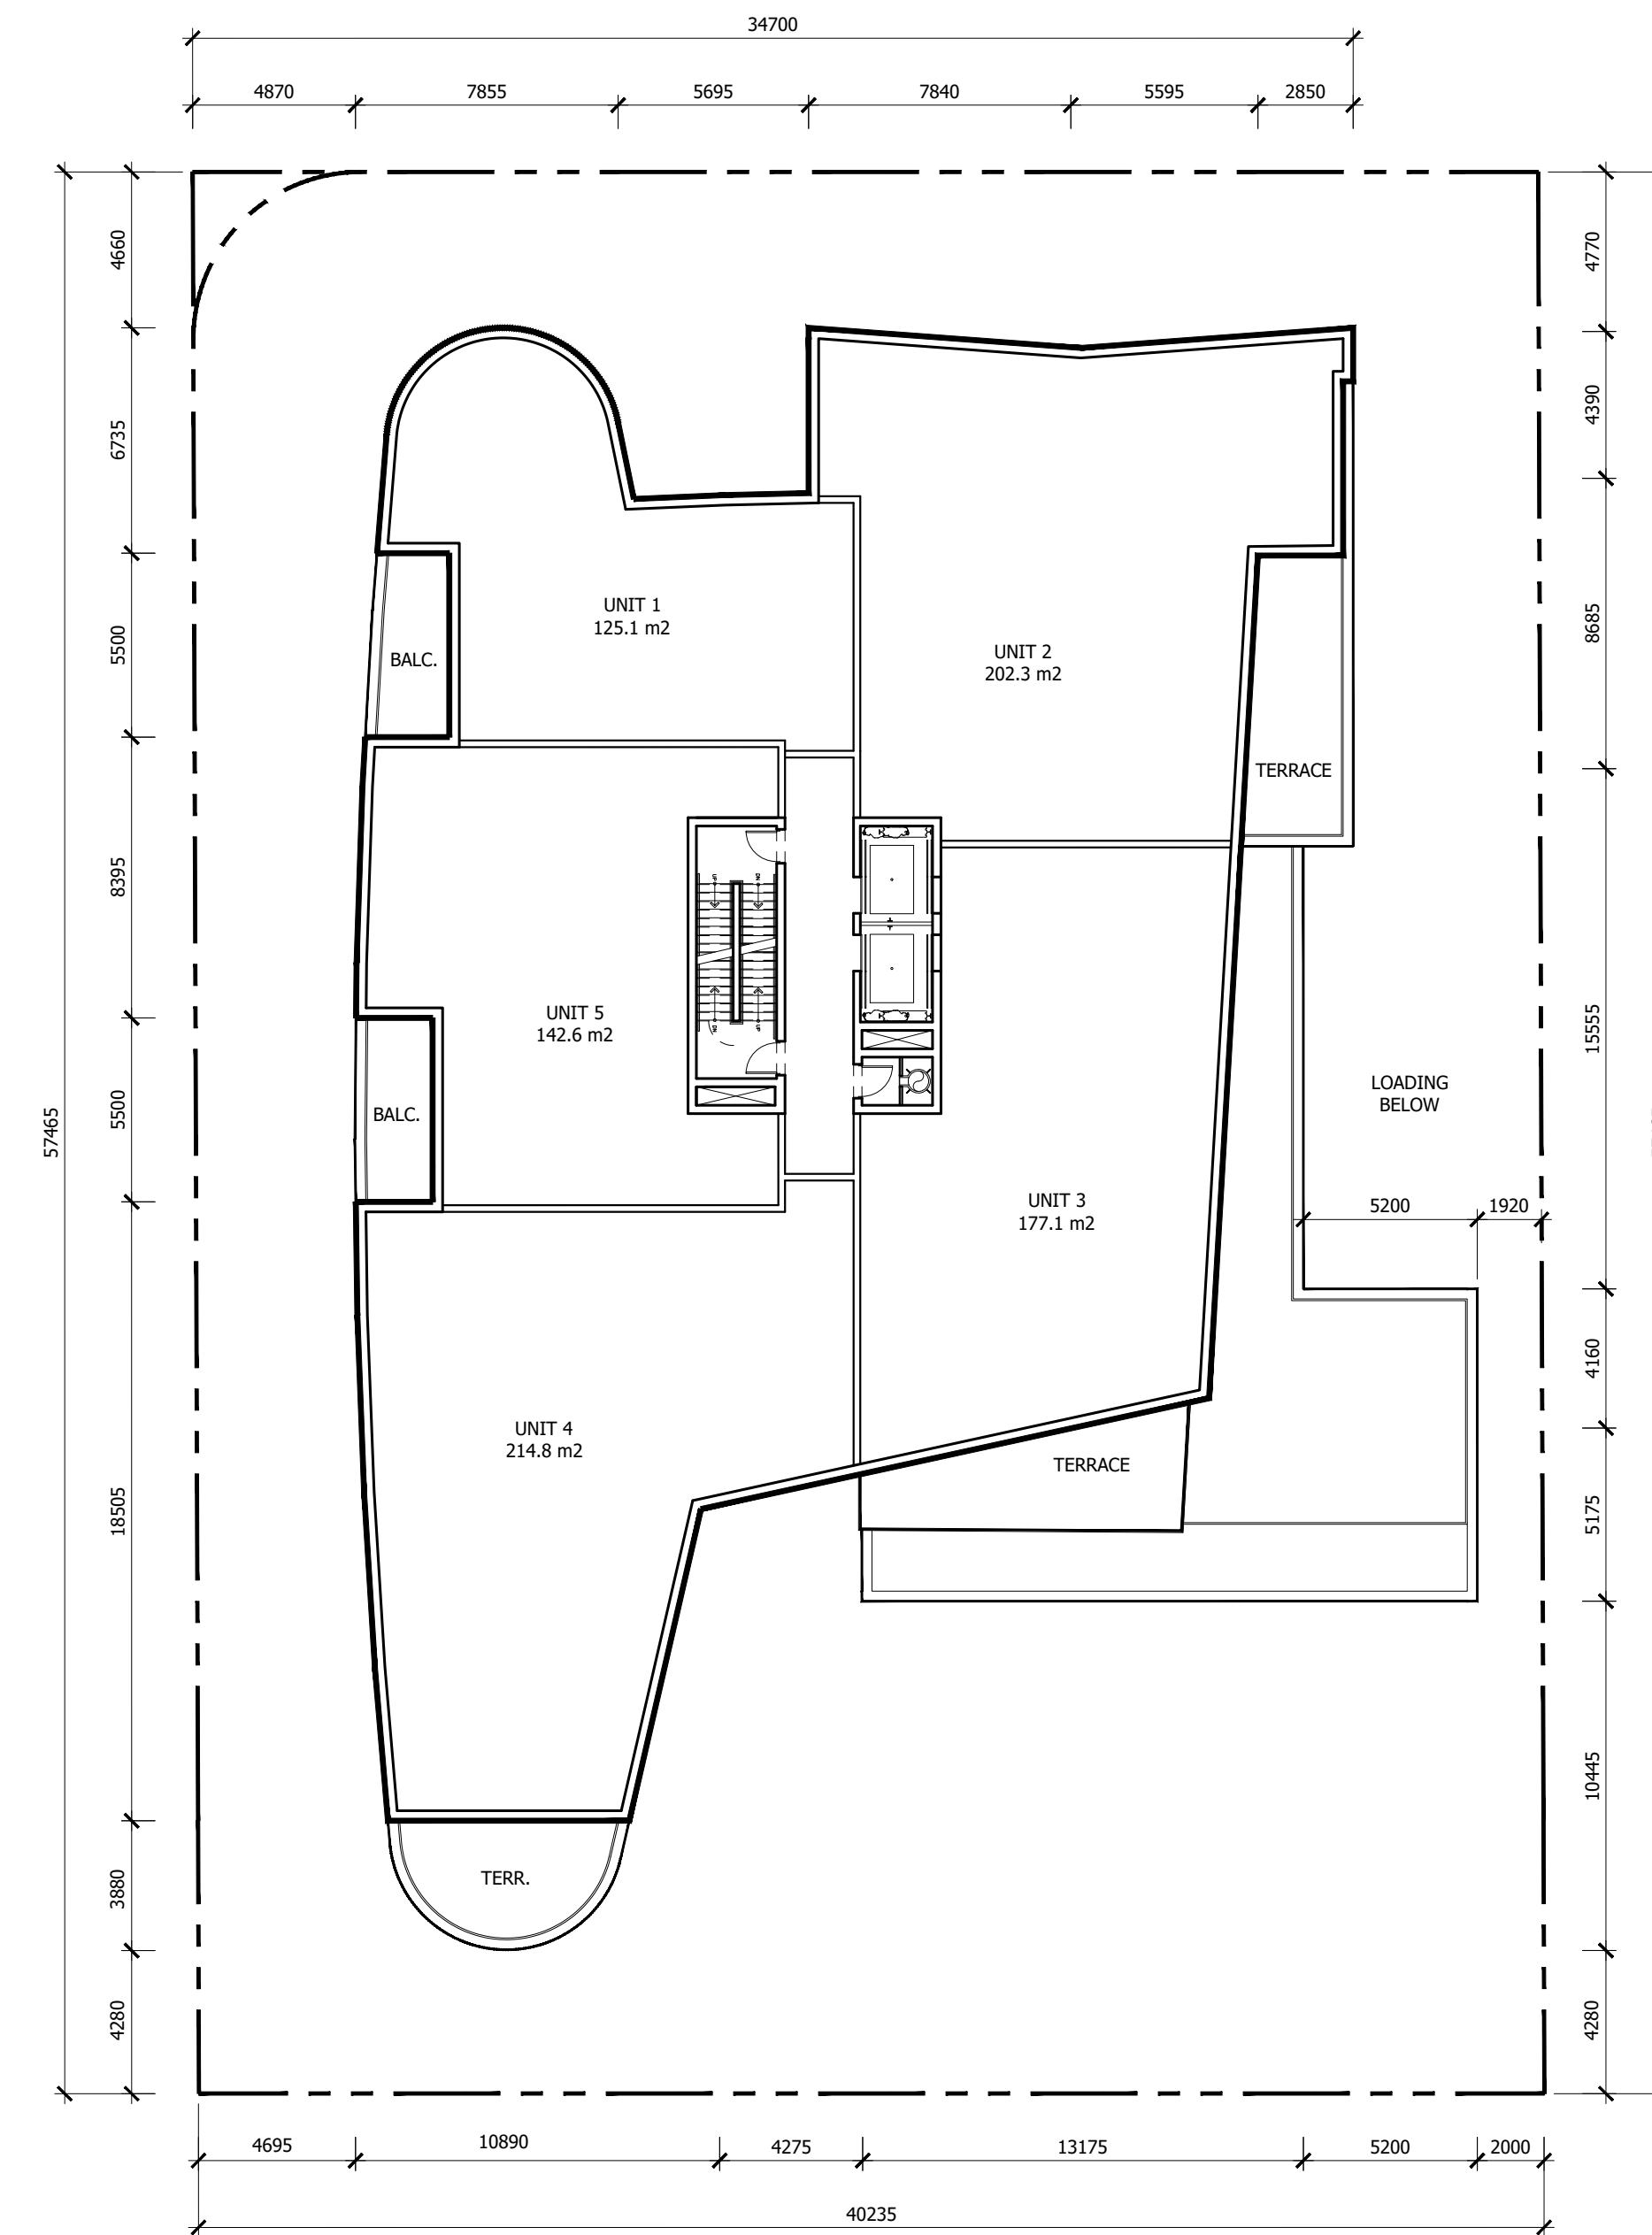


STATISTICS	
FLOOR PLATE AREA	1039 sm
ENCLOSED AREA	927 sm
GROSS FLOOR AREA	894 sm

All drawings, specifications, related documents and design are the copyright property of the architect and must be returned upon request. Reproduction of the drawings, specifications, related documents and design in whole or in part is strictly forbidden without the architect's written permission.

**NOT FOR
CONSTRUCTION**

PRELIMINARY

5. ISSUED FOR REZONING	2019.05.01
4. ISSUED FOR COORDINATION	2019.04.26
3. ISSUED FOR COORDINATION	2019.04.11
2. ISSUED FOR REZONING	2018.12.07
1. ISSUED FOR REZONING	2018.03.16
Revision	Date

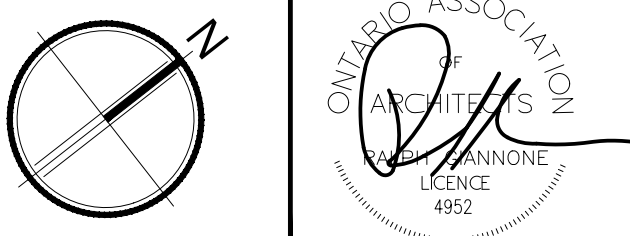

Giannone Petricone Associates

Giannone Petricone Associates Inc. Architects
462 Wellington Street West, Toronto, Canada M5V 1E3,
T 416.591.7788 F 416.591.1293 E mail@gpaia.com

55 PORT STREET EAST

55 PORT ST. E., MISSISSAUGA, ON, L5G 4P3
SHEET TITLE

SECOND AND THIRD LEVEL PLANS

SCALE:	AS NOTED
DRAWN BY:	TM
CHECKED BY:	CO
DATE:	4.30.2019
PROJECT NO.:	17165
SHEET NUMBER	


A1.03

OT DATE: 19 04 30

NOT FOR
CONSTRUCTION

PRELIMINARY

5. ISSUED FOR REZONING	2019.05.01
4. ISSUED FOR COORDINATION	2019.04.26
3. ISSUED FOR COORDINATION	2019.04.11
2. ISSUED FOR REZONING	2018.12.07
1. ISSUED FOR REZONING	2018.03.16
Revision	Date

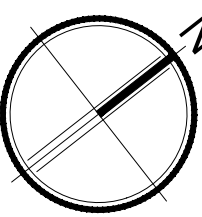

Giannone Petricone Associates

Giannone Petricone Associates Inc. Architects
462 Wellington Street West, Toronto, Canada M5V 1E3,
T 416.591.7788 F 416.591.1293 E mail@gpaia.com


55 PORT STREET EAST

55 PORT ST. E., MISSISSAUGA, ON, L5G 4P3
SHEET TITLE

FOURTH AND FIFTH
LEVEL PLANS

SCALE:	AS NOTED
DRAWN BY:	TM
CHECKED BY:	CO
DATE:	4.30.2019
PROJECT NO.:	17165
SHEET NUMBER	


A1.04

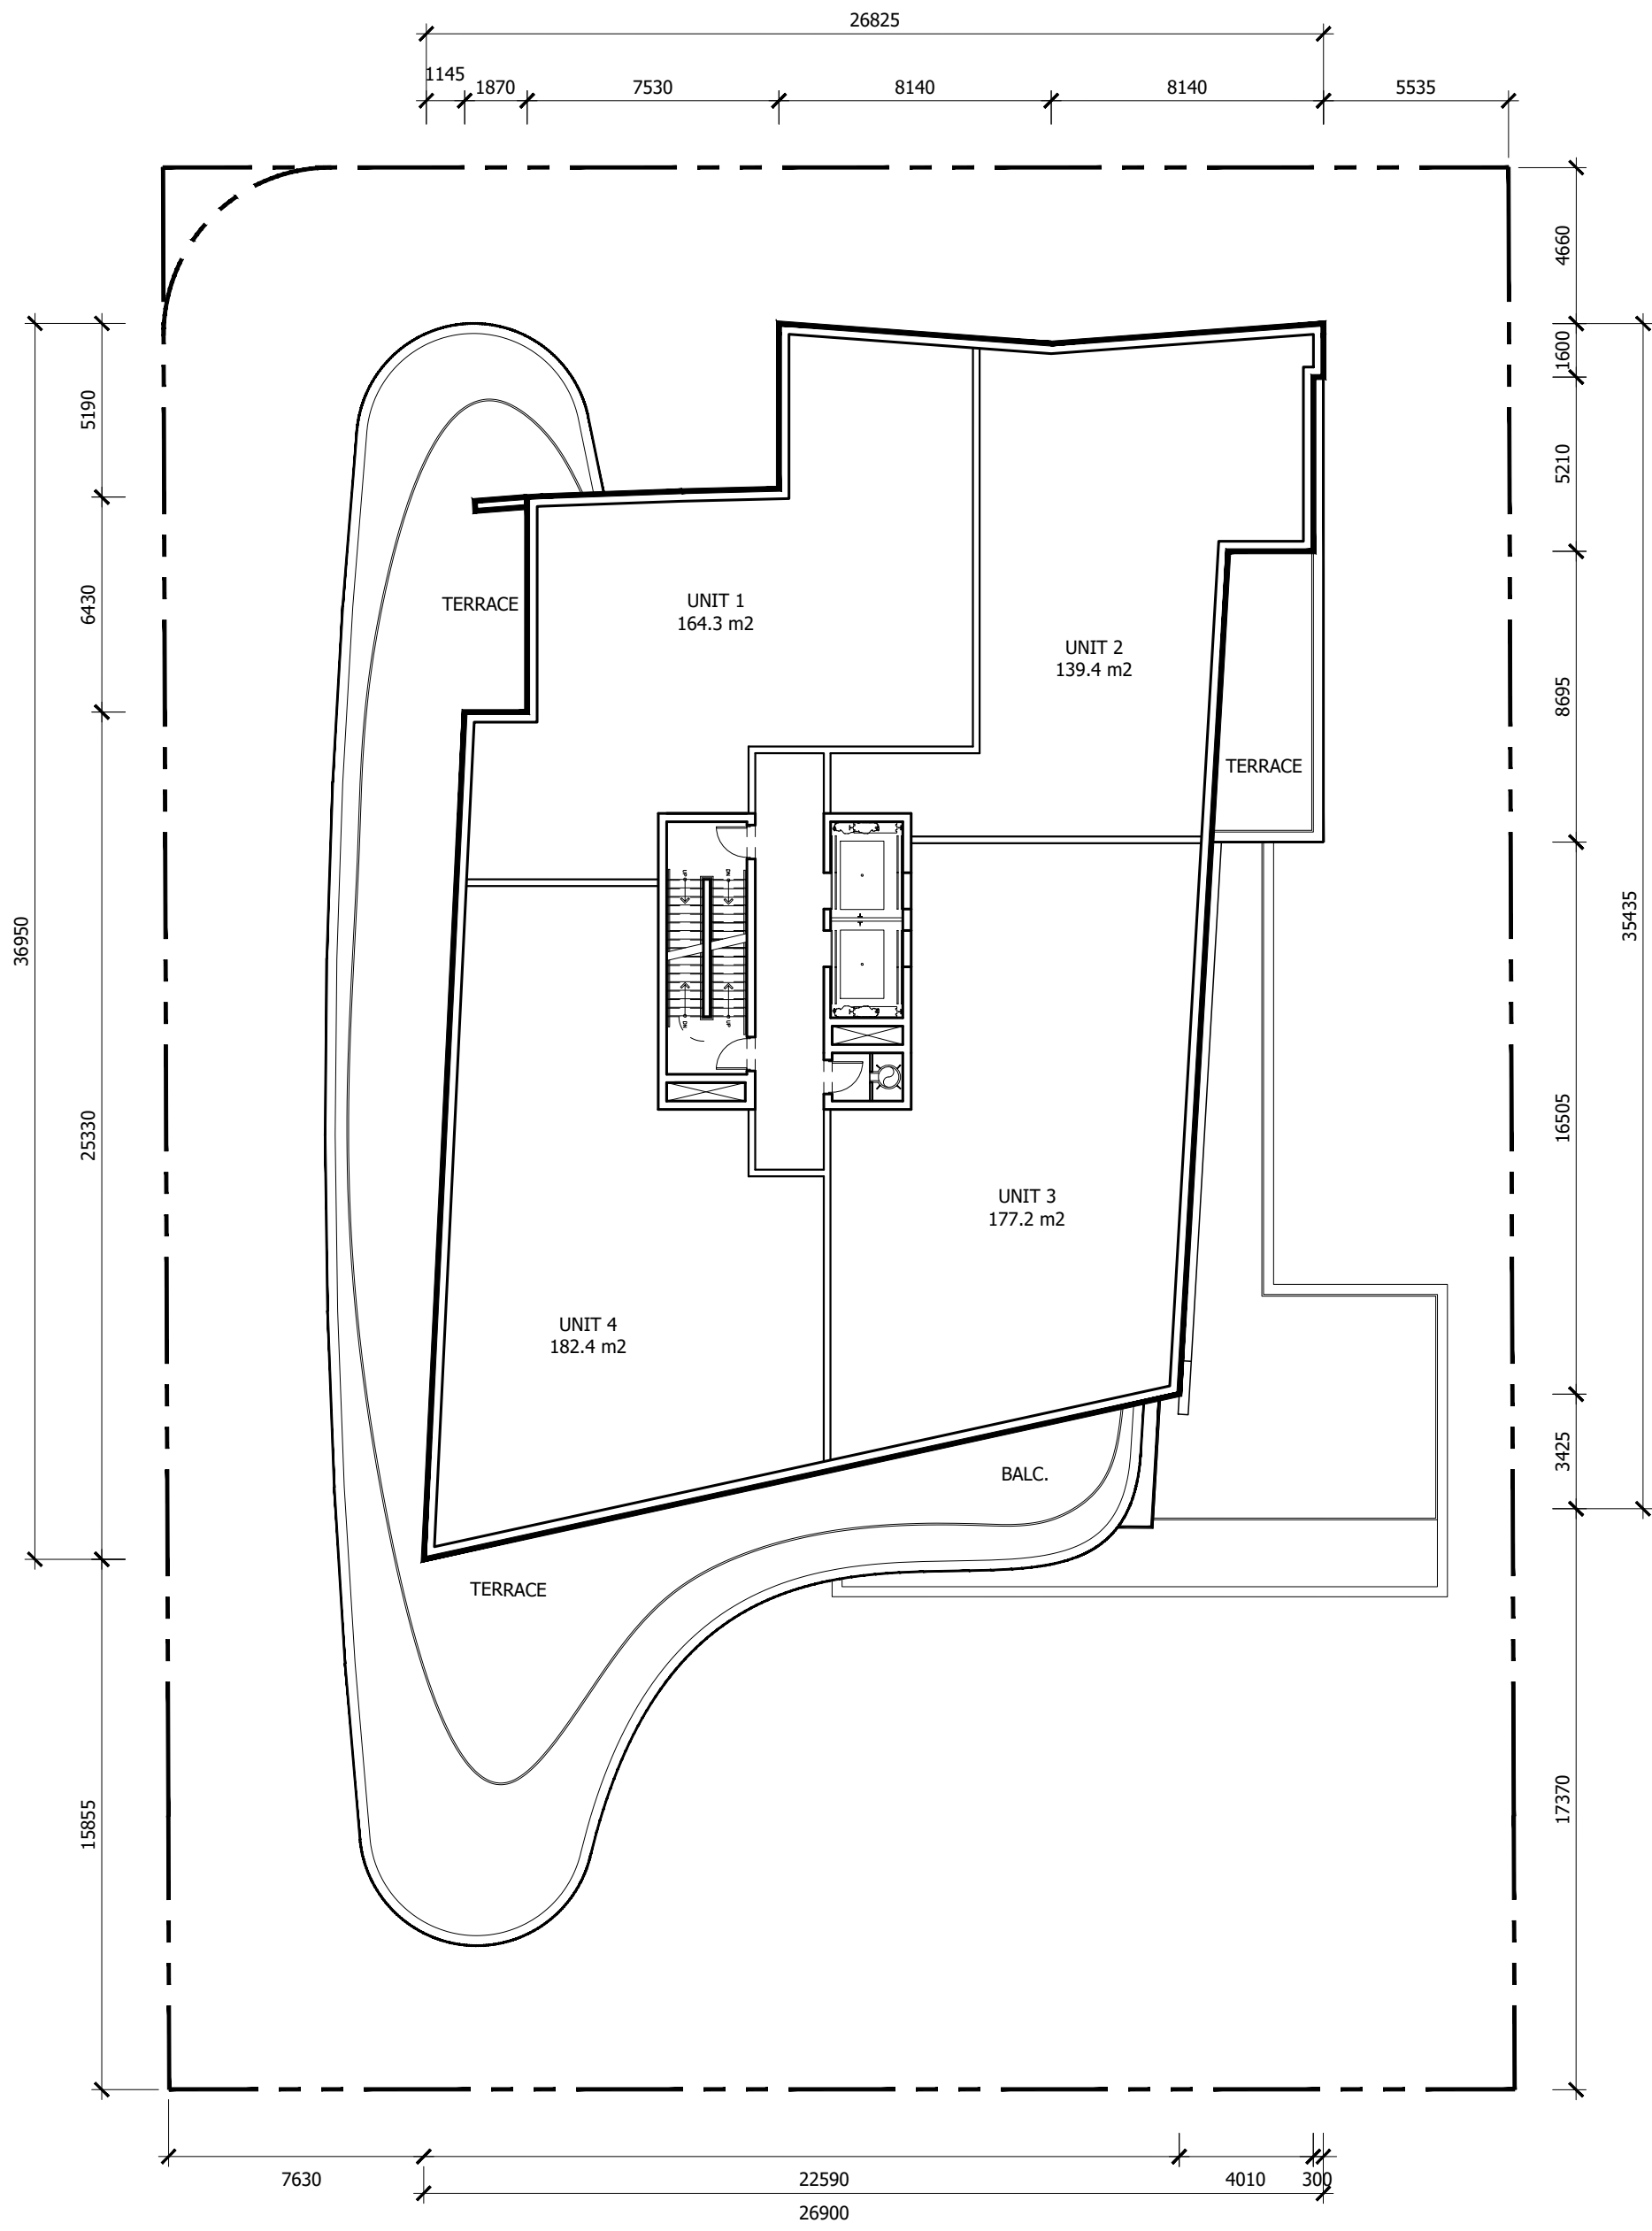


1 4TH LEVEL PLAN
A1.04 1:200



STATISTICS		
FLOOR PLATE AREA		1063 sm
ENCLOSED AREA		731 sm
GROSS FLOOR AREA		697 sm

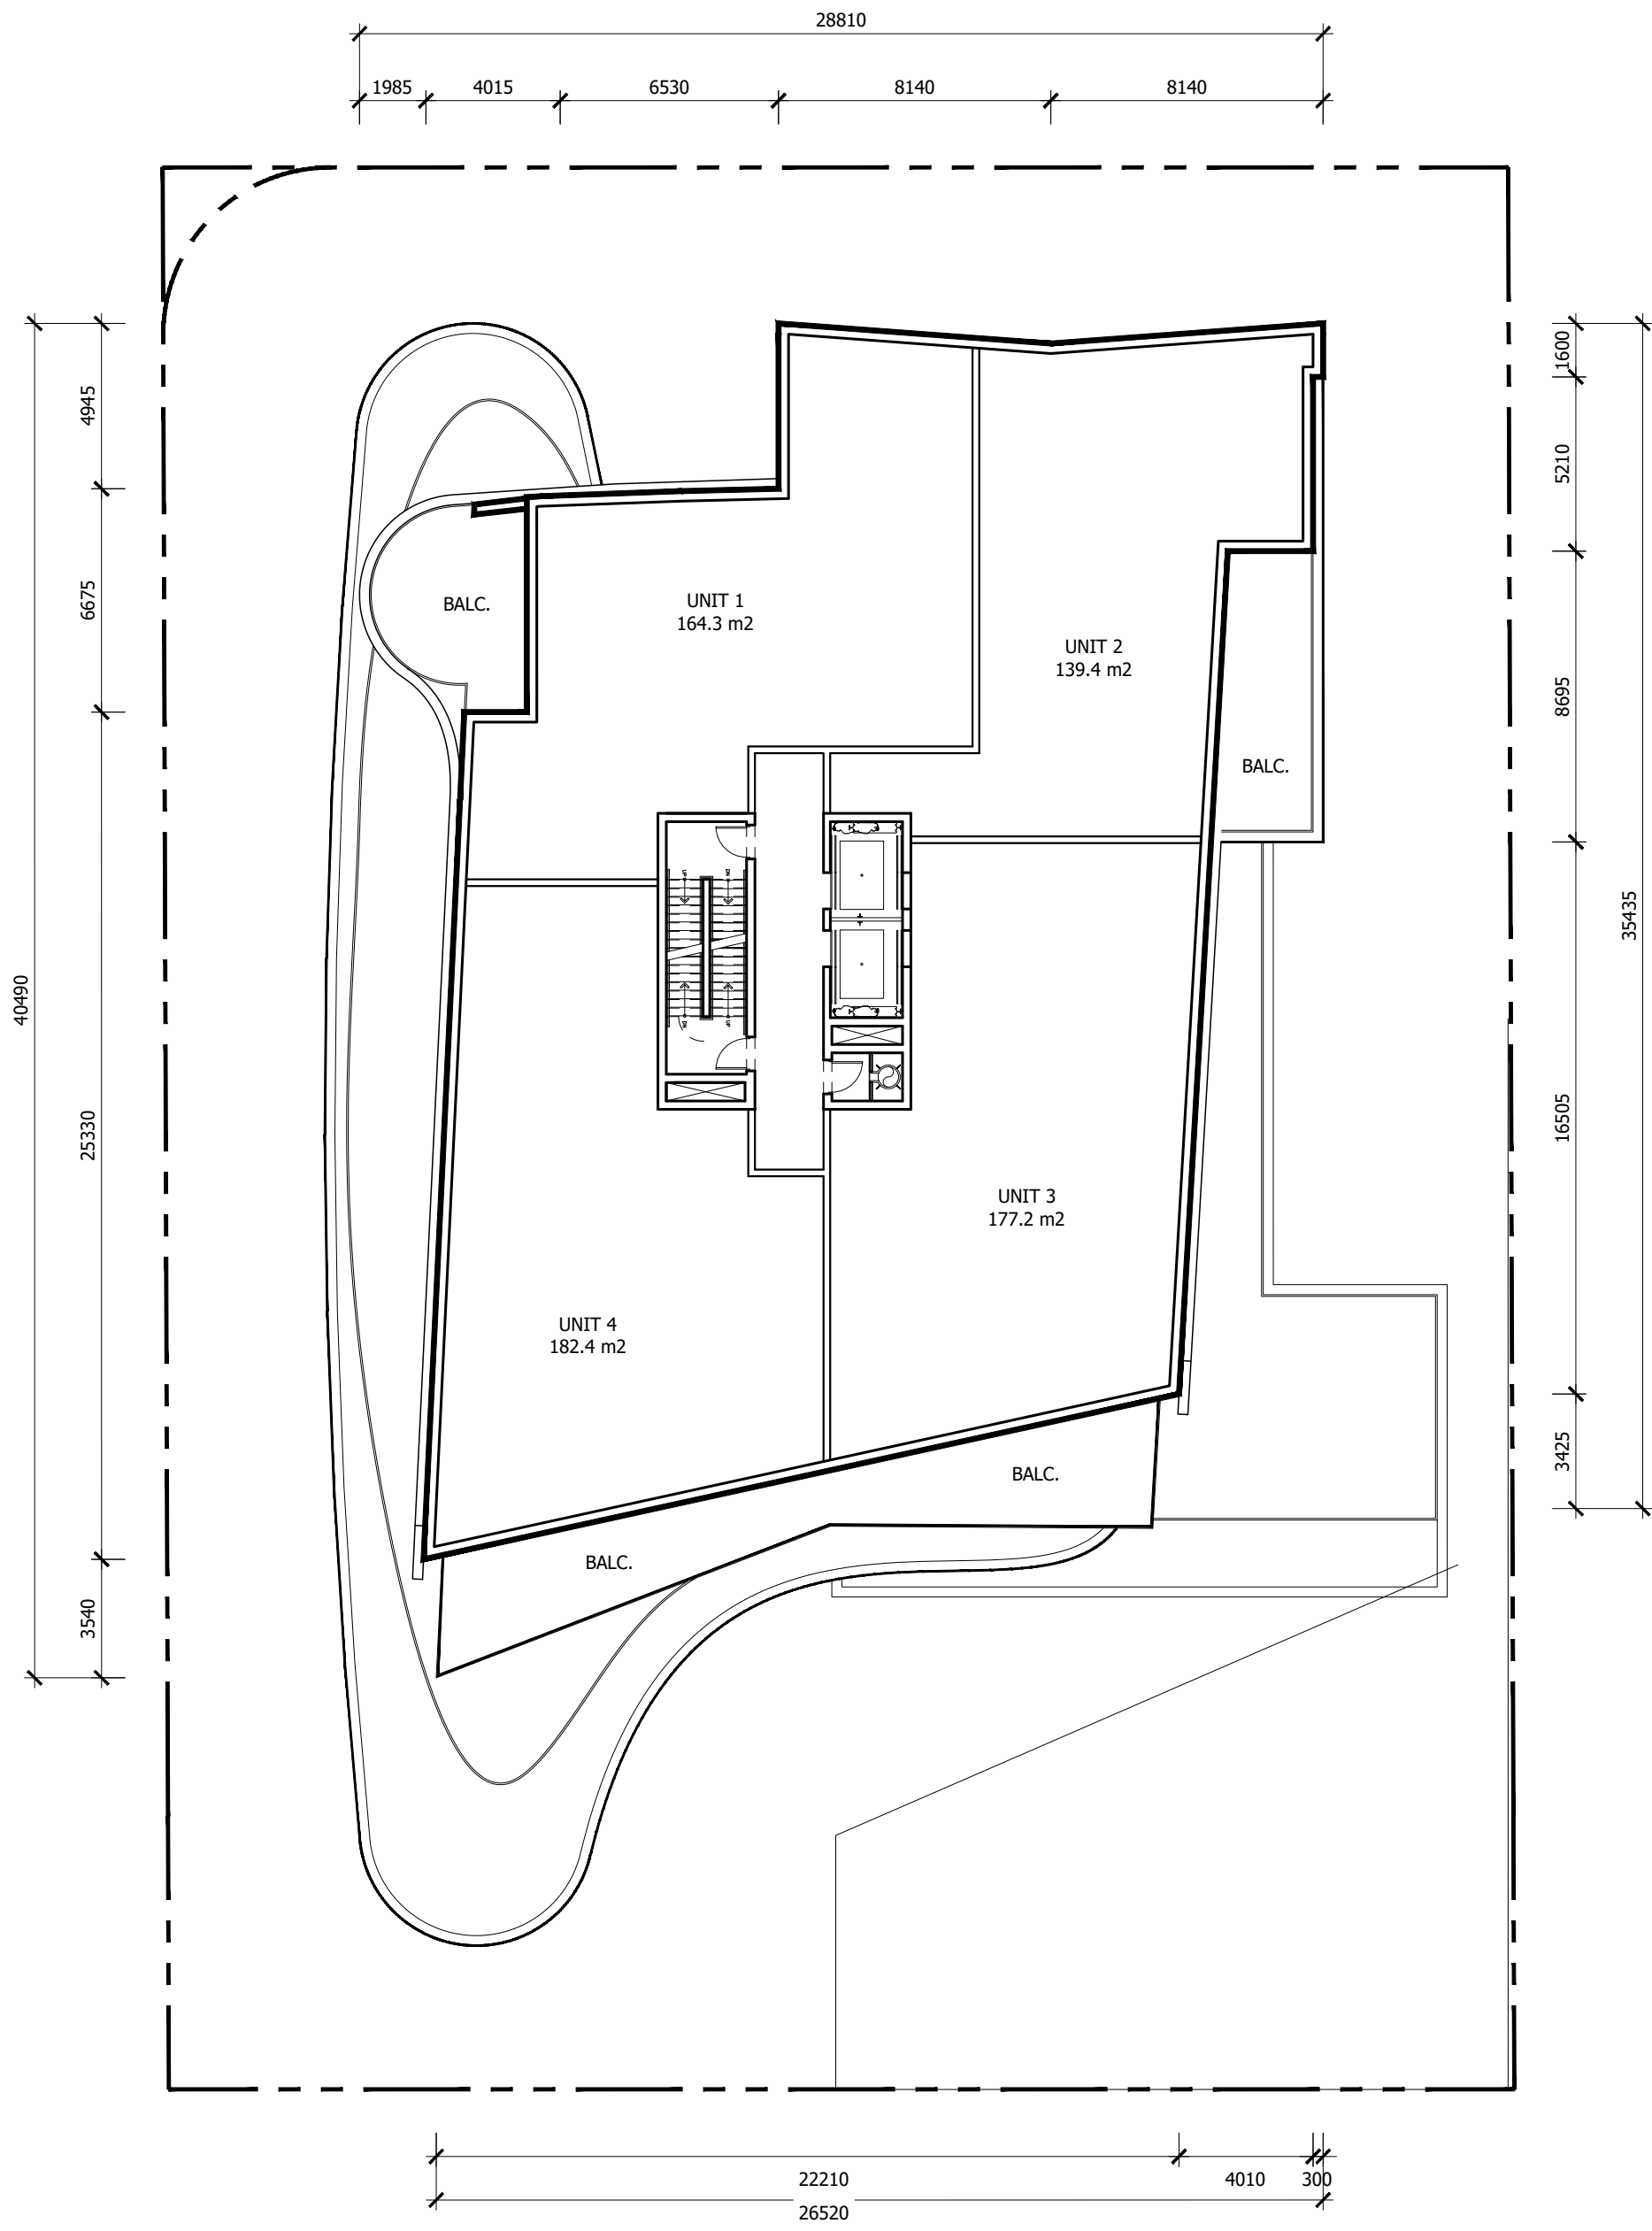

2 5TH LEVEL PLAN
A1.04 1:200


 


STATISTICS		
FLOOR PLATE AREA		841 sm
ENCLOSED AREA		731 sm
GROSS FLOOR AREA		697 sm

NOT FOR
CONSTRUCTION

PRELIMINARY

5. ISSUED FOR REZONING	2019.05.01
4. ISSUED FOR COORDINATION	2019.04.26
3. ISSUED FOR COORDINATION	2019.04.11
2. ISSUED FOR REZONING	2018.12.07
1. ISSUED FOR REZONING	2018.03.16
Revision	Date

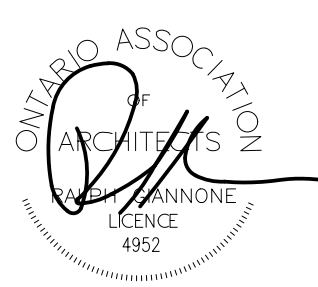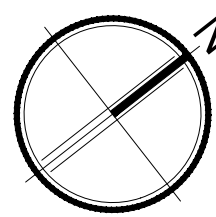

Giannone Petricone Associates

Giannone Petricone Associates Inc. Architects
462 Wellington Street West, Toronto, Canada M5V 1E3.
T 416.591.7788 F 416.591.1293 E mail@gpaia.com


55 PORT STREET EAST

55 PORT ST. E., MISSISSAUGA, ON, L5G 4P3
SHEET TITLE

MECHANICAL AND
ROOF LEVEL PLANS

SCALE:	AS NOTED
DRAWN BY:	TM
CHECKED BY:	CO
DATE:	4.30.2019
PROJECT NO.:	17165
SHEET NUMBER	


A1.07

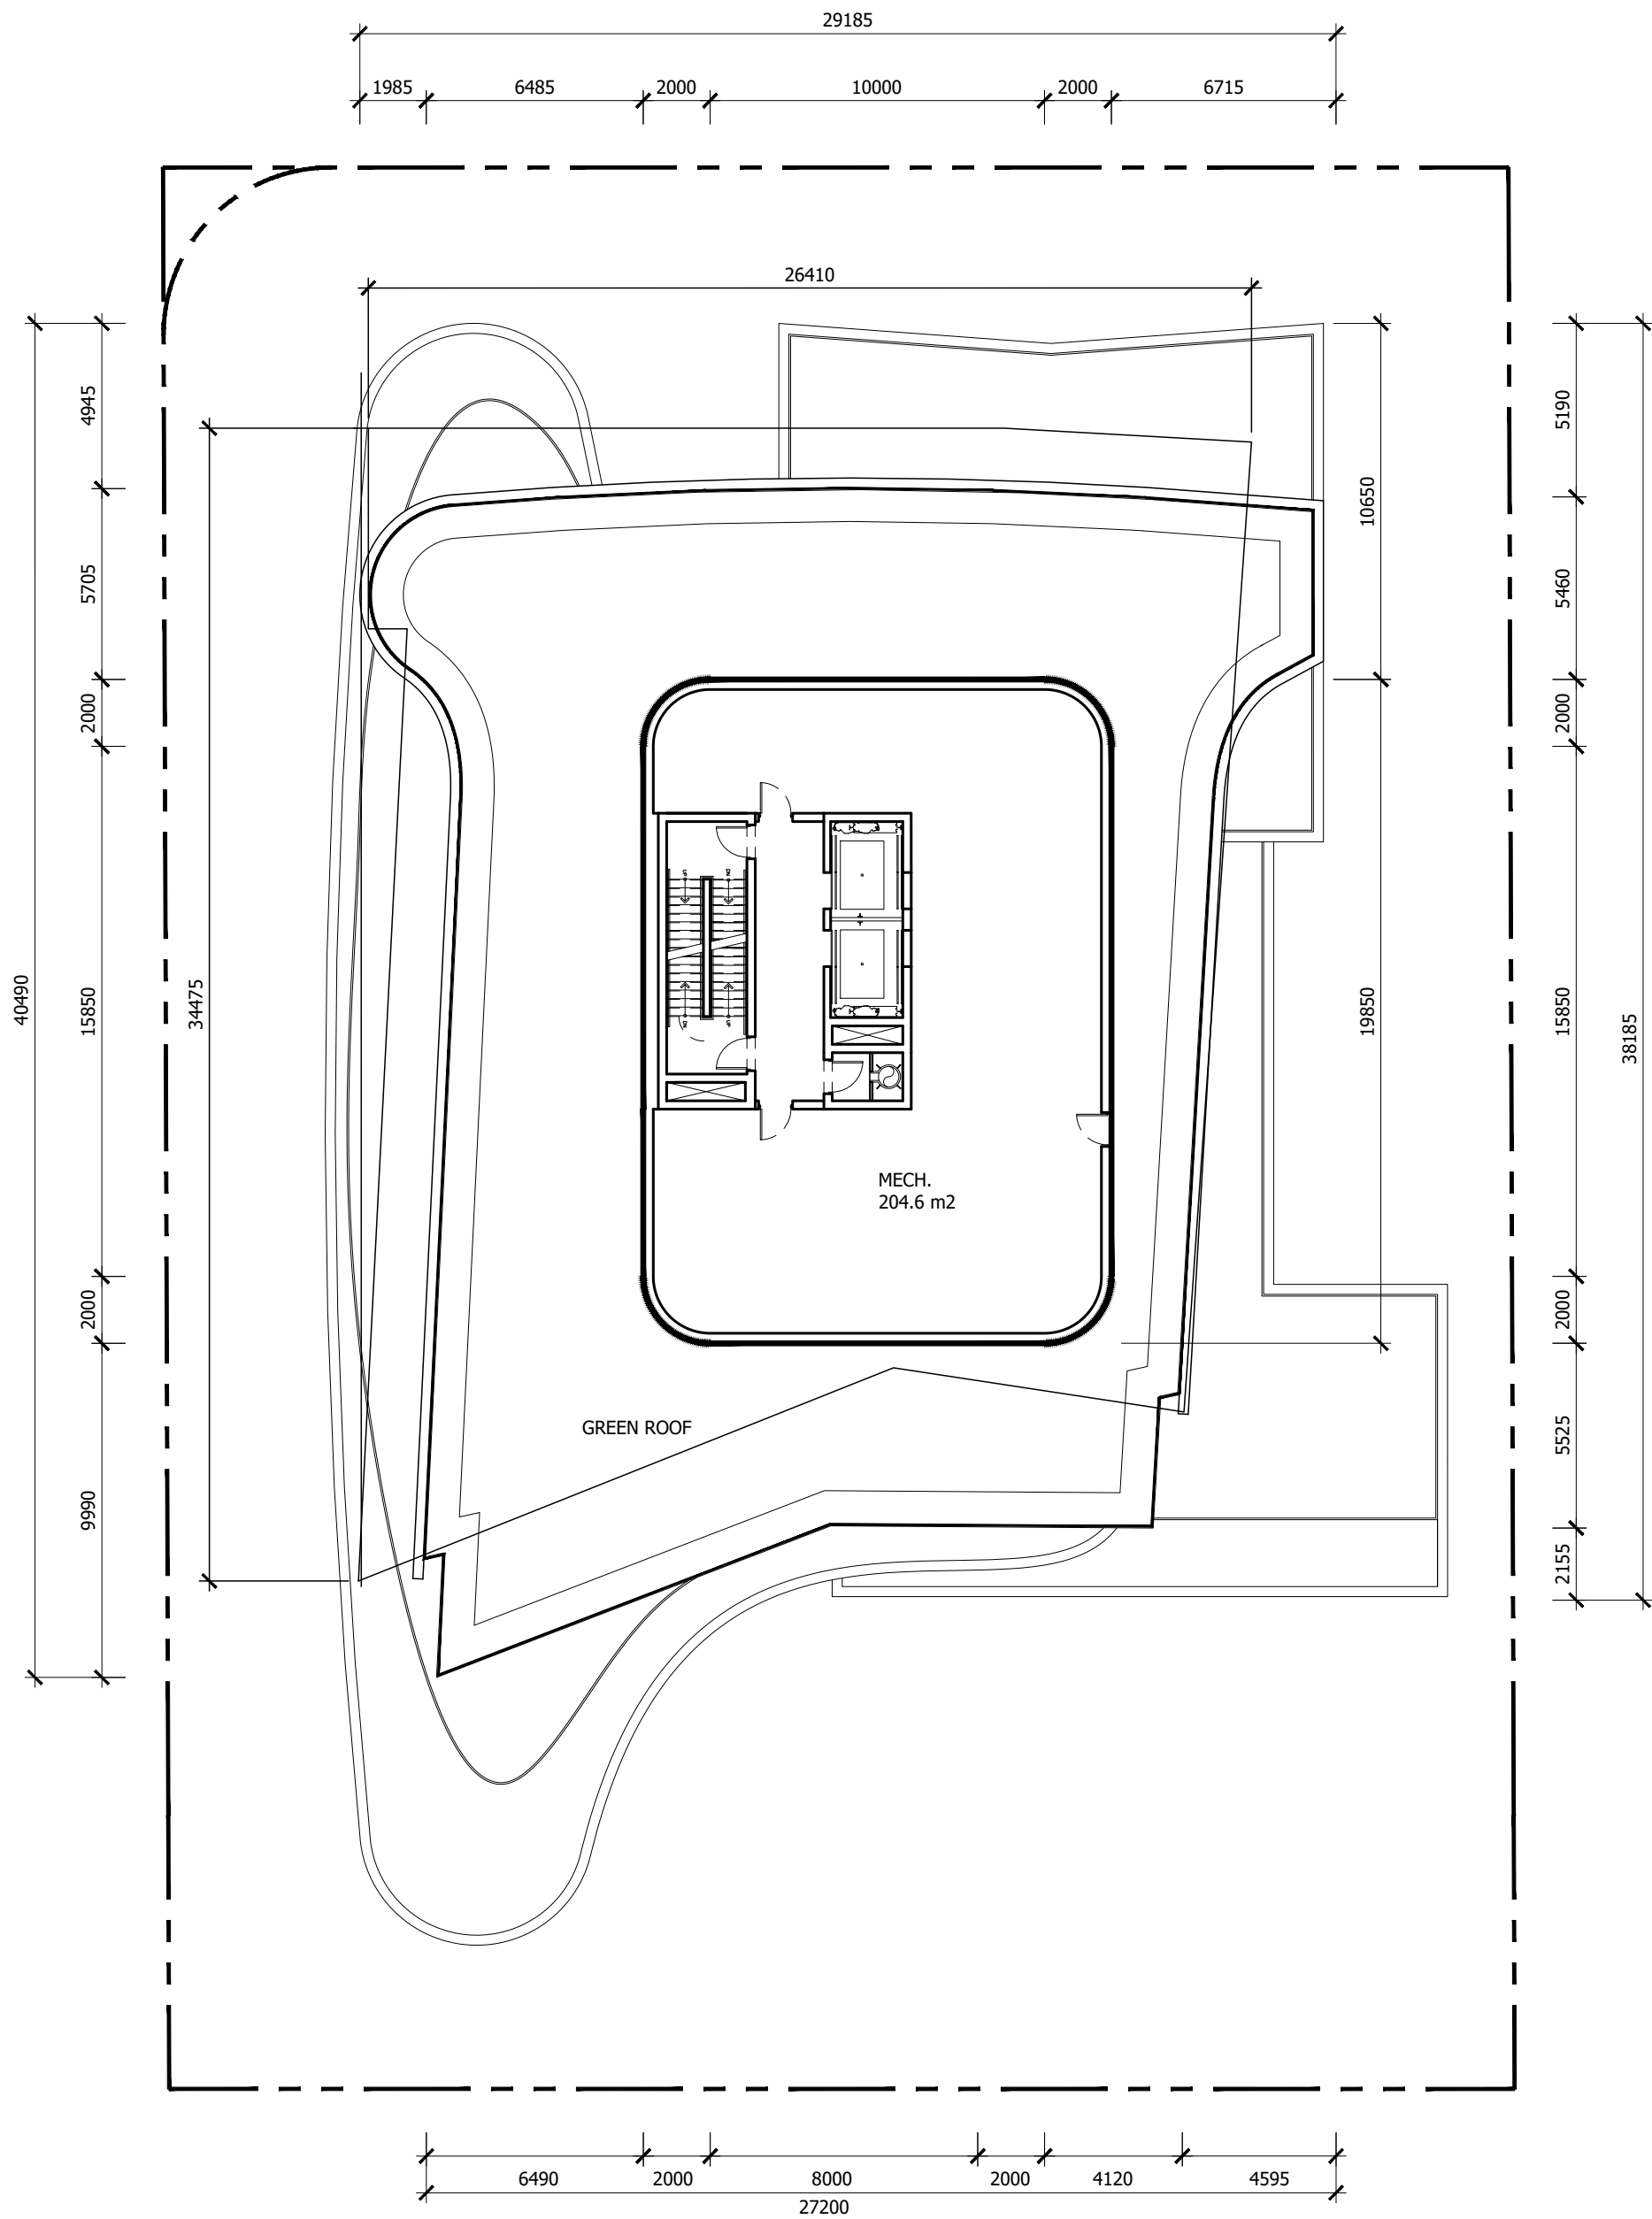


1 MECHANICAL LEVEL PLAN
A1.07 1:200




STATISTICS	
FLOOR PLATE AREA	747 sm
ENCLOSED AREA	235 sm
GROSS FLOOR AREA	0 sm


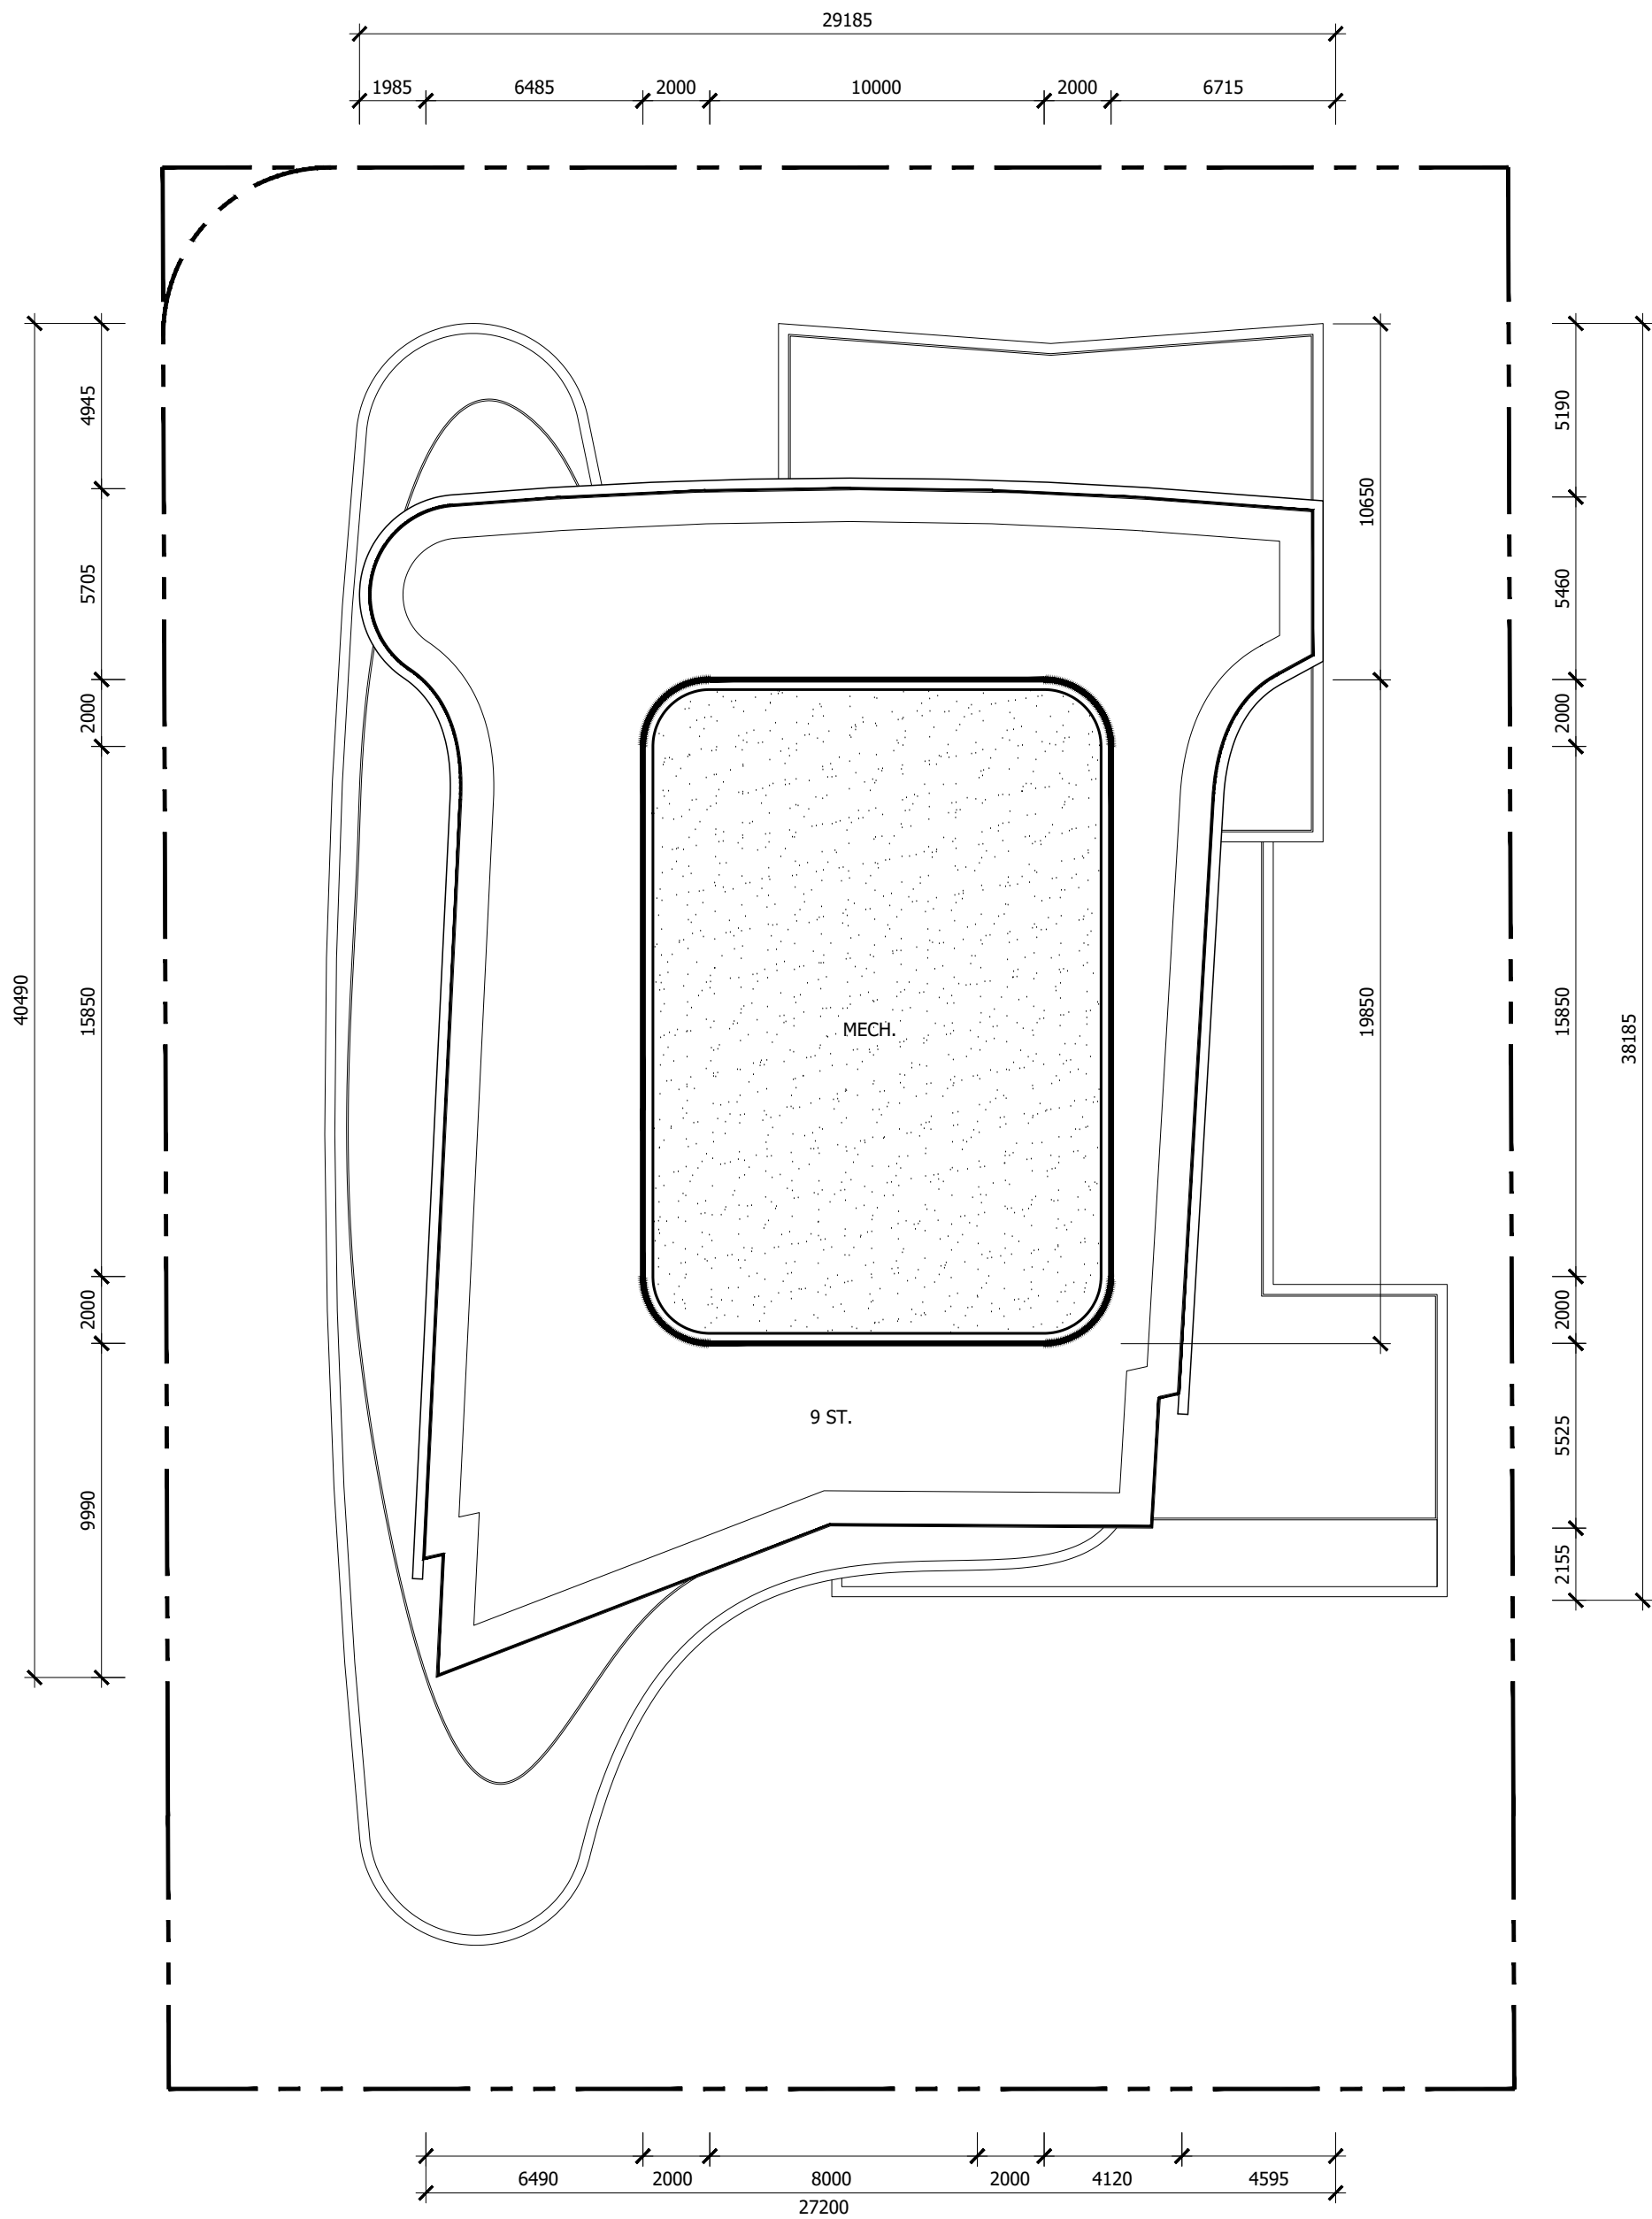


2 ROOF LEVEL PLAN
A1.07 1:200

 


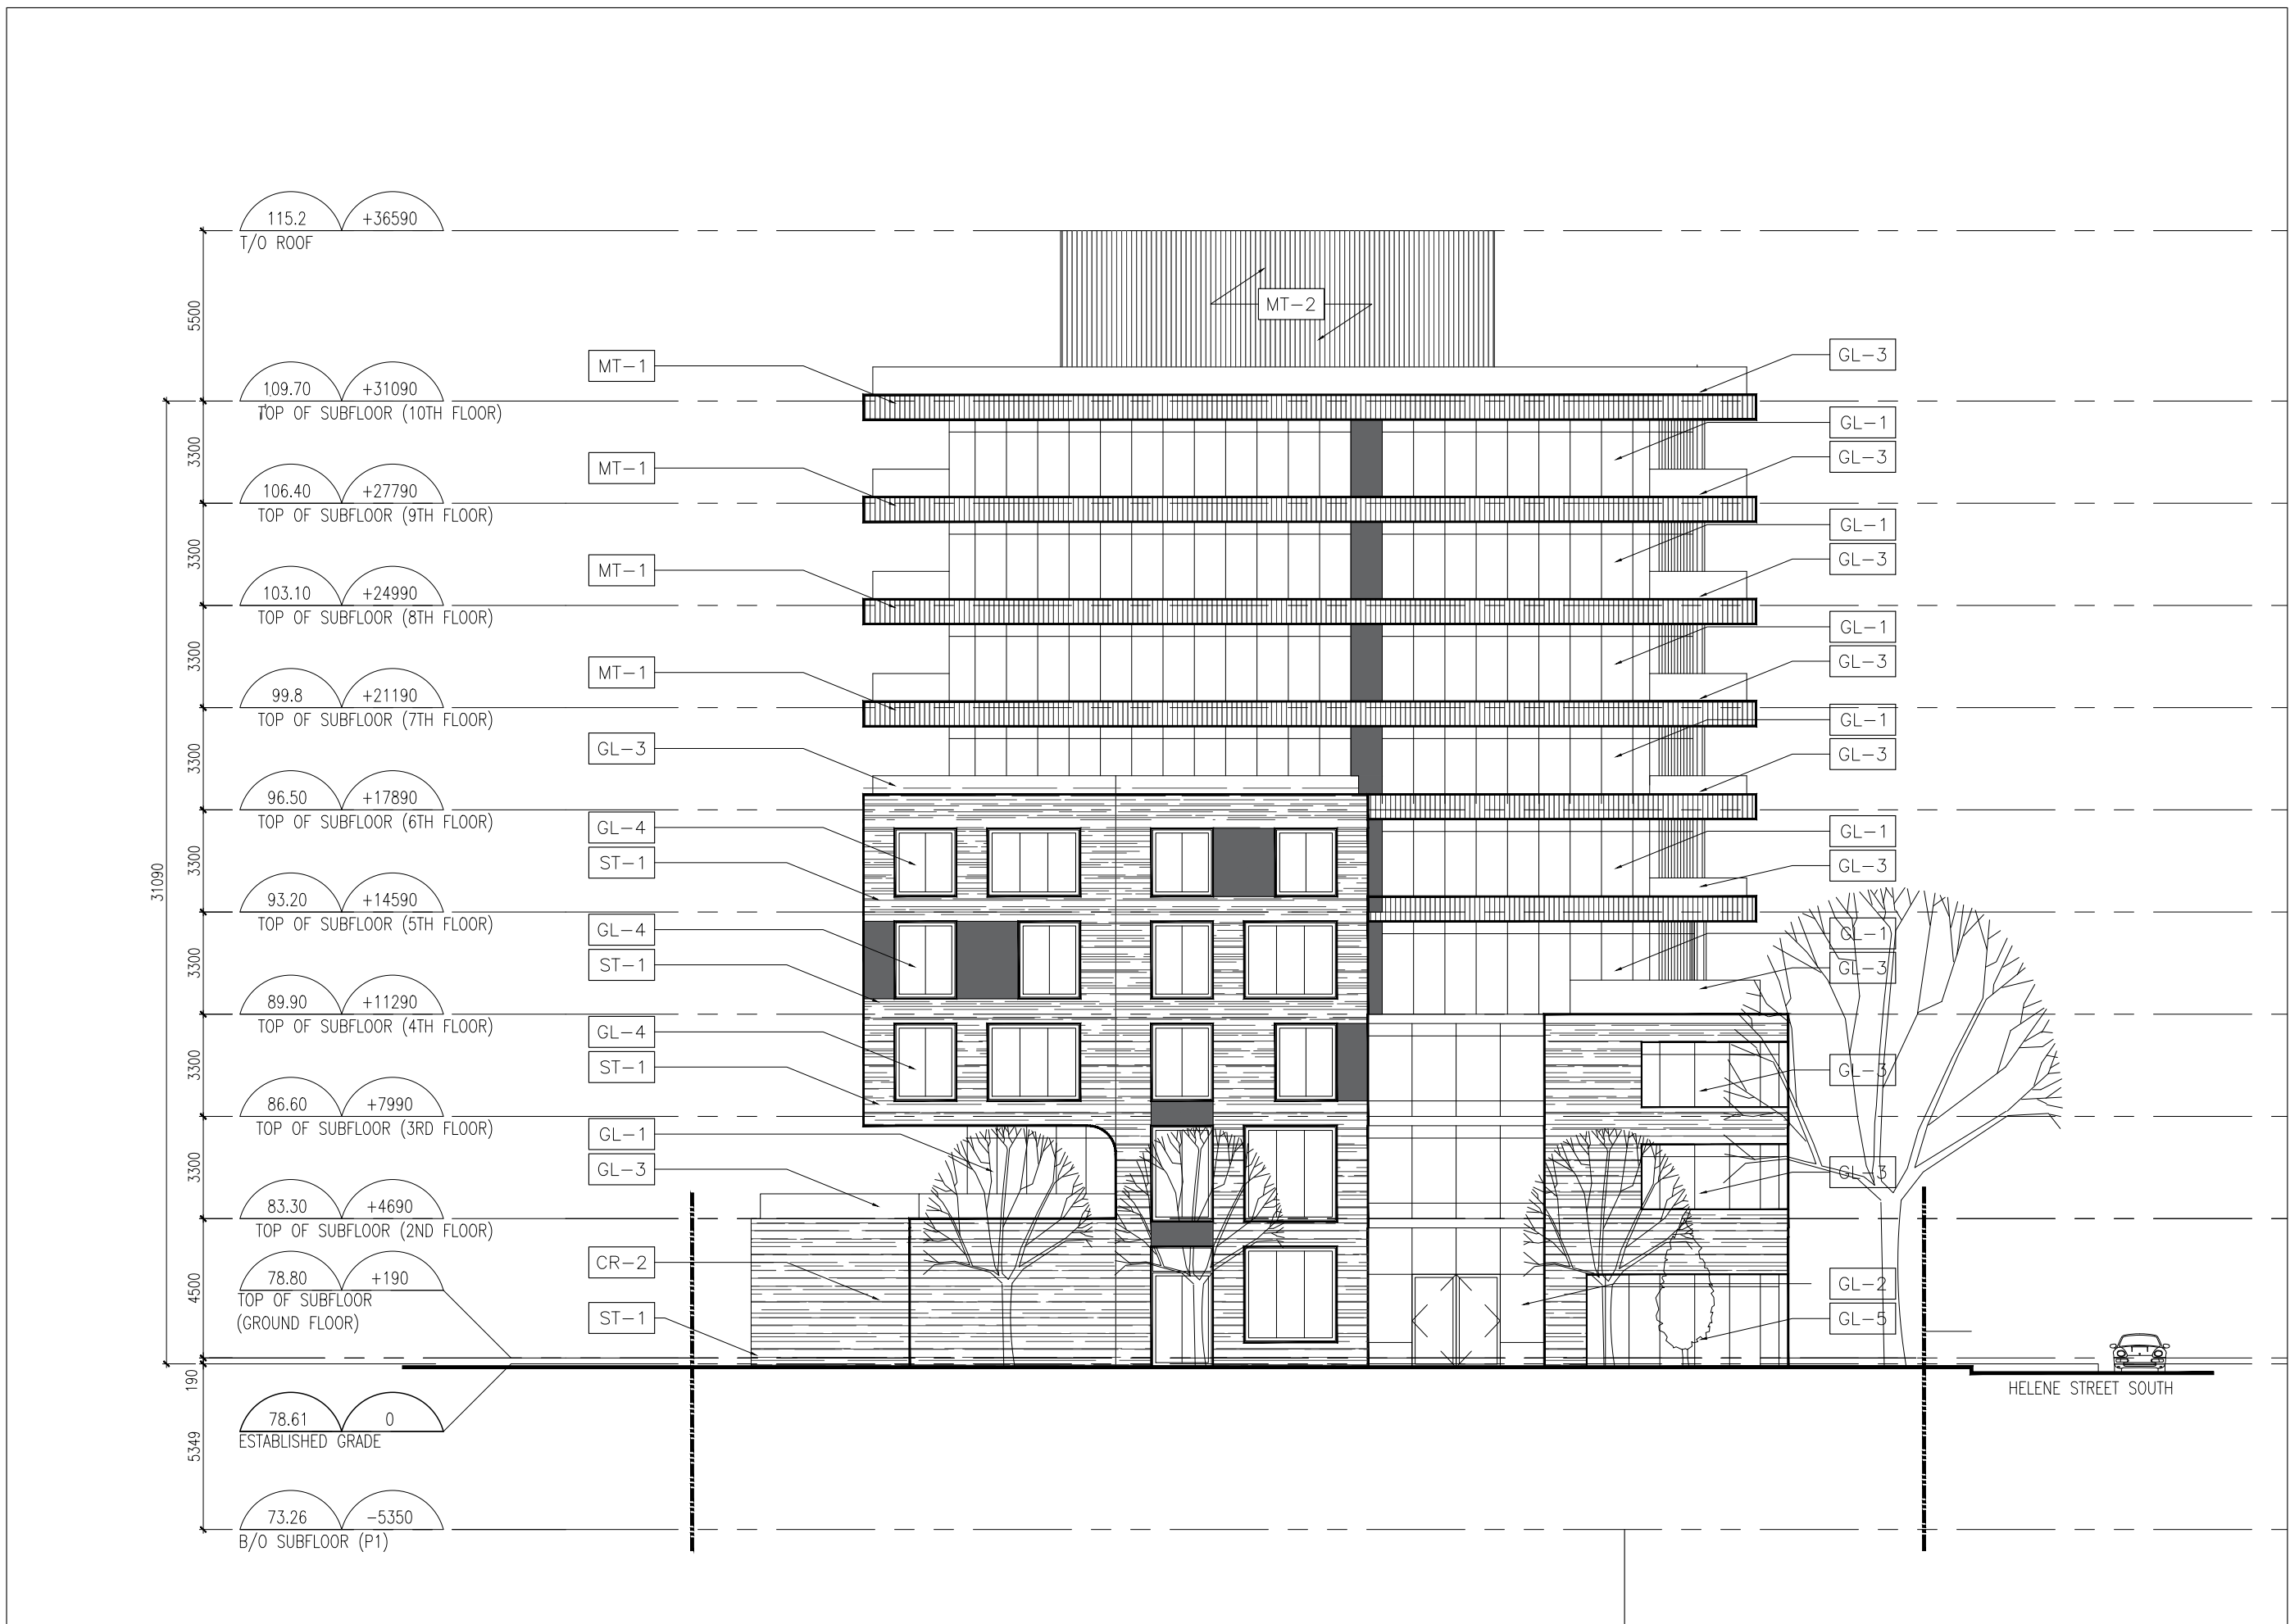

1 NORTH ELEVATION
A2.00 1:200

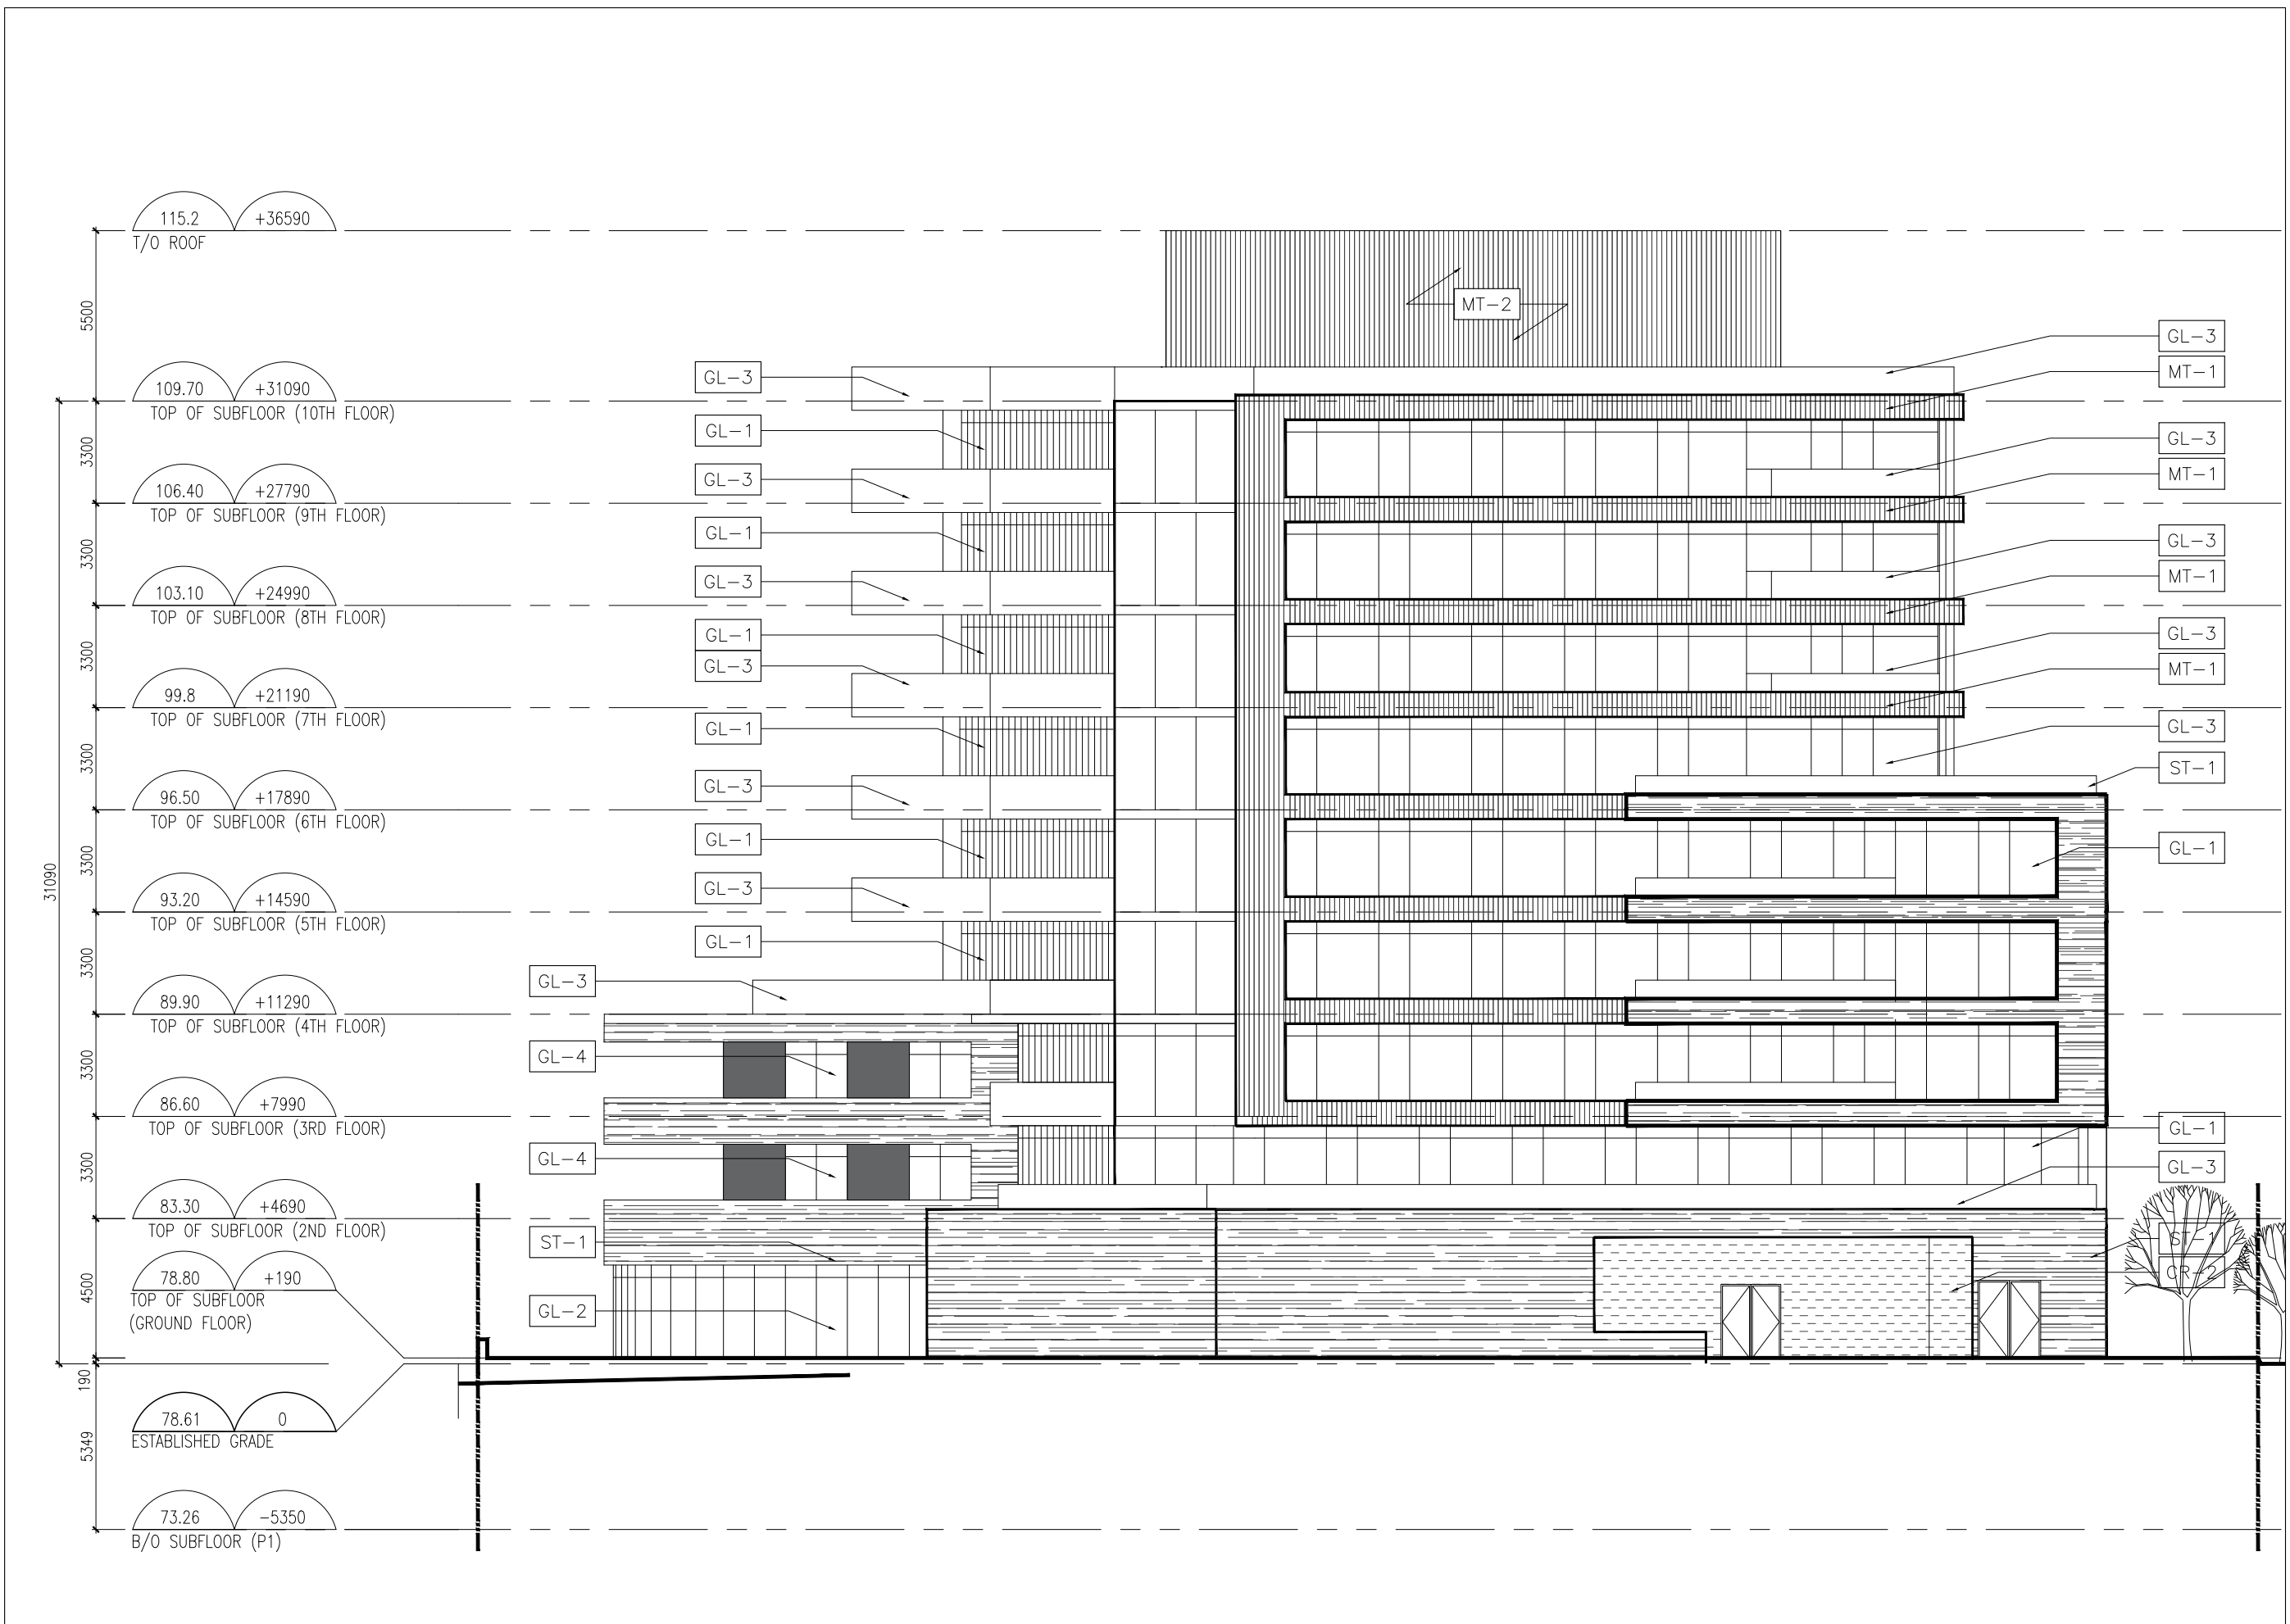 

1 EAST ELEVATION
A2.00 1:200

 


MATERIAL LEGEND	
GL-1	WINDOW WALL SPANDREL GLASS WITH ANODIZED MULLIONS & LOW-E COATING
GL-2	CURTAIN WALL GLASS WITH SPANDREL GLASS PANELS
GL-3	TEMPERED GLASS GUARD - CLEAR
GL-4	PUNCH WINDOW
GL-5	STOREFRONT - VISION GLASS WITH SSG MULLIONS
ST-1	STONE RAINSCREEN - TERRA COTTA
MT-1	MTL PANELS - COLOUR 1
MT-2	MTL PANELS - COLOUR 2

All drawings, specifications, related documents and design are the copyright property of the architect and must be returned upon request. Reproduction of the drawings, specifications, related documents and design in whole or in part is strictly forbidden without the architect's written permission.

**NOT FOR
CONSTRUCTION**

PRELIMINARY

5. ISSUED FOR REZONING	2019.05.01
4. ISSUED FOR COORDINATION	2019.04.26
3. ISSUED FOR COORDINATION	2019.04.11
2. ISSUED FOR REZONING	2018.12.07
1. ISSUED FOR REZONING	2018.03.16
Revision	Date

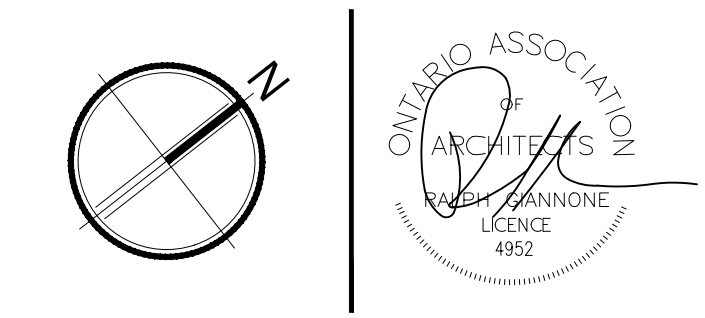

Giannone Petricone Associates

Giannone Petricone Associates Inc. Architects
462 Wellington Street West, Toronto, Canada M5V 1E3.
T 416.591.7788 F 416.591.1293 E mail@gpaia.com

55 PORT STREET EAST

55 PORT ST. E., MISSISSAUGA, ON, L5G 4P3
SHEET TITLE

**NORTH AND EAST
ELEVATIONS**


SCALE: AS NOTED
DRAWN BY: TM
CHECKED BY: CO
DATE: 4.30.2019
PROJECT NO.: 17165
SHEET NUMBER

A2.00



All drawings, specifications, related documents and design are the copyright property of the architect and must be returned upon request. Reproduction of the drawings, specifications, related documents and design in whole or in part is strictly forbidden without the architect's written permission.

NOT FOR
CONSTRUCTION

PRELIMINARY

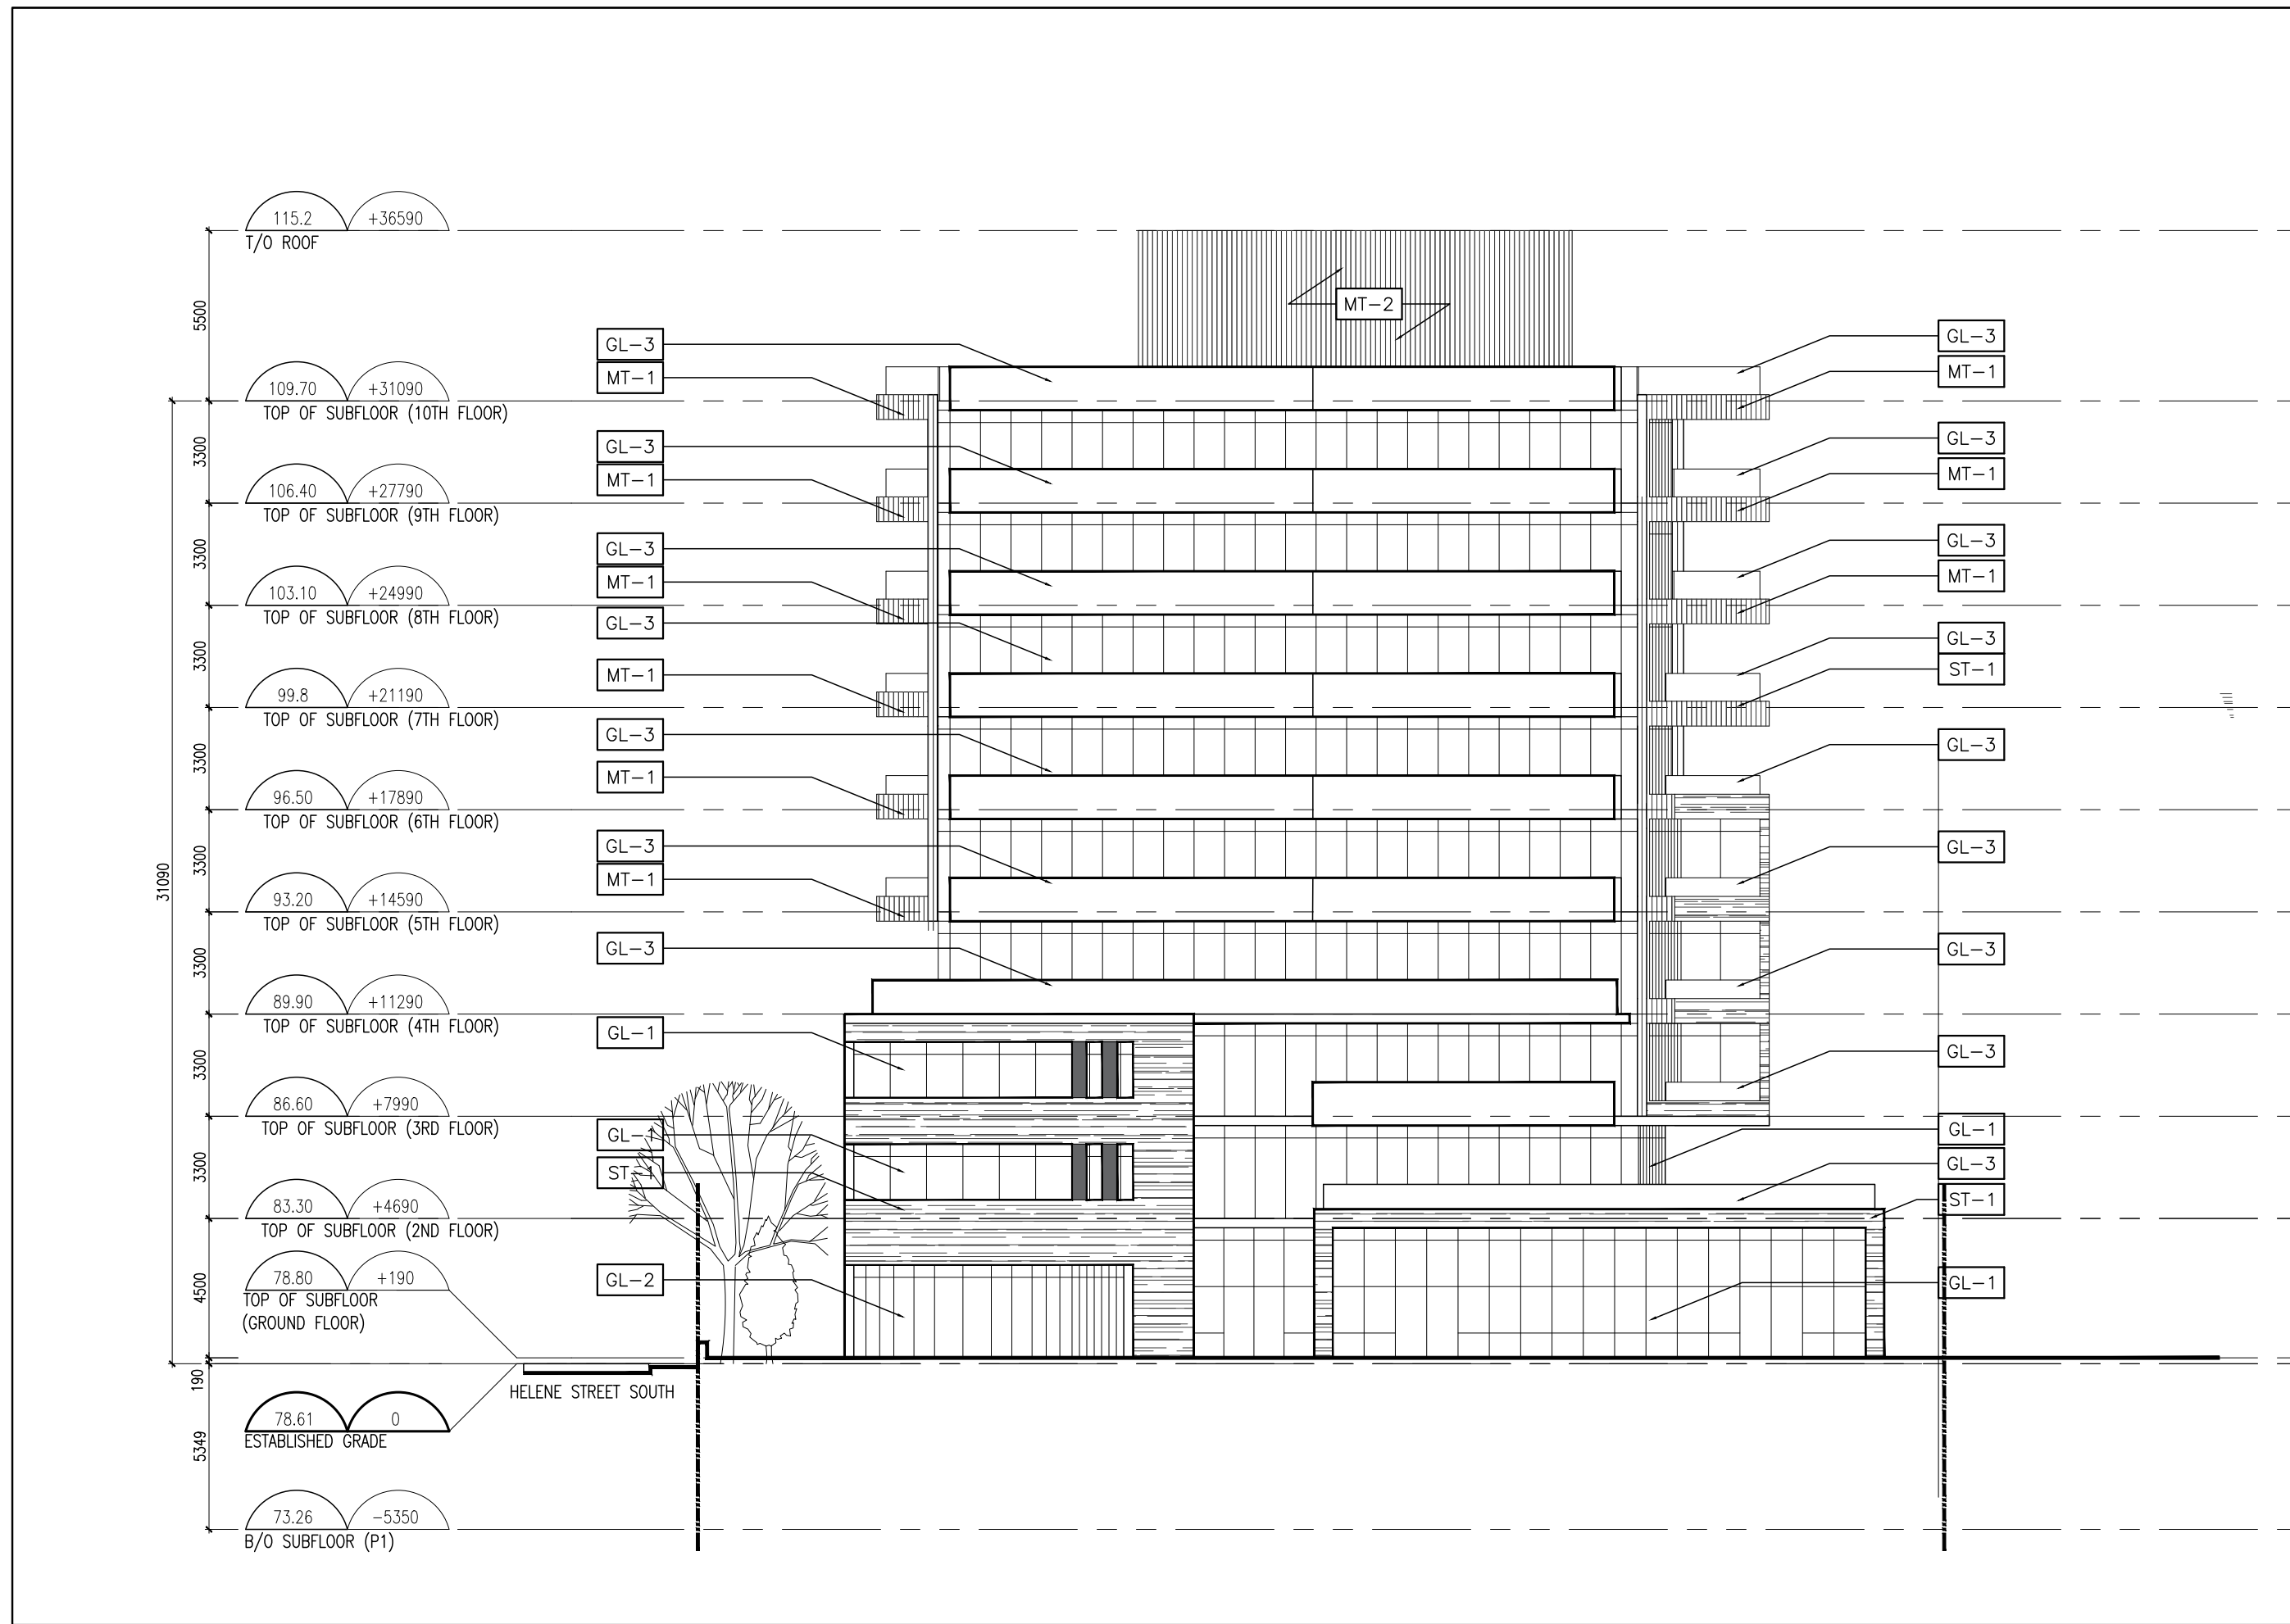

1 SOUTH ELEVATION
A2.01 1:200

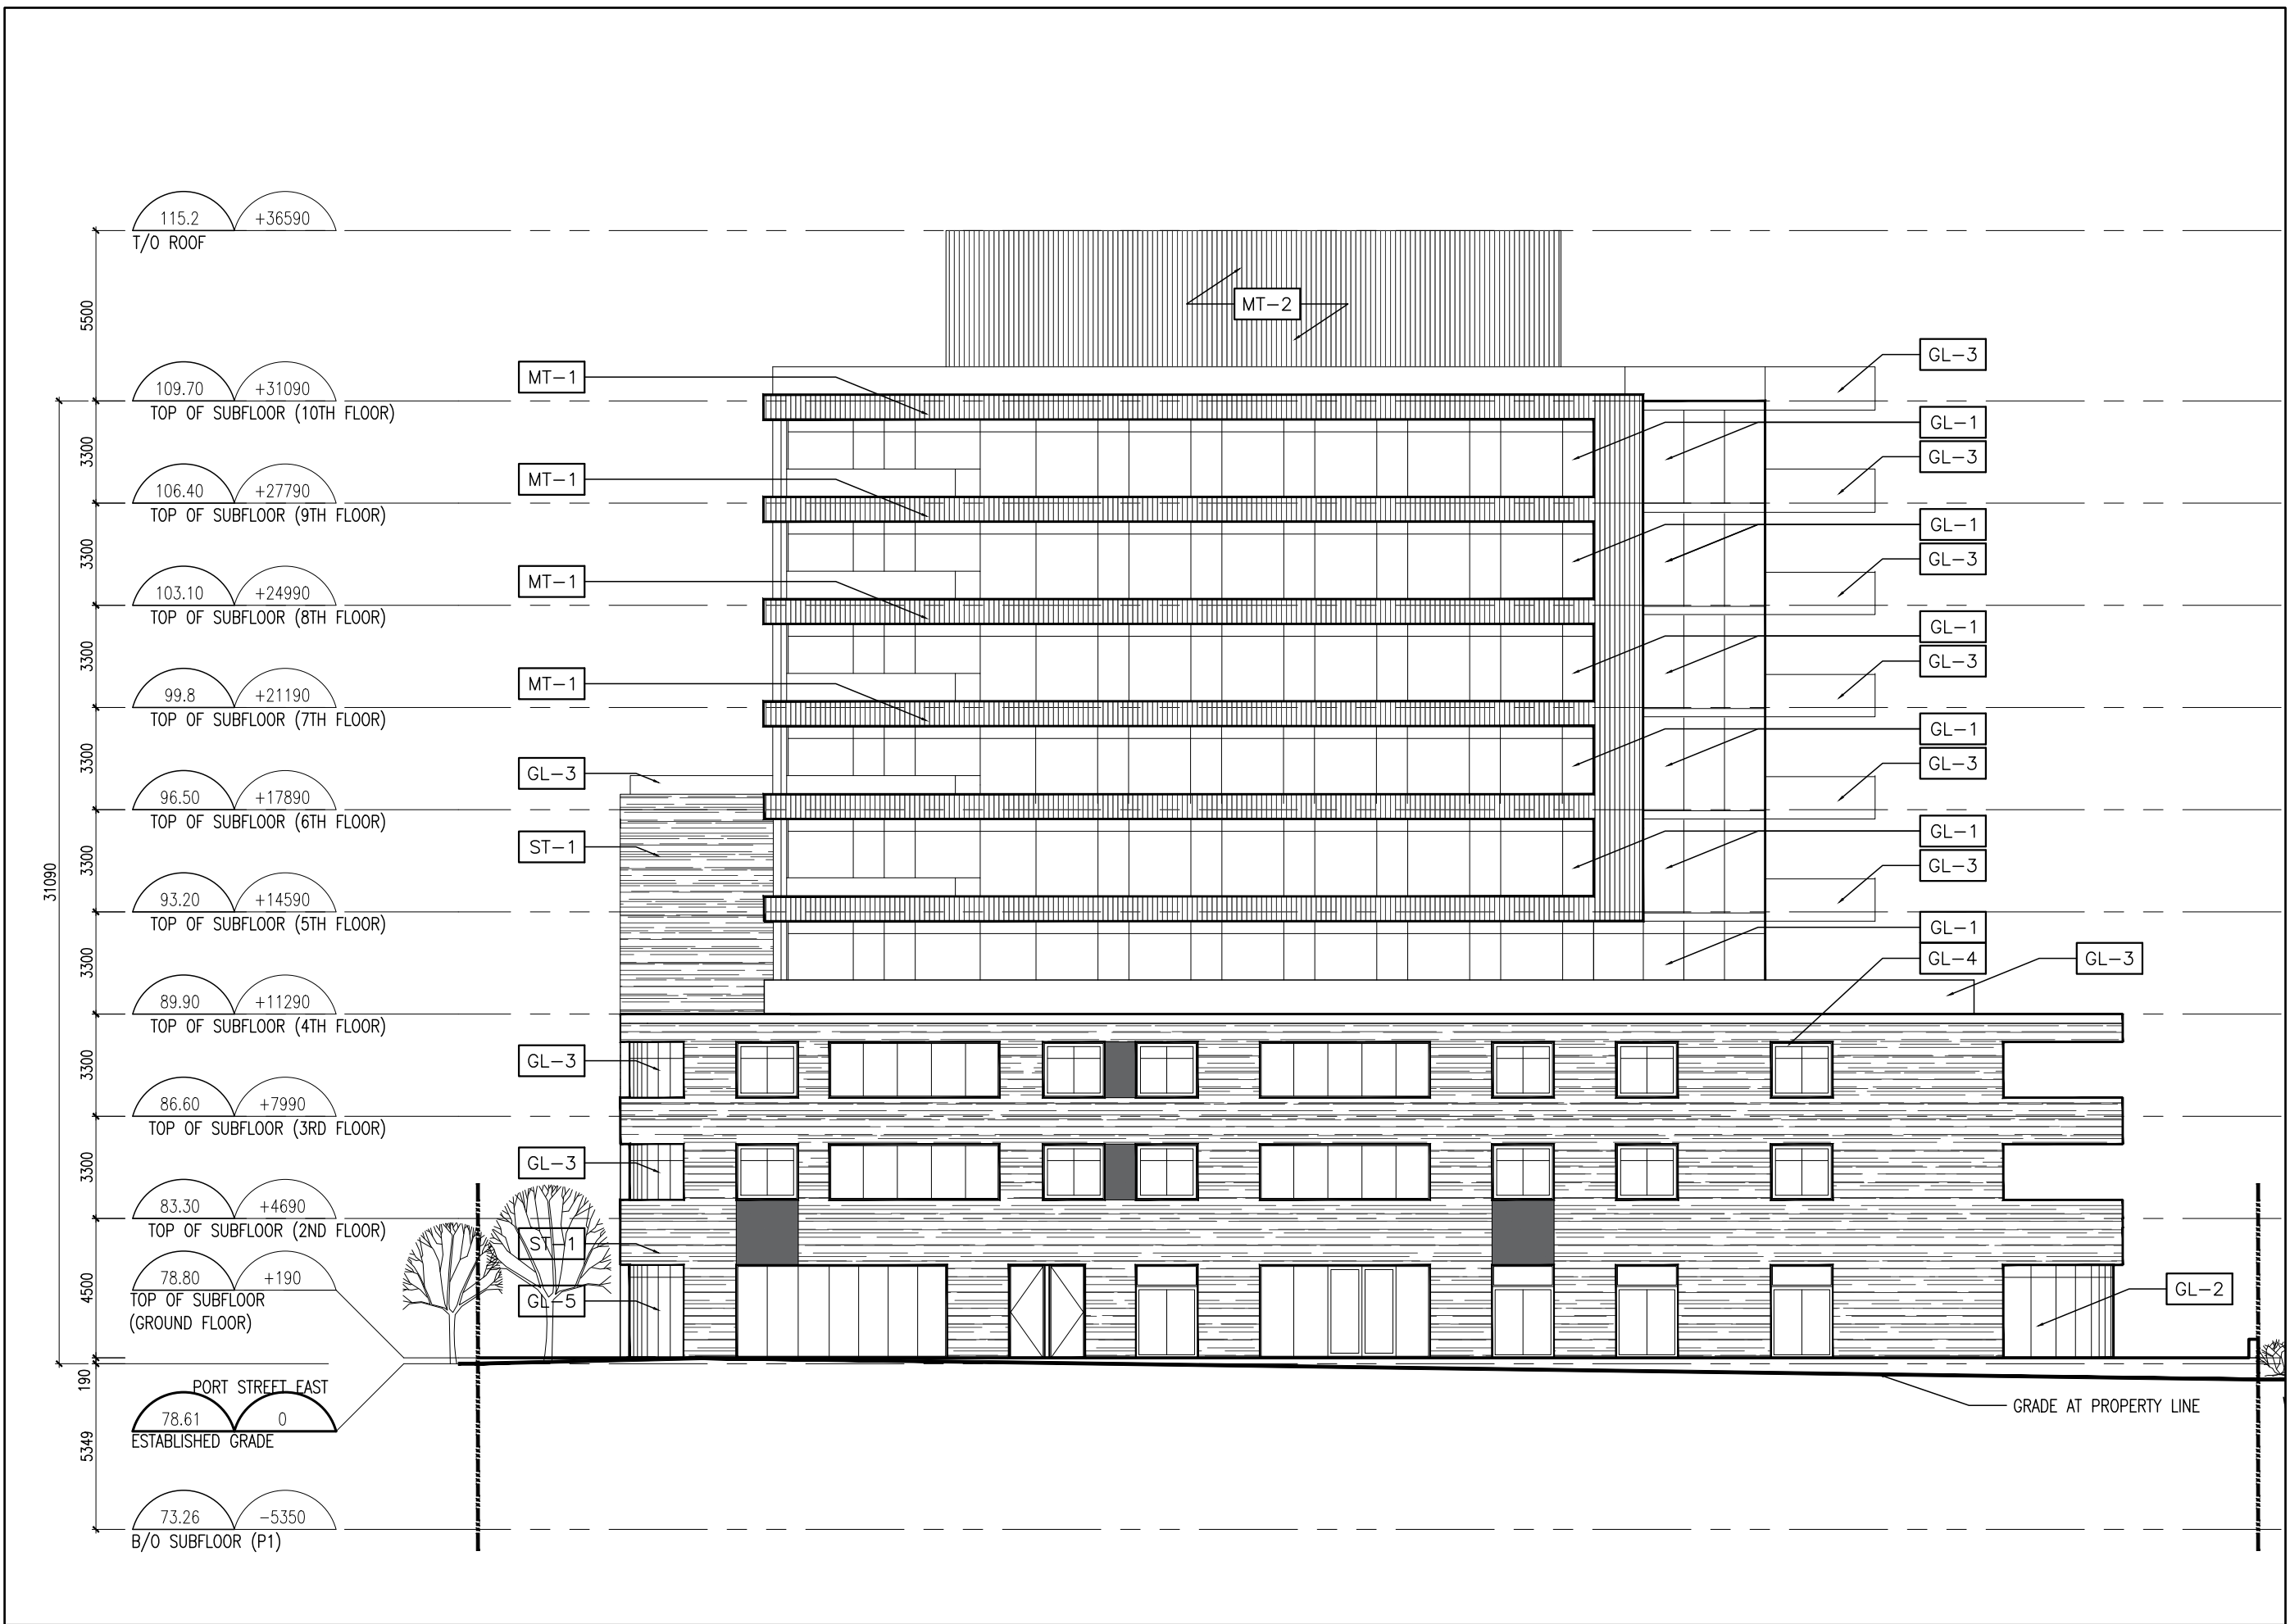 


2 WEST ELEVATION
A2.01 1:200



MATERIAL LEGEND	
GL-1	WINDOW WALL SPANDREL GLASS WITH ANODIZED MULLIONS & LOW-E COATING
GL-2	CURTAIN WALL GLASS WITH SPANDREL GLASS PANELS
GL-3	TEMPERED GLASS GUARD - CLEAR
GL-4	PUNCH WINDOW
GL-5	STOREFRONT - VISION GLASS WITH SSG MULLIONS
ST-1	STONE RAINSCREEN - TERRA COTTA
MT-1	MTL PANELS - COLOUR 1
MT-2	MTL PANELS - COLOUR 2

5. ISSUED FOR REZONING	2019.05.01
4. ISSUED FOR COORDINATION	2019.04.26
3. ISSUED FOR COORDINATION	2019.04.11
2. ISSUED FOR REZONING	2018.12.07
1. ISSUED FOR REZONING	2018.03.16
Revision	Date

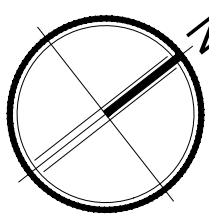

Giannone Petricone Associates

Giannone Petricone Associates Inc. Architects
462 Wellington Street West, Toronto, Canada M5V 1E3.
T 416.591.7788 F 416.591.1293 E mail@gpaia.com

55 PORT STREET EAST

55 PORT ST. E., MISSISSAUGA, ON, L5G 4P3
SHEET TITLE

SOUTH AND WEST
ELEVATIONS


SCALE:	AS NOTED
DRAWN BY:	TM
CHECKED BY:	CO
DATE:	4.30.2019
PROJECT NO.:	17165
SHEET NUMBER	

A2.01


All drawings, specifications, related documents and design are the copyright property of the architect and must be returned upon request. Reproduction of the drawings, specifications, related documents and design in whole or in part is strictly forbidden without the architect's written permission.

NOT FOR
CONSTRUCTION

PRELIMINARY

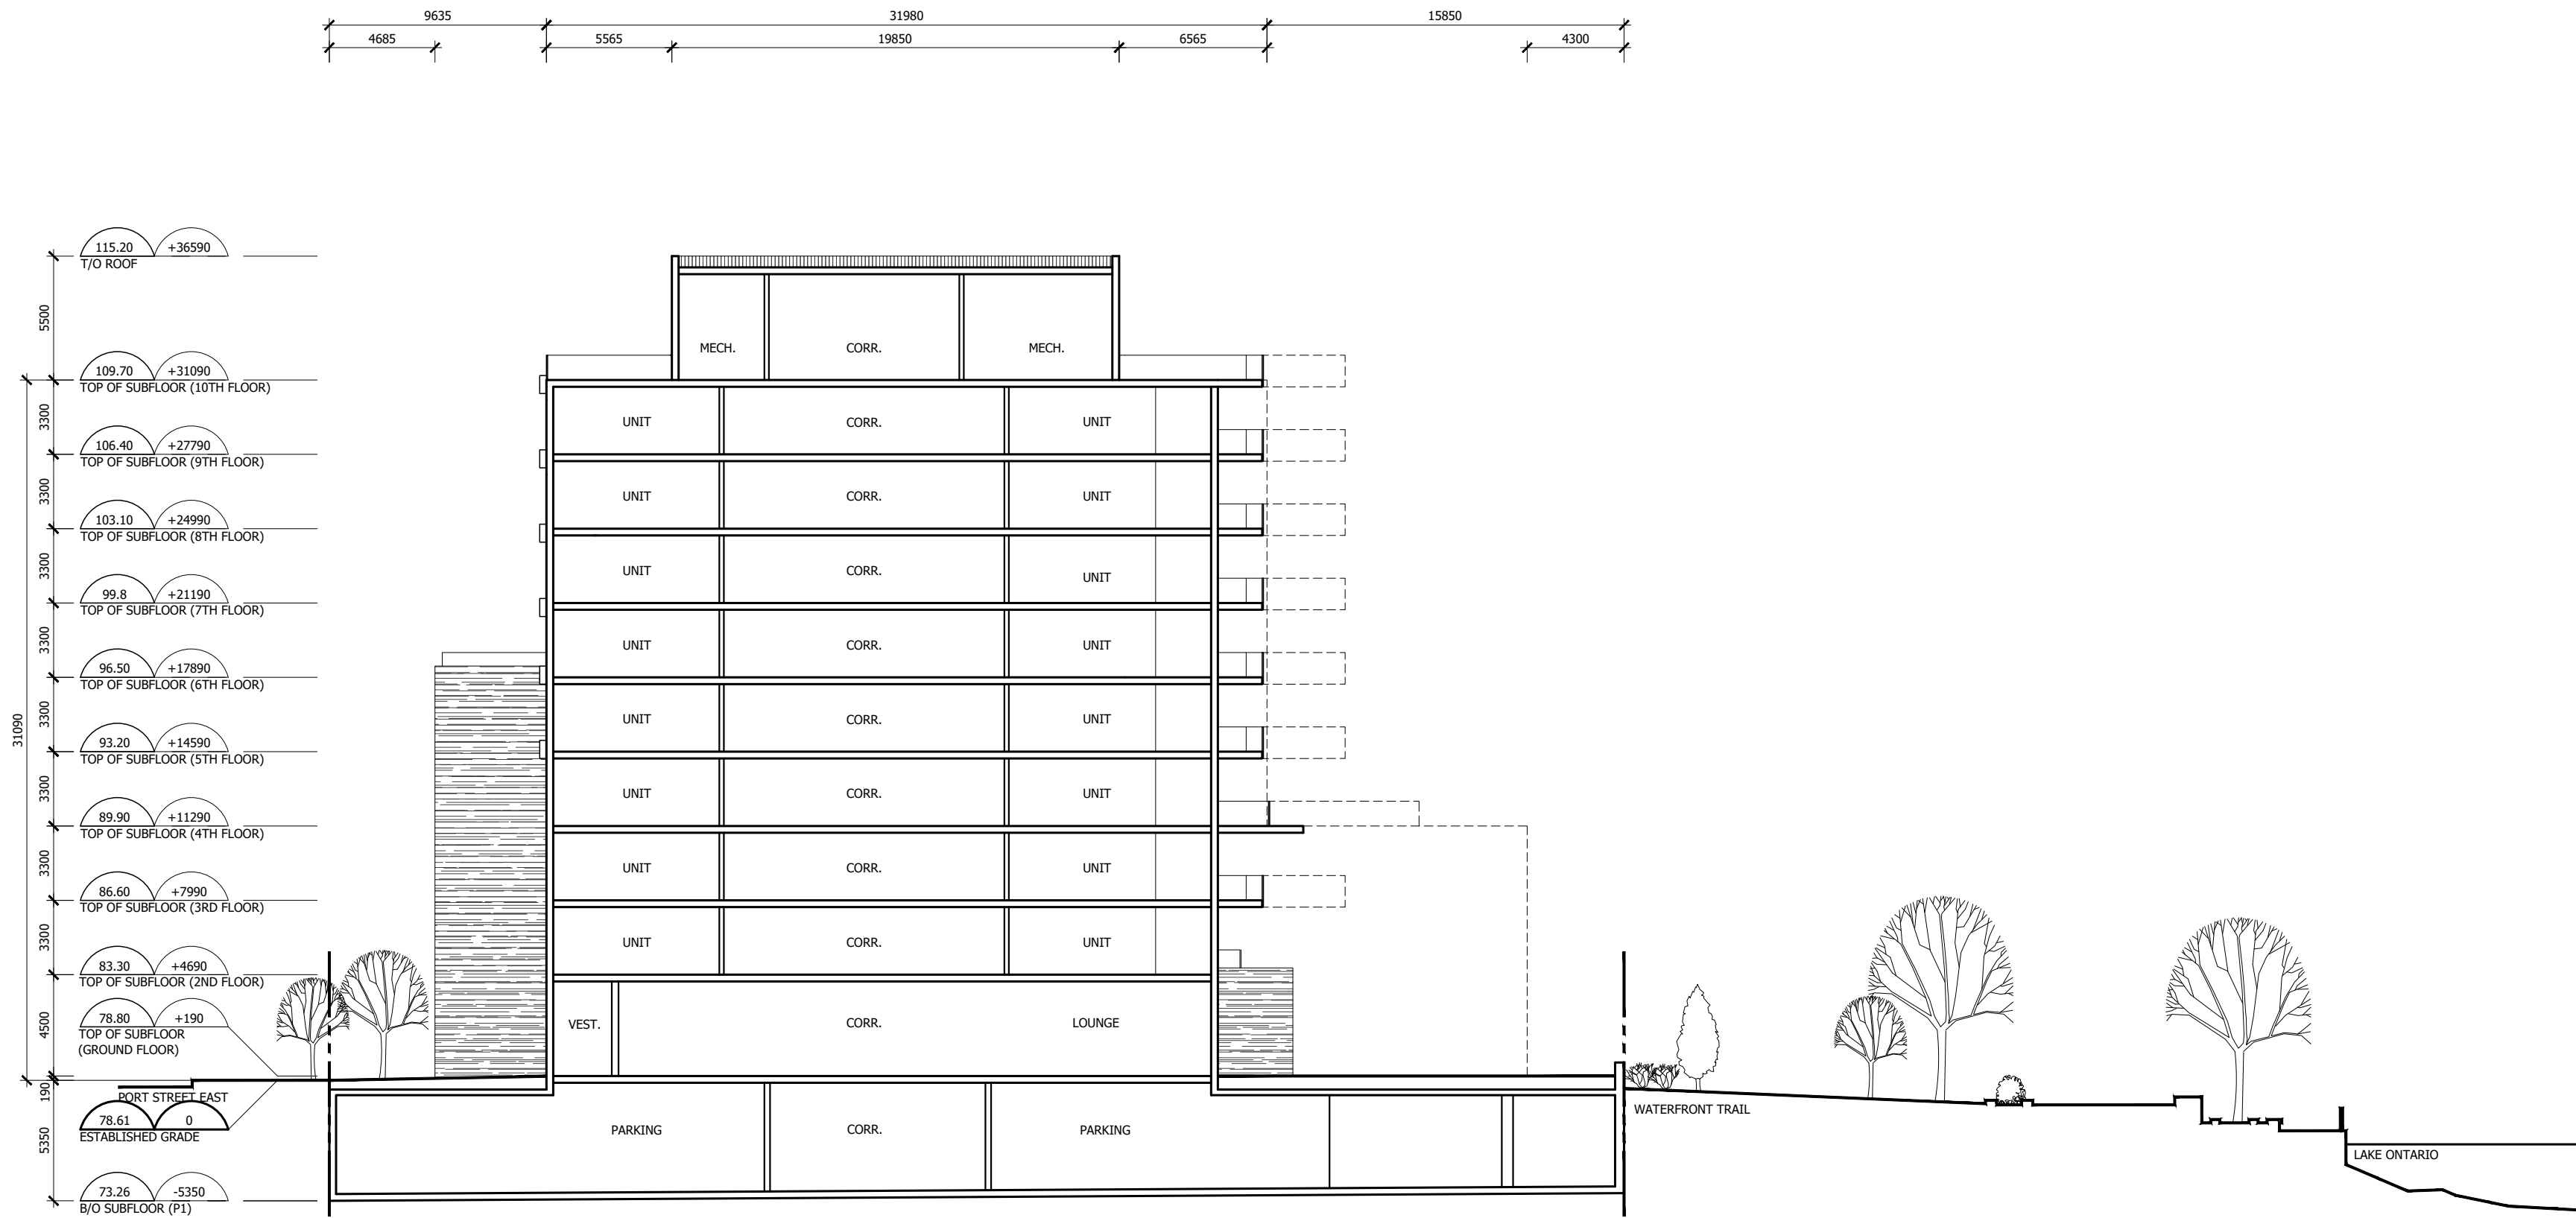


1 SECTION AA
A3.00 1:250

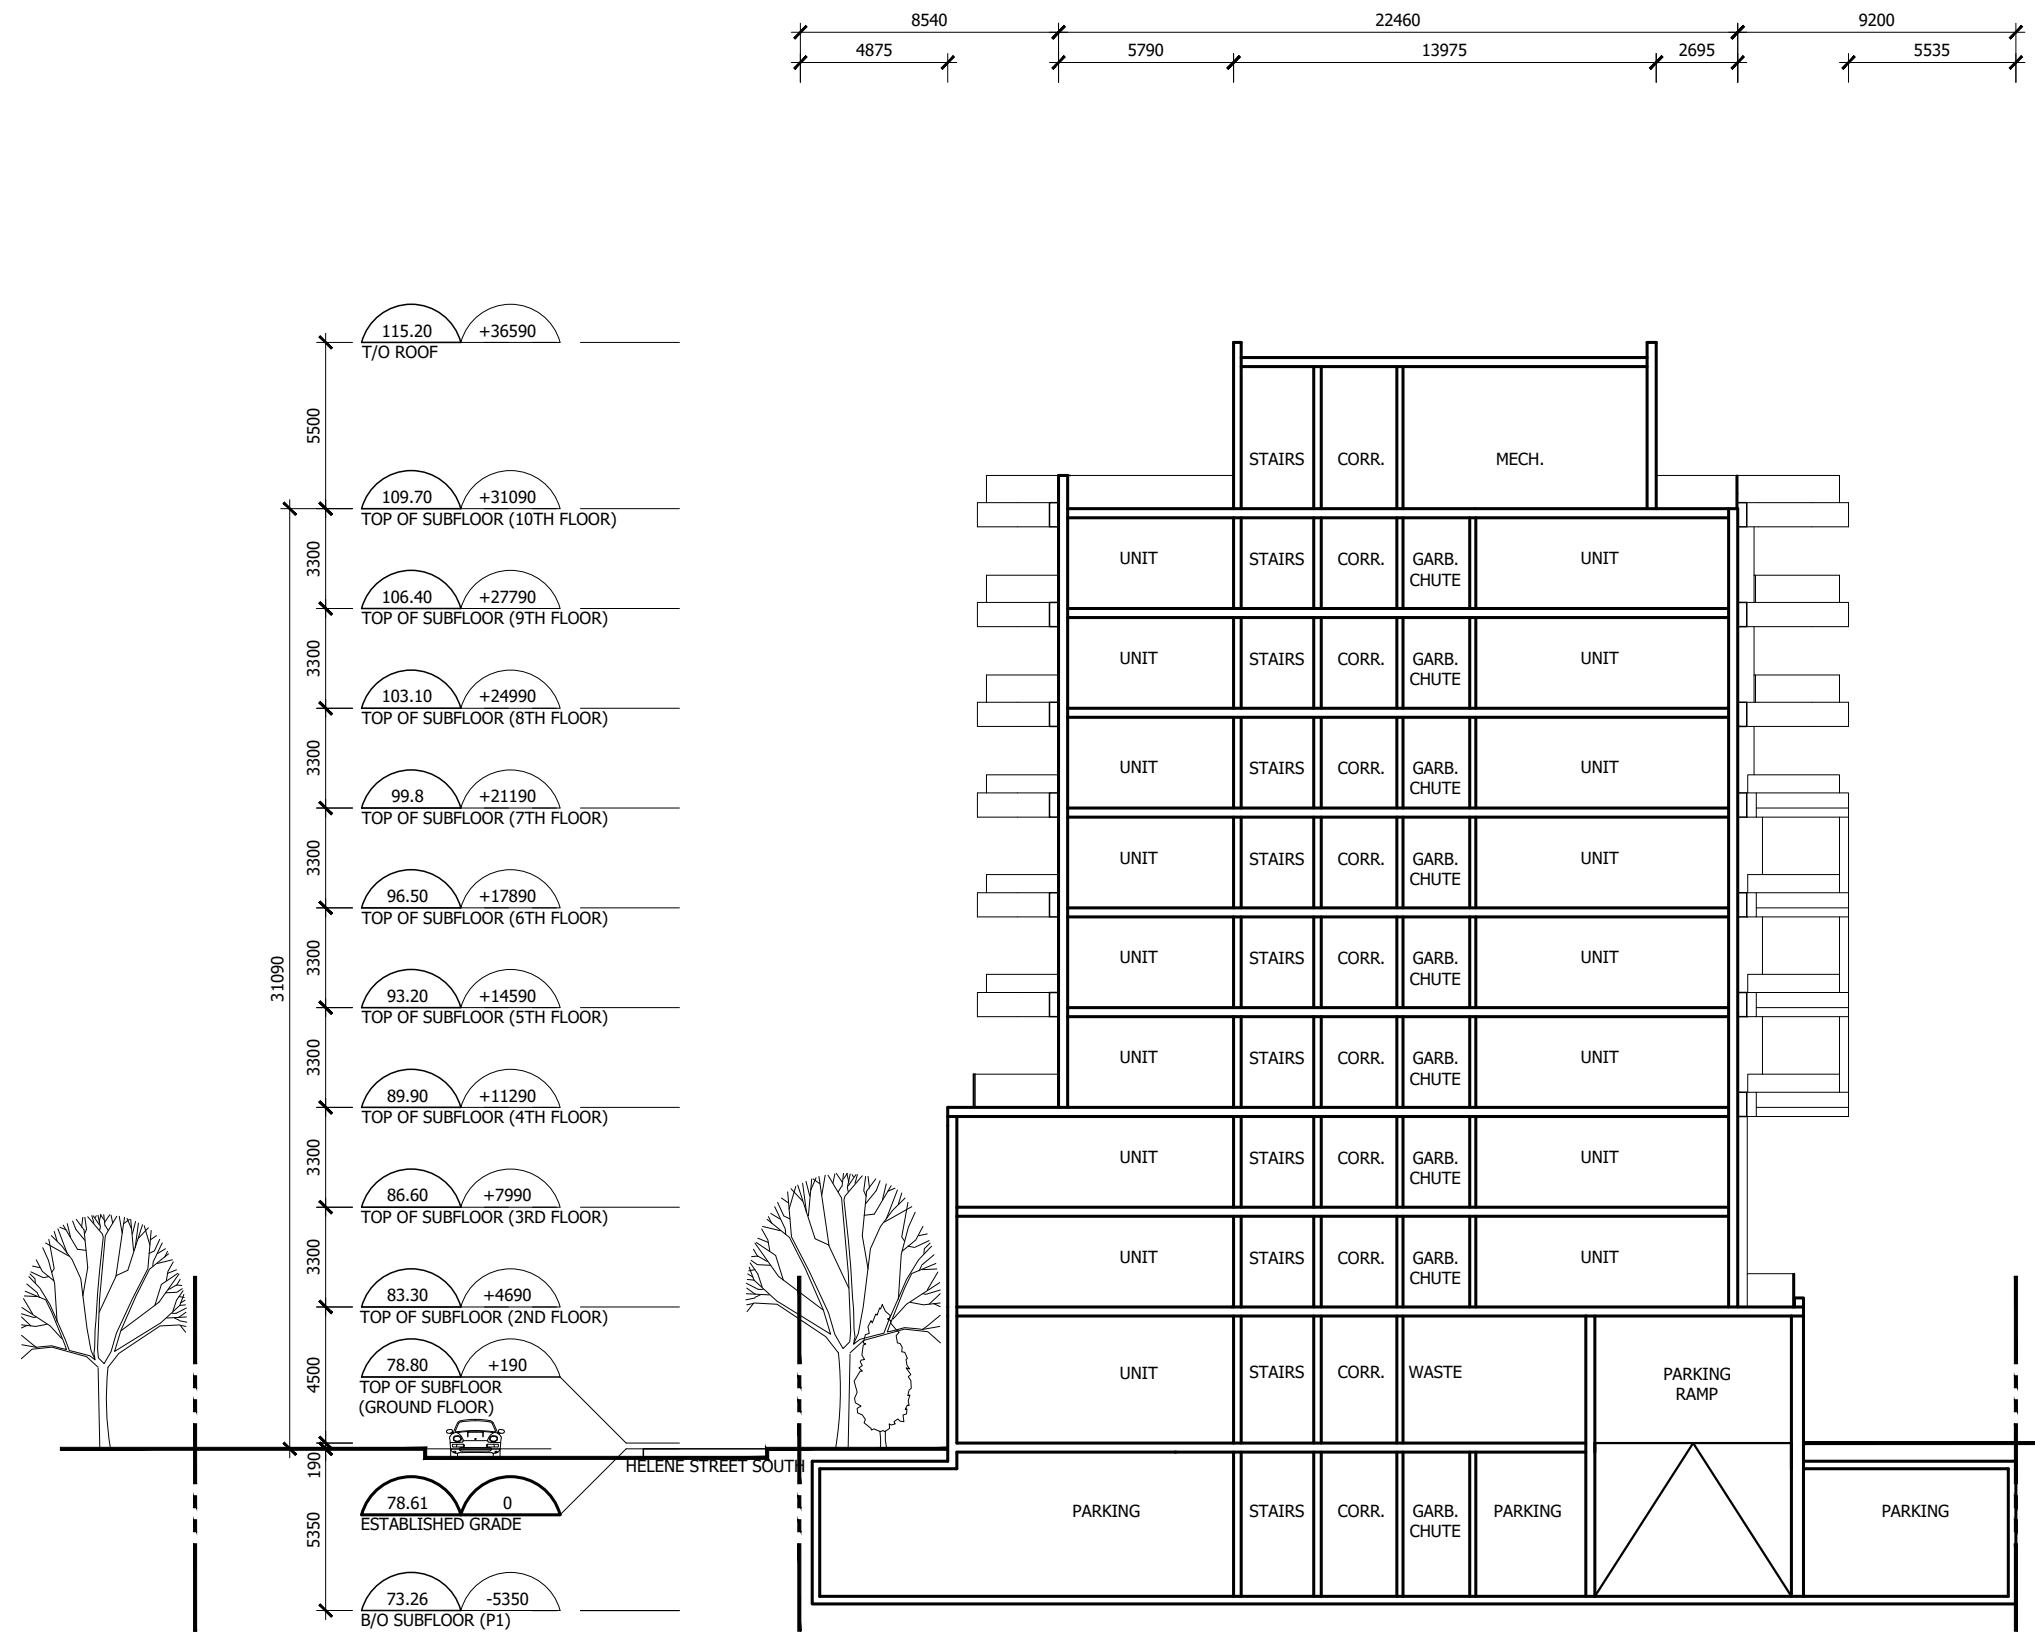

1 SECTION BB
A3.00 1:250

5. ISSUED FOR REZONING	2019.05.01
4. ISSUED FOR COORDINATION	2019.04.26
3. ISSUED FOR COORDINATION	2019.04.11
2. ISSUED FOR REZONING	2018.12.07
1. ISSUED FOR REZONING	2018.03.16

Revision	Date
----------	------

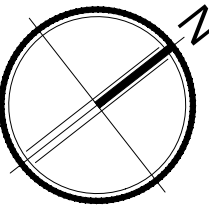

Giannone Petricone Associates

Giannone Petricone Associates Inc. Architects
462 Wellington Street West, Toronto, Canada M5V 1E3.
T 416.591.7788 F 416.591.1293 E mail@gpaia.com

55 PORT STREET EAST

55 PORT ST. E., MISSISSAUGA, ON, L5G 4P3
SHEET TITLE

BUILDING
SECTIONS

SCALE:	AS NOTED
DRAWN BY:	TM
CHECKED BY:	CO
DATE:	4.30.2019
PROJECT NO.:	17165
SHEET NUMBER	

A3.00