



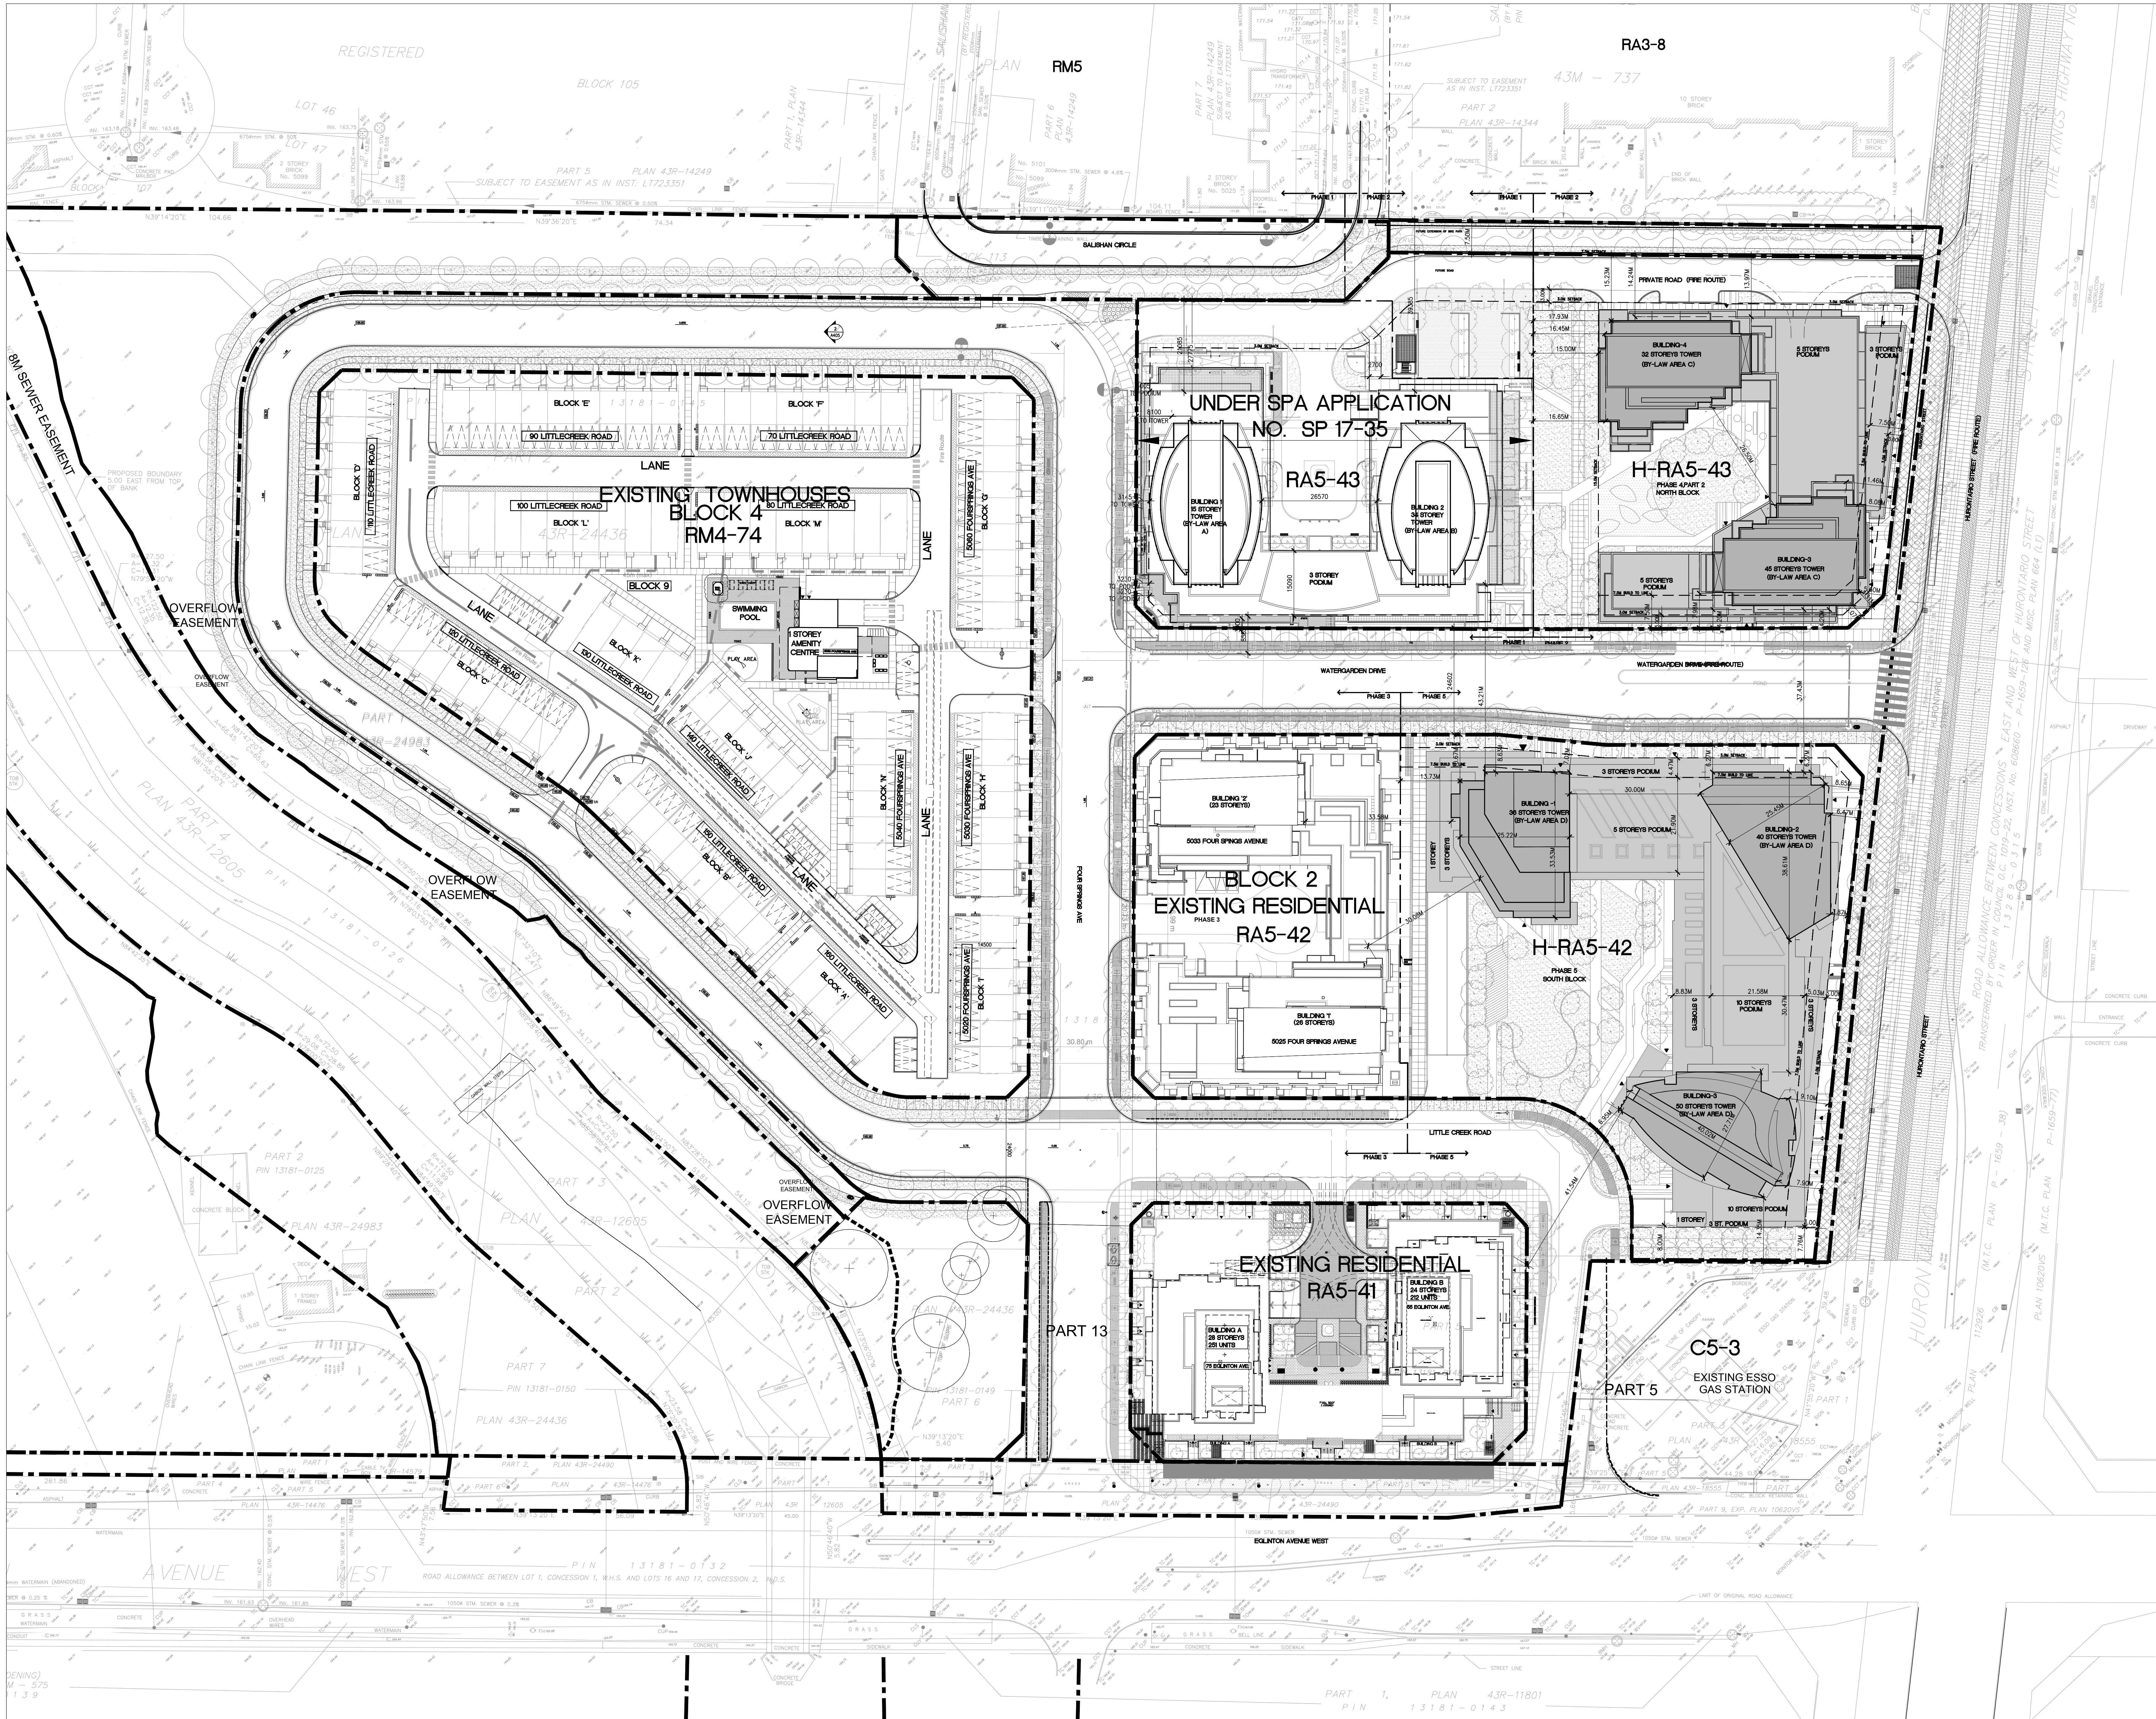

DRAWING LIST		
SP A001-N	NTS	COVER SHEET
SP A002-N	NTS	RENDERINGS
SP A003-N	NTS	RENDERINGS
SP A004-N	NTS	RENDERINGS
SP A100-N	1:500	CONTEXT MAP
SP A101-N	1:500	SITE PLAN - NORTH & SOUTH BLOCKS
SP A102-N	1:200	SITE PLAN & STATIS NORTH BLOCK PHASE 4 PART 2
SP A201-N	1:150	PARKING LEVEL 4 (BLDG. 3&4)
SP A202-N	1:150	PARKING LEVEL 3 (BLDG. 3&4)
SP A203-N	1:150	PARKING LEVEL 2 (BLDG. 3&4)
SP A204-N	1:150	PARKING LEVEL 1 (BLDG. 3&4)
SP A301-N	1:150	GROUND FLOOR PLAN (BLDG. 3&4)
SP A302-N	1:150	2ND FLOOR PLAN (BLDG. 3&4)
SP A303-N	1:150	3RD FLOOR PLAN (BLDG. 3&4)
SP A304-N	1:150	4TH FLOOR PLAN (BLDG. 3&4)
SP A305-N	1:150	5TH FLOOR PLAN (BLDG. 3&4)
SP A306-N	1:150	6TH FLOOR PLAN (BLDG. 3&4)
SP A307-N	1:150	7TH TO 20TH FLOOR PLAN (BLDG. 3&4)
SP A308-N	1:150	30TH FLOOR PLAN (BLDG. 3&4)
SP A309-N	1:150	31ST-32ND FLOOR PLAN (BLDG. 3&4)
SP A310-N	1:150	33RD FLOOR PLAN (BLDG. 3) & MECH. PH. PLAN (BLDG. 4)
SP A311-N	1:150	34TH-42ND FLOOR PLAN (BLDG. 3) & ROOF PLAN (BLDG. 4)
SP A312-N	1:150	43RD FLOOR PLAN (BLDG. 3) & ROOF PLAN (BLDG. 4)
SP A313-N	1:150	44TH-45TH FLOOR PLAN (BLDG. 3) & ROOF PLAN (BLDG. 4)
SP A314-N	1:150	MECH. PH. PLAN (BLDG. 3) & ROOF PLAN (BLDG. 4)
SP A315-N	1:150	ROOF PLAN (BLDG. 3&4)
SP A401-N	1:200	EAST ELEVATION (BLDG. 3&4)
SP A402-N	1:200	NORTH ELEVATION (BLDG. 3&4)
SP A403-N	1:200	SOUTH ELEVATION (BLDG. 3&4)
SP A404-N	1:200	WEST ELEVATION (BLDG. 3&4)
SP A405-N	1:200	NORTH ELEVATION INTERIOR (BLDG. 3&4)
SP A406-N	1:200	SOUTH ELEVATION INTERIOR (BLDG. 3&4)
SP A407-N	1:200	WEST ELEVATION INTERIOR (BLDG. 3&4)
SP A408-N	1:200	EAST ELEVATION INTERIOR (BLDG. 3&4)
SP A409-N	1:50	EAST ELEVATION COLOUR (BLDG. 3&4)
SP A410-N	1:50	NORTH ELEVATION COLOUR (BLDG. 3&4)
SP A411-N	1:50	SOUTH ELEVATION COLOUR (BLDG. 3&4)
SP A412-N	1:50	WEST ELEVATION COLOUR (BLDG. 3&4)
SP A501-N	1:200	BUILDING SECTION (BLDG. 3&4)

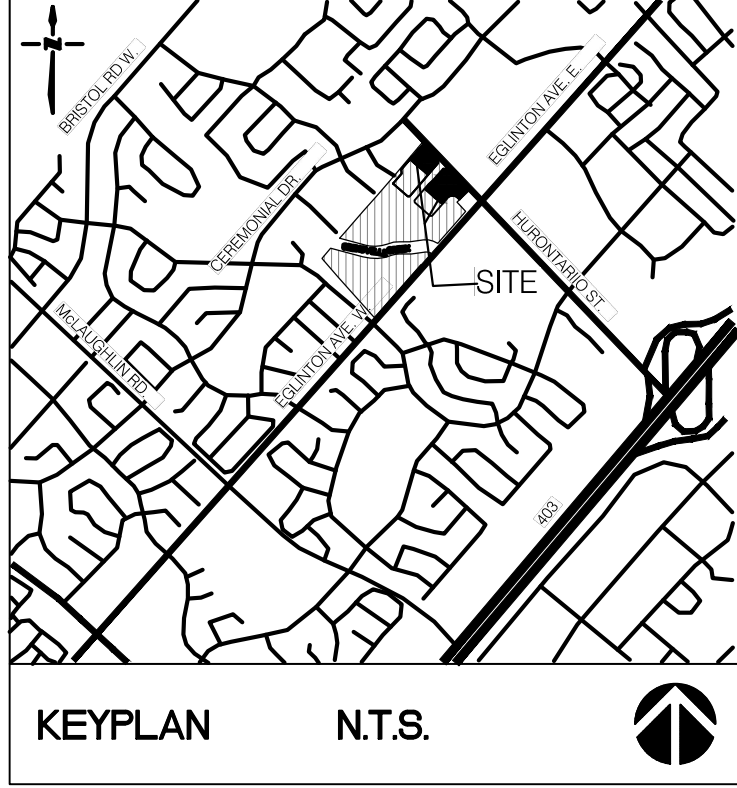

LEGAL DESCRIPTION AND SURVEY INFORMATION

SURVEY INFORMATION TAKEN FROM:
PLAN OF SURVEY OF
BLOCKS 1, 2, 16 AND 17
REGISTERED PLAN 43M-1957
CITY OF MISSISSAUGA
REGIONAL MUNICIPALITY OF PEEL

SURVEY INFORMATION PROVIDED BY:
R. AVIS SURVEYING INC.
230 YORKMERE BOULEVARD, SUITE 303
TORONTO, ONTARIO
M2T 4H8
TEL: (416) 460-6122 FAX: (416) 461-6206
www.ravisurveying.com
DATE: FEBRUARY 23, 2018

2	1 APR 2019	RE-ISSUED FOR RE-ZONING SUBMISSION
1	31 MAY 2018	RE-ZONING SUBMISSION
NO	DATE	REMARKS
REVISIONS		
CONTRACTOR MUST VERIFY ALL DIMENSIONS AND BE RESPONSIBLE FOR SAME. REPORTING ANY DISCREPANCIES TO THE ARCHITECT BEFORE COMMENCING THE WORK.		
PRINTS ARE NOT TO BE SCALED.		

RICHMOND | Architects Ltd.

243 COLLEGE STREET
TORONTO, ONTARIO M5T 1R5

416 961 1567
416 961 1321
RICHMONDARCH.COM

PROPOSED CONDOMINIUM DEVELOPMENT
"WATERGARDEN" (PHASE 4, PART 2)(H-RA5-43) &
(PHASE 5)(H-RA5-42)
WATERGARDEN DRIVE
MISSISSAUGA, ONTARIO
Pinnacle International (Ontario) Limited
Suite 300-311 Homer Street
Vancouver, BC V6B 0W6
PH: (604) 602 7747 Fax: (604) 680 7749

CONTEXT MAP	
North	Scale
Date Plotted	Scale
01 APR 2019	25 MAY 2018
Drawn By	Scale
AA	1:500
Checked By	Revision Number
CC	2
Job No.	Sheet No.
2017-002-N	SP A100-N