

DATE	NO.	REVISION

GENERAL NOTES:
 1. ALL WORK SHALL BE DONE IN ACCORDANCE WITH THE LOCAL AND NATIONAL BUILDING CODES AND REGULATIONS.
 2. THE CONTRACTOR SHALL BE RESPONSIBLE FOR OBTAINING ALL NECESSARY PERMITS AND APPROVALS FROM THE LOCAL AUTHORITIES.
ARCHITECT:
 A.J. FREEMAN ARCHITECTS
 11111 11111 1111
 11111 11111 1111
 11111 11111 1111

CONSULTANTS:
 MECHANICAL/ELECTRICAL
 STRUCTURAL ENGINEER

OWNER:
 PROJECT NAME:
 88-90 Dundas Street East
 Mississauga, ON

DRAWING TITLE:
 NORTH-SOUTH ELEVATION

PRINT DATE: 08-OCT-2018
PROJ. NO.: 1016
REVISION NO.: 1200
DWG. NO.: A-5.3

SCALE: 1:200
DRAWN BY: A.J.T.S.K.
DATE:

DATE **NO.** **ISSUE**
 24 SEP 18 1 ISSUED FOR BIA

DATE **NO.** **ISSUE**
 24 SEP 18 1 ISSUED FOR BIA

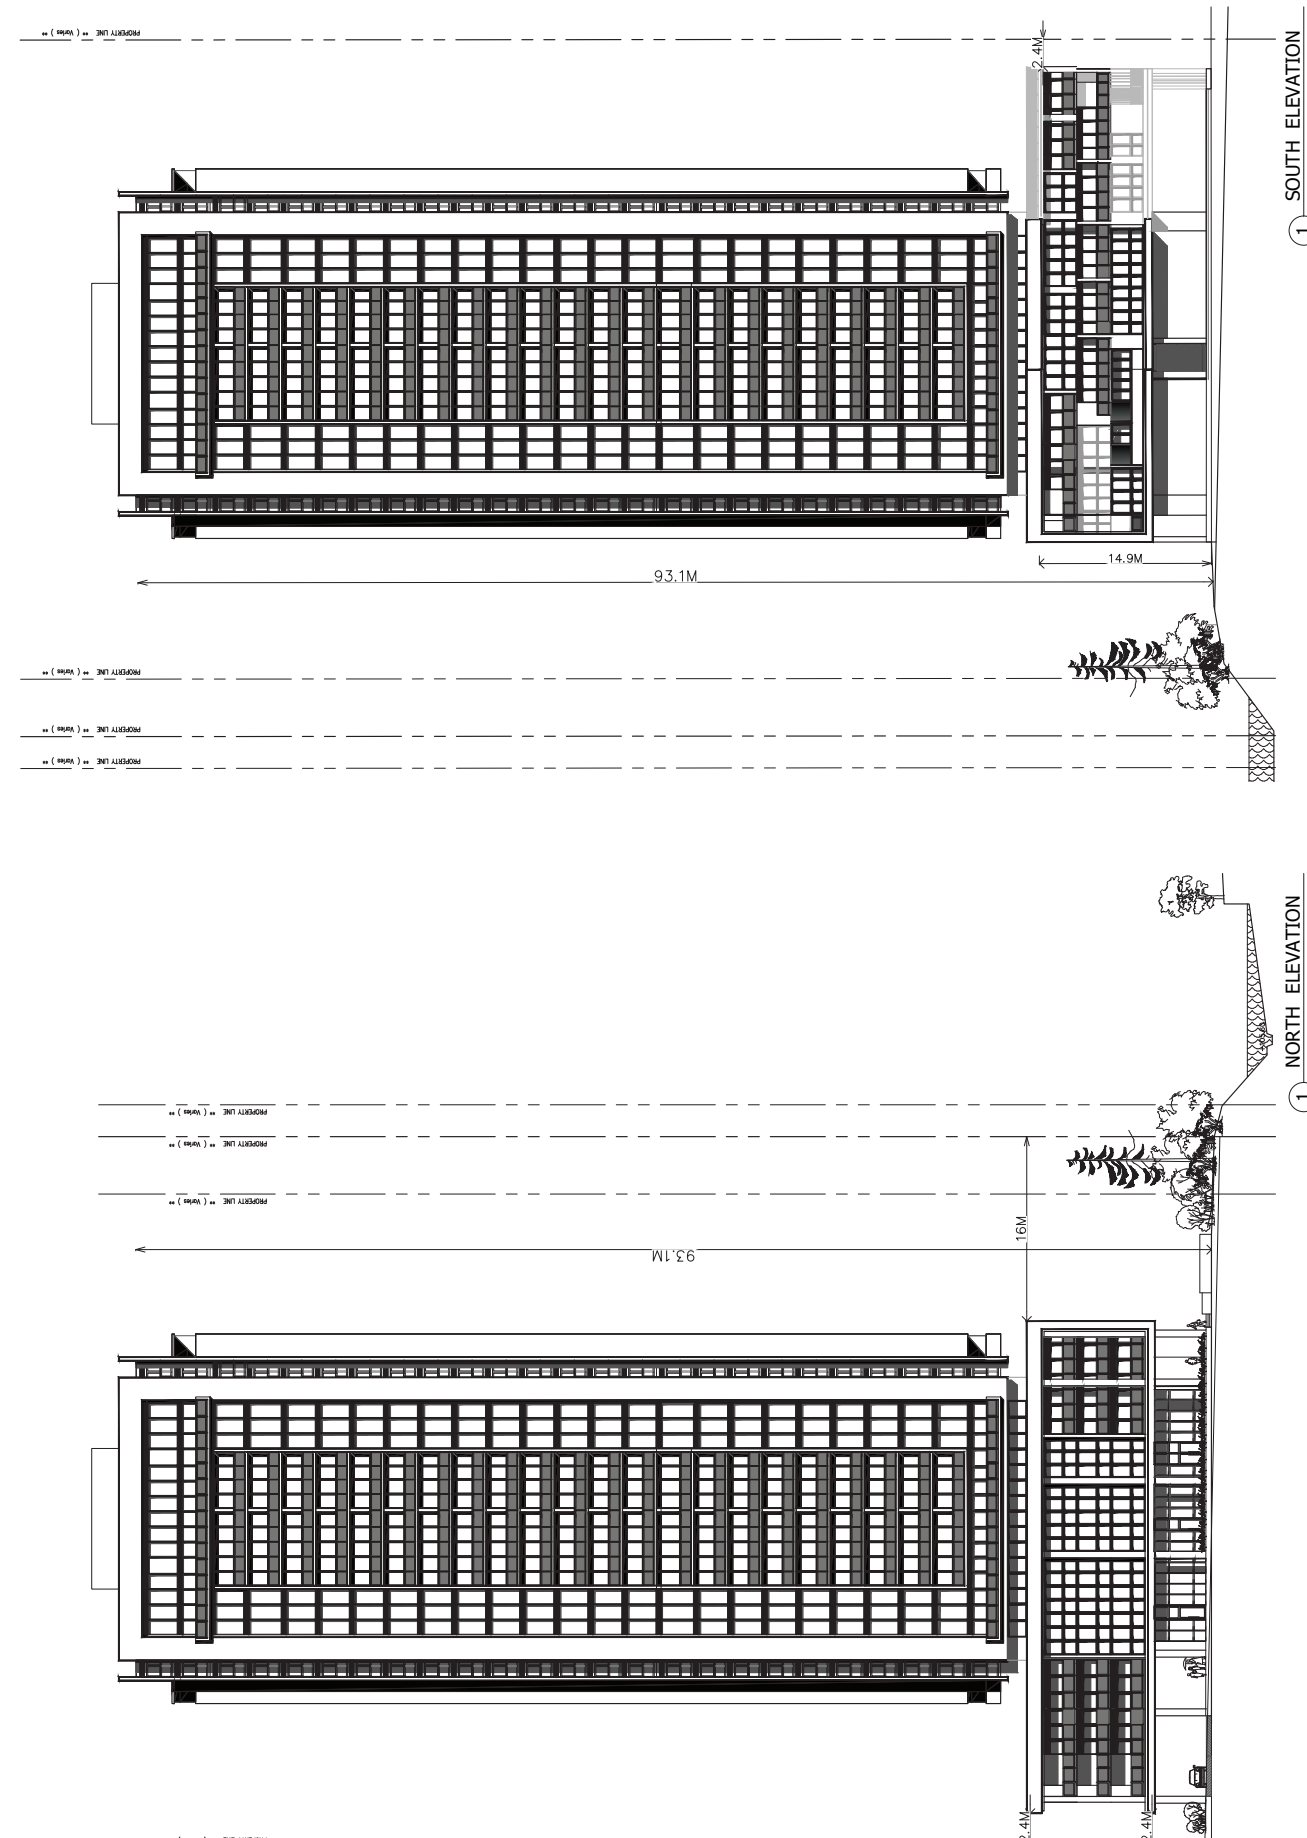

DATE **NO.** **ISSUE**
 24 SEP 18 1 ISSUED FOR BIA

DATE **NO.** **ISSUE**
 24 SEP 18 1 ISSUED FOR BIA