



LOT 1 FLOOR PLAN

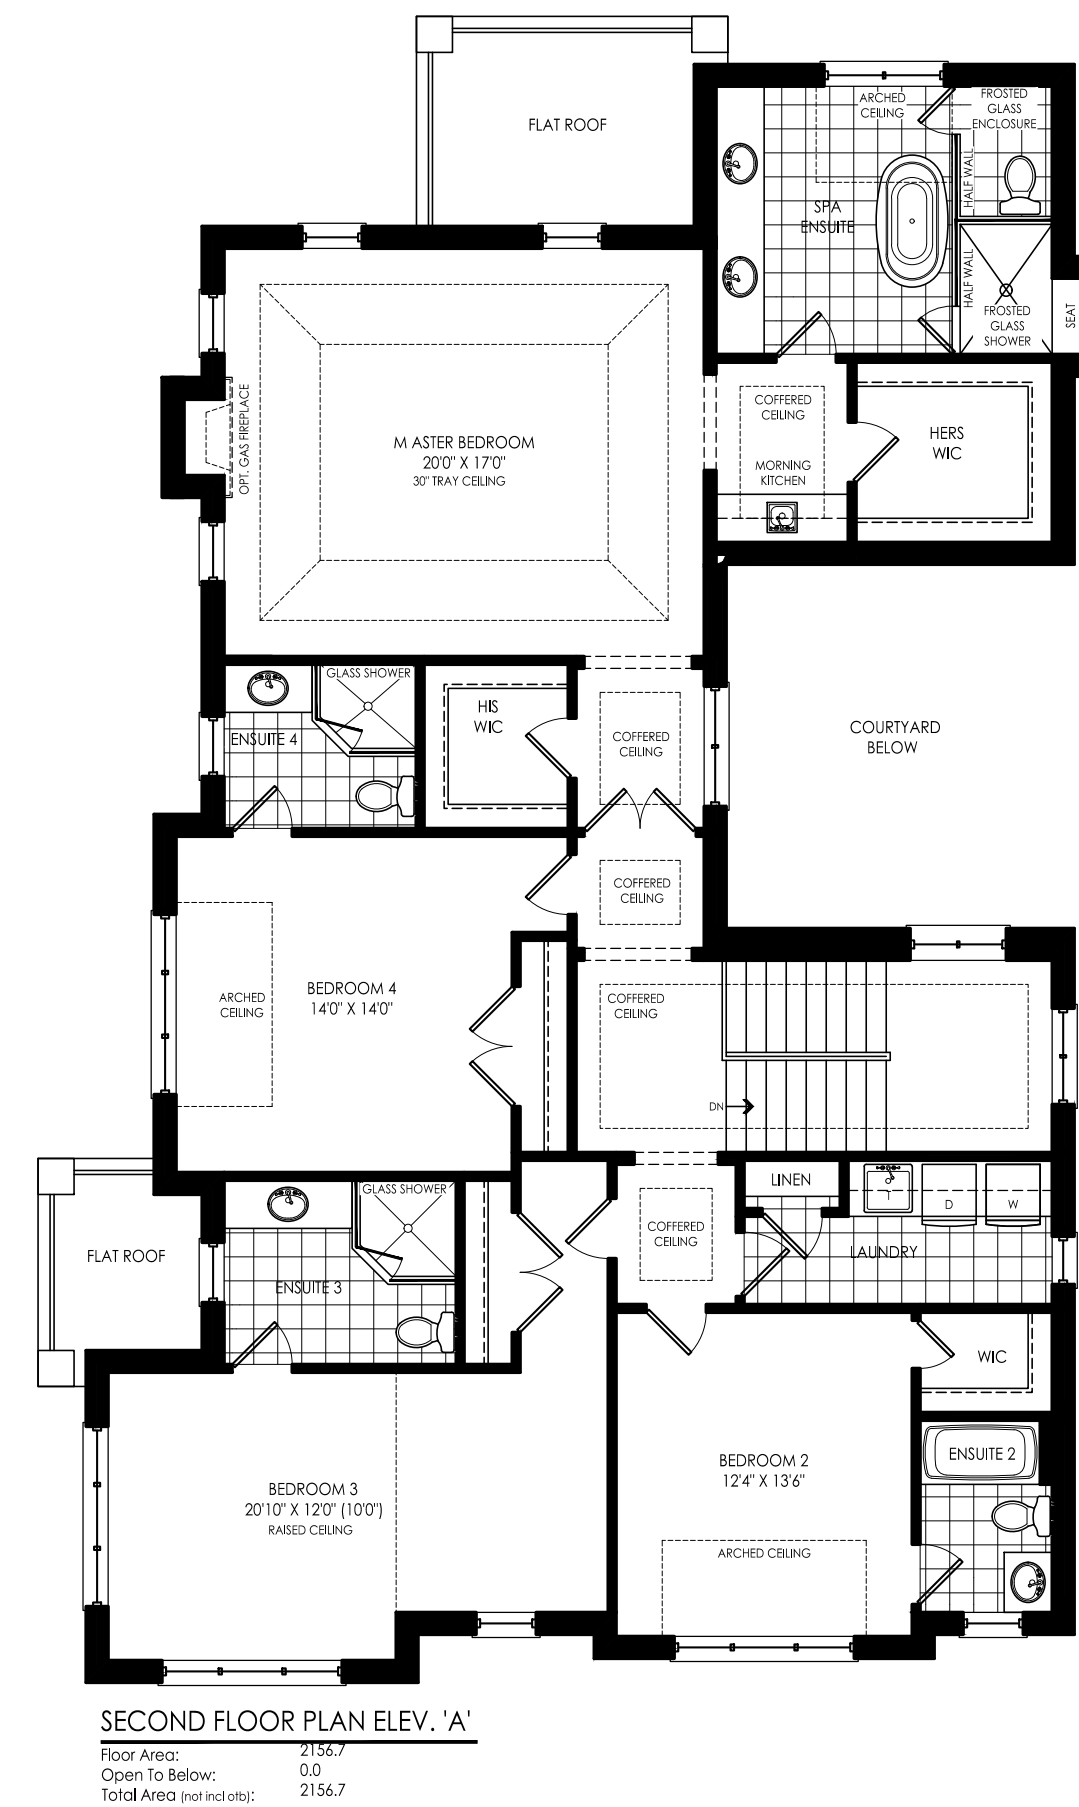

3938 SF

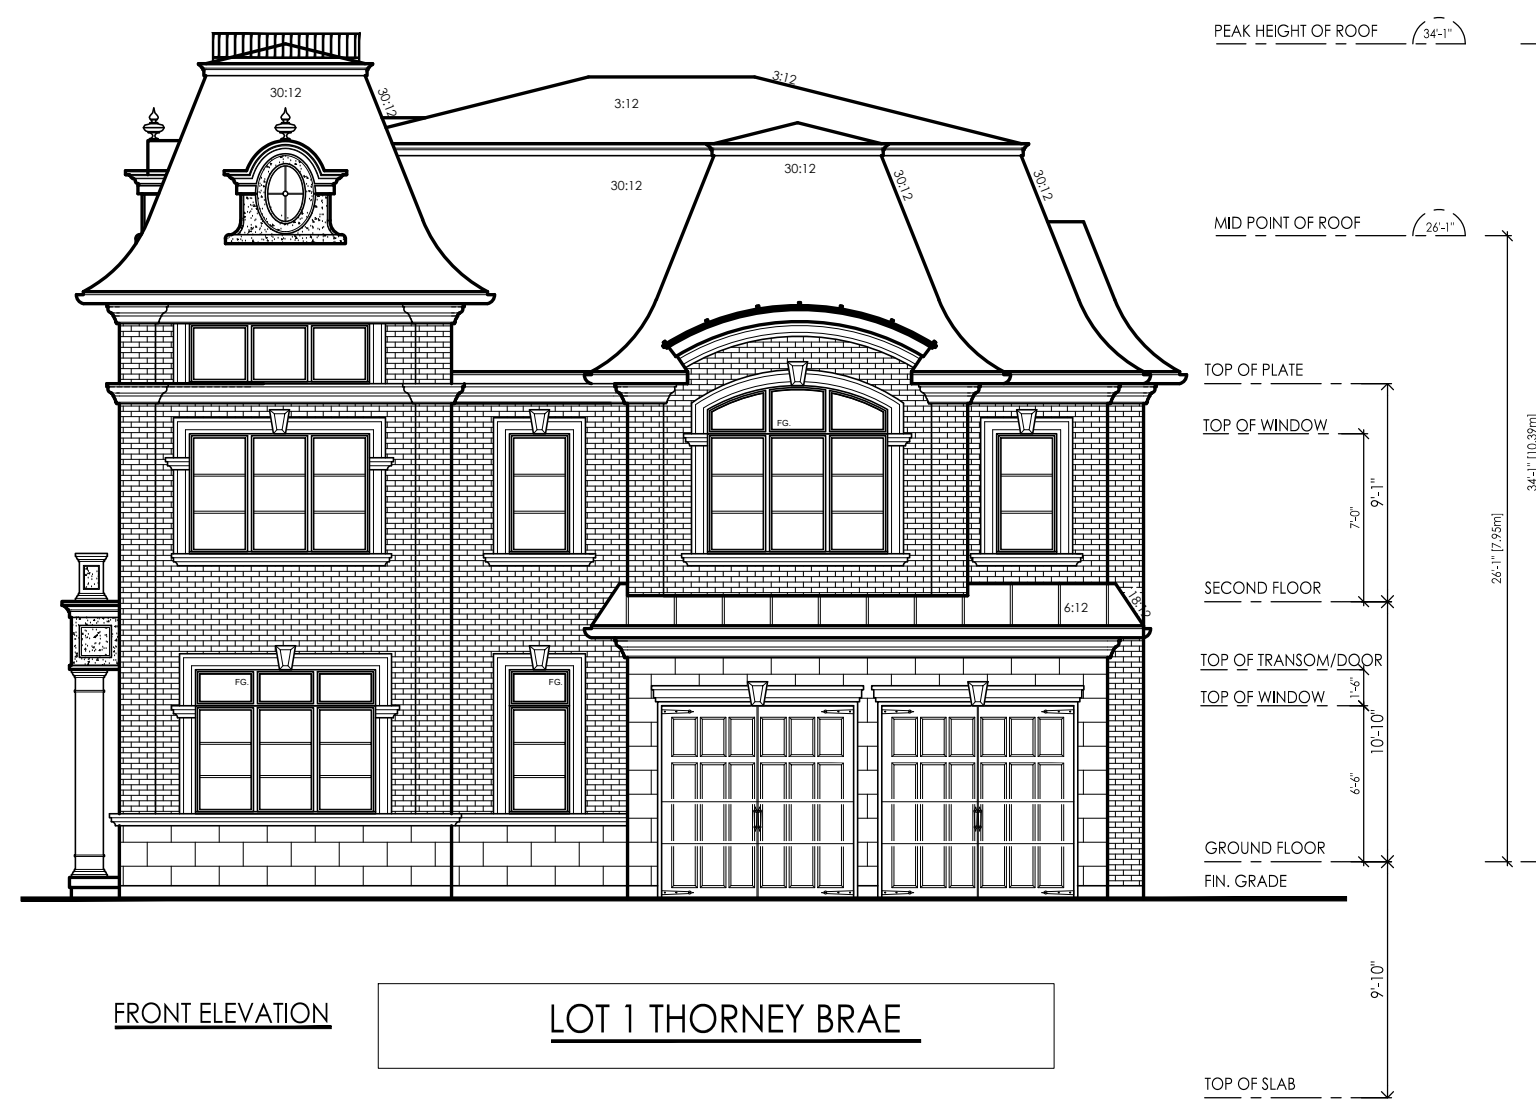

#	revision	date	dwn	chk
1	ISSUED FOR OPA/CLA	MAR-13-2017	shay	shay

Client: 2462357 Ontario Inc.  
(Pace Developments)

Project: Thorny Brae Towns  
1745, 1765 and 1775 Thorny Brae Place,  
Mississauga, ON

Model: SAMPLE ARCHITECTURAL  
DRAWINGS (LOT 1)

Project #: 16041

Scale: 1/8" = 1'-0"

Page