

ISSUED FOR

- 1 2018-08-31 ISSUED FOR OPA / ZBL
3 2019-05-31 OPA / ZBL UPDATES

METRIC

THIS DRAWING IS UNAPPROVED AND MUST NOT BE USED
REPRODUCED, OR REPRODUCED WITHOUT WRITTEN PERMISSION.
ALL DIMENSIONS ARE IN MILLIMETERS UNLESS OTHERWISE NOTED.
WEAPY DIMENSIONS
DO NOT SCALE THE DRAWING.
REPORT INCONSISTENCIES AND OMISSIONS TO THE CONSULTANT
FOR CLARIFICATION BEFORE COMMENCING WITH THE WORK.
DEVIATIONS FROM THE CONTRACT DOCUMENTS WITHOUT
WRITTEN APPROVAL FROM THE CONSULTANT ARE SUBJECT TO
CORRECTION AT THE CONTRACTORS EXPENSE.

ARCHITECT

DIALOG
1100, 2 BLOOR ST. E.
TORONTO, ON M4W 3A8
TEL: (416) 966-0220 WEBSITE: dialogdesign.ca
URBAN PLANNER
GLEN SCHWARR, ASSOCIATE INC.
10 KINGSBRIDGE GARDEN CIRCLE, SUITE 700
MISSISSAUGA, ON L5R 3K6
TEL: (416) 638-4911 WEBSITE: gsch.ca

LANDSCAPE ARCHITECT

TERRAPLAN LANDSCAPE ARCHITECT
20 CHAMPLAIN BLVD., SUITE 102
TORONTO, ON M5H 2Z1
TEL: (416) 638-4911 WEBSITE: terraplan.ca

TRAFFIC CONSULTANT

WSP
100 COMMERCE VALLEY DRIVE WEST
THORNHILL, ON L3T 0A1
TEL: (905) 885-4211 WEBSITE: wsp.com

CIVIL ENGINEER

C.F. CROZIER & ASSOCIATES
2800 HIGH POINT DRIVE, SUITE 100
MILTON, ON L9T 6P4
TEL: (905) 879-0026 WEBSITE: cfcrozier.ca


WIND CONSULTANT

THEAKSTON ENVIRONMENTAL
596 GLENGARRY CR., P.O. BOX 390
FERGUS, ONTARIO, N1M 3C2
TEL: (519) 787-2910 WEBSITE: theakston.com

ACOUSTIC CONSULTANT

JADE ACOUSTICS
411 CONFEDERATION PARKWAY | UNIT 19
CONCORD, ON L4K 0A8
TEL: (905) 660-2444 WEBSITE: jadeacoustics.com

KEYPLAN

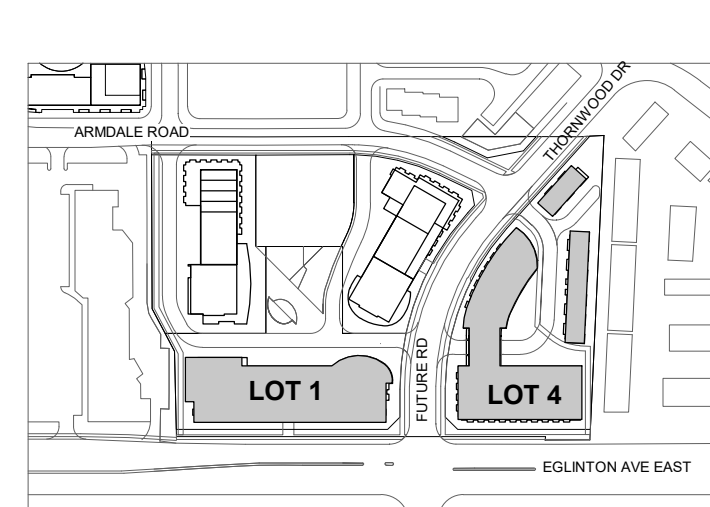

SEAL

91 EGLINTON Ave E
MASTER PLAN

91 EGLINTON Ave E
MISSISSAUGA, ON L4Z 1B2

ELEVATIONS

DRAWN: YK
PLOT DATE: 2019-05-30 7:26:44 PM

CHECKED: FW

RZ-12

11153T0100

C:\Revit\Local\Fire\DLG_11153T0100_AR_91 EGLINTON Ave E_20190531.rvt

TOWER "A"

PRECAST - WHITE
50.00 m

ROOF
150.300

METAL LOUVRE PANEL

LEVEL PH
142.300

LEVEL 45
136.800

LEVEL 44
133.250

LEVEL 43
130.000

LEVEL 42
126.750

LEVEL 41
123.500

LEVEL 40
120.250

TOWER "B"

PRECAST - WHITE
METAL LOUVRE PANEL

WINDOW WALL
GLASS SPANDREL

WINDOW WALL
VISION GLASS

BALCONY RAILING
GLASS

BRICK VENEER -
WHITE

ROOF SCREEN
CANOPY

TOWER B, ROOF
134.350

TOWER B, LEVEL PH
126.350

TOWER B, LEVEL 40
120.850

LEVEL 39
117.300

LEVEL 38
114.350

LEVEL 37
111.400

LEVEL 36
108.450

LEVEL 35
105.500

LEVEL 34
102.550

LEVEL 33
99.600

LEVEL 32
96.650

LEVEL 31
93.700

LEVEL 30
90.450

LEVEL 29
87.500

LEVEL 28
84.550

LEVEL 27
81.600

LEVEL 26
78.650

LEVEL 25
75.700

LEVEL 24
72.750

LEVEL 23
69.800

LEVEL 22
66.850

LEVEL 21
63.900

LEVEL 20
60.950

LEVEL 19
57.700

LEVEL 18
54.750

LEVEL 17
51.800

LEVEL 16
48.850

LEVEL 15
45.900

LEVEL 14
42.950

LEVEL 13
40.000

LEVEL 12
37.050

LEVEL 11
34.100

LEVEL 10
31.150

LEVEL 9
28.200

LEVEL 8
24.950

LEVEL 7
22.000

LEVEL 6
18.750

LEVEL 5
15.800

LEVEL 4
12.550

LEVEL 3
9.000

LEVEL 2
5.400

LEVEL 1
172.350

TOWER "G"

PRECAST - WHITE
METAL LOUVRE PANEL

WINDOW WALL
GLASS SPANDREL

WINDOW WALL
VISION GLASS

BALCONY RAILING
GLASS

LOT 4
PODIUM BEYOND

WIND SCREEN

BRICK VENEER -
WHITE

ROOF
104.550

LEVEL PH
96.550

LEVEL 30
91.050

LEVEL 29
87.800

LEVEL 28
84.850

LEVEL 27
81.900

LEVEL 26
78.950

LEVEL 25
75.000

LEVEL 24
72.050

LEVEL 23
69.100

LEVEL 22
66.150

LEVEL 21
63.200

LEVEL 20
60.250

LEVEL 19
57.300

LEVEL 18
54.350

LEVEL 17
51.400

LEVEL 16
48.450

LEVEL 15
45.500

LEVEL 14
42.550

LEVEL 13
40.000

LEVEL 12
36.750

LEVEL 11
33.800

LEVEL 10
30.550

LEVEL 9
27.600

LEVEL 8
24.350

LEVEL 7
21.400

LEVEL 6
18.150

LEVEL 5
15.200

LEVEL 4
11.950

LEVEL 3
9.000

LEVEL 2
5.400

LOT 4, LEVEL 1
172.000

0m 5m 10m 15m 20m 25m

SCALE 1:250

LOT 1 & 4 - SOUTH ELEVATION

SCALE: 1:250

1

RZ-12

ISSUED FOR

- 1 2018-08-31 ISSUED FOR OPA / ZBL
3 2019-05-31 OPA / ZBL UPDATES

METRIC

THIS DRAWING IS COPYRIGHTED AND MUST NOT BE USED, REPRODUCED, OR REWARDED WITHOUT WRITTEN PERMISSION.
ALL DIMENSIONS ARE IN MILLIMETERS UNLESS OTHERWISE NOTED.
WEAPY DIMENSIONS
DO NOT SCALE THE DRAWING.

REPORT INCONSISTENCIES AND OMISSIONS TO THE CONSULTANT FOR CLARIFICATION BEFORE COMMENCING WITH THE WORK.
DEVIATIONS FROM THE CONTRACT DOCUMENTS WITHOUT WRITTEN APPROVAL FROM THE CONSULTANT ARE SUBJECT TO CORRECTION AT THE CONTRACTOR'S EXPENSE.

ARCHITECT

DIALOG
1100, 2 FLOOR ST. E.
TORONTO, ON M4W 3A8
TEL: (416) 965-0220 WEBSITE: dialogdesign.ca
URBAN PLANNER
GLEN SCHWABER ASSOCIATE INC.
10 KINGSBRIDGE GARDEN CIRCLE, SUITE 700
MISSISSAUGA, ON L5R 3K6
TEL: (416) 638-4911 WEBSITE: gsa.ca

LANDSCAPE ARCHITECT

TERRAPLAN LANDSCAPE ARCHITECT
20 CHAMPLAIN BLVD., SUITE 102
TORONTO, ON M5H 2Z1
TEL: (416) 638-4911 WEBSITE: terraplan.ca

TRAFFIC CONSULTANT

WSP
100 COMMERCE VALLEY DRIVE WEST
THORNHILL, ON L3T 0A1
TEL: (905) 885-4211 WEBSITE: wsp.com

CIVIL ENGINEER

C.F. CROZIER & ASSOCIATES
2800 HIGH POINT DRIVE, SUITE 100
MILTON, ON L9T 6P4
TEL: (905) 879-0026 WEBSITE: cfcozier.ca


WIND CONSULTANT

THEAKSTON ENVIRONMENTAL
595 GLENGARRY CR., P.O. BOX 390
FERGUS, ONTARIO, N1M 3C2
TEL: (519) 787-2910 WEBSITE: theakston.com

ACOUSTIC CONSULTANT

JADE ACOUSTICS
411 CONFEDERATION PARKWAY | UNIT 19
CONCORD, ON L4K 0A8
TEL: (905) 660-2444 WEBSITE: jadeacoustics.com

KEYPLAN

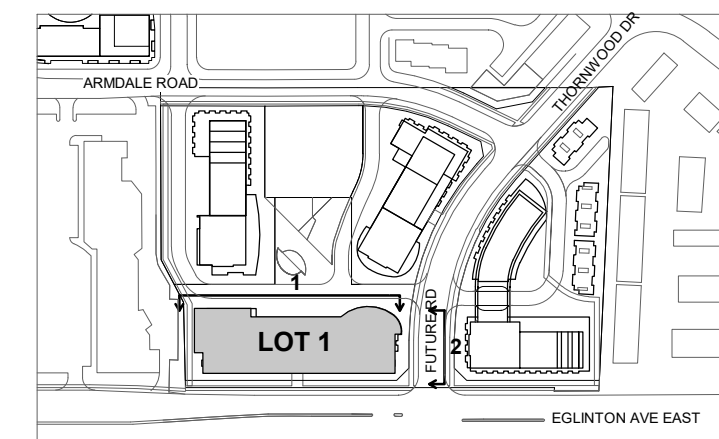

SEAL

91 EGLINTON Ave E
MASTER PLAN

91 EGLINTON Ave E
MISSISSAUGA, ON L4Z 1B2

ELEVATIONS


DRAWN: YK CHECKED: FW
PLOT DATE: 2019-05-30 7:27:35 PM

RZ-13

11153T0100

C:\Revit\Local\Fire\DLG_11153T0100_AR_91 EGLINTON Ave E.dwg (1/1)


TOWER "B"

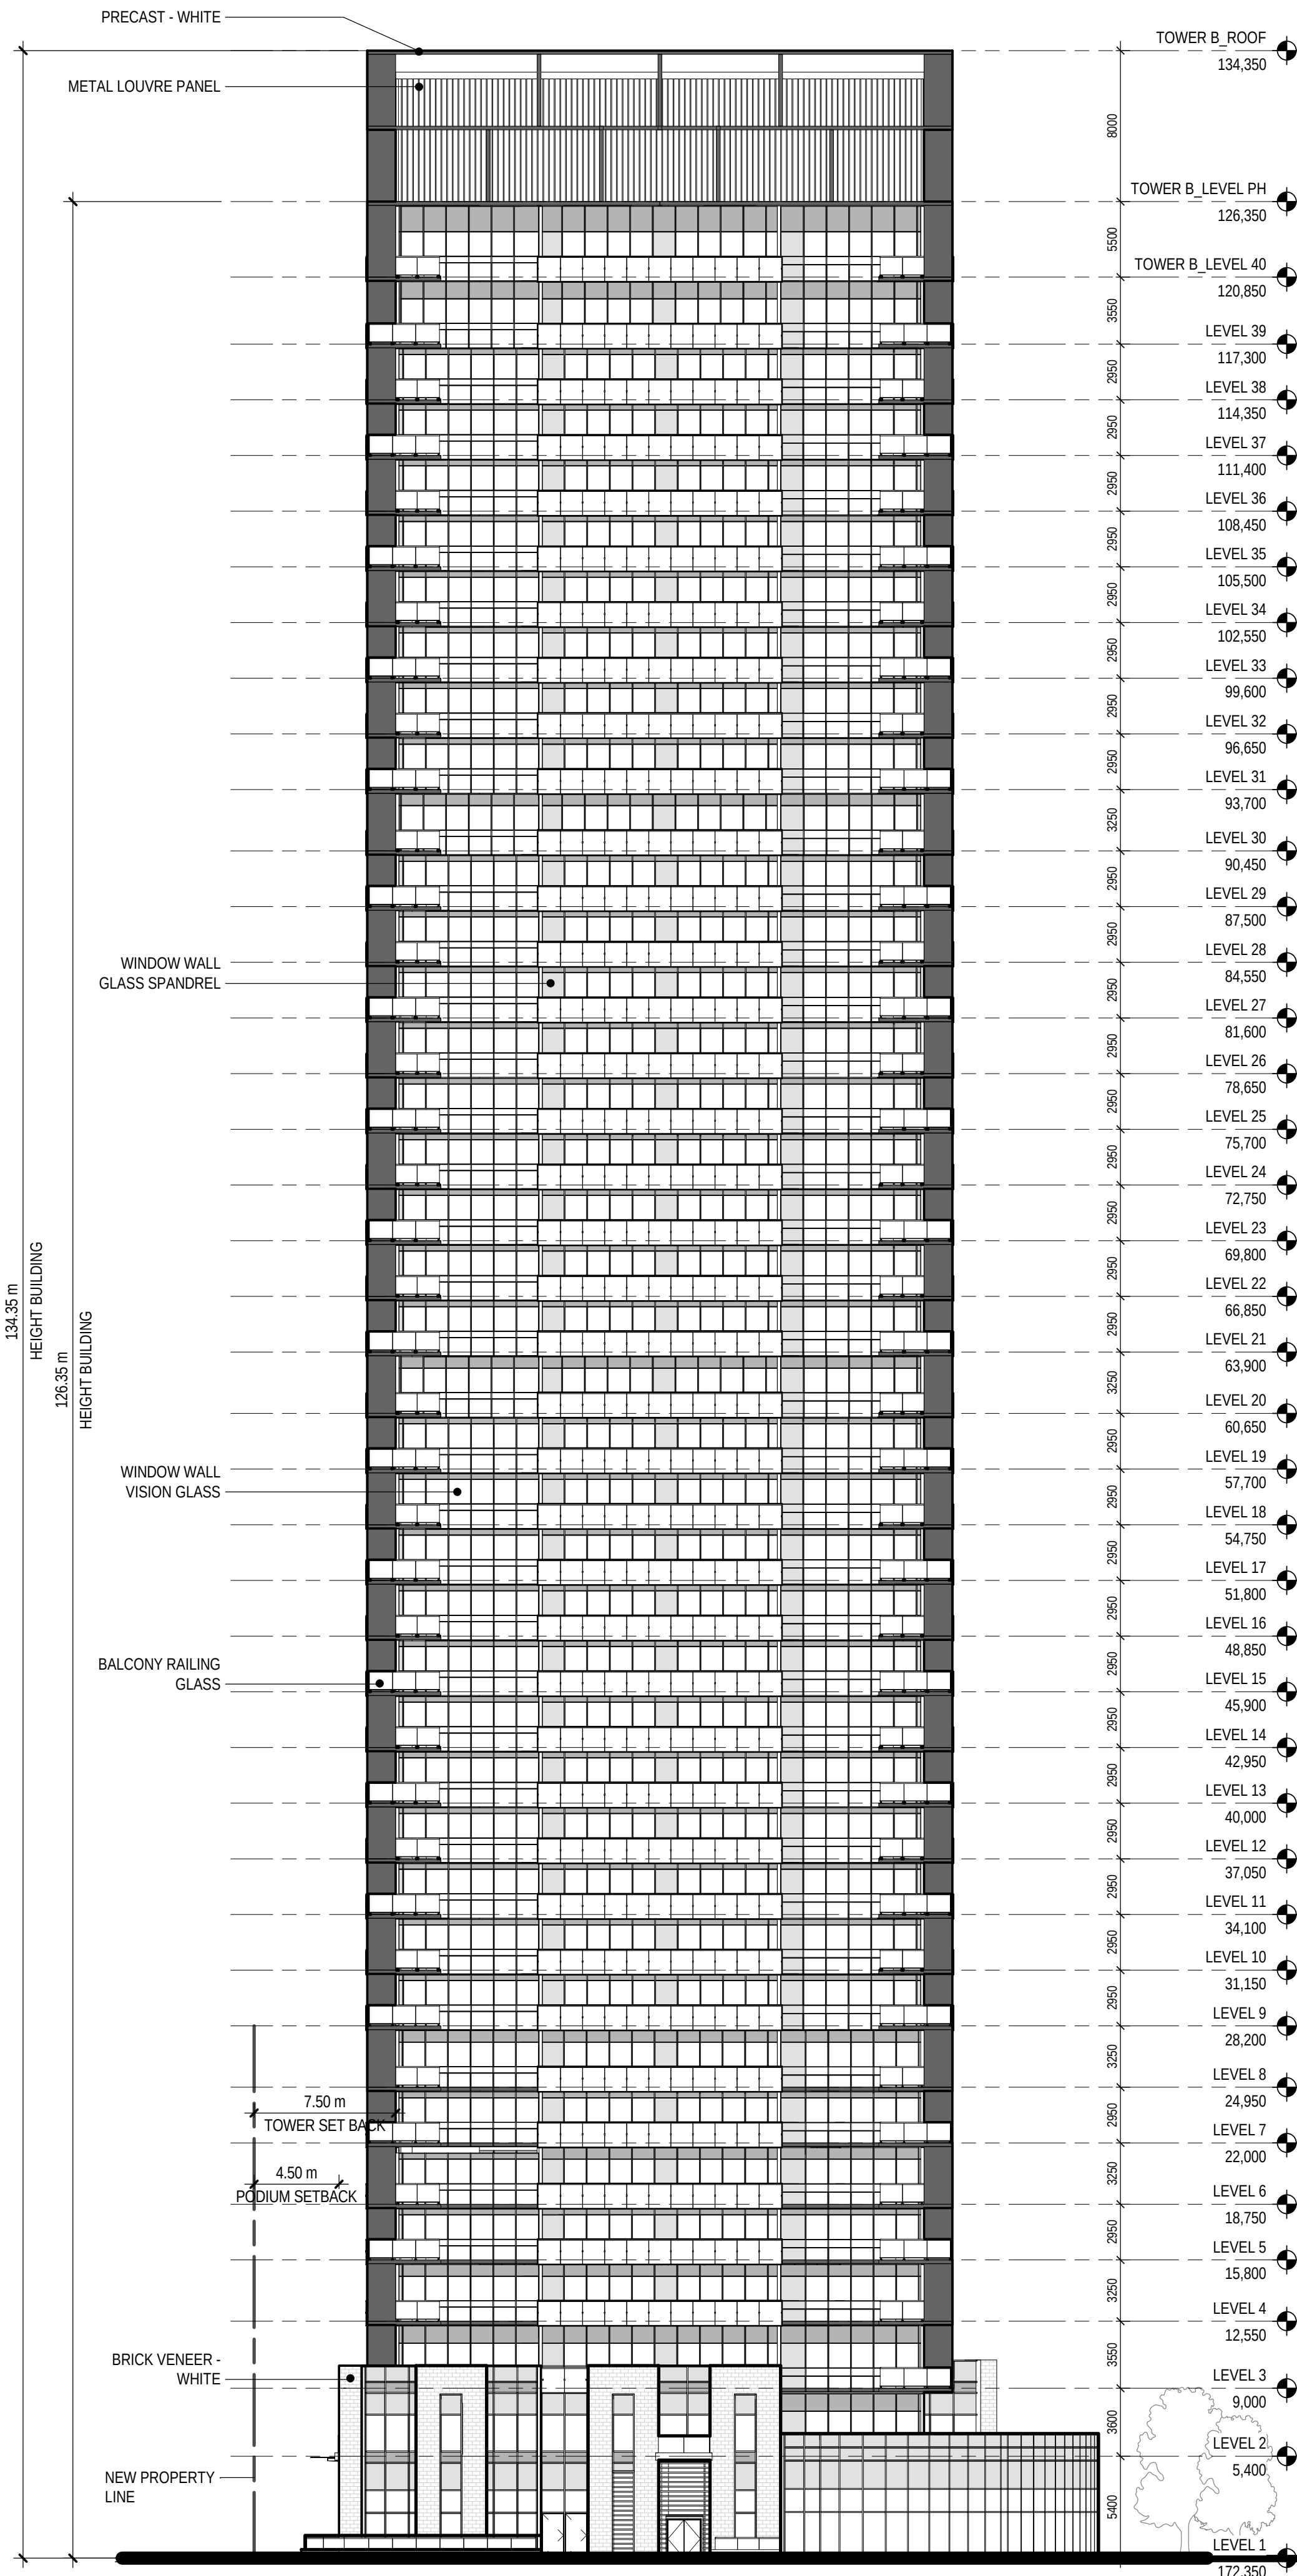

LOT 1 - EAST ELEVATION
SCALE: 1:250


0m 5m 10m 15m 20m 25m
SCALE 1:250

TOWER "B"

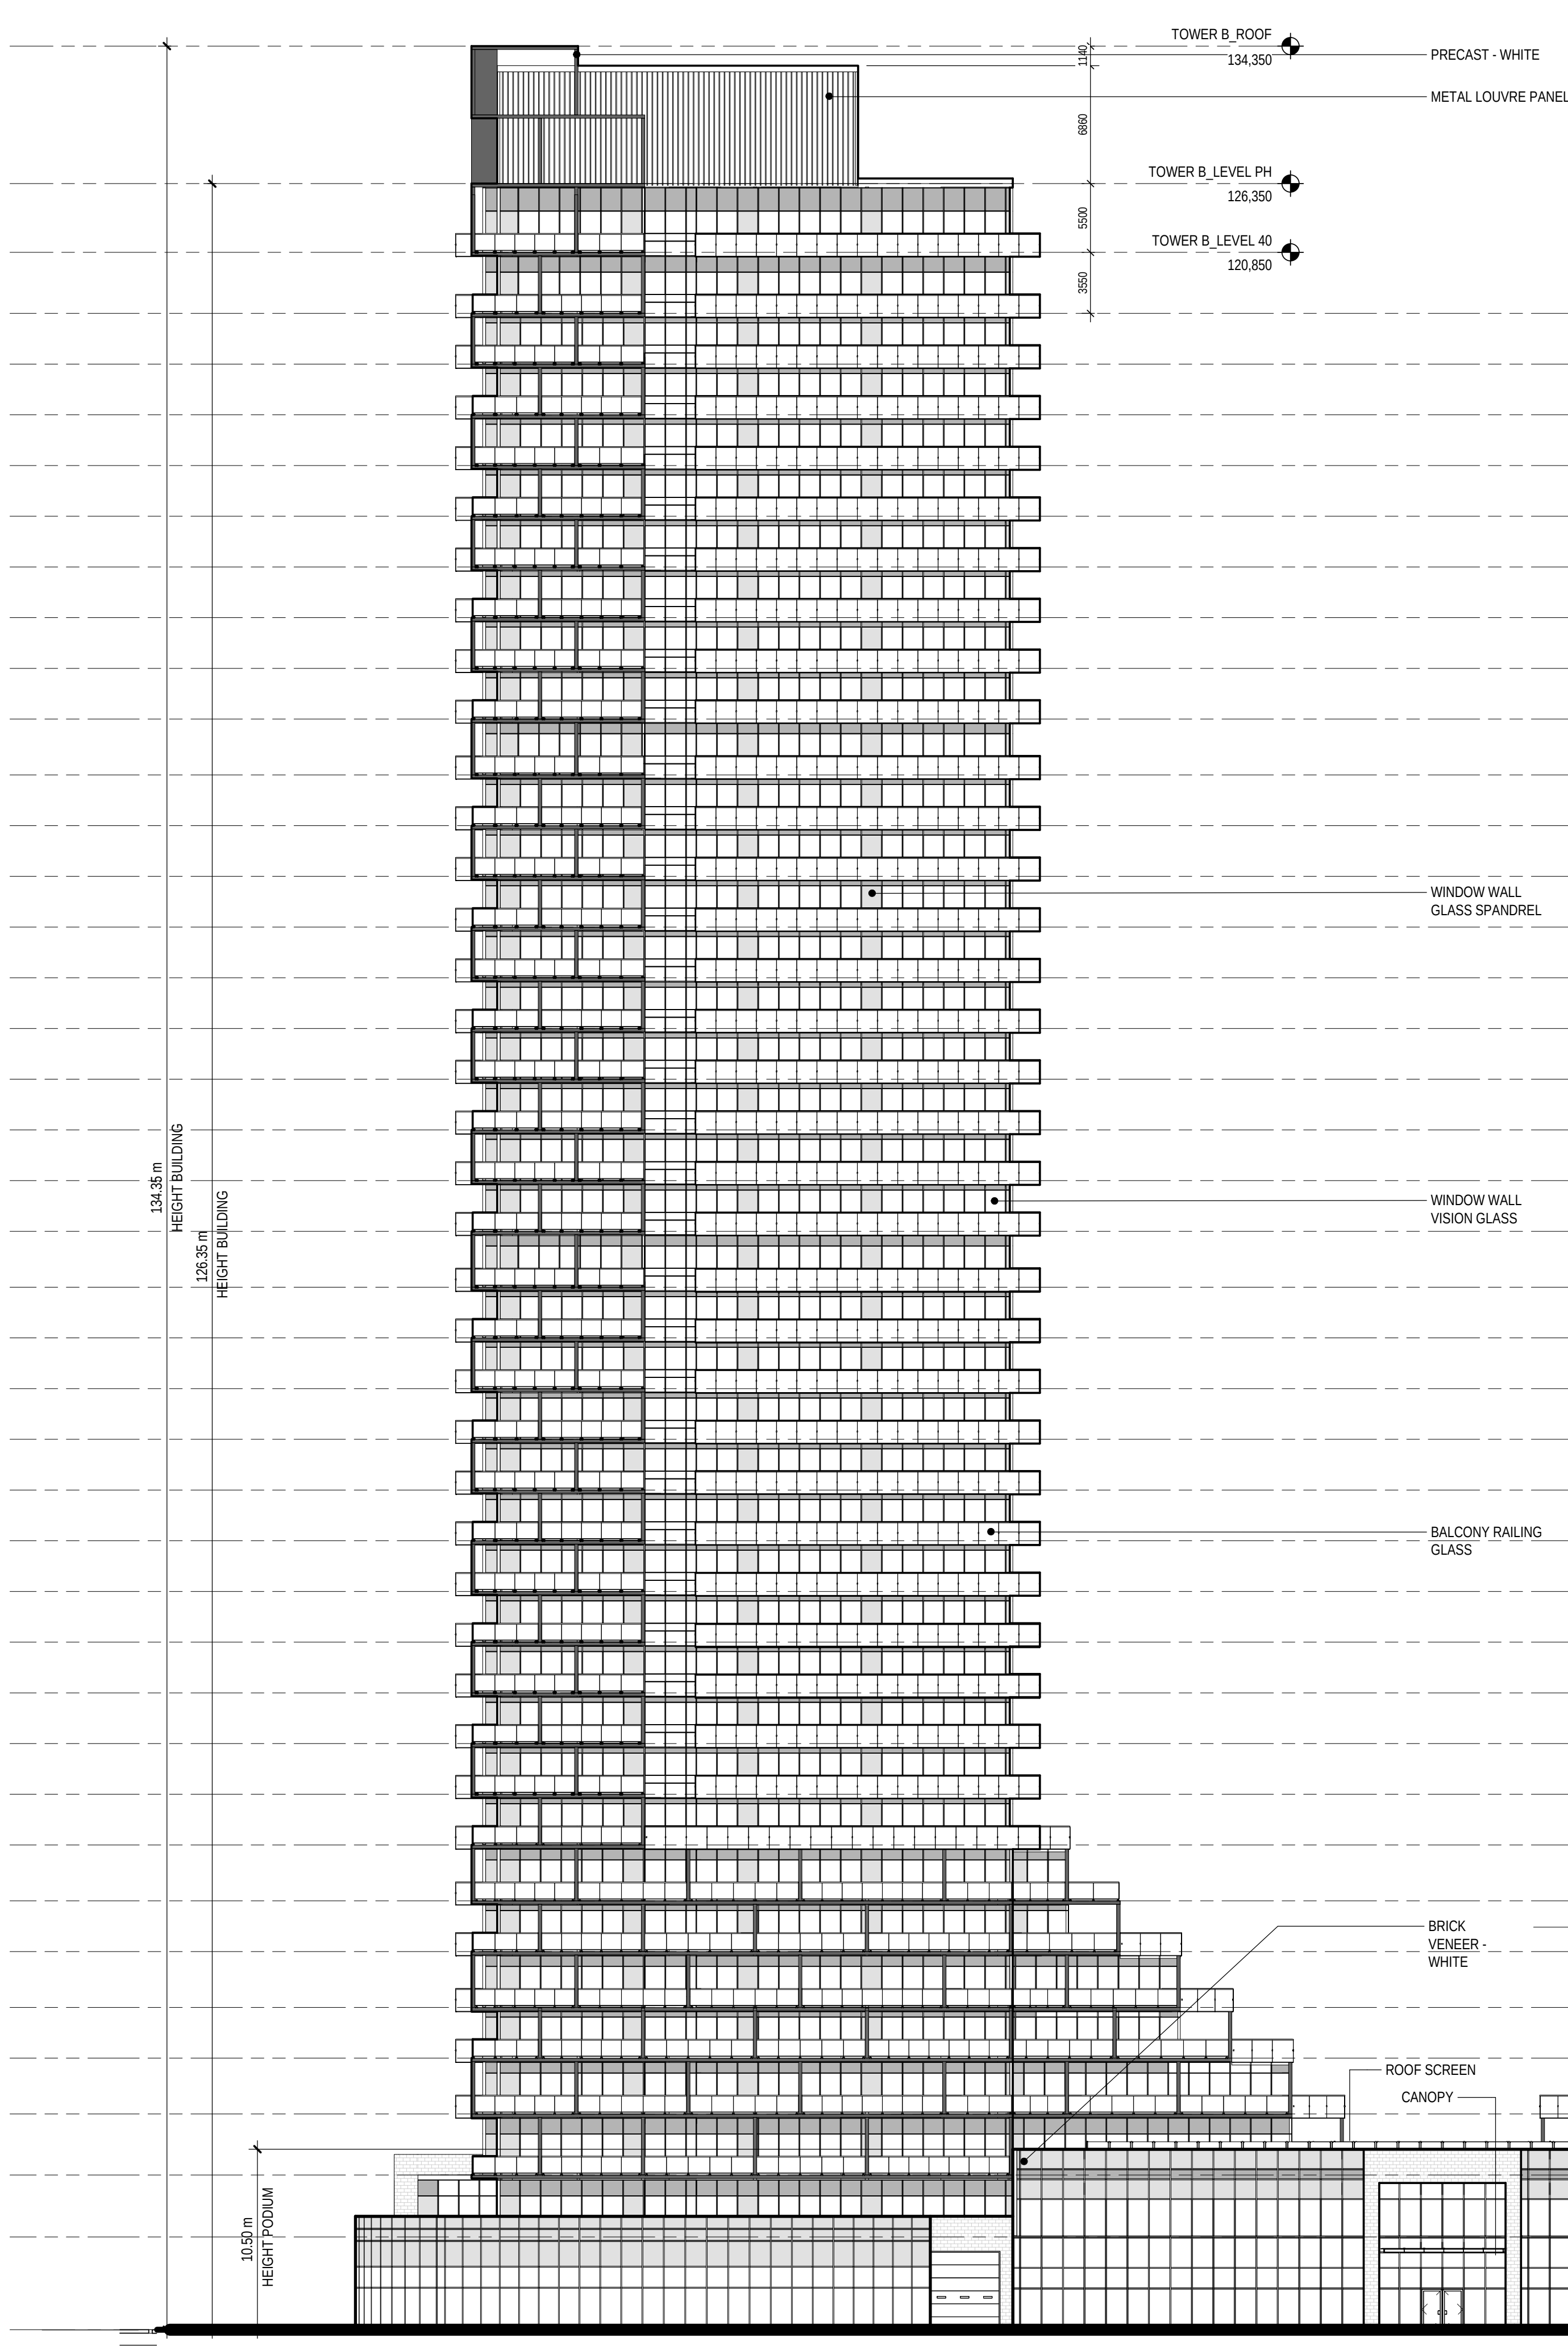

LOT 1 - NORTH ELEVATION
SCALE: 1:250

TOWER "A"

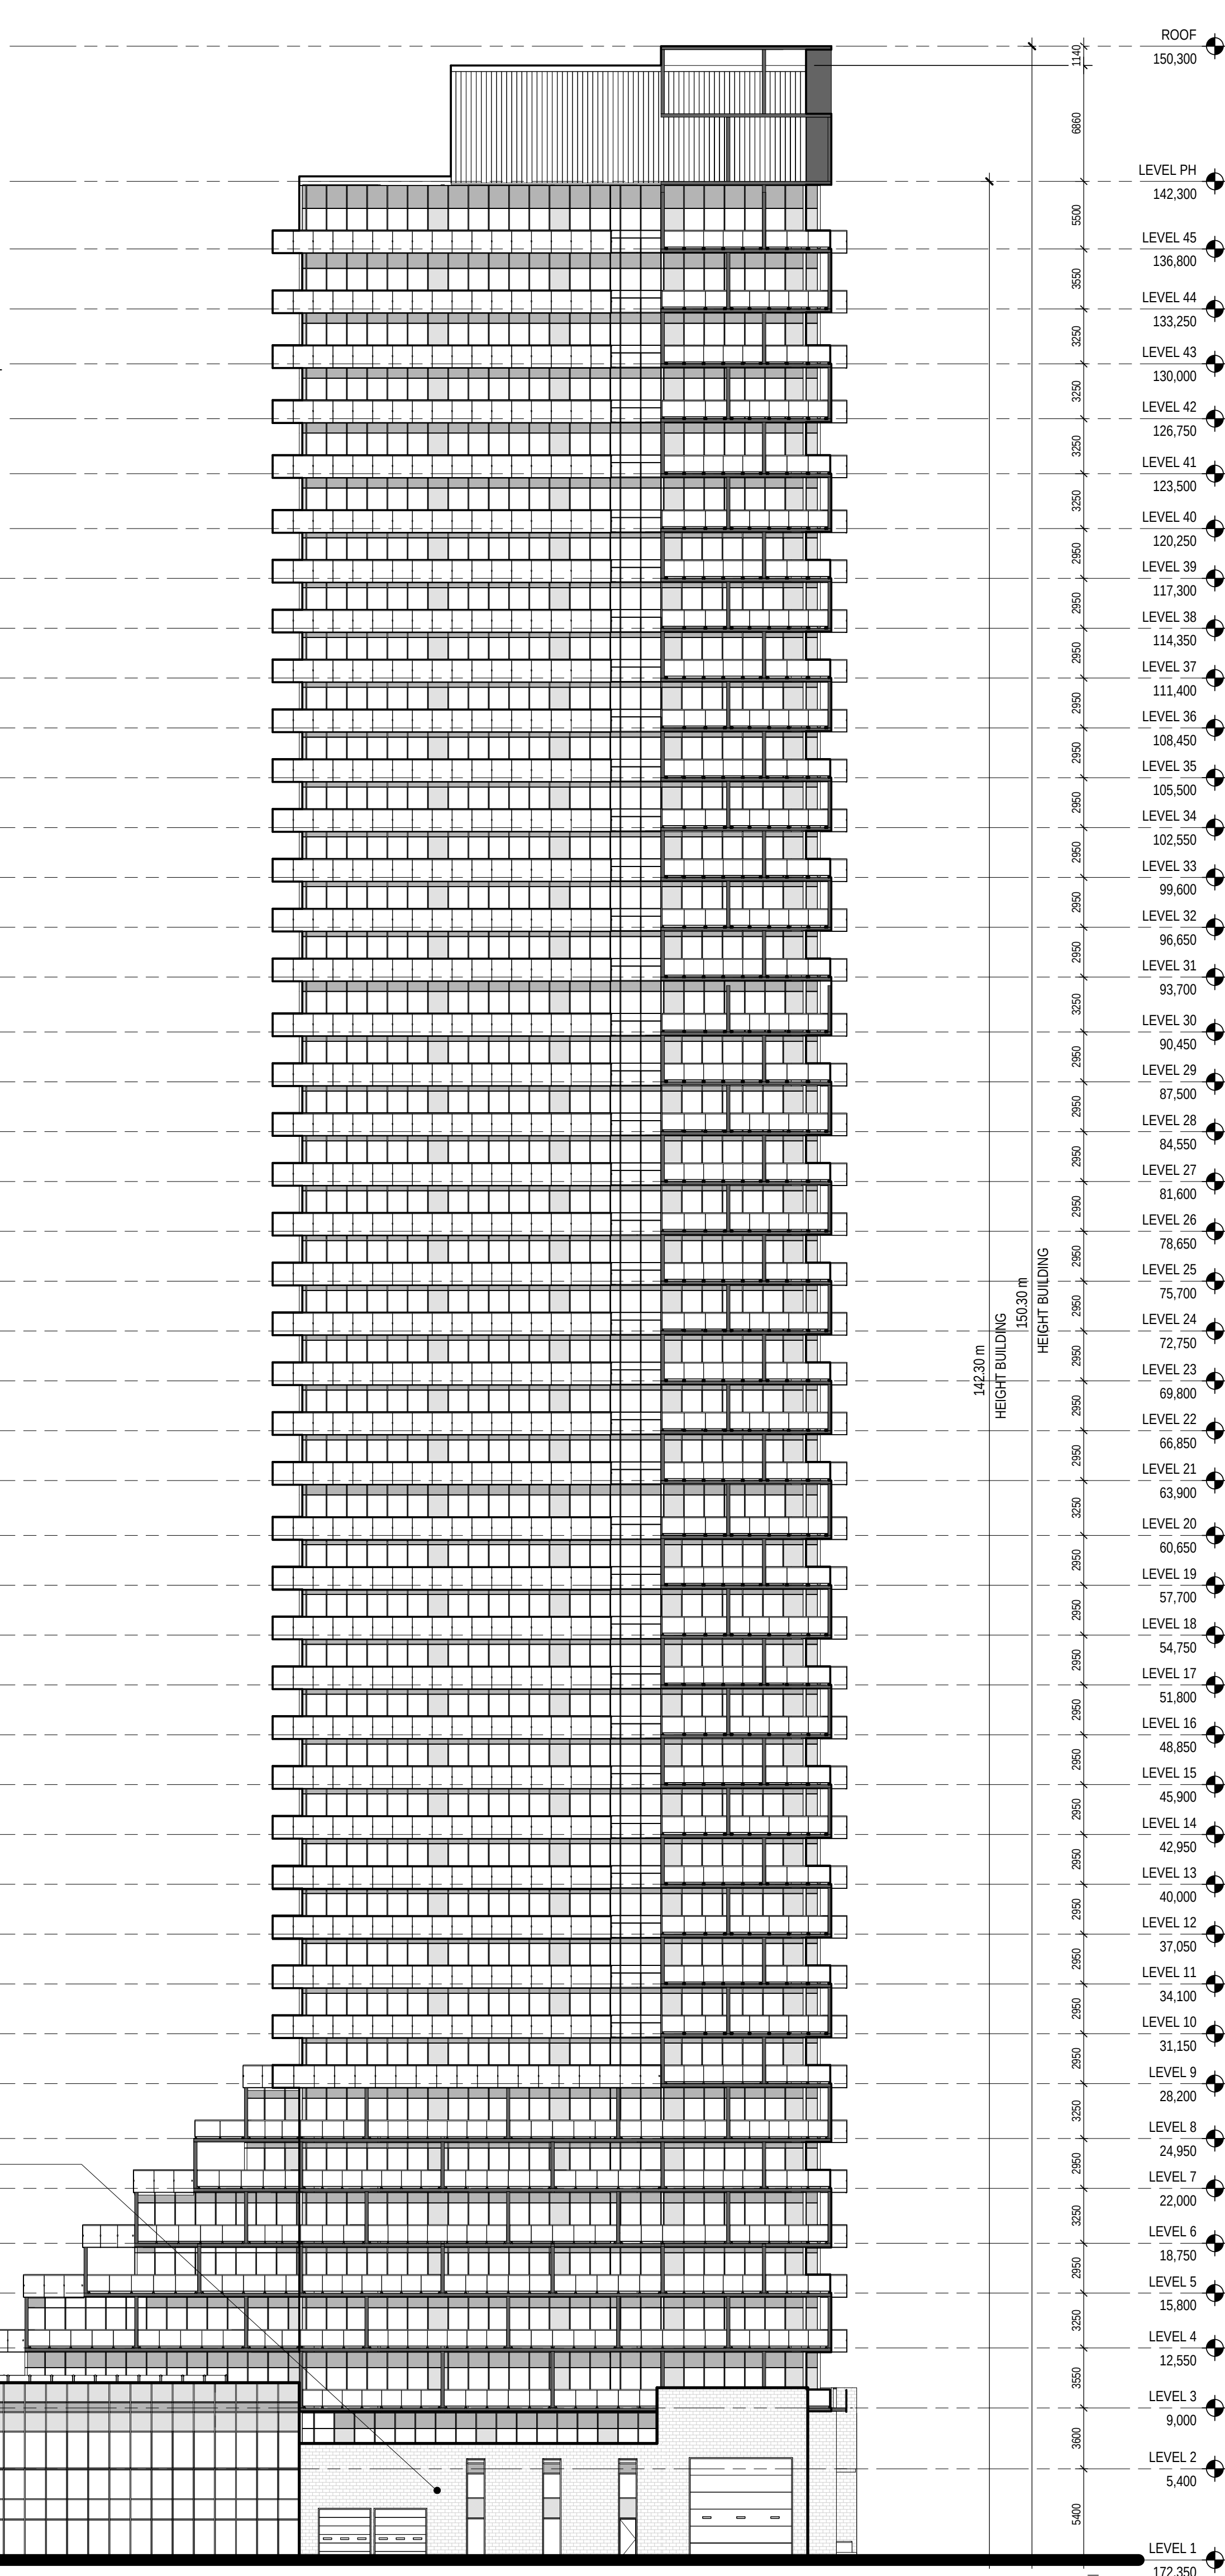

ISSUED FOR

- 1 2018-08-31 ISSUED FOR OPA / ZBL
3 2019-05-31 OPA / ZBL UPDATES

METRIC

THIS DRAWING IS COPYRIGHTED AND MUST NOT BE USED, REPRODUCED, OR REWARDED WITHOUT WRITTEN PERMISSION.

ALL DIMENSIONS ARE IN MILLIMETERS UNLESS OTHERWISE NOTED.
WEAPY DIMENSIONS
DO NOT SCALE THE DRAWING.

REPORT INCONSISTENCIES AND OMISSIONS TO THE CONSULTANT FOR CLARIFICATION BEFORE COMMENCING WITH THE WORK.

DEVIATIONS FROM THE CONTRACT DOCUMENTS WITHOUT WRITTEN APPROVAL FROM THE CONSULTANT ARE SUBJECT TO CORRECTION AT THE CONTRACTORS EXPENSE.

ARCHITECT

DIALOG
1100 7 BLOOR ST E
TORONTO, ON M4W 3A8
TEL: (416) 966-0220 WEBSITE: dialogdesign.ca

URBAN PLANNER
GLEN SCHWARR, ASSOCIATE INC.
10 KINGSBRIDGE GARDEN CIRCLE, SUITE 700
MISSISSAUGA, ON L5R 3K6
TEL: (416) 638-4911 WEBSITE: gsch.ca

LANDSCAPE ARCHITECT
TERRAPLAN LANDSCAPE ARCHITECT
20 CHAMPLAIN BLVD., SUITE 102
TORONTO, ON M5H 2T1
TEL: (416) 638-4911 WEBSITE: terraplan.ca

TRAFFIC CONSULTANT
WSP
100 COMMERCE VALLEY DRIVE WEST
THORNHILL, ON L3T 0A1
TEL: (905) 881-4211 WEBSITE: wsp.com

CIVIL ENGINEER
C.F. CROZIER & ASSOCIATES
2800 HIGH POINT DRIVE, SUITE 100
MILTON, ON L9T 6P4
TEL: (905) 875-0026 WEBSITE: cfcozier.ca

WIND CONSULTANT
THEAKSTON ENVIRONMENTAL
595 GLENGARRY CR., P.O. BOX 390
FERGUS, ONTARIO, N1M 3Z1
TEL: (519) 787-2910 WEBSITE: theakston.com

ACOUSTIC CONSULTANT
JADE ACOUSTICS
411 CONFEDERATION PARKWAY | UNIT 19
CONCORD, ON L4K 0A8
TEL: (905) 660-2444 WEBSITE: jadeacoustics.com

KEYPLAN

SEAL

91 EGLINTON Ave E
MASTER PLAN

91 EGLINTON Ave E
MISSISSAUGA, ON L4Z 1B2

ELEVATIONS


DRAWN: YK
PLOT DATE: 2019-05-30 7:28:17 PM

CHECKED: FW

RZ-14

11153T0100

C:\Revit\Local\Fire\DLG_11153T0100_AR_91 EGLINTON Ave E_20190519.rvt

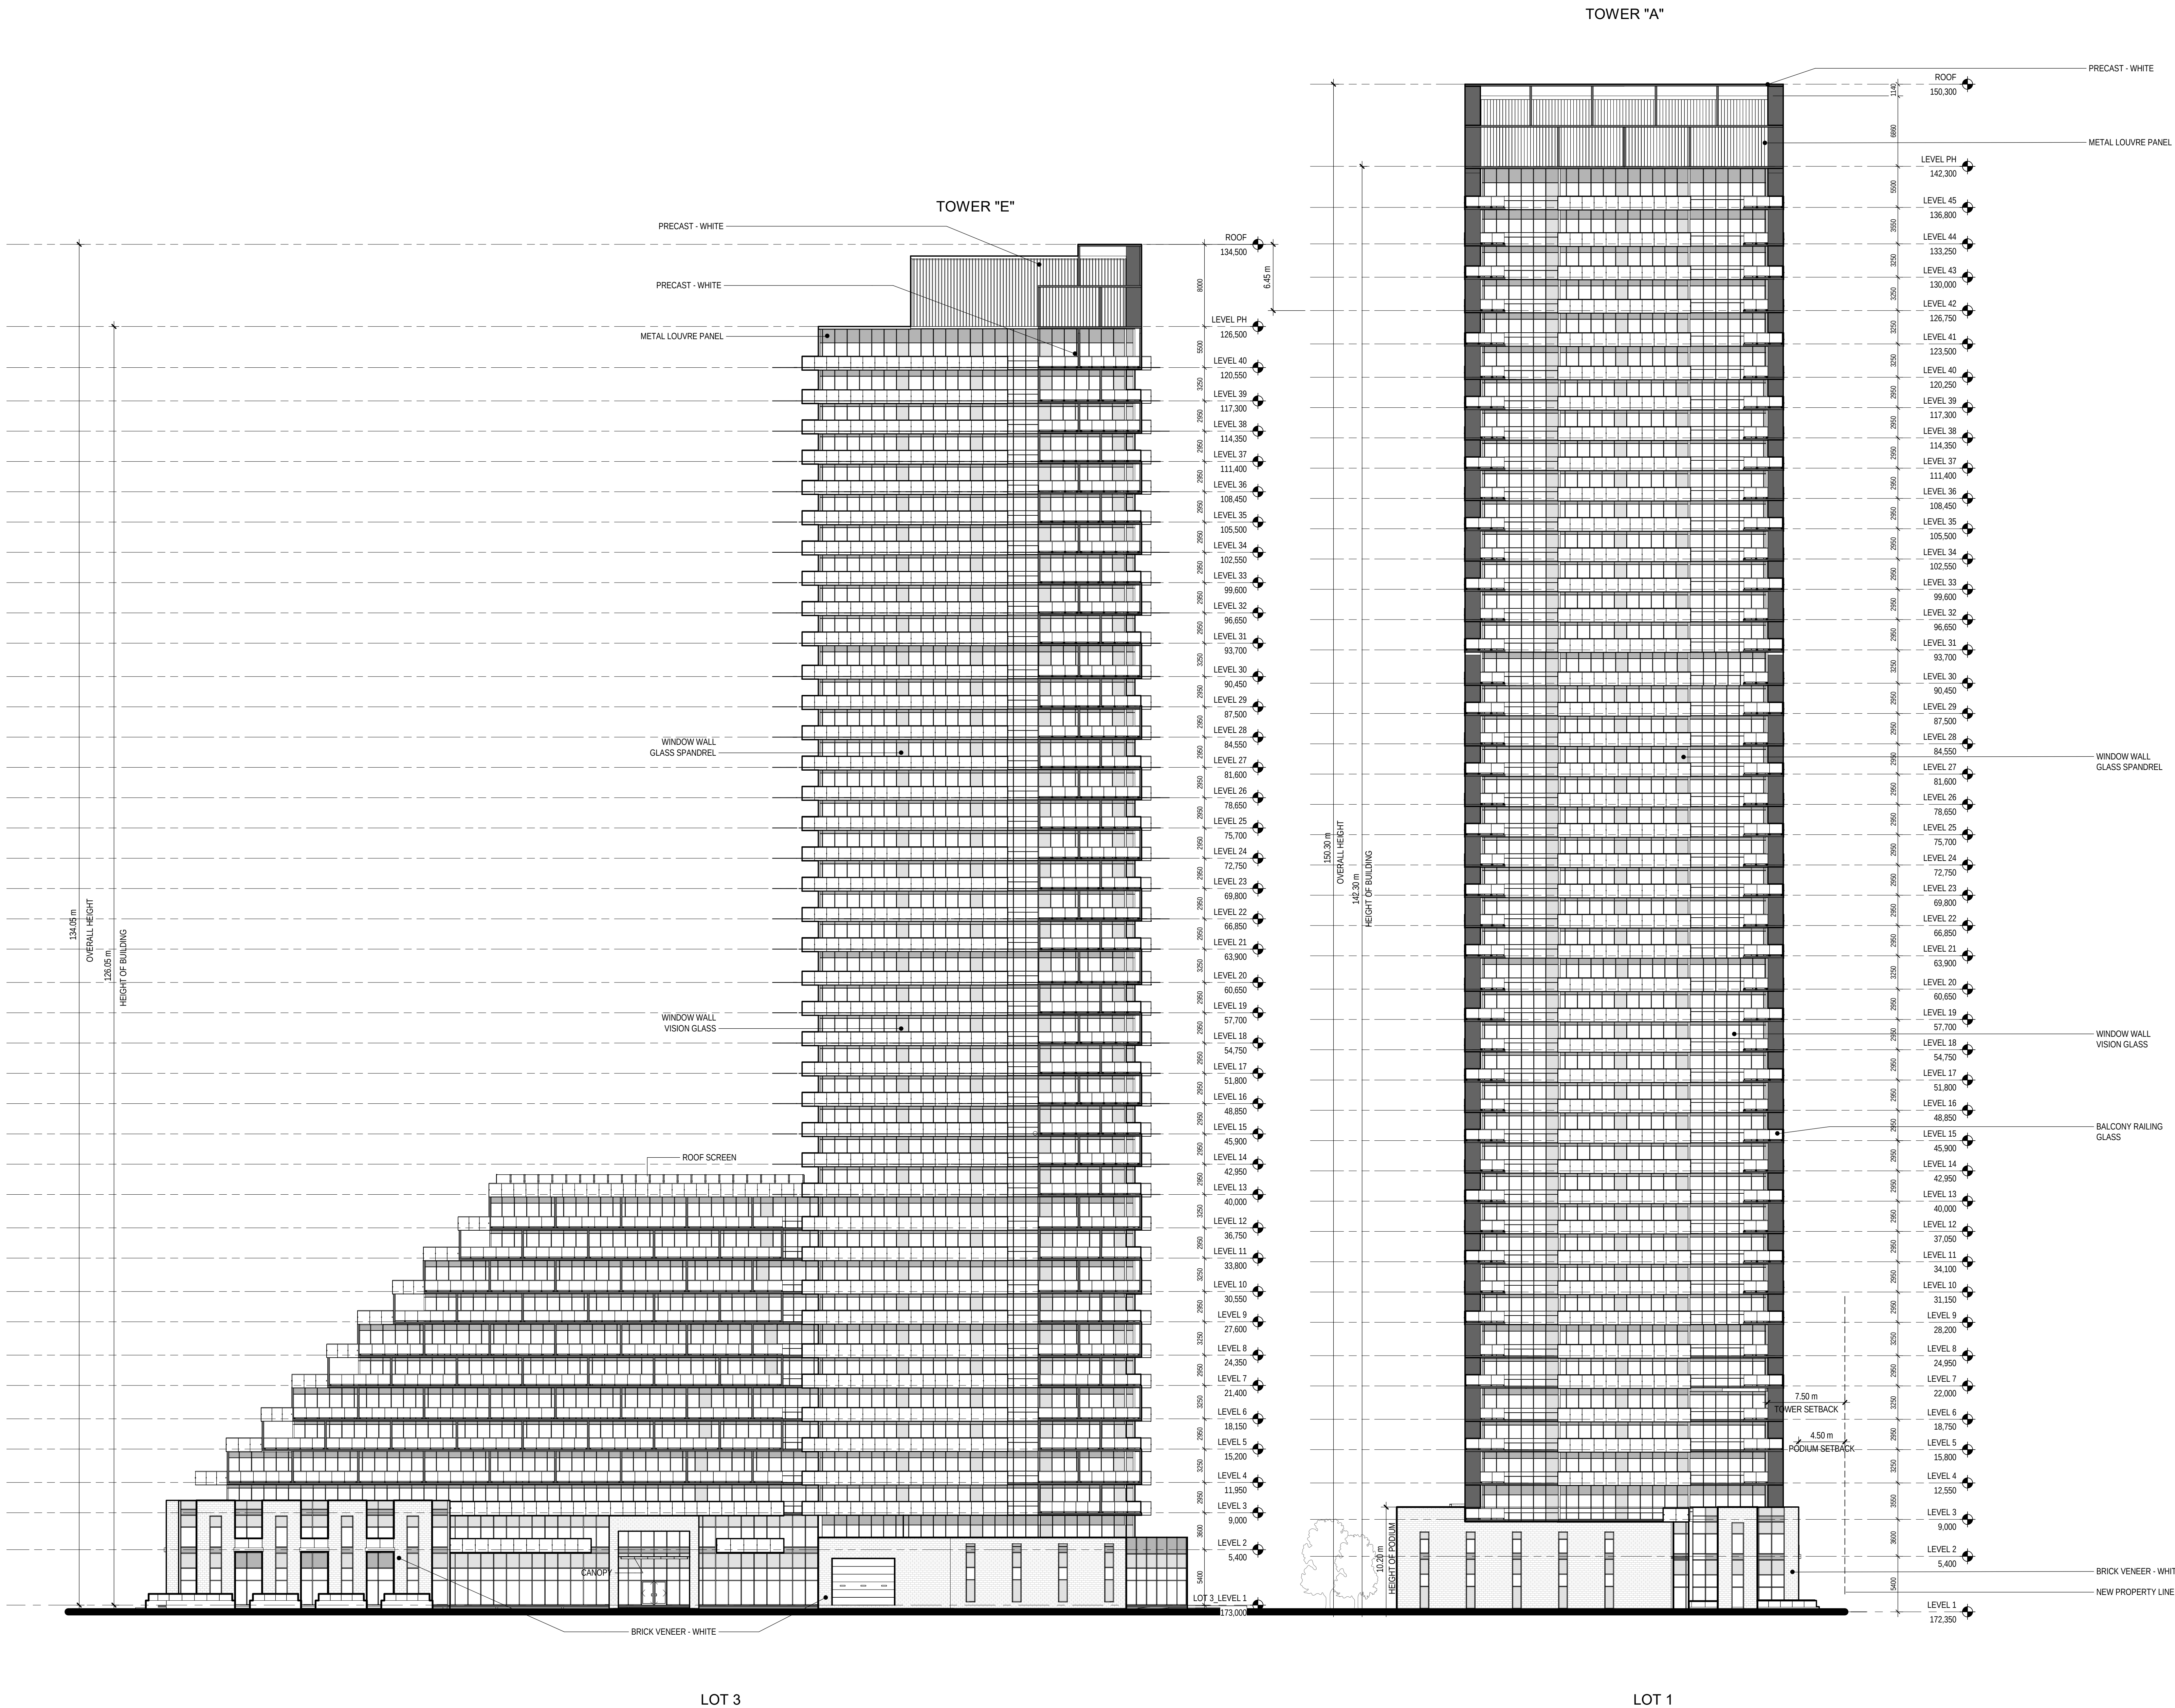

0m 5m 10m 15m 20m 25m

SCALE 1:250

ISSUED FOR

- 1 2018-08-31 ISSUED FOR OPA / ZBL
- 2 2019-05-31 OPA / ZBL UPDATES

METRIC

THIS DRAWING IS COPYRIGHTED AND MUST NOT BE USED, REPRODUCED, OR REVISED WITHOUT WRITTEN PERMISSION. ALL DIMENSIONS ARE IN MILLIMETERS UNLESS OTHERWISE NOTED. UNLESS OTHERWISE NOTED, DIMENSIONS DO NOT SCALE THE DRAWING.

REPORT INCONSISTENCIES AND OMISSIONS TO THE CONSULTANT FOR CLARIFICATION BEFORE COMMENCING WITH THE WORK. DEVIATIONS FROM THE CONTRACT DOCUMENTS WITHOUT WRITTEN APPROVAL FROM THE CONSULTANT ARE SUBJECT TO CORRECTION AT THE CONTRACTOR'S EXPENSE.

ARCHITECT

DIALOG
1100, 2 FLOOR ST. E.
TORONTO, ON M4W 3A8
TEL: (416) 966-0220 WEBSITE: dialogdesign.ca
URBAN PLANNER
GLEN SCHWARR, ASSOCIATE INC.
10 KINGSBRIDGE GARDEN CIRCLE, SUITE 700
MISSISSAUGA, ON L5R 3K6
TEL: (416) 638-4911 WEBSITE: gsch.ca

LANDSCAPE ARCHITECT

TERRAPLAN LANDSCAPE ARCHITECT
20 CHAMPLAIN BLVD., SUITE 102
TORONTO, ON M5H 2Z1
TEL: (416) 638-4911 WEBSITE: terraplan.ca

TRAFFIC CONSULTANT

WSP
100 COMMERCE VALLEY DRIVE WEST
THORNHILL, ON L3T 0A1
TEL: (905) 881-4211 WEBSITE: wsp.com

CIVIL ENGINEER

C.F. CROZIER & ASSOCIATES
2800 HIGH POINT DRIVE, SUITE 100
MILTON, ON L9T 6P4
TEL: (905) 870-0026 WEBSITE: cfcozier.ca


WIND CONSULTANT

THEAKSTON ENVIRONMENTAL
596 GLENHARRY CR., P.O. BOX 390
FERGUSON, ONTARIO, L1M 3C2
TEL: (519) 787-2910 WEBSITE: theakston.com

ACOUSTIC CONSULTANT

JADE ACOUSTICS
411 CONFEDERATION PARKWAY | UNIT 19
CONCORD, ON L4K 0A8
TEL: (905) 660-2444 WEBSITE: jadeacoustics.com

KEYPLAN

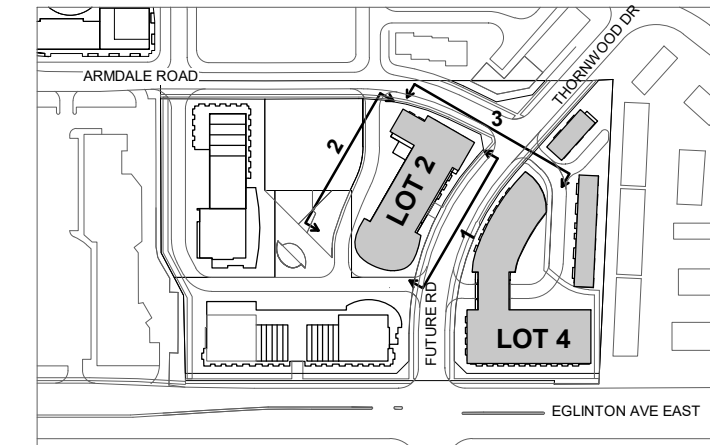

SEAL

91 EGLINTON Ave E MASTER PLAN

91 EGLINTON Ave E
MISSISSAUGA, ON L4Z 1B2


ELEVATIONS

DRAWN: YK
PLOT DATE: 2019-05-30 7:29:16 PM
CHECKED: FW


RZ-15

11153T0100


C:\Revit\Local\Fire\DLG_11153T0100_AR_91 EGLINTON Ave E.dwg (1/1)

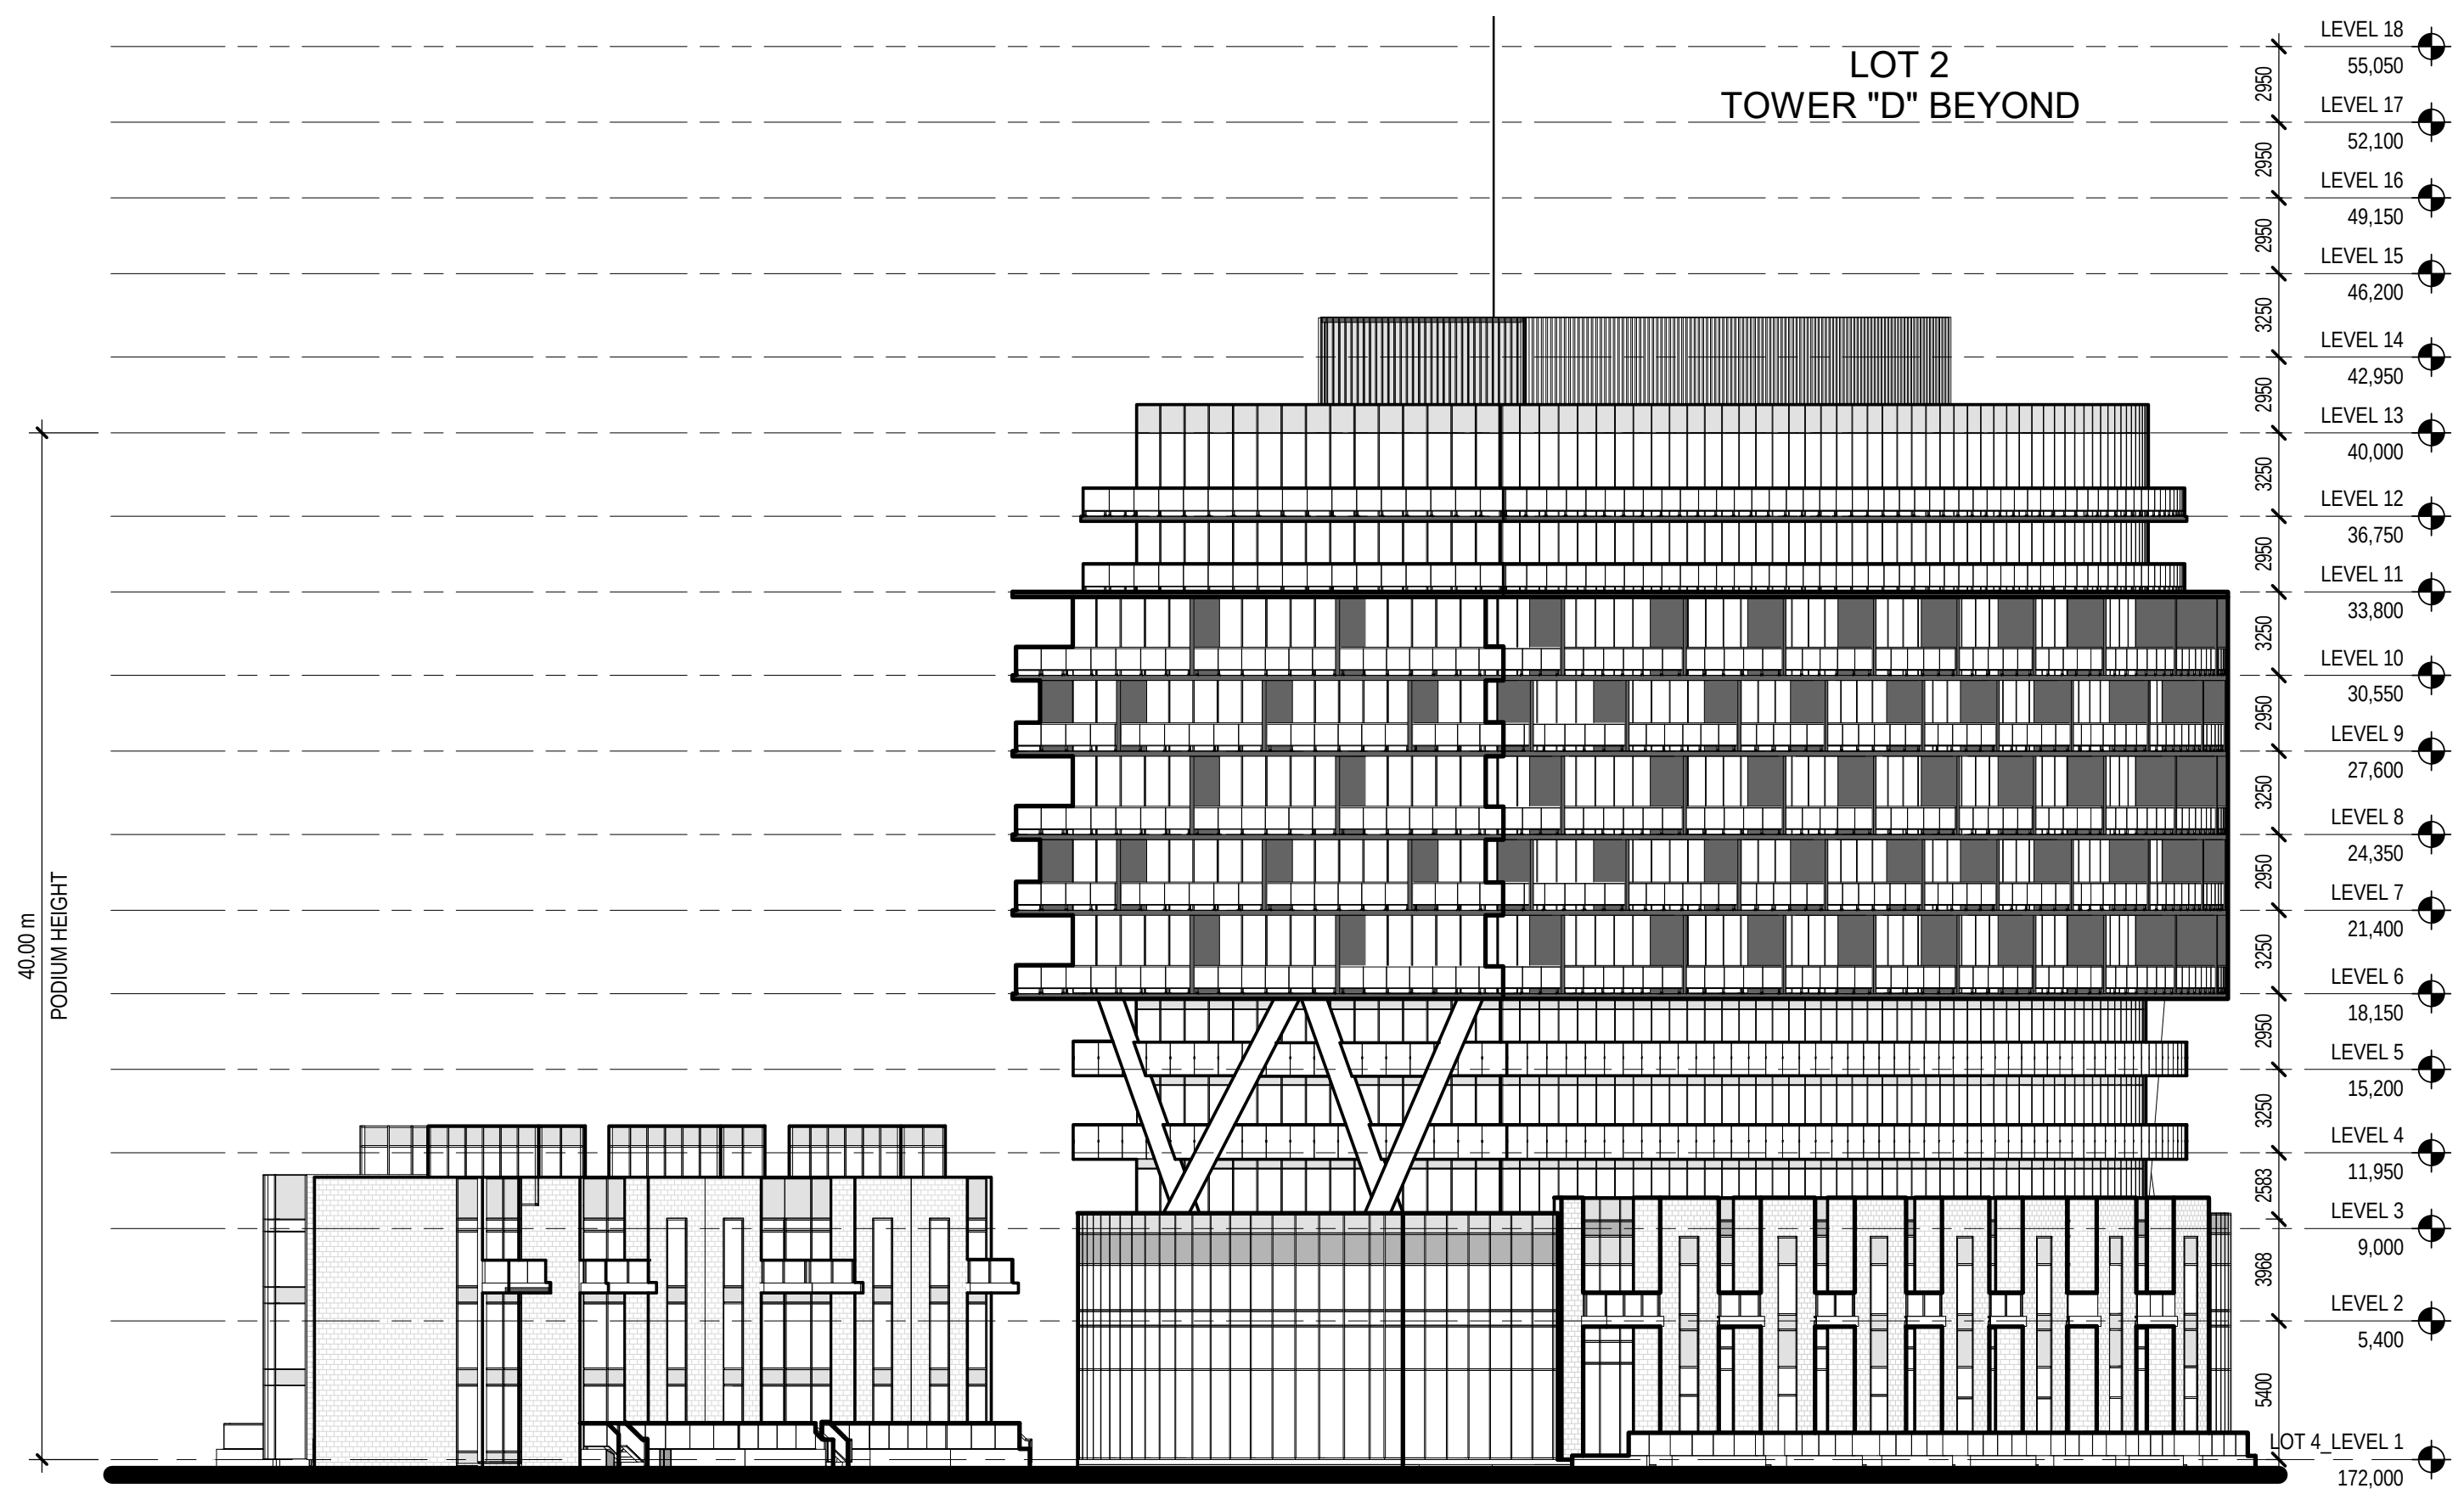


DP_RZ_LOT 4 - NORTH ELEVATION
SCALE: 1:250
RZ-15

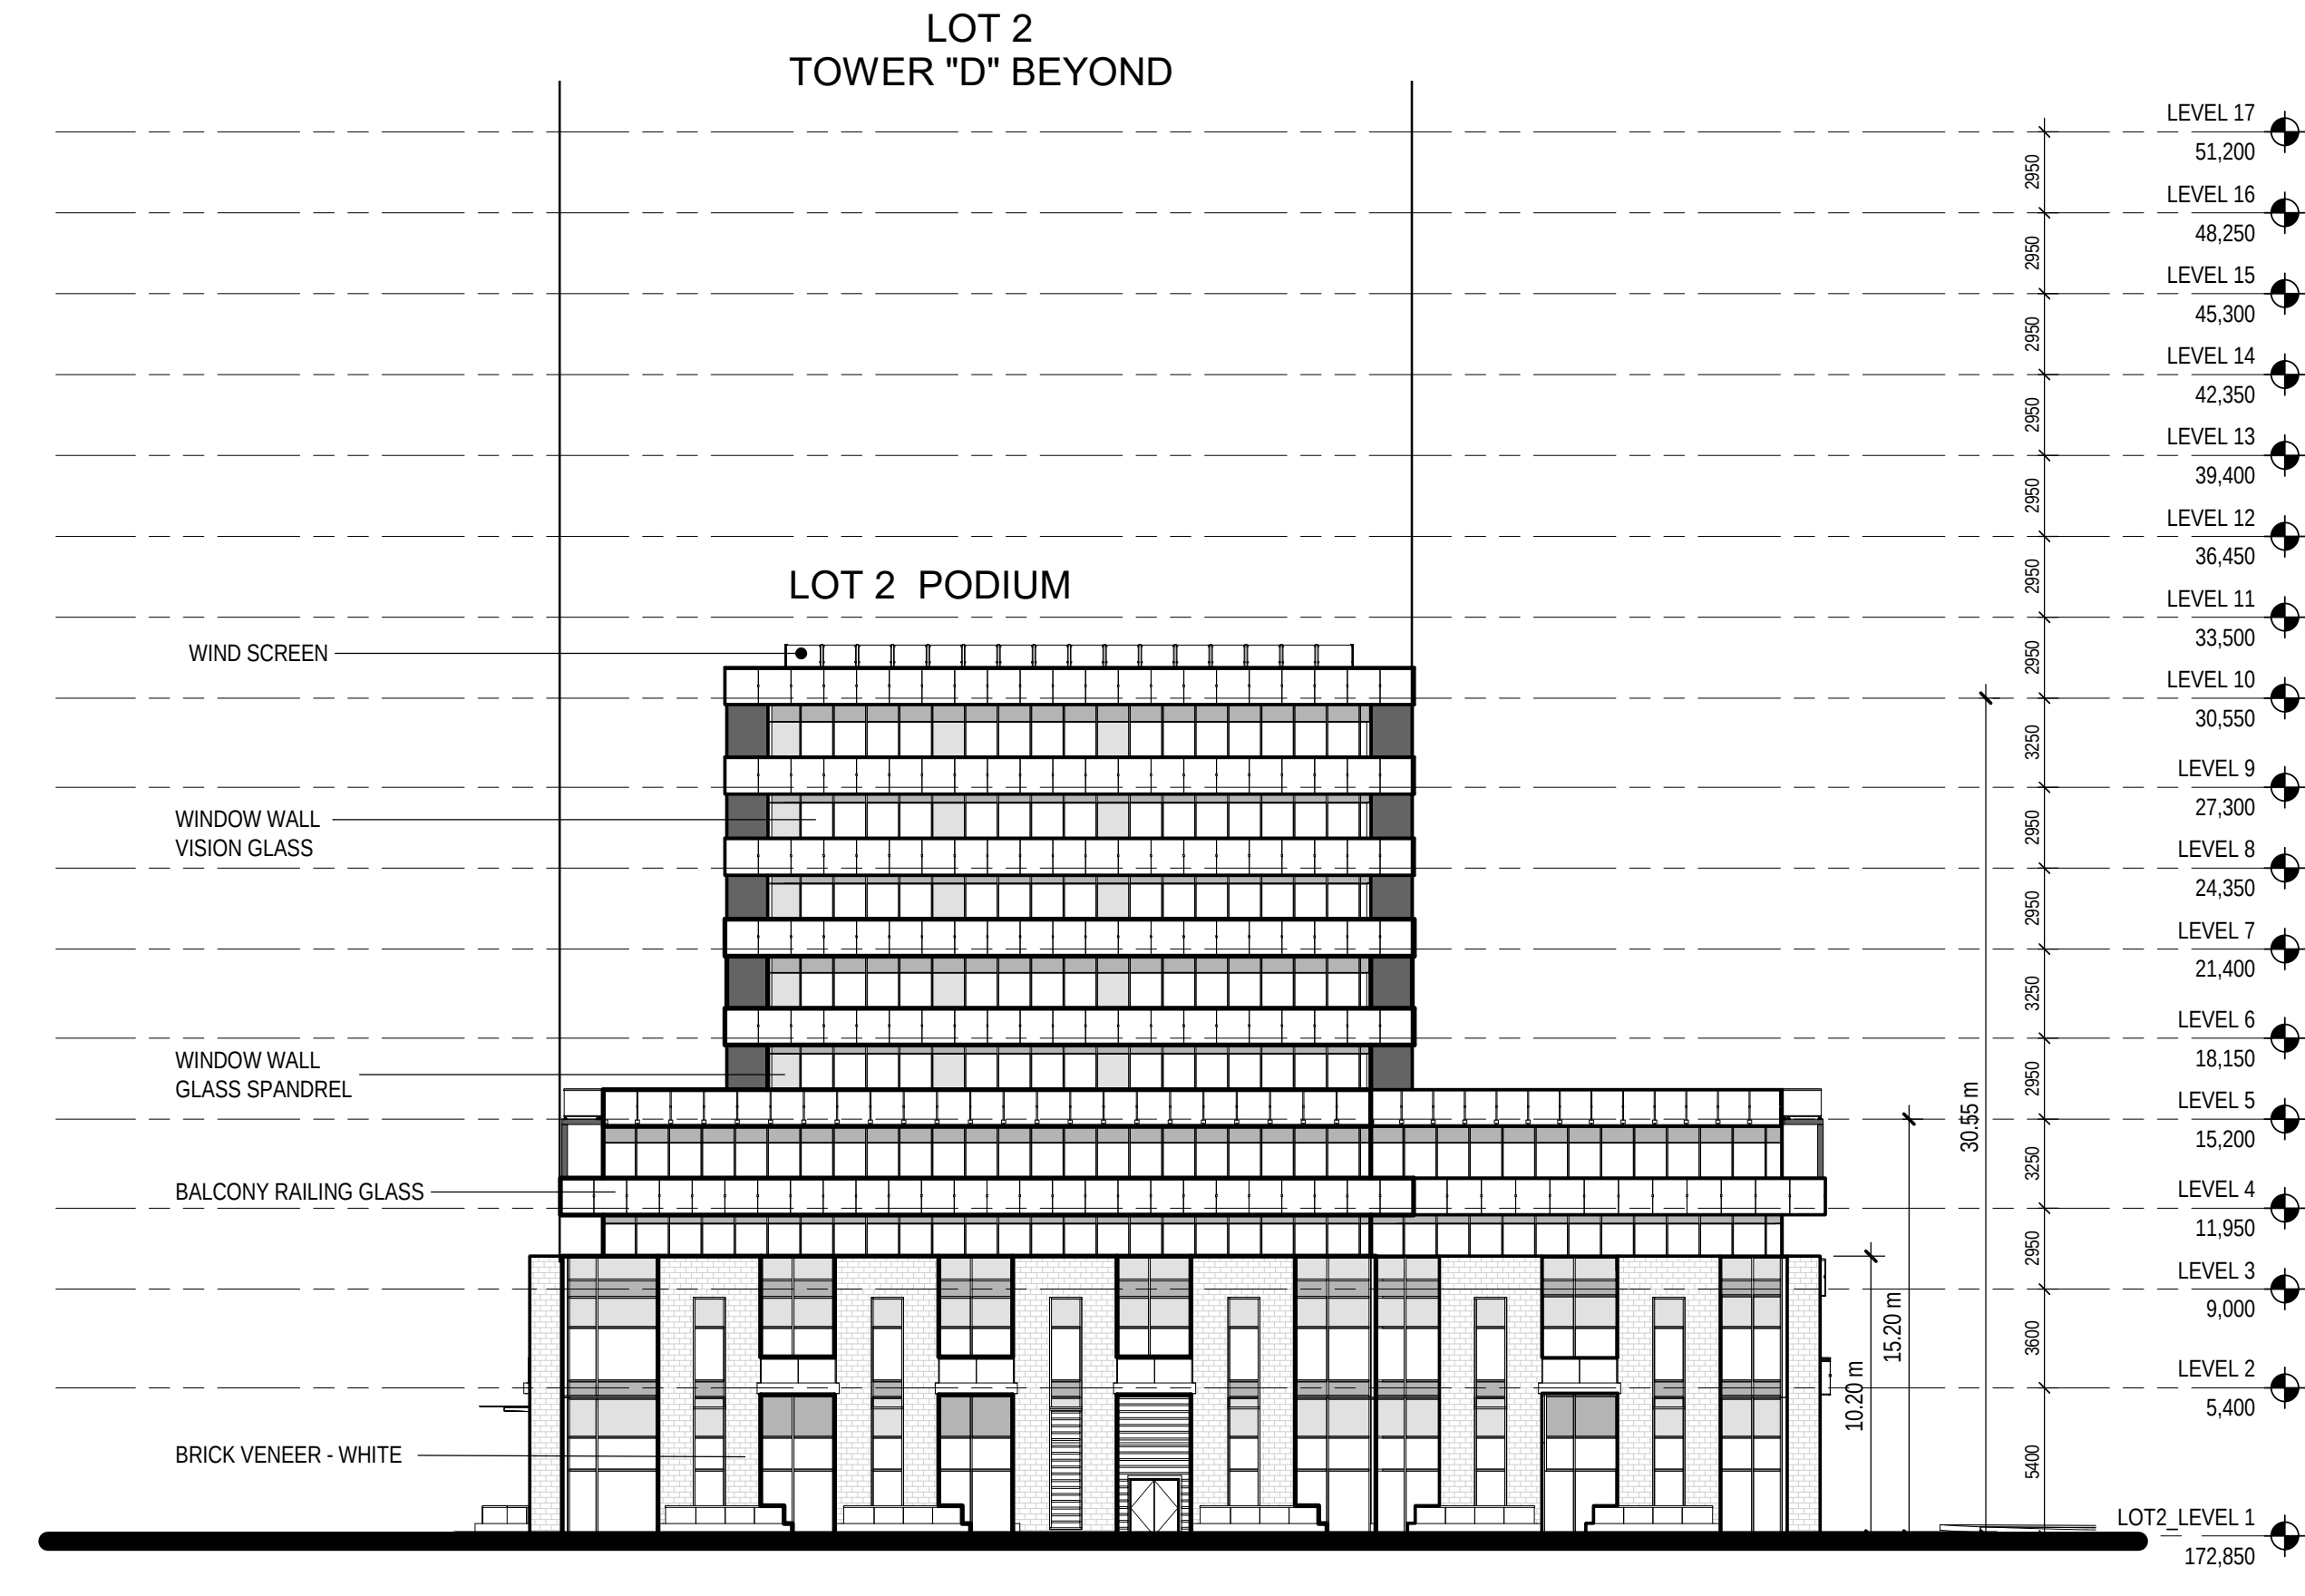

LOT 2 & 4 - NORTH ELEVATION
SCALE: 1:250
RZ-15

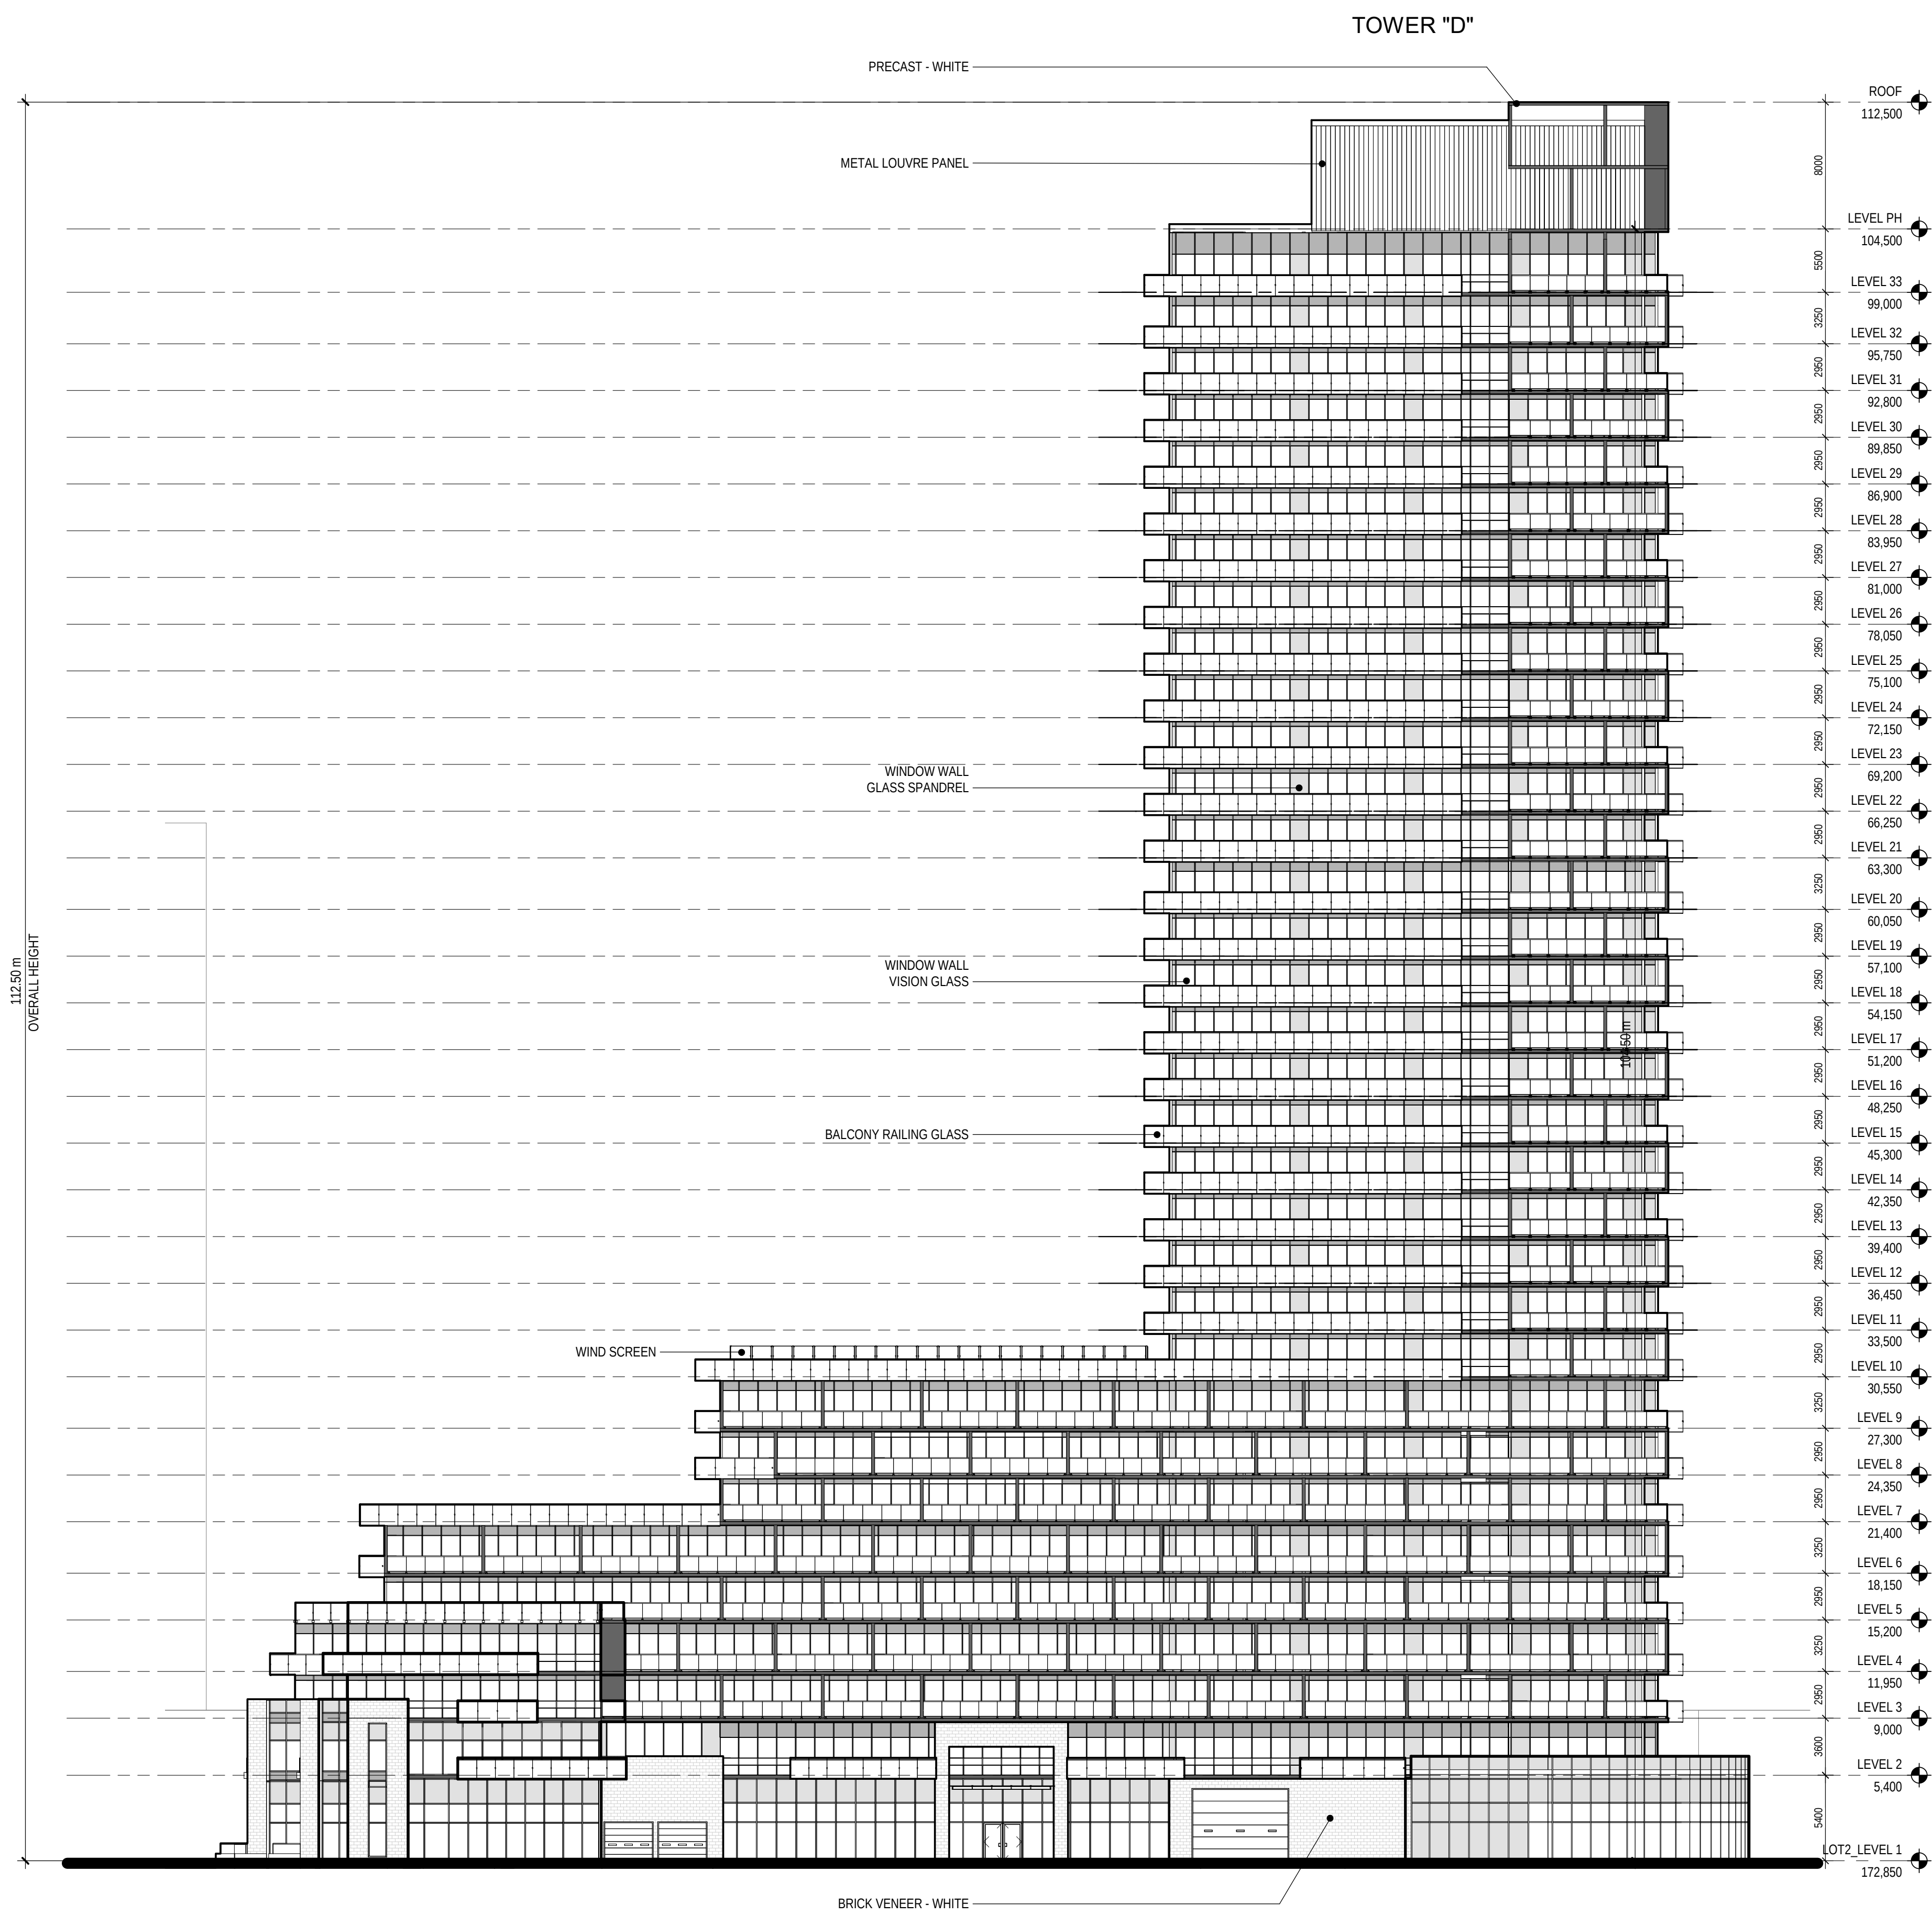

LOT 2 - WEST ELEVATION
SCALE: 1:250
RZ-15

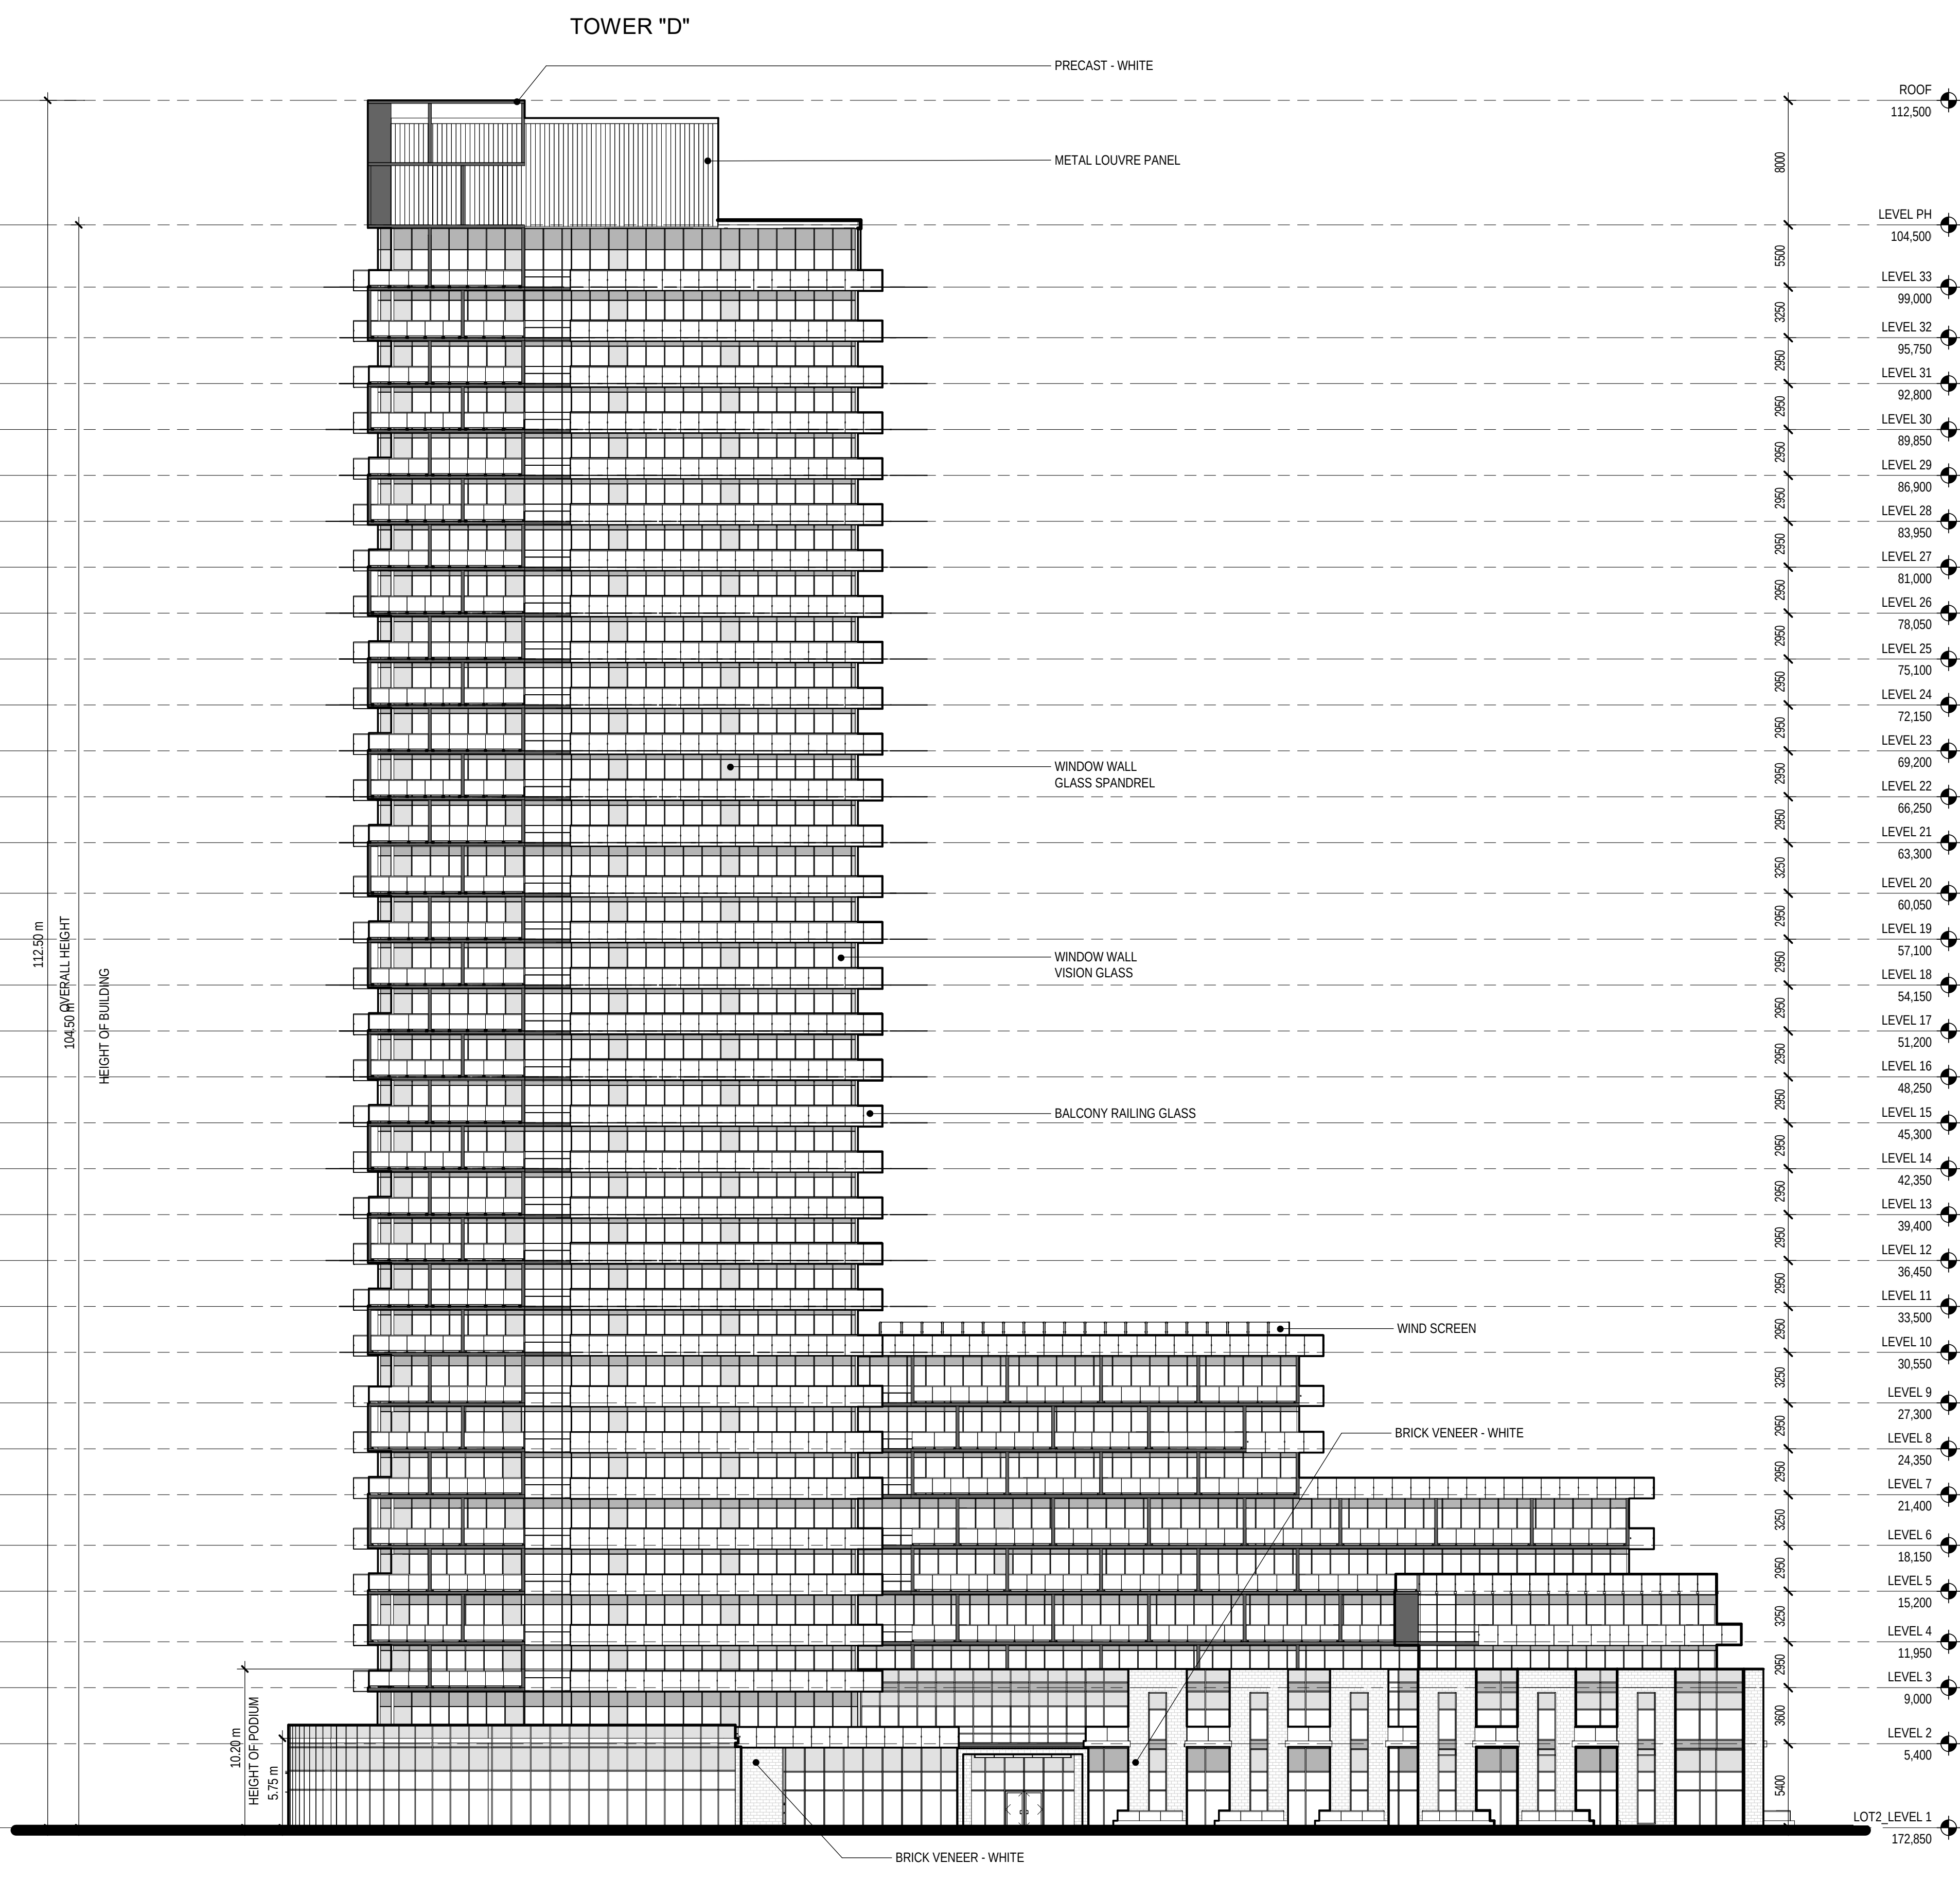

LOT 2 - EAST ELEVATION
SCALE: 1:250
RZ-15

0m 5m 10m 15m 20m 25m
SCALE 1:250

ISSUED FOR

- 1 2018-08-31 ISSUED FOR OPA / ZBL
3 2019-05-31 OPA / ZBL UPDATES

METRIC

THIS DRAWING IS COPYRIGHTED AND MUST NOT BE USED, REPRODUCED, OR REUSED WITHOUT WRITTEN PERMISSION.
ALL DIMENSIONS ARE IN MILLIMETERS UNLESS OTHERWISE NOTED.
VERIFY DIMENSIONS.
DO NOT SCALE THE DRAWING.
REPORT INCONSISTENCIES AND OMISSIONS TO THE CONSULTANT FOR CLARIFICATION BEFORE COMMENCING WITH THE WORK.
DEVIATIONS FROM THE CONTRACT DOCUMENTS WITHOUT WRITTEN APPROVAL FROM THE CONSULTANT ARE SUBJECT TO CORRECTION AT THE CONTRACTORS EXPENSE.

ARCHITECT

DIALOG
1100, 2 BLOOR ST E
TORONTO, ON M4W 3A8
TEL: (416) 966-0220 WEBSITE: dialogdesign.ca
URBAN PLANNER
GLEN SCHWARR, ASSOCIATE INC.
10 KINGSBRIDGE GARDEN CIRCLE, SUITE 700
MISSISSAUGA, ON L5R 3K6
TEL: (416) 638-4911 WEBSITE: gsc.ca

LANDSCAPE ARCHITECT

TERRAPLAN LANDSCAPE ARCHITECT
20 CHAMPLAIN BLVD., SUITE 102
TORONTO, ON M5H 2Z1
TEL: (416) 438-4911 WEBSITE: terraplan.ca

TRAFFIC CONSULTANT

WSP
100 COMMERCE VALLEY DRIVE WEST
THORNHILL, ON L3T 0A1
TEL: (905) 881-4211 WEBSITE: wsp.com


CIVIL ENGINEER

C.F. CROZIER & ASSOCIATES
2800 HIGH POINT DRIVE, SUITE 100
MILTON, ON L9T 6P4
TEL: (905) 875-0026 WEBSITE: cfcozier.ca
WIND CONSULTANT
THEAKSTON ENVIRONMENTAL
596 GLENGARRY CR., P.O. BOX 390
FERGUS, ONTARIO, L1M 3C3
TEL: (519) 781-2910 WEBSITE: theakston.com

ACOUSTIC CONSULTANT

JADE ACOUSTICS
411 CONFEDERATION PARKWAY | UNIT 19
CONCORD, ON L4K 0A8
TEL: (905) 660-2444 WEBSITE: jadeacoustics.com

KEYPLAN

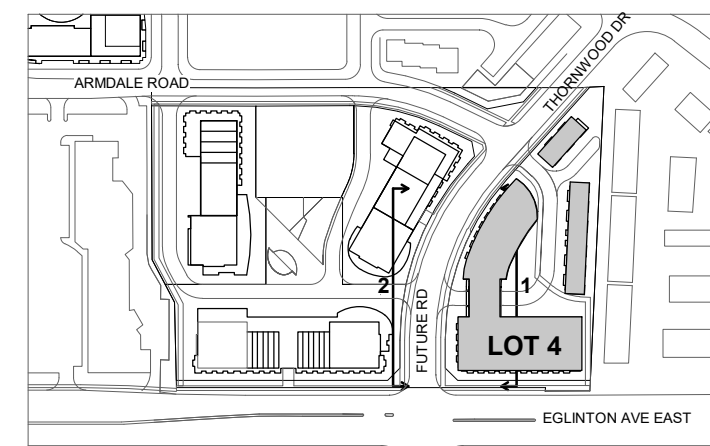

SEAL

91 EGLINTON Ave E
MASTER PLAN

91 EGLINTON Ave E
MISSISSAUGA, ON L4Z 1B2

ELEVATIONS


DRAWN: YK CHECKED: FW
PLOT DATE: 2019-05-30 7:29:58 PM

RZ-16

11153T0100

C:\Raw\Local\Fw\DLG_11153T0100_AR_91 EGLINTON Ave E.dwg (1/1)


TOWER "G"

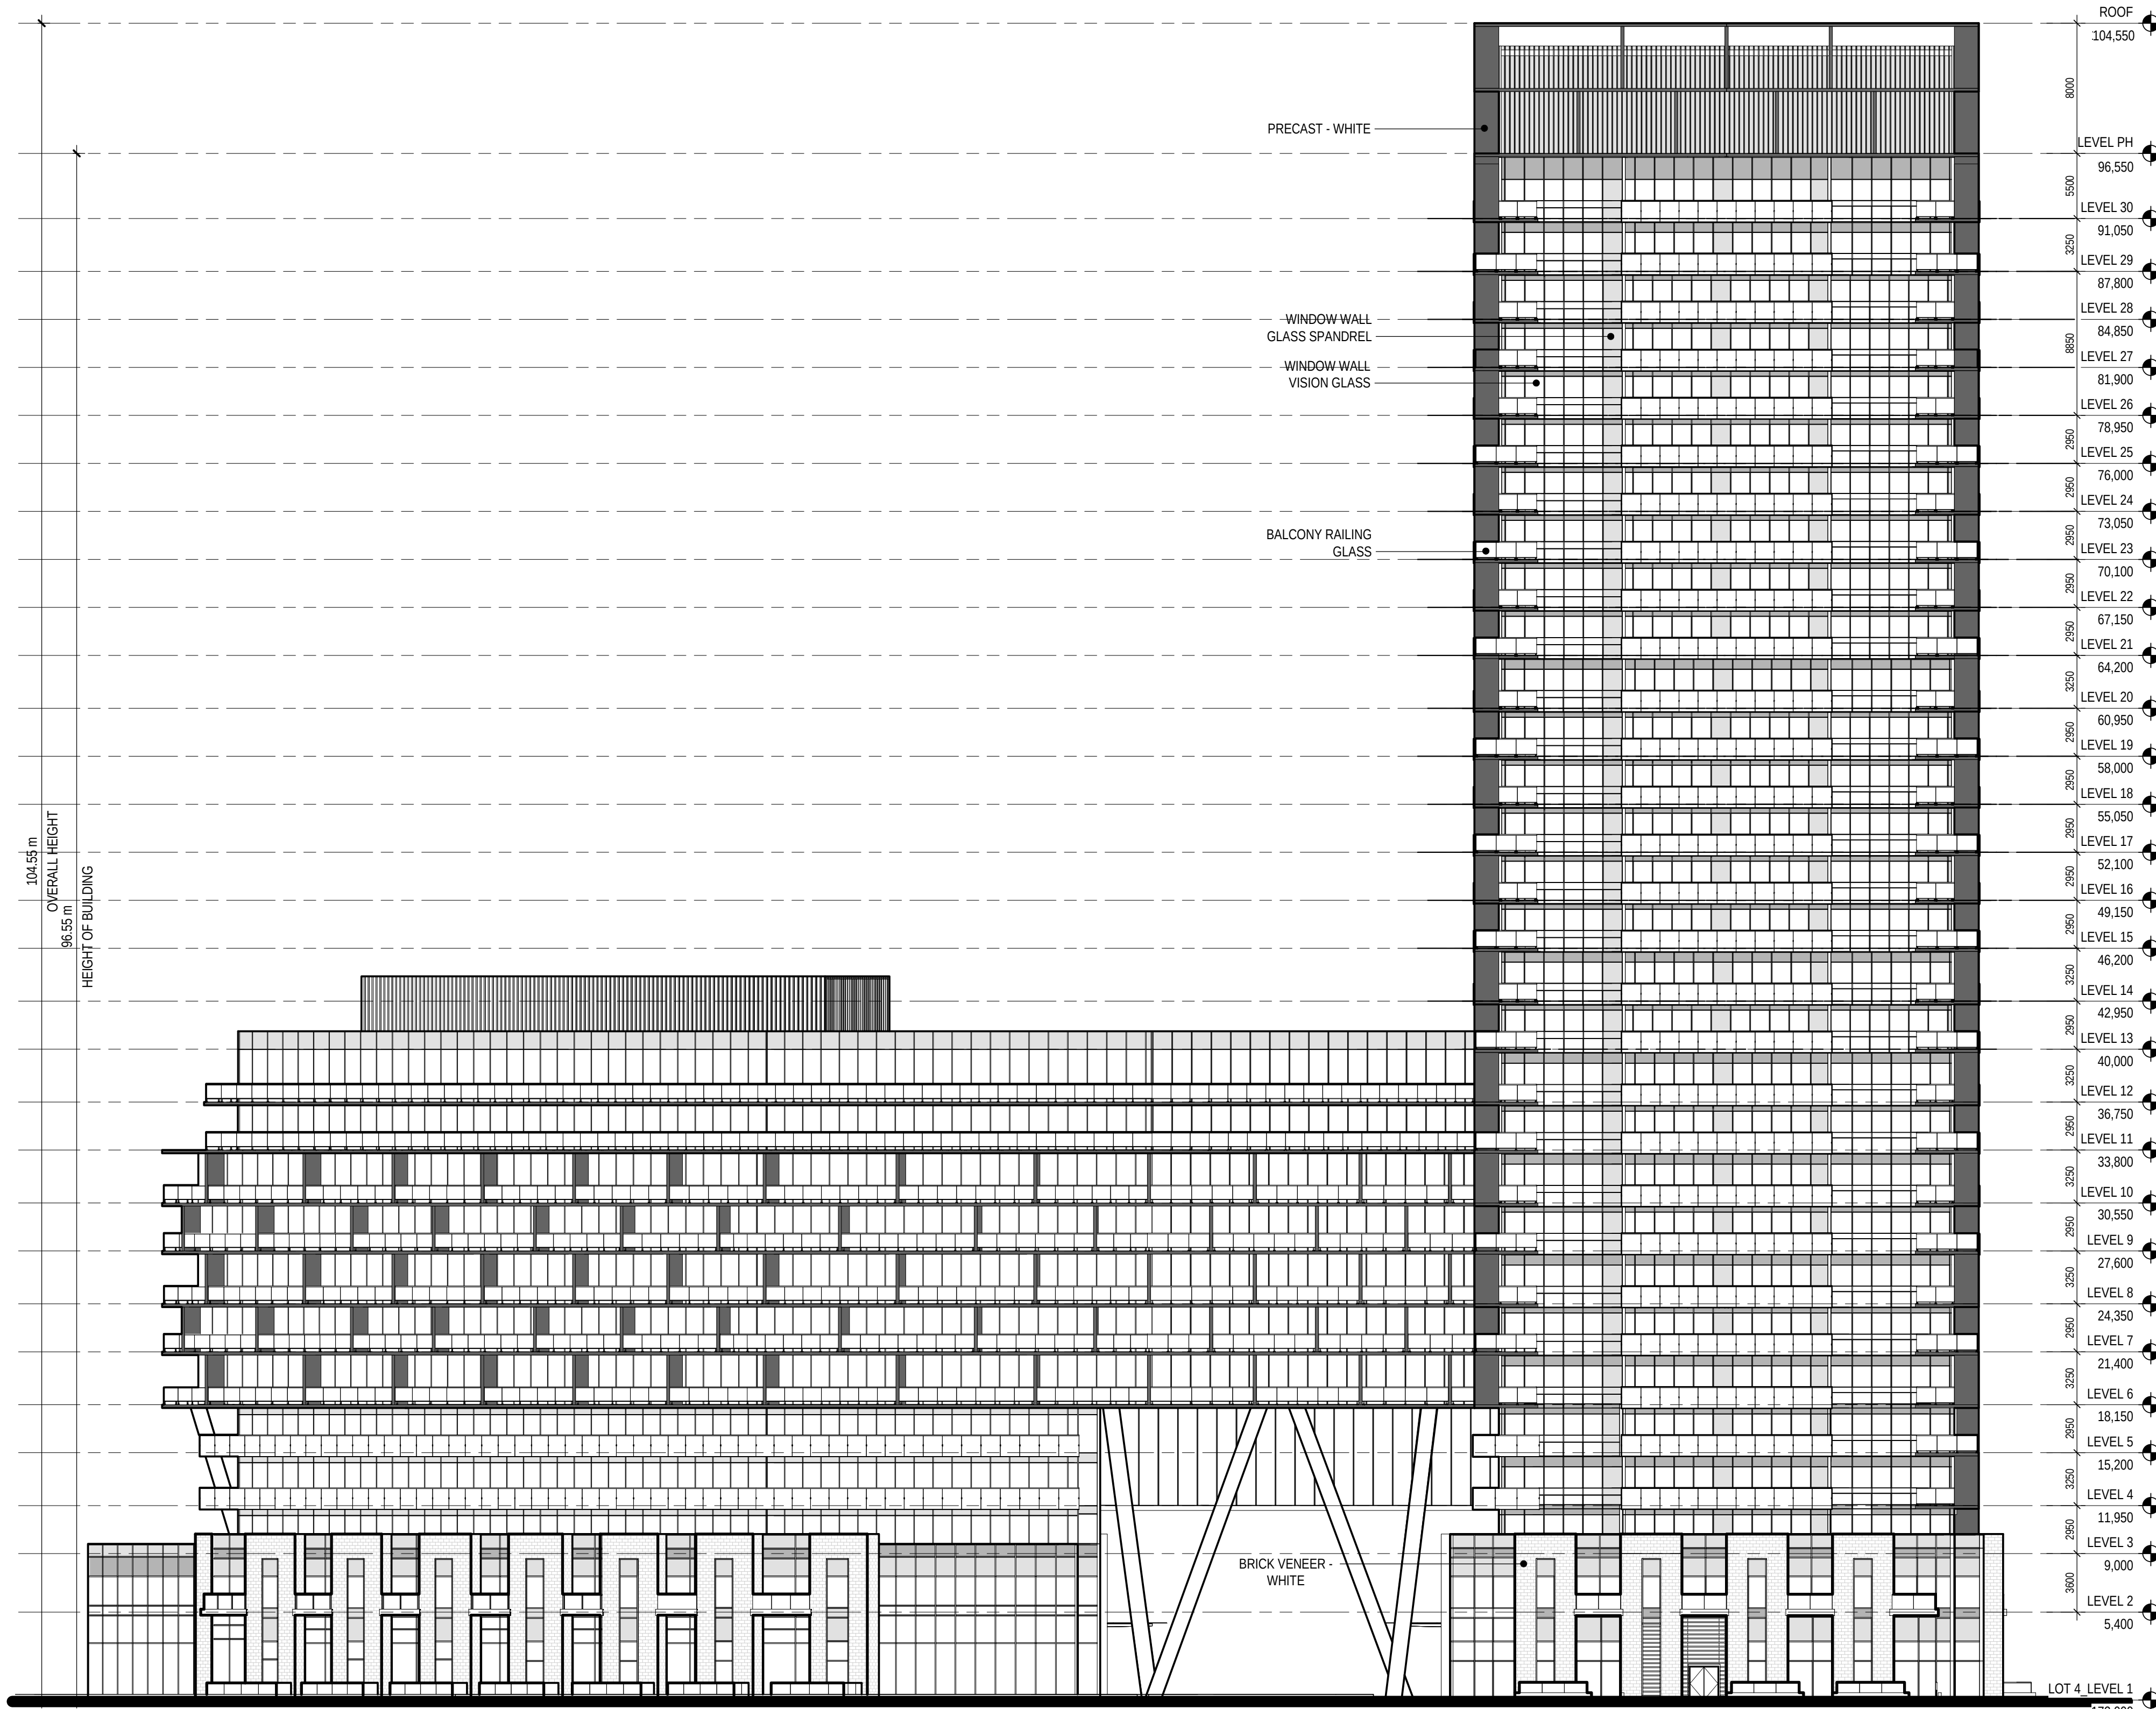

LOT 4 - WEST ELEVATION

SCALE: 1:250

TOWER "G"

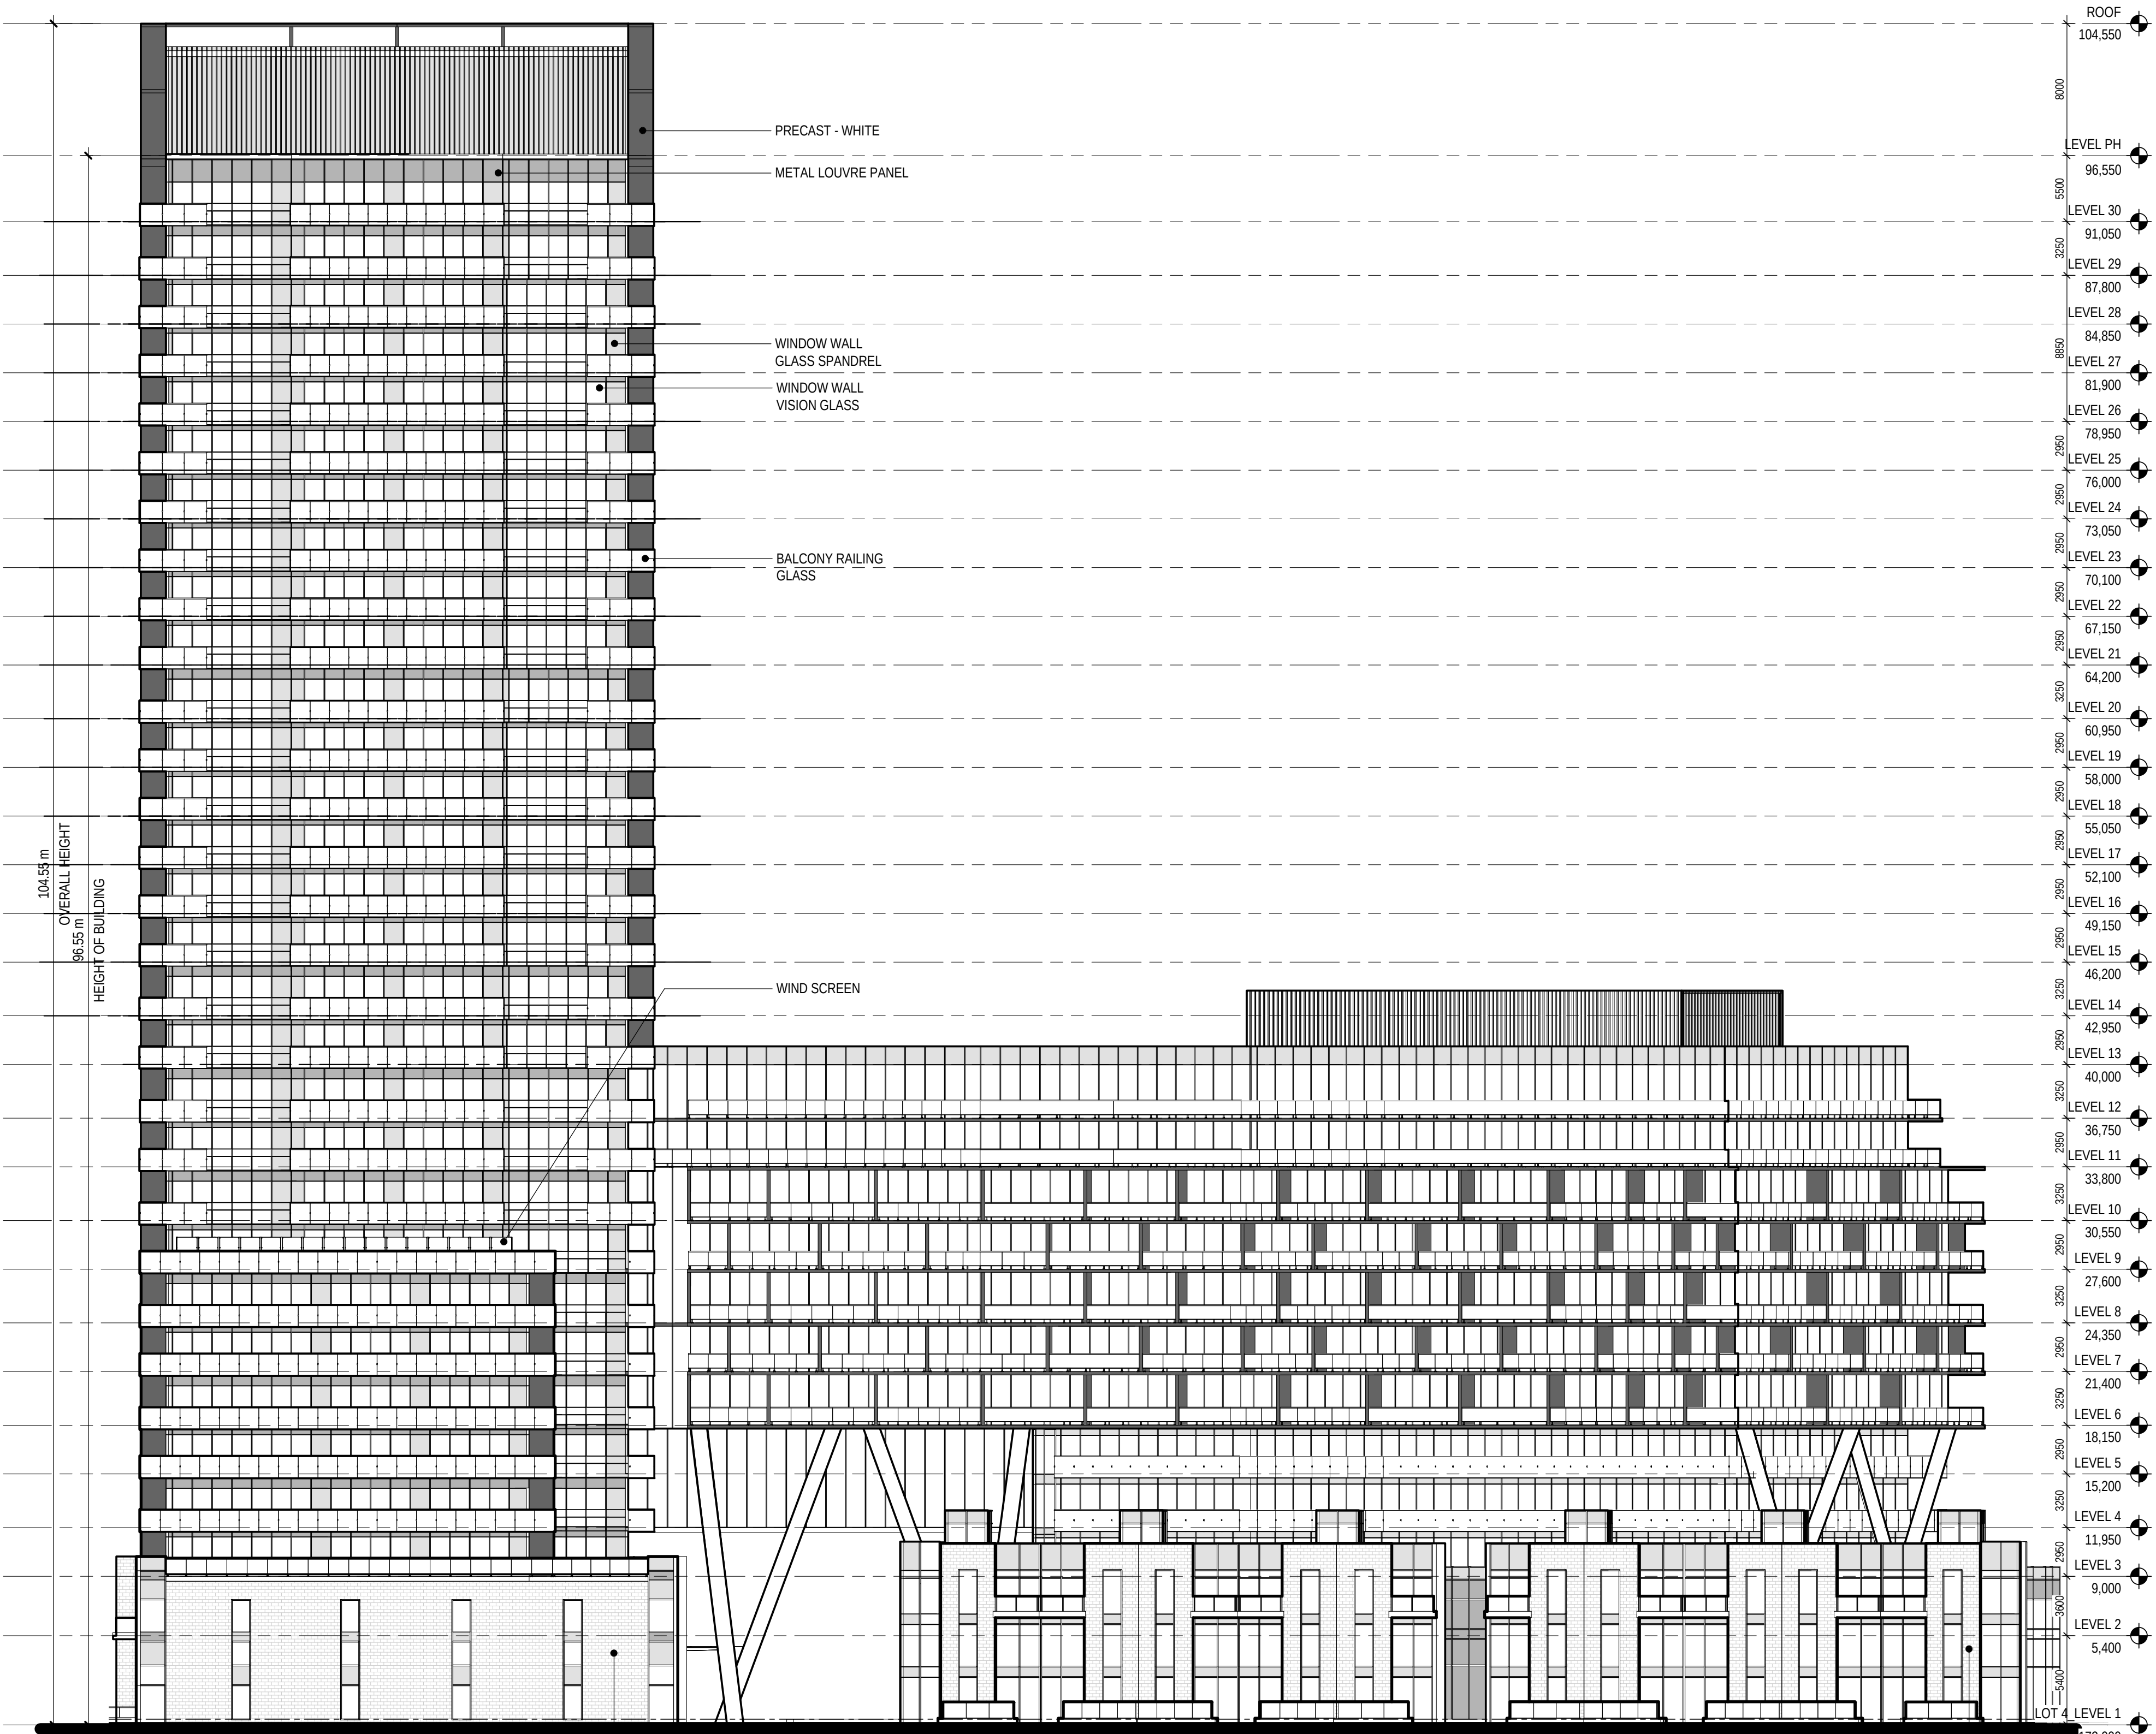

LOT 4 - EAST ELEVATION

SCALE: 1:250

0m 5m 10m 15m 20m 25m
SCALE 1:250