


Contractor Must Check And Verify All Dimensions On The Job.
 Do Not Scale The Drawings.
 All Drawings, Specifications And Related Documents Are The Copyright Of The Architect And Must Be Returned Upon Request.
 Reproduction Of Drawings, Specifications And Related Documents In Part Or Whole Is Forbidden Without The Architects Written Permission.
 This Drawing Is Not To Be Used For Construction Until Signed By The Architect.
 Date:



KIRKOR ARCHITECTS + PLANNERS
 20 De Boers Dr. Suite #400 Toronto ON M3J 0H1
 T416) 665-6060, F416) 665-1234, www.kirkorarchitects.com


No	Revision	Date

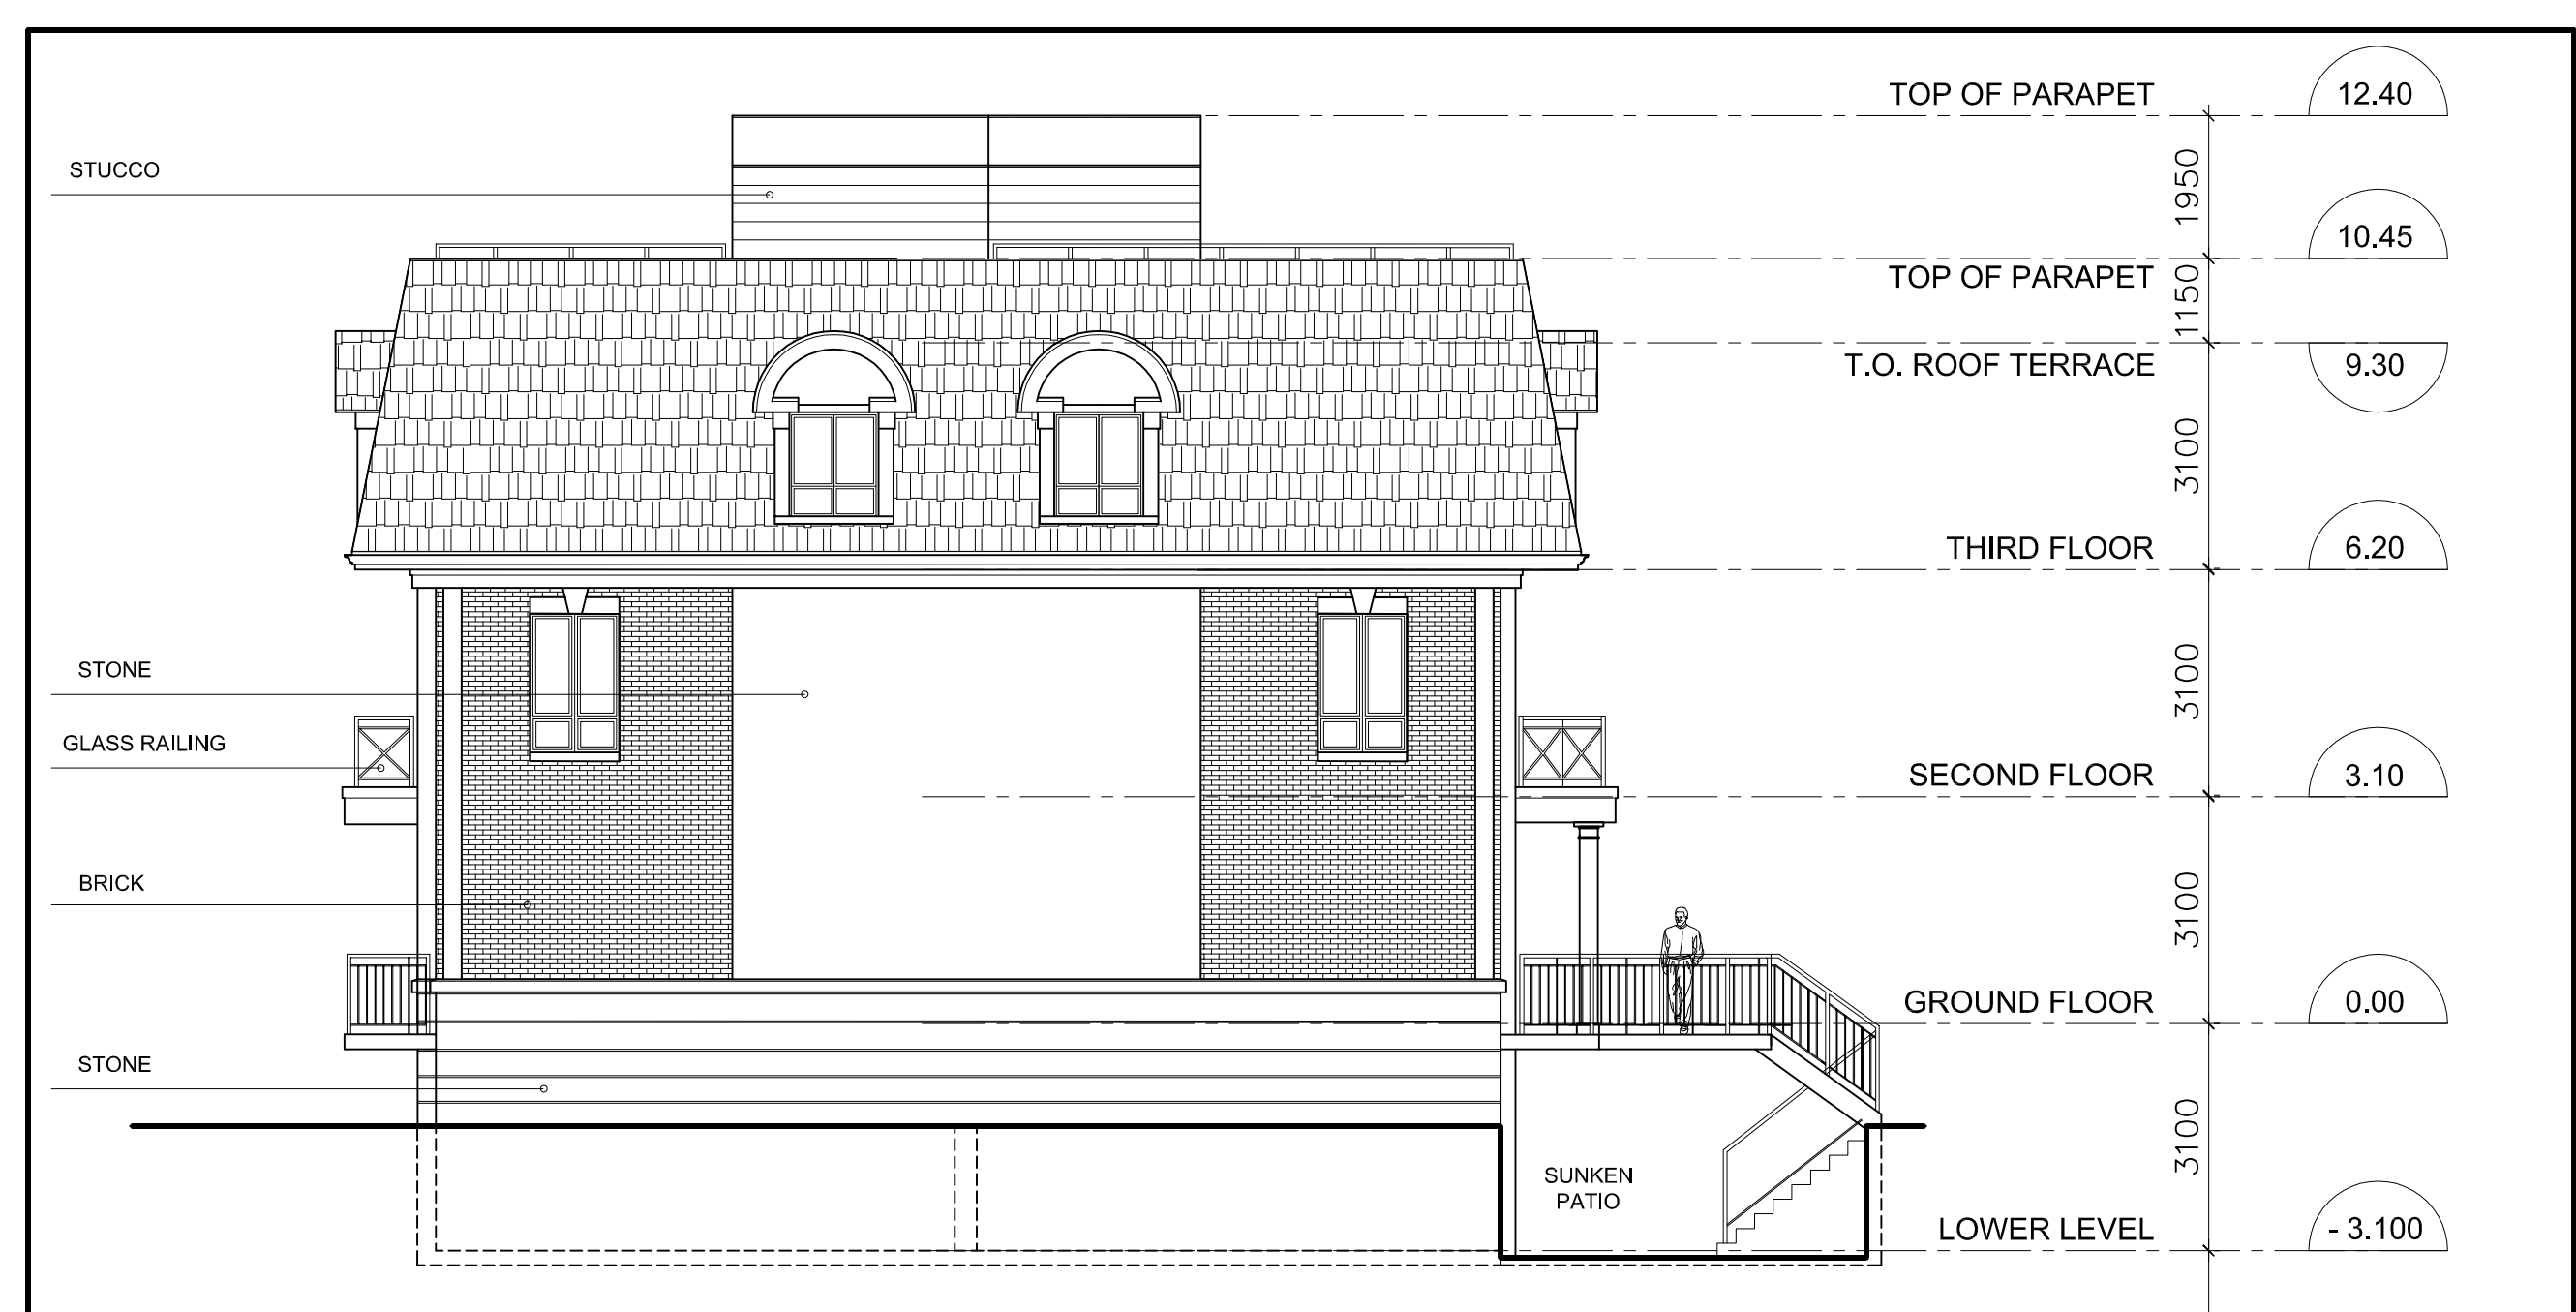

East Elevation **4**
 1:100 RZ-05



North Elevation **2**
 1:100 RZ-05

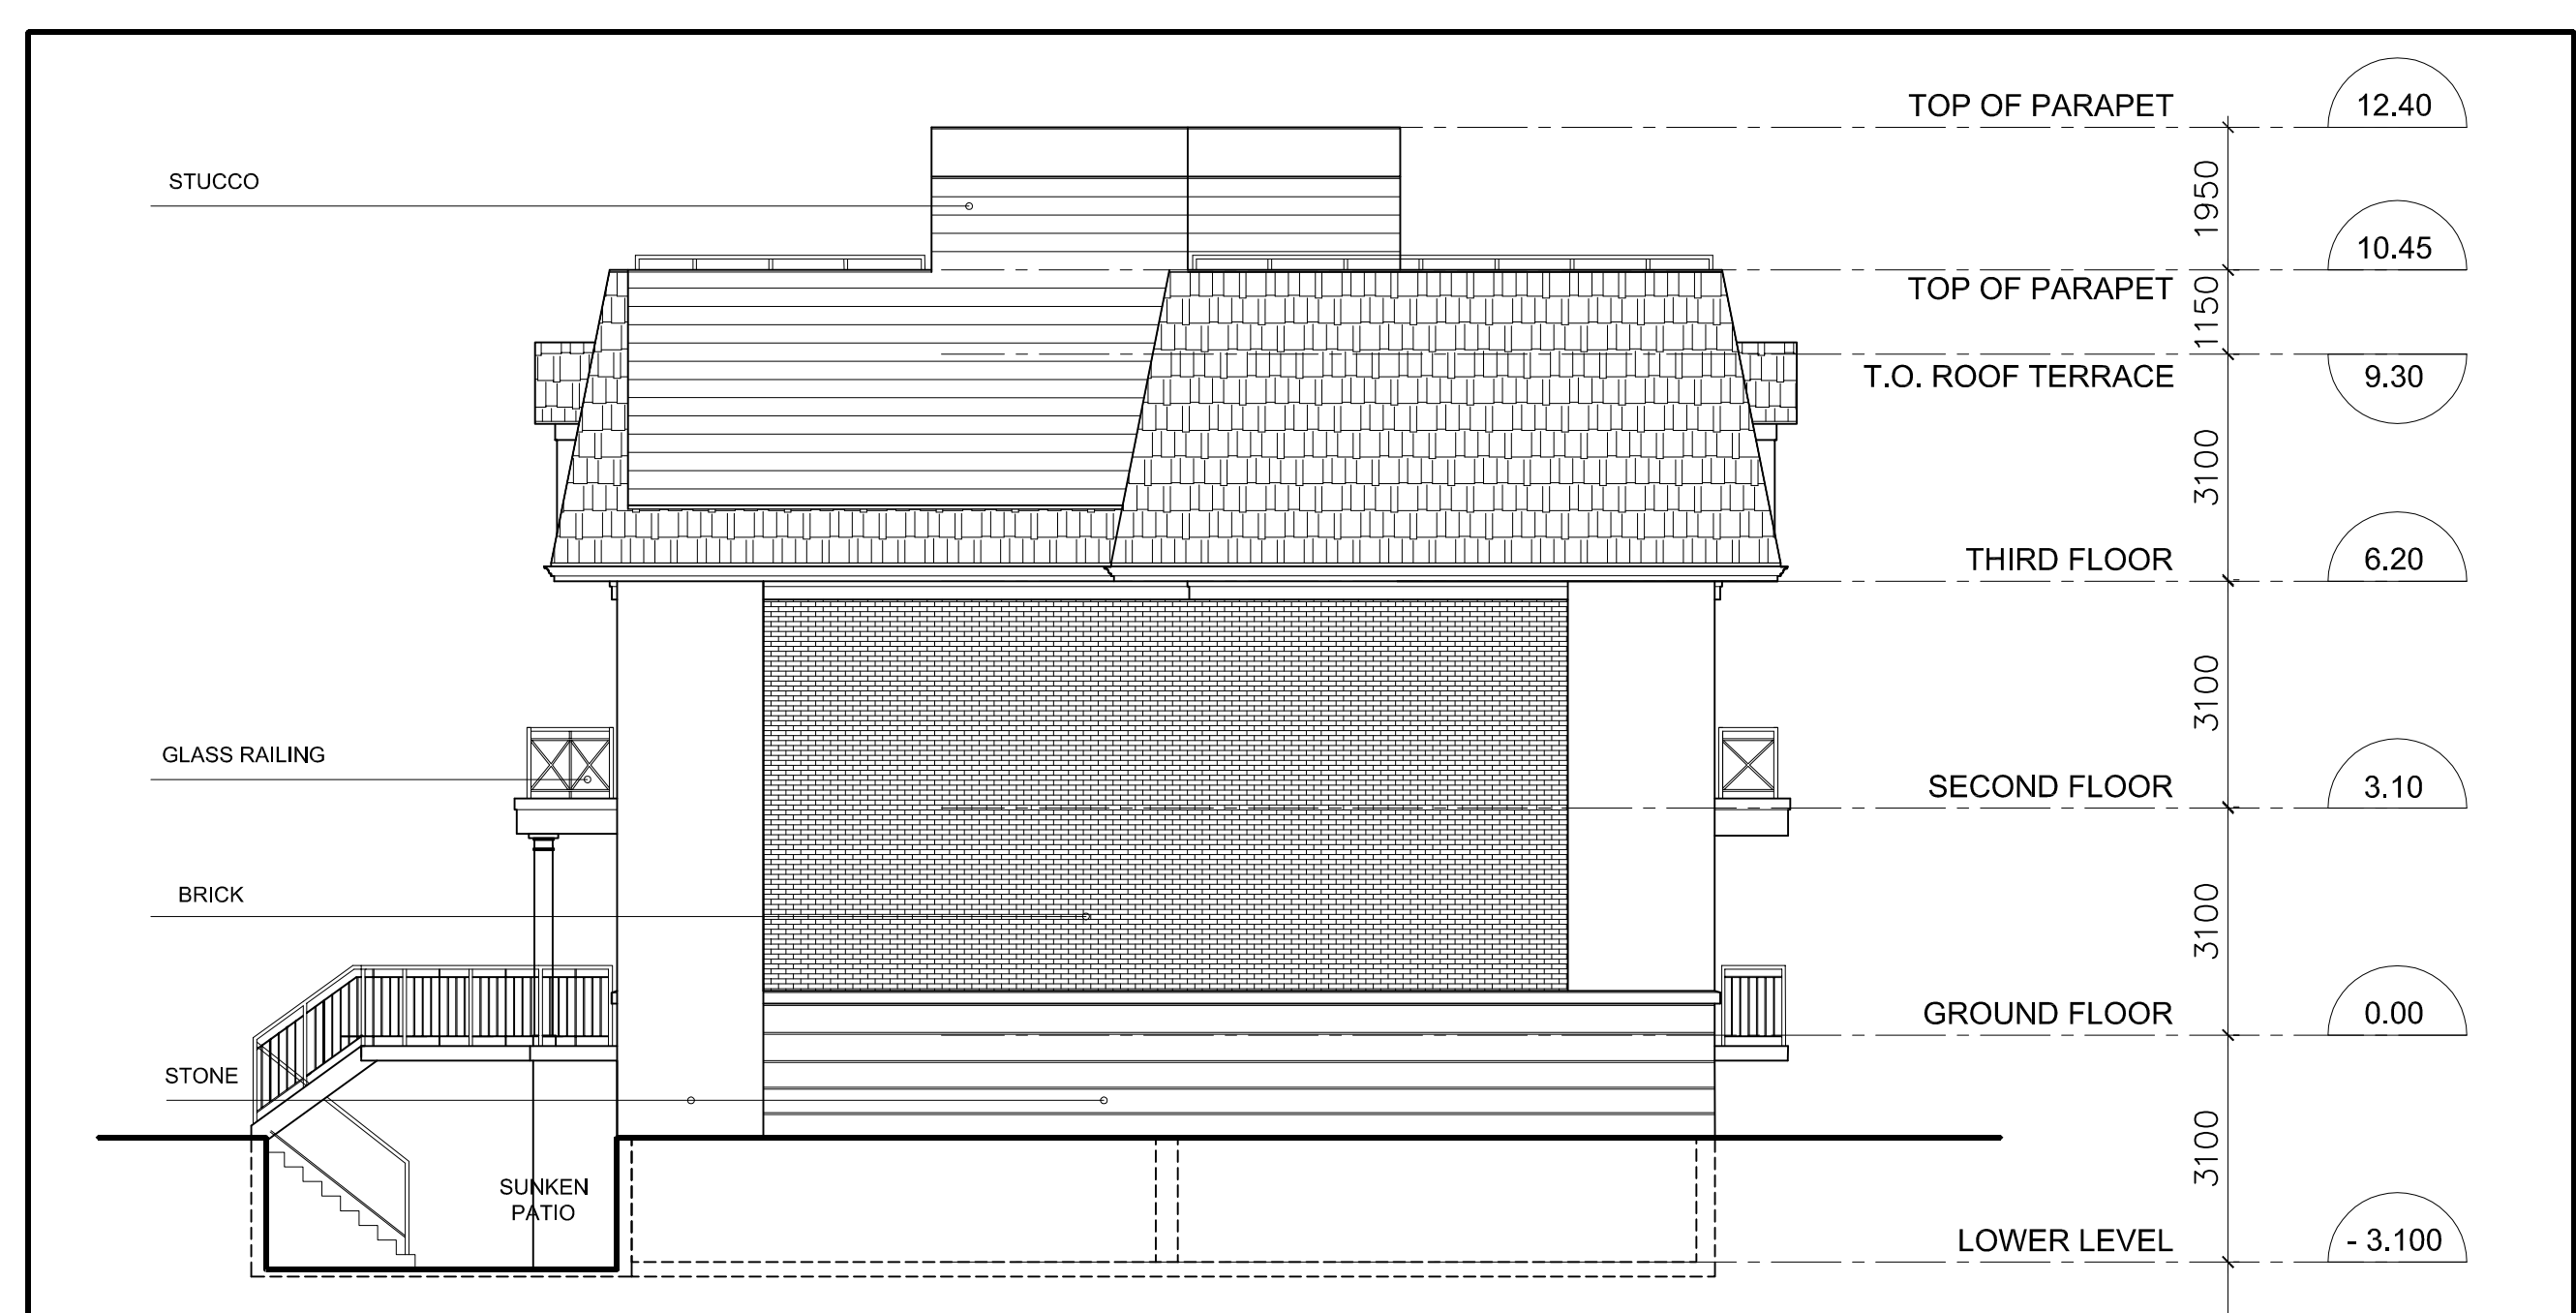

West Elevation **3**
 1:100 RZ-05




South Elevation **1**
 1:100 RZ-05

01 OPA / ZBA	MAY 31, 18
No. ISSUED	DATE

**Building 'G'
 Elevations**

Phase 12
 Project
 NYX CAPITAL
 Proposed
**Townhouse
 Residential
 Development**
 TANNERY TOWNHOMES
 MISSISSAUGA, ONTARIO

Scale:
 AS NOTED
 Drawn by:
 T.S
 Checked by:
 S.M
 17-145
 File No:
 June 8, 2018
 Plot Date:

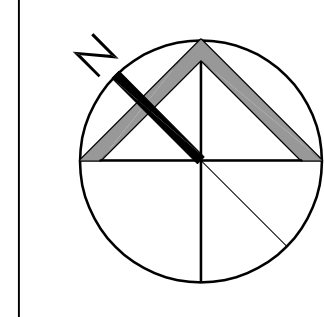

RZ-05

© 2018 KIRKOR ARCHITECTS + PLANNERS