
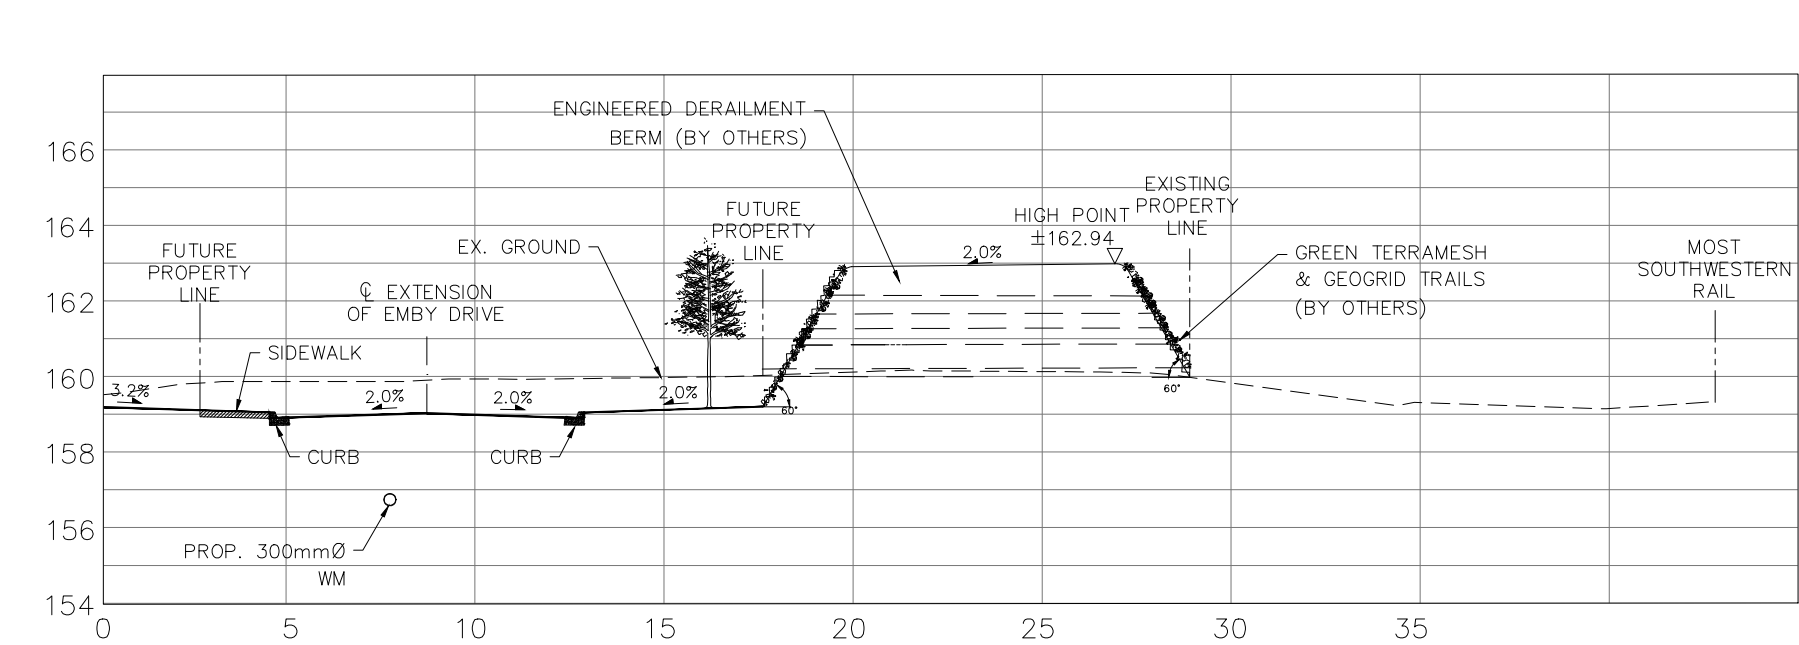
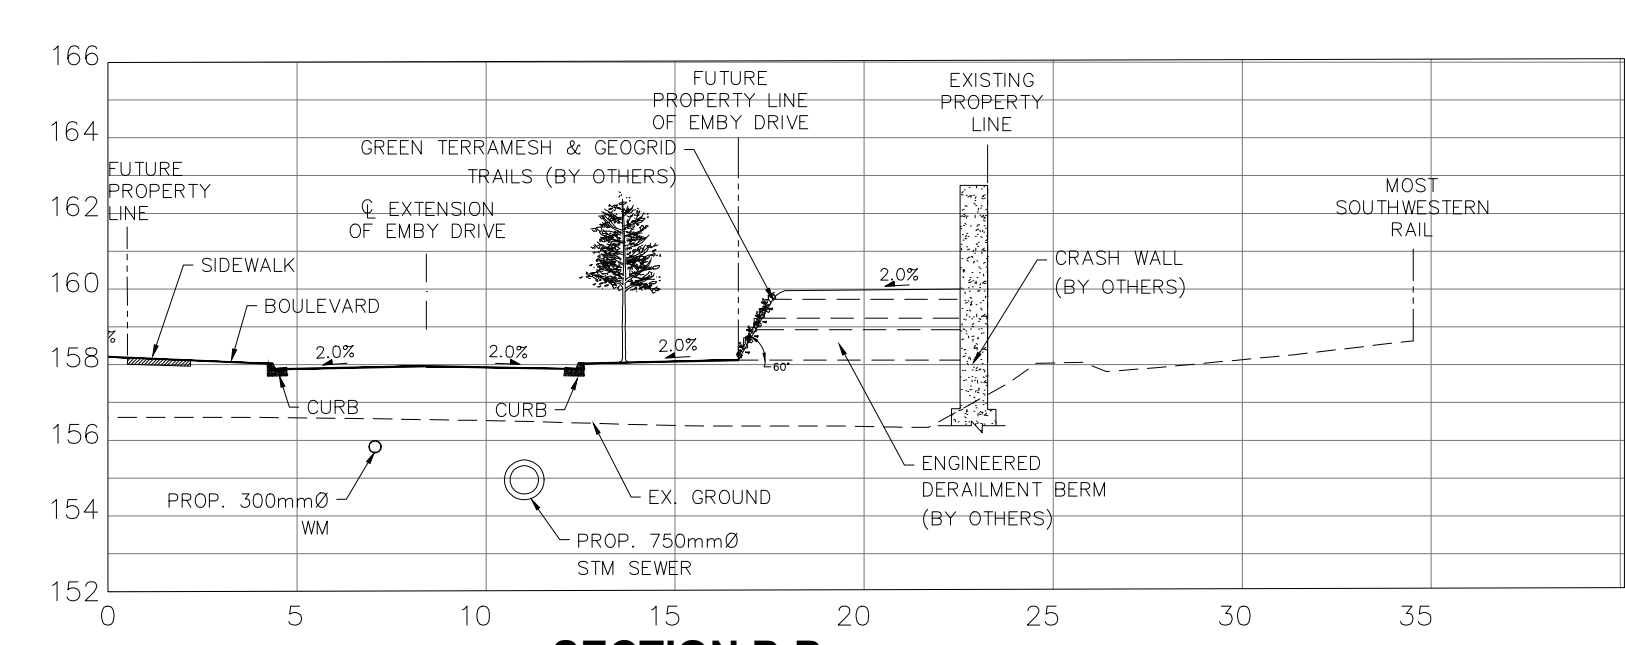
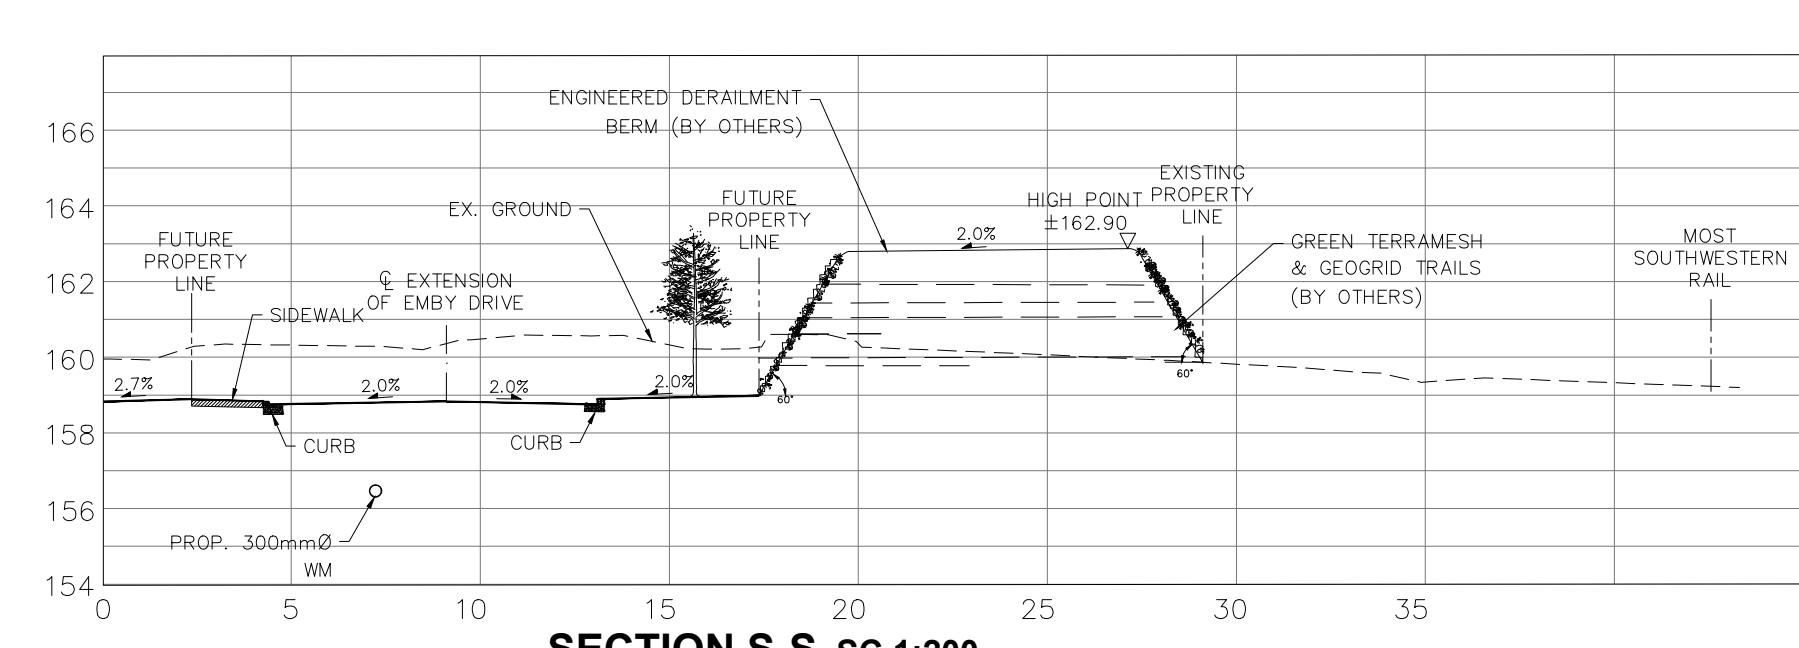
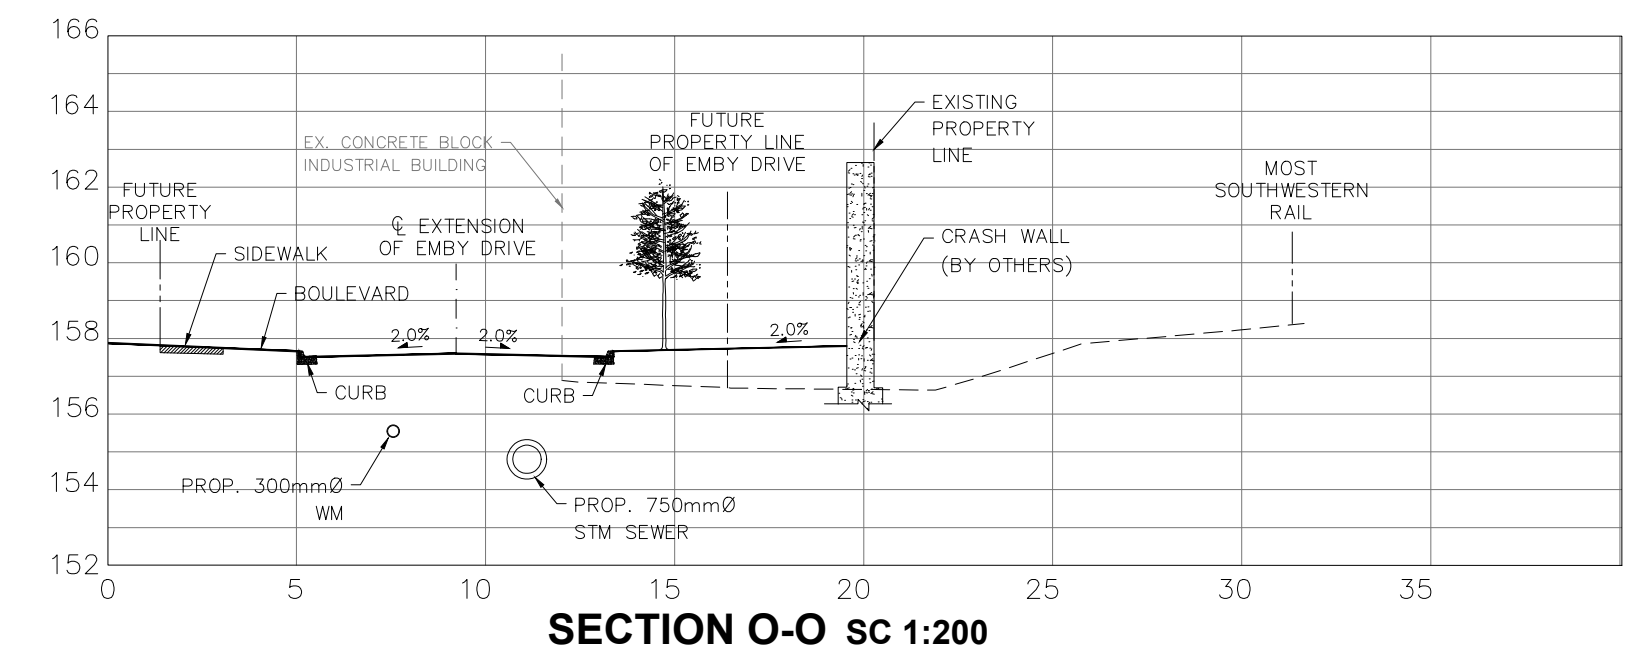
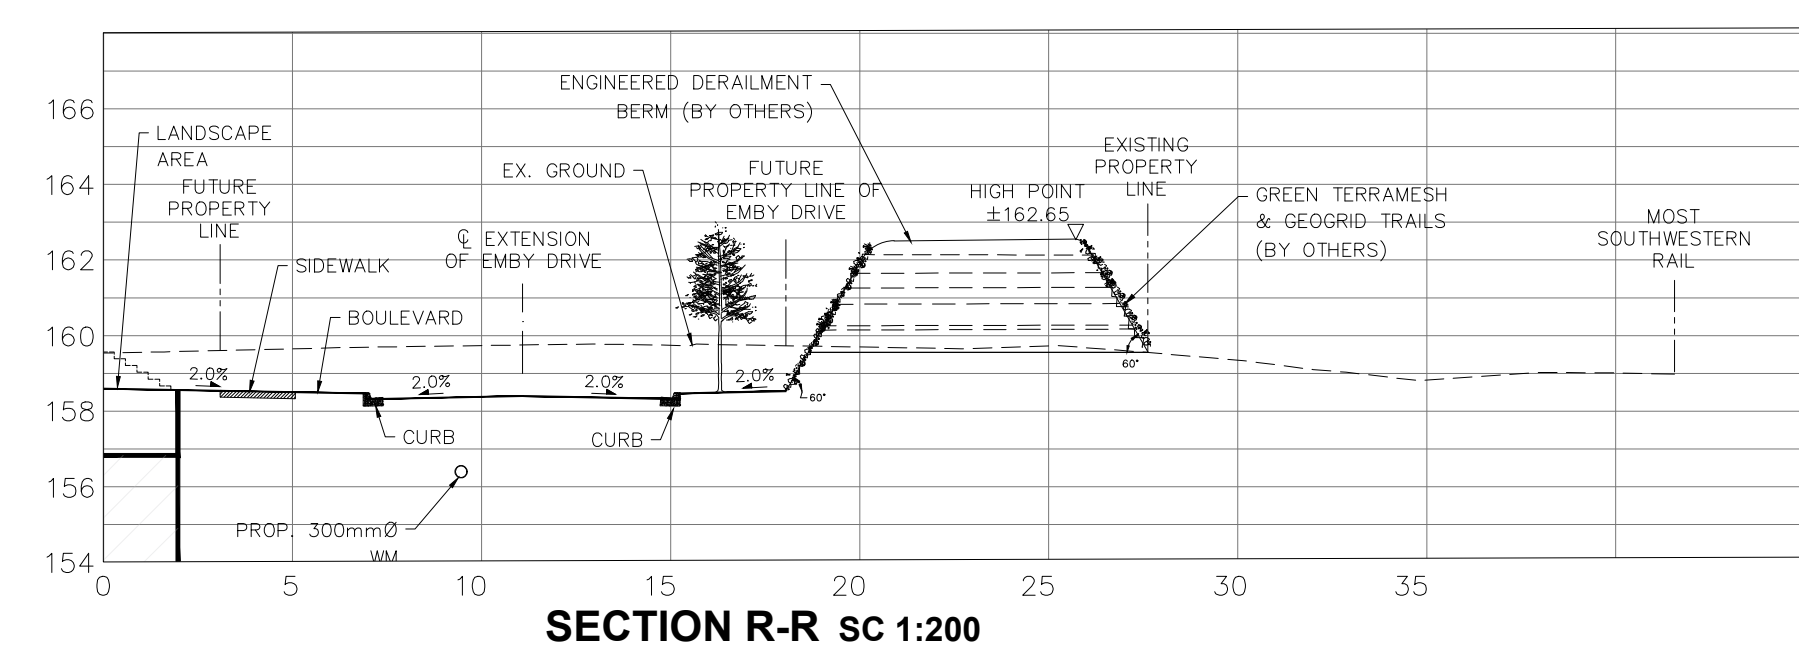
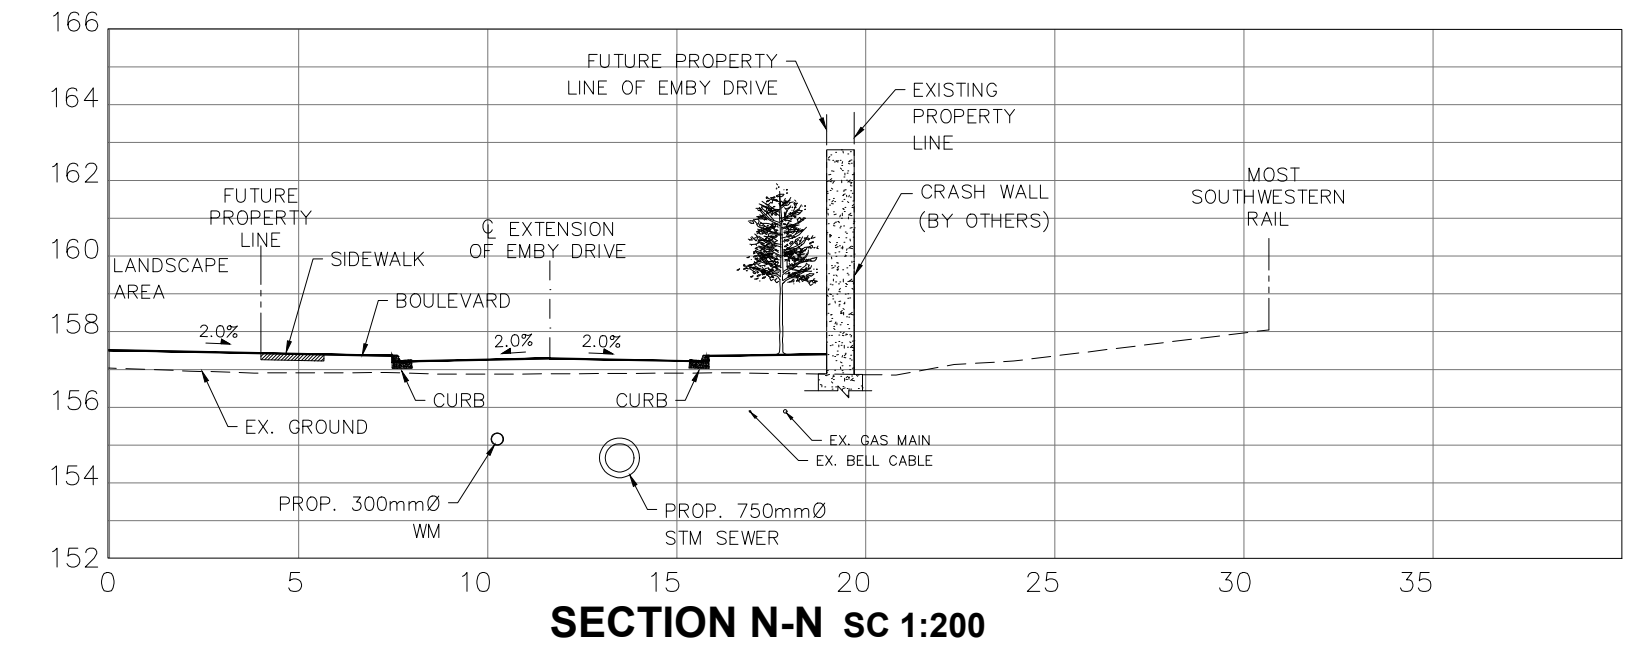
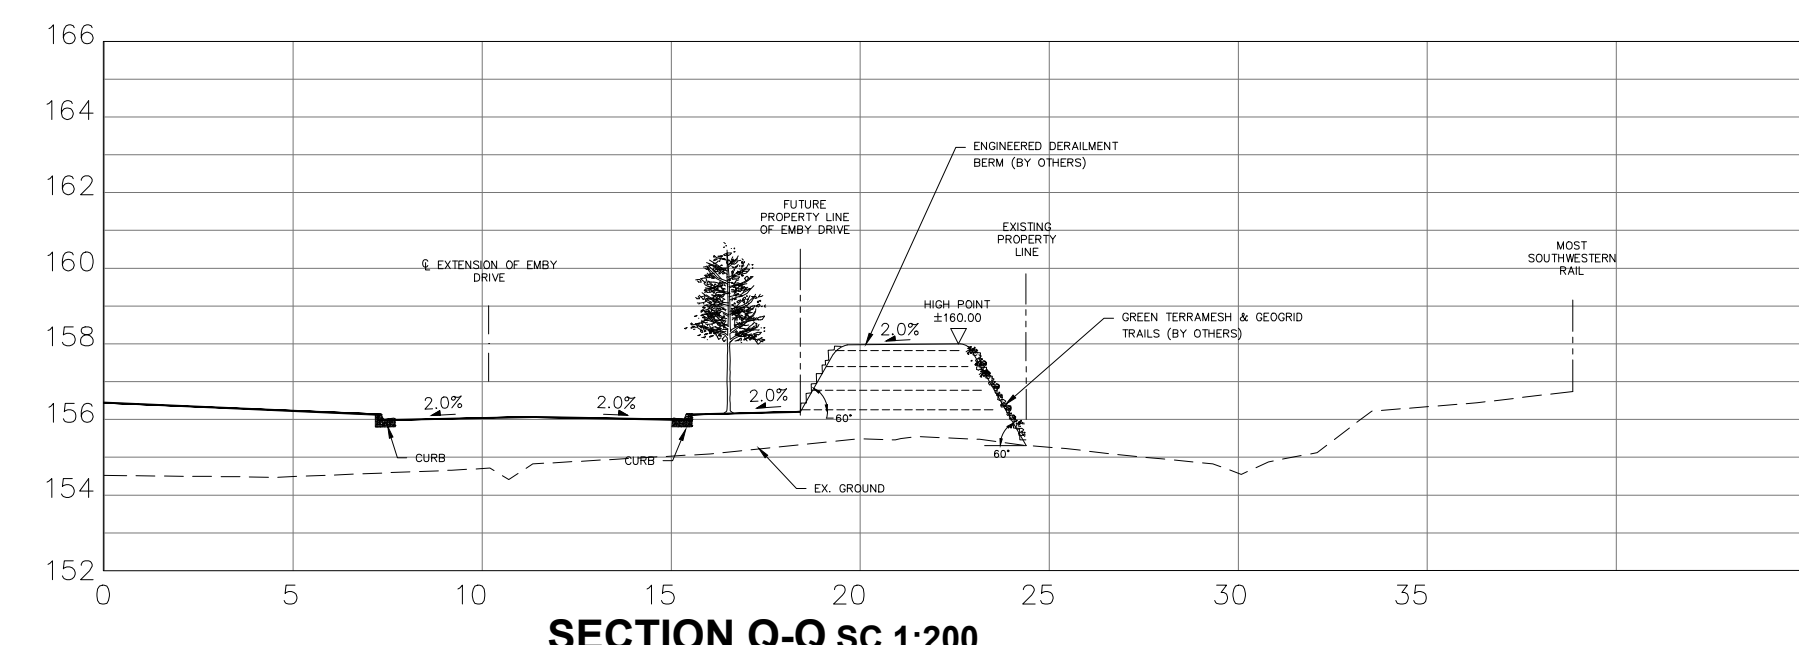


- GENERAL NOTES:**
- REFER TO DWG. C-100 FOR PROPOSED GRADING PLAN.
  - REFER TO DWG. C-101 FOR PROPOSED SEWERS AND WATERMAIN.

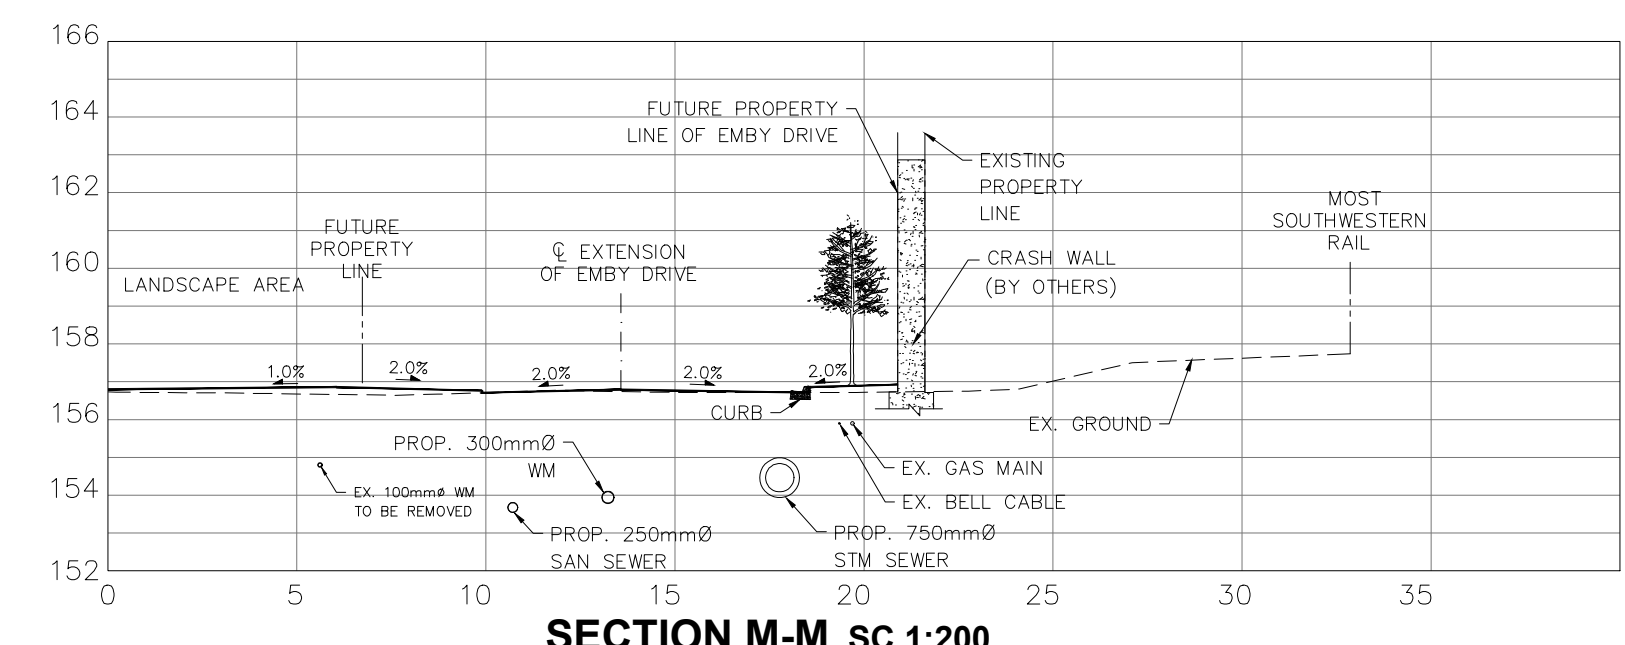

**CITY OF MISSISSAUGA REGIONAL MUNICIPALITY OF PEEL**

No.	DATE	DESCRIPTION
1	2019/08/27	ISSUED FOR ZBA RESUBMISSION

LEA Consulting Ltd.  
 425 Cochrane Drive, Suite 800  
 Markham, Ontario L3R 9R9, Canada  
 Tel: (905) 470-0015 Fax: (905) 470-0050  
 www.LEA.ca

**51-57 TANNERY STREET DEVELOPMENT  
 EMBY EXTENSION CROSS SECTIONS**

DESIGN	F.M.	DRAWN	M.N.	CHECKED	R.B.	CONTRACT No.	18038	
SCALE:	1:200 (FULL SIZE)						DRAWING NUMBER	<b>C-106</b>
DATE:	FEBRUARY 10, 2018							

DRAWING NAME: F:\18038 - 51 Tannery Street\Drawings\03 - 105, 106, 108 Cross Sections.dwg Jun 27, 2018 11:46am