


1 East Elevation - Front  
A3 1/4" = 1'-0"

Line of existing windows to be removed and replaced with 2 new doors 02 & 03. See door schedule.


Remove and discard exist. ceiling mounted kitchen exhausts complete with 3" ducts to exterior vent. Rework or remove circuits as required.

Patch existing hole in siding where vent removed with pre-finished metal cover plate and caulk to suit.

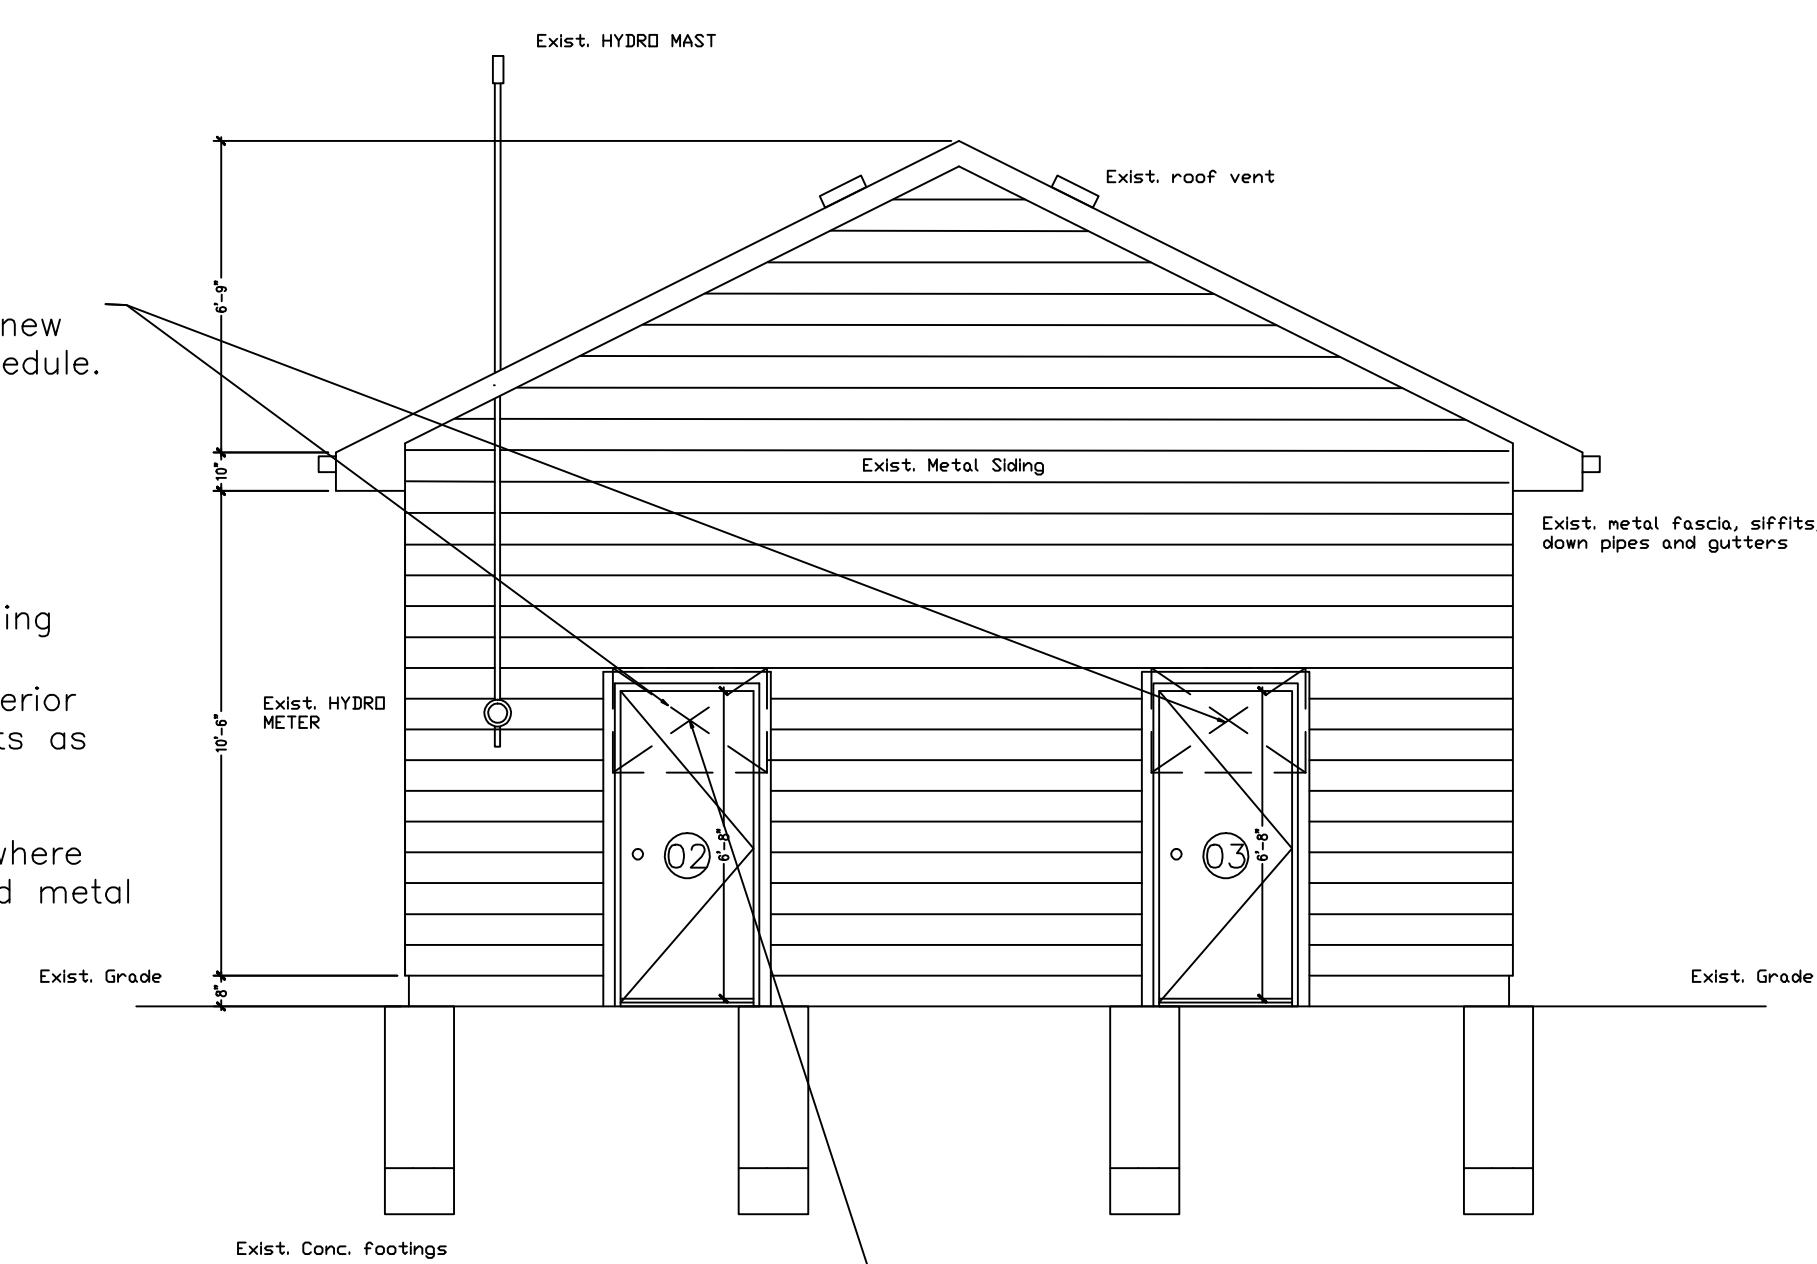


2 North Elevation - right side  
A3 1/4" = 1'-0"

Line of existing windows to be removed and replaced with 2 new doors 02 & 03. See door schedule.

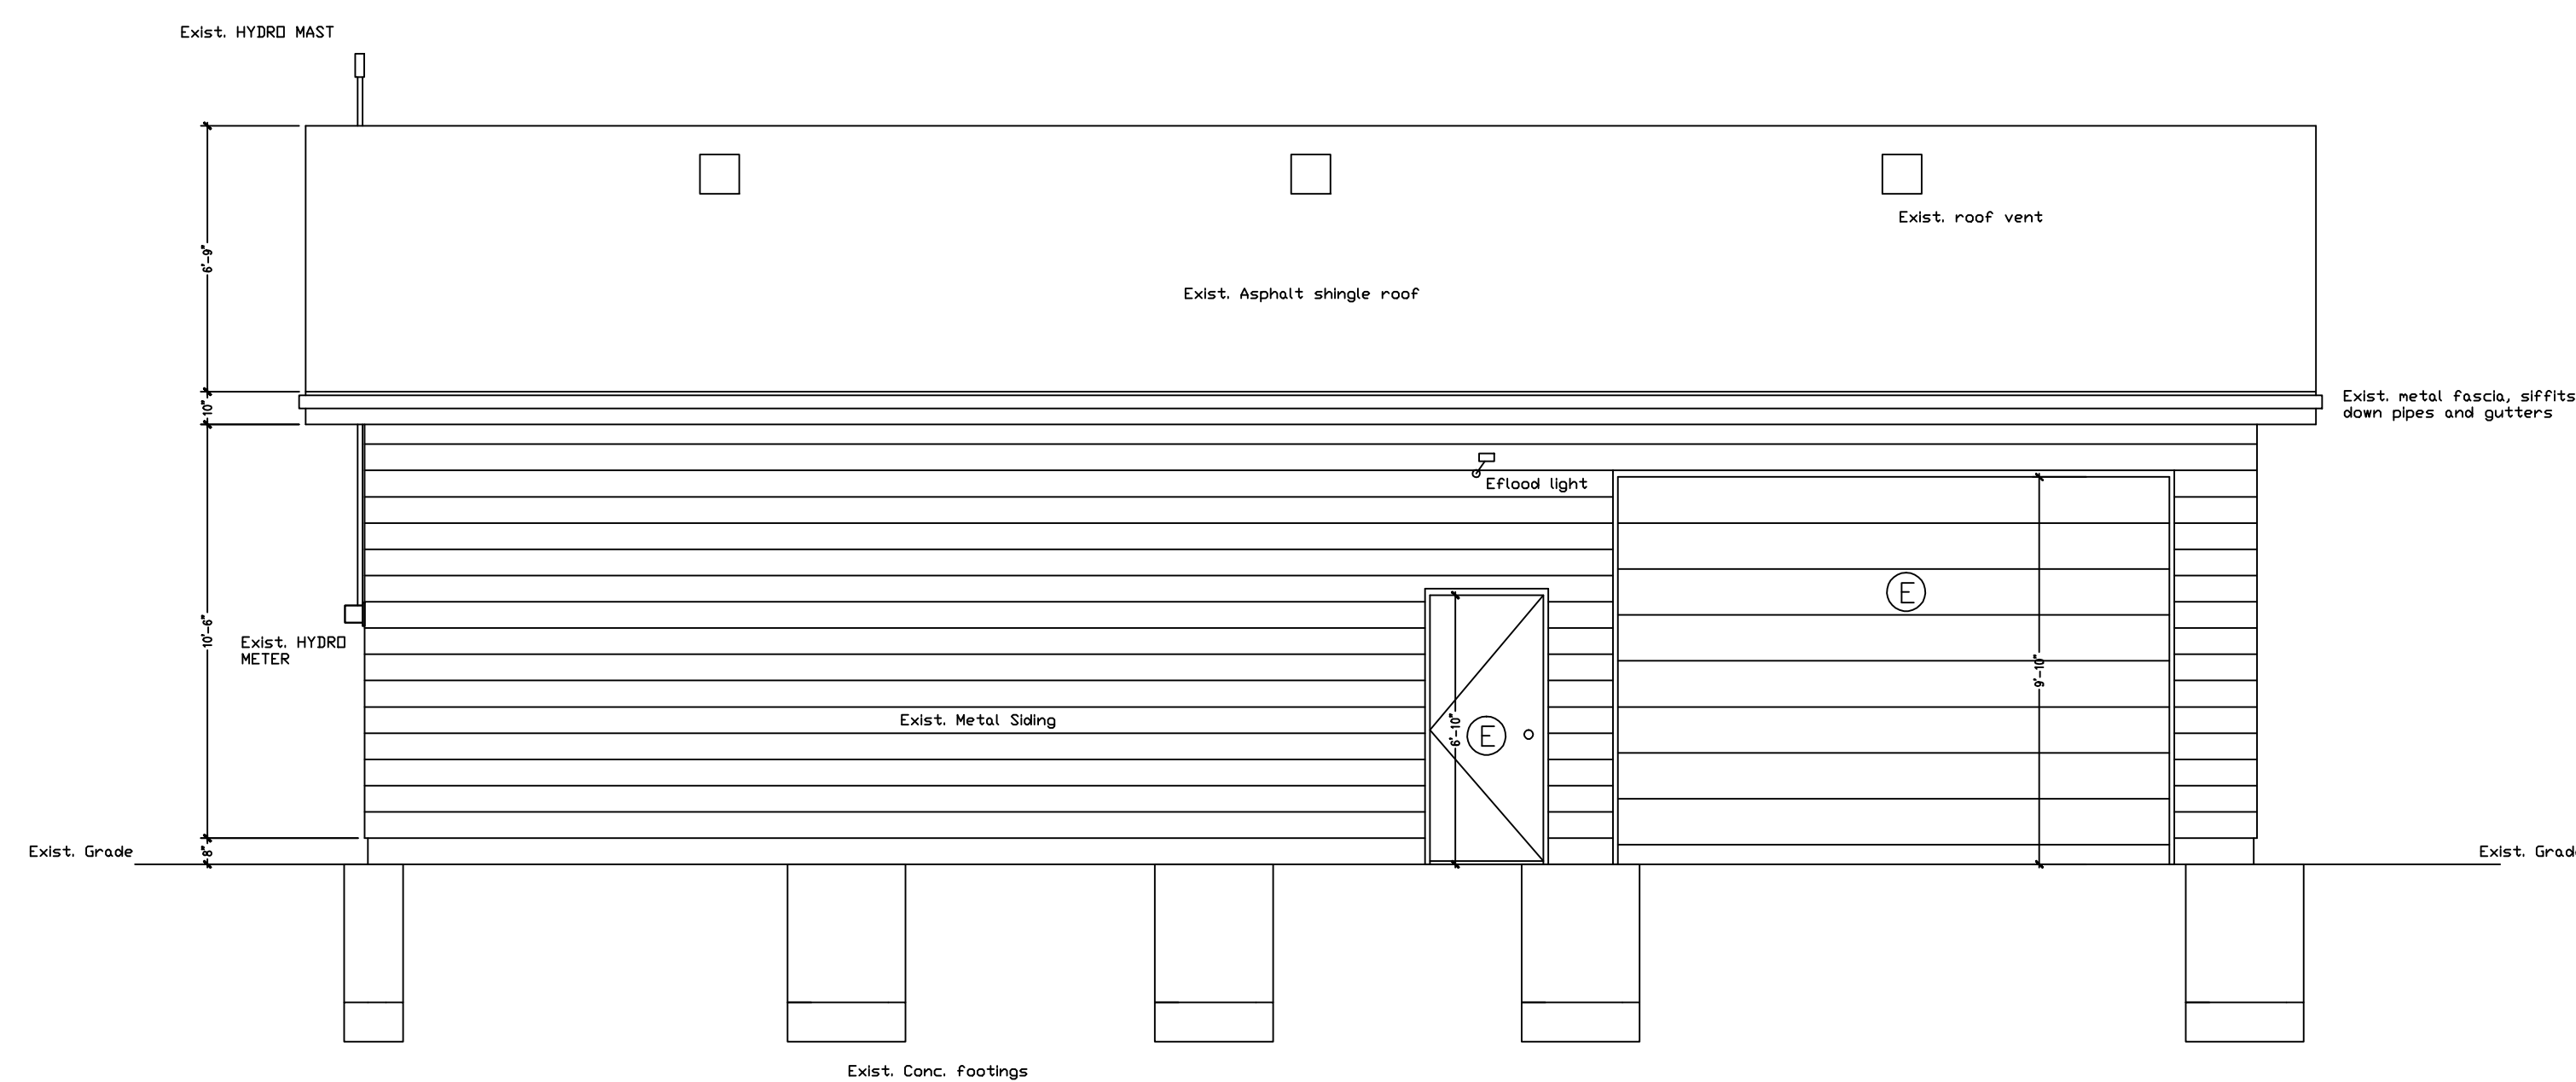

3 West Elevation - rear side  
A3 1/4" = 1'-0"

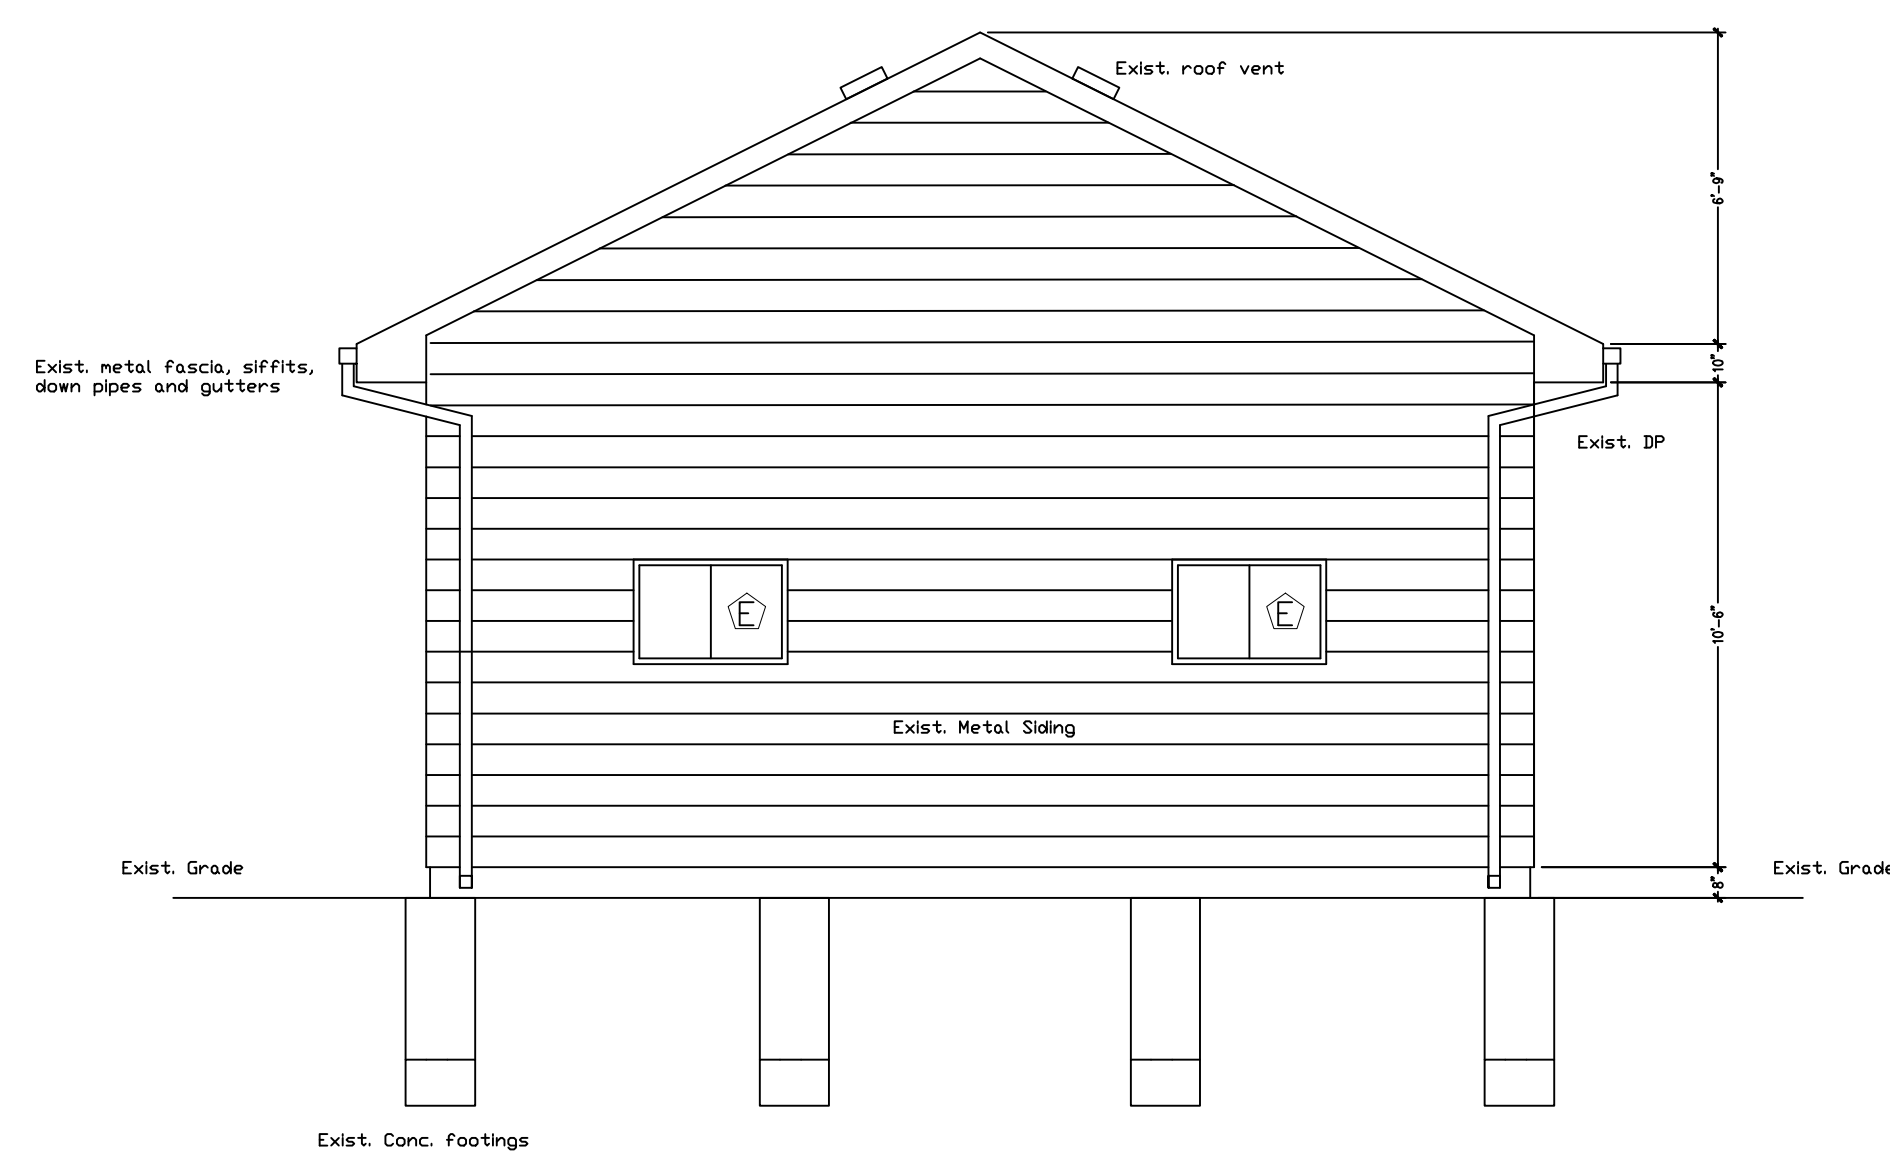

4 South Elevation - Left side  
A3 1/4" = 1'-0"

Contractor to check and verify all dimensions on site and report any discrepancies to the Architect prior to proceeding with the work.

Do not scale the Drawings.

All Drawings, Specifications and related documents, are the copyright property of the Architect and must be returned upon request. Reproduction of Drawings, Specifications and related documents in whole or in part is prohibited without the Architect's written consent.

This Drawing is not to be used for construction until countersigned by the Architect:

Architect's signature \_\_\_\_\_

Date: \_\_\_\_\_

No.	Revision	Date
1		
2		
3		

4		
3		
2		
1	Issued for Permit	Mar. 2012
No.	Issued for	Date

Drawing Title

Elevations


Project  
CVCA Meadowvale Workshop  
Interior Alterations  
Battery Charging Room  
7060 Old Mill Lane  
Meadowdale Village  
Mississauga, Ontario

**ACI Architects Inc.**

30 Furnival Road  
Toronto, Ontario  
M4B 1W3  
Office: 647-344-2885  
Fax: 647-342-5744  
wjoannou@aciarch.ca  
wjoannou@ragers.com

William B. Joannou, B.Arch. Sci., B.Arch., OAA

Structural -  
Mechanical - G.E. Group Engineers  
Electrical - G.E. Group Engineers  
Soil Engineering -  
Septic System -

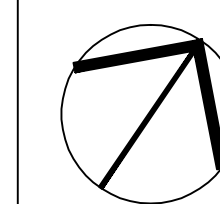

Scale as shown Drawing Number -  
Drawn by - WBJ  
Checked by - WBJ  
File Number - 2012-04  
Date - March 2012

A-3