
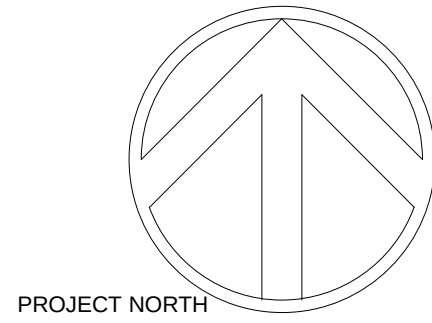


8/5/2019 9:23:15 AM

1
A402

002 Level 2
1 : 200

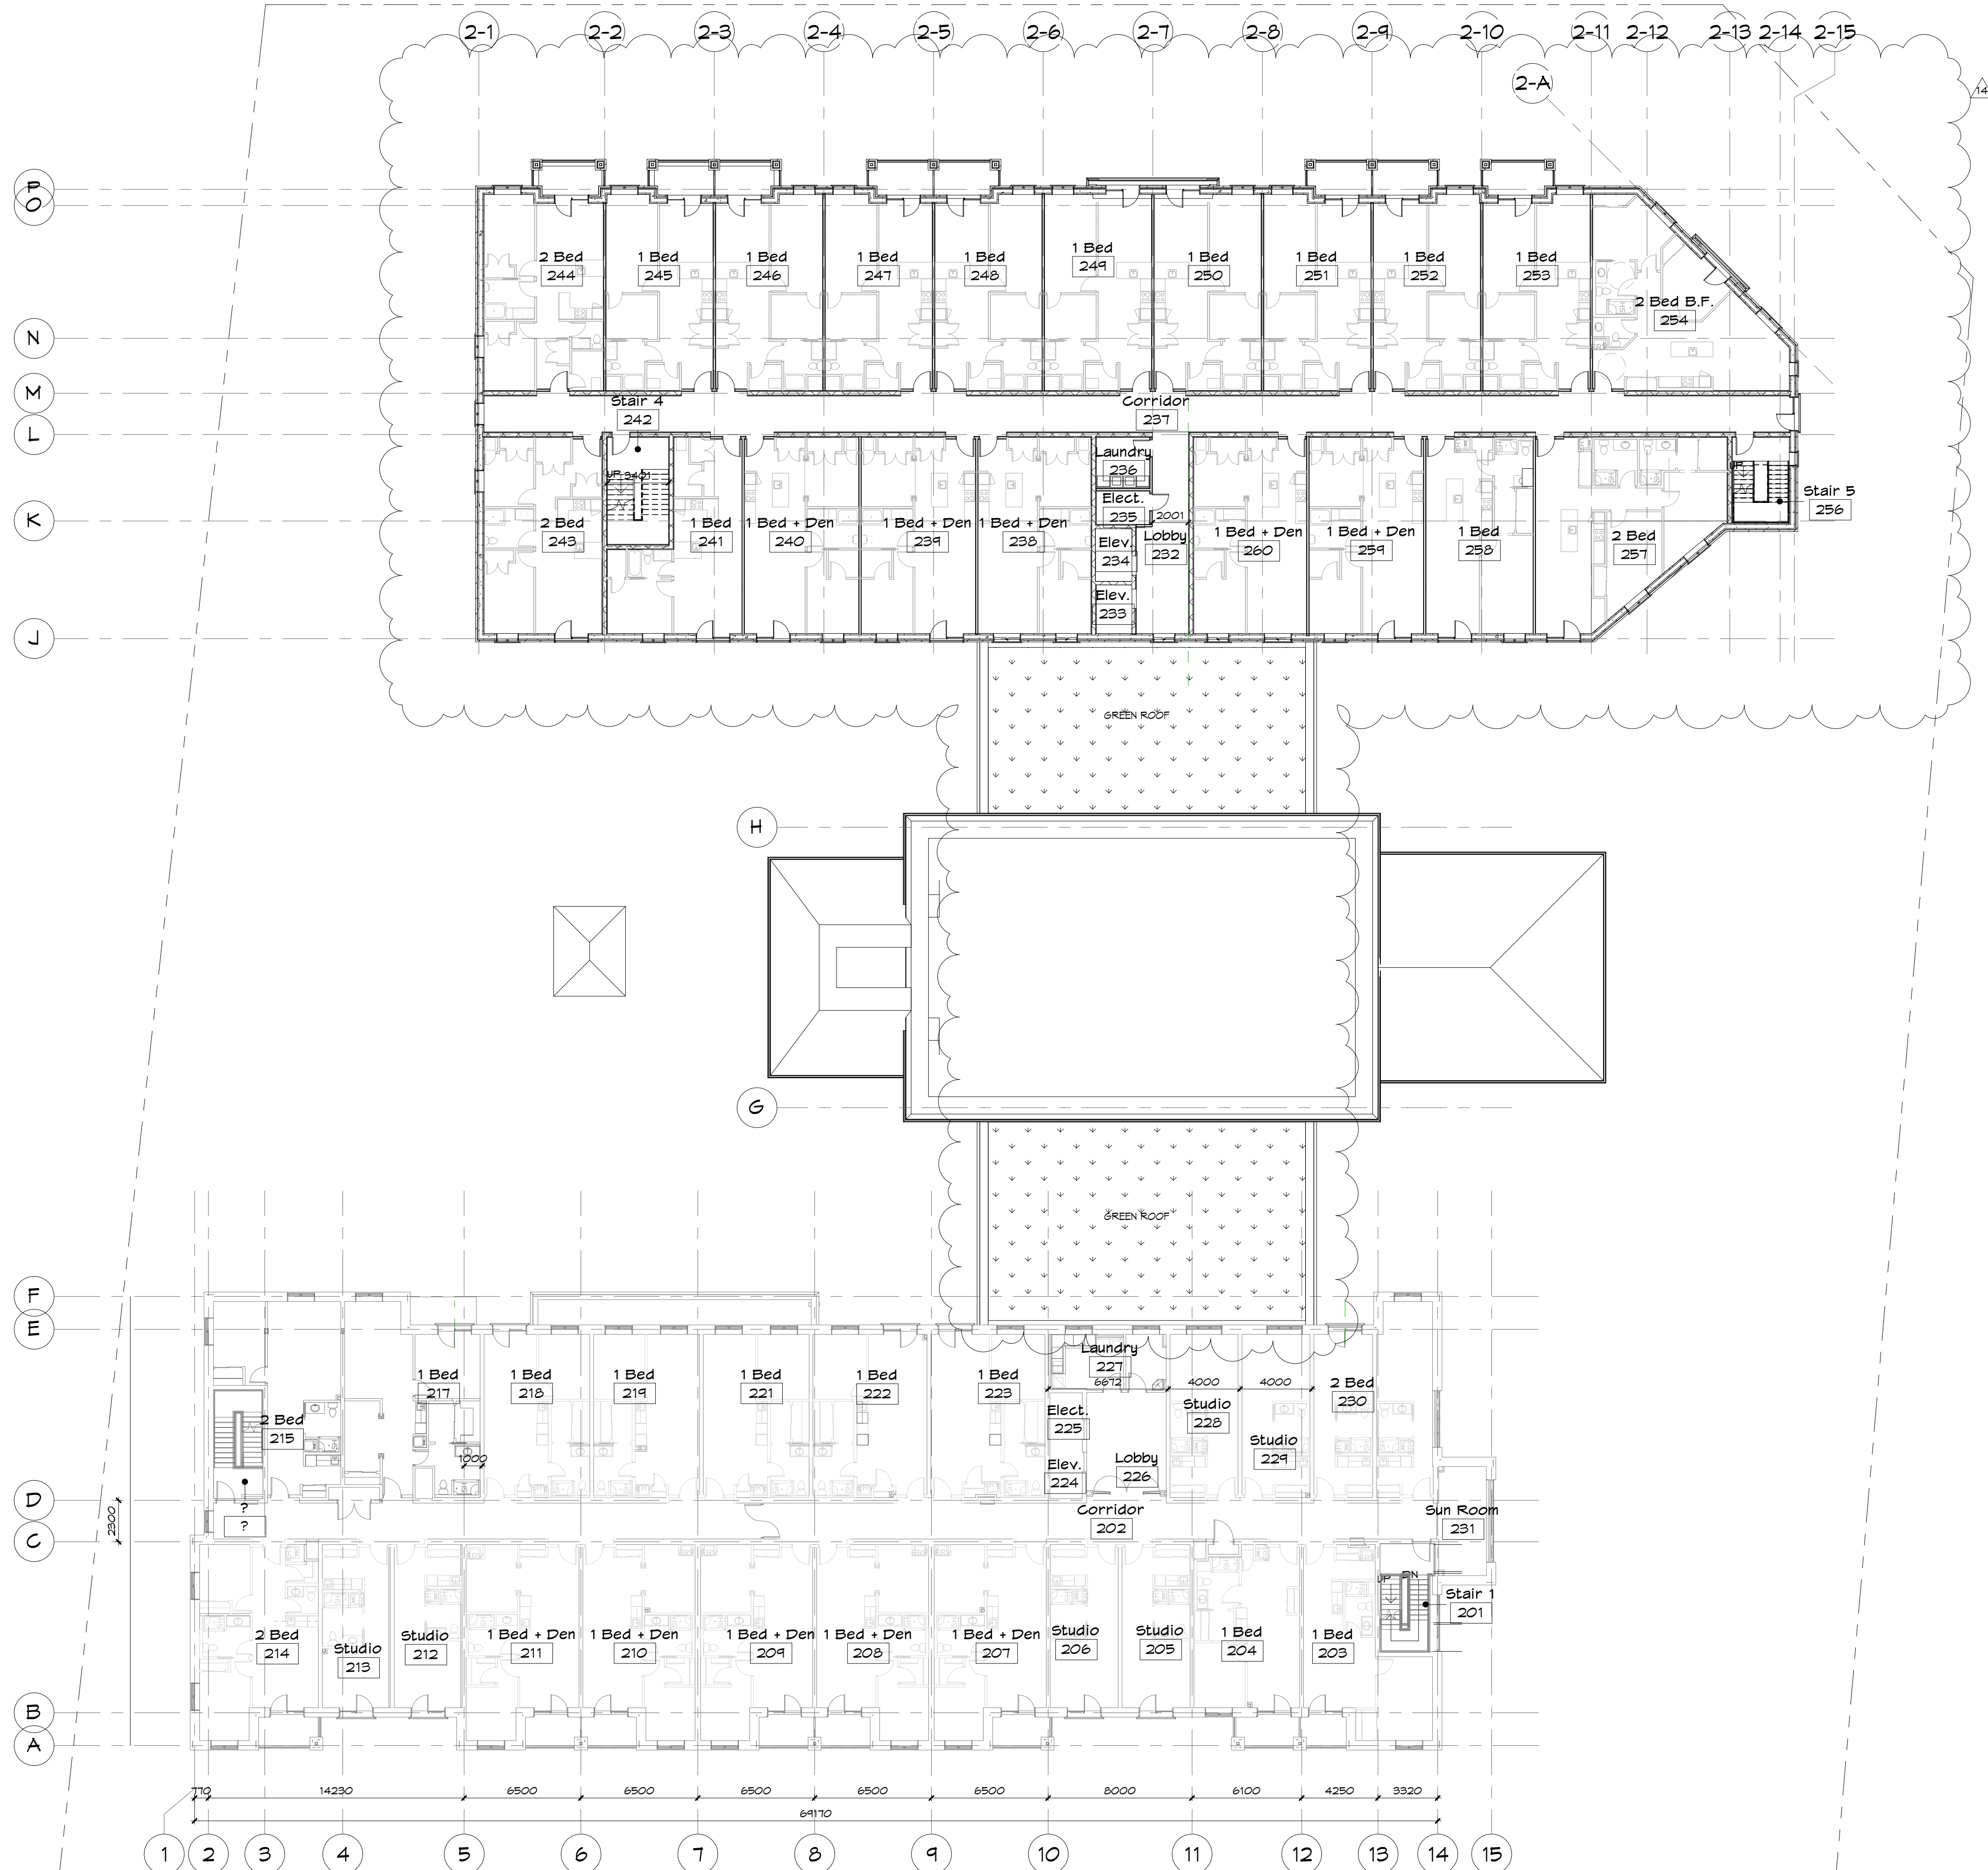

REGISTERED PLAN: CON 1 SPS PT LOT 91
PN: 13425-0182
Sifton
SIFTON PROPERTIES LIMITED
1245 RIVERBEND ROAD, SUITE 300
LONDON, ON N6A 5S2
T: 519-846-1000
F: 519-846-1008

Erinview Redevelopment - Retirement
Residence
2132 Dundas St. W., Mississauga ON
2630 Fifth Line West, Mississauga, ON

2nd Floor Plan

STATUS: SPA
PROJECT #: 15055
OZ FILE NO.: 02, 17/01 M2
DRAWN: JEF, TT, DL
SCALE: 1 : 200
DATE DWN: 20150818
ISSUED: 20140529

14 RE-ISSUED FOR OPA/ZBA
1 ISSUED FOR URBAN DESIGN BRIEF
REVISIONS
DATE

A402.



THE CONTRACTOR SHALL VERIFY ALL DIMENSIONS IN THIS DRAWING AND REPORT ANY DISCREPANCIES TO THE ARCHITECT PRIOR TO THE COMMENCEMENT OF THE WORK. UNDER NO CIRCUMSTANCES SHALL THE CONTRACTOR PROCEED IN UNCERTAINTY.
ALL DIMENSIONS AND SPECIFICATIONS PREPARED BY THE ARCHITECT SHALL BE CONSIDERED AS THE FINAL SERVICE AND ARE TO BE RETURNED AT HIS REQUEST.
DO NOT SCALE DRAWINGS
© COPYRIGHT

JAMES F. FRET
ARCHITECT INC.
115 Mercalife Street
Elora, Ontario N0B 1S0
www.fryetarchitect.com
Tel: 519-846-2201
Fax: 519-846-0343