




DATE	NO.	REVISION
24 SEP 18	1	ISSUED FOR BIA
DATE	NO.	ISSUE
24 SEP 18	1	ISSUED FOR BIA

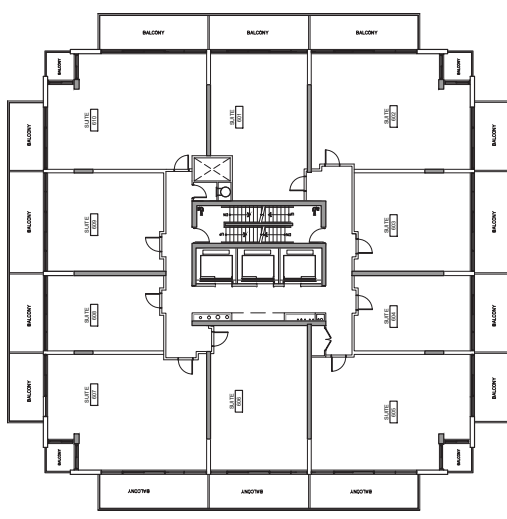


3 F6 FLOOR PLAN
Scale 1:150

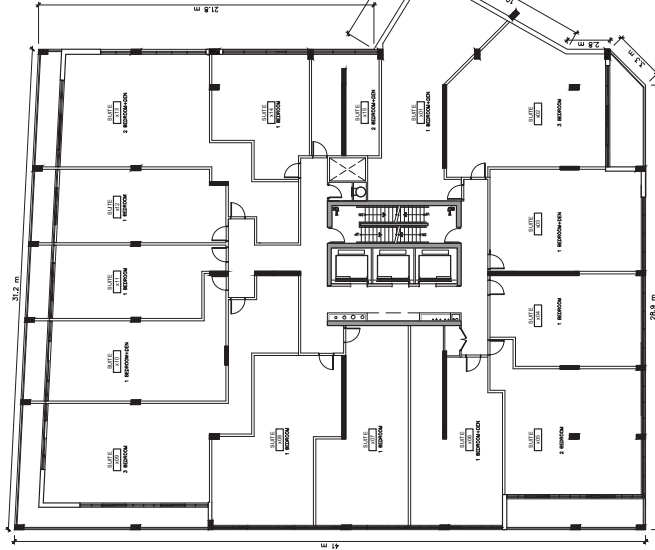


1 F2-F4 FLOOR PLAN
Scale 1:150

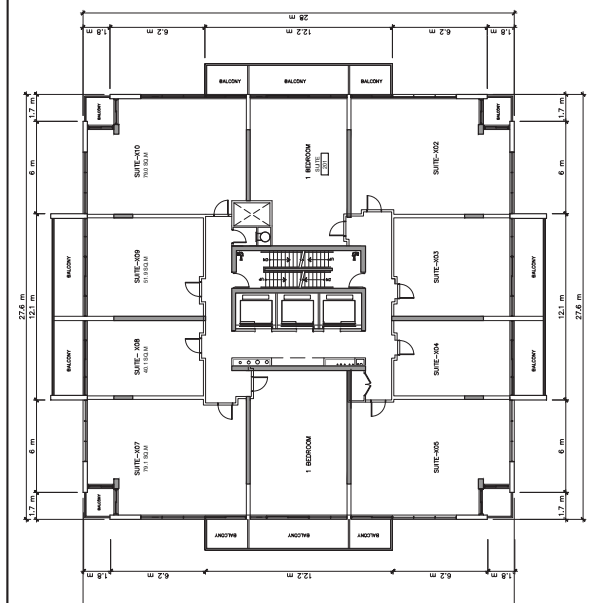

4 F7-F28 FLOOR PLAN
Scale 1:150

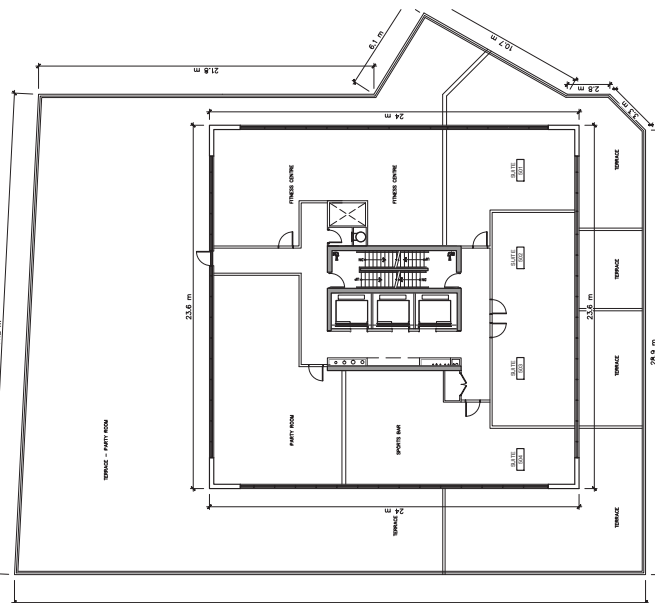

2 F5 FLOOR PLAN
Scale 1:150

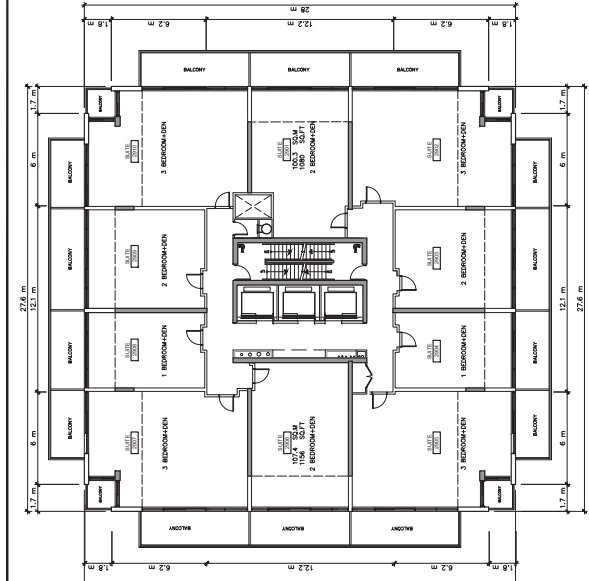

5 F29 FLOOR PLAN
Scale 1:150

OWNER: 88-90 Dundas Street East
MESSAGING CN

PROJECT NAME: FLOOR PLANS

PRINT DATE: 08-OCT-2018

ARCHITECT: A.J. FREEDSON ARCHITECTS
1111 SHEPPARD AVENUE EAST
SUITE 1000
SCARBORO, ONTARIO M1B 3Y5
PHONE: (416) 291-1111
FAX: (416) 291-1112

CONSULTANTS:
MECHANICAL ELECTRICAL
LANDSCAPE ARCHITECT

OWNER:
PROJECT NAME:
88-90 Dundas Street East
MESSAGING CN
FLOOR PLANS

PRINT DATE: 08-OCT-2018

ASSOCIATION OF ARCHITECTS OF ONTARIO
ALAN LINDSEY FREEDSON
PROF. NO. 1016
REVISION NO. 3505

NORTH

SCALE: 1:150
DWG. NO. A-2.5

DRAWN: A.J. SK
DATE:

THIS DRAWING IS THE PROPERTY OF A.J. FREEDSON ARCHITECTS AND SHOULD NOT BE REPRODUCED OR TRANSMITTED IN ANY FORM OR BY ANY MEANS, ELECTRONIC OR MECHANICAL, INCLUDING PHOTOCOPYING, RECORDING, OR BY ANY INFORMATION STORAGE AND RETRIEVAL SYSTEM, WITHOUT THE WRITTEN PERMISSION OF A.J. FREEDSON ARCHITECTS.

THESE DRAWINGS ARE THE PROPERTY OF A.J. FREEDSON ARCHITECTS AND SHOULD NOT BE REPRODUCED OR TRANSMITTED IN ANY FORM OR BY ANY MEANS, ELECTRONIC OR MECHANICAL, INCLUDING PHOTOCOPYING, RECORDING, OR BY ANY INFORMATION STORAGE AND RETRIEVAL SYSTEM, WITHOUT THE WRITTEN PERMISSION OF A.J. FREEDSON ARCHITECTS.

ALL DRAWINGS ARE THE PROPERTY OF THE ARCHITECT AND SHOULD NOT BE REPRODUCED OR TRANSMITTED IN ANY FORM OR BY ANY MEANS, ELECTRONIC OR MECHANICAL, INCLUDING PHOTOCOPYING, RECORDING, OR BY ANY INFORMATION STORAGE AND RETRIEVAL SYSTEM, WITHOUT THE WRITTEN PERMISSION OF THE ARCHITECT.

THIS DRAWING IS THE PROPERTY OF A.J. FREEDSON ARCHITECTS AND SHOULD NOT BE REPRODUCED OR TRANSMITTED IN ANY FORM OR BY ANY MEANS, ELECTRONIC OR MECHANICAL, INCLUDING PHOTOCOPYING, RECORDING, OR BY ANY INFORMATION STORAGE AND RETRIEVAL SYSTEM, WITHOUT THE WRITTEN PERMISSION OF A.J. FREEDSON ARCHITECTS.